


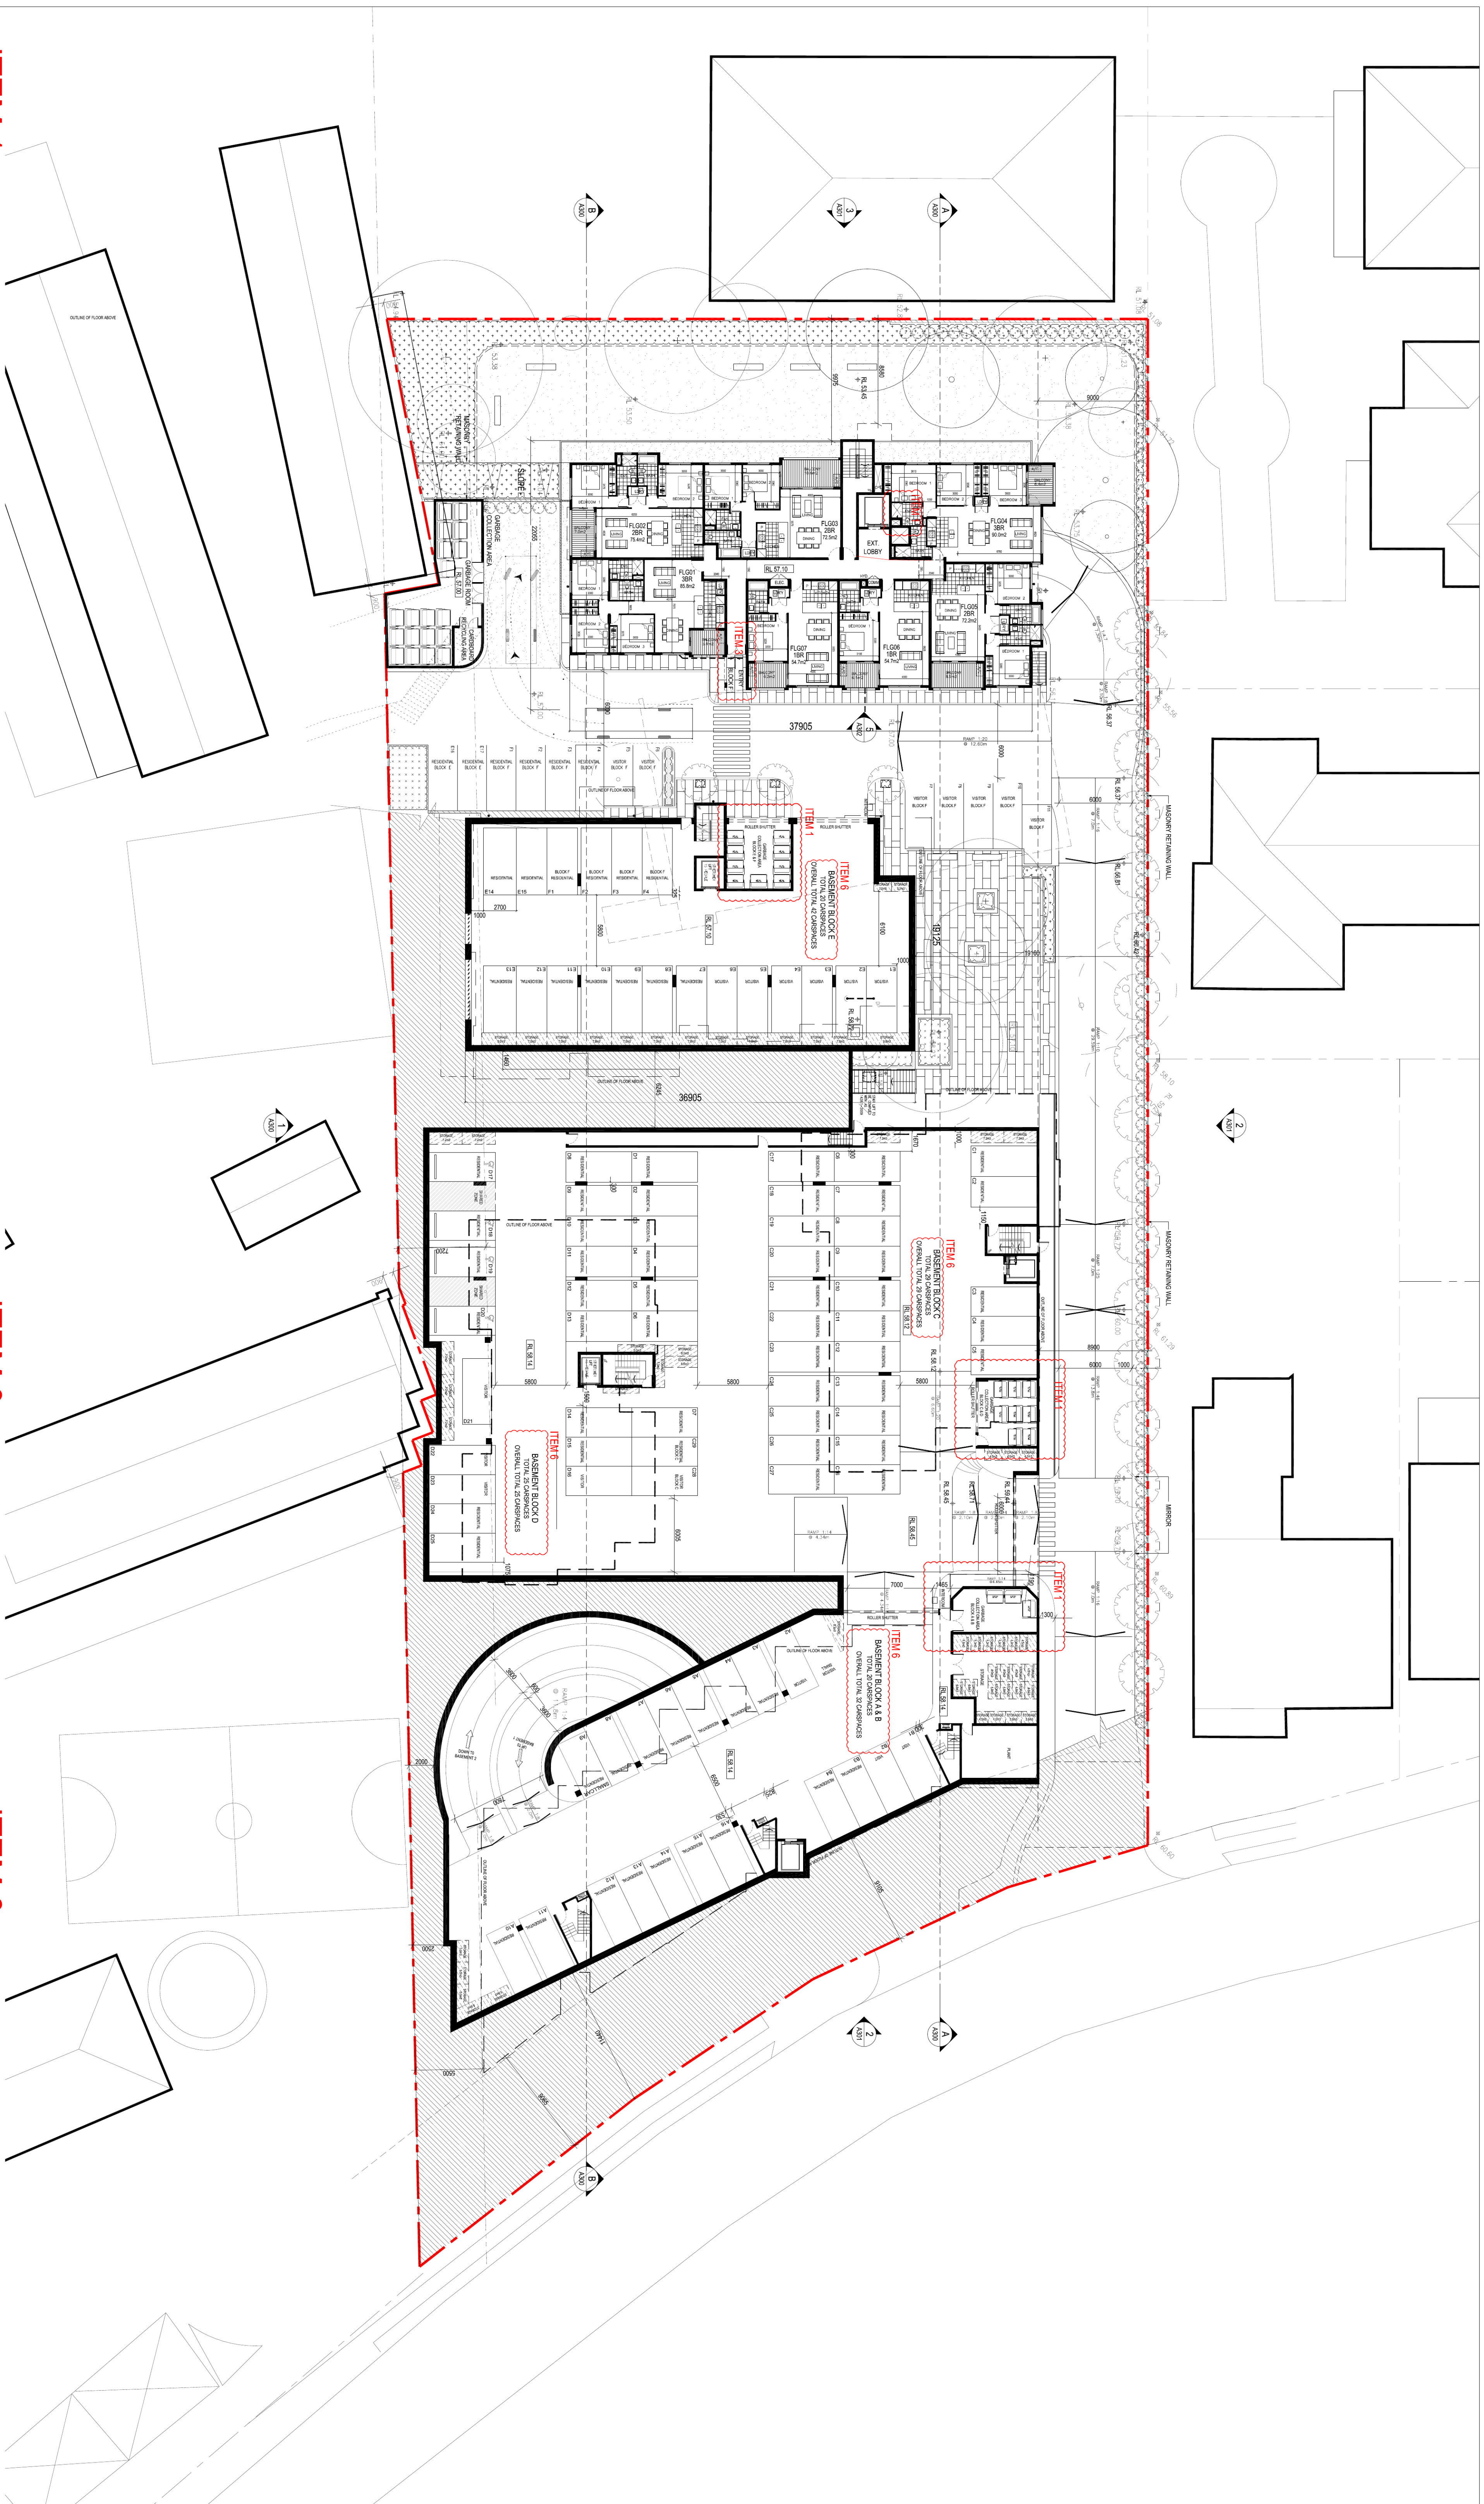

ITEM 1

- WASTE CHUTES REMOVED
- GARBAGE ROOMS RELOCATED / REDESIGNED

ITEM 3 - ENTRY STATEMENT

ITEM 6 - AMENDED NUMBERING OF CARSPACES
LOWER GROUND
FLOOR PLANS

[illegible]