


dem

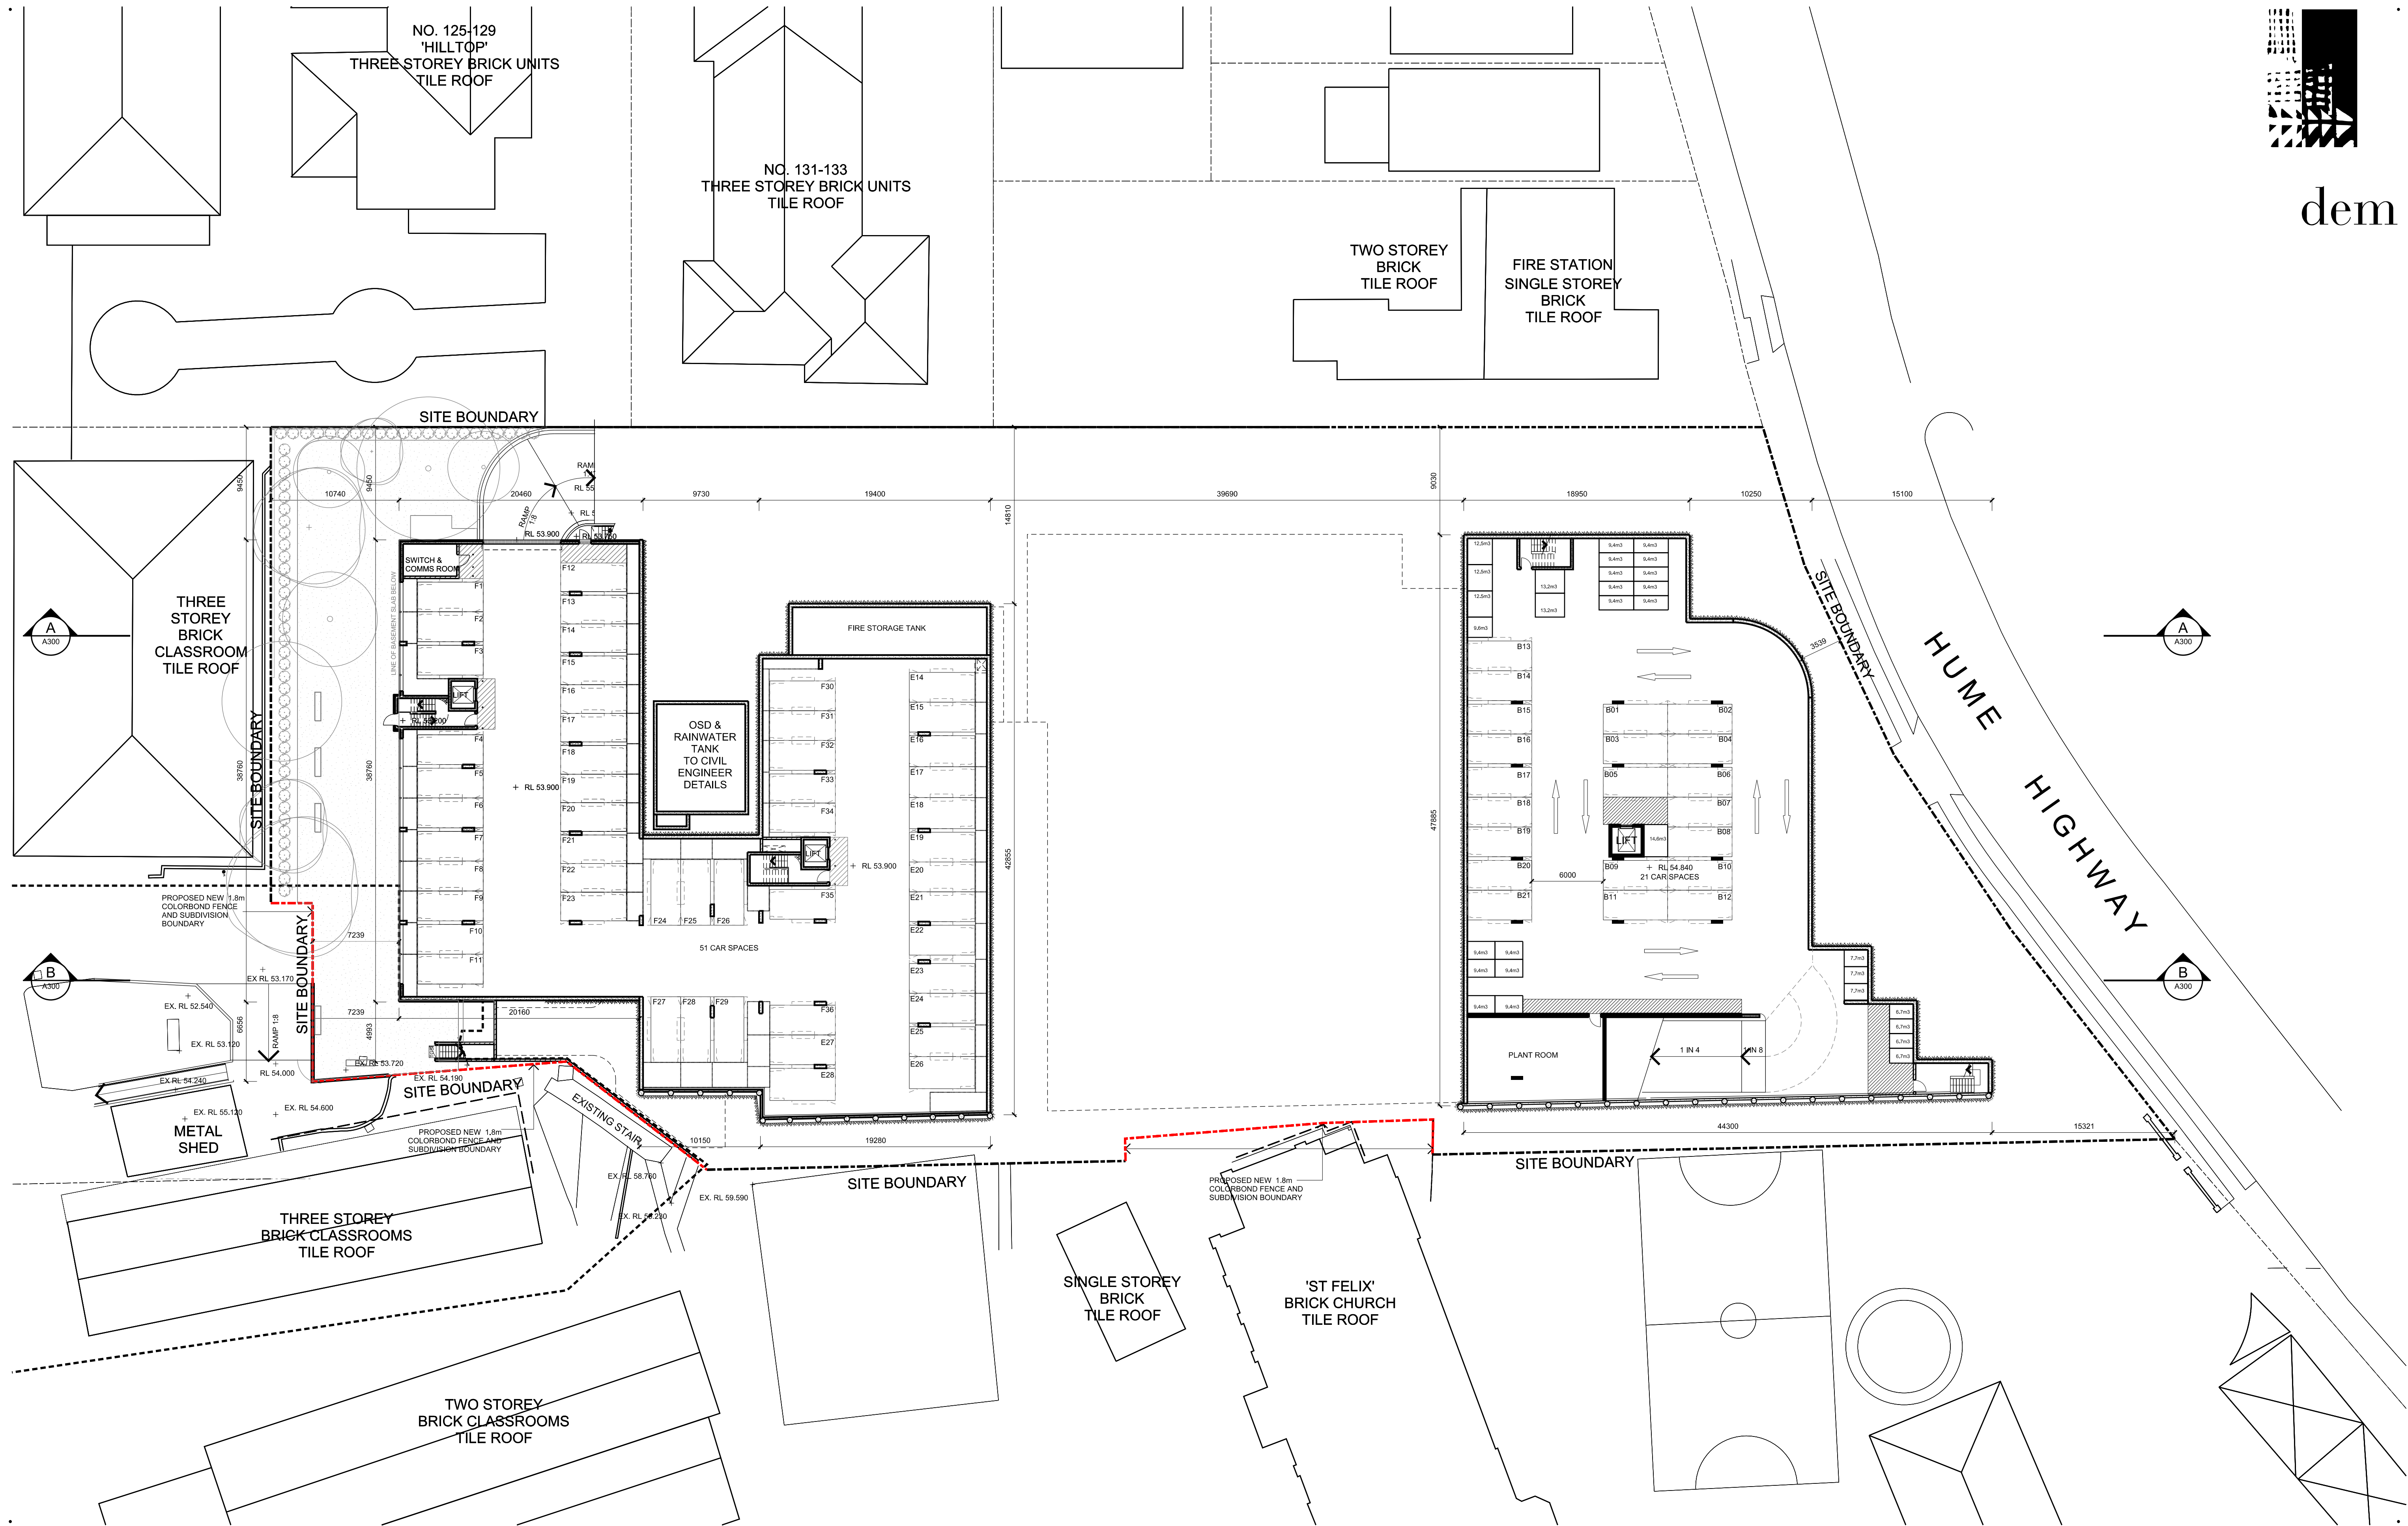

# Phoenix Palm - 351 Hume Highway Bankstown

## SECTION 96