


Amendments		
Issue	Description	Date
A	DA ISSUE	13/12/13
B	DA ISSUE	16/12/13
C	DA ISSUE	18/12/13

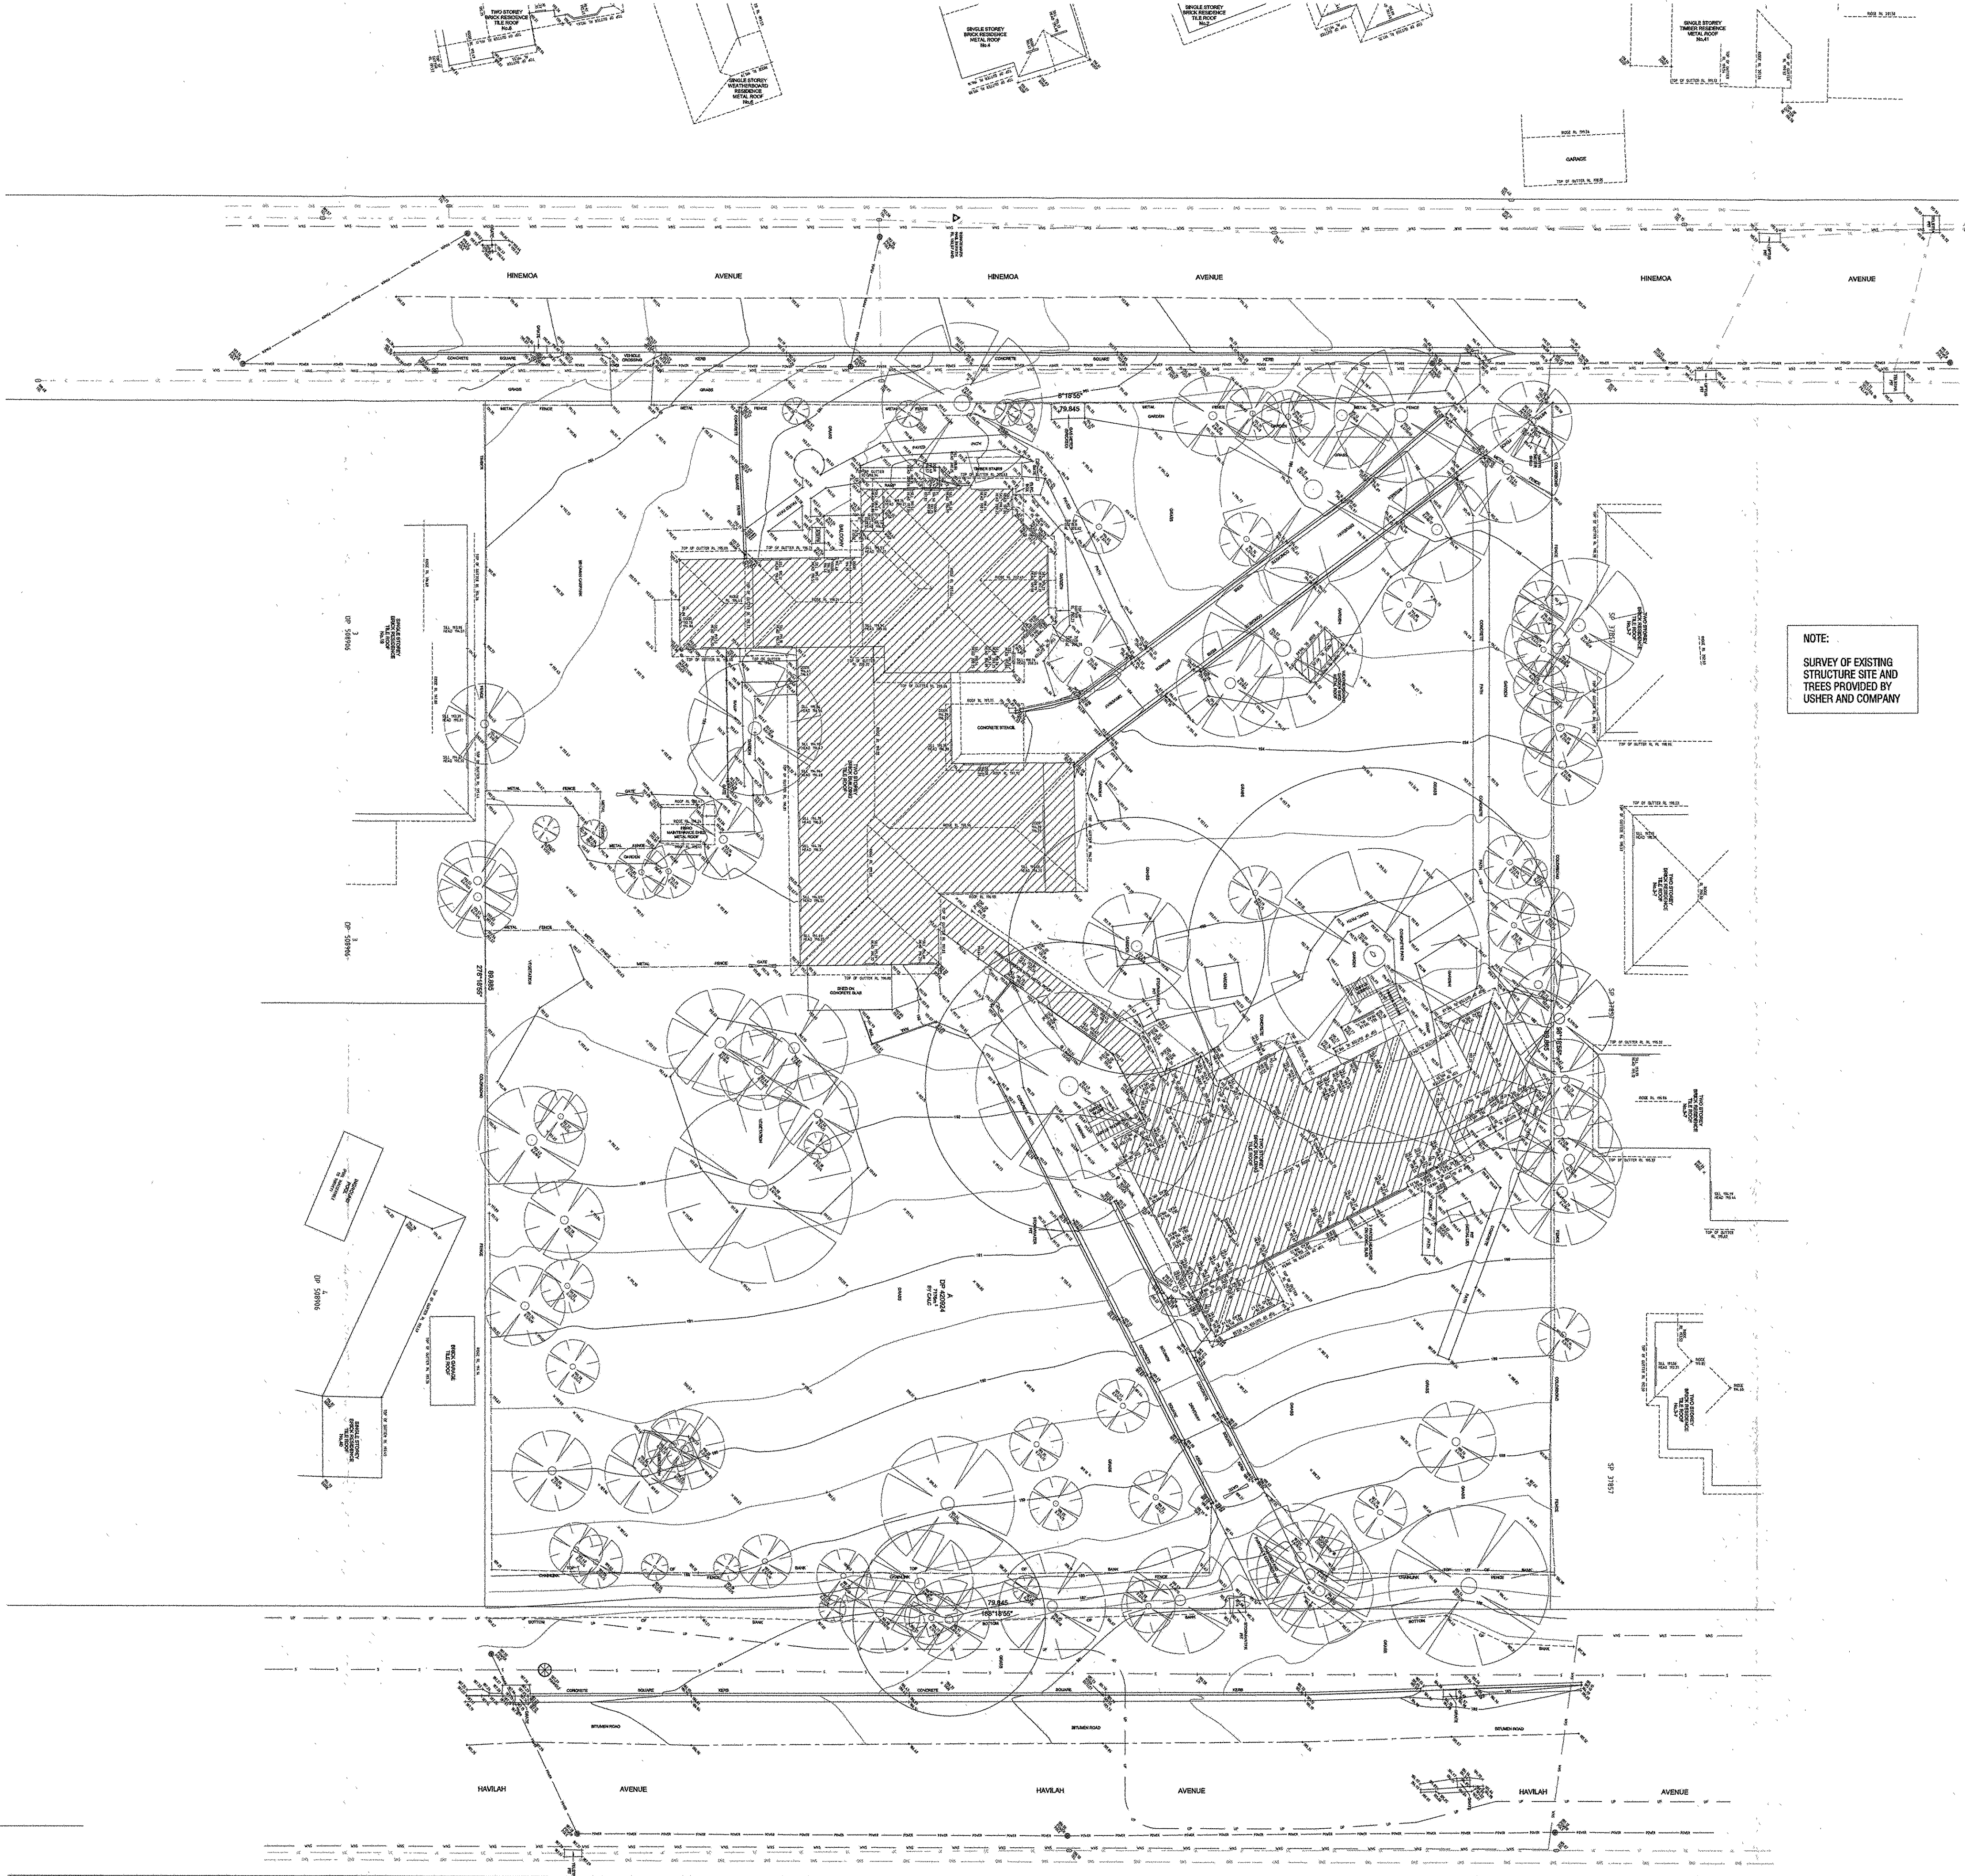

Client
Allity
 Level 1, 39 Albany Street,
 Crows Nest, NSW 2065

Project Manager
Midson Group
 Level 3
 51 Rowson Street
 Epping
 NSW 2121

Architect
GROUP GSA
 Group GSA Pty Ltd ABN 76 002 113 779
 Lvl 7, 80 William Street East Sydney NSW Australia 2011
 www.groupgsa.com T +612 9361 4144 F +612 9332 3458
 architecture interior design urban design landscape
 nom. architect M. Sheldon 3990

ALLITY GREENWOOD, NSW
 RESIDENTIAL AGED CARE FACILITY
 9-17 HINEMOA AVENUE, NORMANHURST, NSW

Drawing Title
SURVEY PLAN

Scale	1:500 @ A3
Drawing created (date)	1:250 @ A1
By	CH/MN
Plotted and checked by	
Verified	
Approved	
Drawing No	Issue
13222	DA 0002
C	
File	Plot date
\$FILES	\$DATES

This drawing is the copyright of Group GSA Pty Ltd and may not be altered, reproduced or transmitted in any form or by any means in part or in whole without the written permission of Group GSA Pty Ltd. All levels and dimensions are to be checked and verified on site prior to the commencement of any work, making of shop drawings or fabrication of components. Do not scale drawings. Use figured dimensions.