


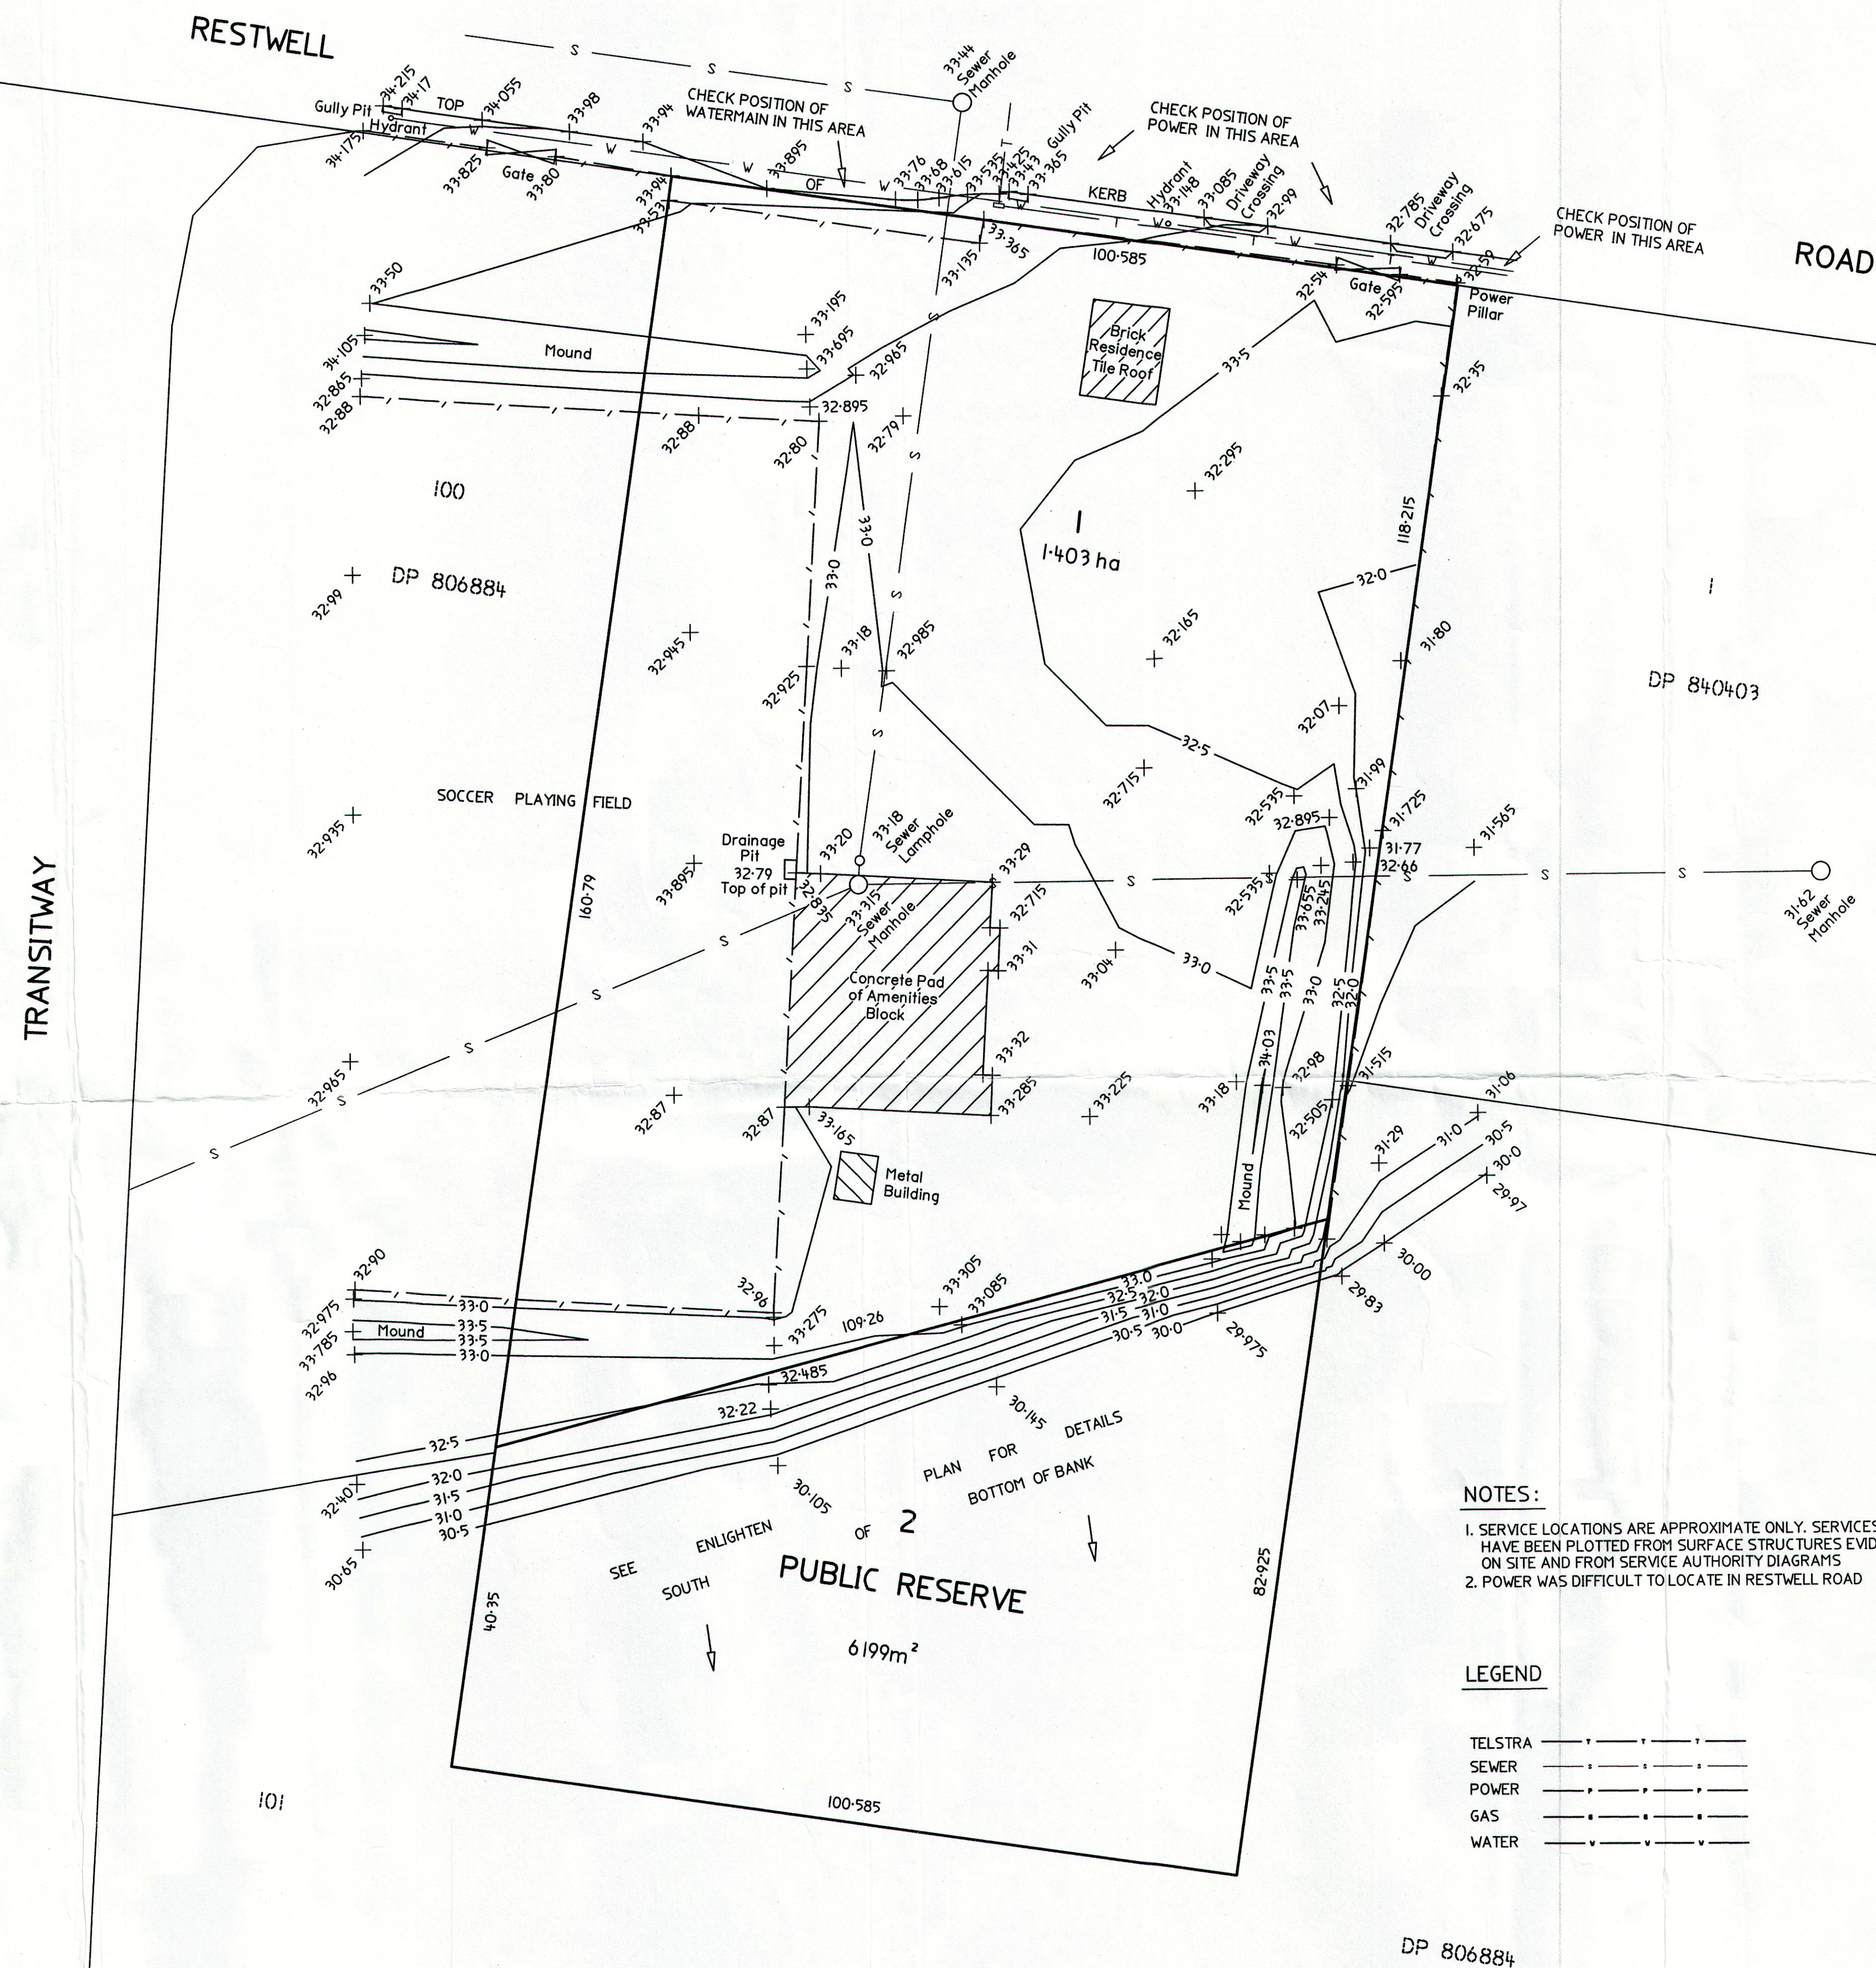

FAIRFIELD CITY COUNCIL

THESE PLANS ARE TO BE READ IN CONJUNCTION WITH
THE DEVELOPMENT CONSENT DA No 983-1 / 2011 DATED
31 JAN 2012 COUNCIL'S REFERENCE NUMBER

NOTE: THIS IS NOT AN APPROVAL TO ERECT/DEMOLISH A BUILDING UNDER SECTION 77 OF THE ENVIRONMENTAL PLANNING AND ASSESSMENT ACT, 1979, AS AMENDED.

SIGNED

NOTES:

1. SERVICE LOCATIONS ARE APPROXIMATE ONLY. SERVICES HAVE BEEN PLOTTED FROM SURFACE STRUCTURES EVIDENT ON SITE AND FROM SERVICE AUTHORITY DIAGRAMS
2. POWER WAS DIFFICULT TO LOCATE IN RESTWELL ROAD

LEGEND

TELSTRA ——— T ——— T ——— T ———
SEWER ——— S ——— S ——— S ———
POWER ——— P ——— P ——— P ———
GAS ——— G ——— G ——— G ———
WATER ——— W ——— W ——— W ———

No.	REVISION	DATE	INIT'S	ACAD. FILE : U:\CSD\ACAD\RESTWELLSUB2010.dwg	INITIALS	DATE	FAIRFIELD CITY COUNCIL	
				DATE: A.H.D. SCALE: 1 : 500				
				RECOMMENDED FOR APPROVAL	SURVEYED: J.P. & R.C.	11.10	PLAN OF PROPOSED SUBDIVISION OF 184-192 RESTWELL ROAD PRAIRIEWOOD BEING LOT 7 SEC. E D.P. 6994	
				DESIGN ENGINEER	DESIGN:			JOB No. 743
				APPROVED	DRAWN: J.P.	12.10		SHEET No. REVN. No.
				MAN. - ENGINEERING SERVICES DATE:	CHECKED:			1 OF 1