


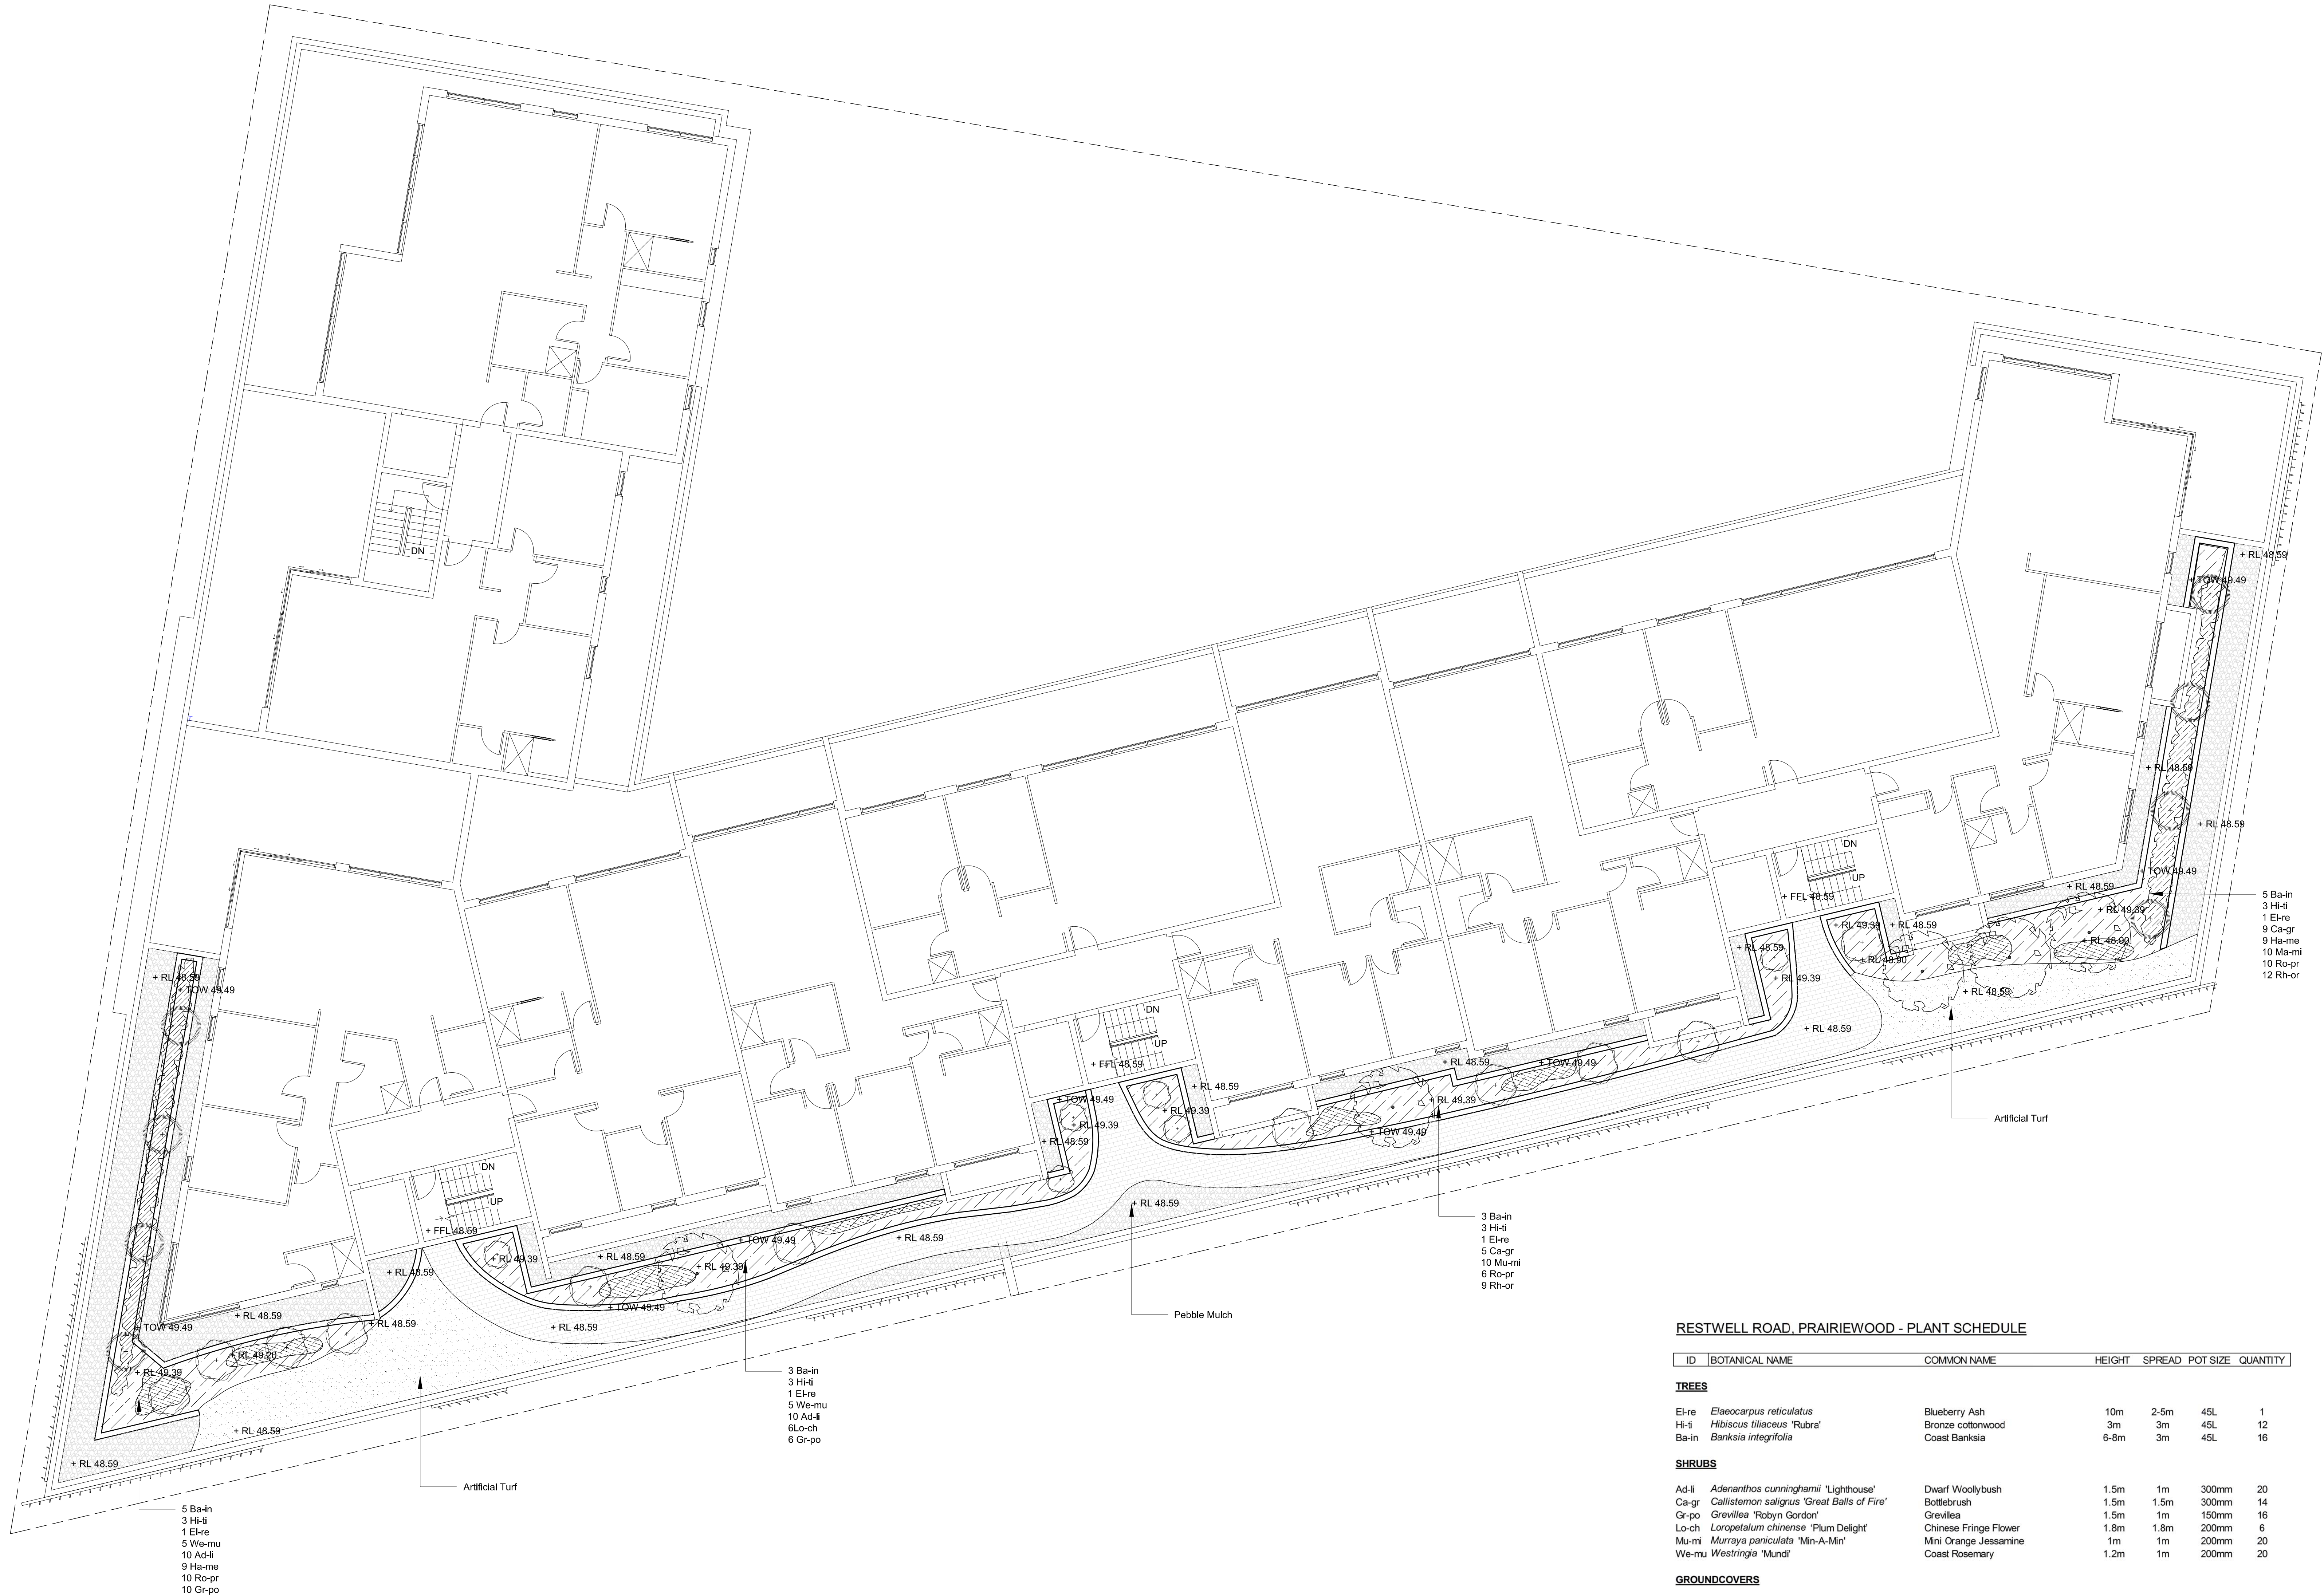

LEGEND

- SITE BOUNDARY
- PROPOSED TREES
- PROPOSED SHRUBS
- PROPOSED GROUNDCOVERS
- ARTIFICIAL TURF
- PEBBLE MULCH
- RETAINING WALL

NOTES:
1. Figured dimensions shall be taken in preference to scaling.
2. The contractor shall check all dimensions on site before commencing work.

RESTWELL ROAD, PRAIRIEWOOD - PLANT SCHEDULE

ID	BOTANICAL NAME	COMMON NAME	HEIGHT	SPREAD	POT SIZE	QUANTITY
TREES						
El-re	<i>Elaeocarpus reticulatus</i>	Blueberry Ash	10m	2-5m	45L	1
Hi-li	<i>Hibiscus tiliaceus</i> 'Rubra'	Bronze cottonwood	3m	3m	45L	12
Ba-in	<i>Banksia integrifolia</i>	Coast Banksia	6-8m	3m	45L	16
SHRUBS						
Ad-li	<i>Adenanthos cunninghamii</i> 'Lighthouse'	Dwarf Woollybush	1.5m	1m	300mm	20
Ca-gr	<i>Callistemon salignus</i> 'Great Balls of Fire'	Bottlebrush	1.5m	1.5m	300mm	14
Gr-po	<i>Grevillea</i> 'Robyn Gordon'	Grevillea	1.5m	1m	150mm	16
Lo-ch	<i>Longipetalum chinense</i> 'Plum Delight'	Chinese Fringe Flower	1.8m	1.8m	200mm	6
Mu-mi	<i>Murraya paniculata</i> 'Min-A-Min'	Mini Orange Jessamine	1m	1m	200mm	20
We-mu	<i>Westringia</i> 'Mundi'	Coast Rosemary	1.2m	1m	200mm	20
GROUNDCOVERS						
Gr-po	<i>Grevillea</i> 'Poorinda Royal Mantle' nom. cult.	Prostrate Grevillea	250mm	2m	200mm	16
Ha-me	<i>Hardenbergia</i> 'Meema'	Hardenbergia	500mm	2m	150mm	18
Ro-po	<i>Rosmarinus officinalis</i> 'Prostrate'	Creeping Rosemary	200mm	500mm	150mm	26
We-mu	<i>Westringia fruticosa</i> 'Mundi'	Groundcover Coast Rosemary	0.4-0.5m	150mm	150mm	20

A For JRPD 16.11.2015

ISSUE DESCRIPTION DATE

TaylorBrammer

TAYLOR BRAMMER LANDSCAPE ARCHITECTS PTY LTD

218 Oxford Street
Woolloomoo NSW 2025

T 61 2 9387 8655
F 61 2 9387 8155
E sydney@taylorbrammer.com.au

PROJECT:
PROPOSED RESIDENTIAL DEVELOPMENT
184-182 RESTWELL ROAD, PRAIRIEWOOD

DRAWING TITLE:
LANDSCAPE CONCEPT PLAN LEVEL 6

CLIENT:
GJW Consulting

0 1 2 4 6m

SCALE: 1:100 (B1) CHECKED: JH DRAWING NO: 1554465
DATE: 30.10.2015 JOB NO: DESIGNED: JH LA04 A
DRAWN: EJ

Copyright of Taylor Brammer Landscape Architects Pty Ltd.
ABN 61 088 724 988