


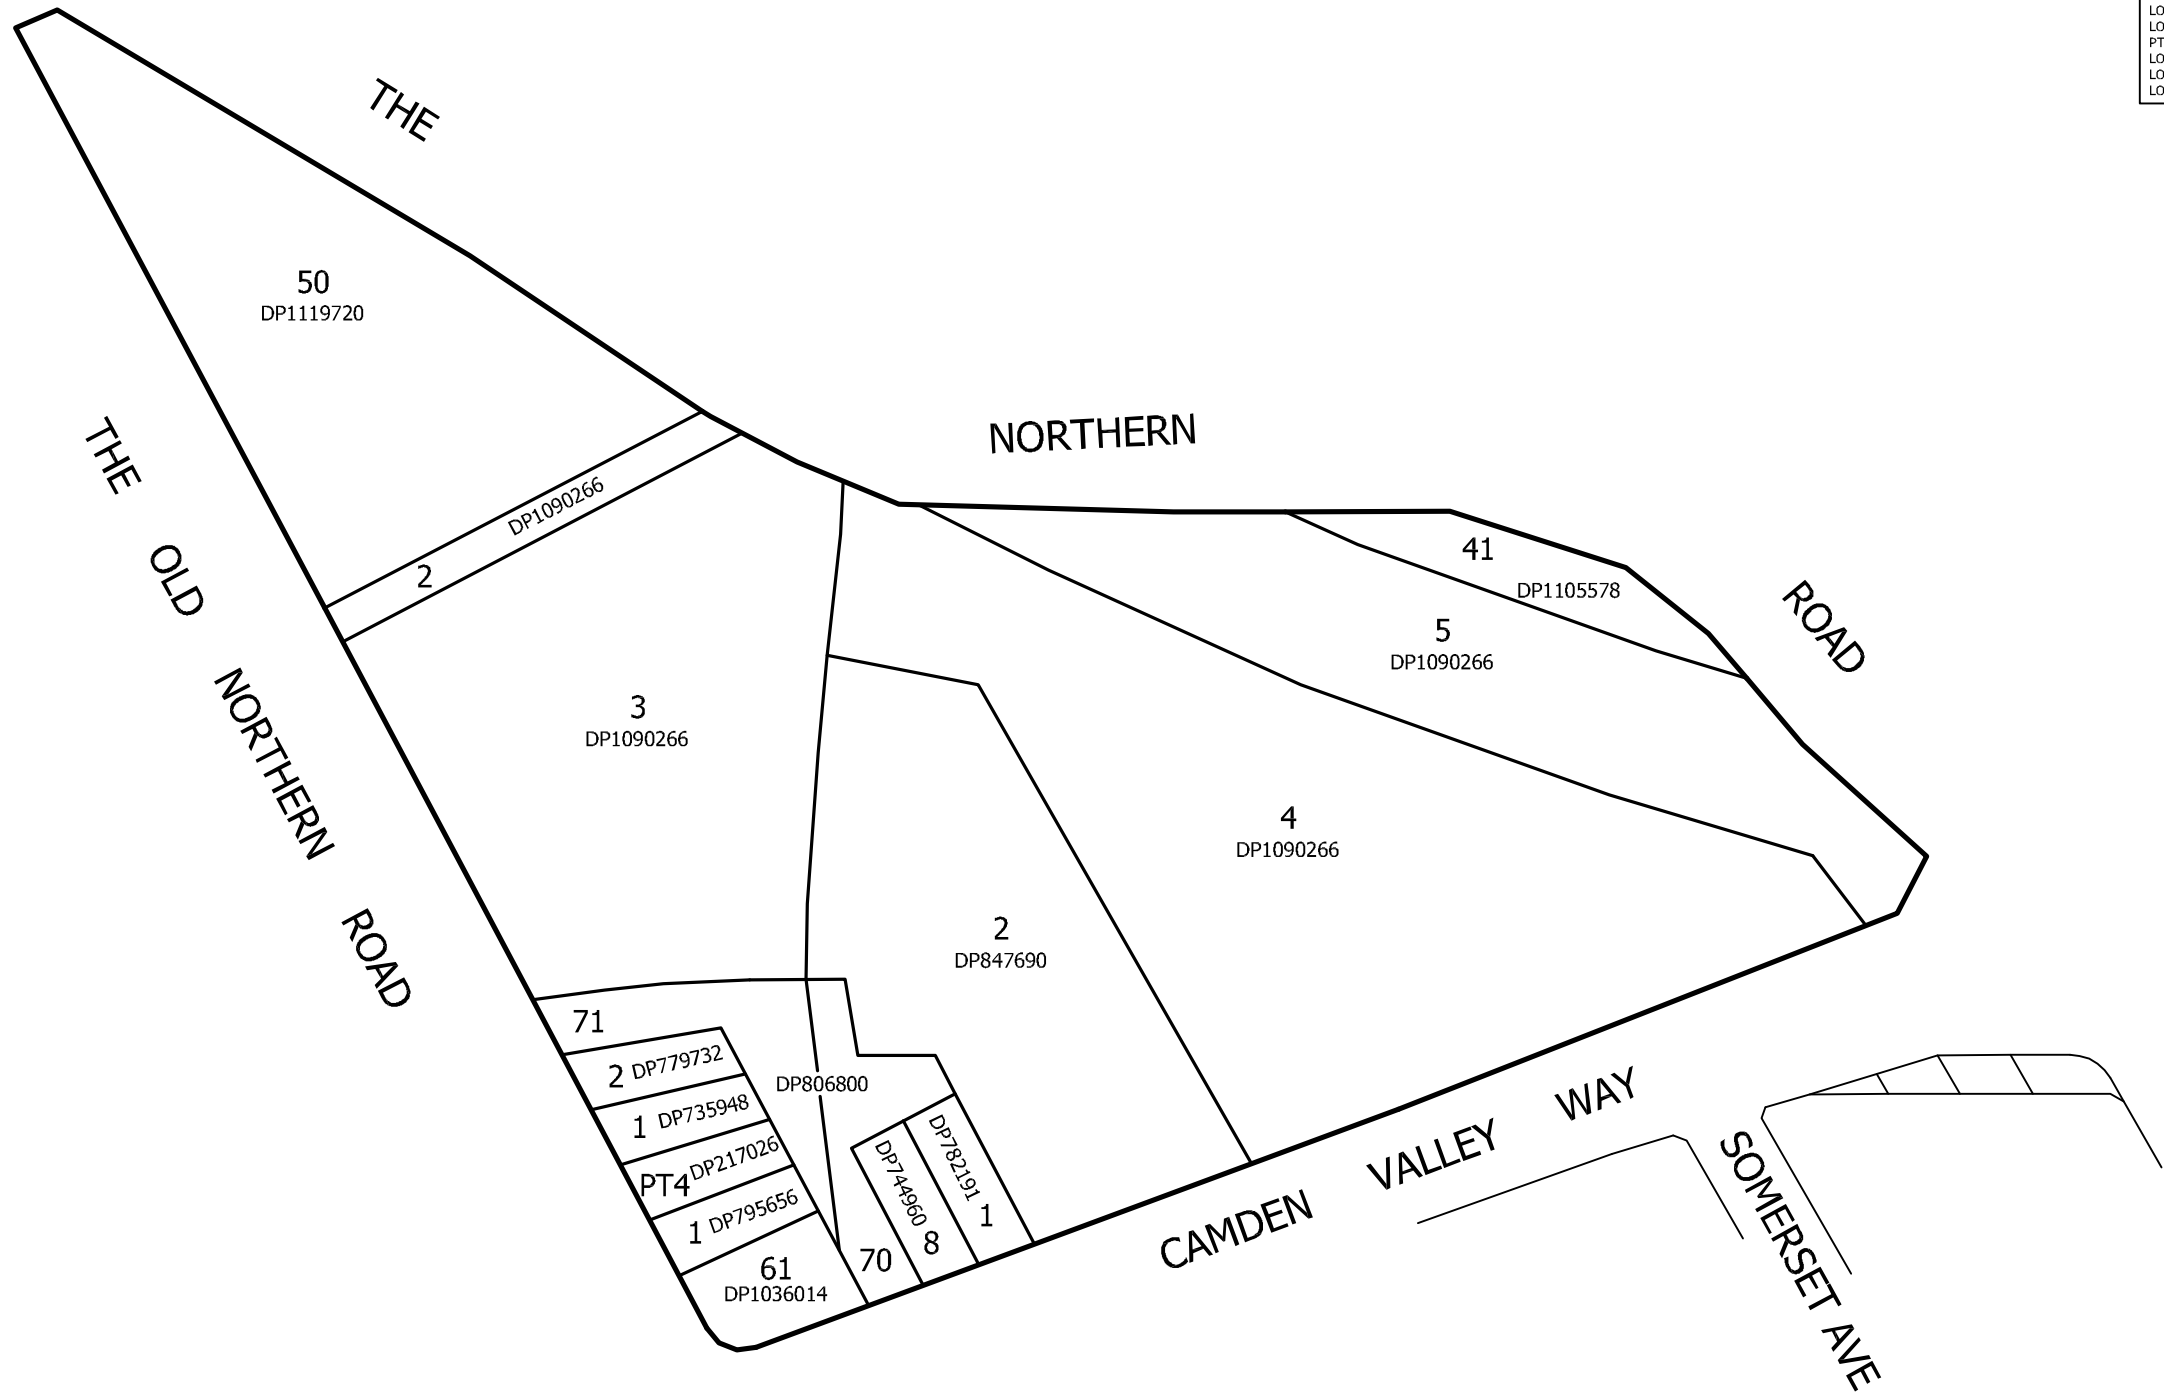

PROPERTY DESCRIPTION LIST
LOTS 2, 3, 4 & 5 IN DP1090266
LOT 61 IN DP1036014
LOT 8 IN DP744960
LOT 1 IN DP782191
LOT 2 IN DP779732
LOT 70 & 71 IN DP806800
LOT 1 IN DP795656
LOT 1 IN 735948
PT LOT 4 IN DP217026
LOT 41 IN DP1105578
LOT 50 IN DP1119720
LOT 2 IN DP847690



AMENDMENT (B) JUN '13  
AMENDMENT (A) MAY '13



L.G.A:	CAMDEN	SCALE:	1 : 2000	A3
PROPERTY DESCRIPTION:	VARIOUS	LOCALITY:	NARELLAN	

PLAN OF LAND



**LEAN LACKENBY & HAYWARD**  
CONSULTANTS IN SURVEYING, ENGINEERING & LAND DEVELOPMENT  
L'POOL PTY LTD.  
ABN 61 003 107 971  
1ST FL. 209 NORTHUMBERLAND ST, LIVERPOOL PH:(02) 9602 1200 FAX:(02) 9600 6609  
PO BOX 160 LIVERPOOL BC NSW 1871. EMAIL: llhlpool@tpg.com.au

DATE	JAN '13
DR N°.	59517BDY_SITE_B
REFERENCE	59517

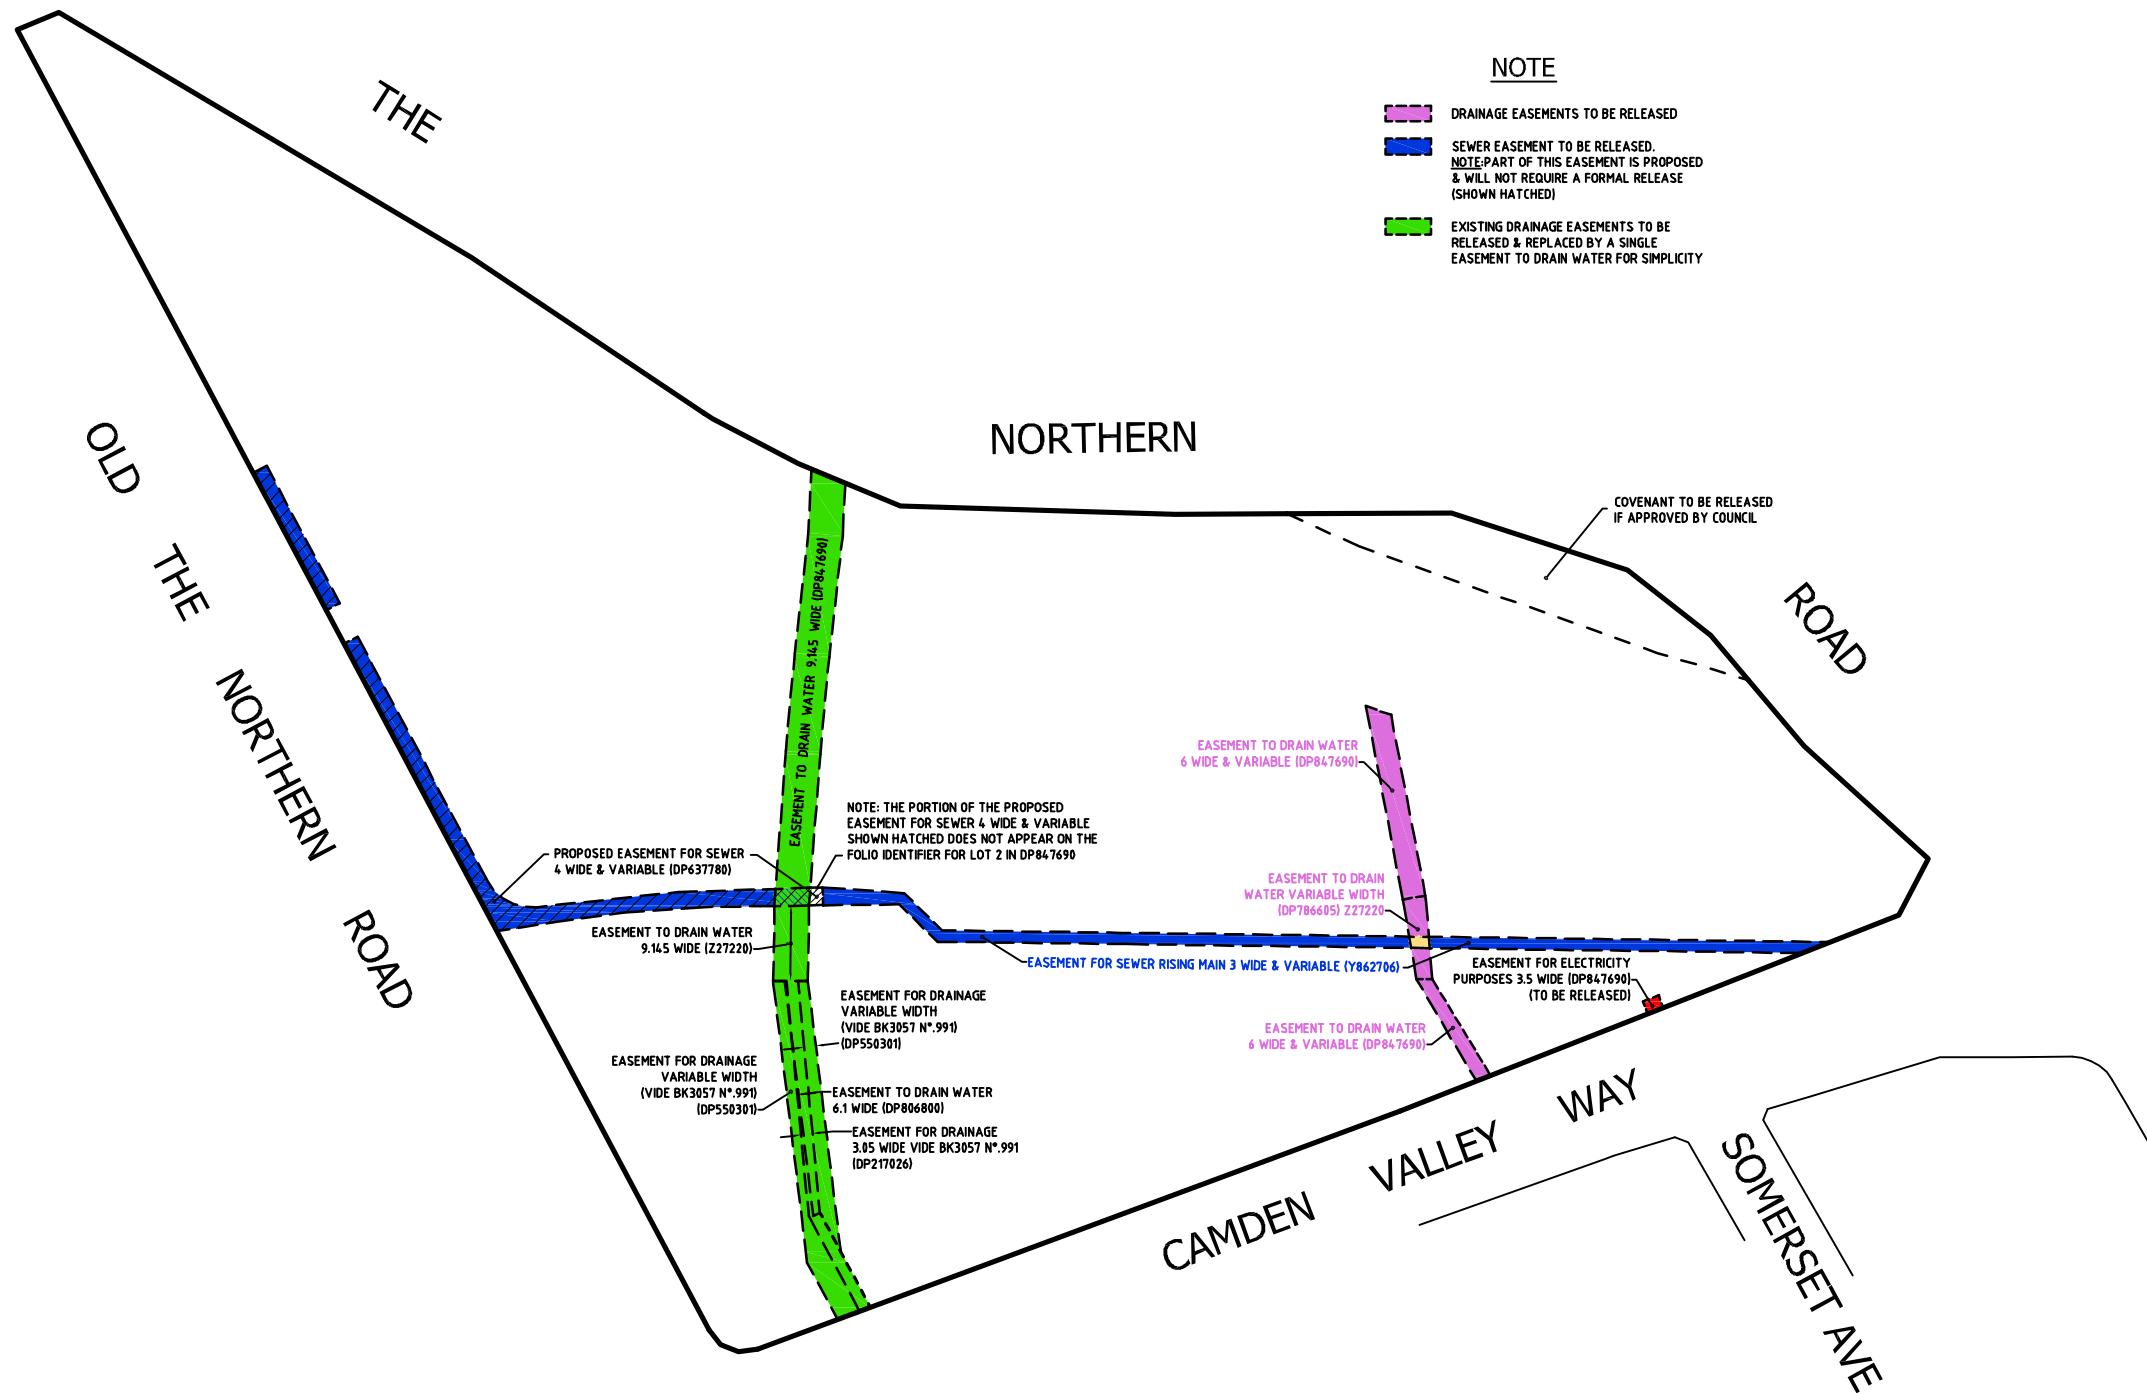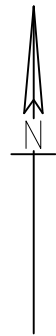

NOTE

- DRAINAGE EASEMENTS TO BE RELEASED
- SEWER EASEMENT TO BE RELEASED.  
NOTE: PART OF THIS EASEMENT IS PROPOSED  
& WILL NOT REQUIRE A FORMAL RELEASE  
(SHOWN HATCHED)
- EXISTING DRAINAGE EASEMENTS TO BE  
RELEASED & REPLACED BY A SINGLE  
EASEMENT TO DRAIN WATER FOR SIMPLICITY

COVENANT TO BE RELEASED  
IF APPROVED BY COUNCIL

EASEMENT TO DRAIN WATER  
6 WIDE & VARIABLE (DP847690)

EASEMENT TO DRAIN  
WATER VARIABLE WIDTH  
(DP786605) Z27226

EASEMENT FOR ELECTRICITY  
PURPOSES 3.5 WIDE (DP847690)  
(TO BE RELEASED)

EASEMENT TO DRAIN WATER  
6 WIDE & VARIABLE (DP847690)

NOTE: THE PORTION OF THE PROPOSED  
EASEMENT FOR SEWER 4 WIDE & VARIABLE  
SHOWN HATCHED DOES NOT APPEAR ON THE  
FOLIO IDENTIFIER FOR LOT 2 IN DP847690

PROPOSED EASEMENT FOR SEWER  
4 WIDE & VARIABLE (DP637780)

EASEMENT TO DRAIN WATER  
9.145 WIDE (Z27226)

EASEMENT FOR DRAINAGE  
VARIABLE WIDTH  
(VIDE BK3057 N°.991)  
(DP550301)

EASEMENT FOR DRAINAGE  
VARIABLE WIDTH  
(VIDE BK3057 N°.991)  
(DP550301)

EASEMENT TO DRAIN WATER  
6.1 WIDE (DP806800)

EASEMENT FOR DRAINAGE  
3.05 WIDE VIDE BK3057 N°.991  
(DP217026)

PROPERTY DESCRIPTION LIST	
LOTS 2, 3, 4 & 5 IN DP1090266	
LOT 61 IN DP1036014	
LOT 8 IN DP744960	
LOT 1 IN DP782191	
LOT 2 IN DP779732	
LOT 70 & 71 IN DP806800	
LOT 1 IN DP795656	
LOT 1 IN 735948	
PT LOT 4 IN DP217026	
LOT 41 IN DP1105578	
LOT 50 IN DP1119720	
LOT 2 IN DP847690	

AMENDMENT	DATE	APPROVED
A	14/06/13	SJA

SCALE	1:1000 @ A1 1:2000 @ A3
LOCALITY	NARELLAN
SURVEY	DJA
DESIGN	APPROVED SJA

L.G.A.	CAMDEN
LOCALITY	NARELLAN
SURVEY	DJA
DESIGN	APPROVED SJA


SCALE	1:1000 @ A1 1:2000 @ A3
LOCALITY	NARELLAN
SURVEY	DJA
DESIGN	APPROVED SJA

PLAN OF EASEMENTS TO BE RELEASED



DATE	APR '13
SHEET	01/01
DRAWING NUMBER	59517EMT NTH
AMEND	A
FILE	59517

ALL AREAS AND DIMENSIONS ARE APPROXIMATE  
AND ARE SUBJECT TO A FINAL SURVEY  
AND ARE SUBJECT TO COUNCIL APPROVAL

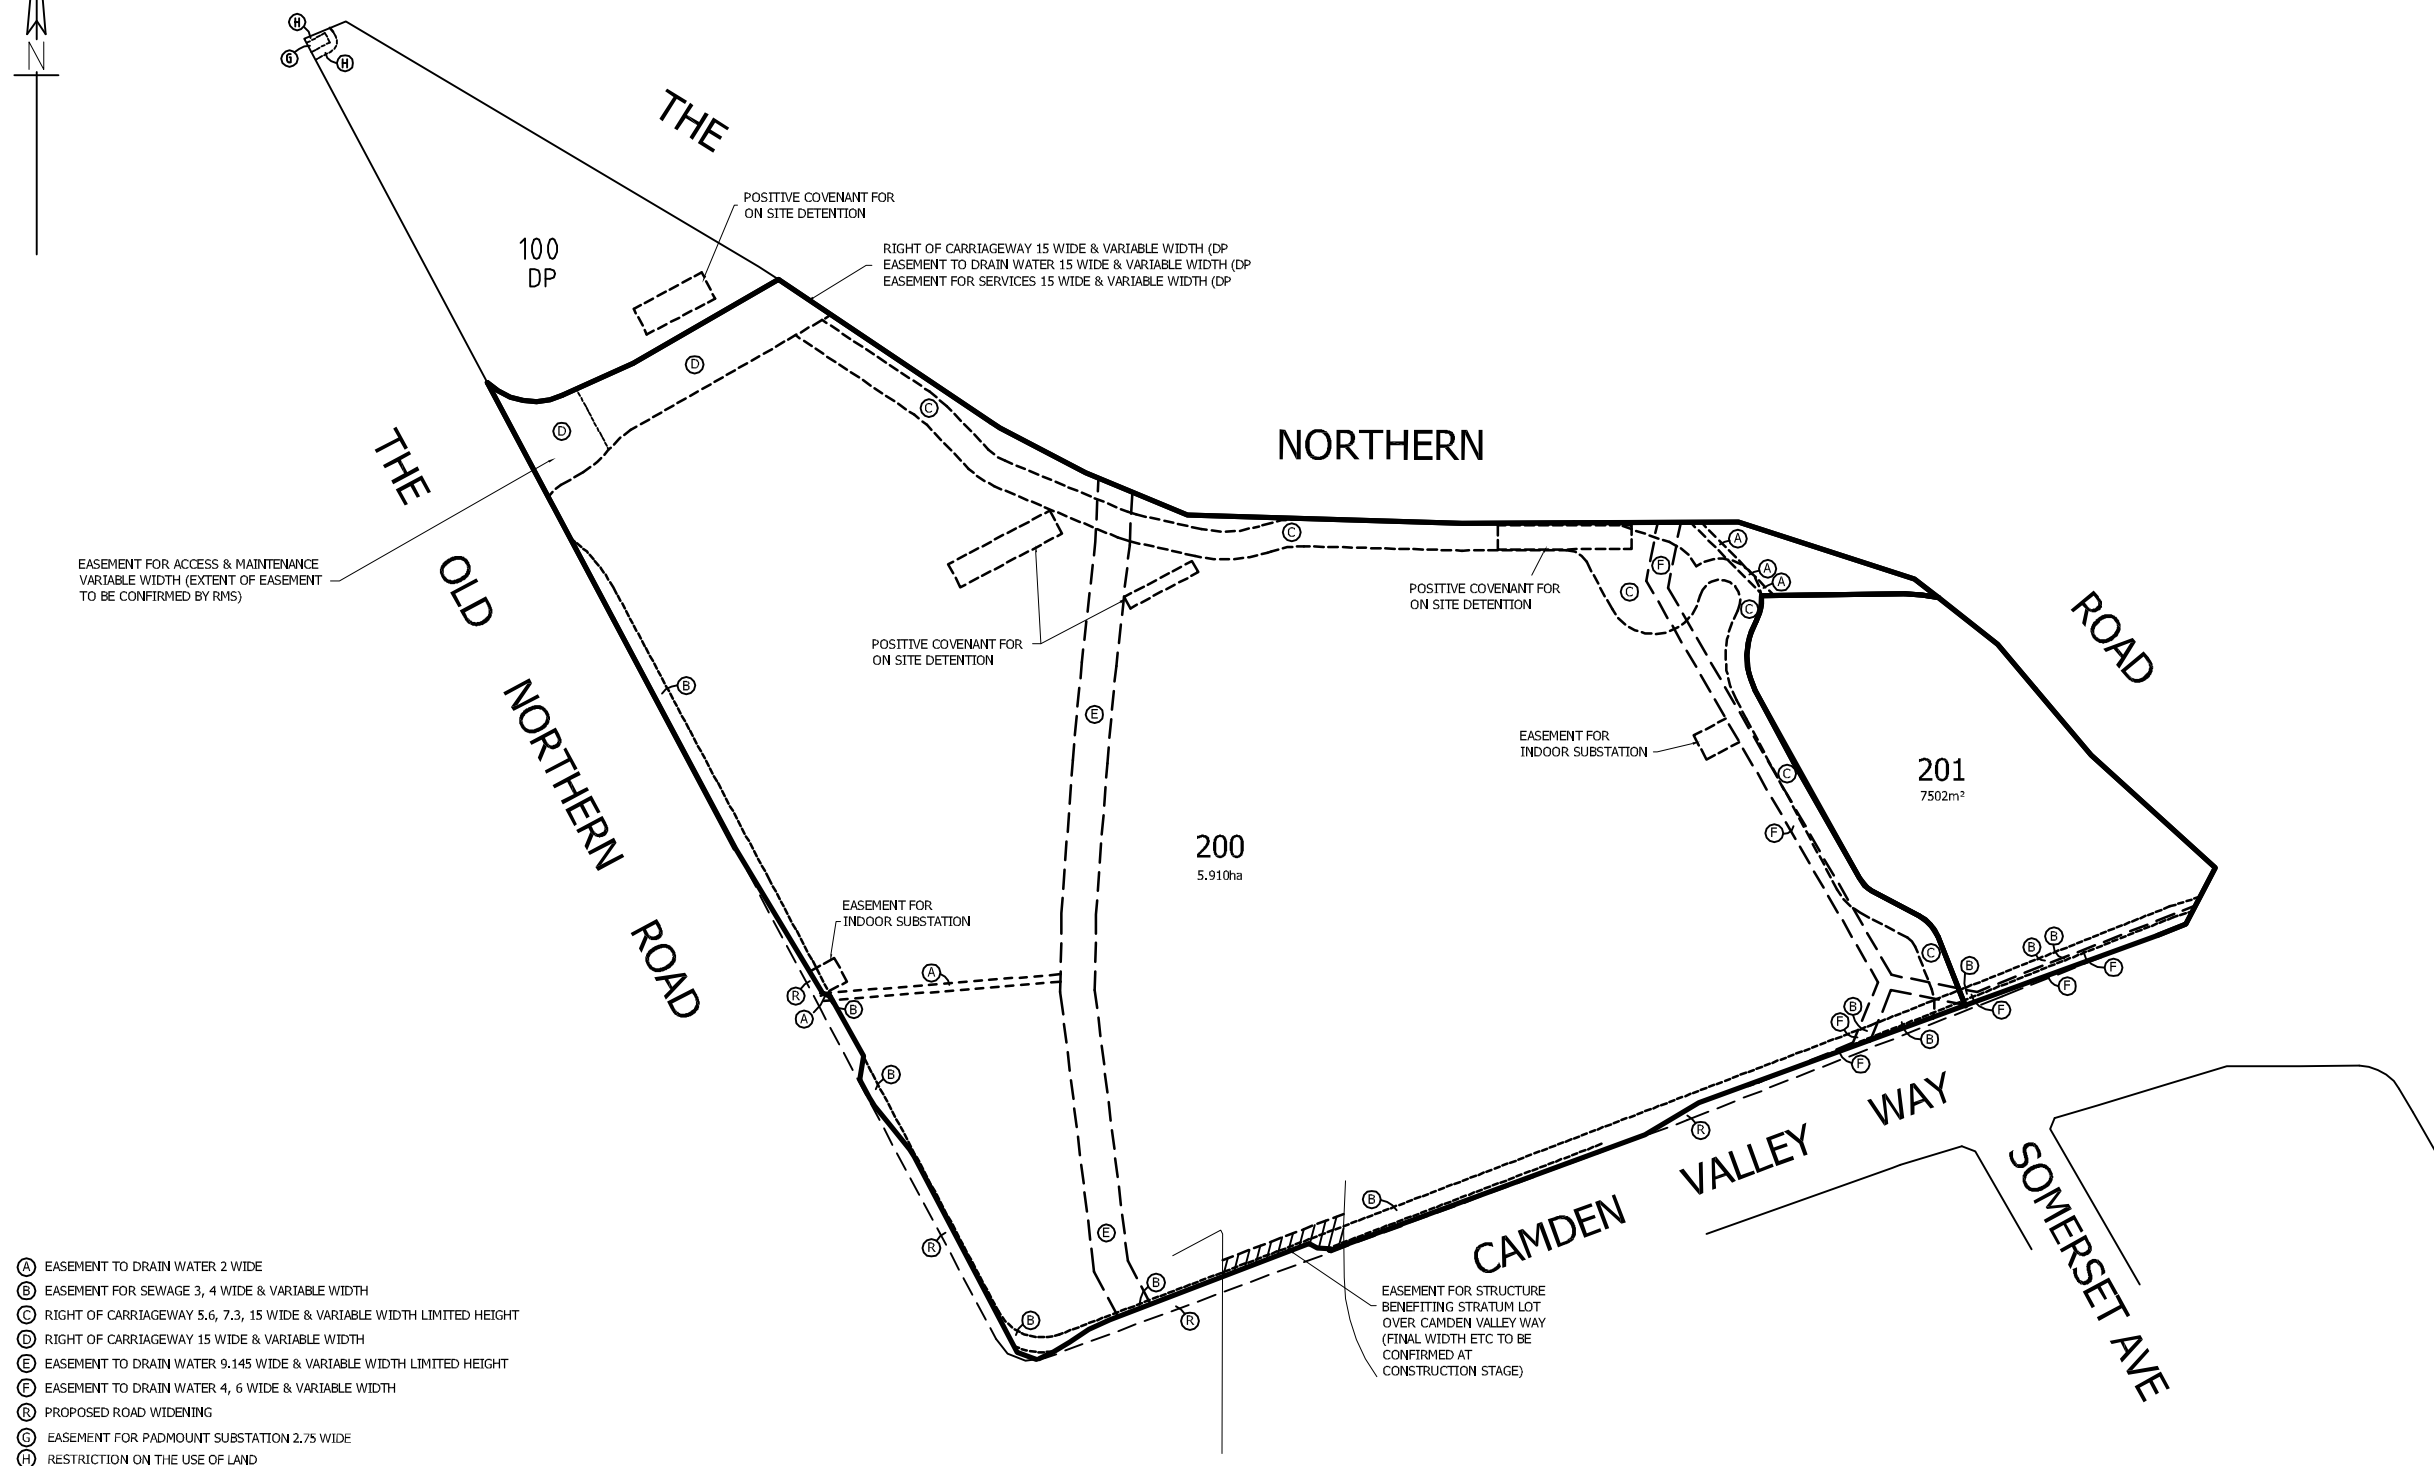


- (A) EASEMENT TO DRAIN WATER 2 WIDE
- (B) EASEMENT FOR SEWAGE 3, 4 WIDE & VARIABLE WIDTH
- (C) RIGHT OF CARRIAGEWAY 5.6, 7.3, 15 WIDE & VARIABLE WIDTH LIMITED HEIGHT
- (D) RIGHT OF CARRIAGEWAY 15 WIDE & VARIABLE WIDTH
- (E) EASEMENT TO DRAIN WATER 9.145 WIDE & VARIABLE WIDTH LIMITED HEIGHT
- (F) EASEMENT TO DRAIN WATER 4, 6 WIDE & VARIABLE WIDTH
- (G) PROPOSED ROAD WIDENING
- (H) EASEMENT FOR PADMOUNT SUBSTATION 2.75 WIDE
- (J) RESTRICTION ON THE USE OF LAND

PROPERTY DESCRIPTION LIST	
LOT 3, 4, 5 & Pt G IN DP1090266	
LOT 61 IN DP1036014	
LOT 8 IN DP744960	
LOT 1 IN DP782191	
LOT 2 IN DP779732	
LOT 70 & 71 IN DP806800	
LOT 1 IN DP795656	
LOT 1 IN 735948	
PT LOT 4 IN DP217026	
LOT 41 IN DP1105578	
LOT 2 IN DP847690	
PROPOSED LOT 101	(RESUBDIVISION OF LOT 2 IN DP1090266 & LOT 50 IN DP1119720)

A	BOUNDARIES ADJUSTED & EASEMENTS ADDED	14/06/13	SJA

L.G.A: CAMDEN		SCALE 1:1000 @ A1 1:2000 @ A3	A
LOCALITY: NARELLAN		PROPERTY DESCRIPTION: SEE ABOVE	
SURVEY	DJA	DRAWN BG	DATUM & ORIGIN OF LEVELS
DESIGN	.	APPROVED SJA	.



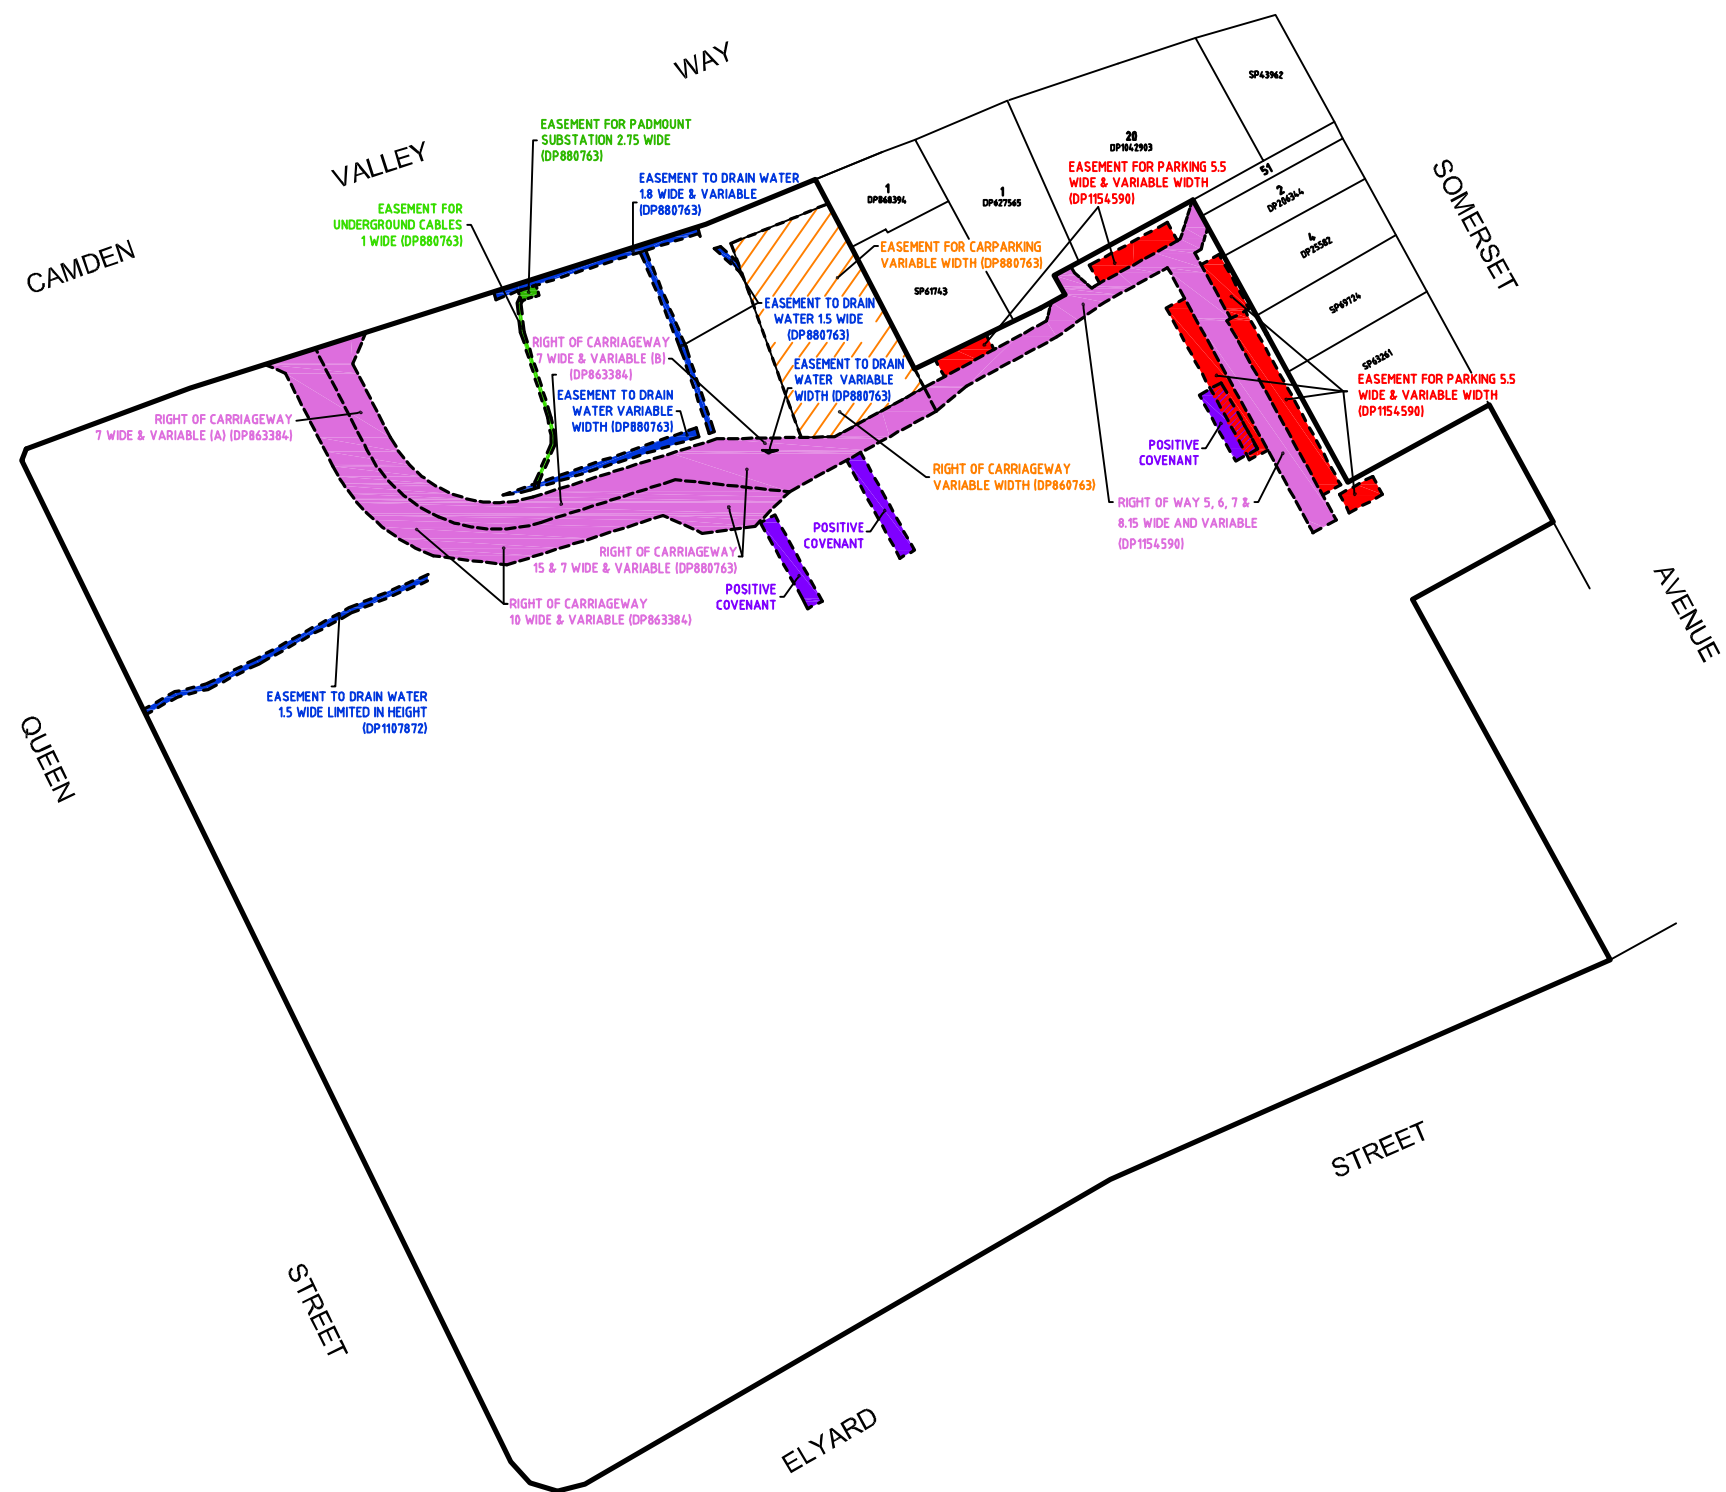

PROPERTY DESCRIPTION LIST	
LOT 20 & 21 IN DP880763	
LOT 50 IN DP1154590	
LOT 10 IN DP863384	

AMENDMENT	DATE	APPROVED
A	14/06/13	SJA
ADDITIONAL EASEMENTS ADDED		

SCALE	1:1000 @ A1 1:2000 @ A3
LOCALITY	NARELLAN
SURVEY	DJA
DESIGN	APPROVED SJA

L.G.A.	CAMDEN
LOCALITY	NARELLAN
SURVEY	DJA
DESIGN	APPROVED SJA

SCALE	1:1000 @ A1 1:2000 @ A3
LOCALITY	NARELLAN
SURVEY	DJA
DESIGN	APPROVED SJA


DATE	APR 2013
SHEET	01/01
DRAWING NUMBER	58977EMT.STH
AMEND	A
FILE	59517





## PROPOSED 200

LANDTURN SITE

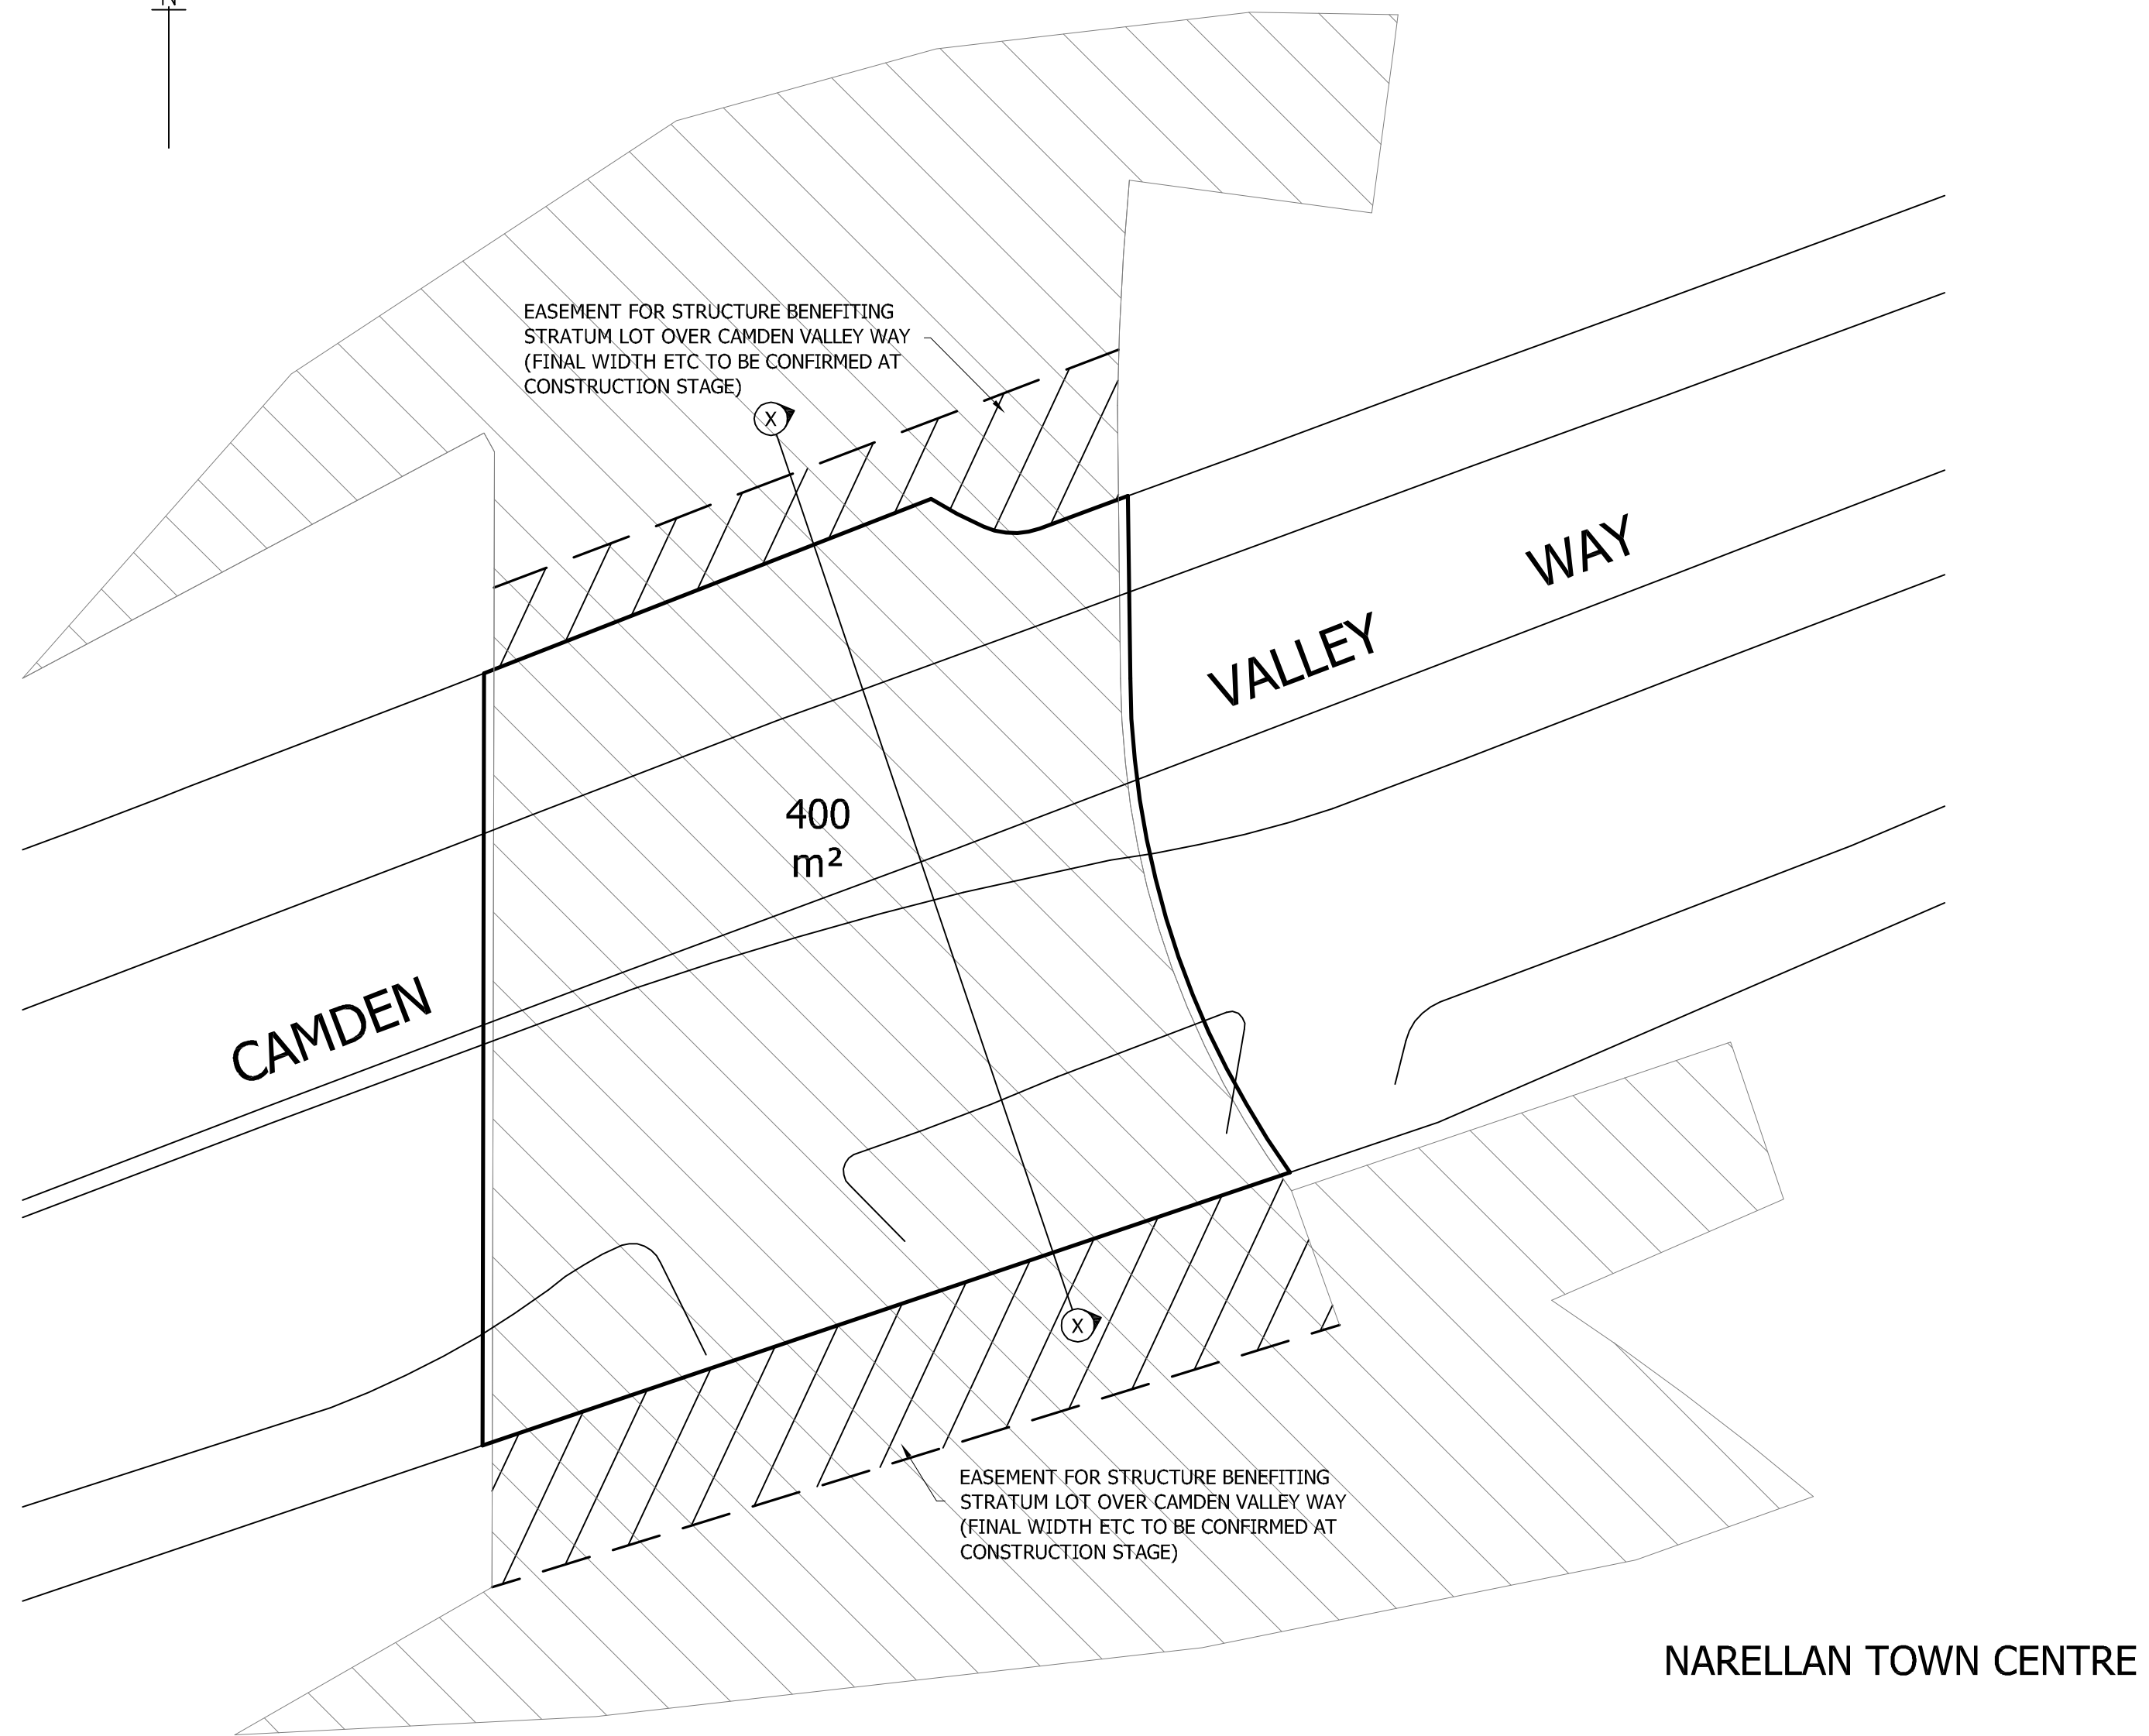

NOTE: LOT 400 IS A STRATUM  
LOT LIMITED IN HEIGHT & DEPTH  
OVER CAMDEN VALLEY WAY.

EASEMENT MAY BE LIMITED IN  
HEIGHT & DEPTH AS DICTATED  
BY CONSTRUCTION CONSTRAINTS

## PROPOSED 301

