


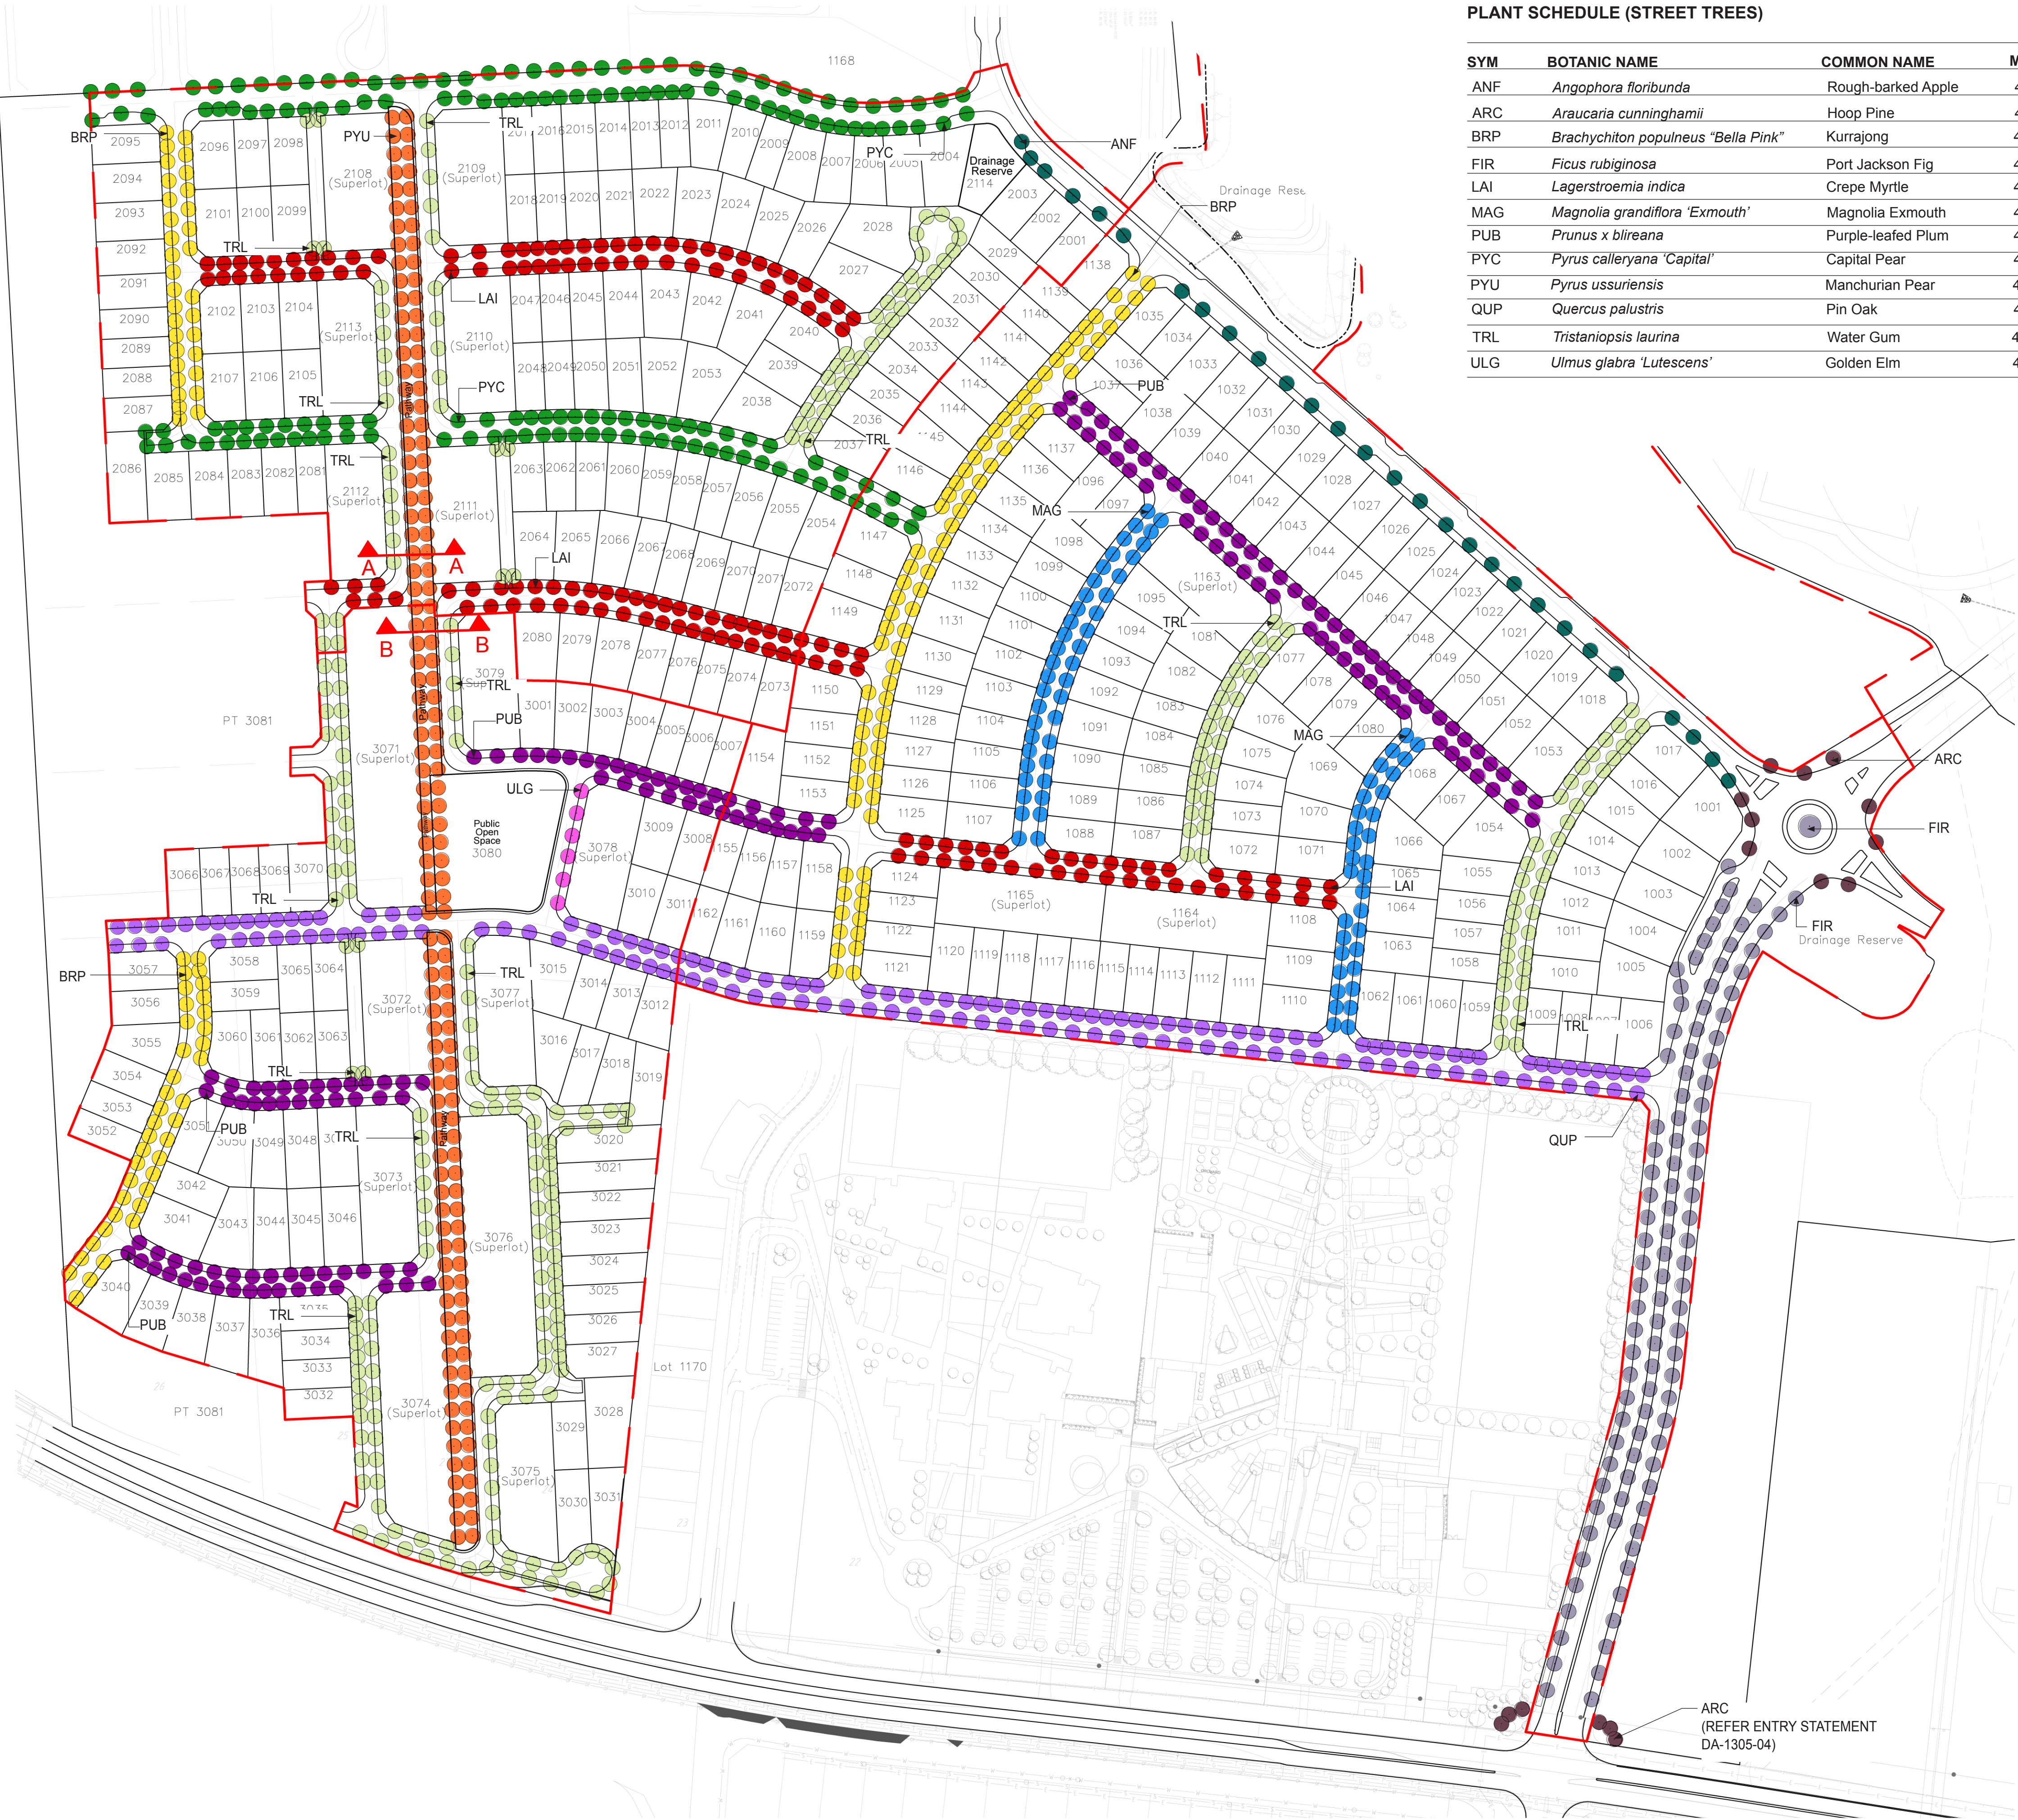

PLANT SCHEDULE (STREET TREES)


SYM	BOTANIC NAME	COMMON NAME	MIN.SIZE
ANF	<i>Angophora floribunda</i>	Rough-barked Apple	45L
ARC	<i>Araucaria cunninghamii</i>	Hoop Pine	45L
BRP	<i>Brachychiton populneus</i> "Bella Pink"	Kurrajong	45L
FIR	<i>Ficus rubiginosa</i>	Port Jackson Fig	45L
LAI	<i>Lagerstroemia indica</i>	Crepe Myrtle	45L
MAG	<i>Magnolia grandiflora</i> 'Exmouth'	Magnolia Exmouth	45L
PUB	<i>Prunus x bireana</i>	Purple-leaved Plum	45L
PYC	<i>Pyrus calleryana</i> 'Capital'	Capital Pear	45L
PYU	<i>Pyrus ussuriensis</i>	Manchurian Pear	45L
QUP	<i>Quercus palustris</i>	Pin Oak	45L
TRL	<i>Tristaniopsis laurina</i>	Water Gum	45L
ULG	<i>Ulmus glabra</i> 'Lutescens'	Golden Elm	45L

LEGEND

- Angophora floribunda*
- Araucaria cunninghamii*
- Brachychiton populneus* "Bella Pink"
- Ficus rubiginosa*
- Ulmus glabra* 'Lutescens'
- Lagerstroemia indica*
- Magnolia grandiflora* 'Exmouth'
- Pyrus calleryana* 'Capital'
- Pyrus ussuriensis*
- Quercus palustris*
- Tristaniopsis laurina*
- Prunus x bireana*

Note:
Min 1 tree per lot. Trees located on boundaries where driveway / services allow

Refer to engineers drawings for footpath locations

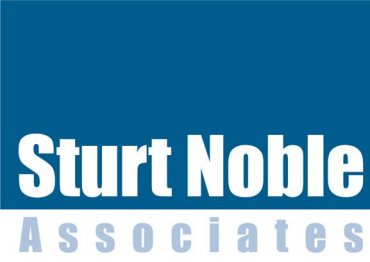

Suite 91, L5, 330 Wattle St
Ultimo NSW 2007
T. 02 9211 3744
W. www.sturt-noble.com.au
landscape architecture
environmental & urban design

PROJECT
CATHERINE PARK - STAGE 1, 2 & 3

CLIENT
HIXXSON PTY LTD

DRAWING
STREETSCAPE CONCEPT PLAN

DRAWING NO.
DA-1305-01

ISSUE
H

DATE
23.05.2014



0 15 75m
Scale 1:1500@A1

ACN: 164 245 514 ABN: 99 164 245 514
THIS DRAWING SHOULD BE READ IN CONJUNCTION WITH ALL RELEVANT CONTRACTS, SPECIFICATIONS, REPORTS AND DRAWINGS. COPYRIGHT OF THIS DRAWINGS IS VESTED IN STURT NOBLE ASSOCIATES PTY LTD.