


LEGEND

- Existing trees to be removed
- Existing trees to be retained
- Proposed trees
- Shared path
- Feature planting
- Colour accent planting

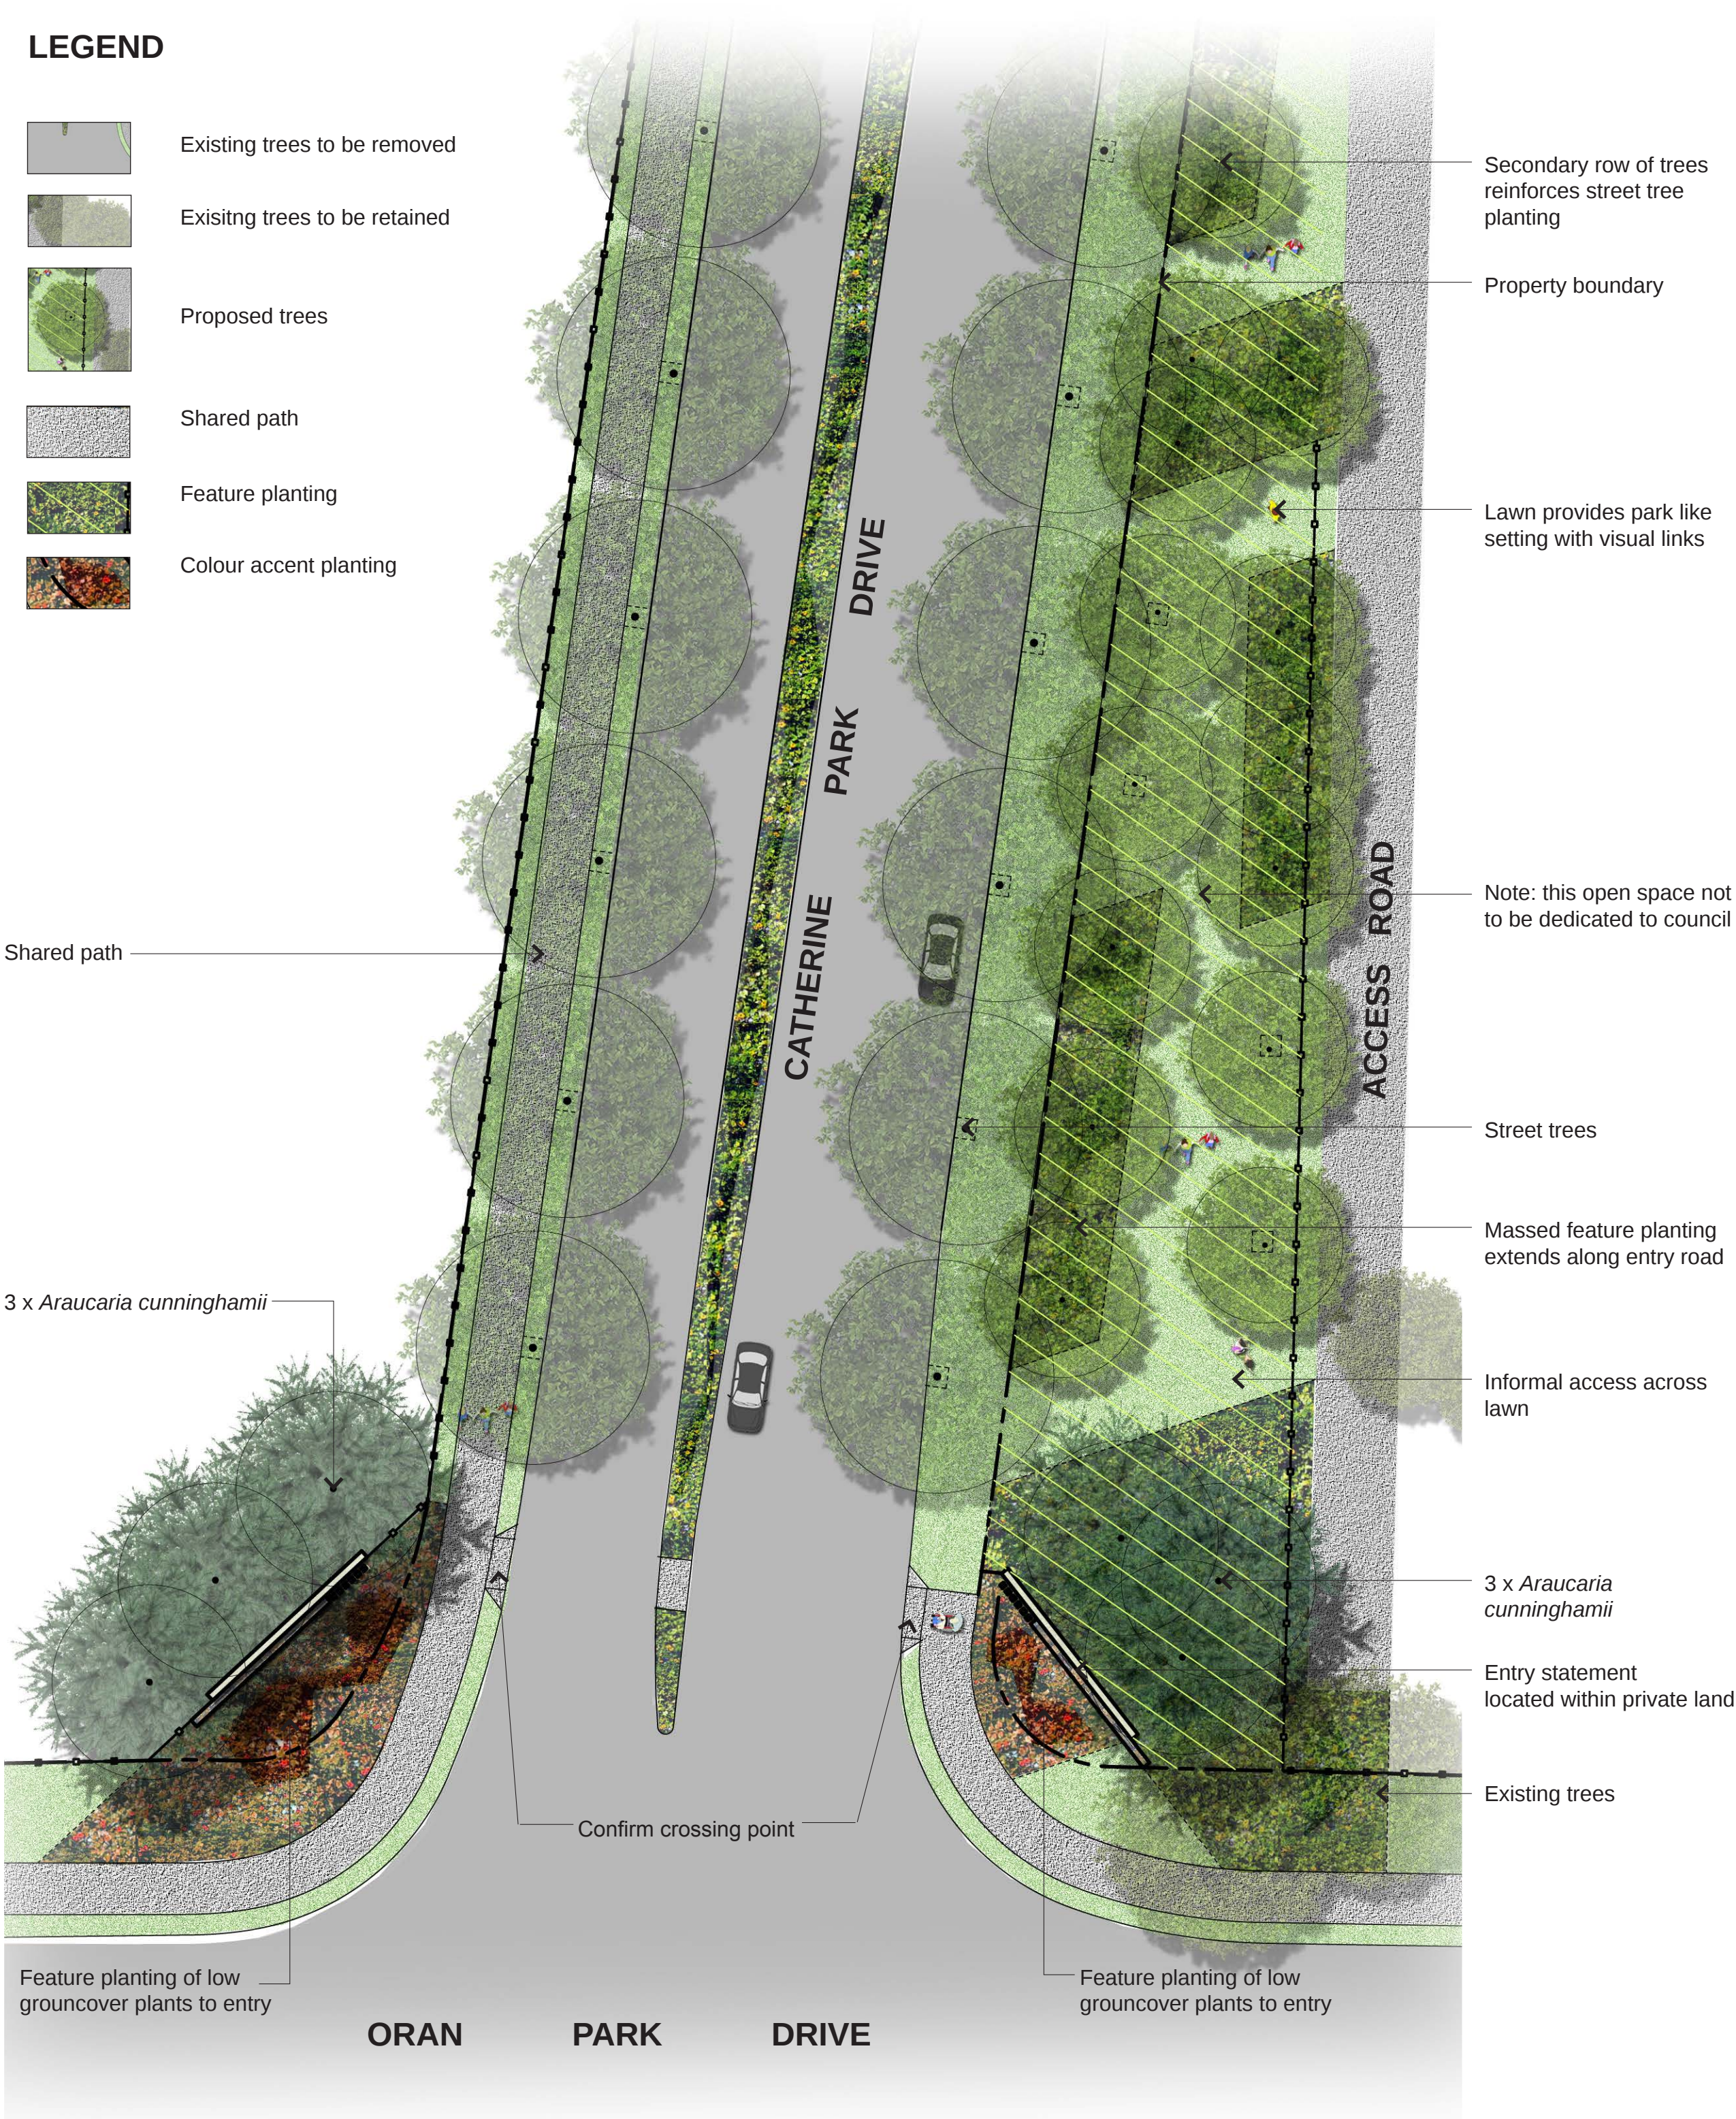

PLAN: ENTRY SCALE 1:250

CHARACTER



ELEVATION SCALE 1:50


INDICATIVE PLANT SCHEDULE

BOTANICAL NAME	COMMON NAME	POT SIZE	MATURE Ht.
FEATURE TREE			
<i>Araucaria cunninghamii</i>	Hoop Pine	400L	+30m
TREES			
<i>Corymbia maculata</i>	Spotted Gum	100L	30m
<i>Elaeocarpus reticulatus</i> 'Prima-Donna'	Pink Flowering Blueberry Ash	75L	10m
<i>Ficus rubiginosa</i>	Port Jackson Fig	400L	20m
<i>Gleditsia</i> 'Sunburst'	Golden Honey Locust	100L	10-20m
<i>Lagerstroemia indica</i>	Crepe Myrtle	75L	7m
<i>Pyrus calleryana</i> 'Aristocrat'	Aristocrat Pear	100L	11m
SHRUBS & ACCENTS			
<i>Agave attenuata</i>	Century Plant	25L	1.2m
<i>Austromyrtus</i> 'Blushing Beauty'	Native Myrtle 'Blushing Beauty'	5L	2m
<i>Callistemon</i> sp.	Bottlebrush	5L	2m
<i>Convolvulus cneorum</i>	Silverbush	5L	0.5m
<i>Doryanthes excelsa</i>	Gynea Lily	25L	2m
<i>Escallonia macrantha</i>	Common Escallonia	5L	3m
<i>Loropetalum</i> 'China Pink'	Fringe Flower	5L	2m
<i>Murraya paniculata</i>	Sweet-scented Jessamine	25L	3m

BOTANICAL NAME	COMMON NAME	POT SIZE	MATURE Ht.
<i>Phormium tenax</i> 'Atropurpureum'	Purple Flax	25L	2m
<i>Rhaphiolepis</i> 'Snow Maiden'	Indian Hawthorne		2m
<i>Rhaphiolepis</i> 'Springtime'	Indian Hawthorne	5L	1m
<i>Rosa</i> 'Carpet Rose'	Carpet Rose (Pink)	5L	0.5m
<i>Syzygium</i> 'Cascade'	Cascade Lilly Pilly	25L	2-3m
<i>Viburnum odoratissimum</i>	Sweet Viburnum	25L	3m
<i>Viburnum suspensum</i>	Viburnum	25L	3m
GROUNDCOVERS			
<i>Anigozanthos</i> 'Bush Gem' hybrids	Kangaroo Paw Hybrids	5L	0.6-1.2m
<i>Dianella</i> 'Silver Streak'	Silver Streak	150mm	0.5m
<i>Dianella caerulea</i>	Flax Lily	150mm	0.5m
<i>Gazania hybrids</i>	Gazania	150mm	0.25m
<i>Hardenbergia violacea</i>	Purple Coral Pea		
<i>Hibbertia scandens</i>	Climbing Guinea Flower	5L	-
<i>Liriope muscari</i> 'Evergreen Giant'	Giant Lily Turf	150mm	0.5m
<i>Lomandra longifolia</i> 'Katrinus'	Mat-rush 'Katrinus'	150mm	1m
<i>Lomandra</i> 'Tanika'	Mat-rush 'Tanika'	150mm	1m
<i>Rosa</i> 'Carpet Rose'	Carpet Rose (Pink)	5L	0.5m
<i>Trachelospermum jasminoides</i>	Chinese Star Jasmine	5L	-

PLANT SELECTION



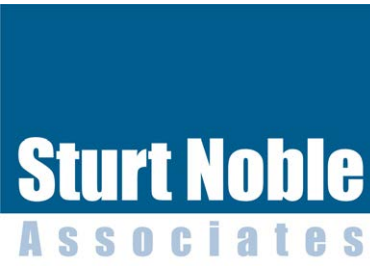

Suite 91, L5, 330 Wattle St
Ultimo NSW 2007
T. 02 9211 3744
W. www.sturt-noble.com.au
landscape architecture
environmental & urban design

PROJECT
CATHERINE PARK - STAGE 1, 2 & 3

CLIENT
HIXSON PTY LTD

DRAWING
ENTRY STATEMENT

DRAWING NO.
DA-1305-04

ISSUE
E

DATE
12.05.2014

Scale
1:250@A1

Scale
1:50@A1

ACN: 364 245 514
ABN: 99 164 245 514

THIS DRAWING SHOULD BE READ IN CONJUNCTION WITH ALL RELEVANT CONTRACTS, SPECIFICATIONS, REPORTS AND DRAWINGS. COPYRIGHT OF THIS DRAWINGS IS VESTED IN STURT NOBLE ASSOCIATES PTY LTD.