


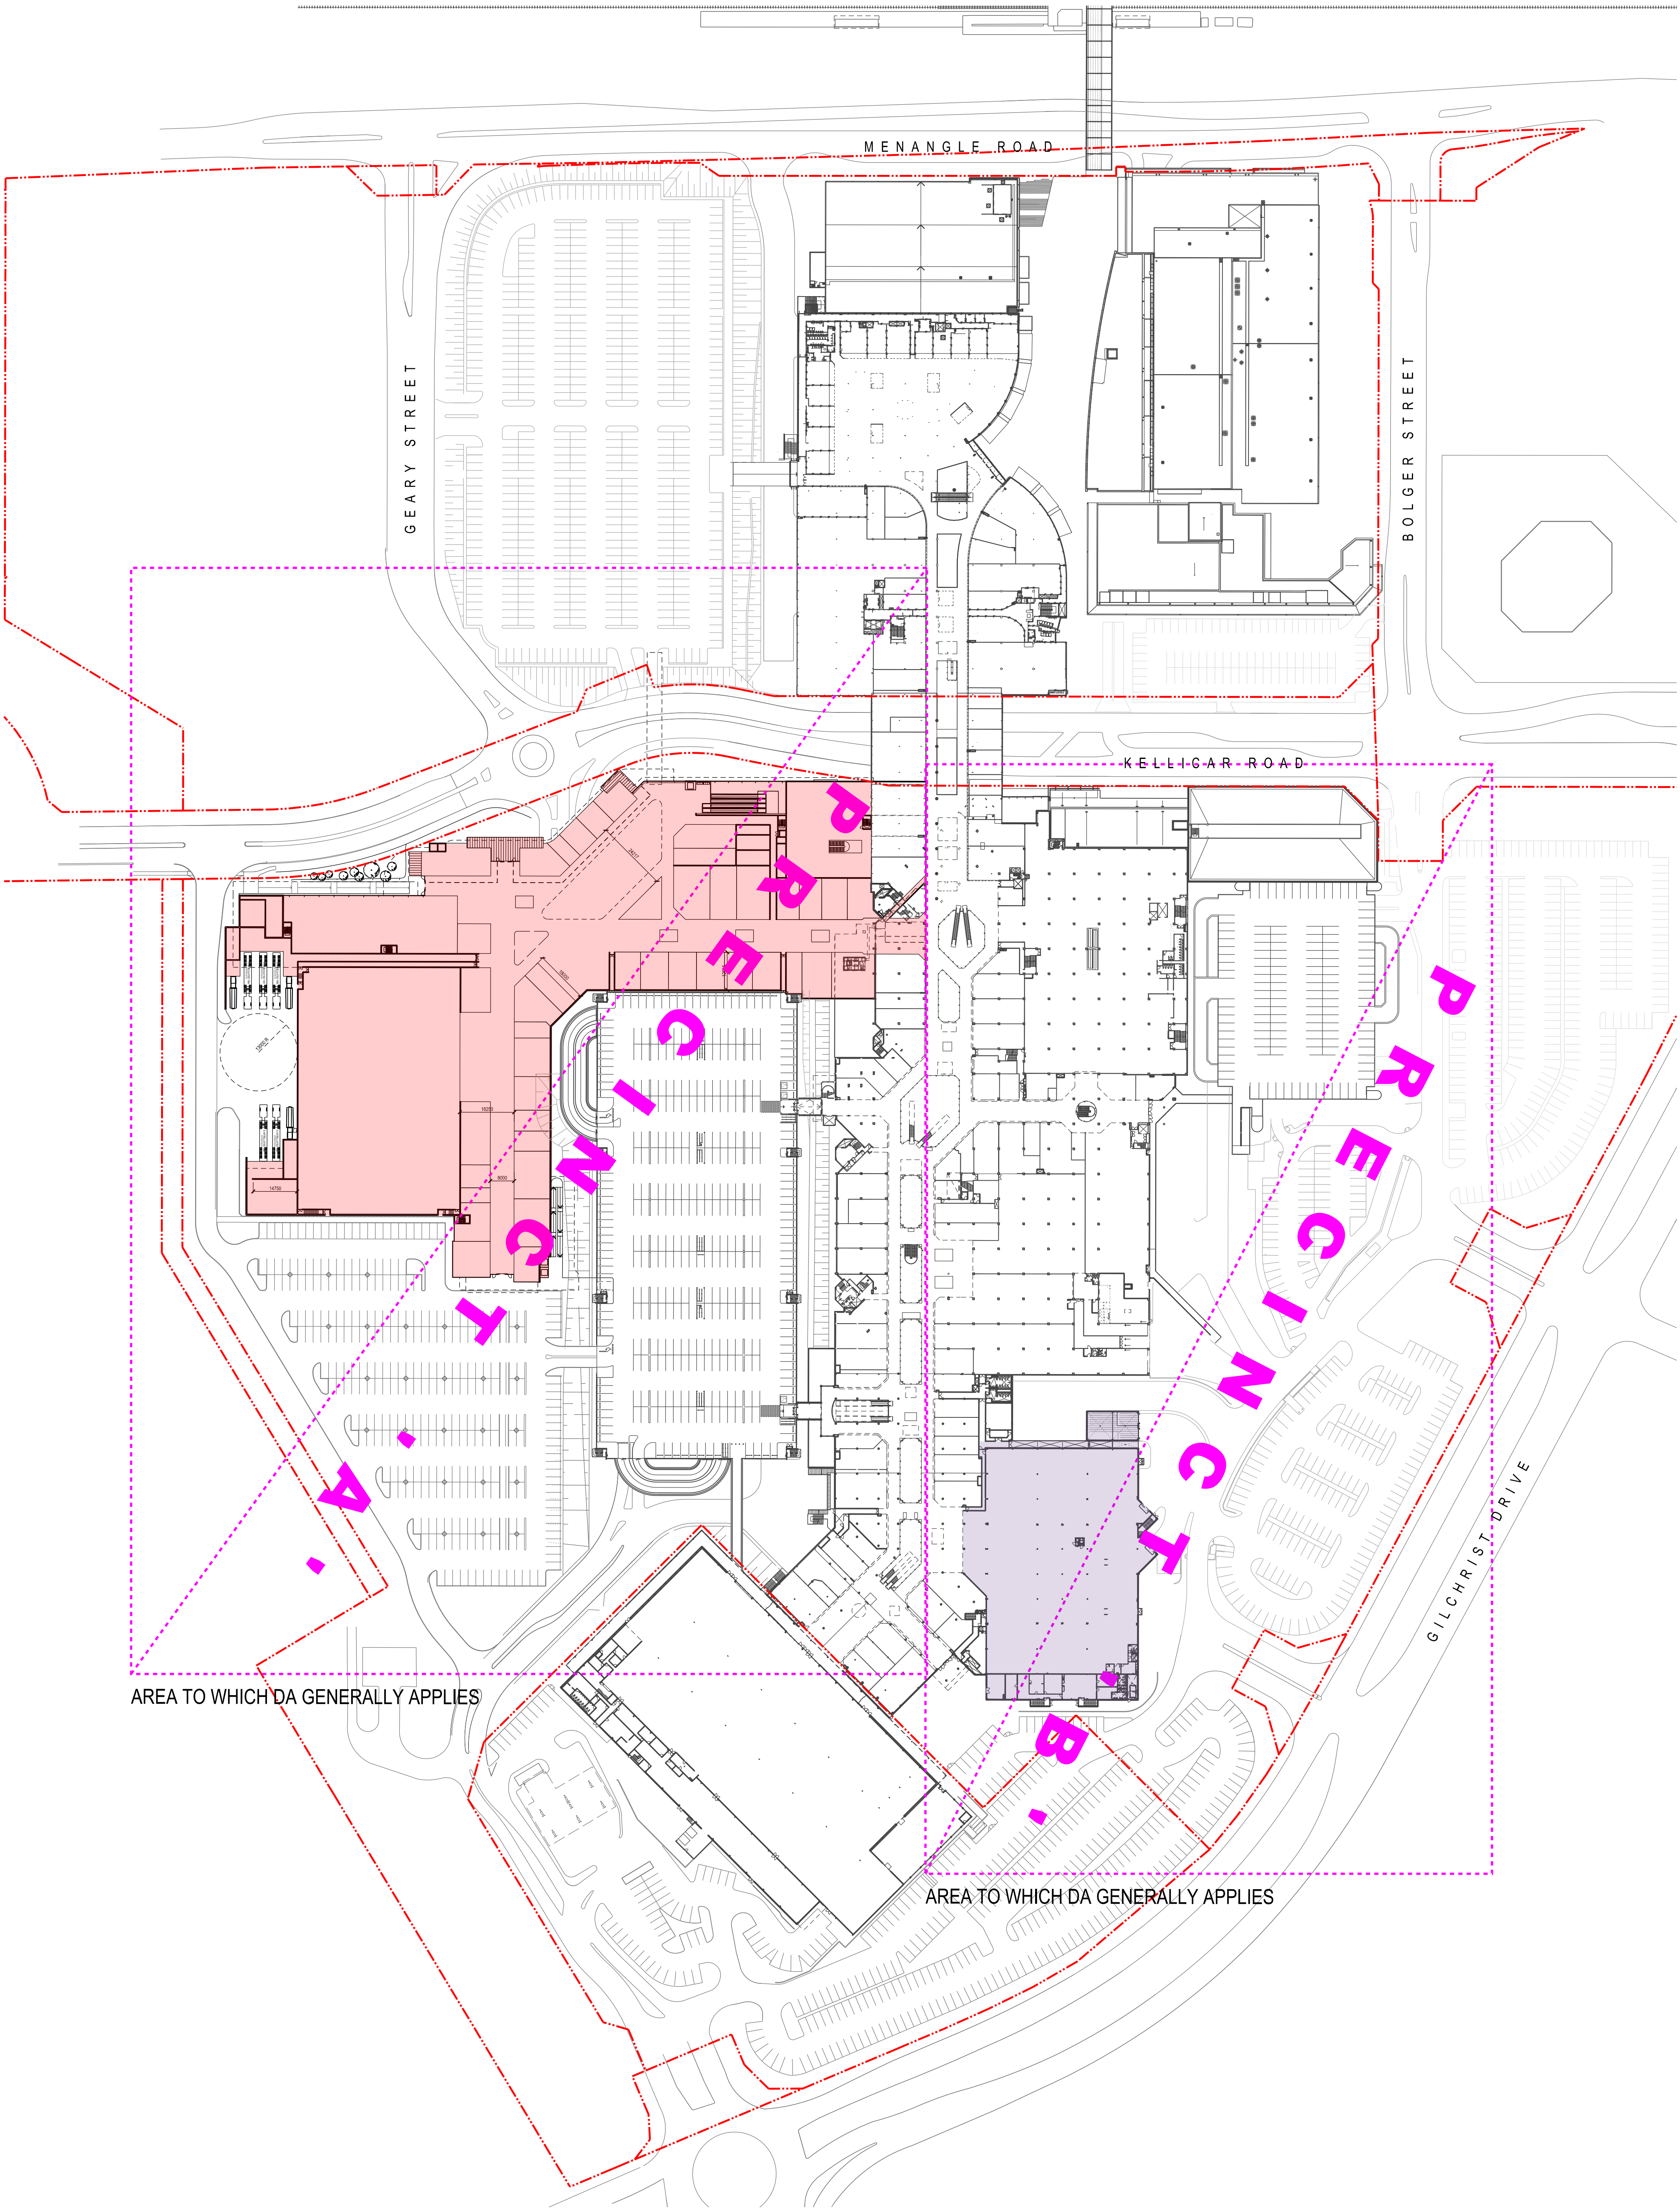

DA000004-162544-01-01-01



MACARTHUR
SQUARE


APPF
Retail

GPT
The GPT Group


Lend Lease

01	Text Rotated	29.4.14
00	Item Issued for DA	15.4.14
Rev.	Item Revision Description	Date

Key Plan

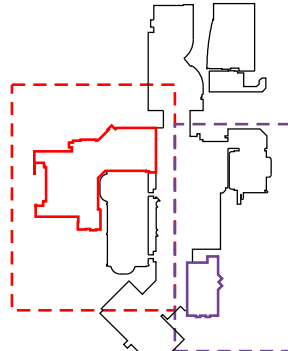

North

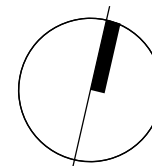

Scale
0 1:1000 @ A1 1:2000 @ A3
50

Project
**MACARTHUR SQUARE
WESTERN MALL EXPANSION**
Drawing Title
PRECINCT BREAK UP PLAN

Date
01/04/14

Project No.
162544

Rev
01

Drawing No.
DA00004