


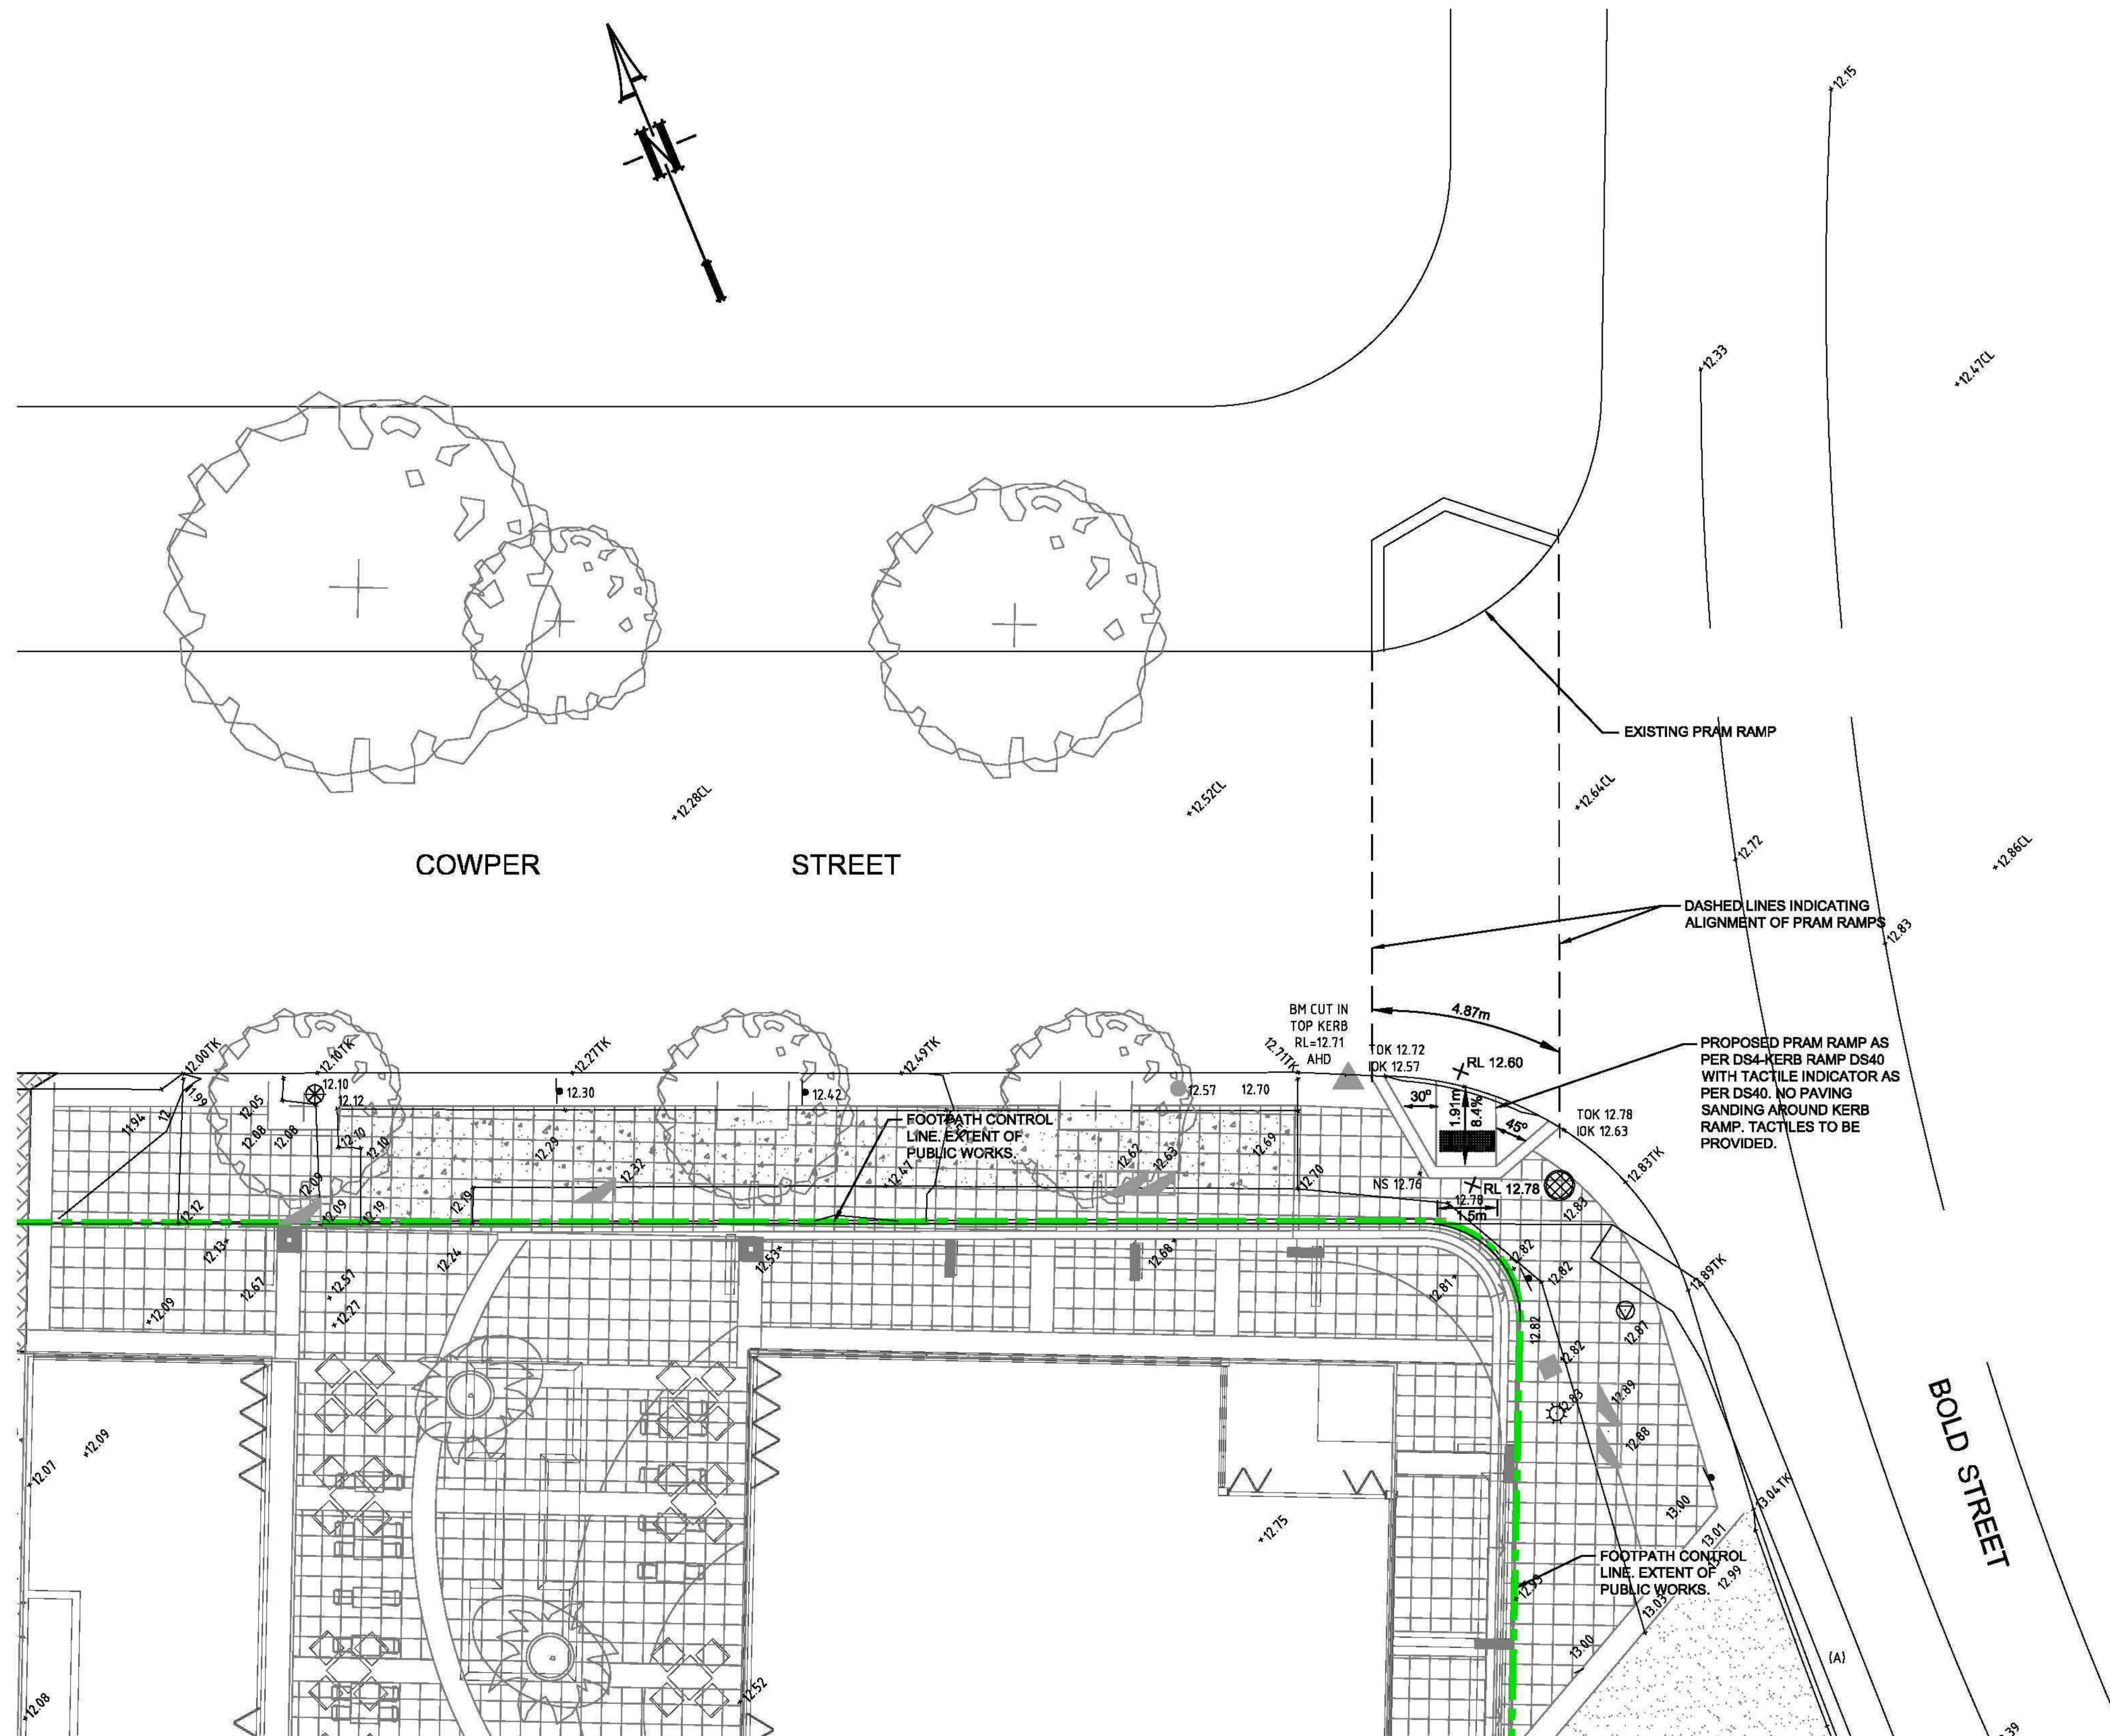

PRAM RAMP ALIGNMENT PLAN


SCALE 1:100

DESIGN SURFACE
EXISTING SURFACE
CHAINAGE

NOT APPLICABLE																			
0.00	13.40	10.00	13.35	20.00	13.20	30.00	13.11	40.00	12.93	50.00	12.79	60.00	12.65	70.00	12.42	80.00	12.10	90.00	11.90

FOOTPATH CONTROL LINE
LONGITUDINAL SECTION

SCALE 1:100 (H)
1:200 (V)

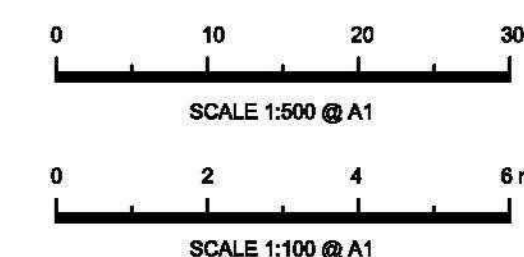

NOT FOR CONSTRUCTION

Issue	Description	Date	Drawn	Design
C	COUNCIL COMMENTS	31/07/2015	PJC	MBR
B	COUNCIL COMMENTS	10/02/2015	MBR	JAB
A	ISSUE FOR DEVELOPMENT APPLICATION	11/09/2014	PJC	GD


Client
**Designer Home
Constructions Pty Ltd**
82 Cowper Street
Granville NSW 2142
PHONE : 0401 767 900

Architect
Idraft Group Pty Ltd
PO Box 427
Merrylands NSW 2160
PHONE : (02) 96975888


Sydney + Brisbane
www.umbrellaconsulting.com.au
4 / 10 Columbia Way
Baulkham Hills, NSW 2143
PO Box 3579, Parramatta NSW 2124
Tel: +61 2 8607 5051
ENGINEERS | PROJECT MANAGERS | DEVELOPMENT CONSULTANTS

Project
**2-6 BOLD STREET AND
80-82 COWPER STREET, GRANVILLE
PROPOSED MULTI UNIT DEVELOPMENT
PUBLIC AREA WORKS
DEVELOPMENT APPLICATION**

Drawing Title	LONG SECTION AND PRAM RAMP ALIGNMENT			
Scale	A1 1:1000	Project No.	UMB13035.HYD.DA	Dwg. No. SK02
Issue	C			

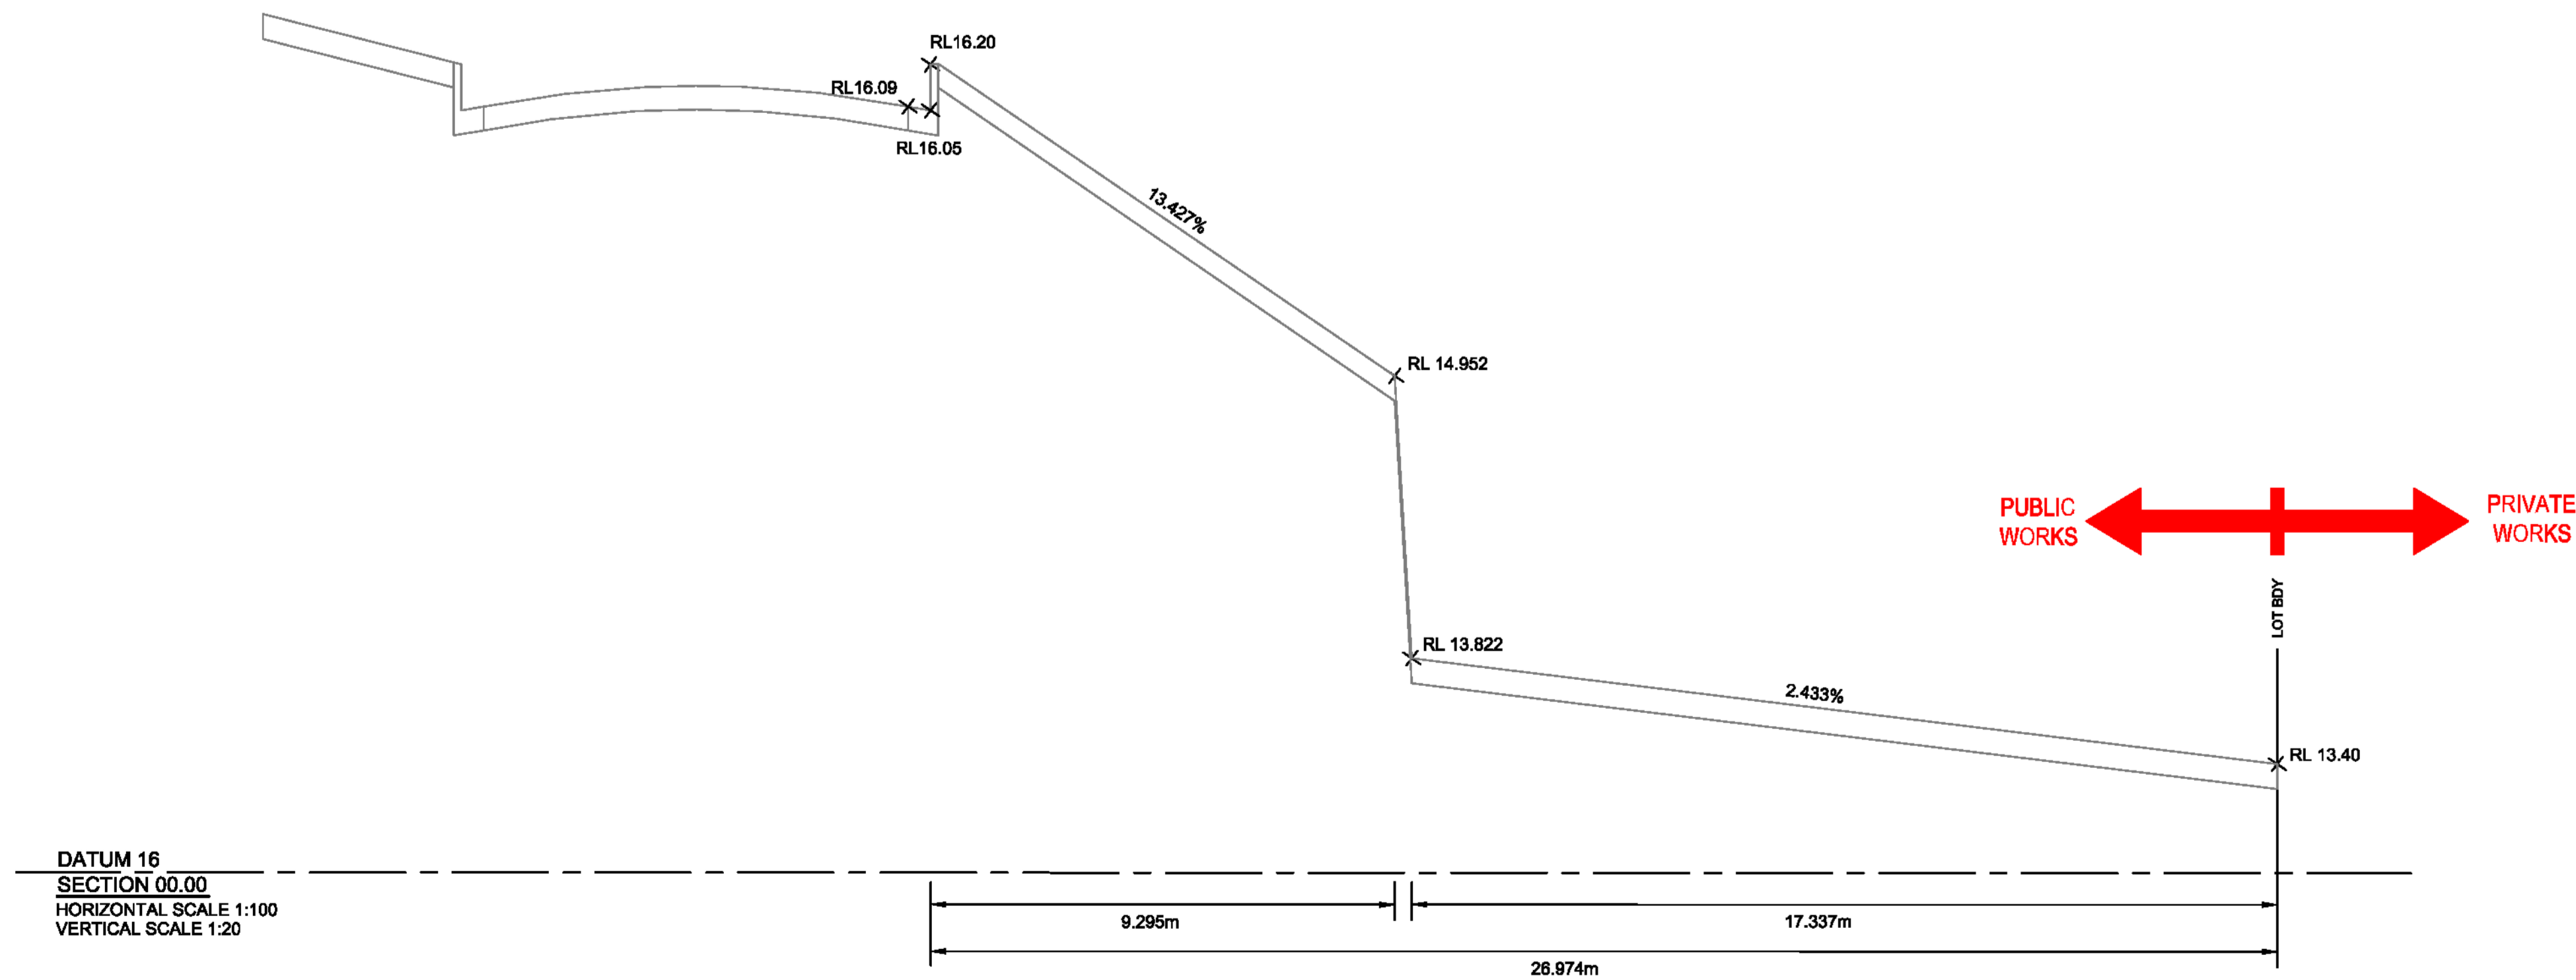

- GENERAL NOTES:**
- 1- PAVED FOOTPATHS OVER CONCRETE BASE TO BE INSTALLED IN ACCORDANCE WITH COUNCIL STD DRG DS40 TYPICAL FOOTWAY SECTION.
 - 2- ANY NEW CONCRETE KERB & GUTTER TO BE INSTALLED IN ACCORDANCE WITH COUNCIL STD DRG D51 KERB & GUTTER & LAYBACKS.

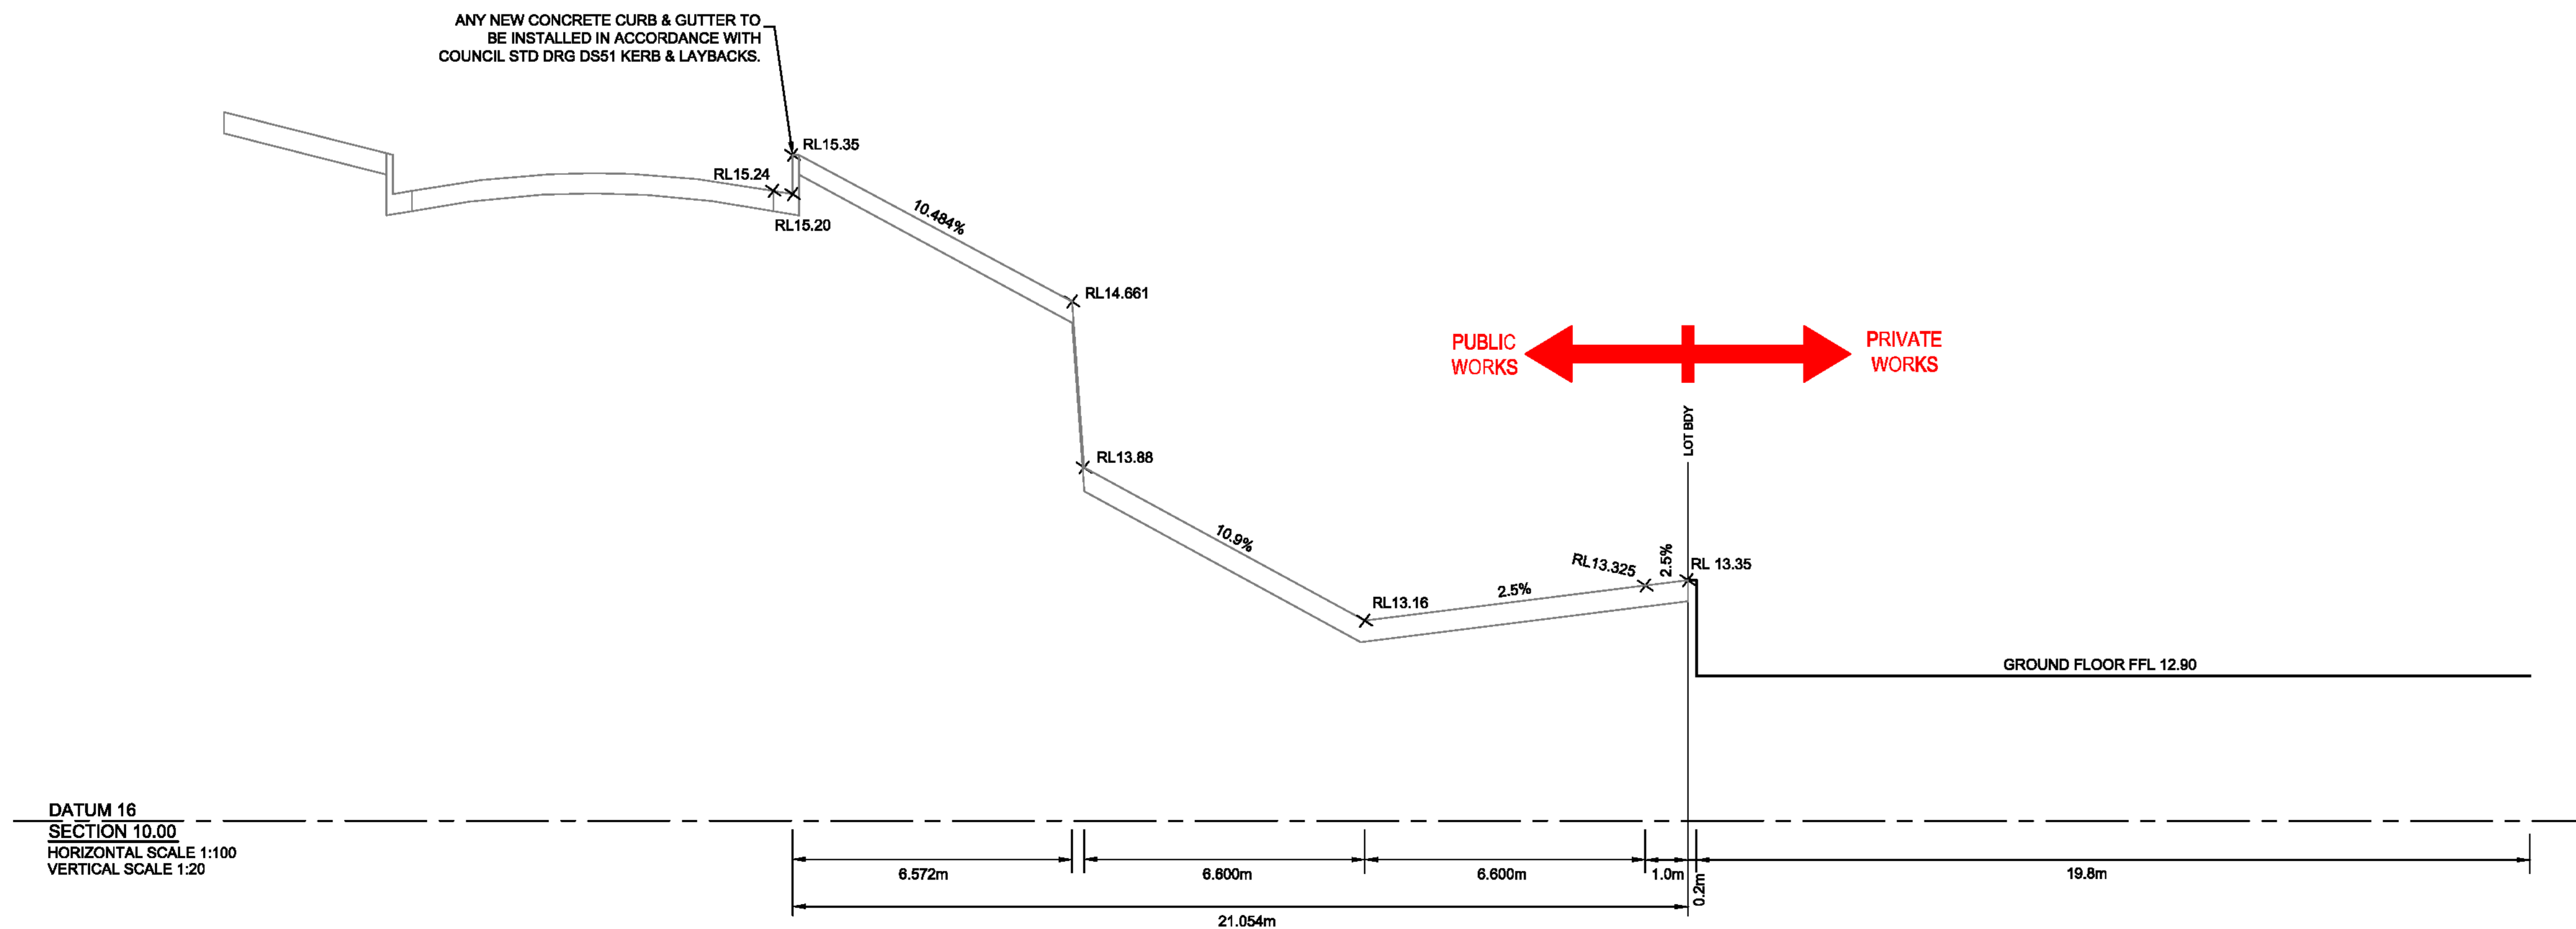

NOT FOR CONSTRUCTION

Issue	Description	Date	Drawn	Design
C	COUNCIL COMMENTS	31/07/2015	PJC	MBR
B	COUNCIL COMMENTS	10/02/2015	MBR	JAB
A	ISSUE FOR DEVELOPMENT APPLICATION	11/09/2014	PJC	GD


Client
Designer Home Constructions Pty Ltd
82 Cowper Street
Grandville NSW 2142
PHONE : 0401 767 900

Architect
Idraft Group Pty Ltd
PO Box 427
Merrylands NSW 2160
PHONE : (02) 98975888

Sydney + Brisbane
www.umbrellaconsulting.com.au
4 / 10 Columbia Way
Baulkham Hills, NSW 2143
PO Box 3579, Parramatta NSW 2124
Tel: +61 2 8607 5051
UMBRELLA CIVIL
CONSULTING ENGINEERS
ENGINEERS | PROJECT MANAGERS | DEVELOPMENT CONSULTANTS

Project
**2-6 BOLD STREET AND
80-82 COWPER STREET, GRANVILLE
PROPOSED MULTI UNIT DEVELOPMENT
PUBLIC AREA WORKS
DEVELOPMENT APPLICATION**

Drawing Title
**FOOTPATH CROSS SECTIONS
SHEET 1 OF 6**
Scale
1:100
A1
Project No.
UMB13035.HYD.DA
Dwg. No.
SK03
Issue
C

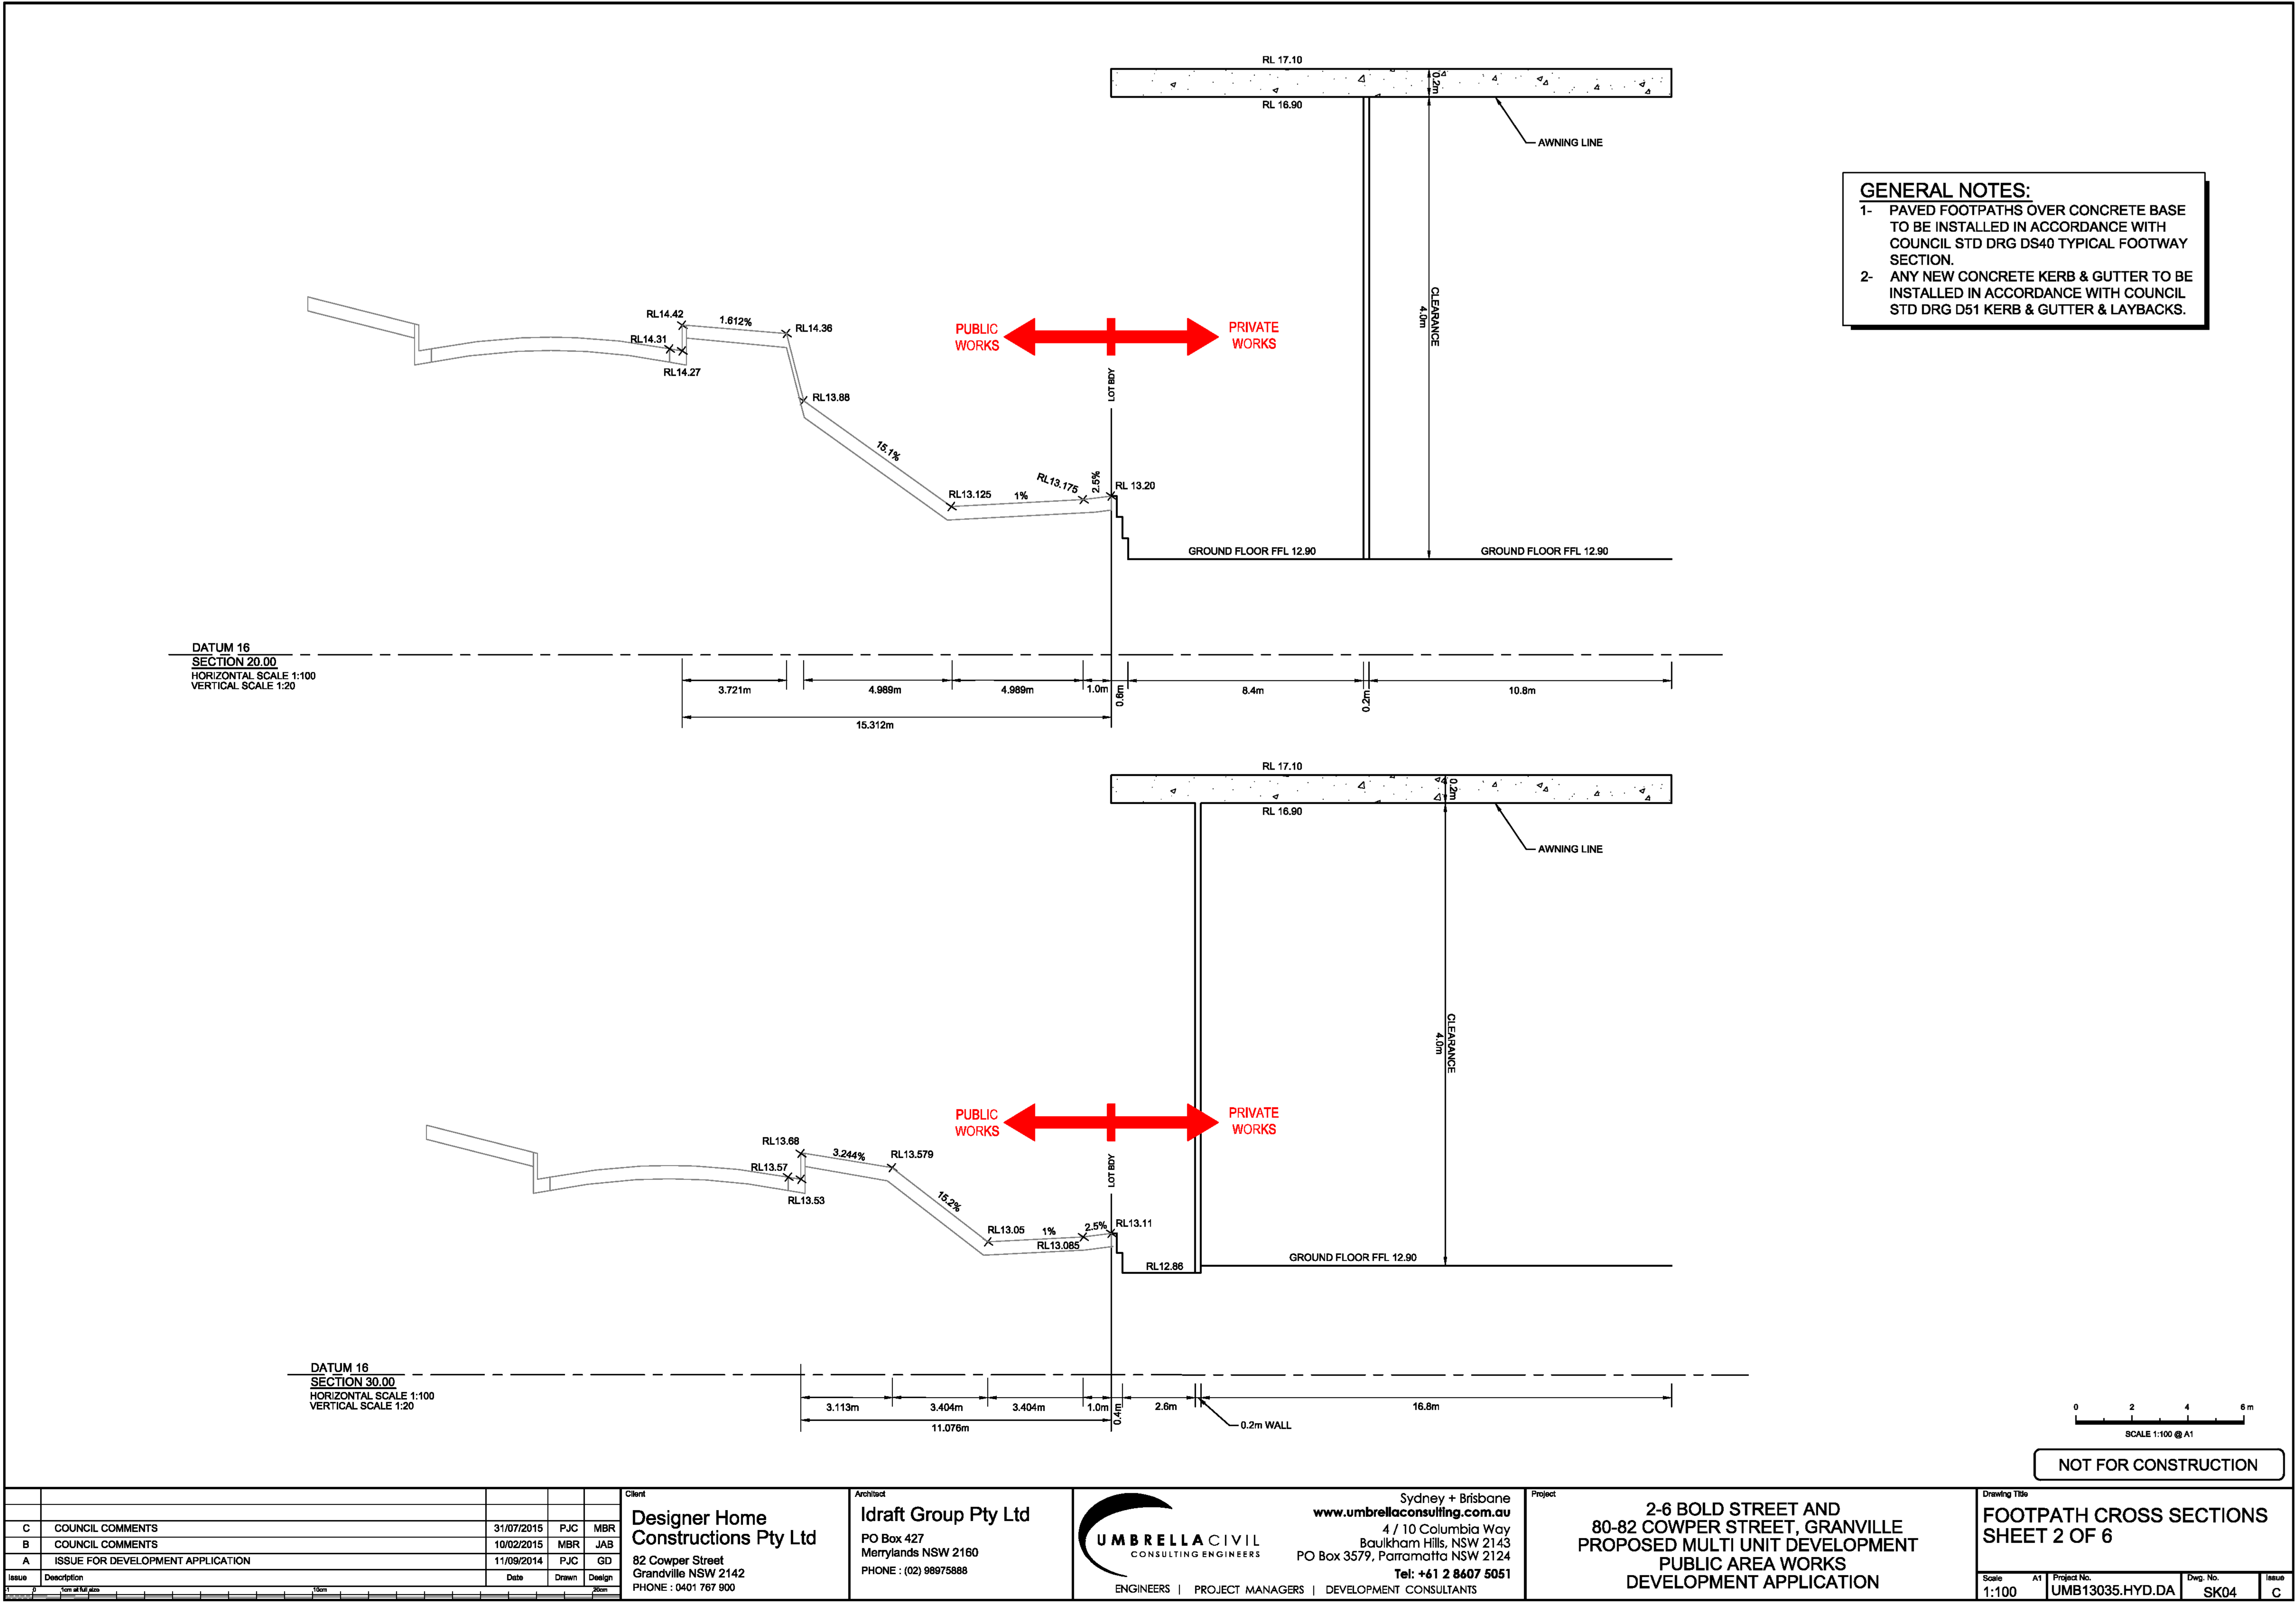

C	COUNCIL COMMENTS	31/07/2015	PJC	MBR
B	COUNCIL COMMENTS	10/02/2015	MBR	JAB
A	ISSUE FOR DEVELOPMENT APPLICATION	11/09/2014	PJC	GD
Issue	Description	Date	Drawn	Design
1	1	1	1	1

Client
**Designer Home
Constructions Pty Ltd**
82 Cowper Street
Grandville NSW 2142
PHONE : 0401 767 900

Architect
Idraft Group Pty Ltd
PO Box 427
Merrylands NSW 2160
PHONE : (02) 98975888

Sydney + Brisbane
www.umbrellaconsulting.com.au
4 / 10 Columbia Way
Baulkham Hills, NSW 2143
PO Box 3579, Parramatta NSW 2124
Tel: +61 2 8607 5051
UMBRELLA CIVIL
CONSULTING ENGINEERS
ENGINEERS | PROJECT MANAGERS | DEVELOPMENT CONSULTANTS

Project
**2-6 BOLD STREET AND
80-82 COWPER STREET, GRANVILLE
PROPOSED MULTI UNIT DEVELOPMENT
PUBLIC AREA WORKS
DEVELOPMENT APPLICATION**

Drawing Title	FOOTPATH CROSS SECTIONS SHEET 2 OF 6			
Scale	A1	Project No.	Dwg. No.	Issue
1:100		UMB13035.HYD.DA	SK04	C