


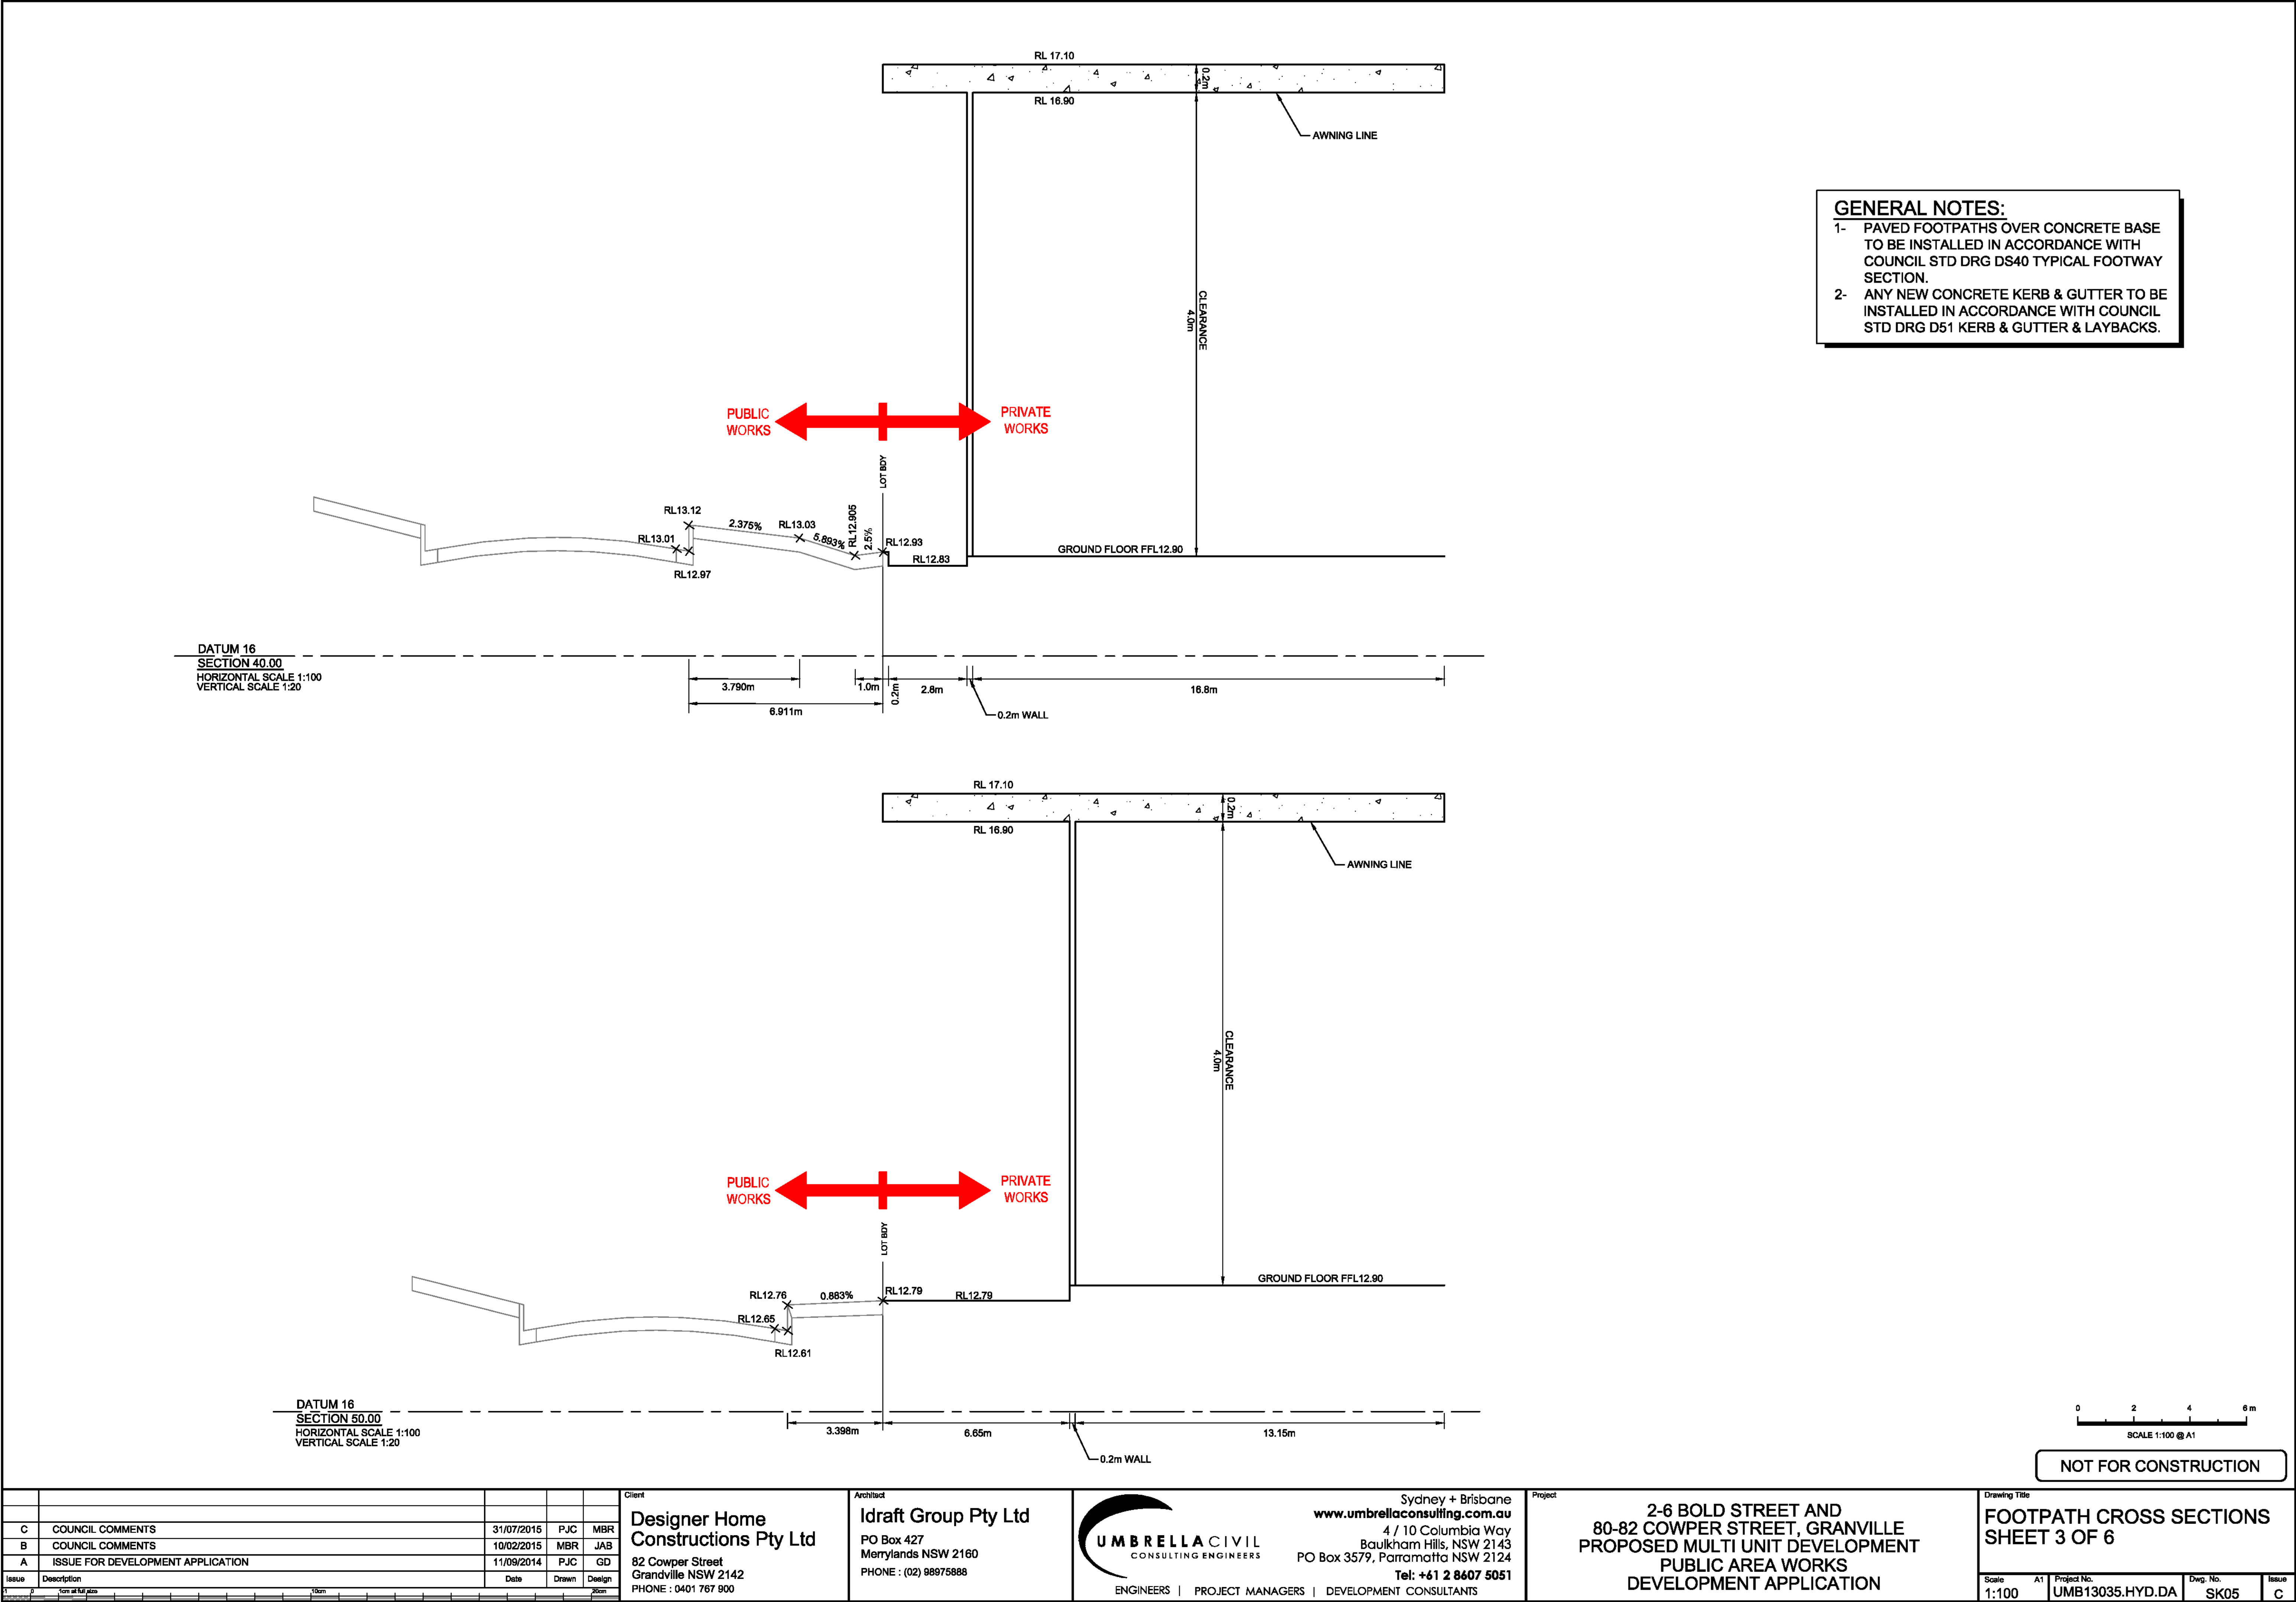

Issue	Description	Date	Drawn	Design
C	COUNCIL COMMENTS	31/07/2016	PJC	MBR
B	COUNCIL COMMENTS	10/02/2015	MBR	JAB
A	ISSUE FOR DEVELOPMENT APPLICATION	11/09/2014	PJC	GD

Client
Designer Home Constructions Pty Ltd
82 Cowper Street
Grandville NSW 2142
PHONE : 0401 767 900


Architect
Idraft Group Pty Ltd
PO Box 427
Merrylands NSW 2160
PHONE : (02) 98975888

Sydney + Brisbane
www.umbrellaconsulting.com.au
4 / 10 Columbia Way
Baulkham Hills, NSW 2143
PO Box 3579, Parramatta NSW 2124
Tel: +61 2 8607 5051
UMBRELLA CIVIL
CONSULTING ENGINEERS
ENGINEERS | PROJECT MANAGERS | DEVELOPMENT CONSULTANTS


Project
**2-6 BOLD STREET AND
80-82 COWPER STREET, GRANVILLE
PROPOSED MULTI UNIT DEVELOPMENT
PUBLIC AREA WORKS
DEVELOPMENT APPLICATION**

Drawing Title
**FOOTPATH CROSS SECTIONS
SHEET 3 OF 6**

Scale 1:100	A1 Project No. UMB13035.HYD.DA	Dwg. No. SK05	Issue C
----------------	--------------------------------------	------------------	------------

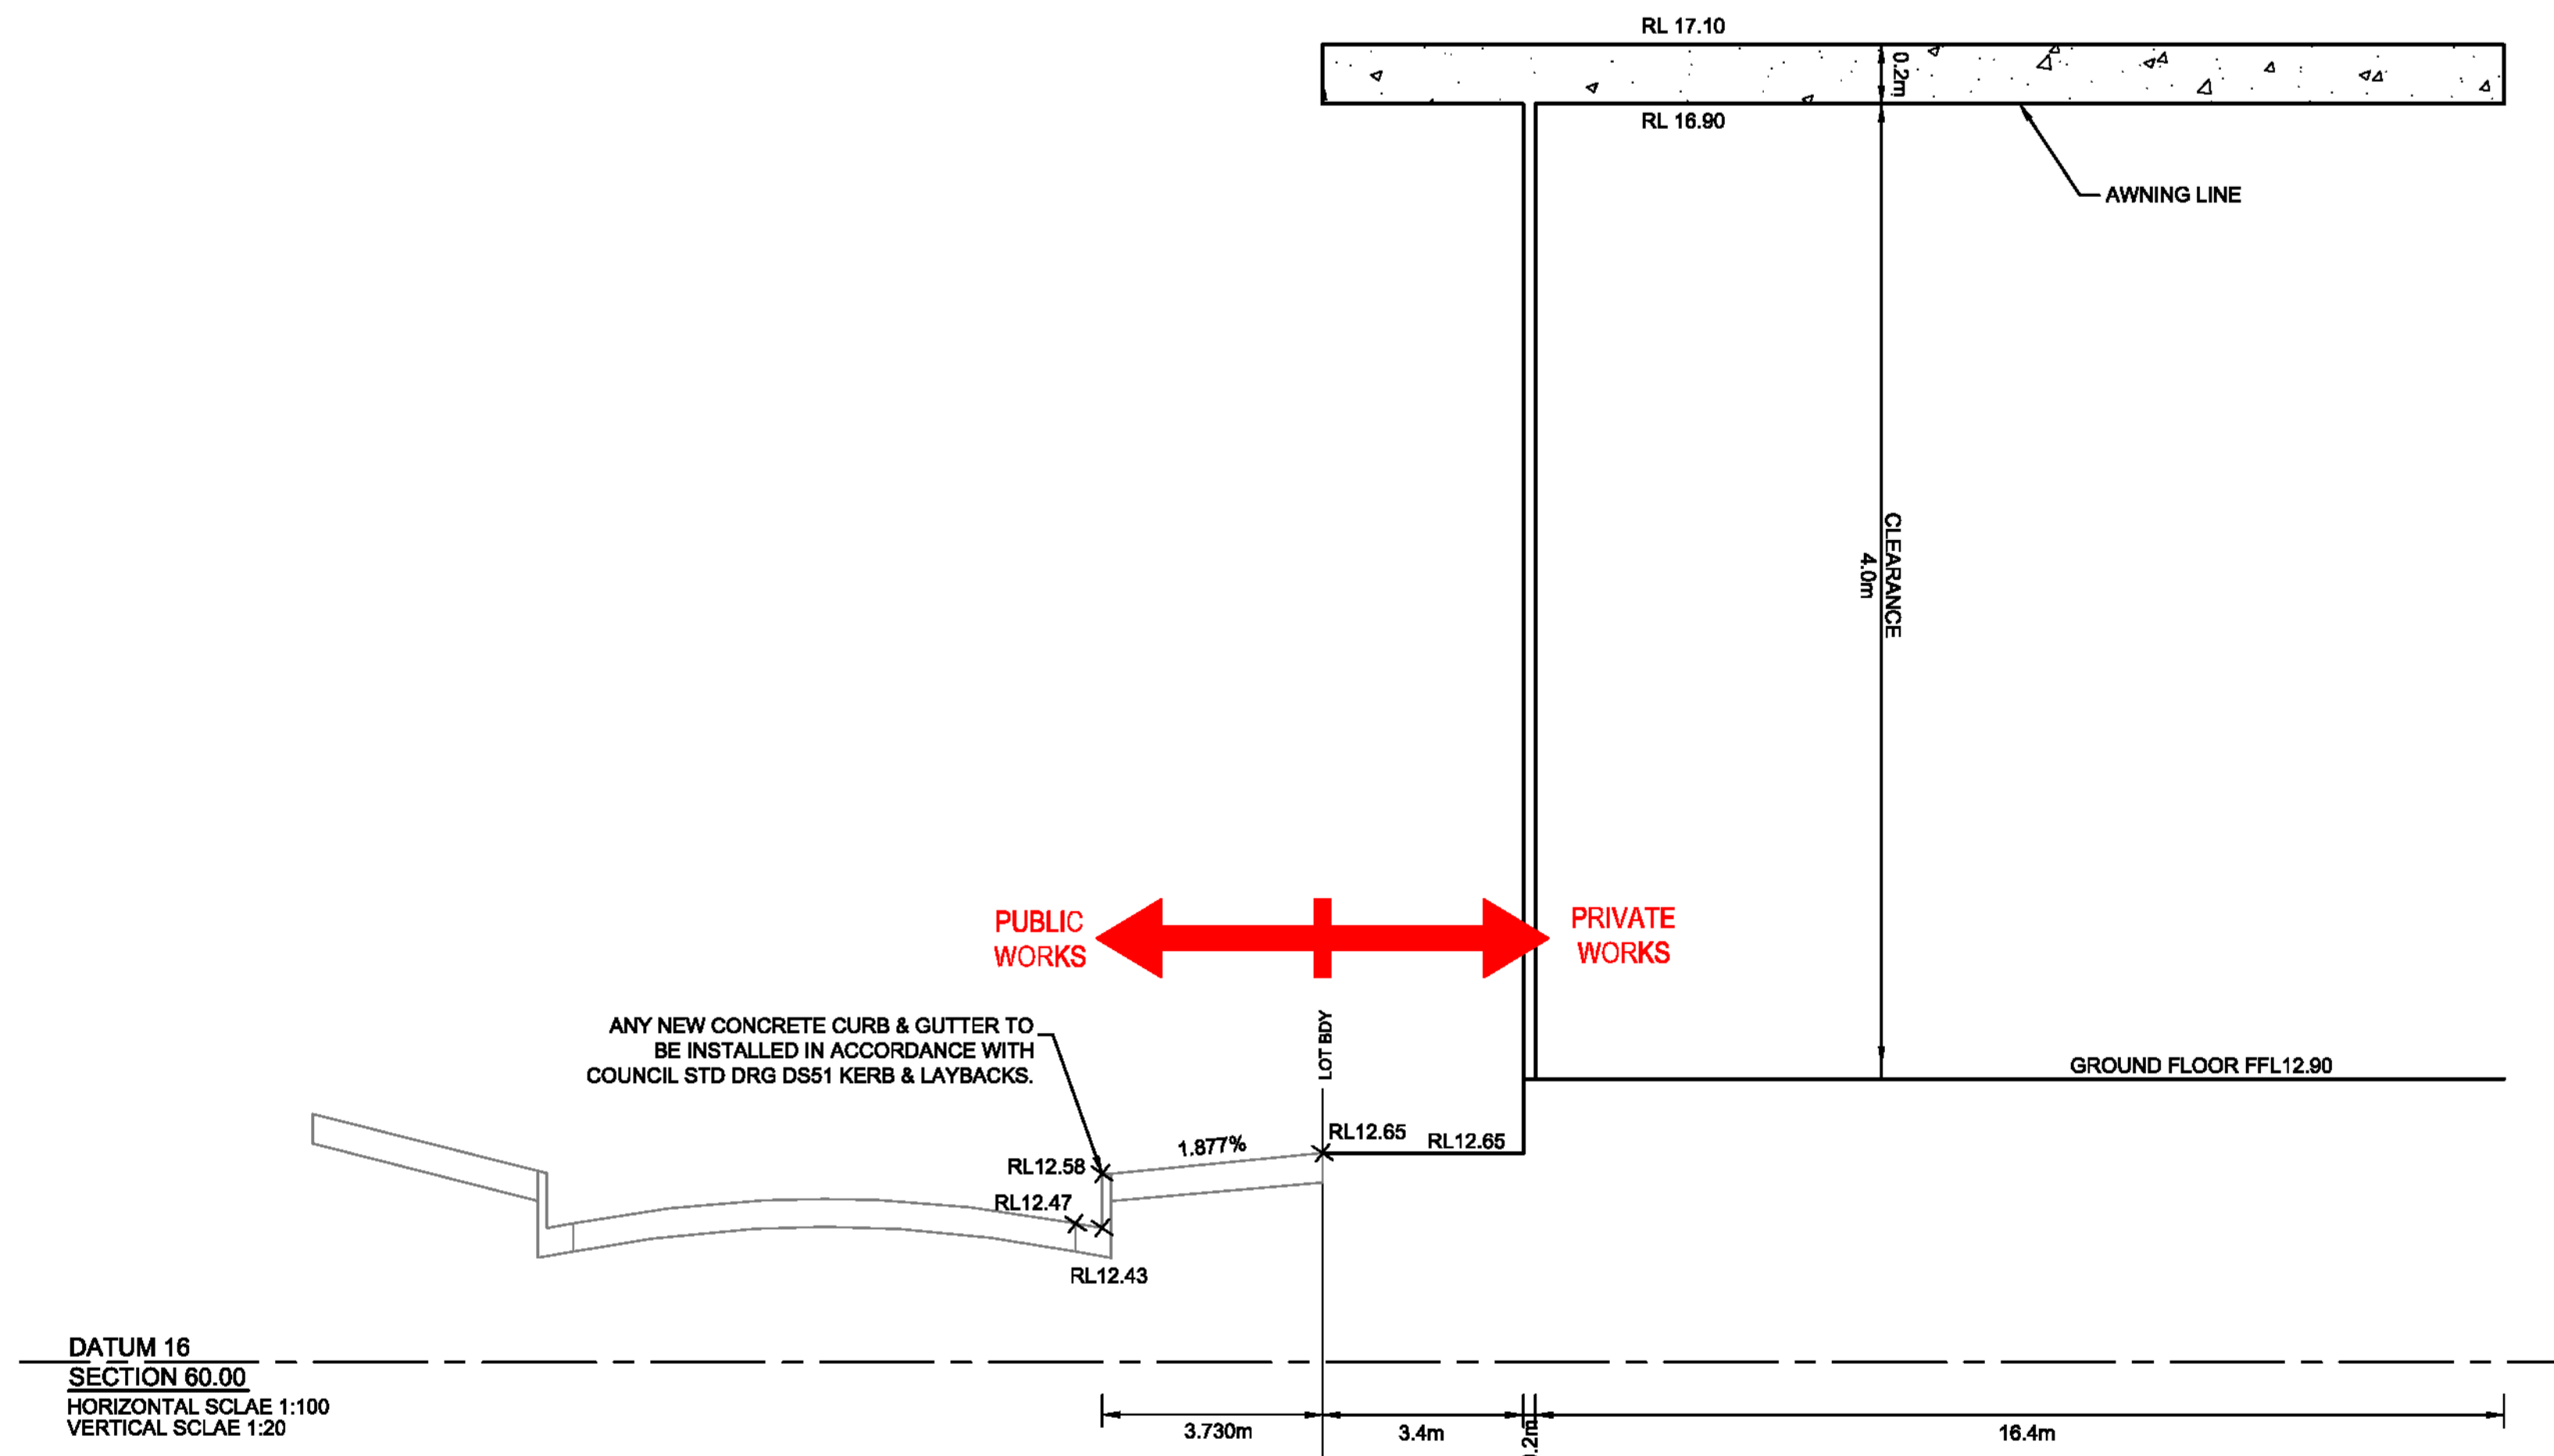

- GENERAL NOTES:**
- 1- PAVED FOOTPATHS OVER CONCRETE BASE TO BE INSTALLED IN ACCORDANCE WITH COUNCIL STD DRG DS40 TYPICAL FOOTWAY SECTION.
 - 2- ANY NEW CONCRETE KERB & GUTTER TO BE INSTALLED IN ACCORDANCE WITH COUNCIL STD DRG D51 KERB & GUTTER & LAYBACKS.

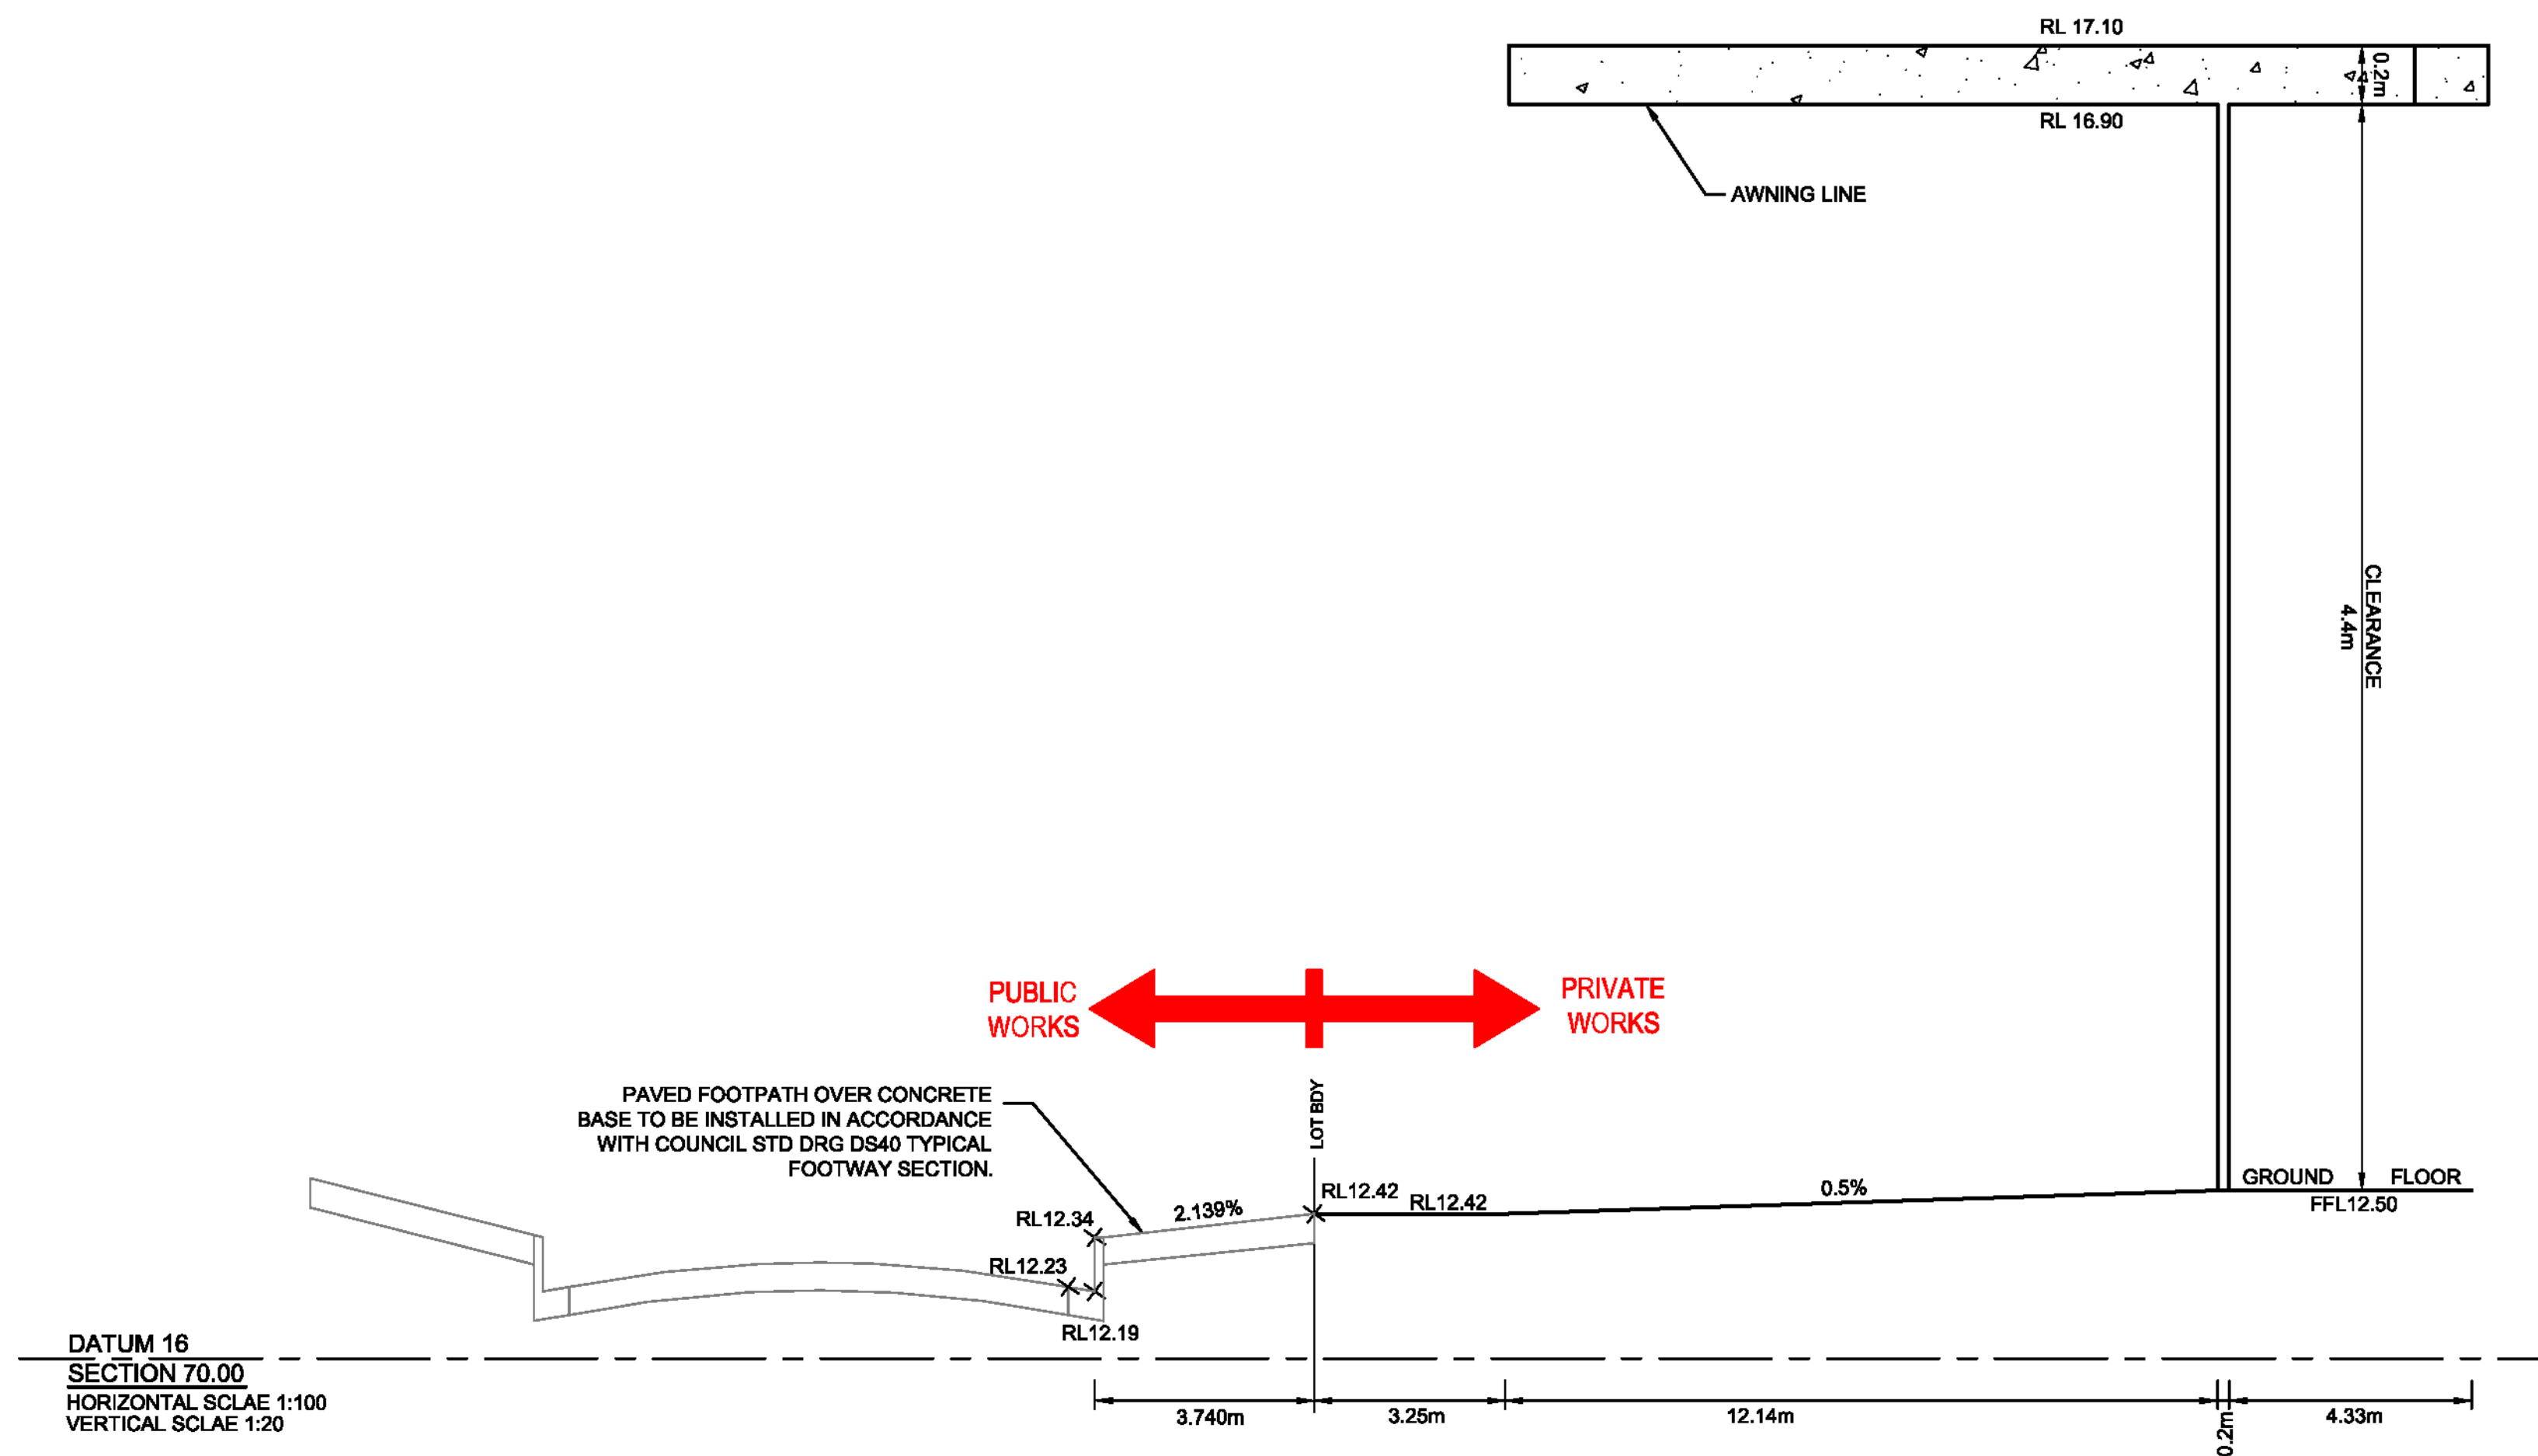

NOT FOR CONSTRUCTION

Issue	Description	Date	Drawn	Design
C	COUNCIL COMMENTS	31/07/2015	PJC	MBR
B	COUNCIL COMMENTS	10/02/2015	MBR	JAB
A	ISSUE FOR DEVELOPMENT APPLICATION	11/09/2014	PJC	GD

Client
**Designer Home
Constructions Pty Ltd**
82 Cowper Street
Granville NSW 2142
PHONE : 0401 767 900




Architect
Idraft Group Pty Ltd
PO Box 427
Merrylands NSW 2160
PHONE : (02) 98975888

Sydney + Brisbane
www.umbrellaconsulting.com.au
4 / 10 Columbia Way
Baulkham Hills, NSW 2143
PO Box 3579, Parramatta NSW 2124
Tel: +61 2 8607 5051
ENGINEERS | PROJECT MANAGERS | DEVELOPMENT CONSULTANTS

Project
**2-6 BOLD STREET AND
80-82 COWPER STREET, GRANVILLE
PROPOSED MULTI UNIT DEVELOPMENT
PUBLIC AREA WORKS
DEVELOPMENT APPLICATION**

Drawing Title	Scale	A1	Project No.	Dwg. No.	Issue
FOOTPATH CROSS SECTIONS SHEET 4 OF 6	1:100		UMB13035.HYD.DA	SK06	C

- GENERAL NOTES:**
- PAVED FOOTPATHS OVER CONCRETE BASE TO BE INSTALLED IN ACCORDANCE WITH COUNCIL STD DRG DS40 TYPICAL FOOTWAY SECTION.
 - ANY NEW CONCRETE KERB & GUTTER TO BE INSTALLED IN ACCORDANCE WITH COUNCIL STD DRG D51 KERB & GUTTER & LAYBACKS.

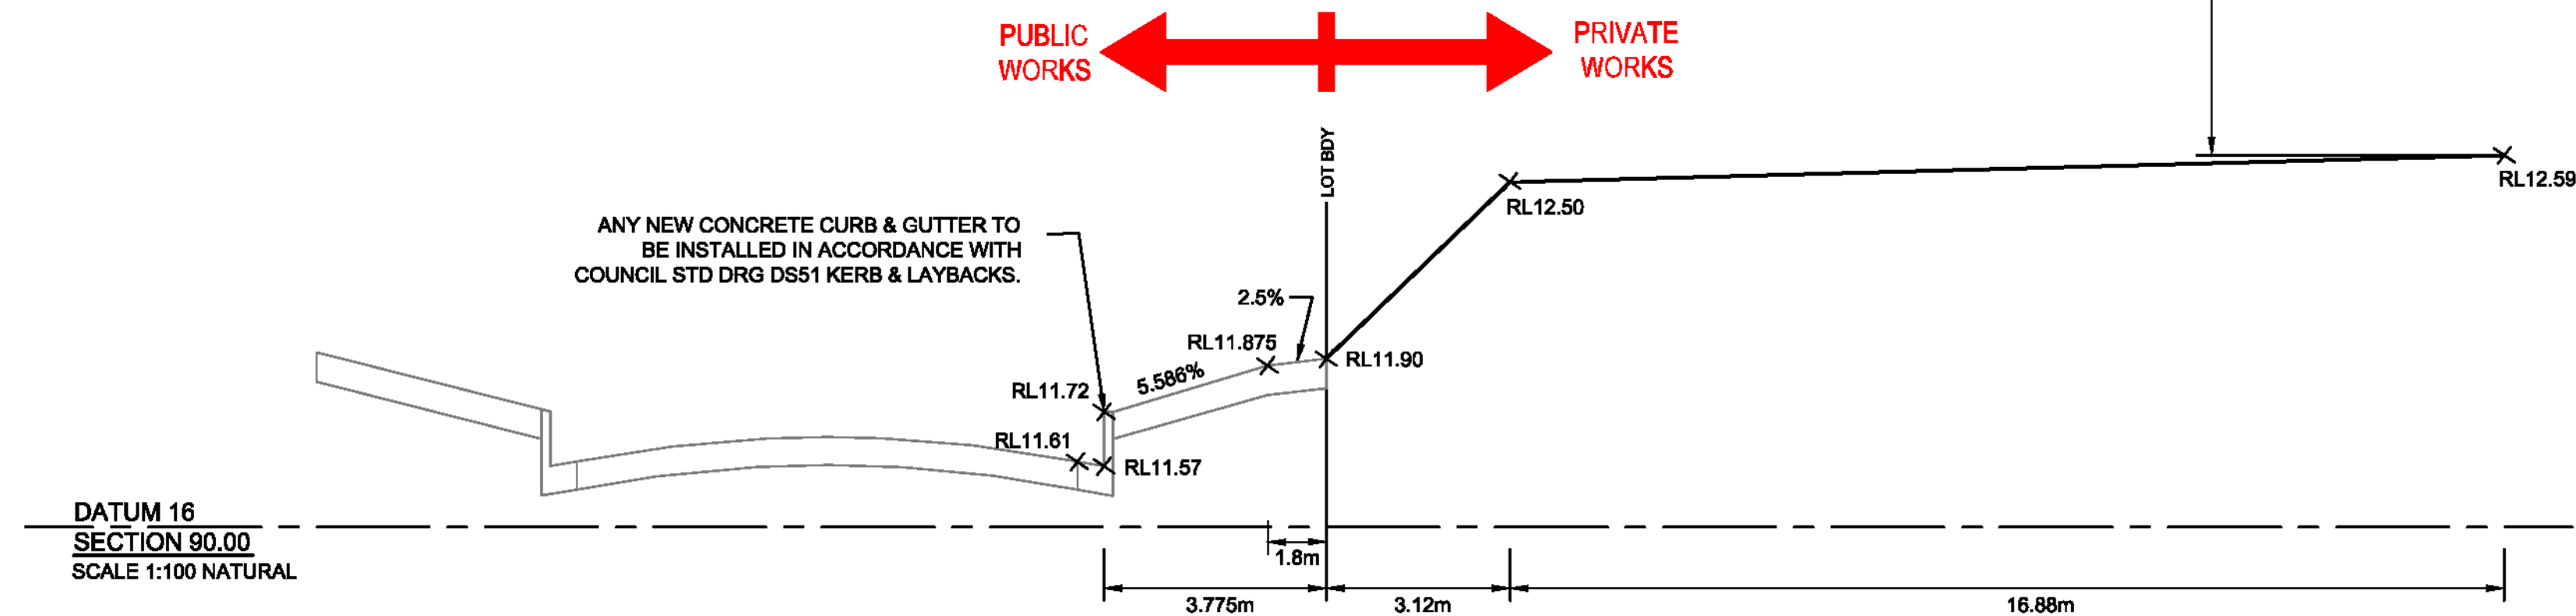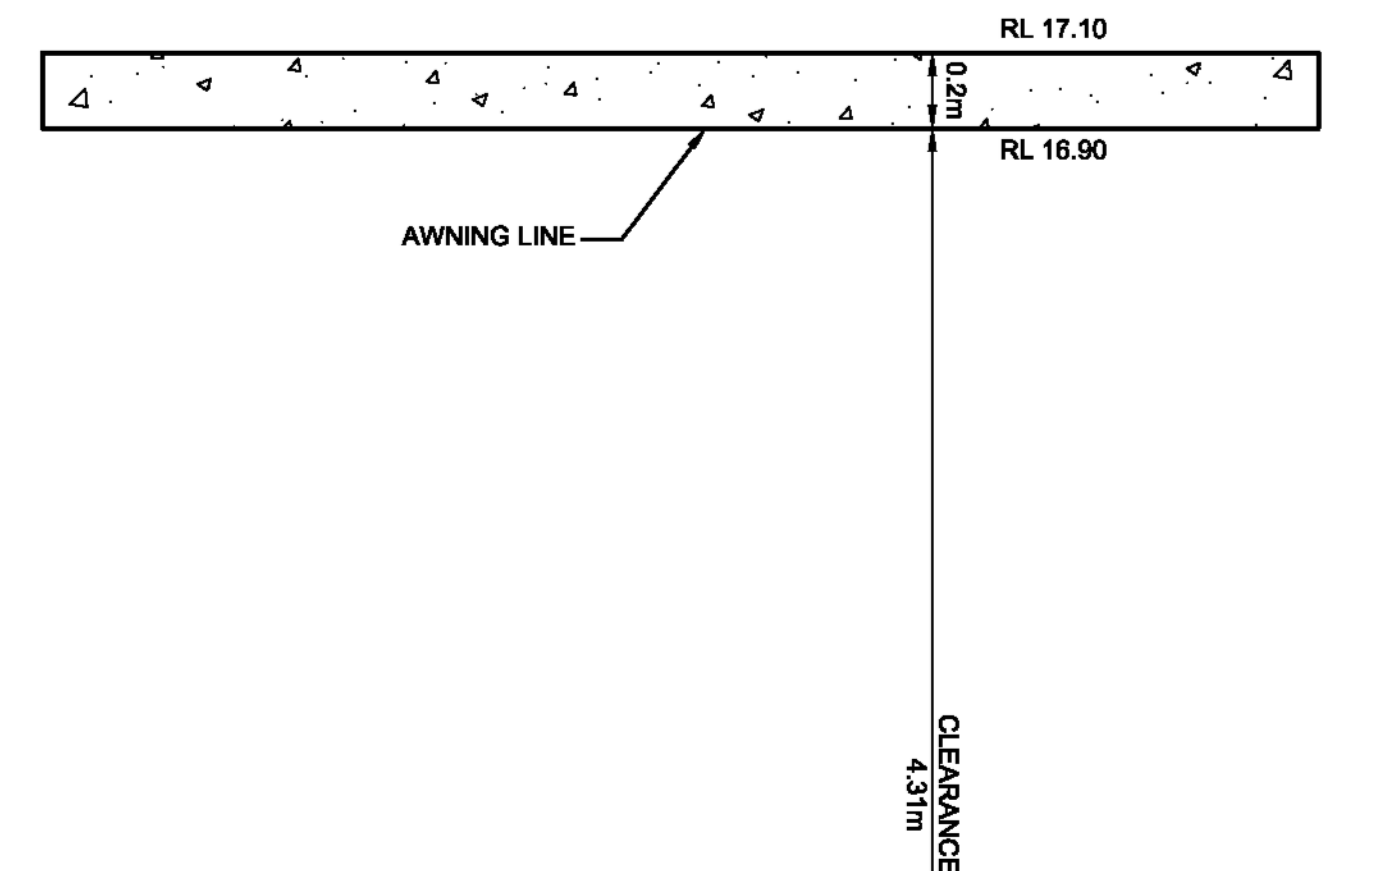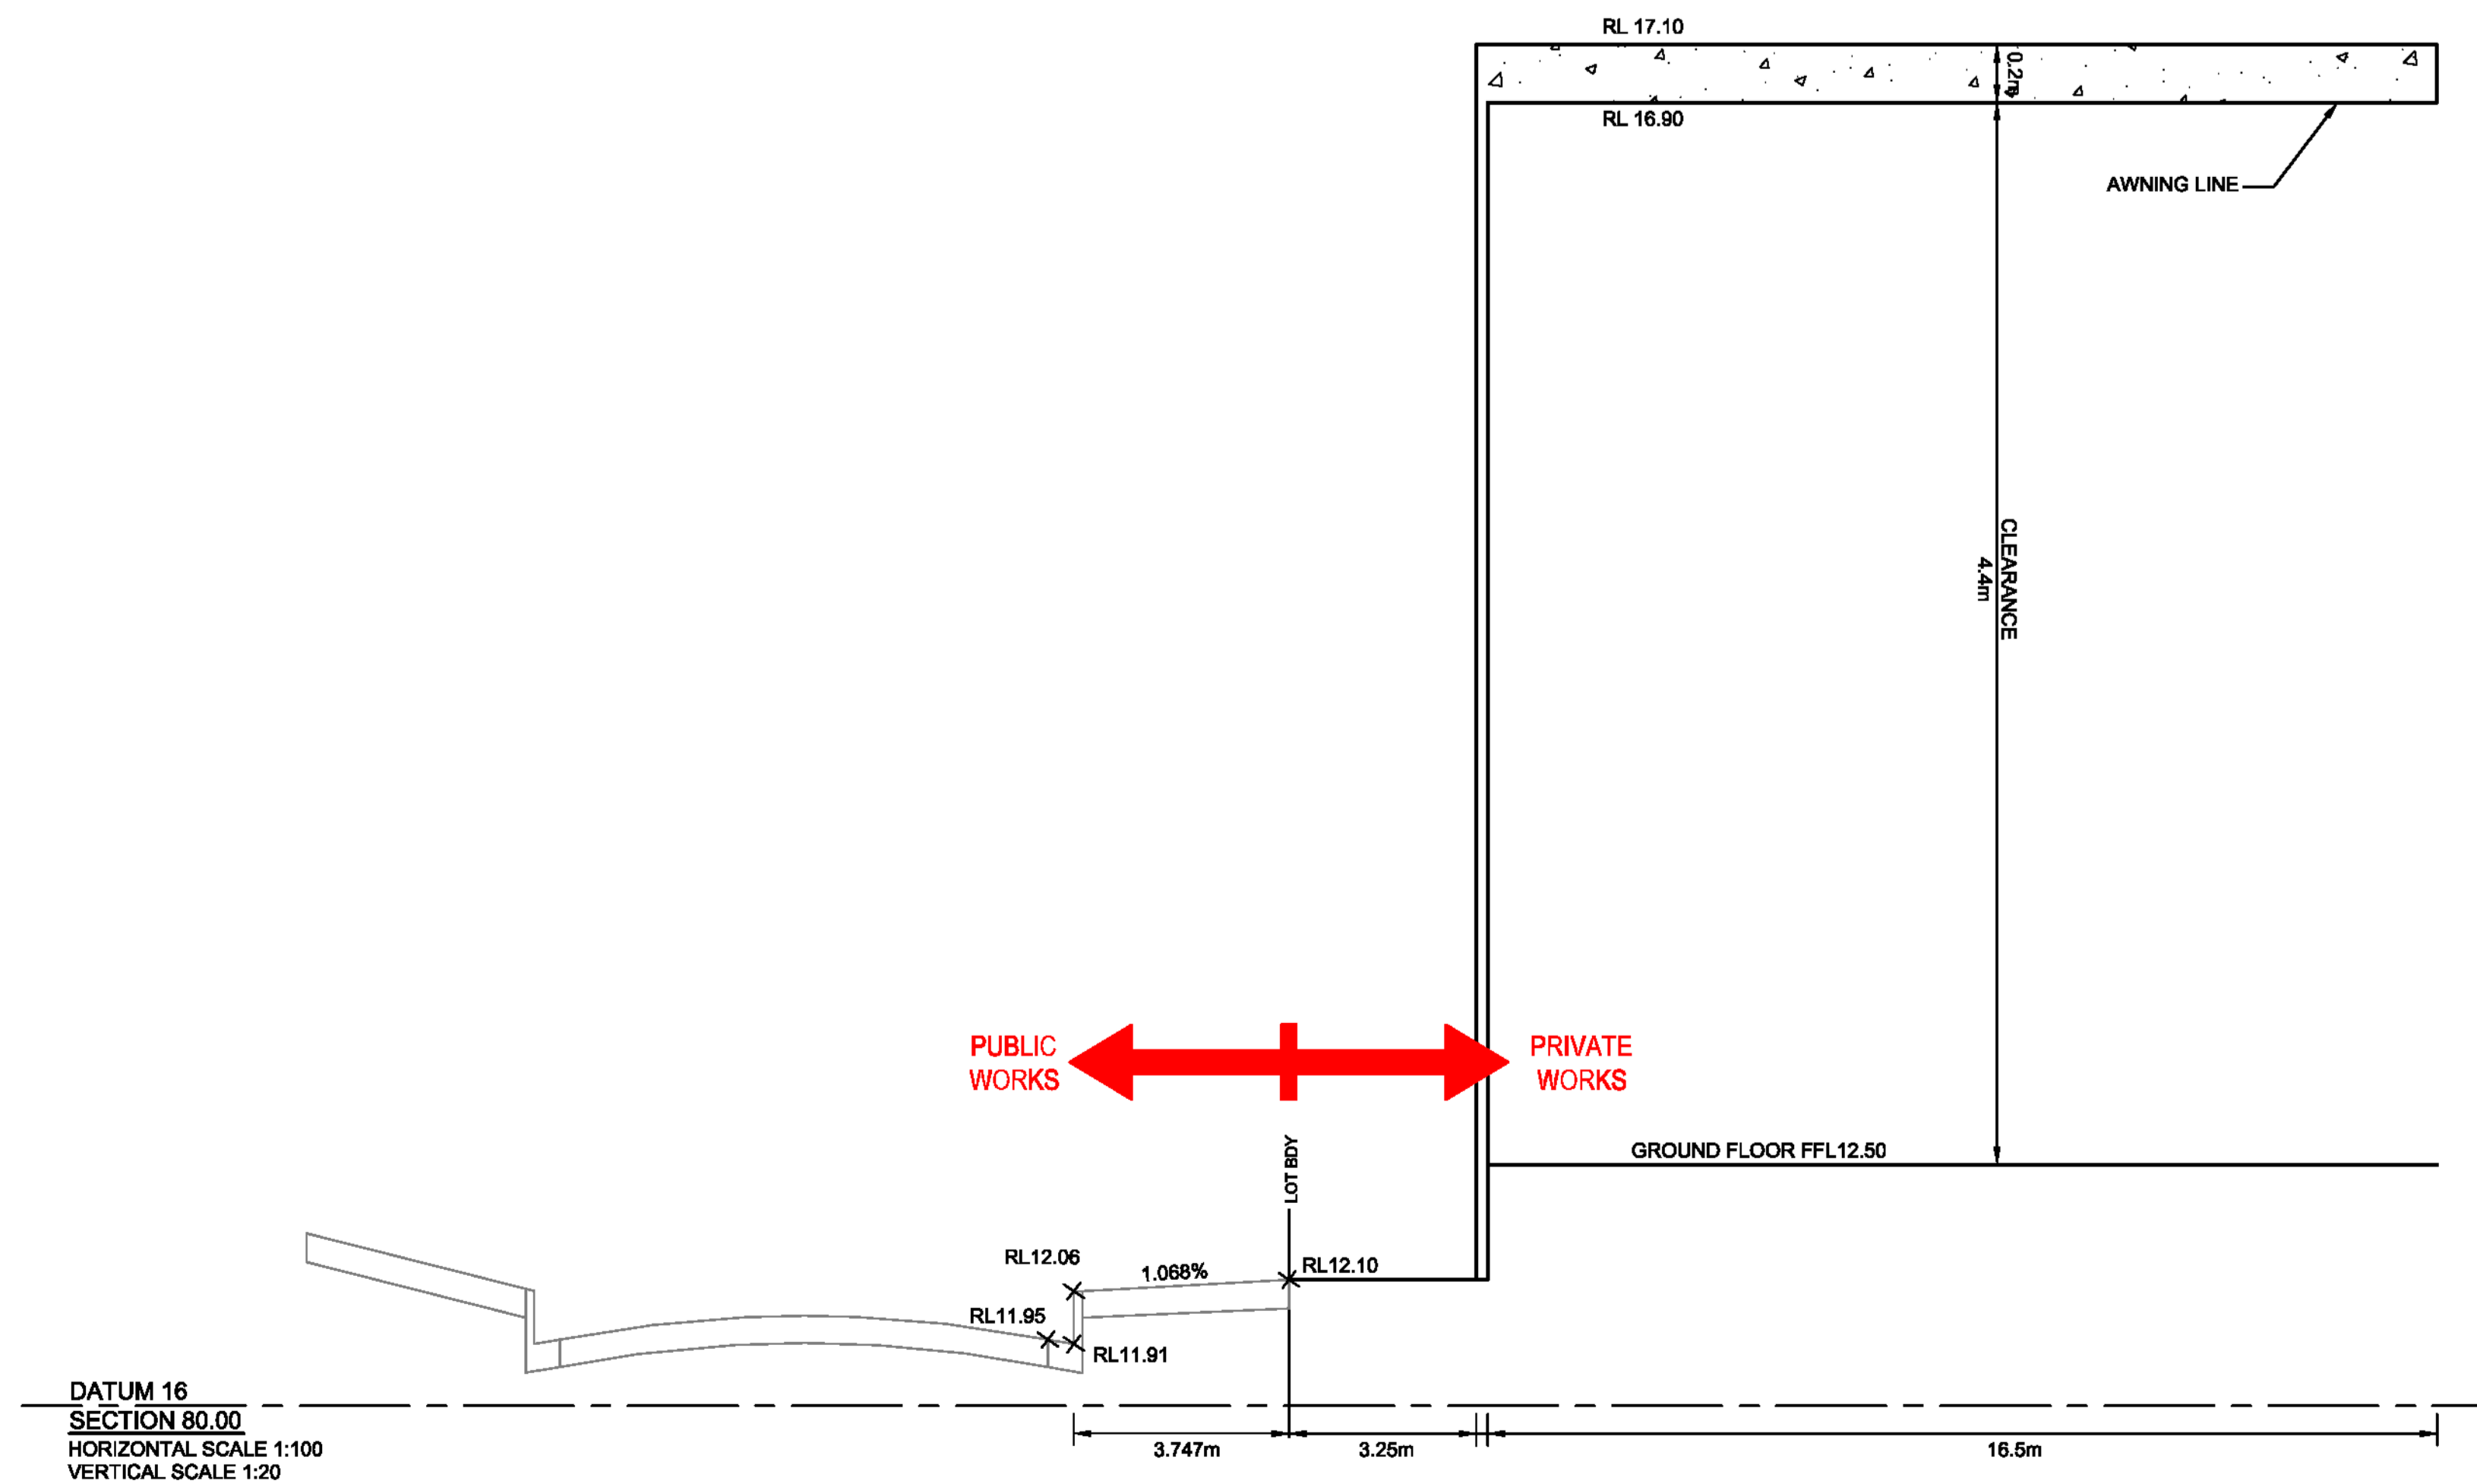

NOT FOR CONSTRUCTION

					Client		Architect		Project		Drawing Title				
C	COUNCIL COMMENTS	31/07/2015	PJC	MBR	Designer Home Constructions Pty Ltd	Idraft Group Pty Ltd	 Sydney + Brisbane www.umbrellaconsulting.com.au 4 / 10 Columbia Way Baulkham Hills, NSW 2143 PO Box 3579, Parramatta NSW 2124 Tel: +61 2 8607 5051	2-6 BOLD STREET AND 80-82 COWPER STREET, GRANVILLE PROPOSED MULTI UNIT DEVELOPMENT PUBLIC AREA WORKS DEVELOPMENT APPLICATION	FOOTPATH CROSS SECTIONS SHEET 5 OF 6						
B	COUNCIL COMMENTS	10/02/2015	MBR	JAB					82 Cowper Street Grandville NSW 2142 PHONE : 0401 767 900	PO Box 427 Merrylands NSW 2160 PHONE : (02) 98975888	ENGINEERS PROJECT MANAGERS DEVELOPMENT CONSULTANTS	Scale 1:100	A1 Project No. UMB13035.HYD.DA	Dwg. No. SK07	Issue C
A	ISSUE FOR DEVELOPMENT APPLICATION	11/09/2014	PJC	GD											
Issue	Description	Date	Drawn	Design											
															