


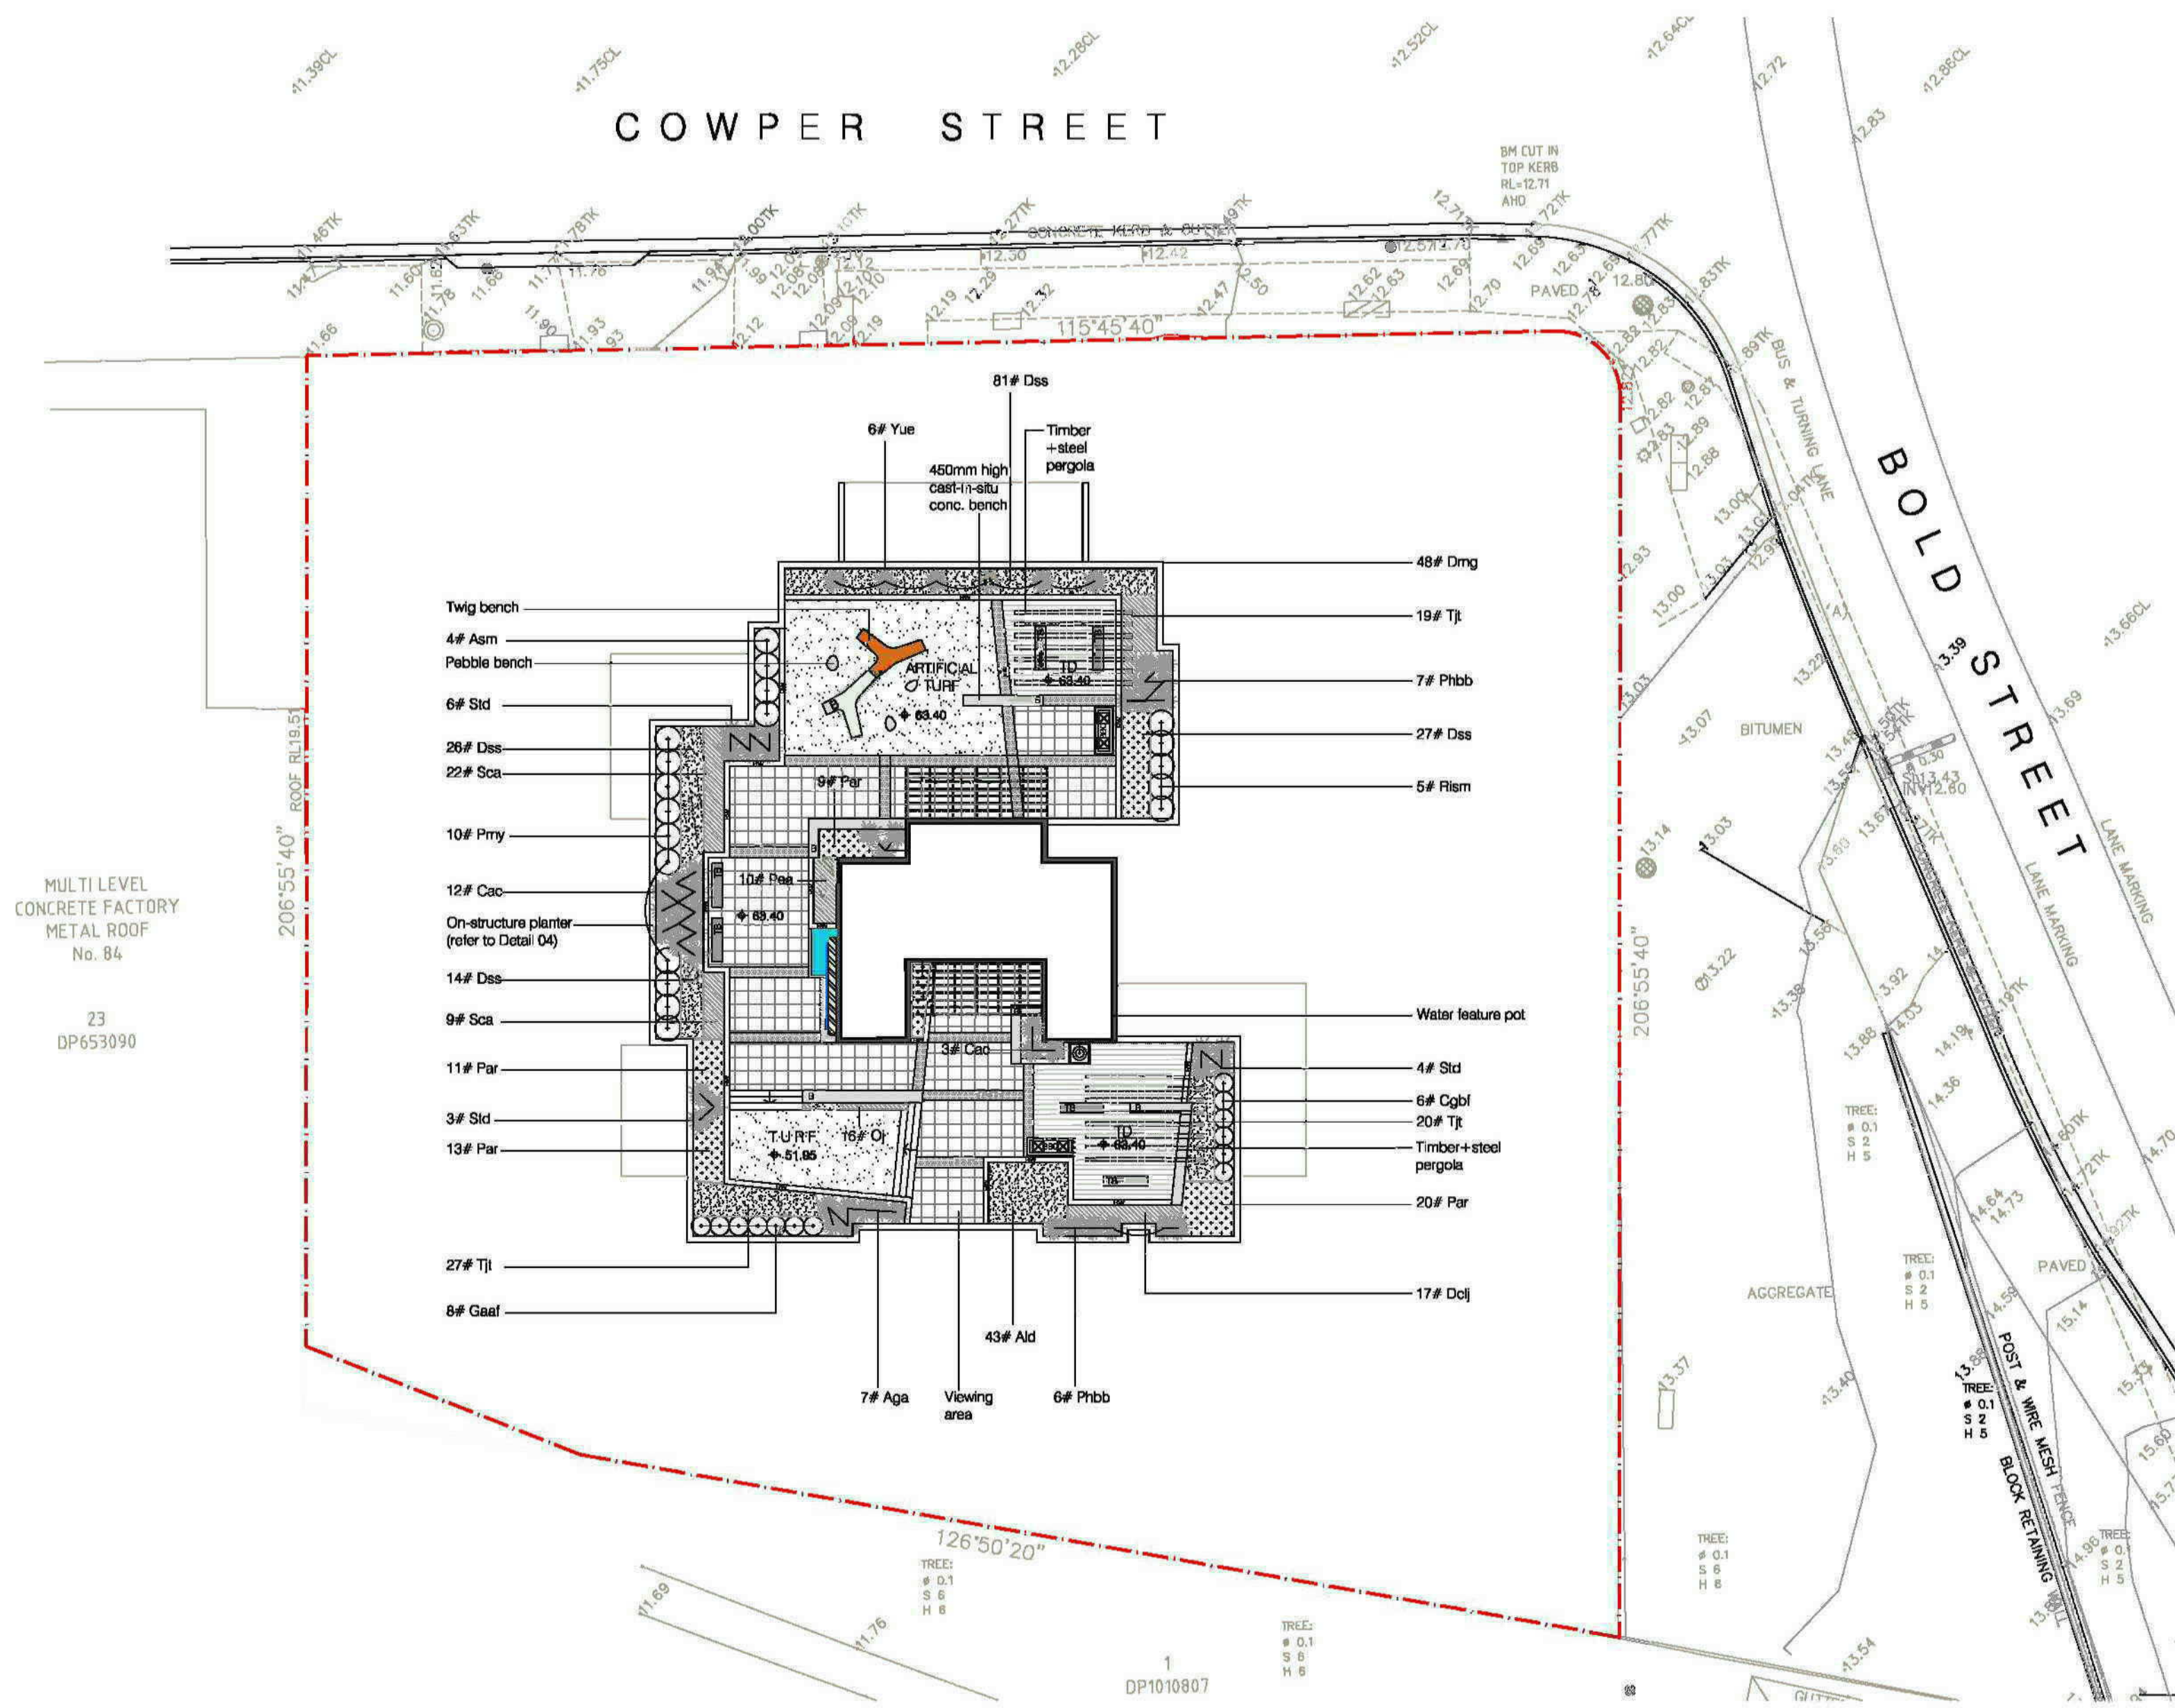


LANDSCAPE PLAN : roof communal open space scale: 1:200

PROPOSED PLANTING SCHEDULE

CODE	BOTANICAL NAME	COMMON NAME	POT SIZE	MATURE HEIGHT
TREES & PALM				
ACP	Acer palmatum	Japanese Maple	45L	6m
ANF	Angophora floribunda	Rough-barked Apple	45L	20m
CIL	Citrus Lemon	Lemon Tree	45L	3m
COM	Corymbia maculata	Spotted Gum	45L	20m
ELR	Elaeocarpus reticulatus	Blue-berry Ash	45L	7m
ESR	Eucalyptus 'Summer Red'	Flowering Gum	45L	6m
EUP	Eucalyptus punctata	Spotted Gum	45L	20m
LAI	Lagerstroemia indica	Crape Myrtle	45L	6m
MAG	Magnolia grandiflora 'Little Gem'	Little Gem Magnolia	45L	5m
PLR	Plumeria rubra	Frangipani	45L	6m
RHE	Rhipsalis excelsa	Lady Palm	25L	2m
TRL	Tristanopsis laurina	Water Gum	45L	8m
ULP	Ulmus parvifolia	Chinese Elm	45L	7m
SHRUBS				
Asam	Acmena smithii 'Ally Magic'	Dwarf Lillypill	200mm	0.5m
Cgbf	Callistemon 'Great Balls of Fire'	Great Balls of Fire Bottlebrush	200mm	1.5m
Gaaf	Gardenia augusta 'Florida'	Gardenia 'Florida'	200mm	1.5m
Ggp	Pittosporum 'Green Pillar'	Green Pillar Pittosporum	5L	3.5m
Phgr	Photinia glabra 'Rubens'	Photinia	25L	2m
Pmy	Philotheca myoporoides	Wax Flower	200mm	1.5m
Rism	Raphiolepis indica 'Snow Maker'	Indian Hawthorn	200mm	1.5m
Saas	Syzygium australe 'Aussie Southern'	Syzygium 'Aussie Southern'	5L	2m
Satt	Syzygium australe 'Trev Trev'	Tiny Trev Lily Pilly	25L	1.5m

CODE	BOTANICAL NAME	COMMON NAME	POT SIZE	MATURE HEIGHT
GROUND COVERS				
Ald	Alternanthera dentata	Ruby leaf alternanthera	150mm	0.5m
Bnc	Bromelad Neoragella 'Cosmos'	Bromeliad	150mm	0.5m
Cim	Cilsea miniata	Kaffir Lily	150mm	0.4m
Dclj	Dianella caerulea 'Little Jess'	Flax Lily	150mm	0.4m
Dir	Dianella revoluta	Black Anther Flax Lily	150mm	0.8m
Dmg	Duranta Mini Gold	Dwarf Golden Dew Drop	200mm	0.5m
Dss	Dianella Silver Streak	Silver Streak Flax Lily	150mm	0.4m
Isn	Isolapsis nodosa	Nobby Club-rush	200mm	0.5m
Juu	Juncus usitatus	Tussock Rush	200mm	1m
Lim	Liriope muscari	Lily Turf	150mm	0.3m
Loik	Lomandra longifolia 'Katrinus'	Spiry-headed Mat-rush 'Katrinus'	150mm	0.7m
Oj	Ophiopogon japonicus 'Black Dragon'	Mondo Grass	100mm	0.3m
Par	Pennisetum advena 'Rubrum'	Purple Fountain Grass	150mm	1.5m
Pea	Pennisetum setaceum 'coulter'	Black Lea	150mm	0.8m
Phx	Pholidendron Xanadu	Xanadu	200mm	0.8m
Sca	Scaevola aemula	Fan Flower	300mm	0.3m
Tj	Trachelospermum jasminoides	Chinese Star Jasmine	150mm	0.3m
Tjt	Trachelospermum jasminoides 'Tricolor'	Variiegated Jasmine	150mm	0.3m
ACCENT PLANTS				
Aga	Agave attenuata	Century Plant	200mm	1.5m
Aic	Alphila caerulea 'Athena form'	Red back australian ginger	200mm	2m
Cac	Cordyline australis 'Cabernet'	Cordyline Cabernet	200mm	1.5m
Co	Cordyline terminalis 'Tricolor'	TI Plant	200mm	2m
Doe	Doryanthis excelsa	Gymea Lily	5L	2m
Drn	Draecena Marginata	Dragon Tree	250mm	2m
Phbb	Phormium 'Bronze Baby'	Bronze Baby Flax	200mm	0.8m
Std	Strelitzia reginae dwarf	Dwarf Bird-of-Paradise	200mm	0.6m
Yue	Yucca elephantipes	Yucca	200mm	2m
TURF GRASS				
As noted	Stenotaphrum secundatum	Sir Walter Buffalo	N/A	

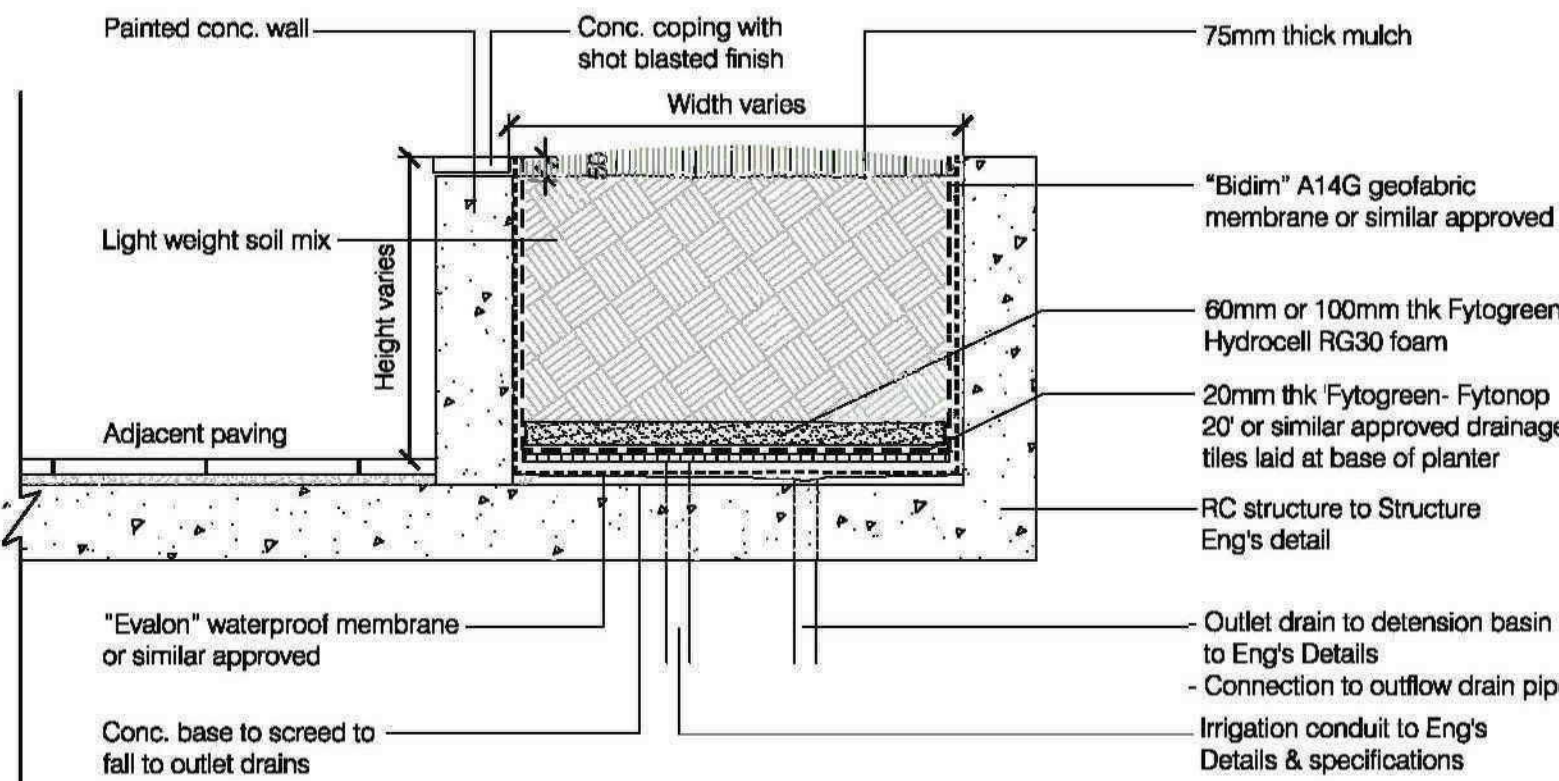

TYPICAL DETAIL 04: on-structure planter scale: 1:20

LEGEND


	Existing trees to be protected & retained		Proposed conc. unit paving with feature banding		Proposed water feature wall		Proposed grated drains to Hydraulic eng's detail
	Proposed street trees to Council's specification		Proposed timber deck		Proposed timber+steel pergola		Proposed timber seat
	Proposed small tree planting (refer to proposed plant schedule)		Proposed turf area (refer to indicative plant schedule)		Proposed on-structure planter		Design levels
	Proposed shrub planting (refer to proposed plant schedule)		Proposed feature tile/conc. paver banding		Proposed feature sandstone boulders		Existing levels
	Proposed accent planting (refer to indicative plant schedule)		Proposed conc. paving with stencil conc. banding (driveway)		Proposed cast-in-situ conc. bench		Site boundary
	Proposed groundcover planting (refer to proposed plant schedule)		Proposed exposed aggregate conc. paving		Proposed underground OSD tank to Hydraulic Eng's detail		

PROPOSED PLANTING PALETTE




2-6 Bold St & 80-82 Cowper St, Granville NSW



0 1 2 5 10 20 scale @1:200A1 @1:400A3

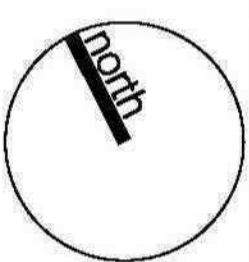


dwg title	scale: 1:200 & 20 @a1	revision	date
landscape plan:	dwg no.: DA-L103	A da submission	30/06/14
roof communal open	Client: Designer Home Construcitons	B da amendments	17/08/15
space + typical detail 04		C da amendments	31/08/15

Do not scale off this drawing. Use figured dimensions only. Resolve discrepancies with The Landscape Architect before proceeding. Copyright of this drawing and designs executed remains vested in CANVAS landscape architects. Copyright remains with the Landscape Architects. Reproduction of this document is not permitted without the approval of the Landscape Architect. Contractors to verify site conditions and dimensions

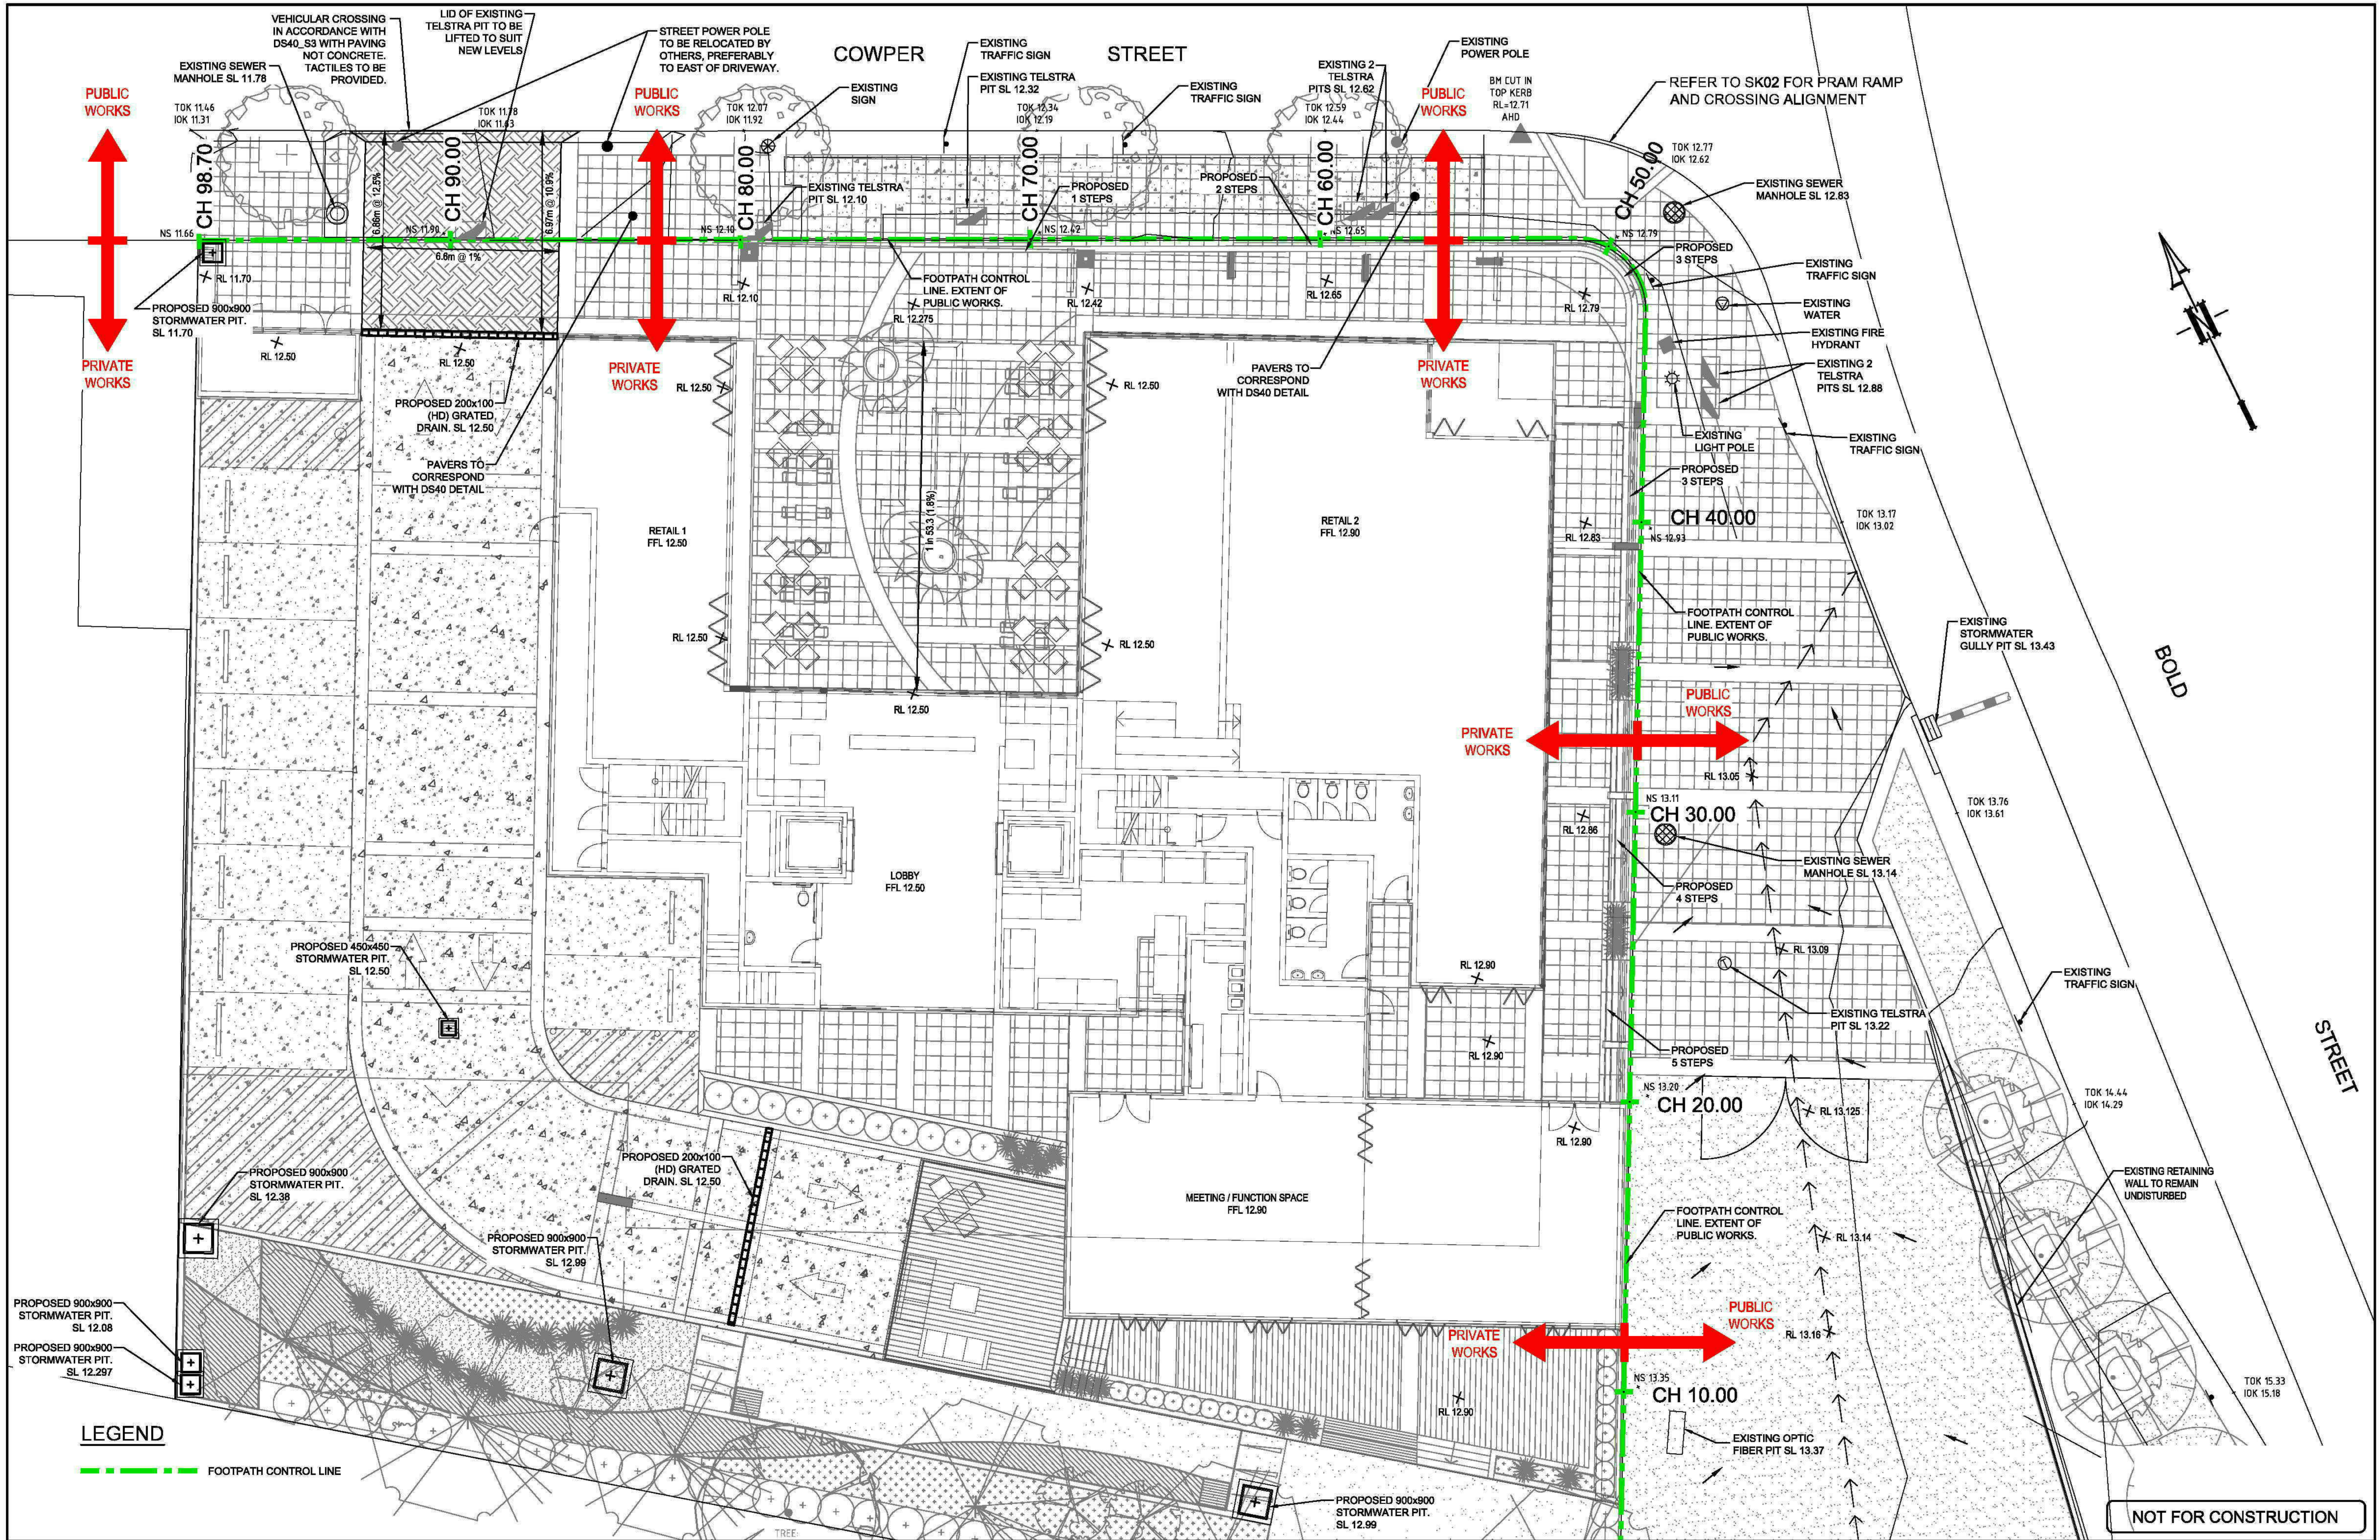

 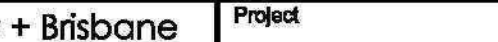						Client		Architect		Project		Drawing Title						
						Designer Home Constructions Pty Ltd		Idraft Group Pty Ltd		Sydney + Brisbane www.umbrellaconsulting.com.au		2-6 BOLD STREET AND 80-82 COWPER STREET, GRANVILLE PROPOSED MULTI UNIT DEVELOPMENT PUBLIC AREA WORKS DEVELOPMENT APPLICATION		FOOTPATH CROSS FALL PLAN EXISTING GROUND LEVEL				
C COUNCIL COMMENTS						31/07/2015	PJC	MBR	PO Box 427 Merrylands NSW 2160		4 / 10 Columbia Way Baulkham Hills, NSW 2143 PO Box 3579, Parramatta NSW 2124							
B COUNCIL COMMENTS						10/02/2015	MBR	JAB										
A ISSUE FOR DEVELOPMENT APPLICATION						11/09/2014	PJC	GD	82 Cowper Street Granville NSW 2142 PHONE : 0401 767 900		Tel: +61 2 8607 5051							
Issue Description						Date	Drawn	Design										
																		
									ENGINEERS PROJECT MANAGERS DEVELOPMENT CONSULTANTS				Scale 1:100		A1	Project No. UMB13035.HYD.DA	Dwg. No. SK01	Issue C

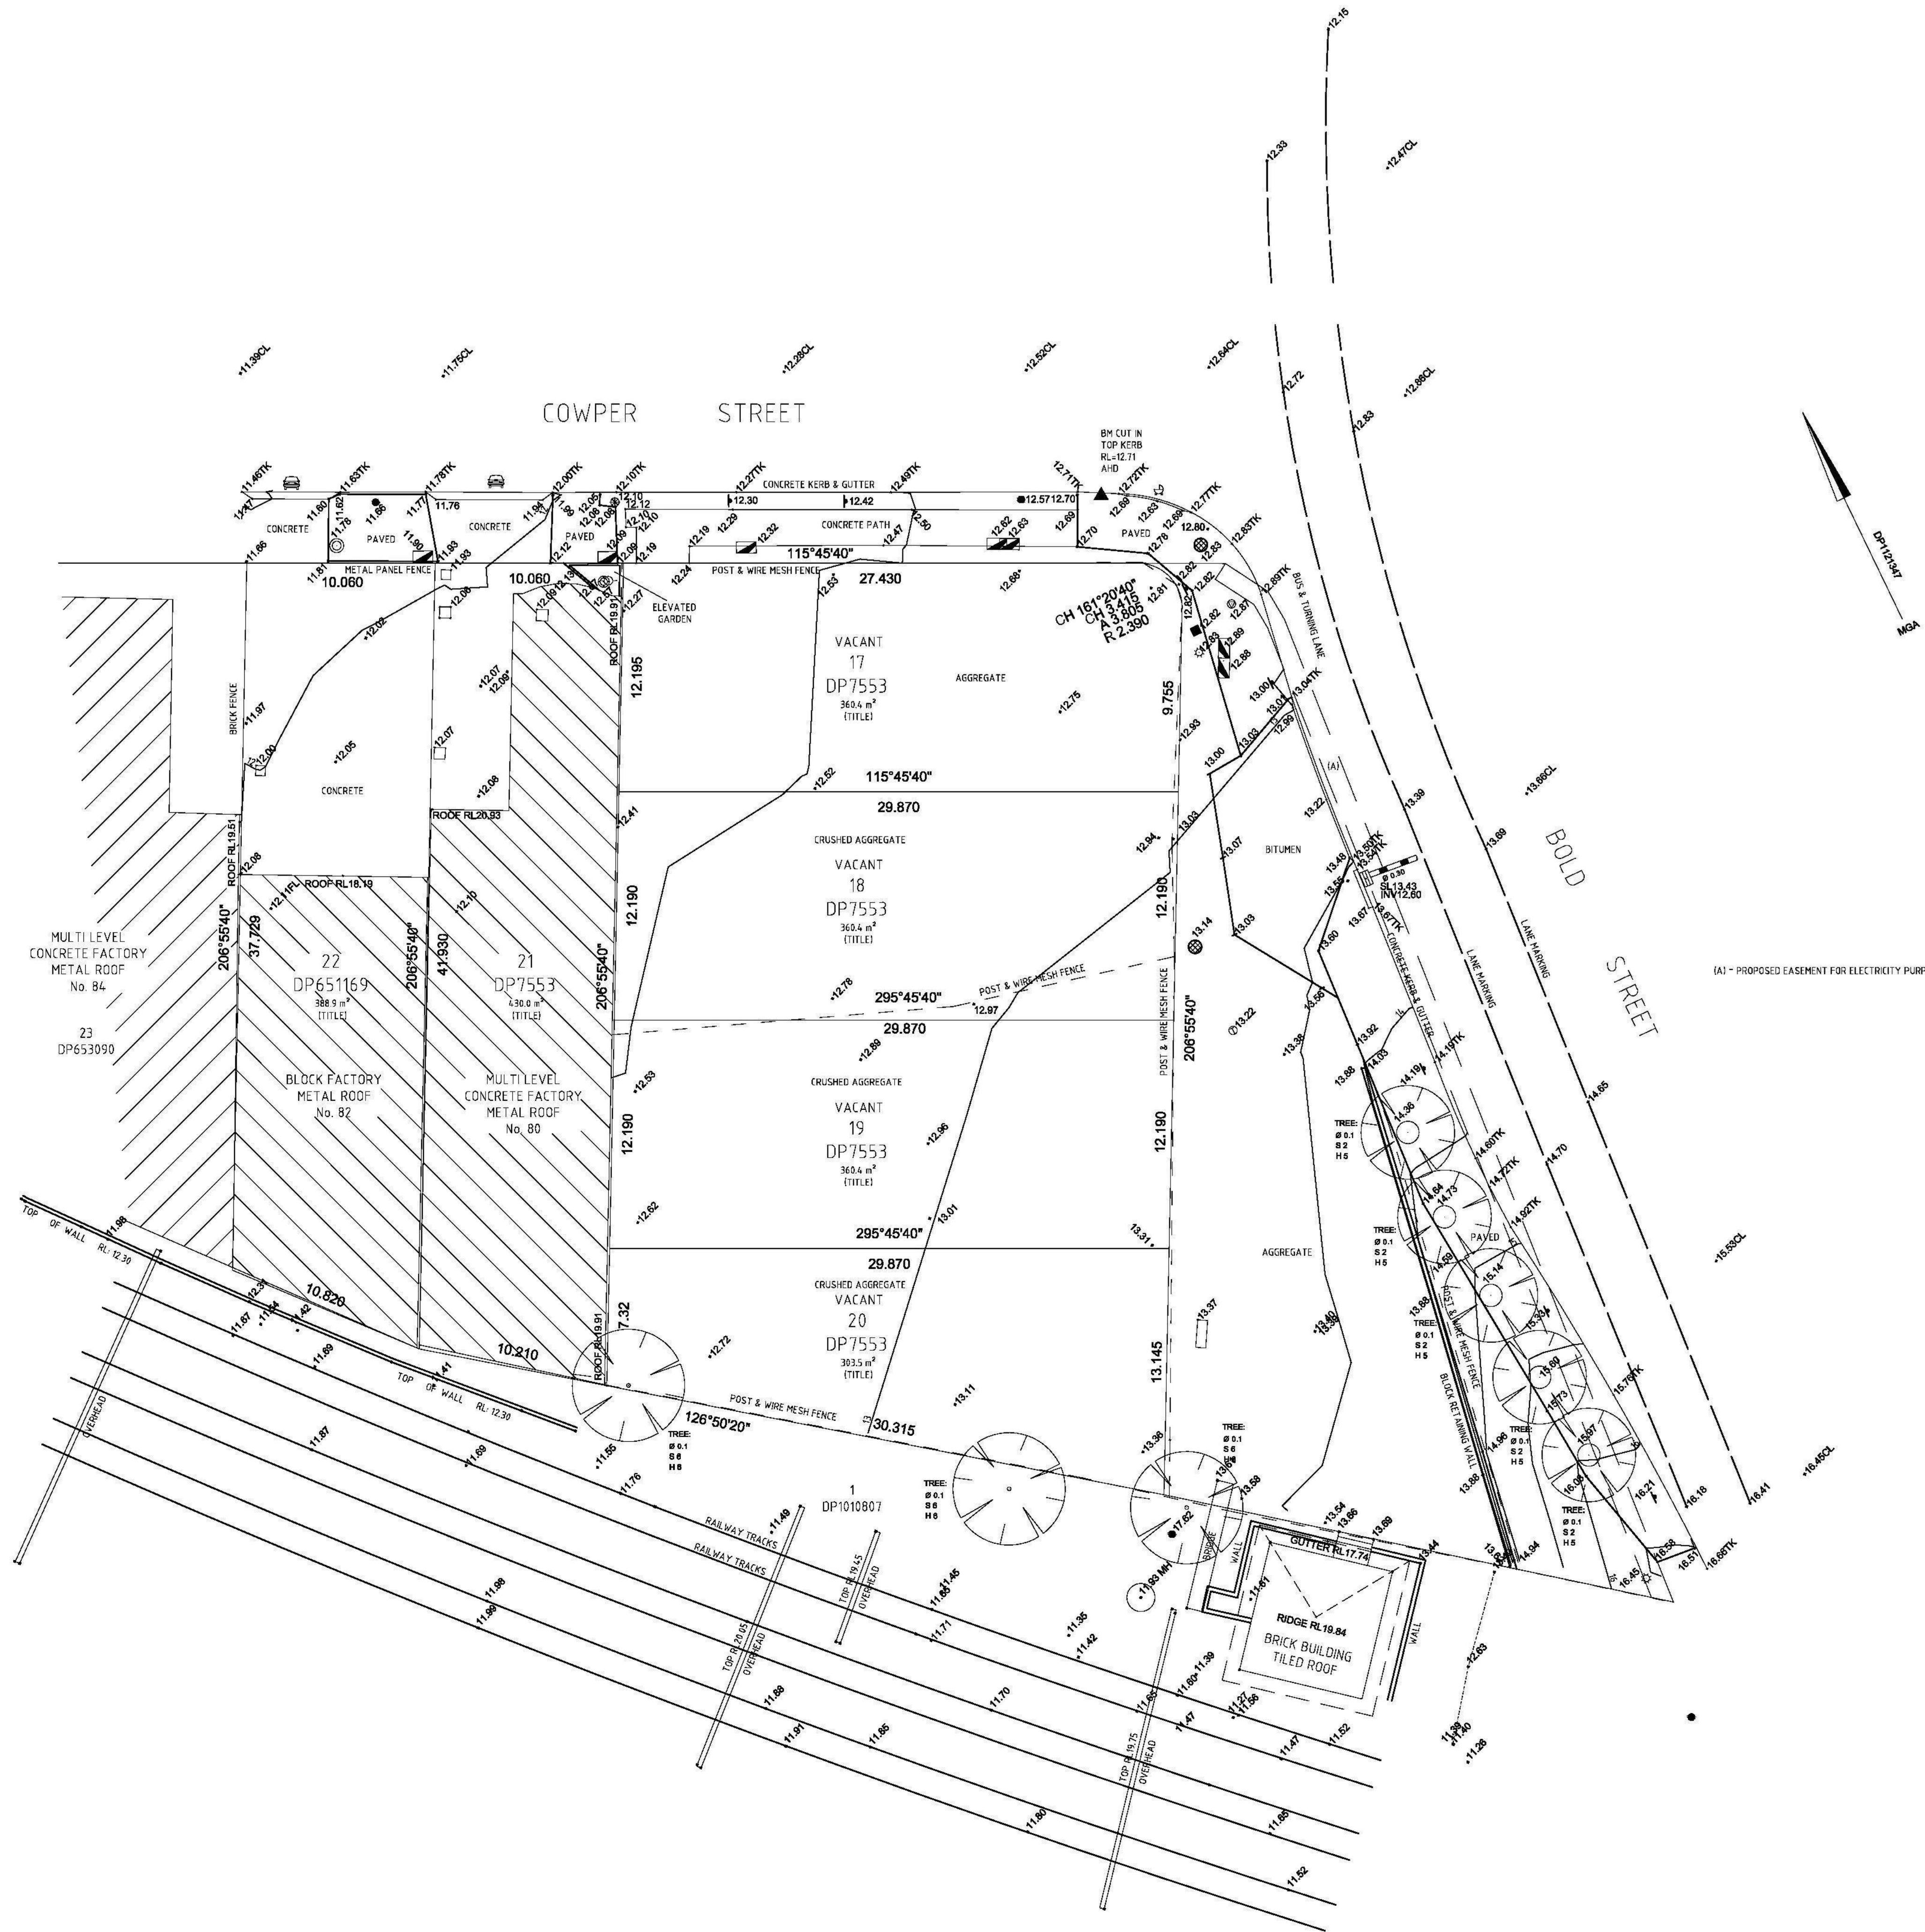

(A1) - PROPOSED EASEMENT FOR ELECTRICITY PURPOSES 1 WIDE VIDE DP121347