


ATTACHMENT 1




Site location Plan

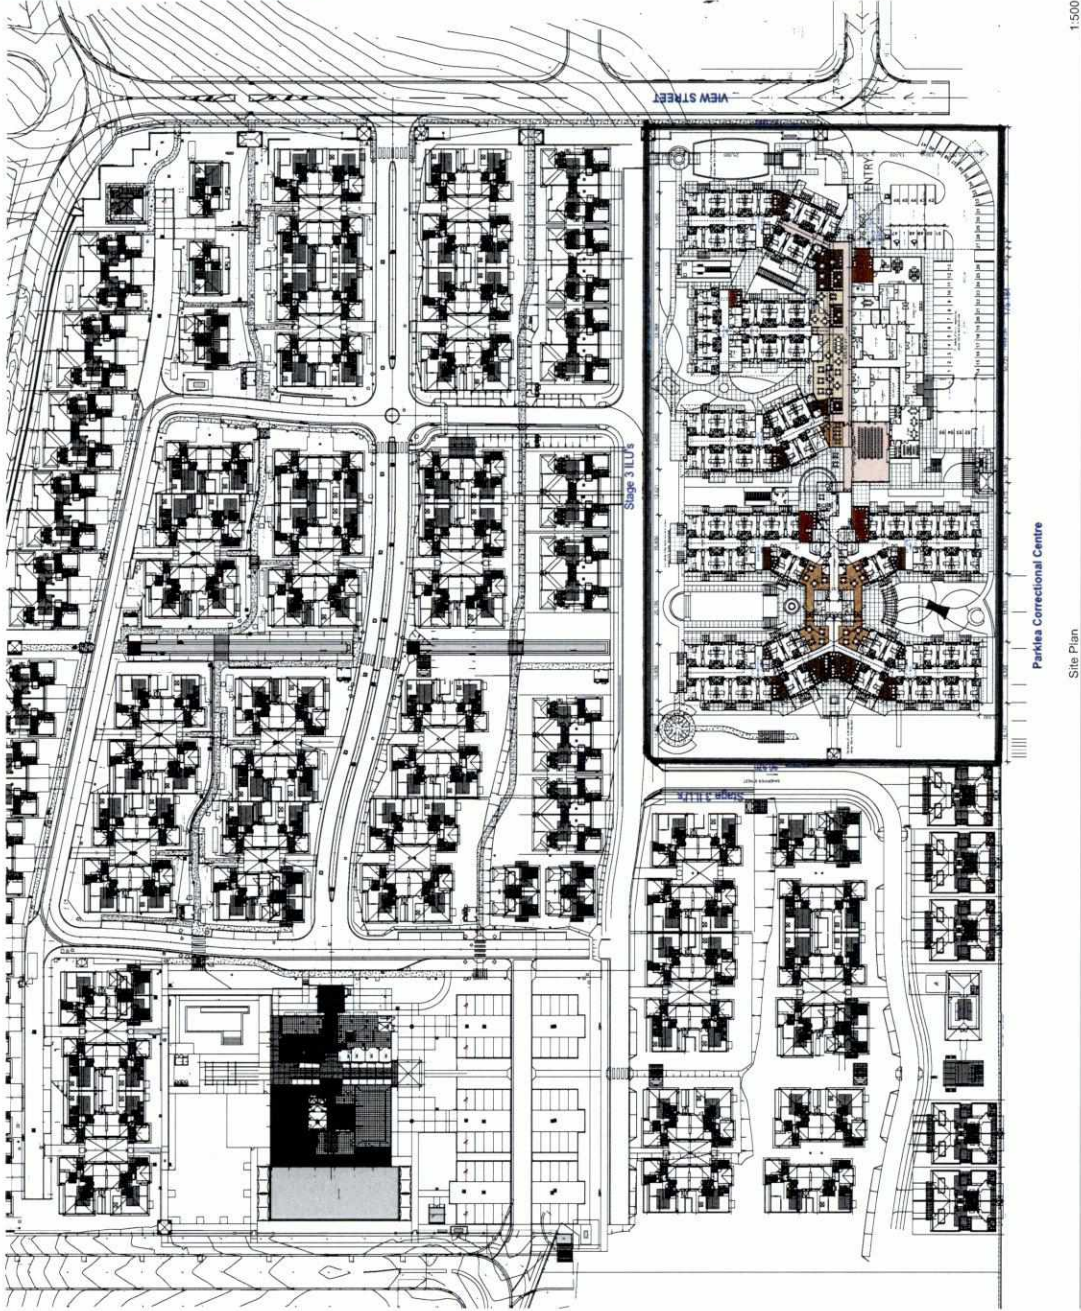

1:500

Site Plan

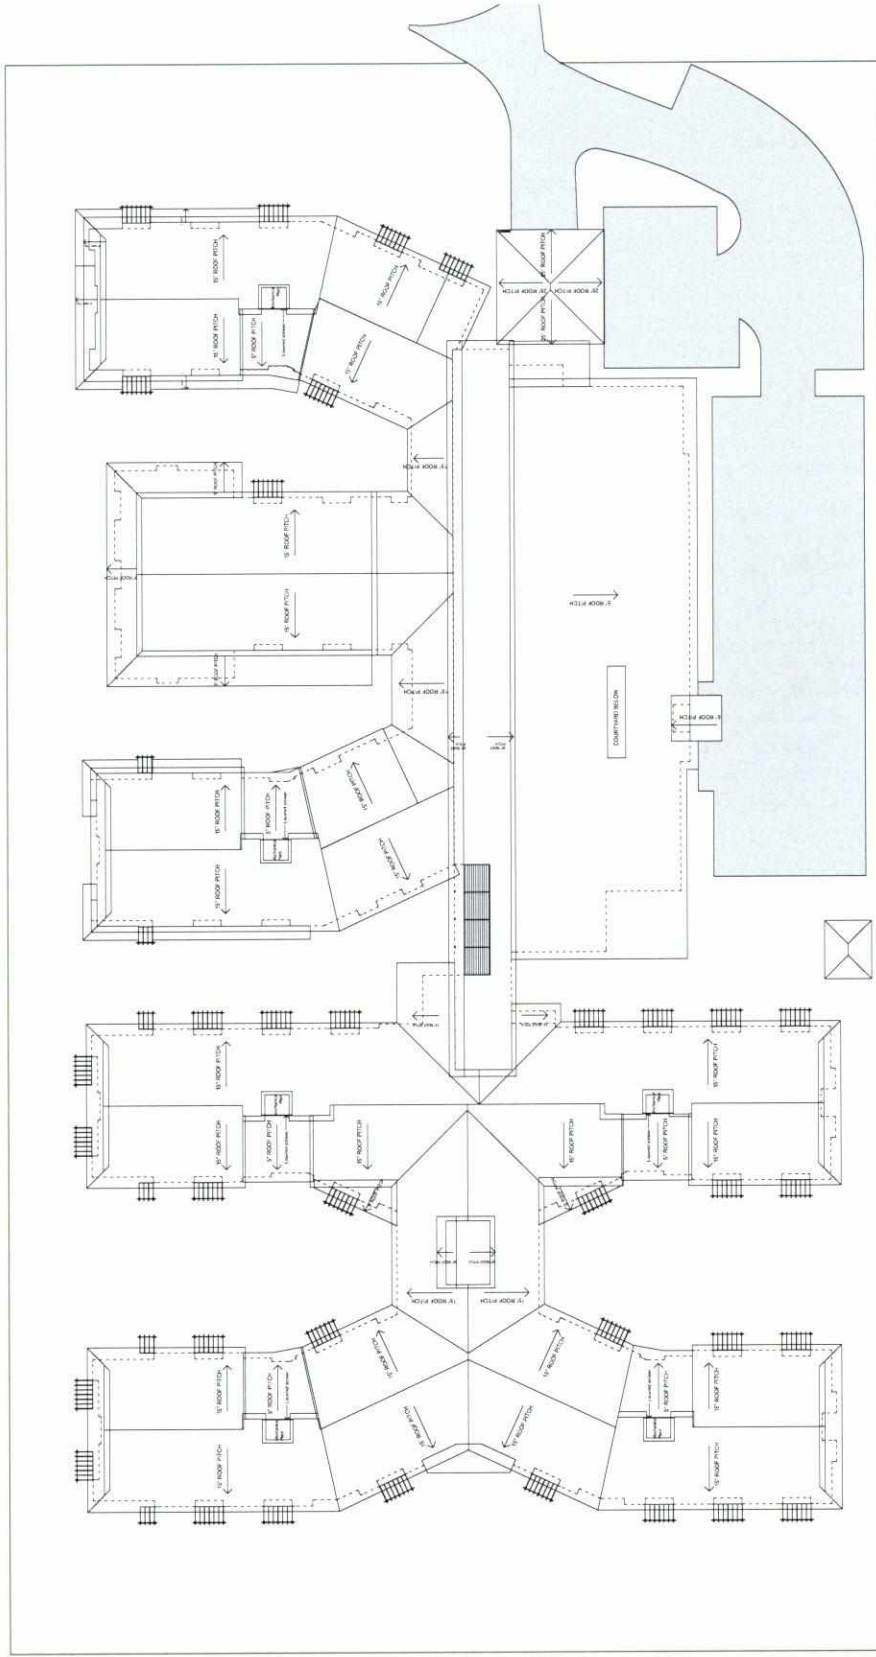

Roof Plan

1:200











Development Application

DA 13180



DA 05

A

The Ponds Residential Aged Care Facility


Roof Plan

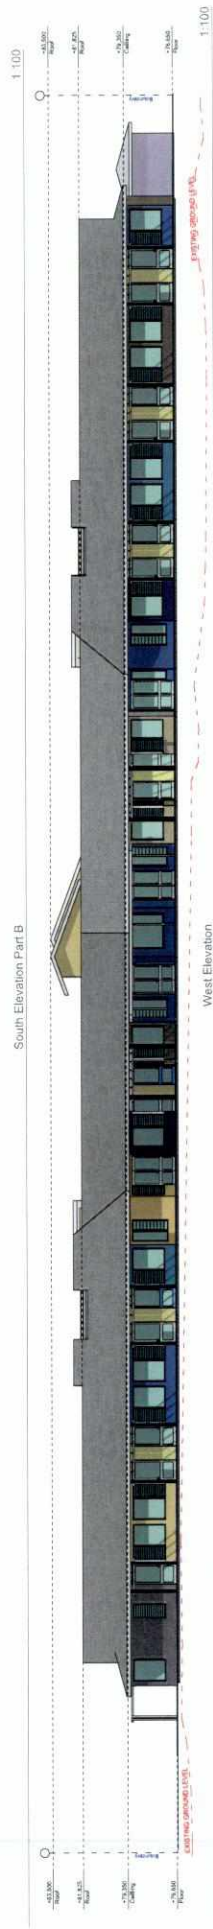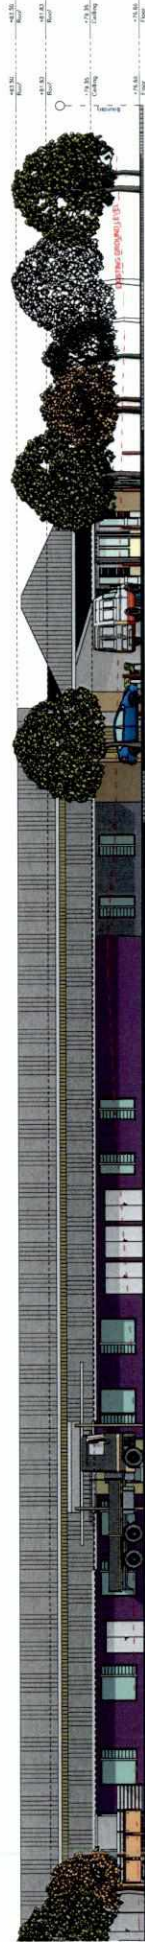

Refer to Landscape and Civil drawings for details.

Development Application

The Ponds Residential Aged Care Facility

13180 DA 06













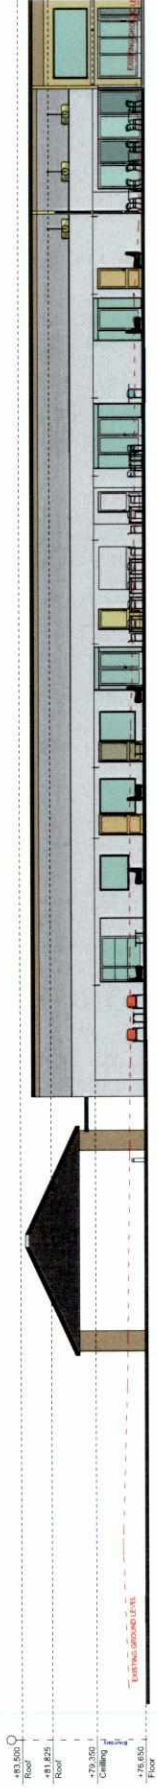


Long Section Part A

1:100

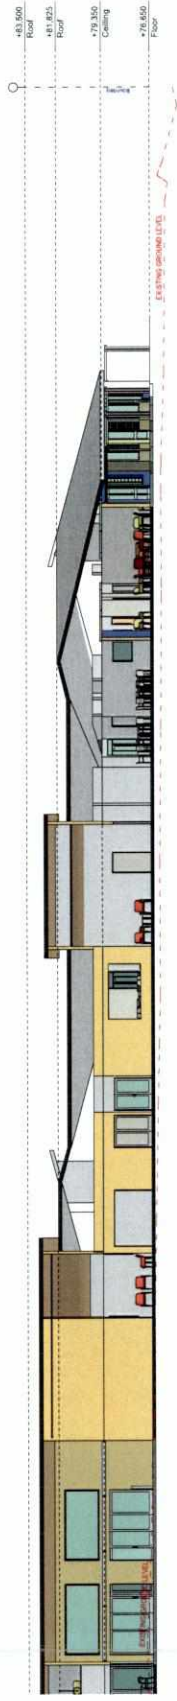


Long Section Part B

1:100

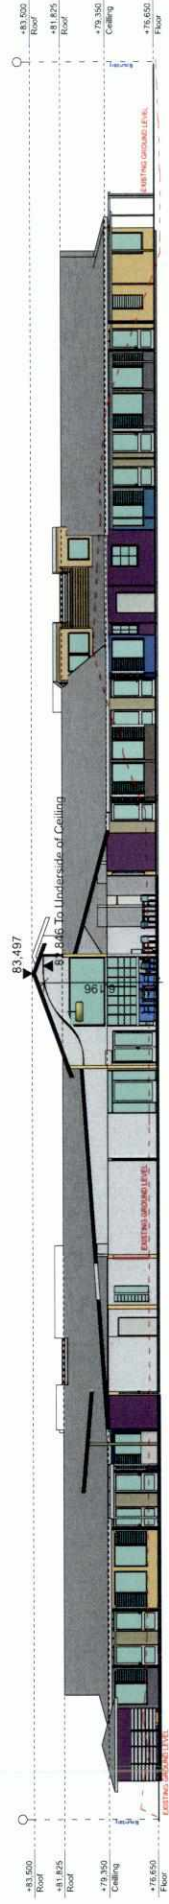

Cross Section 1

1:100

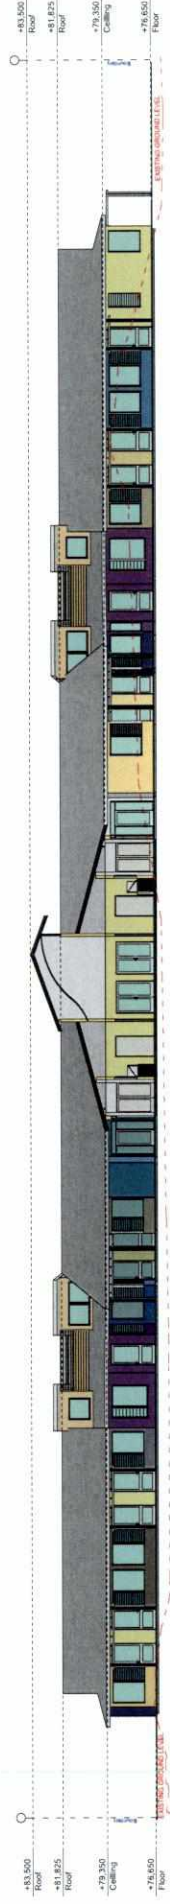

Cross Section 2

1:100

Refer to Landscape and Civil drawings for details.

