


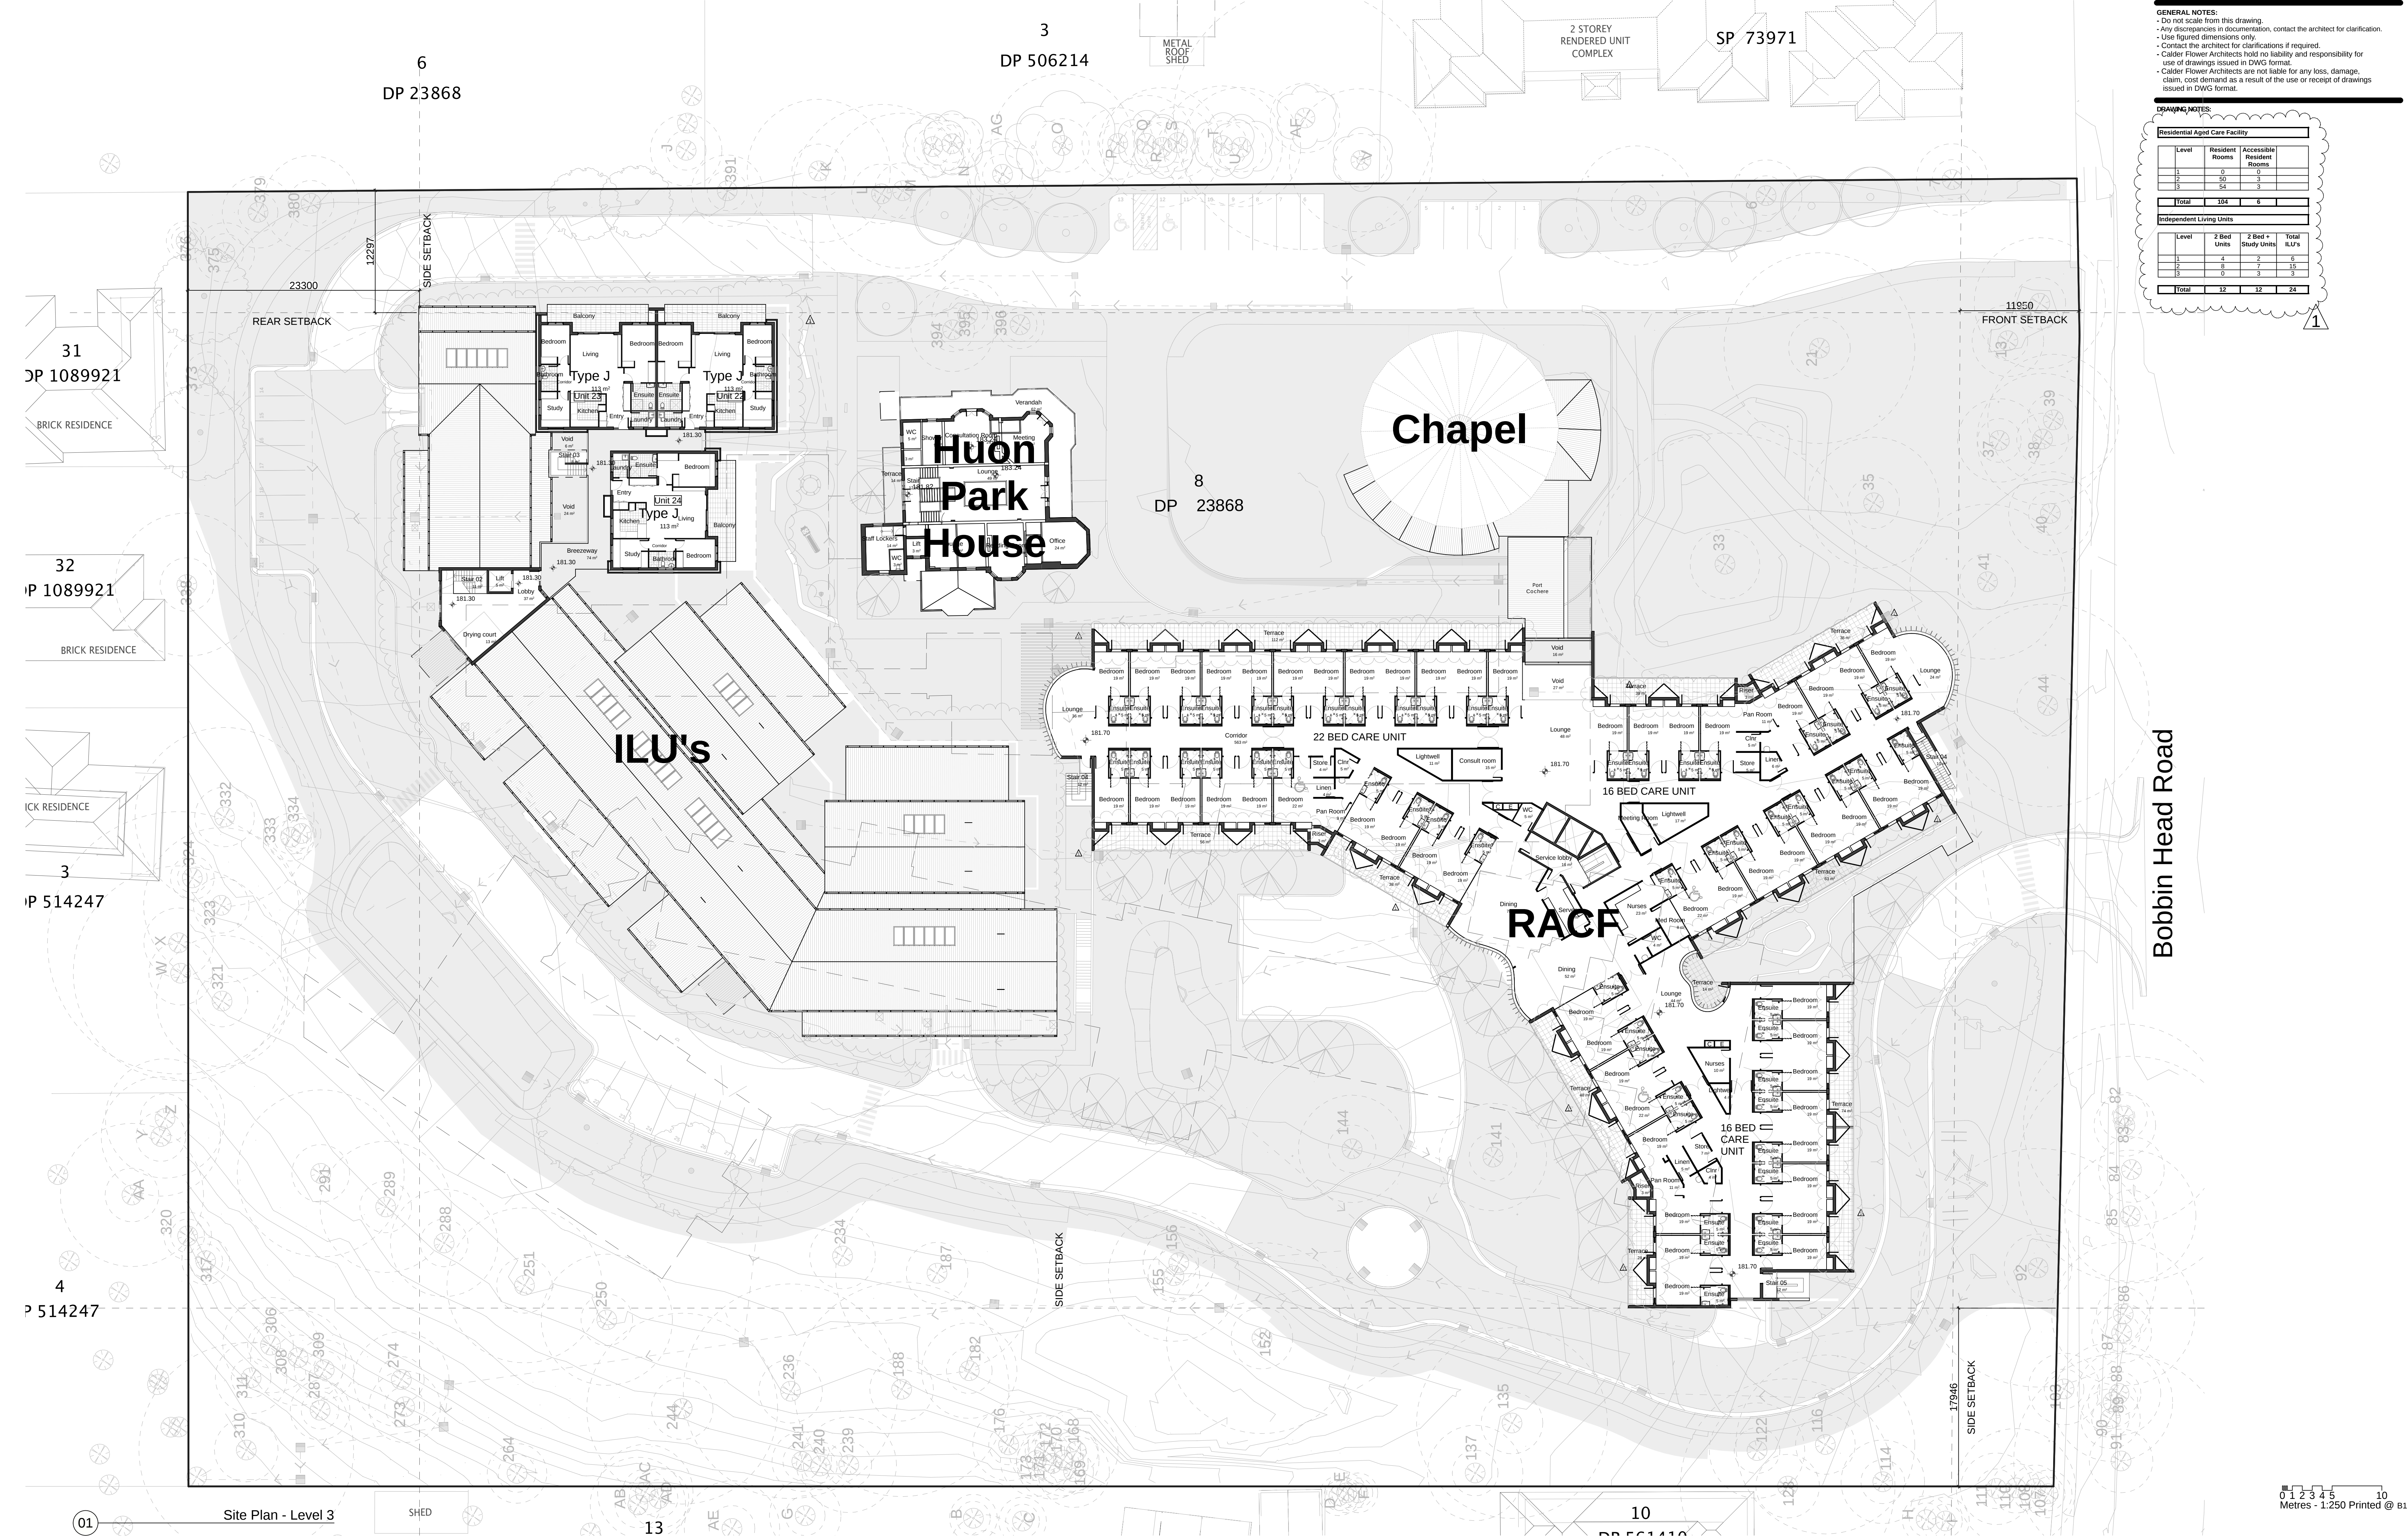

GENERAL NOTES:

- Do not scale from this drawing.
- Any discrepancies in documentation, contact the architect for clarification.
- Use figured dimensions only.
- Contact the architect for clarifications if required.
- Calder Flower Architects hold no liability and responsibility for use of drawings issued in DWG format.
- Calder Flower Architects are not liable for any loss, damage, claim, cost demand as a result of the use or receipt of drawings issued in DWG format.

DRAWING NOTES:

Residential Aged Care Facility			
Level	Resident Rooms	Accessible Resident Rooms	
1	0	0	
2	50	0	
3	54	3	
Total	104	3	

Independent Living Units			
Level	2 Bed Units	2 Bed + Study Units	Total ILU's
1	4	2	6
2	8	2	10
3	0	2	2
Total	12	6	18

1