


Panthers Precinct

LANDSCAPE WORKS PACKAGE

Multi-Deck Carpark / Serviced Apartments (MDCSA)

DRAWING SCHEDULE

DWG No.	DRAWING TITLE	SCALE
008-LA-9600	COVER SHEET	N.T.S.
008-LA-9601	LANDSCAPE STAGING PLAN	1:750
008-LA-9611	EXISTING PLAN	1:250
008-LA-9612	LANDSCAPE PLAN - Stage 1	1:250
008-LA-9613	LANDSCAPE PLAN - Stage 2	1:250

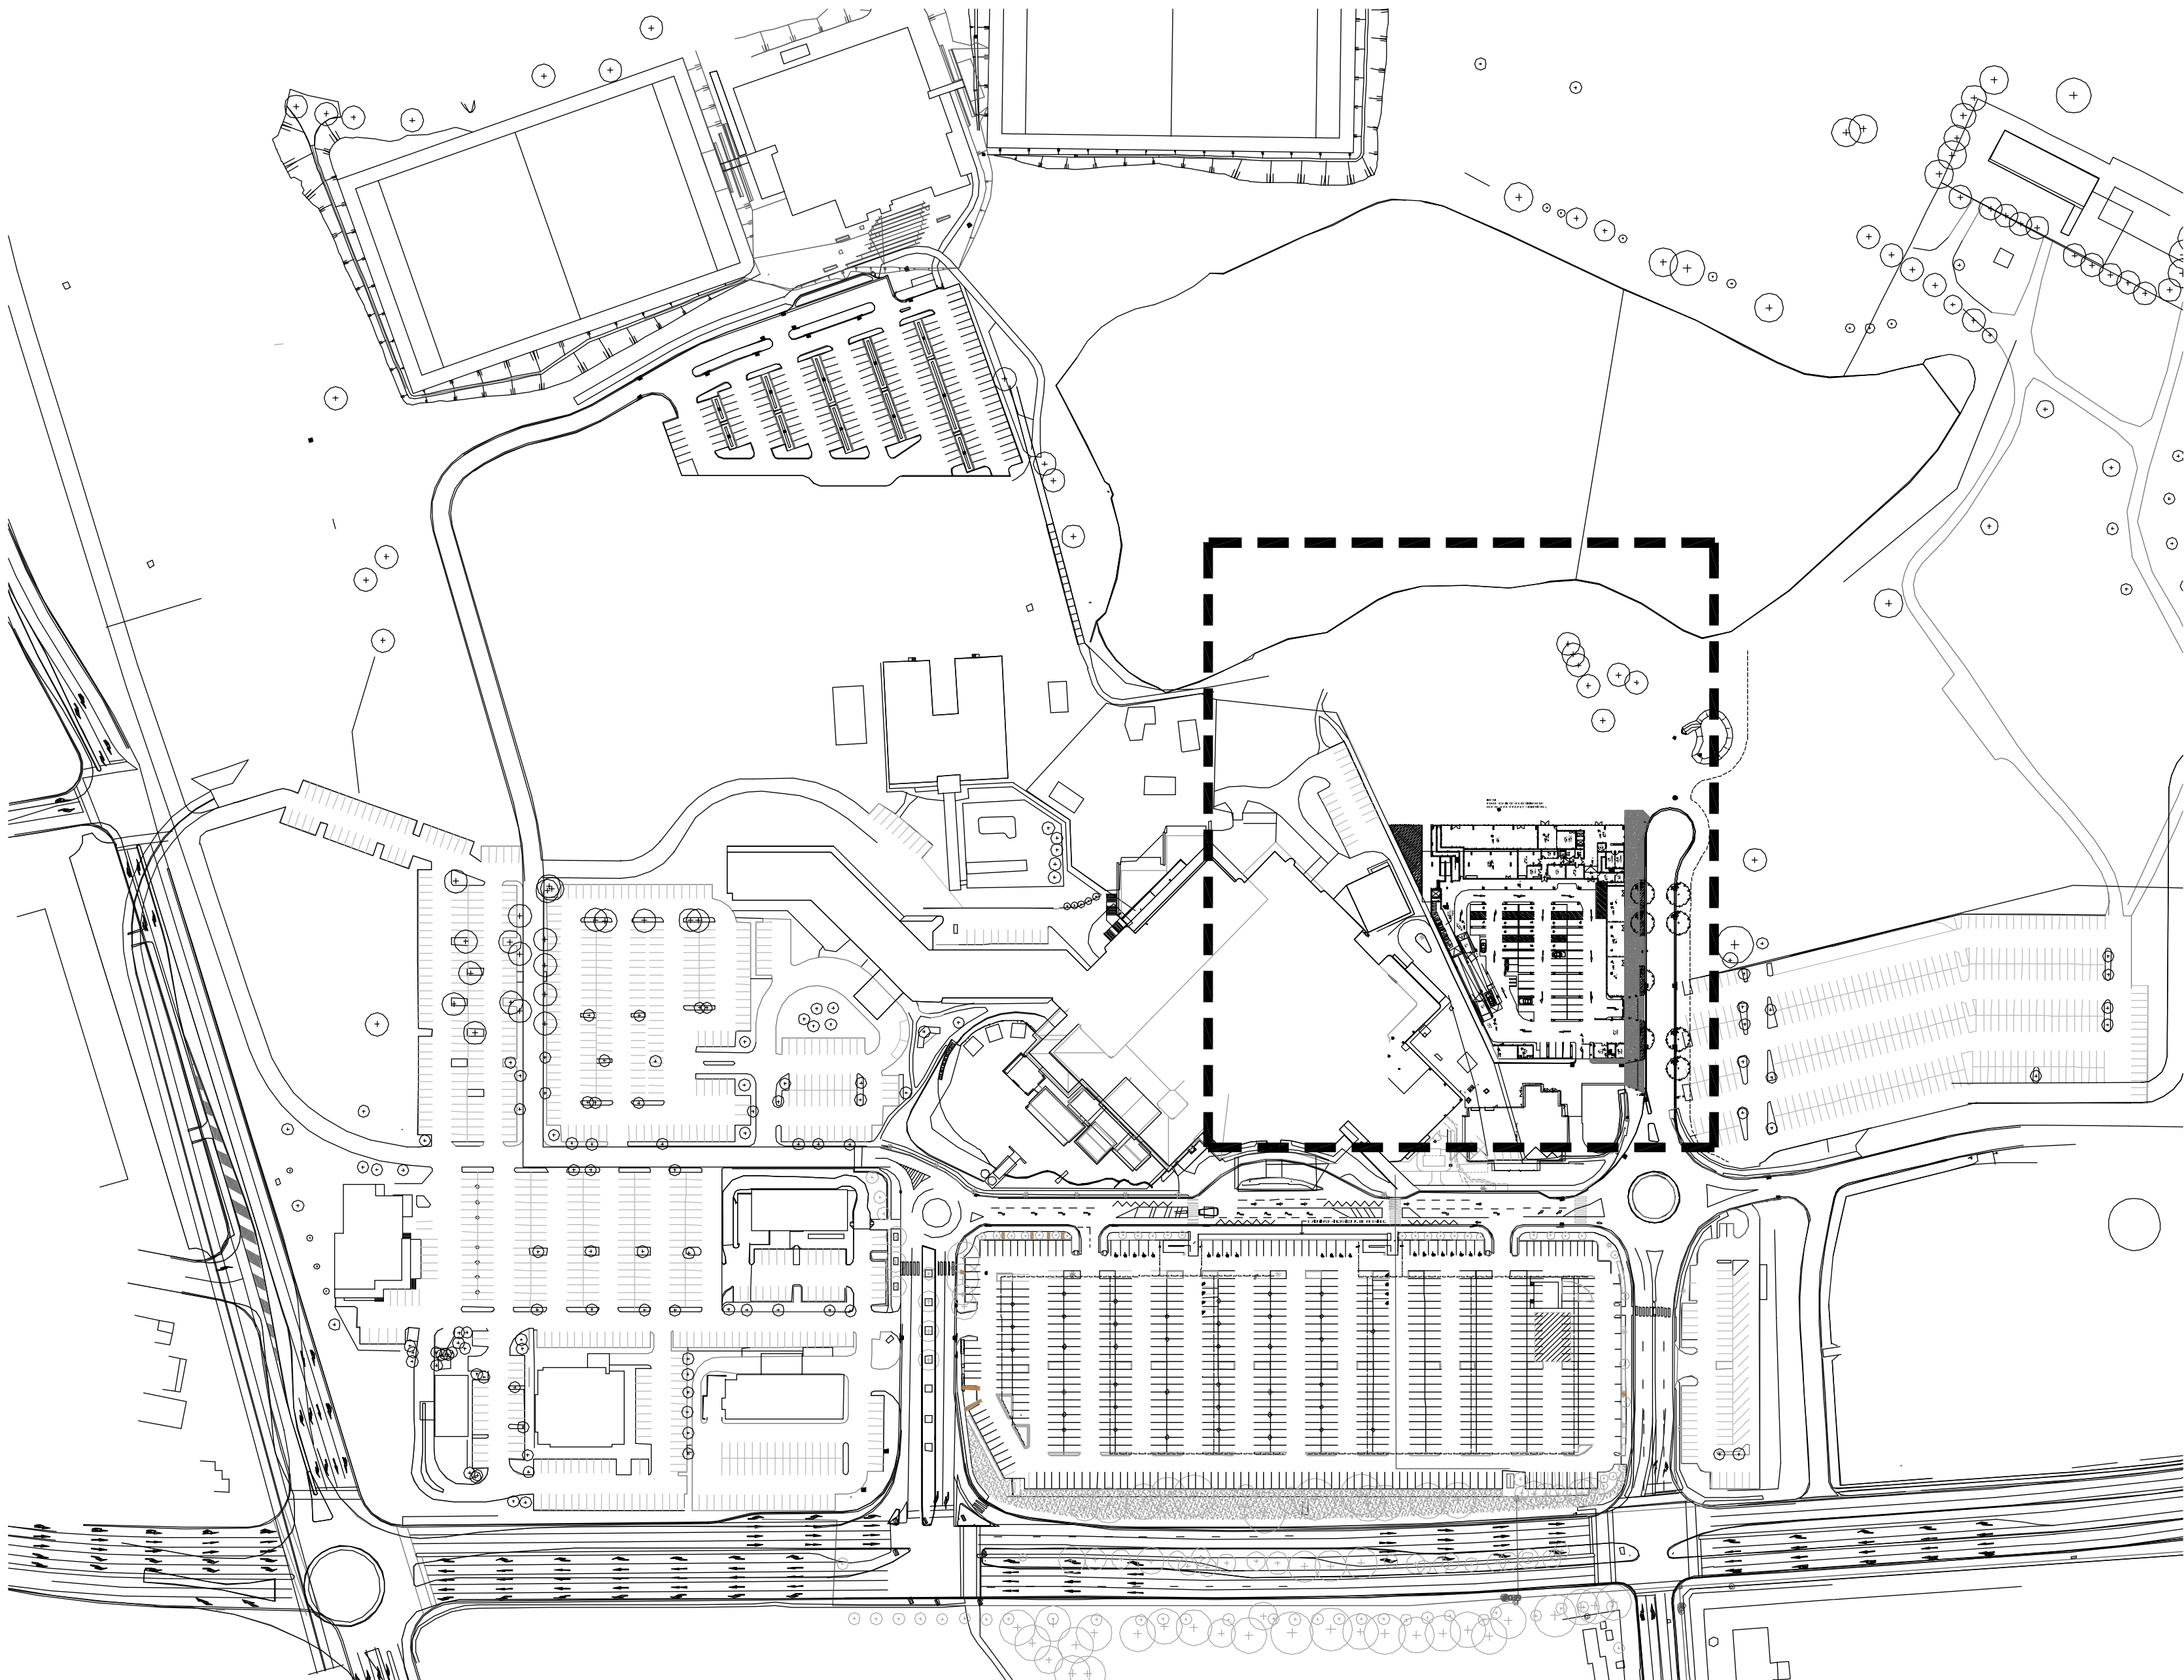

KEY PLAN
N.T.S.

NOT FOR CONSTRUCTION

© 2014 Site Image (NSW) Pty Ltd ABN 44 801 262 380 as agent for Site Image NSW Partnership. All rights reserved. This drawing is copyright and shall not be reproduced or copied in any form or by any means (graphic, electronic or mechanical including photocopy) without the written permission of Site Image (NSW) Pty Ltd Any license, expressed or implied, to use this document for any purpose what so ever is restricted to the terms of the written agreement between Site Image (NSW) Pty Ltd and the instructing party.

The contractor shall check and verify all work on site (including work by others) before commencing the landscape installation. Any discrepancies are to be reported to the Project Manager or Landscape Architect prior to commencing work. Do not scale this drawing. Any required dimensions not shown shall be referred to the Landscape Architect for confirmation.

04	DEVELOPMENT APPLICATION	PH	RS	04.06.2014
03	DEVELOPMENT APPLICATION	PH	RS	30.05.2014
02	FOR APPROVAL	PH	RS	28.05.2014
01	PRELIMINARY	PH	RS	27.05.2014
Issue	Revision Description	Drawn	Check	Date

LEGEND

Key Plan:

Client:



Project:

Panthers Precinct
Multi-Deck Carpark /
Serviced Apartments (MDCSA)

SITE IMAGE

Level 1, 3-5 Baptist Street
Redfern NSW 2016
Australia

Tel: (61 2) 8332 5500
Fax: (61 2) 9688 2877
www.siteimage.com.au

Site Image (NSW) Pty Ltd
ABN 44 801 262 380



DEVELOPMENT APPLICATION

Drawing Name:

Cover Sheet

Scale:

Job Number:

SS14-2802



Drawing Number:

008-LA-9600

Sheet 1 of 1

Issue:

04

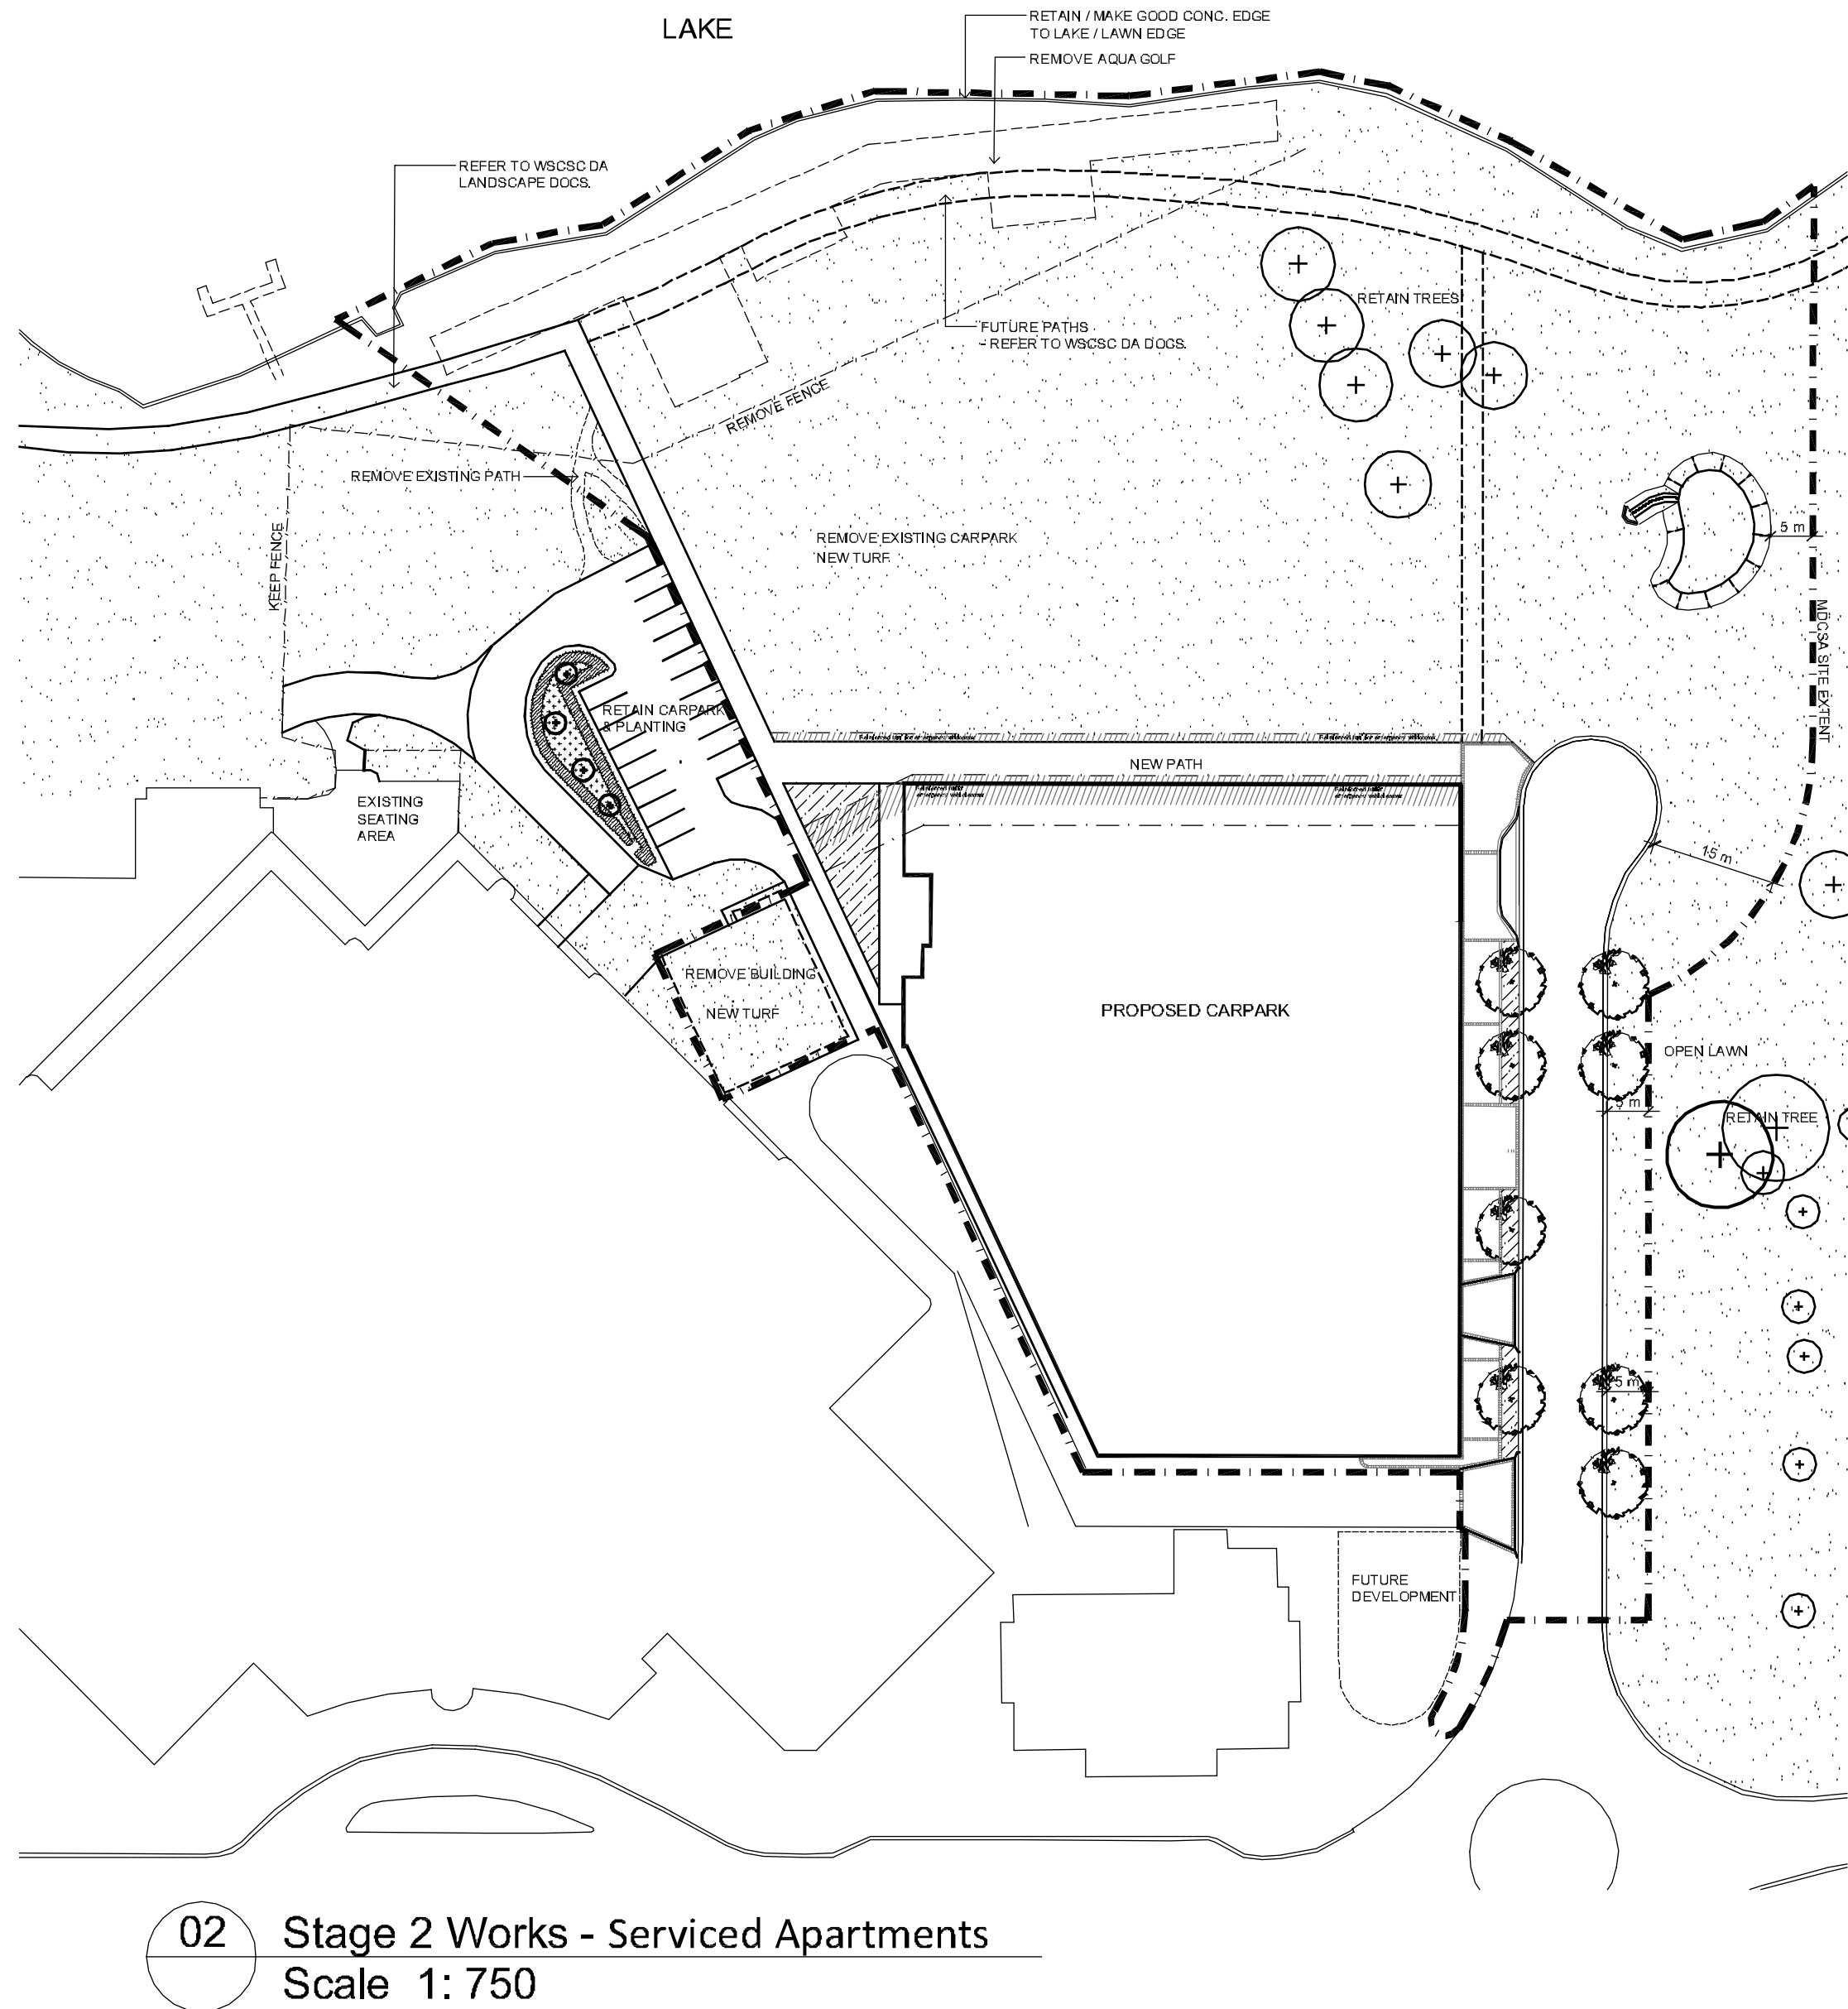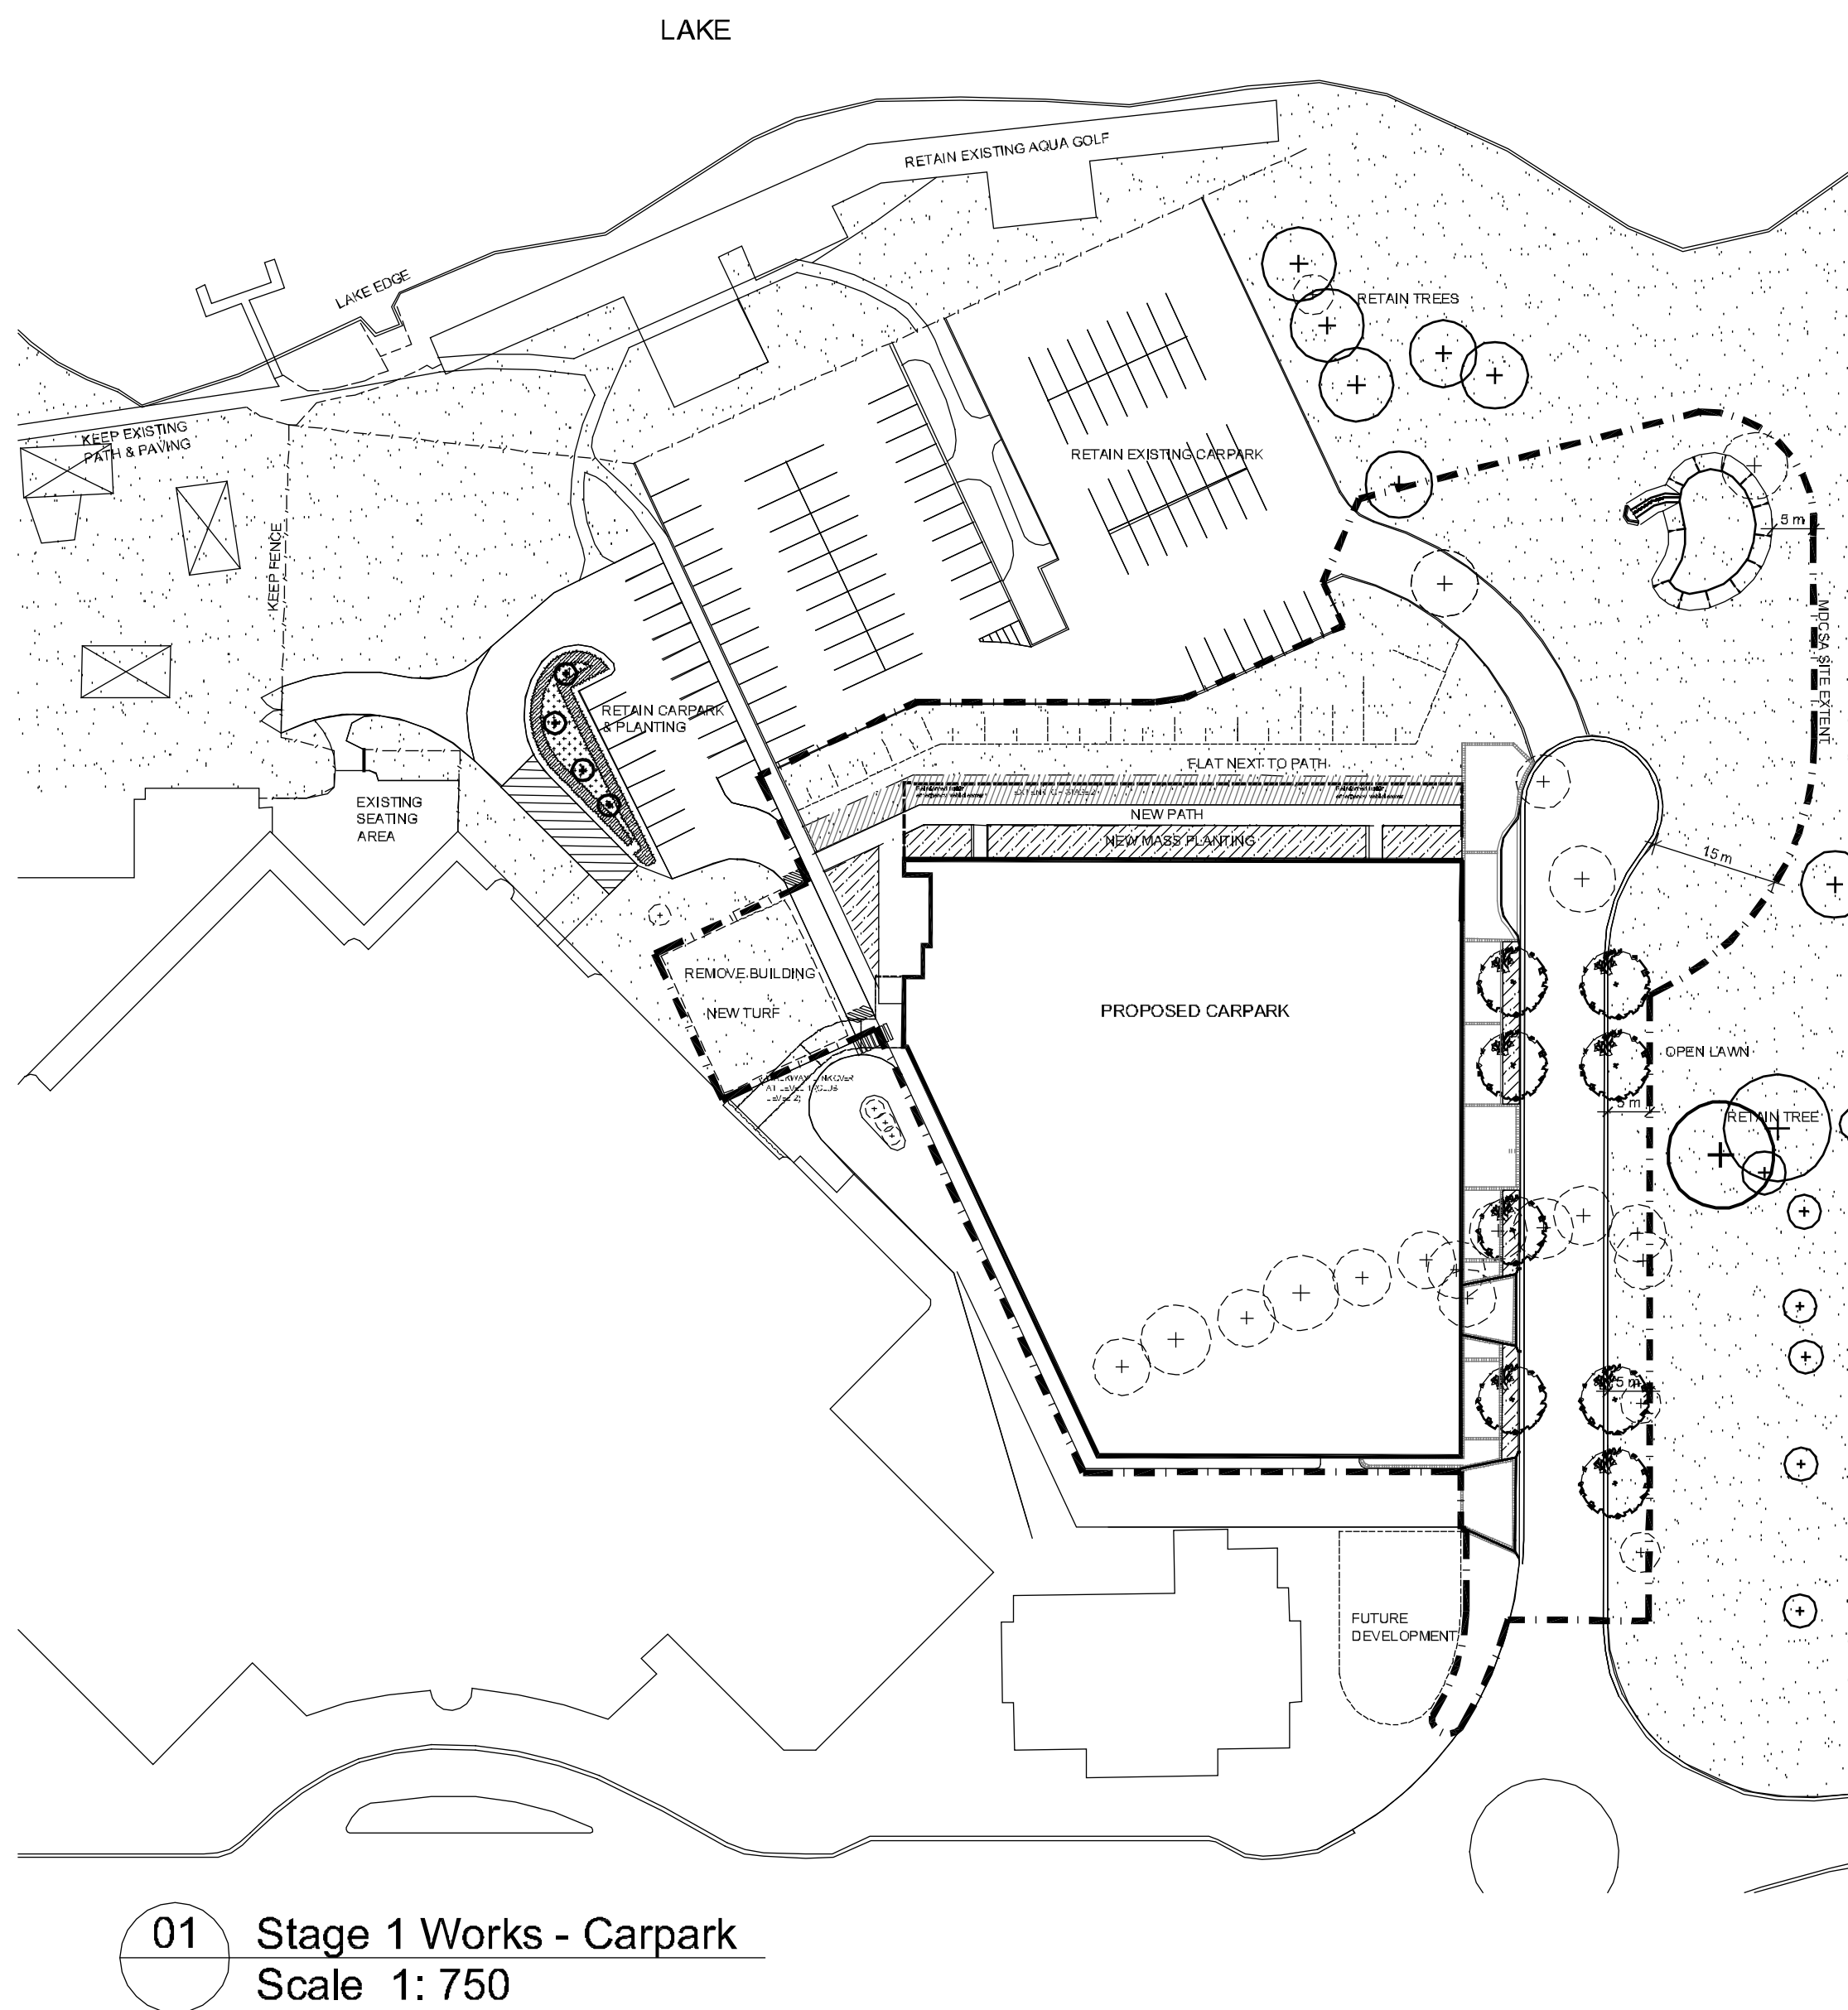


06	DEVELOPMENT APPLICATION revisions to existing tree locations & removal	AG	TC	10.07.2014
05	DEVELOPMENT APPLICATION	PH	RS	04.06.2014
04	DEVELOPMENT APPLICATION	PH	RS	30.05.2014
03	For Approval	PH	RS	28.05.2014
02	For Coordination	PH	RS	22.05.2014
01	For Approval	PH	RS	02.05.2014
Issue	Revision Description	Drawn	Check	Date

- LEGEND
- Existing trees to be retained
 - Existing trees to be removed
 - Proposed Trees
 - Existing planting
 - Proposed planting
 - Turf
 - Future Stage 2 Building Out Line
 - Existing Fence to be Retained
 - Existing Fence to be Removed
 - Existing Path to be Retained
 - Existing Path to be Removed
 - Proposed Path

Key Plan:

Client:

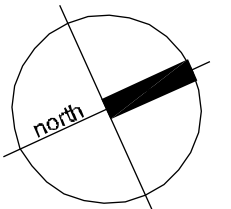

Project:

Panthers Precinct
Multi-Deck Carpark /
Serviced Apartments (MDCSA)

SITE IMAGE
Level 1, 3-5 Baptist Street
Redfern NSW 2016
Australia
Tel: (61 2) 8332 5800
Fax: (61 2) 8688 2877
www.siteimage.com.au
Site Image (NSW) Pty Ltd
ABN 44 801 282 380



DEVELOPMENT APPLICATION

Drawing Name:

Landscape Staging Plan

Scales: 1:750 @ A1

Job Number:


SS14-2802

Drawing Number:

008-LA-9601 06

Sheet 1 of 1

NOT FOR CONSTRUCTION

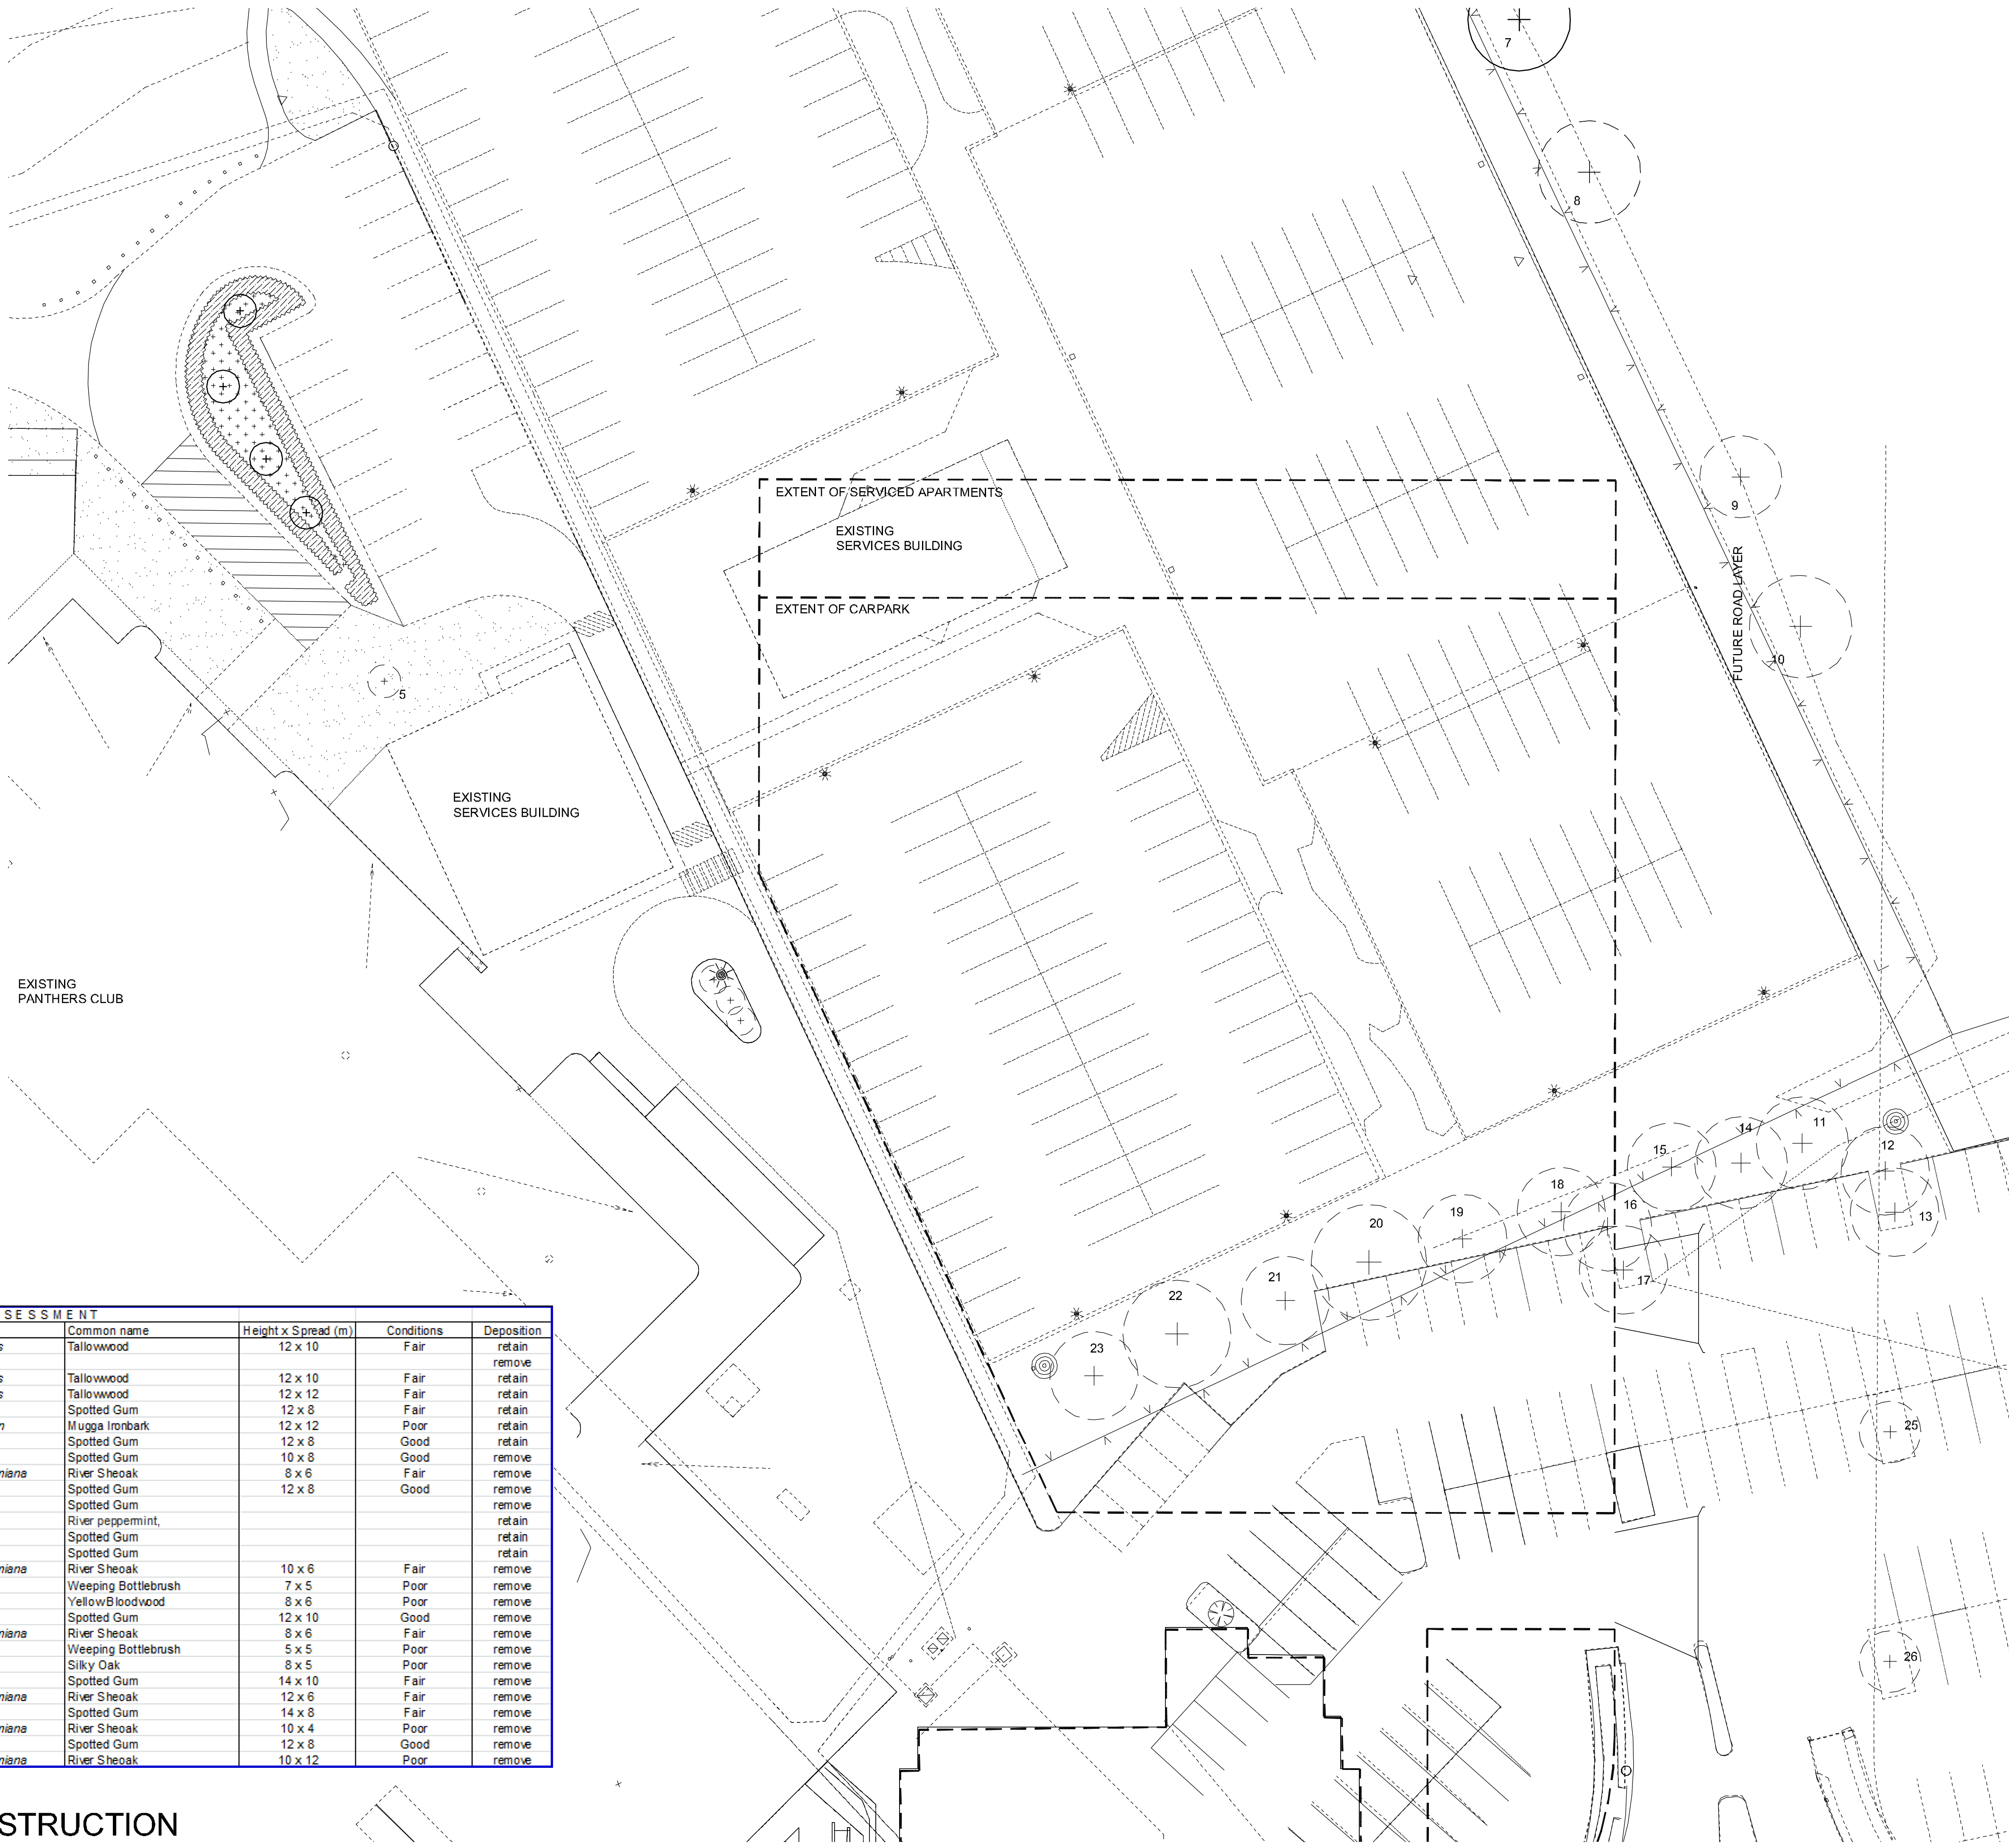

EXISTING TREE ASSESSMENT					
No.	Botanic name	Common name	Height x Spread (m)	Conditions	Disposition
01	<i>Eucalyptus microcorys</i>	Tallowwood	12 x 10	Fair	retain
02	Dead				remove
03	<i>Eucalyptus microcorys</i>	Tallowwood	12 x 10	Fair	retain
04	<i>Eucalyptus microcorys</i>	Tallowwood	12 x 12	Fair	retain
05	<i>Corymbia maculata</i>	Spotted Gum	12 x 8	Fair	retain
06	<i>Eucalyptus sideroxylon</i>	Mugga Ironbark	12 x 12	Poor	retain
07	<i>Corymbia maculata</i>	Spotted Gum	12 x 8	Good	retain
08	<i>Corymbia maculata</i>	Spotted Gum	10 x 8	Good	remove
09	<i>Casuarina cunninghamiana</i>	River Sheoak	8 x 6	Fair	remove
10	<i>Corymbia maculata</i>	Spotted Gum	12 x 8	Good	remove
10a	<i>Corymbia maculata</i>	Spotted Gum			remove
10b	<i>Eucalyptus elata</i>	River peppermint			retain
10c	<i>Corymbia maculata</i>	Spotted Gum			retain
10d	<i>Corymbia maculata</i>	Spotted Gum			retain
11	<i>Casuarina cunninghamiana</i>	River Sheoak	10 x 6	Fair	remove
12	<i>Callistemon viminalis</i>	Weeping Bottlebrush	7 x 5	Poor	remove
13	<i>Corymbia eximia</i>	Yellow Bloodwood	8 x 6	Poor	remove
14	<i>Corymbia maculata</i>	Spotted Gum	12 x 10	Good	remove
15	<i>Casuarina cunninghamiana</i>	River Sheoak	8 x 6	Fair	remove
16	<i>Callistemon viminalis</i>	Weeping Bottlebrush	5 x 5	Poor	remove
17	<i>Grevillea robusta</i>	Silky Oak	8 x 5	Poor	remove
18	<i>Corymbia maculata</i>	Spotted Gum	14 x 10	Fair	remove
19	<i>Casuarina cunninghamiana</i>	River Sheoak	12 x 6	Fair	remove
20	<i>Corymbia maculata</i>	Spotted Gum	14 x 8	Fair	remove
21	<i>Casuarina cunninghamiana</i>	River Sheoak	10 x 4	Poor	remove
22	<i>Corymbia maculata</i>	Spotted Gum	12 x 8	Good	remove
23	<i>Casuarina cunninghamiana</i>	River Sheoak	10 x 12	Poor	remove

© 2014 Site Image (NSW) Pty Ltd. ABN 44 801 262 380 as agent for Site Image NSW Partnership. All rights reserved. This drawing is copyright and shall not be reproduced or copied in any form or by any means (graphic, electronic or mechanical including photocopy) without the written permission of Site Image (NSW) Pty Ltd. Any license, expressed or implied, to use this document for any purpose what so ever is restricted to the terms of the written agreement between Site Image (NSW) Pty Ltd and the instructing party.

The contractor shall check and verify all work on site (including work by others) before commencing the landscape installation. Any discrepancies are to be reported to the Project Manager or Landscape Architect prior to commencing work. Do not scale this drawing. Any required dimensions not shown shall be referred to the Landscape Architect for confirmation.

06	DEVELOPMENT APPLICATION	revisions	AG	TC	11.07.2014
to existing tree locations & removal					
05	DEVELOPMENT APPLICATION	revisions	AG	TC	10.07.2014
to existing tree locations & removal					
04	DEVELOPMENT APPLICATION		AG		02.07.2014
03	DEVELOPMENT APPLICATION		PH	RS	04.06.2014
02	For Approval		PH	RS	28.05.2014
01	For Approval		PH	RS	02.05.2014
Issue	Revision Description		Drawn	Check	Date

LEGEND

- Existing trees to be removed (refer plant schedule)
- Existing planting (shrub) (refer plant schedule)
- Existing planting (Ground cover) (refer plant schedule)
- Existing Turf Area
- Existing Lighting to be Retained
- Existing Fence to be Retained
- Proposed Building Outline

Key Plan:

Client:



Project:
Panthers Precinct
Multi-Deck Carpark /
Serviced Apartments (MDCSA)

SITE IMAGE

Level 1, 3-5 Baptist Street
Redfern NSW 2016
Australia

Tel: (01 2) 6332 5800
Fax: (01 2) 6689 2877
www.siteimage.com.au

Site Image (NSW) Pty Ltd
ABN 44 801 262 380



DEVELOPMENT APPLICATION

Drawing Name:

Existing Plan

Scale: 1:250 @ A1

Job Number:

SS14-2802


Drawing Number:

008-LA-9611 06

Sheet 1 of 1

Issue:

NOT FOR CONSTRUCTION

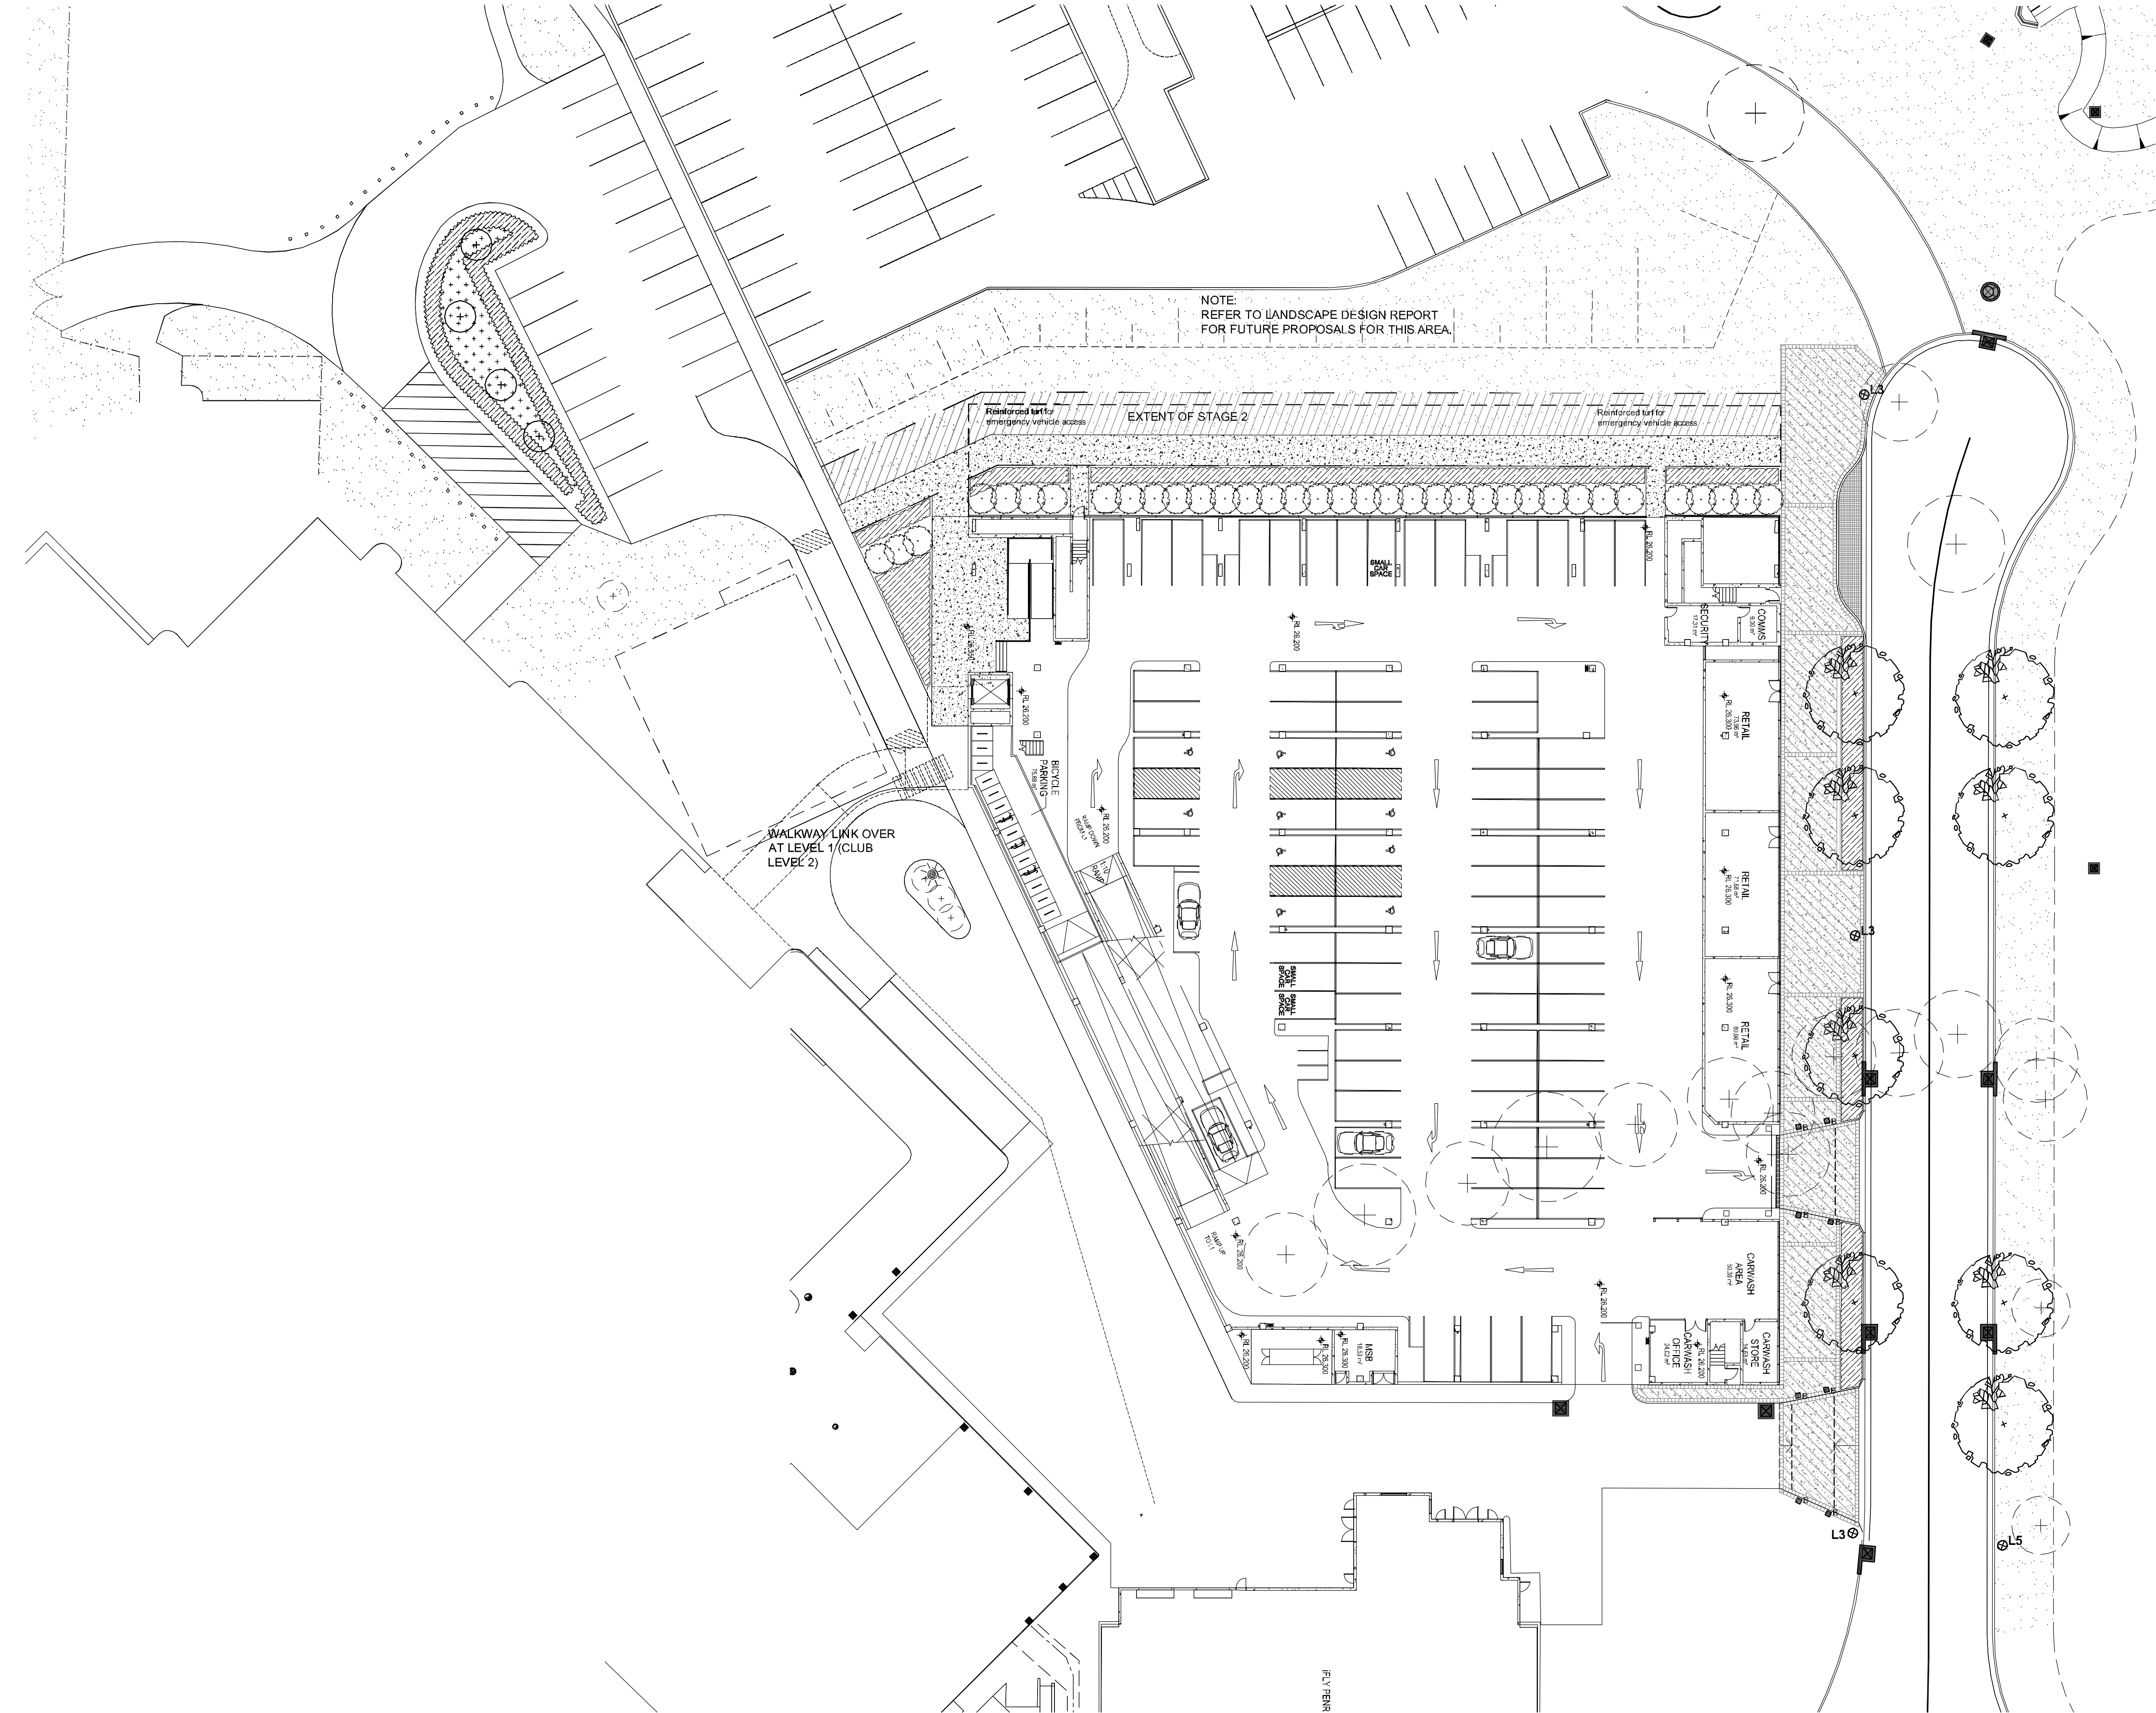

© 2014 Site Image (NSW) Pty Ltd. ABN 44 801 282 380 as agent for Site Image (NSW) Partnership. All rights reserved. This drawing is copyright and shall not be reproduced or copied in any form or by any means (graphic, electronic or mechanical including photocopy) without the written permission of Site Image (NSW) Pty Ltd. Any license, expressed or implied, to use this document for any purpose what so ever is restricted to the terms of the written agreement between Site Image (NSW) Pty Ltd and the instructing party.

The contractor shall check and verify all work on site (including work by others) before commencing the landscape installation. Any discrepancies are to be reported to the Project Manager or Landscape Architect prior to commencing work. Do not scale this drawing. Any required dimensions not shown shall be referred to the Landscape Architect for confirmation.

04	DEVELOPMENT APPLICATION revisions	AG	TC	10.07.2014
03	to existing tree locations & removal			
02	DEVELOPMENT APPLICATION	PH	RS	04.06.2014
01	For Approval	PH	RS	28.05.2014
01	For Approval	PH	RS	02.05.2014
Issue	Revision Description	Drawn	Check	Date

LEGEND

- Existing trees to be removed (refer plant schedule)
- Proposed Trees (refer plant schedule)
- Existing planting (shrub) (refer plant schedule)
- Proposed planting (Ground cover) (refer plant schedule)
- Proposed planting (shrub, accent, Ground cover & grasses) (refer plant schedule)
- Turf
- Footpath: Concrete
- Footpath: Asphalt
- Paving band; honed (Dark colour)
- Unit paving to parking bays
- Existing Lighting to be Retained
- Existing Fence to be Retained
- Lighting L3: Street lighting
- Proposed Bollard

Key Plan:

Client:



Project:

Panthers Precinct
Multi-Deck Carpark /
Serviced Apartments (MDCSA)

SITE IMAGE

Level 1, 3-5 Baptist Street
Redfern NSW 2016
Australia

Tel: (61 2) 8332 5800
Fax: (61 2) 8688 2877
www.siteimage.com.au

Site Image (NSW) Pty Ltd
ABN 44 801 282 380



Landscape Architects

DEVELOPMENT APPLICATION

Drawing Name:

Landscape Plan

- Stage 1

Scales: 1:250 @ A1

Job Number:


Sheet 1 of 1
Drawing Number: 008-LA-9612
Issue:

SS14-2802

008-LA-9612 04

NOT FOR CONSTRUCTION

NOT FOR CONSTRUCTION

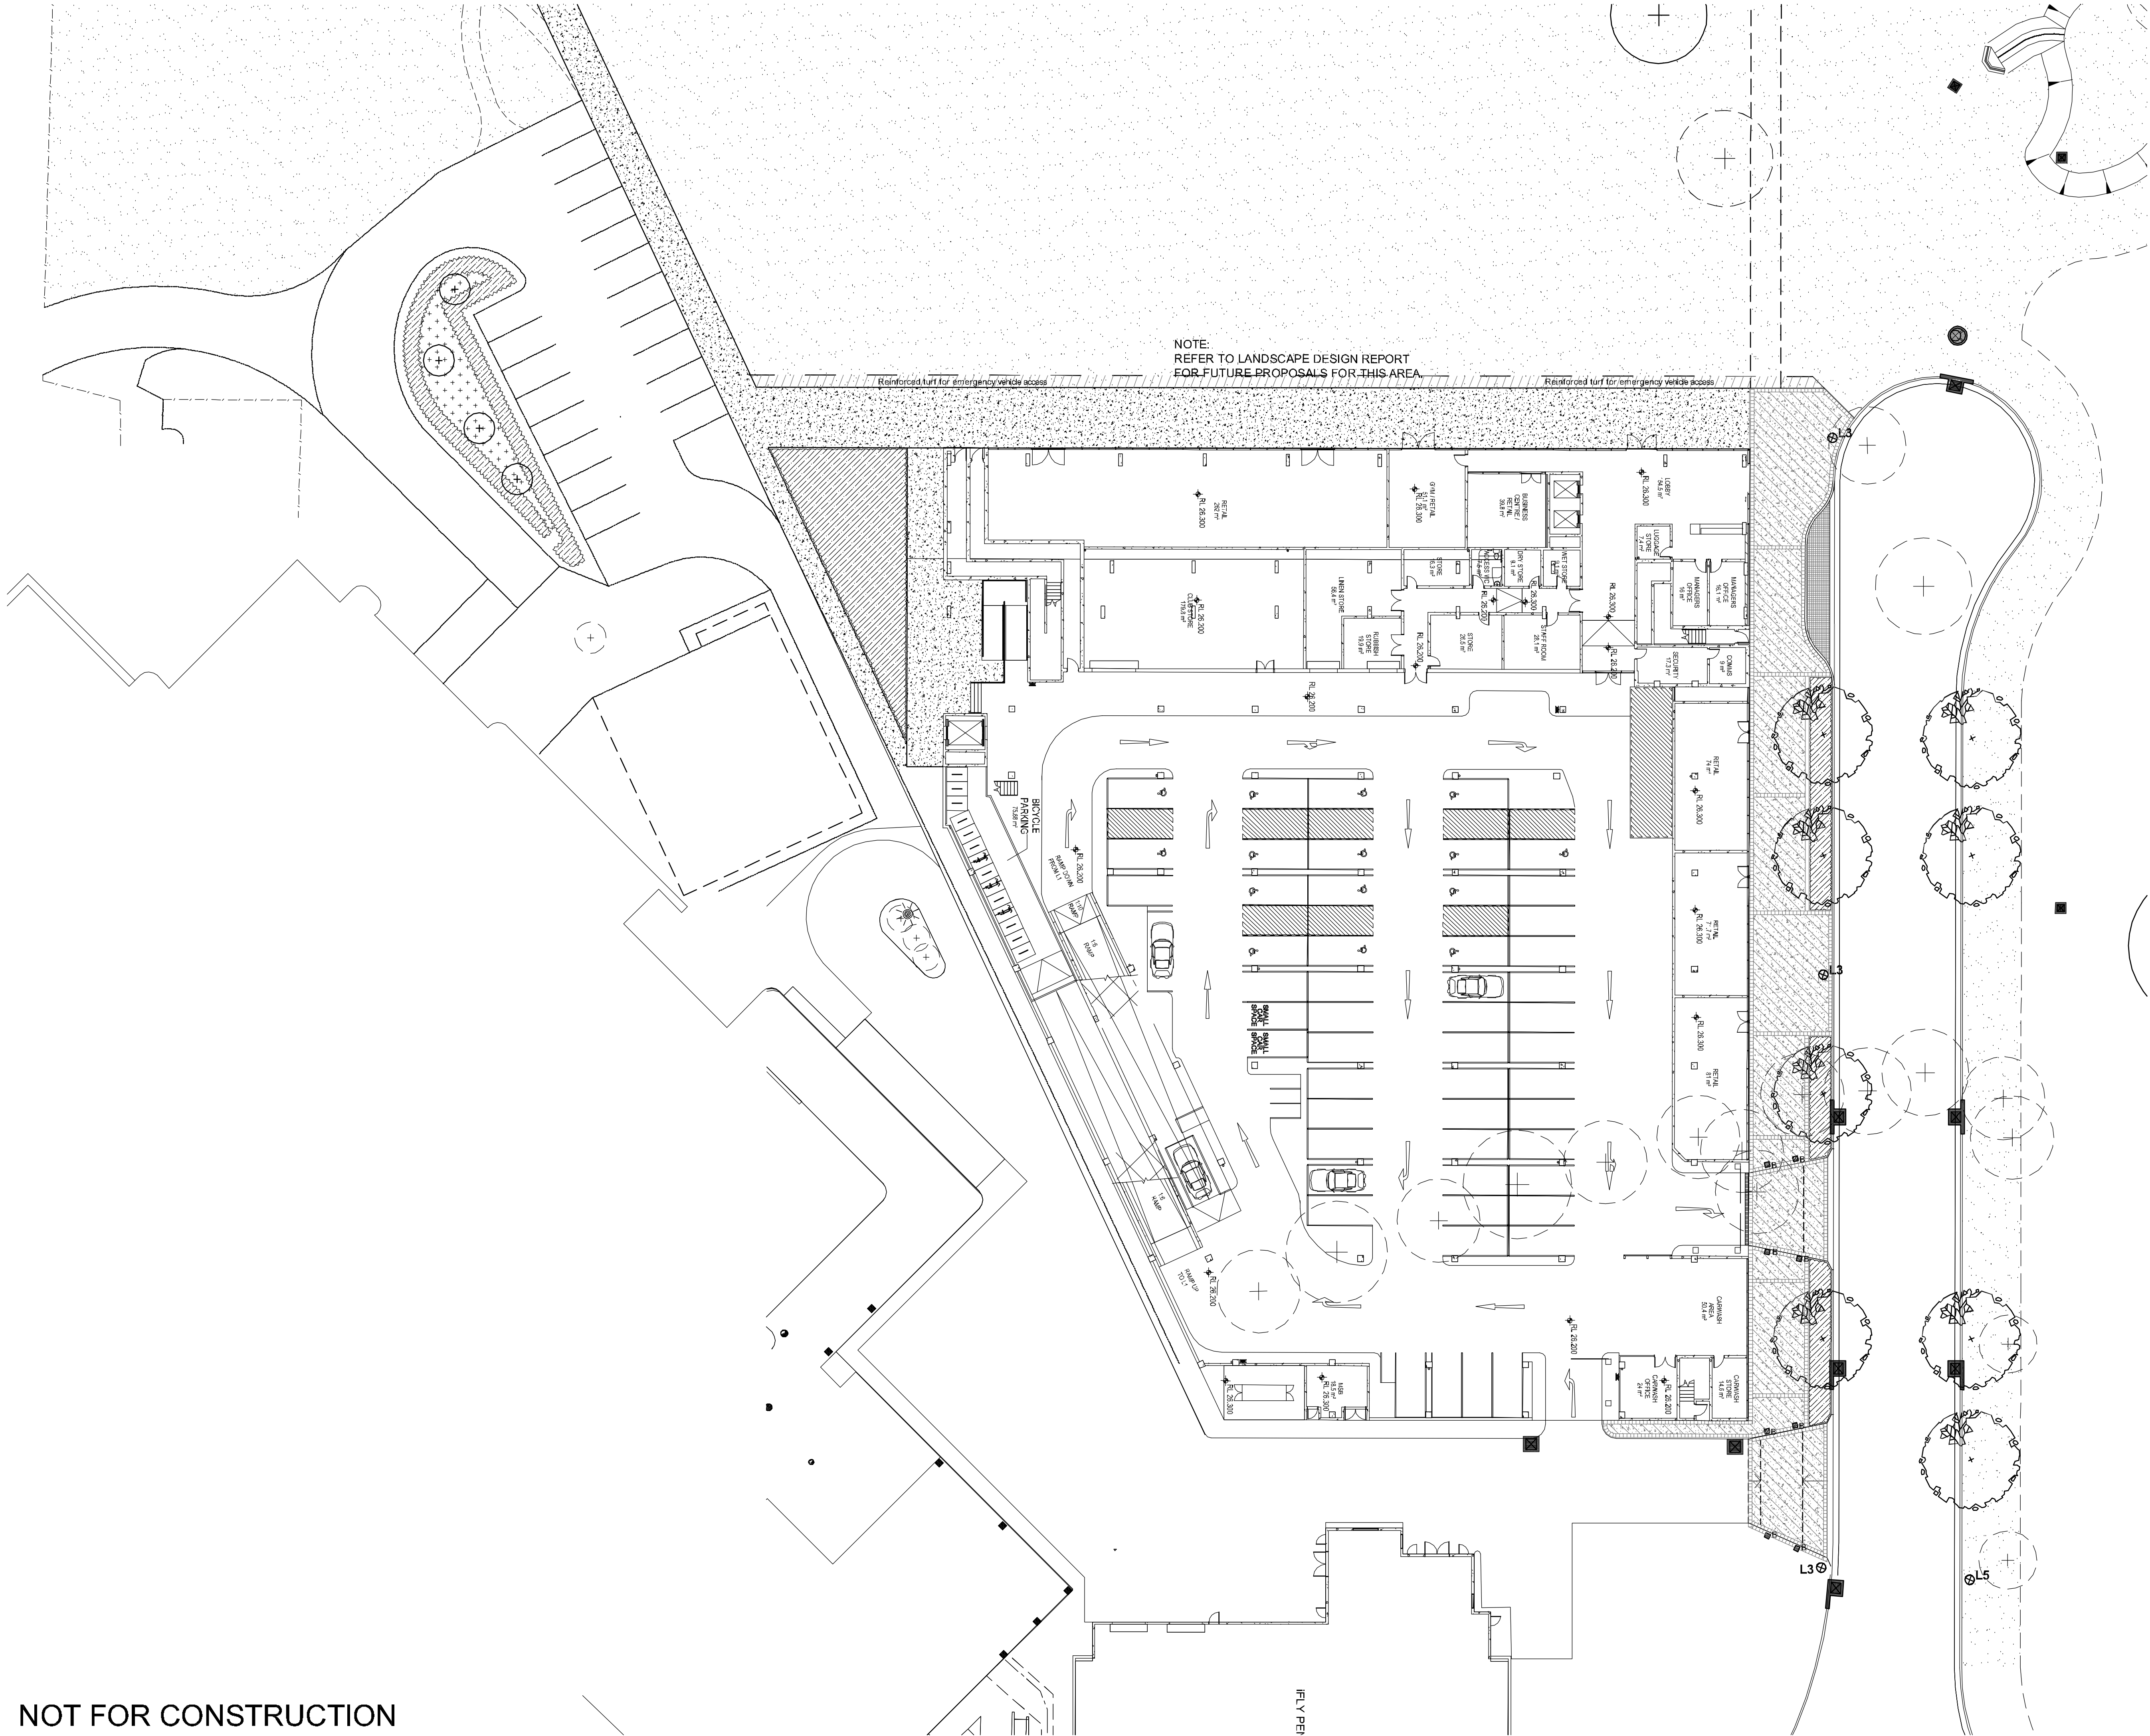

© 2014 Site Image (NSW) Pty Ltd. ABN 44 801 282 380 as agent for Site Image NSW Partnership. All rights reserved. This drawing is copyright and shall not be reproduced or copied in any form or by any means (graphic, electronic or mechanical including photocopy) without the written permission of Site Image (NSW) Pty Ltd. Any license, expressed or implied, to use this document for any purpose what so ever is restricted to the terms of the written agreement between Site Image (NSW) Pty Ltd and the instructing party.

The contractor shall check and verify all work on site (including work by others) before commencing the landscape installation. Any discrepancies are to be reported to the Project Manager or Landscape Architect prior to commencing work. Do not scale this drawing. Any required dimensions not shown shall be referred to the Landscape Architect for confirmation.

04	DEVELOPMENT APPLICATION revisions	AG	TC	10.07.2014
03	to existing tree locations & removal			
02	DEVELOPMENT APPLICATION	PH	RS	04.06.2014
01	For Approval	PH	RS	28.05.2014
	For Approval	PH	RS	02.05.2014
Issue	Revision Description	Drawn	Check	Date

LEGEND

- Existing trees to be removed (refer plant schedule)
- Proposed Trees (refer plant schedule)
- Existing planting (shrub) (refer plant schedule)
- Proposed planting (Ground cover) (refer plant schedule)
- Proposed planting (shrub, accent, Ground cover & grasses) (refer plant schedule)
- Turf
- Footpath: Concrete
- Footpath: Asphalt
- Paving band; honed (Dark colour)
- Unit paving to parking bays
- Existing Lighting to be Retained
- Existing Fence to be Retained
- Lighting L3: Street lighting
- Proposed Bollard

Note:
Street light locations indicative
- subject to future design

Key Plan:

Client:



Project:
Panthers Precinct
Multi-Deck Carpark /
Serviced Apartments (MDCSA)

SITE IMAGE
Level 1, 3-5 Baptist Street
Redfern NSW 2016
Australia
Tel: (61 2) 6332 5800
Fax: (61 2) 6688 2877
www.siteimage.com.au
Site Image (NSW) Pty Ltd
ABN 44 801 282 380



DEVELOPMENT APPLICATION

Drawing Name:
Landscape Plan
- Stage 2

Scale: 1:250 @ A1
Job Number:

Sheet 1 of 1
Drawing Number: 0 1 2 4 8 10m
Issue:

SS14-2802 008-LA-9613 04