

NOTE:
All window & door frames to have dark aluminium frames.
All glass balustrades to be semi translucent

FB 1 : Face Brick (Brown)

FB 2 : Face Brick (Dark Grey)

RB 1 : Rendered Brick (Light)

RB 2 : Rendered Brick (Dark)

LW 1 : Dark. Lightweight Cladding (Light)

LW 2 : Dark. Lightweight Cladding (Dark)

van der Meer Consulting Pty Ltd
 T (02) 9436 0433 / F (02) 9436 1370
 Zayad.Mecherik@vandermeer.com.au

van der Meer Consulting Pty Ltd
 T (02) 9436 0433 / F (02) 9436 1370
 Zayad.Mecherik@vandermeer.com.au

Landscape Architect
Oculus Pty Ltd
 T (02) 9519 8333 / F (02) 9519 8333
 roger@oculus.com.au

Architect
diko architecture (NSW) pty ltd
 9/36-48 Macarthur Street
 Ultimo NSW 2007, Australia
 T +61 2 836 4650 / F +61 2 836 4659
 www.diko.com.au / info@diko.com.au

ABN: 53367605590
 Rocio de Regner
 David Rappard
 0645 (NSW)

Client Details
Sony Iris Pty Ltd

Project
Module Shopping Centre
Beecroft Redevelopment
cnr Hannah St / Beecroft Rd
Beecroft
NSW, 2119

Project Number
10733

Drawing
Sections
Section 1

Project Status
Preliminary

Scale
1:100





DKO Architecture Pty Ltd
Except as allowed under copyright act, no part of this drawing may be reproduced or otherwise dealt with without written permission of DKO Architecture.

ROBINTATED ARCHITECT
Kous de Rouwe 3767 (NSW)
David Randerson 8544 (NSW)


NOTES
Builder's Contractor shall verify all dimensions before any job commences. All dimensions take precedence over drawings and job dimensions. All shop drawings shall be submitted to the Architect's attention, and must be approved prior to commencement of any work. All shop drawings shall be submitted to the Architect's attention, and must be approved prior to commencement of any work.

NOT FOR CONSTRUCTION

NOTE:
All window & door frames to have dark aluminium frames.
All glass balustrades to be semi translucent.


Indicative Finishes

- FB 1: Face Brick (Brown)
- FB 2: Face Brick (Dark Grey)
- RB 1: Rendered Brick (Light)
- RB 2: Rendered Brick (Dark)
- LW 1: Dark, Lightweight Cladding (Light)
- LW 2: Dark, Lightweight Cladding (Dark)

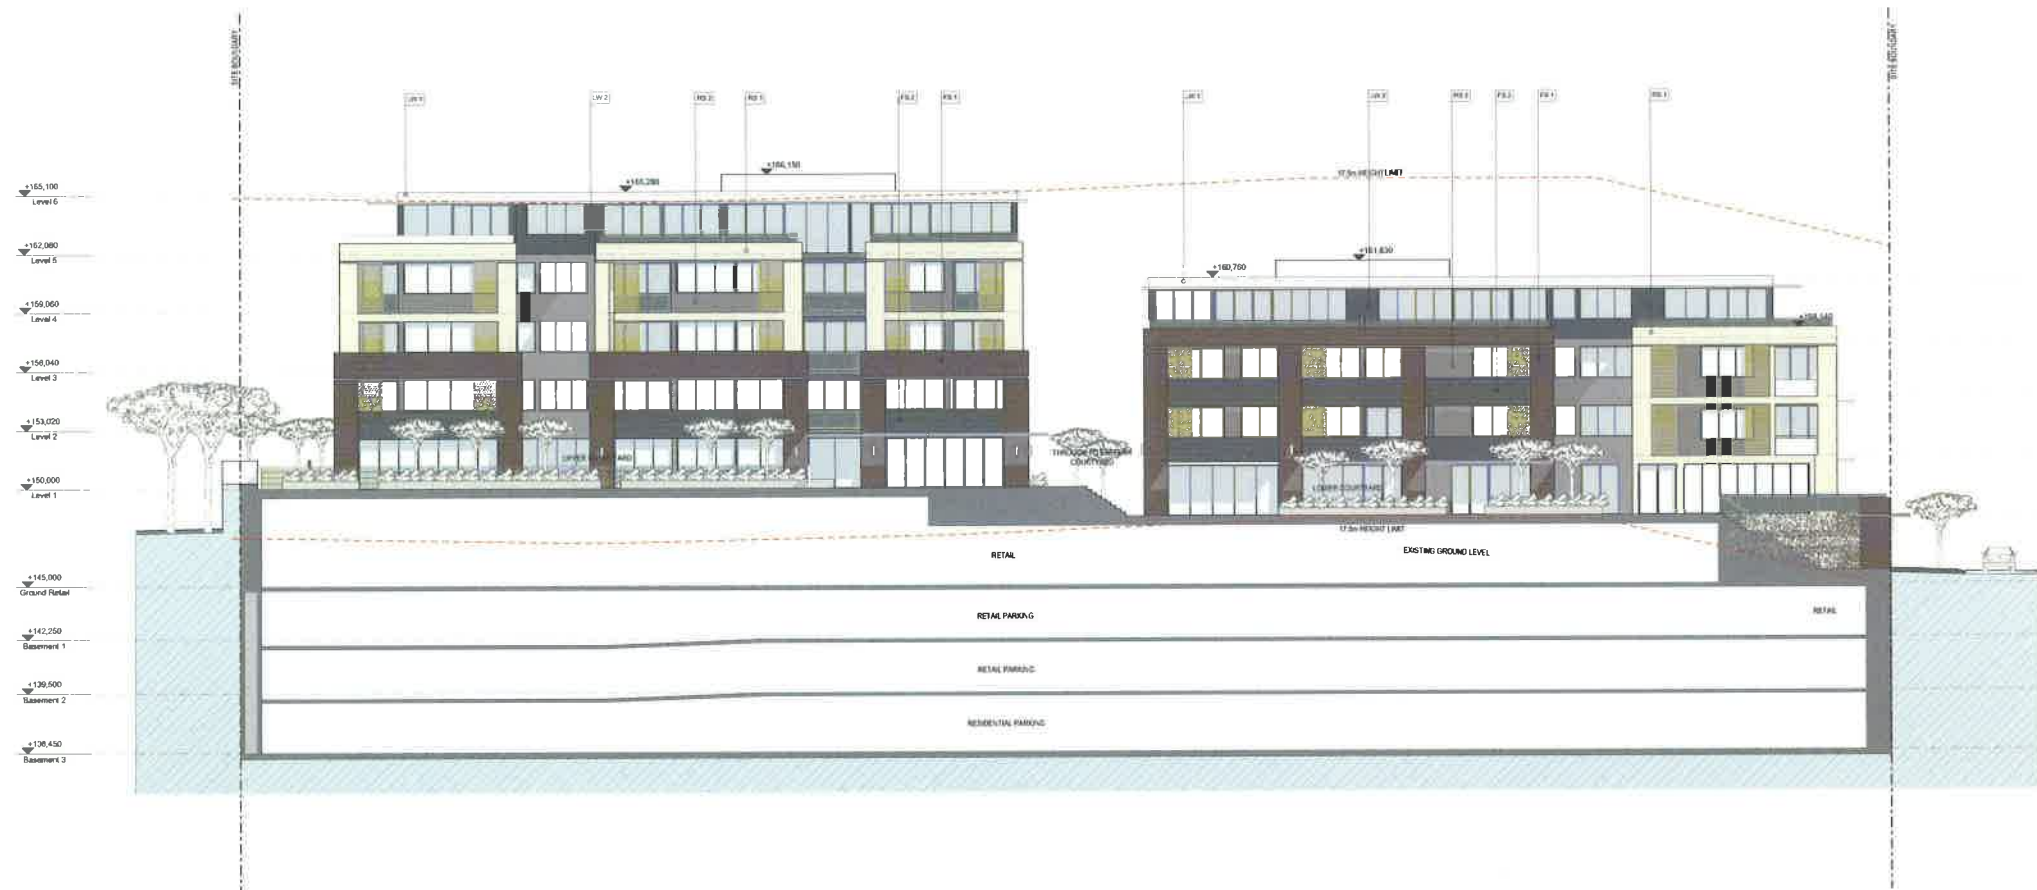

Section D
1:200

02

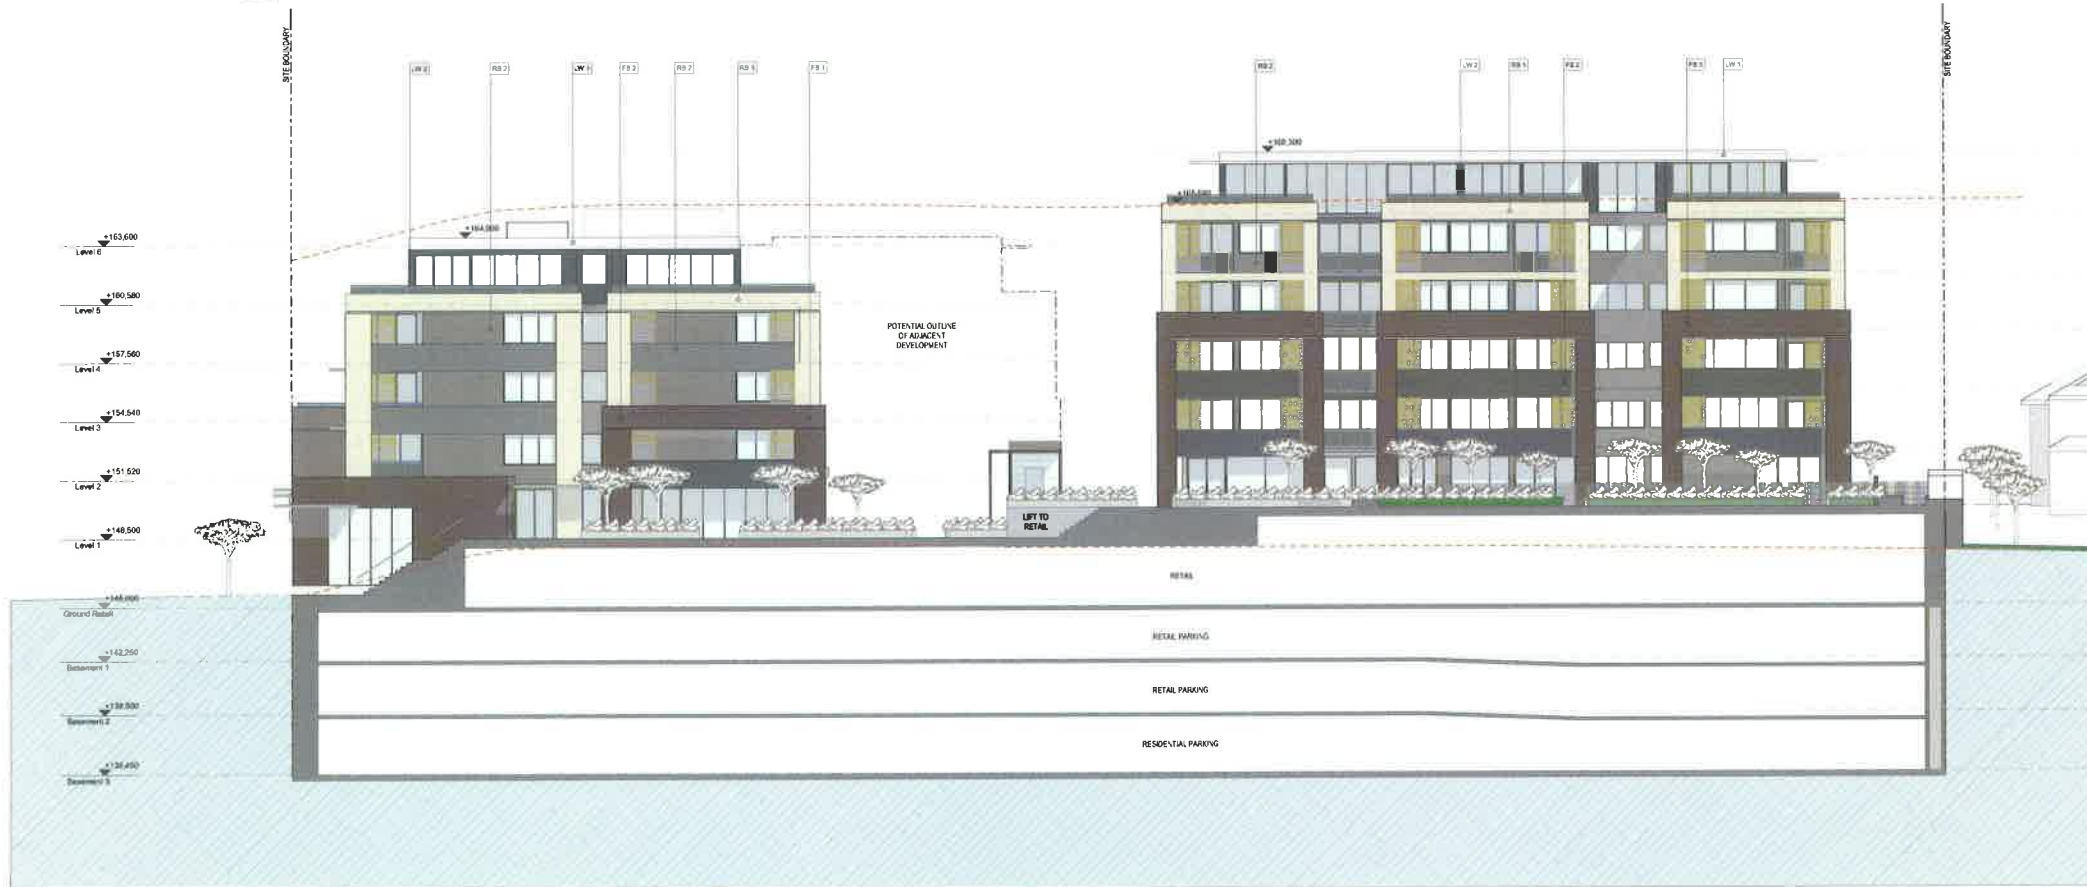

Section F
1:200

01

Rev Description By Date

Structural Engineer
van der Meer Consulting Pty Ltd
T (02) 9436 0433 / F (02) 9436 1370
Zayad.Mechreki@vandermeer.com.au

Civil Engineer
van der Meer Consulting Pty Ltd
T (02) 9436 0433 / F (02) 9436 1370
Zayad.Mechreki@vandermeer.com.au

Landscape Architect
Oculus Pty Ltd
T (02) 9557 5533 / F (02) 9519 8323
roger@oculus.com.au

Architect
dko architecture (NSW) pty ltd
C/o 738-48 Macarthur Street
Ullim, NSW, 2007, AUS
T +61 2 8346 4500 / F +61 2 8346 4599
www.dko.com.au / info@dko.com.au

ABN: 83552065596
Kous de Rouwe 3767 (NSW)
David Randerson 8544 (NSW)

Client Details
Seny Bros Pty Ltd

Project
**Module Shopping Centre
Beecroft Redevelopment**
cnr Blenheim St / Beecroft Rd
Beecroft
NSW, 2119

Project Number
10733

Drawing
**Sections
Sections 2**

Project Status
Preliminary

Scale
as shown on site