




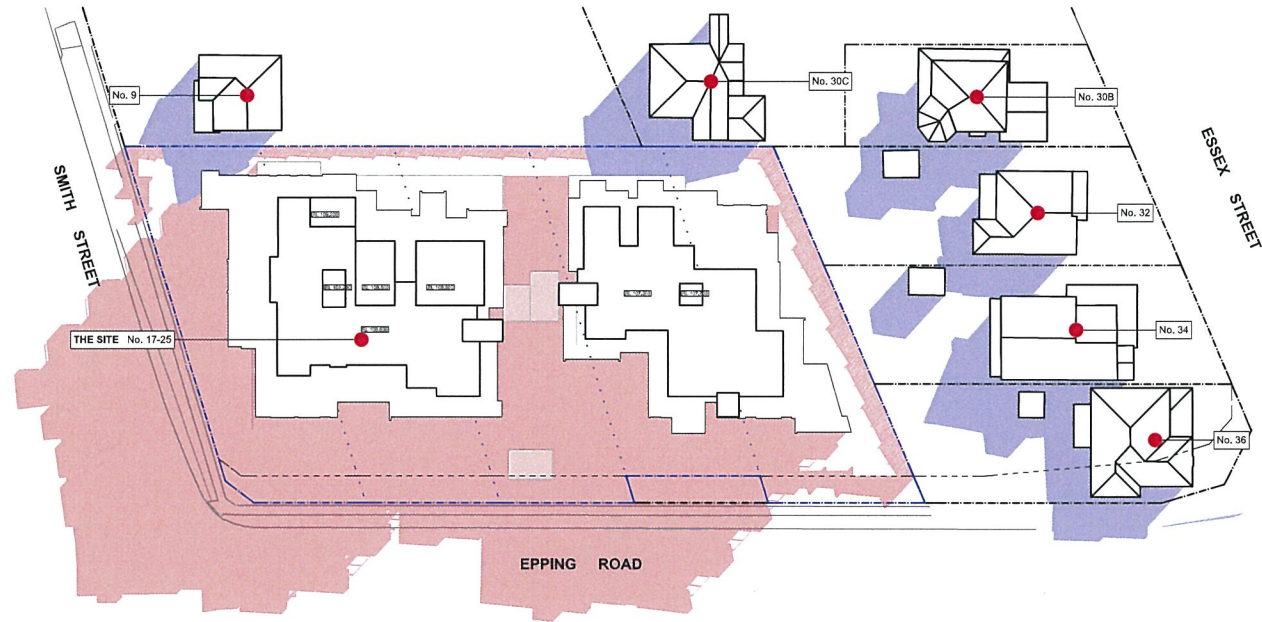

June 21 - Mid Winter - 9:00am

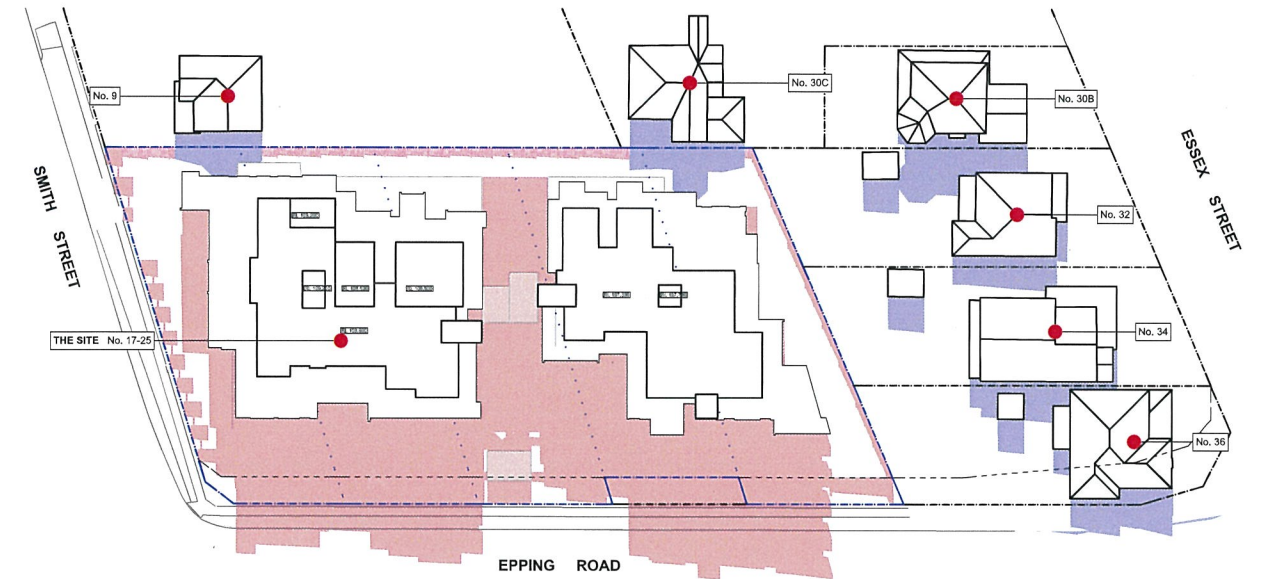


June 21 - Mid Winter - 12:00noon

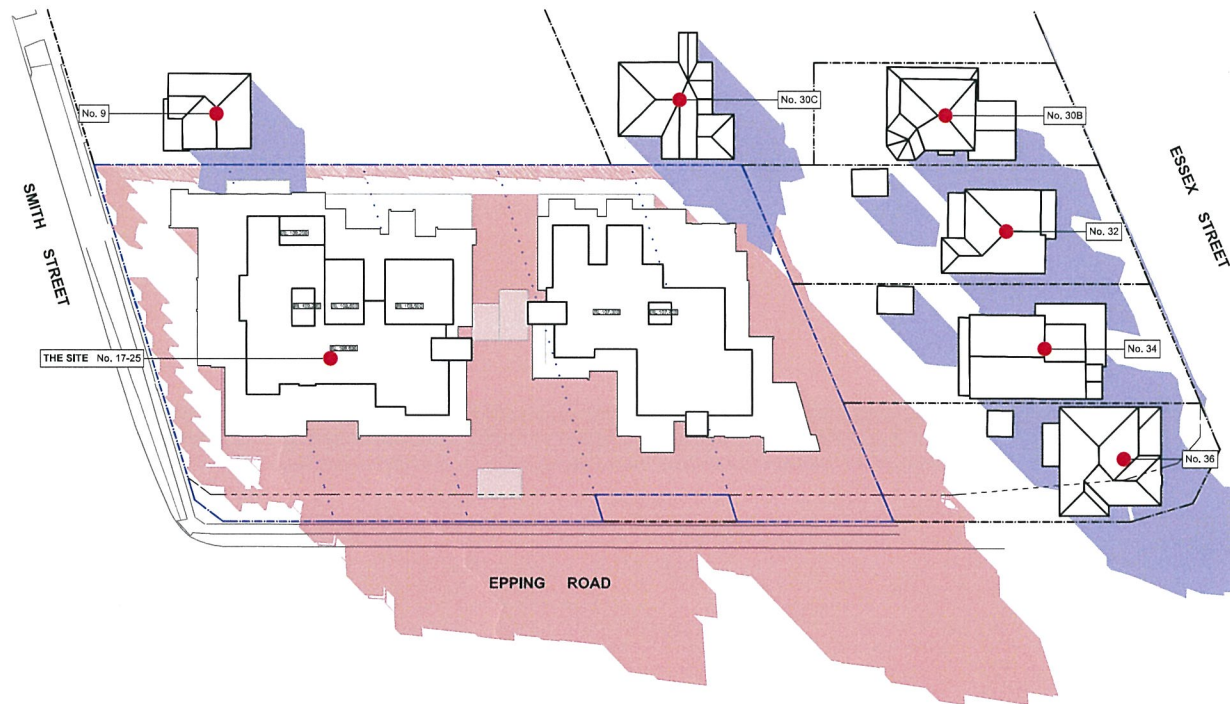


June 21 - Mid Winter - 3:00pm


LEGEND:

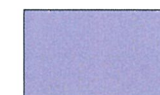


SHADOW CAST BY EXISTING BUILDINGS

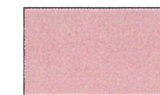


SHADOW CAST BY PROPOSED DEVELOPMENT

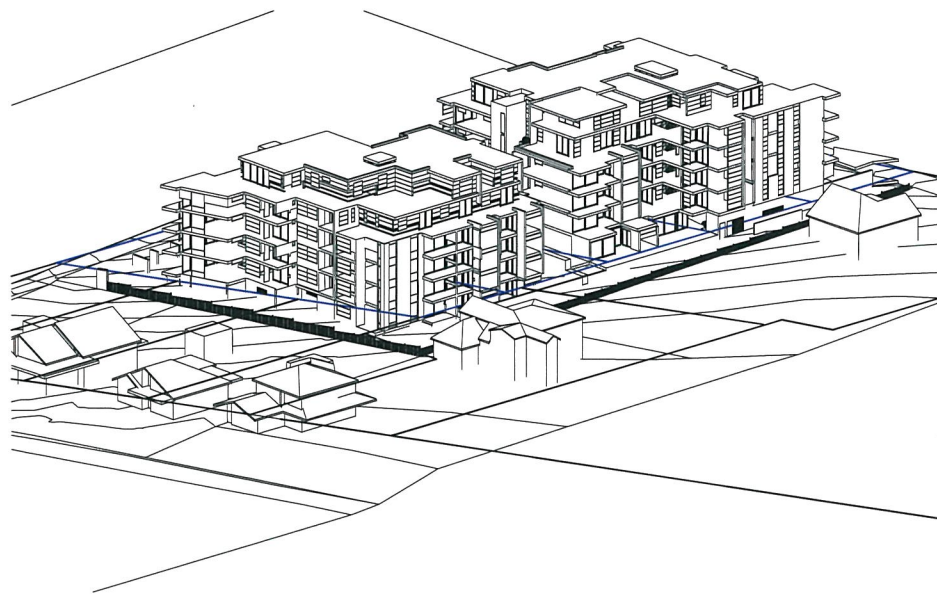


Solar Access June 22 9.00AM

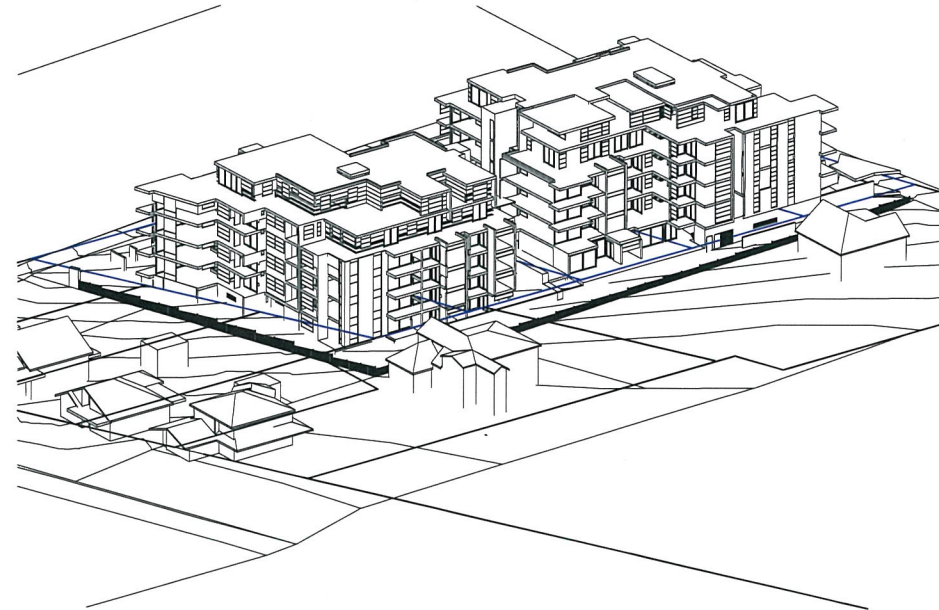


Solar Access June 22 9.30AM

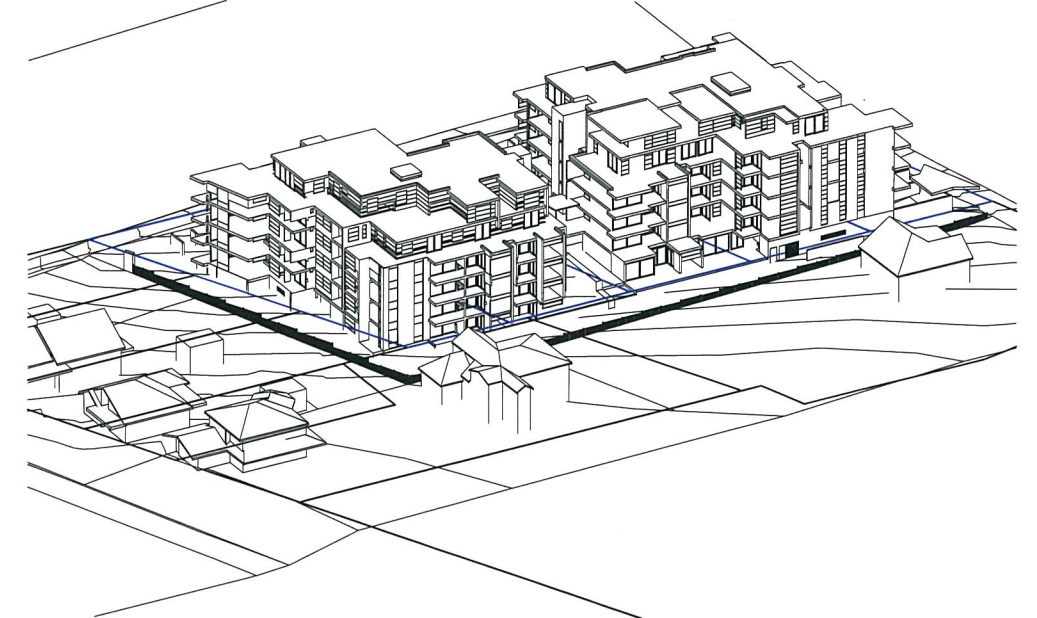

Solar Access June 22 10.00AM

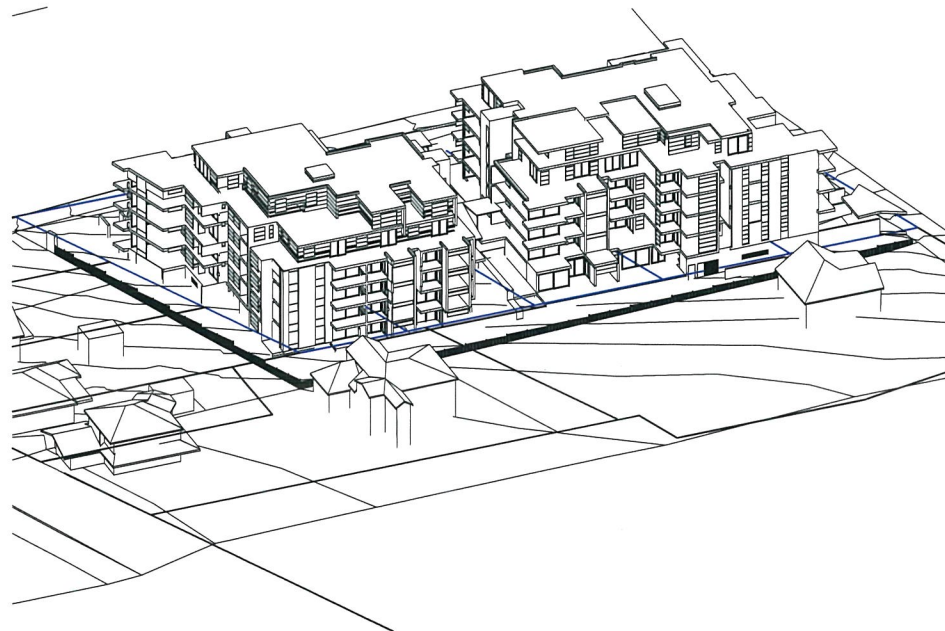

Solar Access June 22 10.30AM

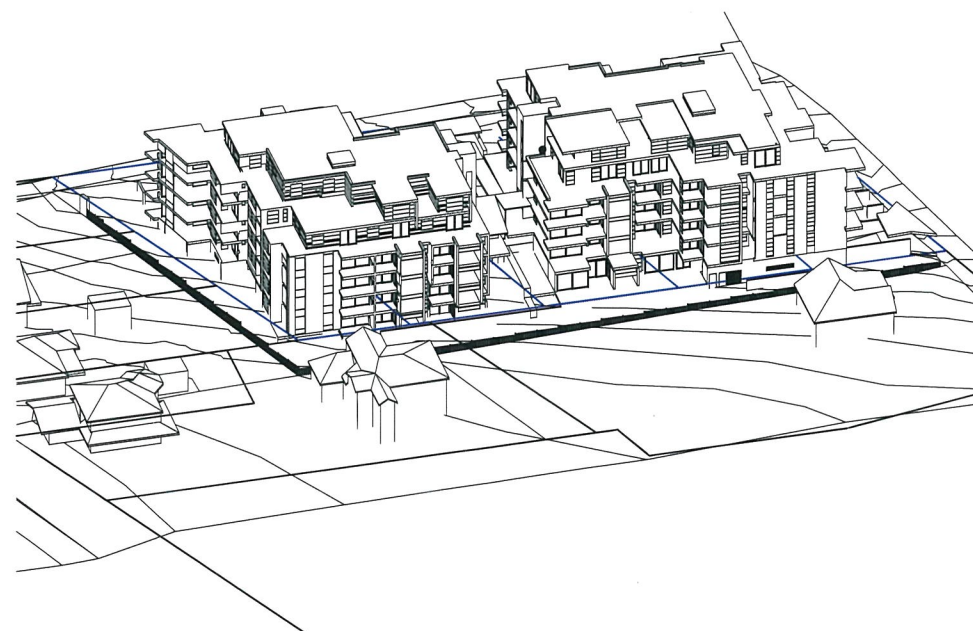

Solar Access June 22 11.00AM



Solar Access June 22 11.30AM

SUN EYE VIEW DIAGRAMS


JPR
Architects Pty Ltd
Level 4, 50 Stanley Street
East Sydney NSW 2010
Tel +61 2 9366 1133
Fax +61 2 9366 1100
ABN 52 255 001 003
www.jpra.com.au

PROJECT:
PROPOSED MULTI-UNIT RESIDENTIAL
DEVELOPMENT
17-25 EPPING ROAD EPPING


DRAWING:
SOLAR ACCESS ANALYSIS

PROJECT NO: 2014005
DRAWN BY:
TO SCALE: N.T.S. @ A3
DRAWING NO: REV: A
PLOTTED: 12/09/2014


DA 2520

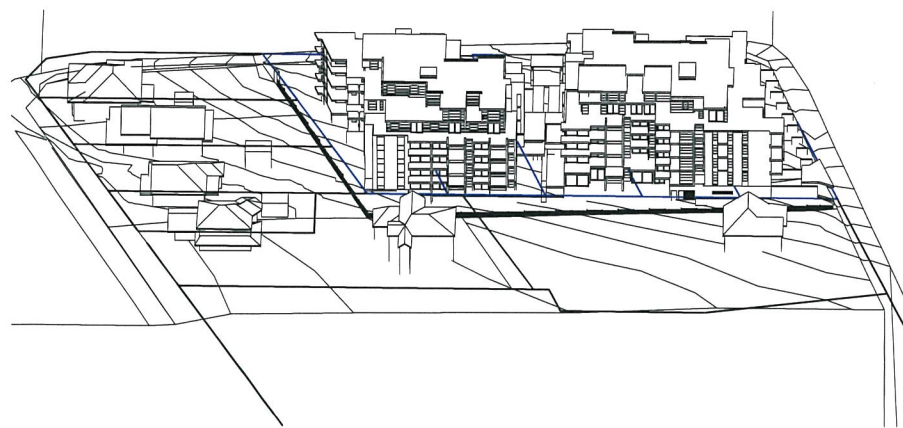


Solar Access June 22 12.00PM

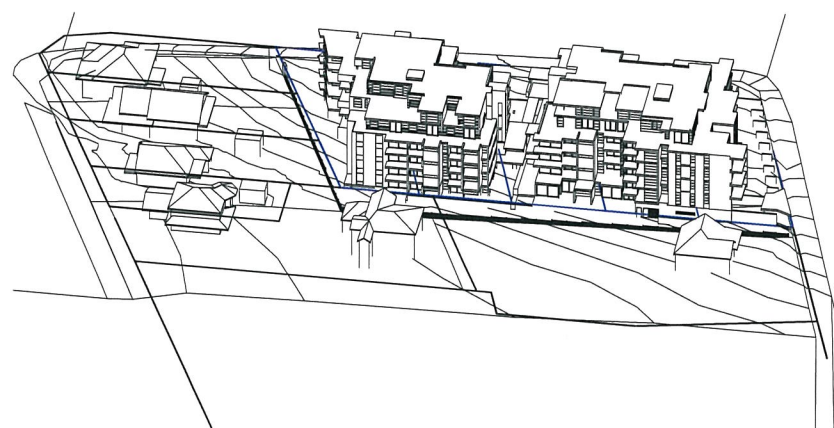


Solar Access June 22 12.30PM

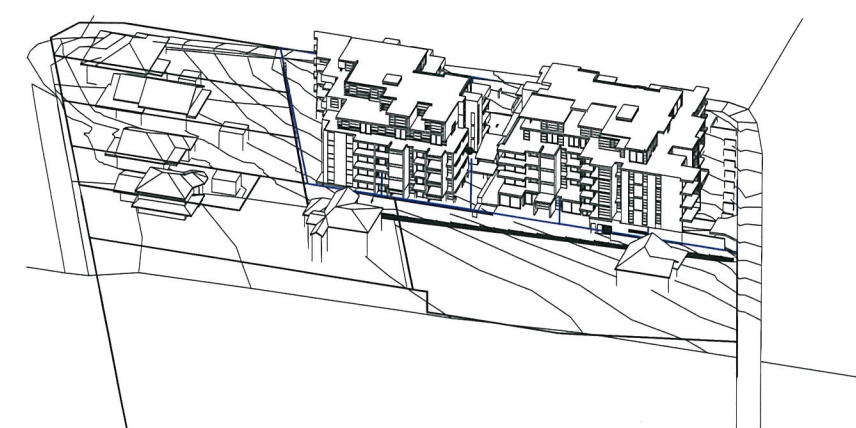


Solar Access June 22 1.00PM

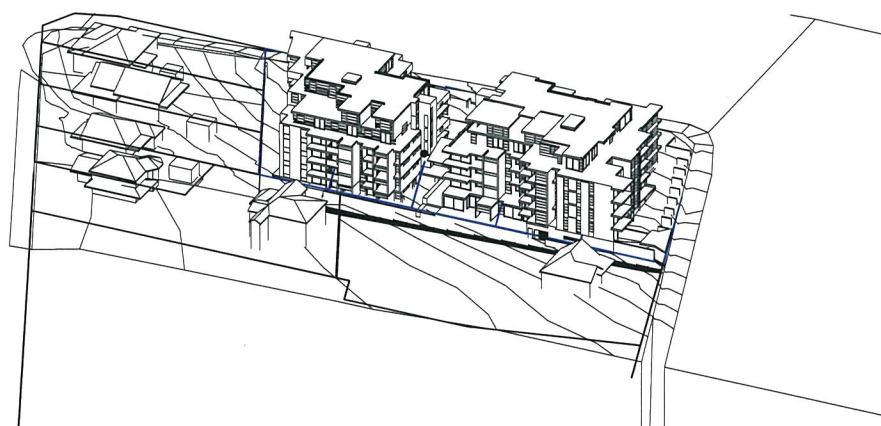

Solar Access June 22 1.30PM

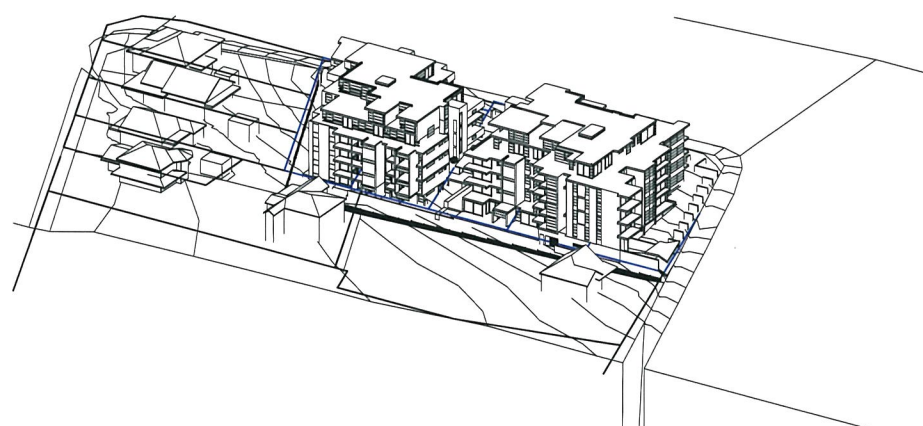

Solar Access June 22 2.00PM

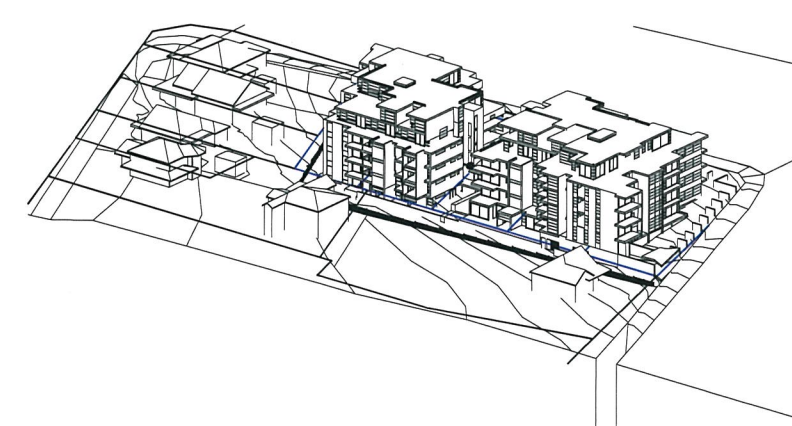

Solar Access June 22 2.30PM

SUN EYE VIEW DIAGRAMS

JPR

JPR Architects Pty Ltd
Level 4, 50 Stanley Street
East Sydney NSW 2010
Tel +61 2 9366 1133
Fax +61 2 9366 1100
ABN 52 255 001 003
www.jpra.com.au

PROJECT:
PROPOSED MULTI-UNIT RESIDENTIAL
DEVELOPMENT
17-25 EPPING ROAD EPPING

DRAWING:
SOLAR ACCESS ANALYSIS

PROJECT NO: 2014005
DRAWN BY:
TO SCALE: N.T.S. @ A3
DRAWING NO: REV 04
PLOTTED: 12/09/2014

DA 2521



SUN EYE VIEW DIAGRAMS

[illegible]