


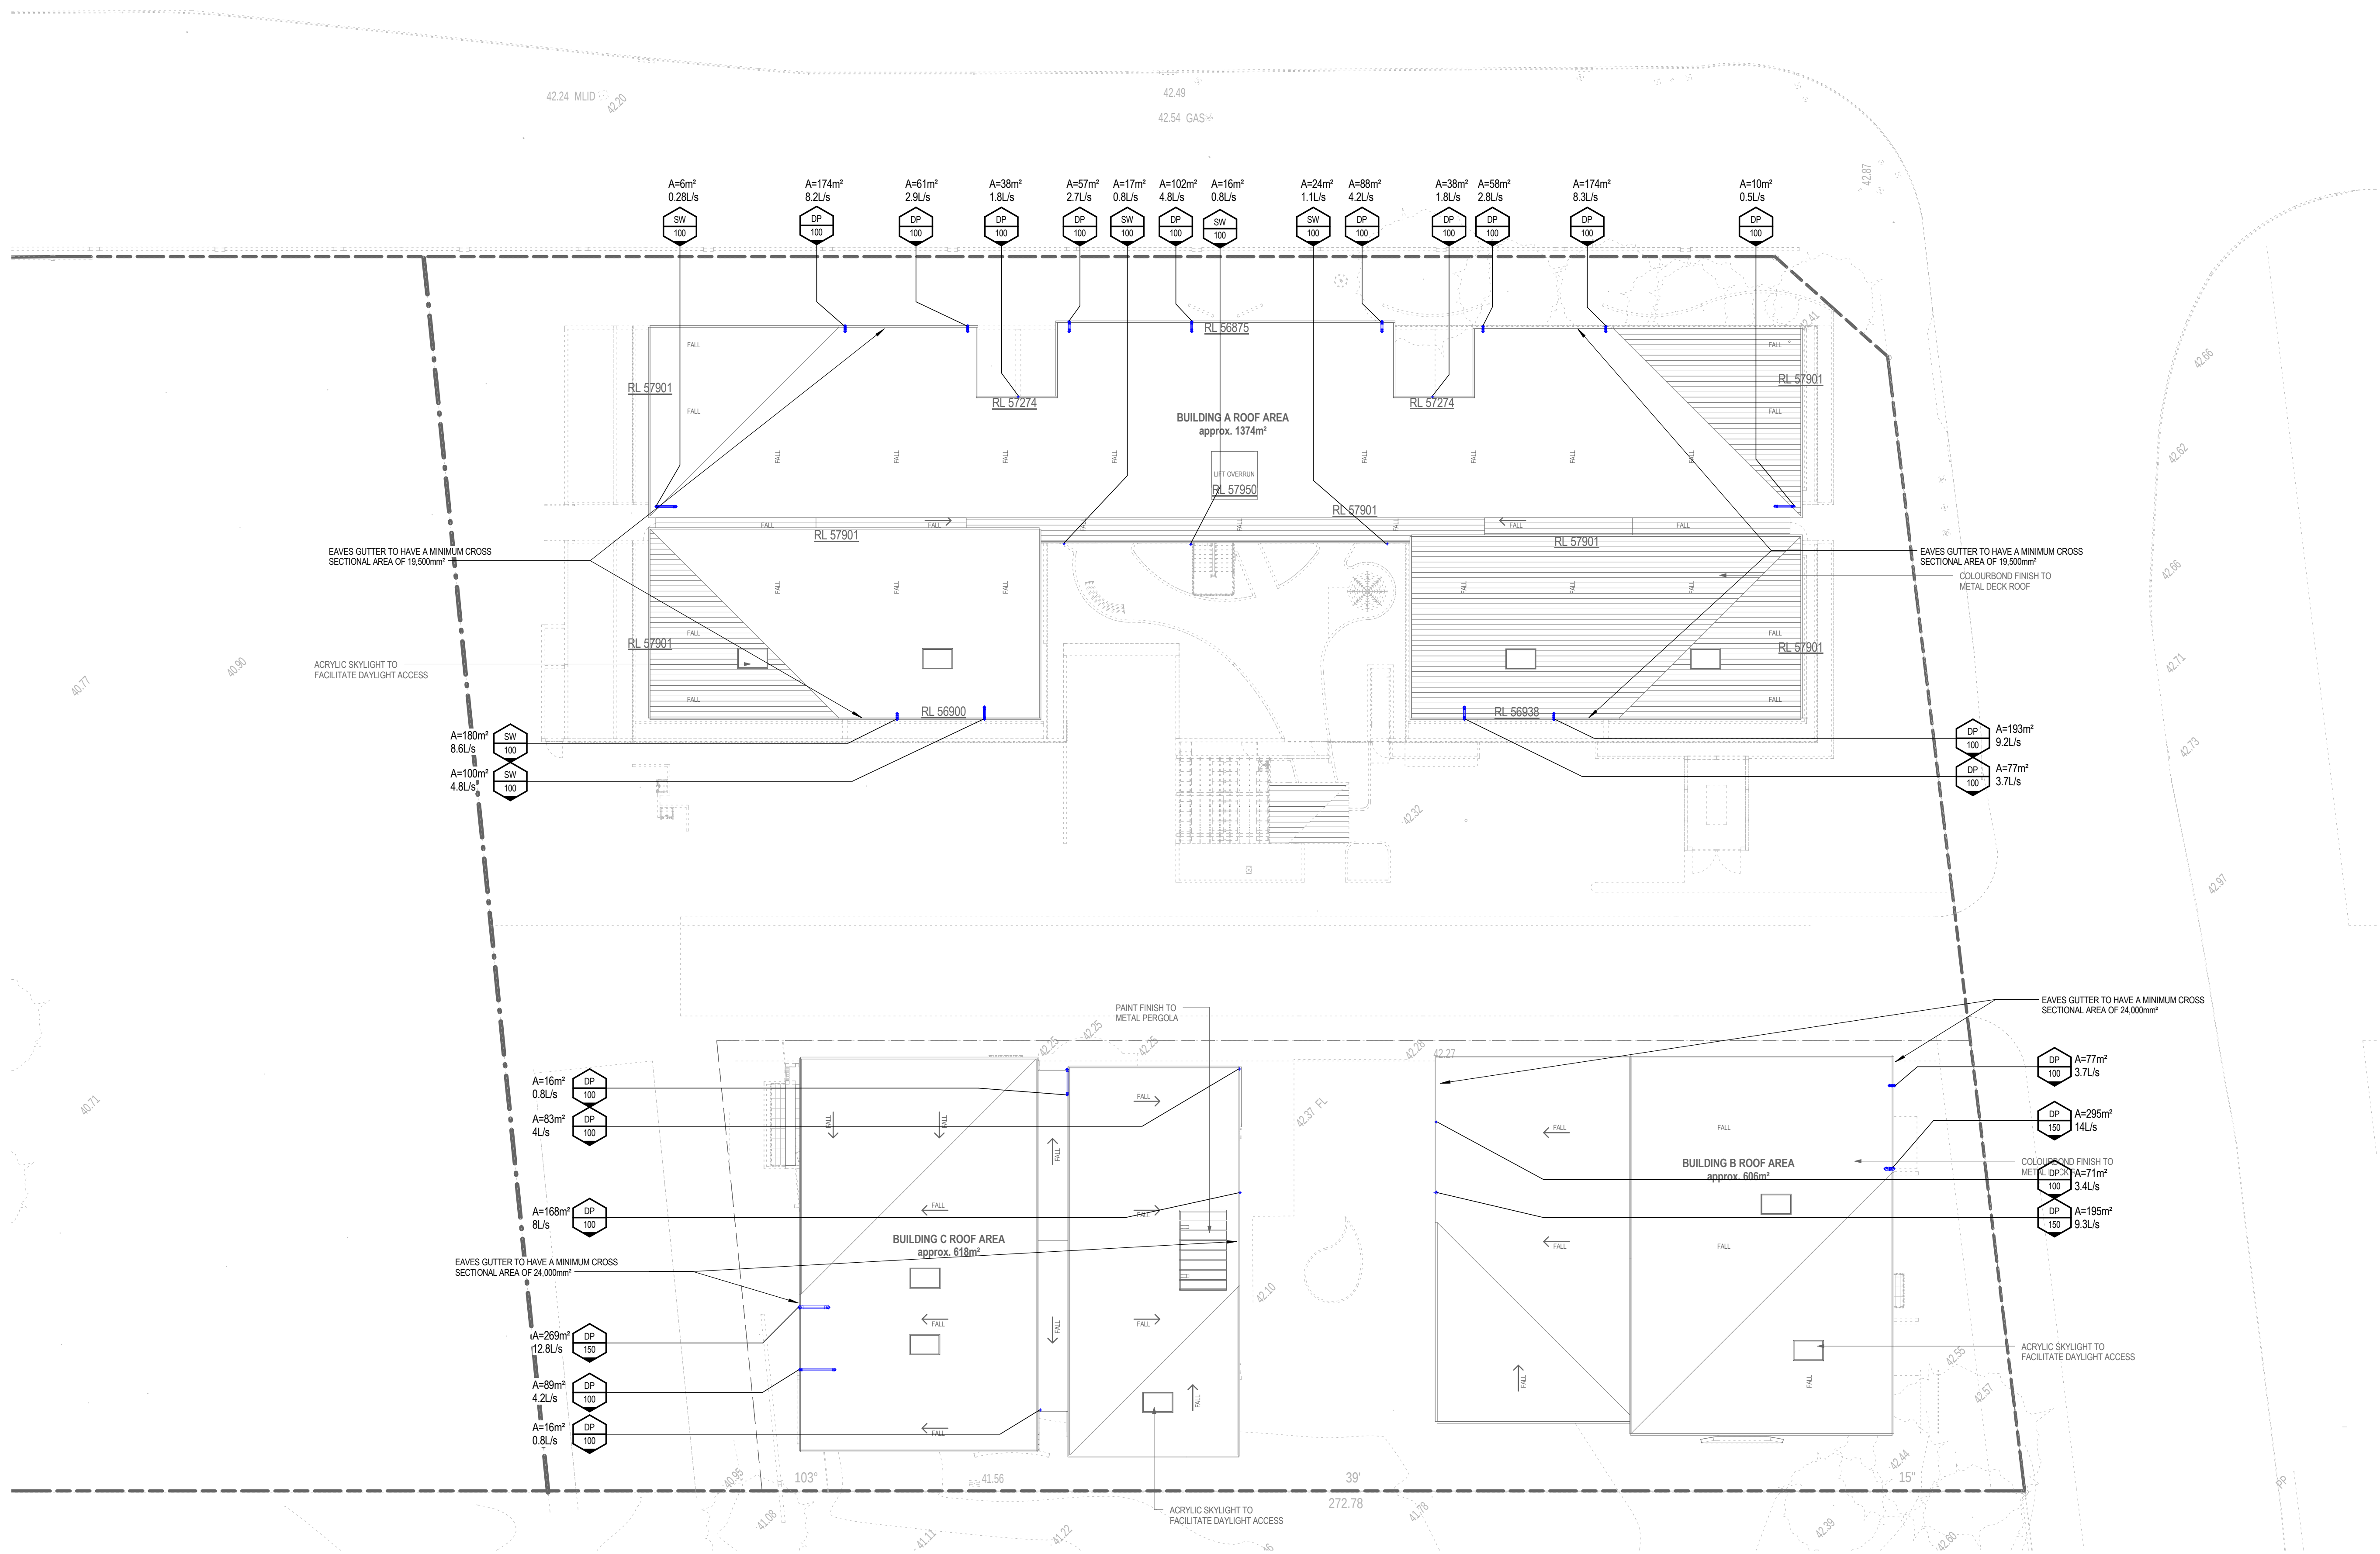

FOR DA

REV	DESCRIPTION	DATE
A	FOR DA ISSUE	22.09.14



JOSHUA FARKASH & ASSOCIATES PTY. LTD.
ABN 19 050 645 095 A.C.N. 050 645 095
LEVEL 4
103/2 KENT STREET
SYDNEY NSW 2000
TEL: (02) 9264 5155
FAX: (02) 9264 5166
EMAIL: architects@farkash.com.au

CLIENT

KMT Pty. Ltd

SERVICES ENGINEER



Level 2, 121 Walker Street
NORTH SYDNEY NSW 2060
Tel: (02) 9922 5200 Email: mail@bse.com.au
www.bse.com.au

PROJECT

5 RYNAN AVENUE
5 RYNAN AVENUE

DRAWING

HYDRAULIC SERVICES
ROOF-STORMWATER CONCEPT
PLAN

SCALE: 1 : 200

DRAWN: WP

PROJECT No: 20140150

DATE: 22.09.14

DESIGNED: WP

DRAWING No: H05

ISSUE: A