


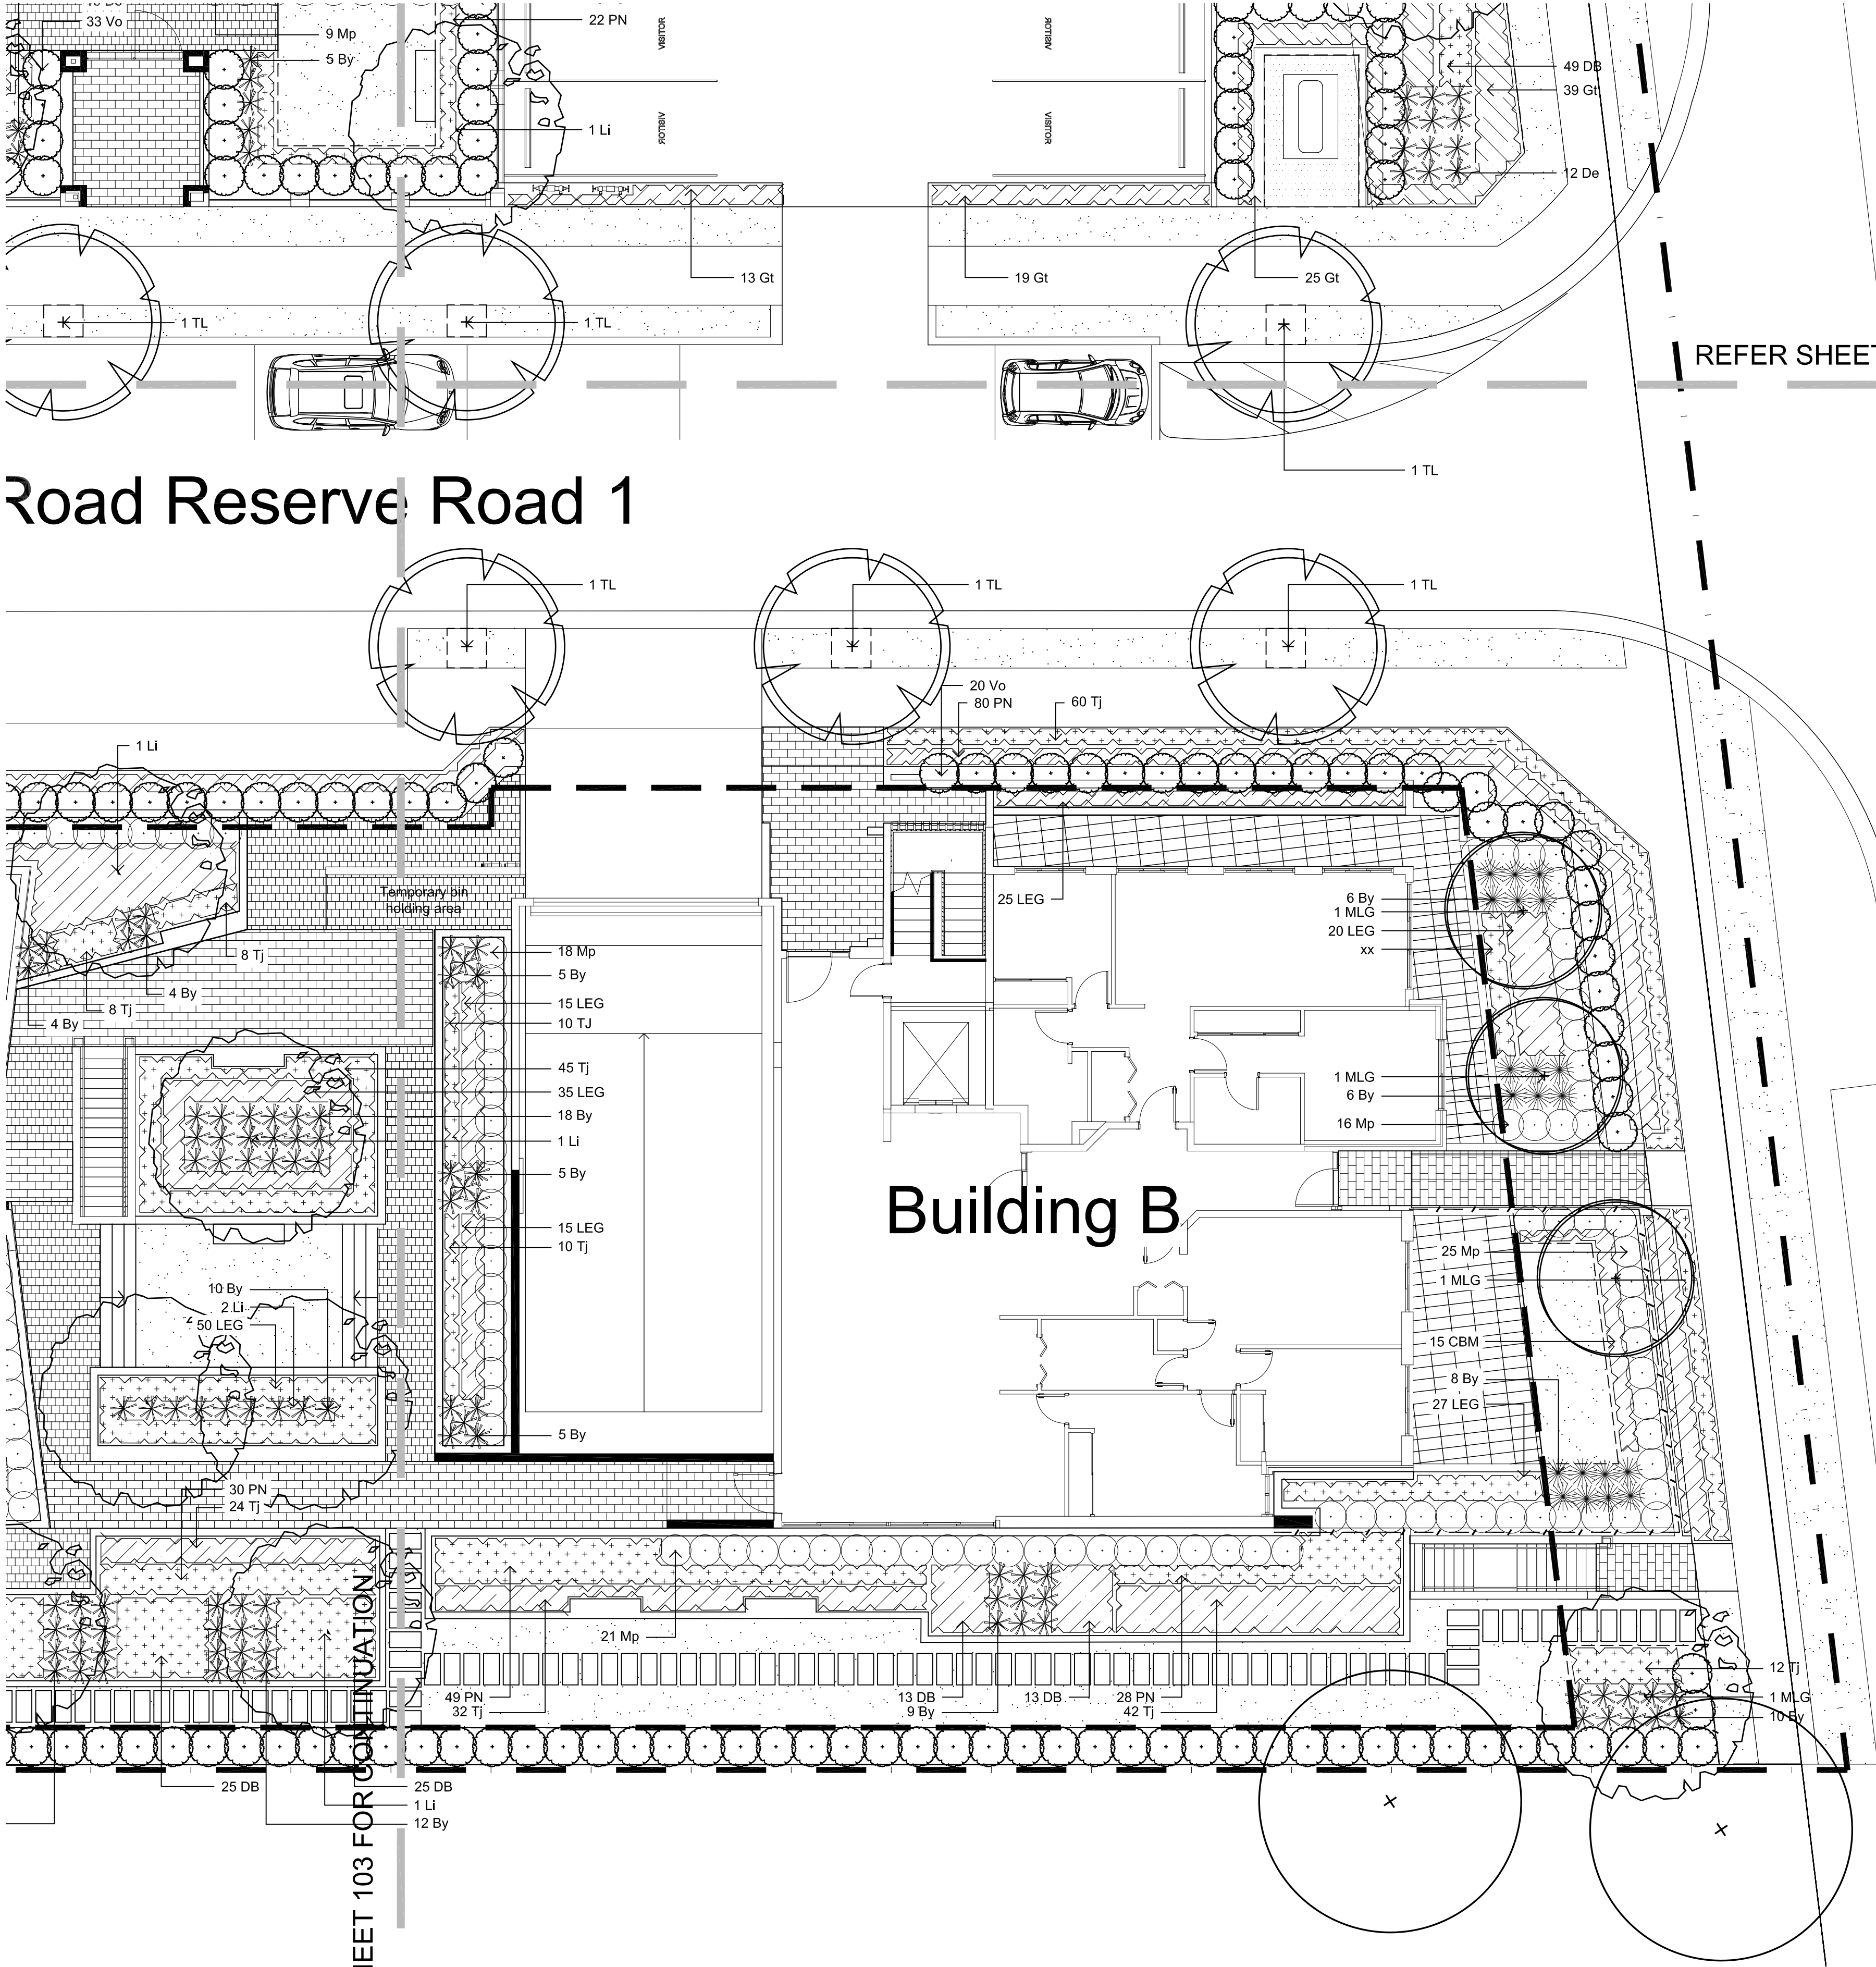

Road Reserve Road 1

REFER SHEET 102 FOR CONTINUATION

Rynan Avenue

Building B

REFER SHEET 103 FOR CONTINUATION


NOT FOR CONSTRUCTION

© 2014 Site Image (NSW) Pty Ltd ABN 44 801 262 380 as agent for Site Image NSW Partnership. All rights reserved. This drawing is copyright and shall not be reproduced or copied in any form or by any means (graphic, electronic or mechanical including photocopy) without the written permission of Site Image (NSW) Pty Ltd Any license, expressed or implied, to use this document for any purpose what so ever is restricted to the terms of the written agreement between Site Image (NSW) Pty Ltd and the instructing party.

The contractor shall check and verify all work on site (including work by others) before commencing the landscape installation. Any discrepancies are to be reported to the Project Manager or Landscape Architect prior to commencing work. Do not scale this drawing. Any required dimensions not shown shall be referred to the Landscape Architect for confirmation.

C	Architectural Coordination	JM	NM	10.07.2015
B	Architectural Coordination	JM	NM	06.05.2015
A	Architectural Coordination	JM	NM	24.03.2015
Issue	Revision Description	Drawn	Check	Date

- LEGEND
- Property Boundary
 - Basement Below
 - Privacy Screen/ Fence
 - Existing Tree Retain
 - Proposed Tree
(Refer to Plant Schedule)
 - Shrub / Accents
(Refer to Plant Schedule)
 - Grasses / Groundcovers
(Refer to Plant Schedule)
 - Turf
(Refer to Landscape Details)
 - Steel Edge
 - Paving Type 1: Granite Paver
 - Paving Type 2: Granite Paver
 - Architectural Tile
 - Seating

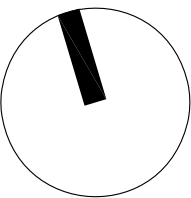

Client:
KMT Pty Ltd

Project:
Residential Development
5 Rynan Ave
Edmondson Park, NSW

Level 1, 3-5 Baptist Street
Redfern NSW 2015
Australia

Tel: (61 2) 8332 5600
Fax: (61 2) 9698 2877
www.siteimage.com.au

Site Image (NSW) Pty Ltd
ABN 44 801 262 380

SITE IMAGE



Landscape Architects

PRELIMINARY

Drawing Name:
Landscape Plan

Scale:
Job Number: Drawing Number: Issue:

SS14-2860

104 C