




LEVEL 1 - [9 UNITS]

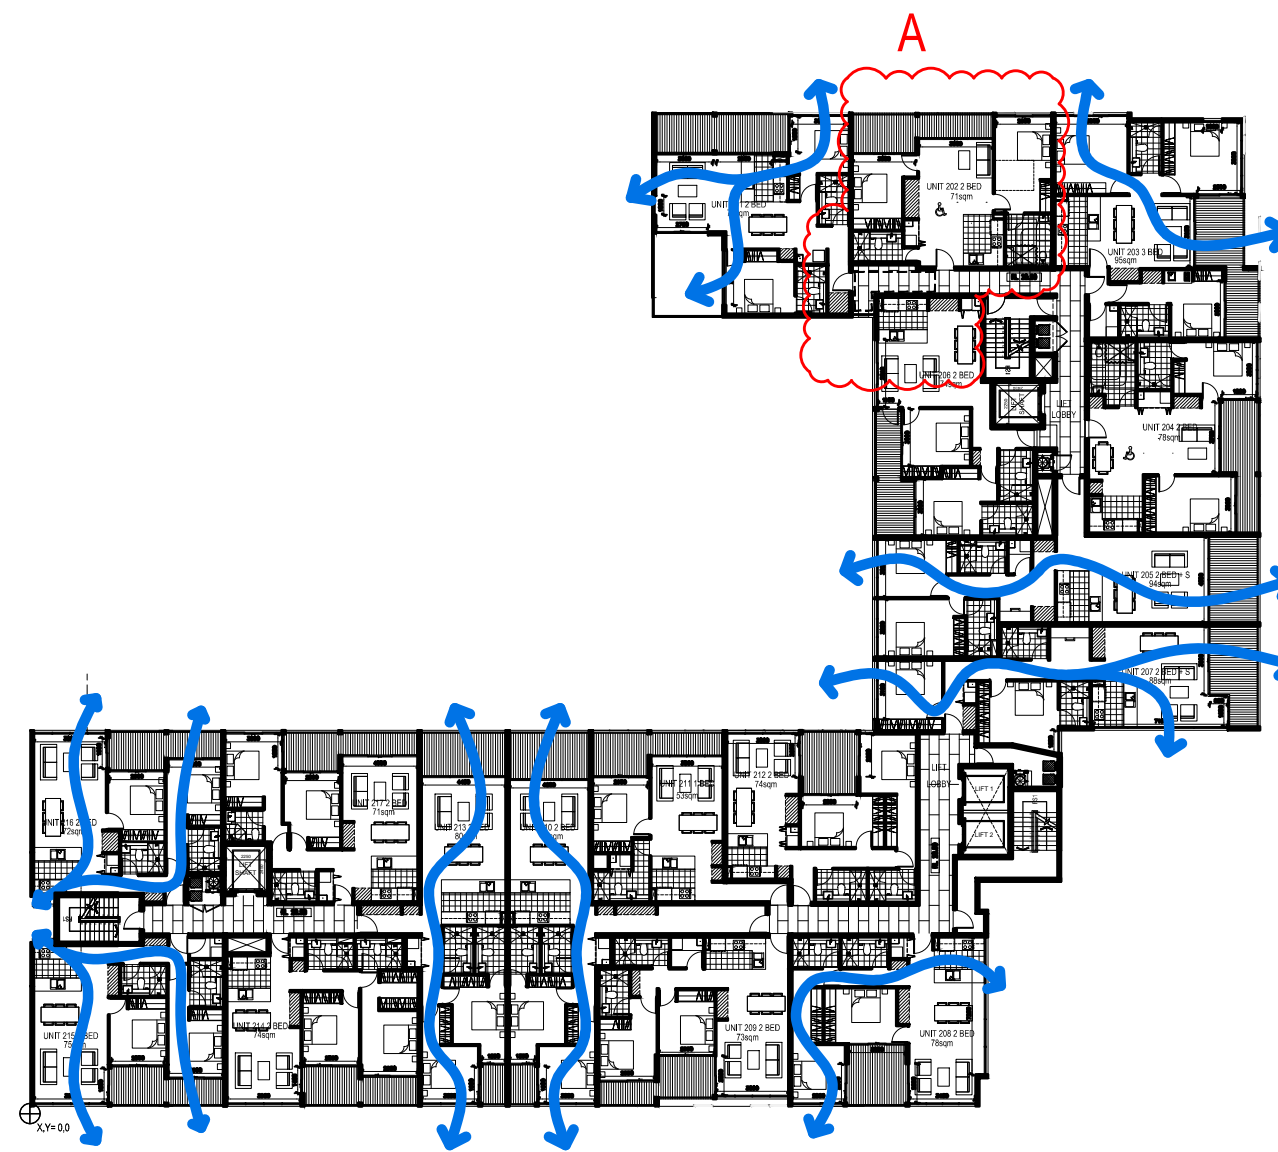


LEVEL 2 - [9 UNITS]

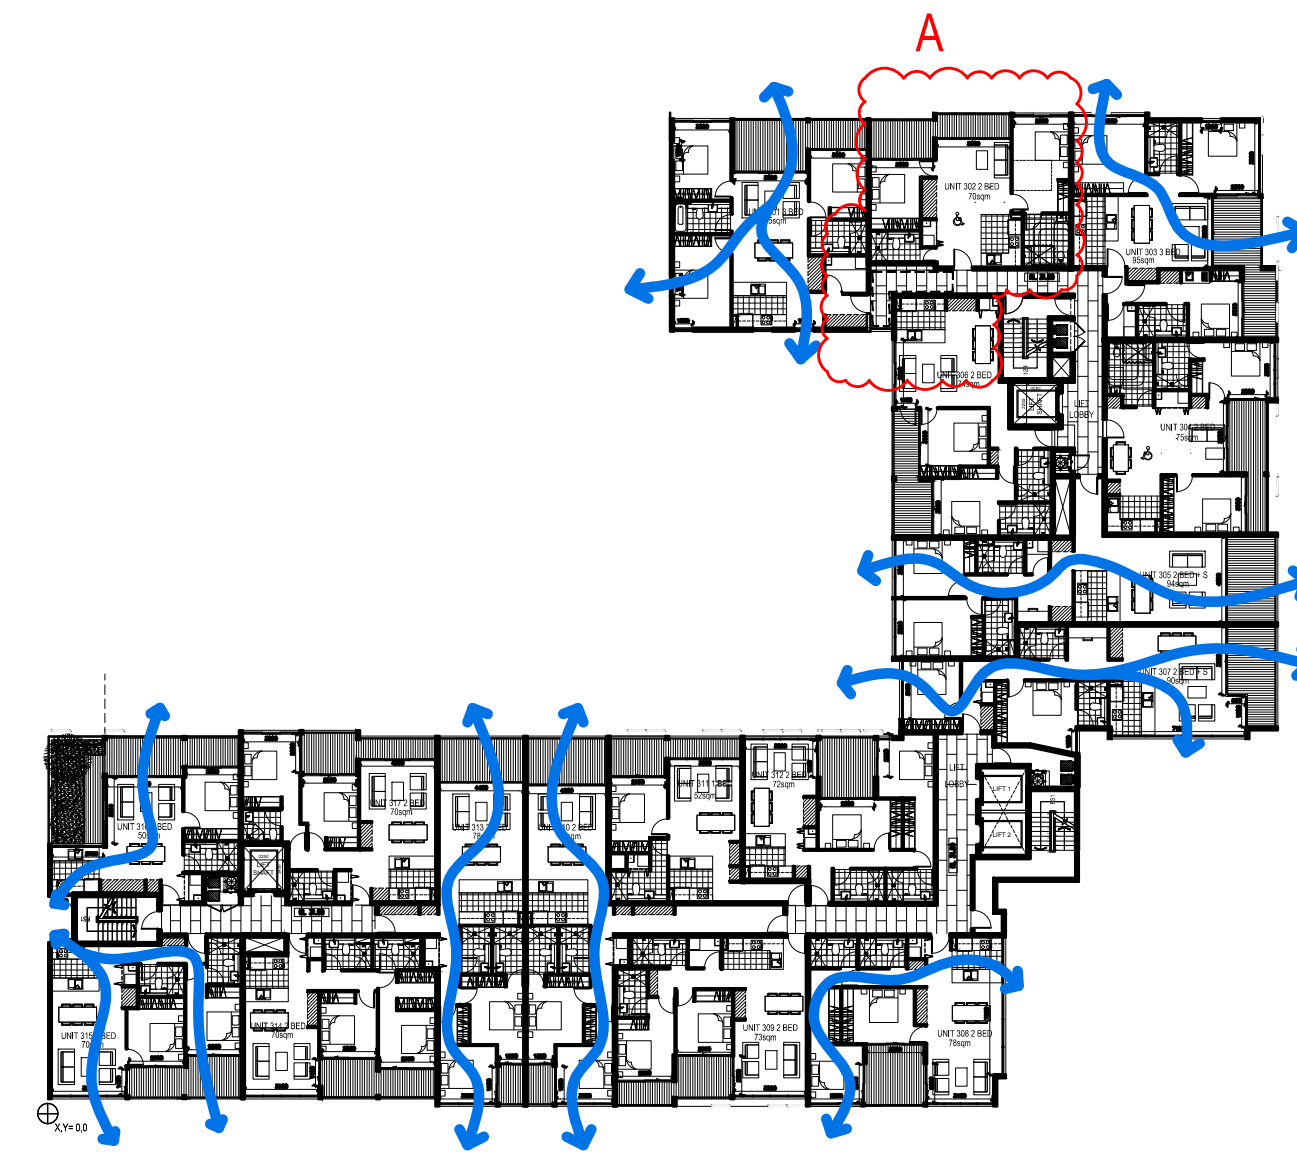


LEVEL 3 - [9 UNITS]

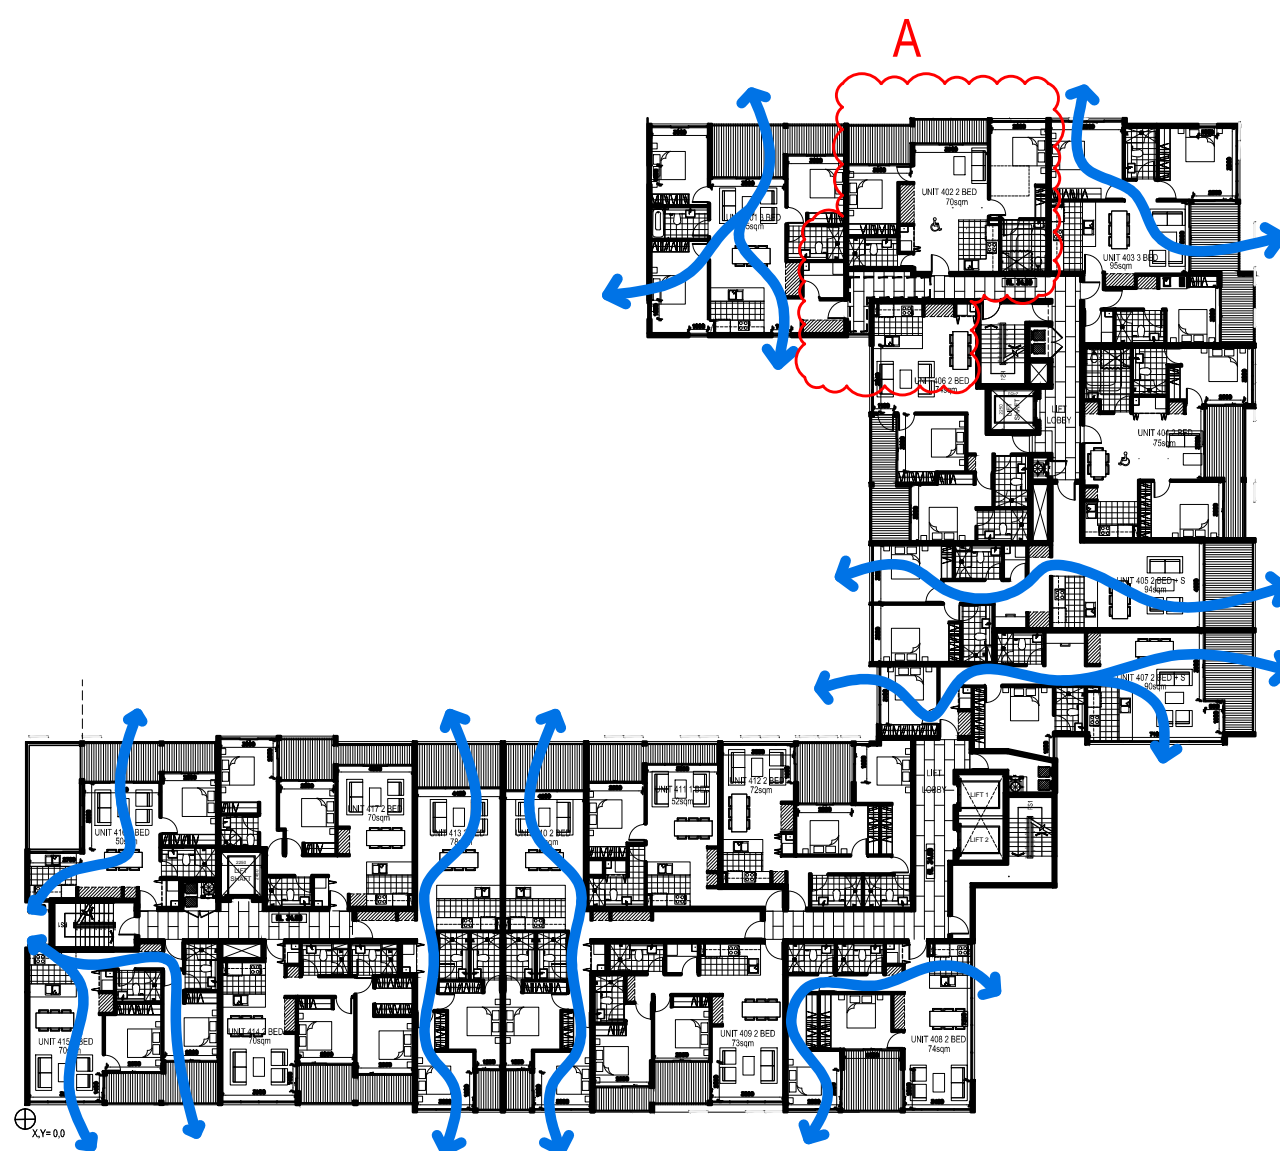


LEVEL 4 - [9 UNITS]

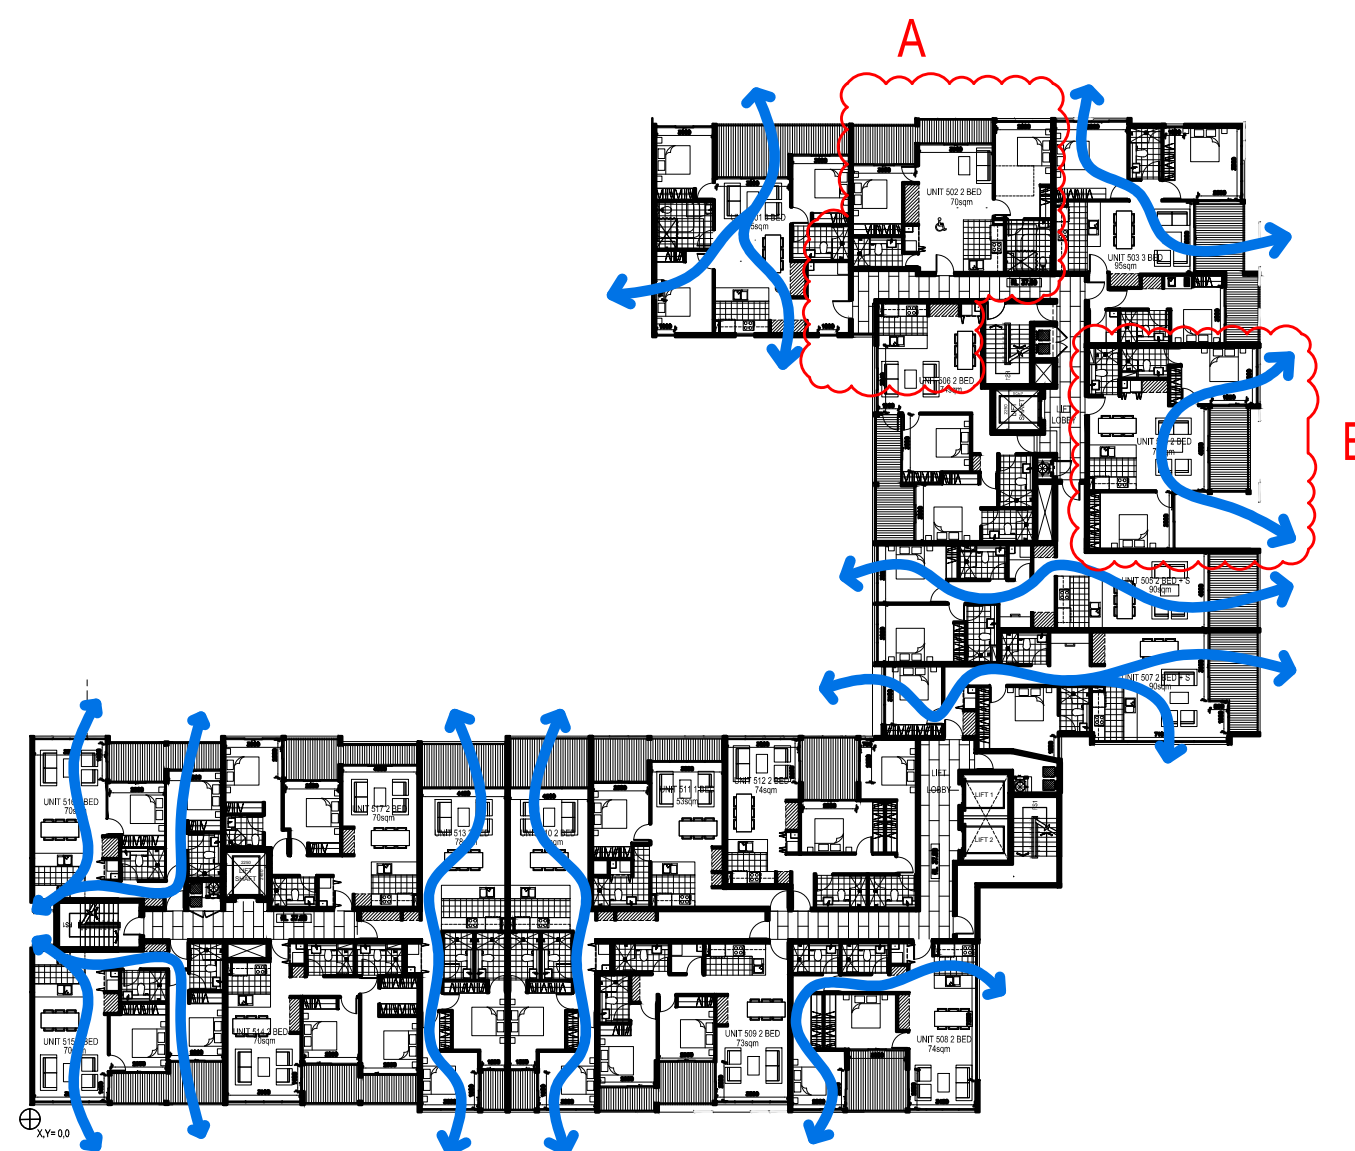

LEVEL 5 - [10 UNITS]

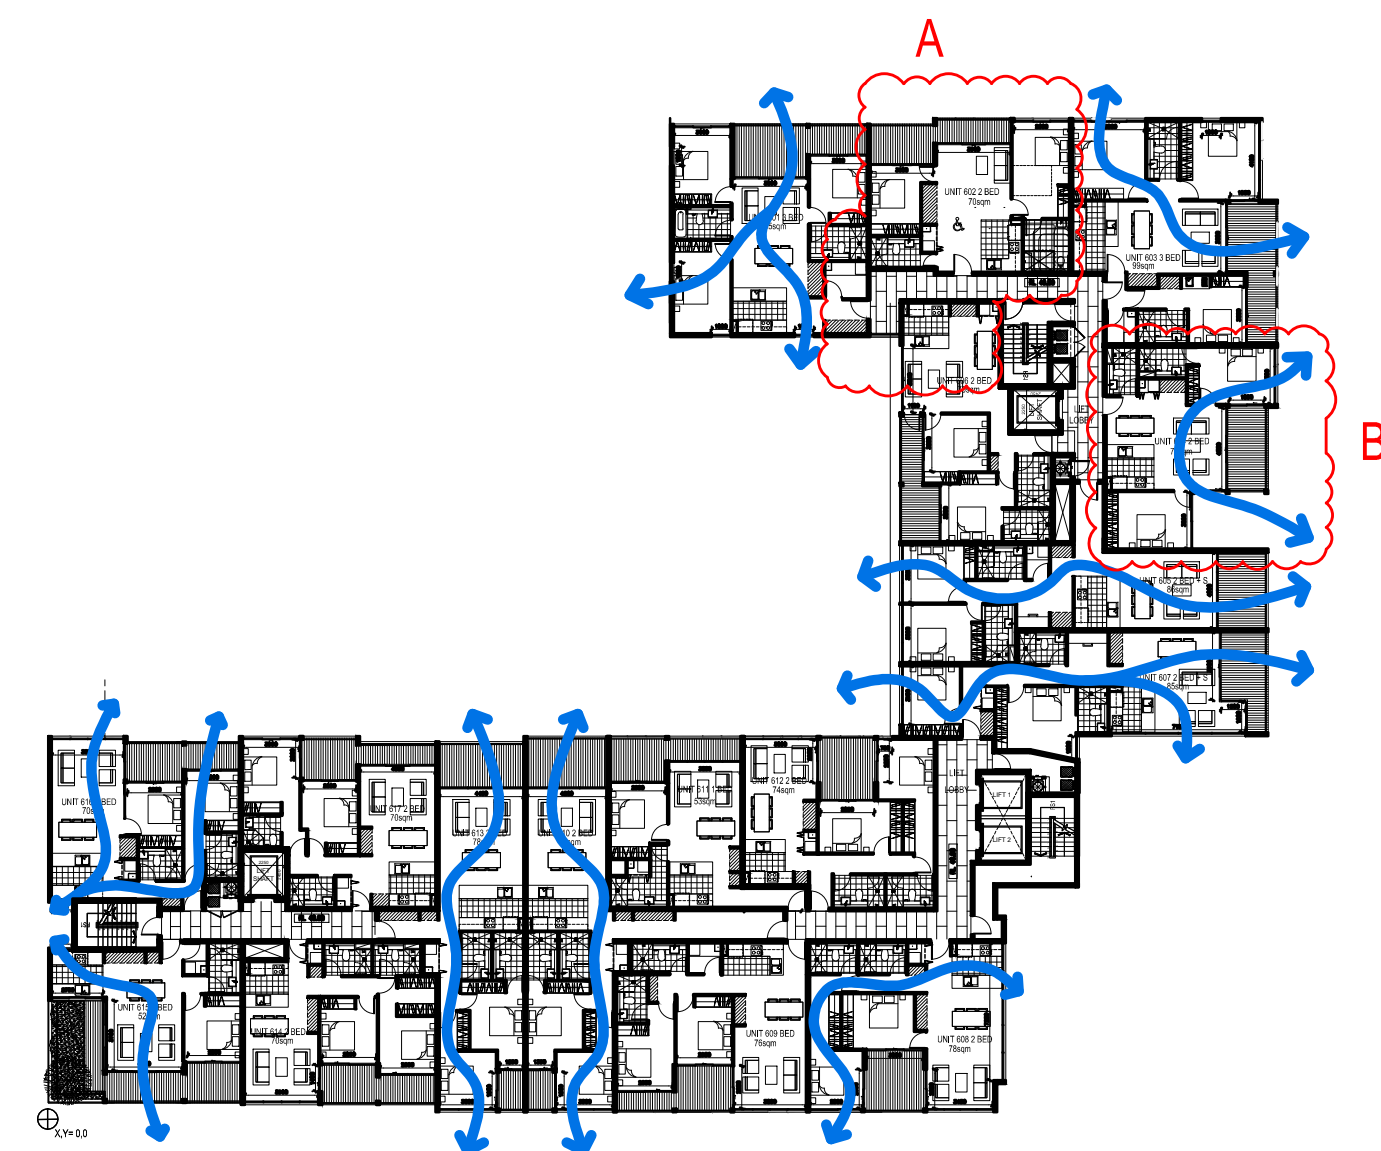

LEVEL 6 - [10 UNITS]

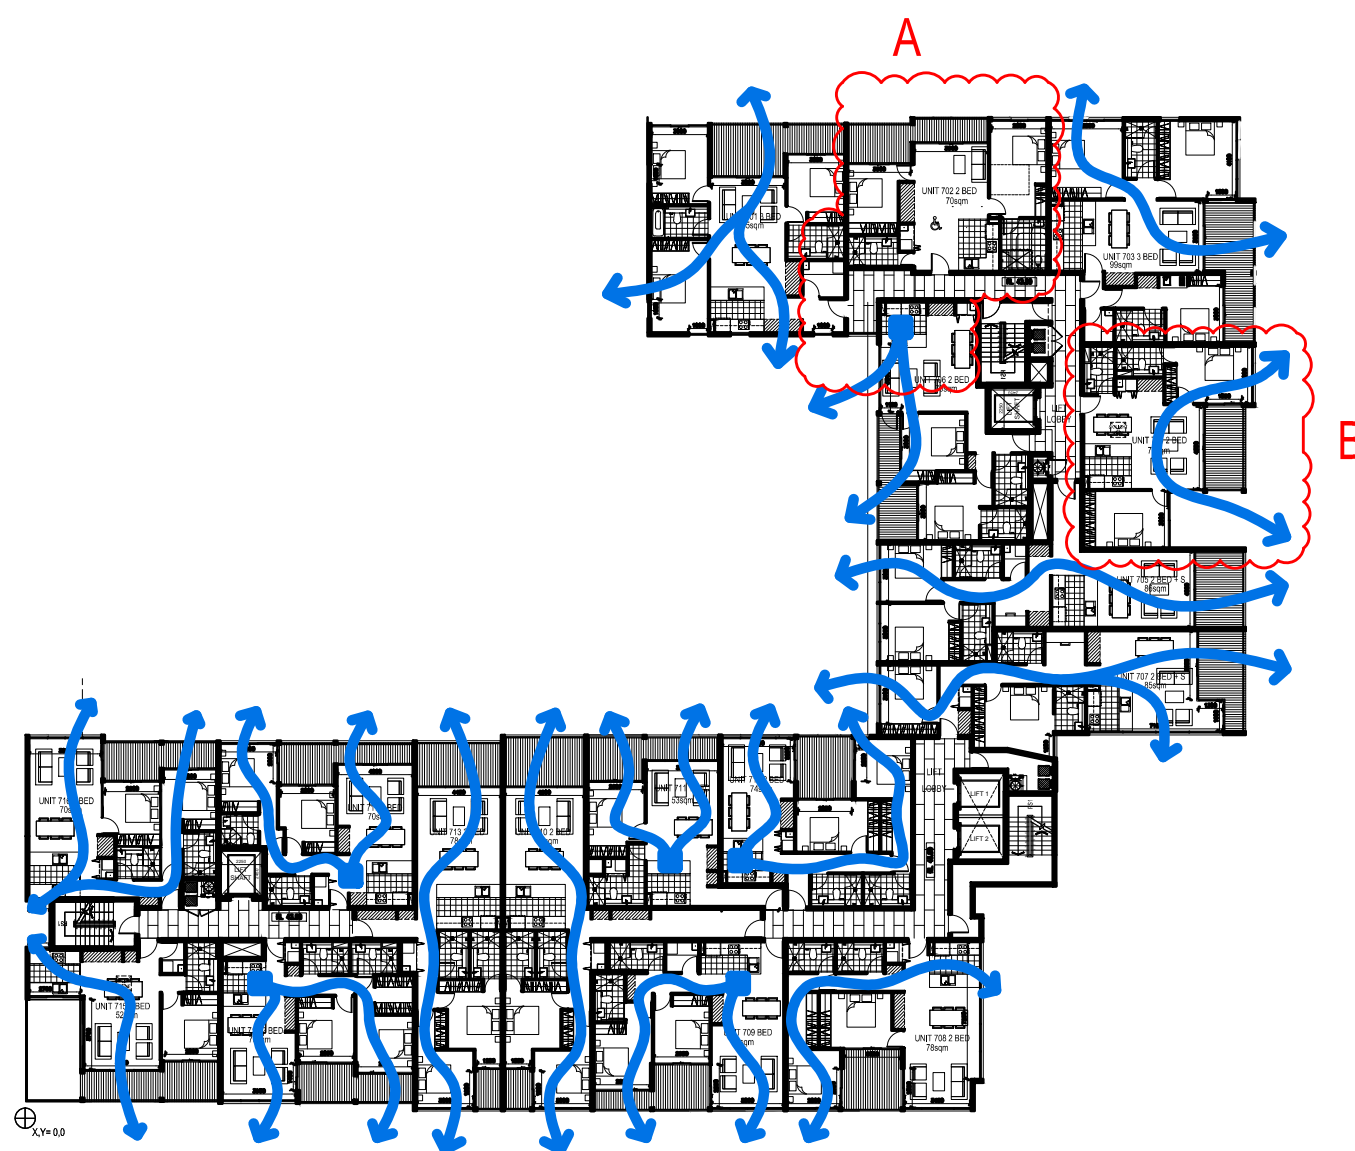

LEVEL 7 - [16 UNITS]


CROSS VENTILATION AMENDMENT:

A. VENTILATION PLENUM REMOVED FROM UNITS 102, 202, 302, 402, 502, 602, 702

B. VENTILATION SHAFT ADDED FOR UNITS 504, 604, 704

CROSS VENTILATION

UNITS WITH CROSS VENTILATION	72 UNITS
TOTAL UNITS	119 UNITS
PERCENTAGE OF UNITS WITH CROSS VENTILATION	60.5%
SEPP 65 REQUIREMENT	60.0%

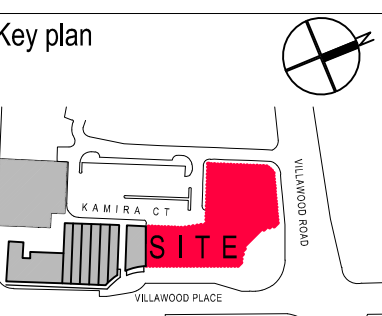Rev.	Description	Date
A	DA SUBMISSION	03.10.14
B	DA RE-SUBMISSION	27.04.15
C	DA ADDITIONAL INFORMATION	19.08.14
DISCLAIMER "THESE DRAWINGS ARE PRELIMINARY DRAWINGS AND ARE SUBJECT TO CHANGE WITHOUT NOTICE DURING THE COURSE OF THE PROPOSED DEVELOPMENT AND IN CONSULTATION WITH COUNCIL. SUBMISSION OF THE DRAWINGS DOES NOT CONSTITUTE A REPRESENTATION OR WARRANTY BY THE DEVELOPER OR ITS SERVANTS, AGENTS OR CONTRACTORS THAT THE DRAWINGS ARE FINAL NOR THAT THE PROPOSED DEVELOPMENT WILL TAKE PLACE IN ACCORDANCE WITH THESE DRAWINGS." BEFORE CARRYING OUT ANY WORK ENSURE THAT THE DRAWINGS USED CARRY THE LATEST AMENDMENT No.		
NOTES: DRAWINGS MADE TO A LARGER SCALE AND THOSE SHOWING PARTICULAR DETAIL OF WORKS SHALL TAKE PRECEDENCE OVER DRAWINGS MADE TO A SMALLER SCALE AND FOR MORE GENERAL PURPOSES. WHERE ANY DISCREPANCY EXISTS BETWEEN FIGURED AND SCALED DIMENSIONS, THE FIGURED DIMENSIONS SHALL PREVAIL. BUILDER TO CHECK ALL SITE DIMENSIONS PRIOR TO FABRICATION OF FITMENTS. <small>THESE DOCUMENTS AND ANY WORKS EXECUTED AS A RESULT OF THESE DOCUMENTS SHALL BE SUBJECT TO THE COPYRIGHT CONDITIONS SET OUT IN THE CONDITIONS OF ENGAGEMENT.</small>		
<div><div>TONY OWEN PARTNERS</div><div>FOR DA SUBMISSION</div><div>OCTOBER 2014</div></div>		
Consultants		
Client		
Architects		
<div><div><div>TONY OWEN PARTNERS</div><div>Level 3, 150 South Street Sydney NSW 2000 T 02 9550 3515 E info@tonyowen.com.au</div></div></div>		
Project: VILLAWOOD		
Project address: Villawood Place, Villawood		
Key plan		
		
Scale: 1:400 @ A1	Date: AUG 2015	
Drawing title: CROSS VENTILATION		
Project no. 923 Dwg #.A450		
Drawn: DC		
Drawing status: DA - ADDITIONAL INFORMATION		