


PROPOSED PLANTING SCHEDULE- GROUND FLOOR AND PUBLIC PLAZA GARDENS						
Plant ID	Botanical Name	Common Name	Approx Mature Height (m)	Approx mature Width (m)	Plant Cts	Pot Size Qty
Trees/Palms						
La	Lagerstroemia 'Natchez'	Natchez Crepe Myrtle	8m	6m	As plan	400L 1
Tall accent/Screen Plantings						
Cs	Cordyline stricta 'Show off'	Palm lily	1.5m	1m	As plan	200mm 21
Yu	Yucca elephantipes	Soft tip Yucca	3m	1m	900mm	300mm 8
Shrubs/ Low accent Plantings						
De	Doryanthes excelsa	Gynea Lily	1.5m	1.5m	As plan	300mm 16
Be	Banksia ericifolia	Heath Banksia	1.5m	1.5m	As plan	200mm 14
Ro	Rhaphiophloeos 'Oriental pearl'	Hawthorn	0.6m	0.8m	600mm	200mm 21
We	Westringia fruticosa	Coastal rosmary	0.6m	0.6m	Asplan	300mm 37
Groundcover and Climbing Planting						
Cg	Carpobrotus glaucescens	Native pigface	200mm	Spreading	500mm	140mm 72
Dr	Dicksonia repens	Kidney Creeper	100mm	Spreading	200mm	tubes 135
Dc	Dianella caerulea 'Streetscape'	Flax lily	400mm	400mm	400mm	140mm 280
Gb	Grevillea 'Bronze Rambler'	Spreading Grevillea	200mm	600mm	140mm	140mm 66
Ju	Juniperus lutchuensis	Soft shore juniper	200mm	600mm	500mm	200mm 46
Lt	Lomandra 'Tanika'	Dwarf Mat rush	600mm	600mm	500mm	140mm 150
Lc	Lomandra 'Little Corn'	Little com lomandra	400mm	400mm	400mm	140mm 128
Vh	Viola hederacea	Native Violet	200mm	600mm	500mm	tubes 260

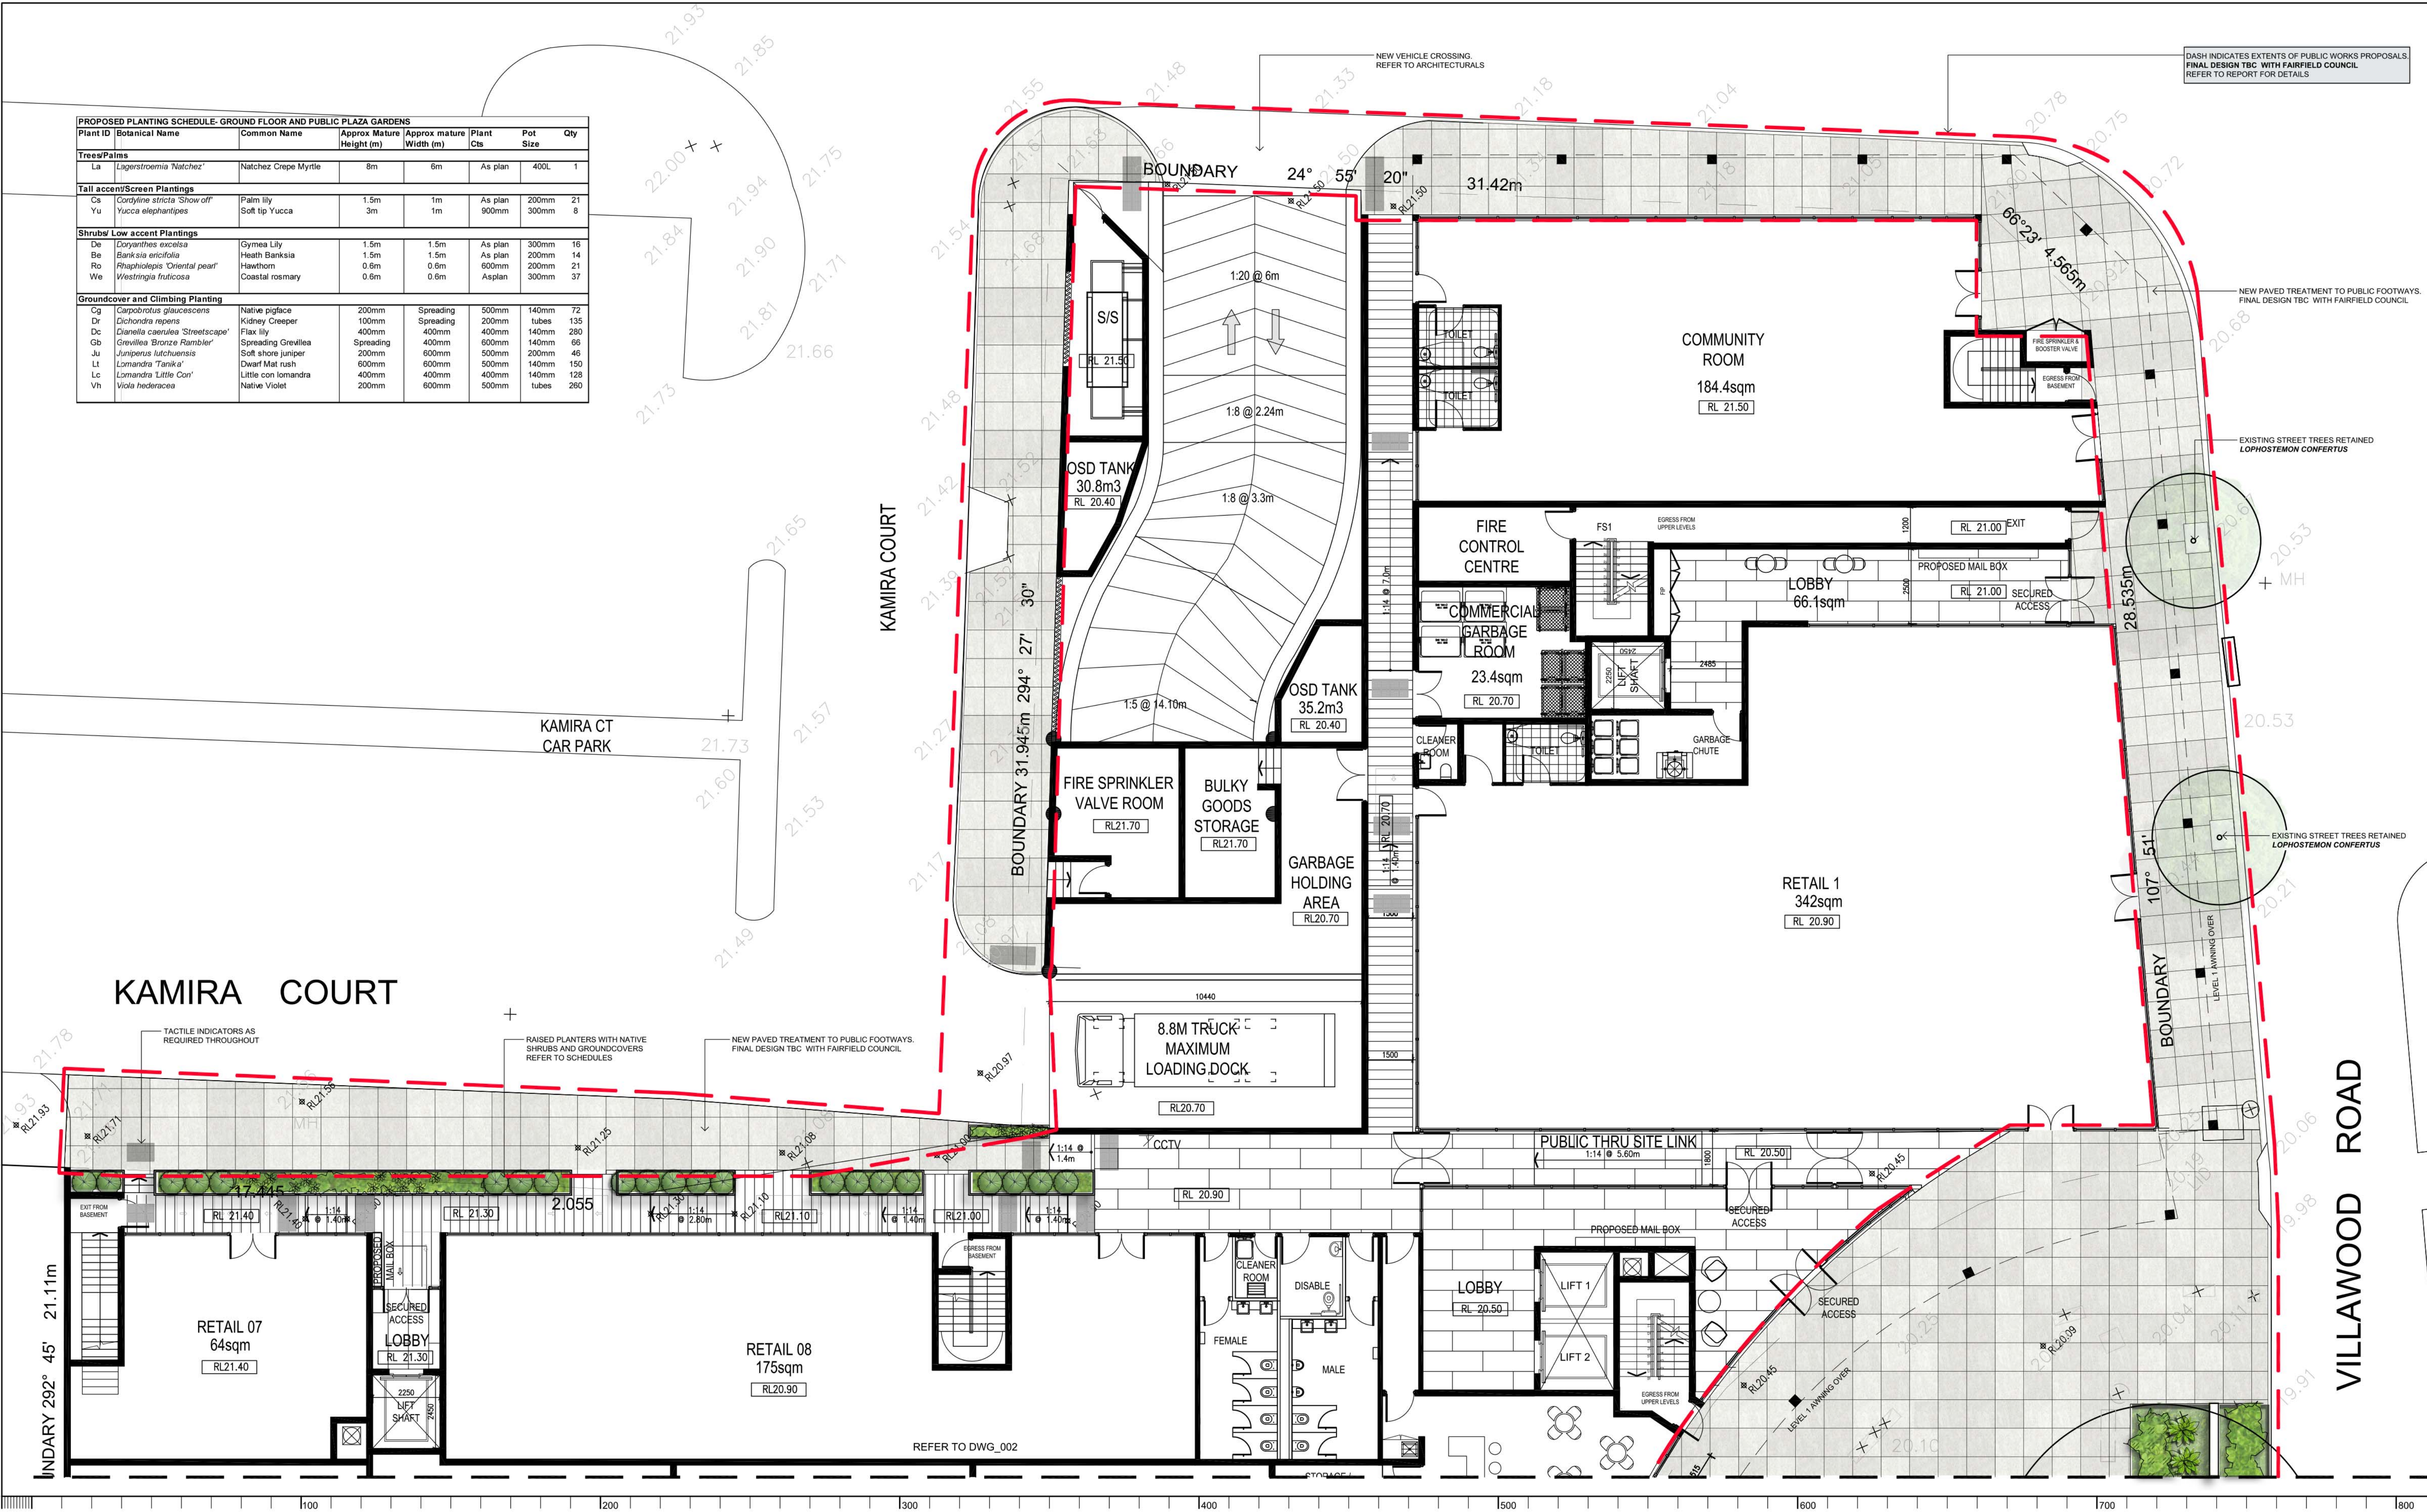


© 2015 Formed Gardens Pty Ltd. All rights reserved. This drawing is copyright and shall not be reproduced or copied in any form or by any means (graphic, electronic or mechanical including photocopy) without the written permission of Formed Gardens Pty Ltd. Any license, expressed or implied, to use this document for any purpose what so ever is restricted to the terms of the written agreement between Formed Gardens Pty Ltd and the instructing party.


The contractor shall check and verify all work on site (including work by others) before commencing the landscape installation. Any discrepancies are to be reported to the Project Manager or Landscape Architect prior to commencing work. Do not scale this drawing. Any required dimensions not shown shall be referred to the Landscape Architect for confirmation.

Issue	Description	Drawn	Check	Date
C	AMEND LEVELS THROUGHOUT	BL	LB	16.04.15
B	AMEND TO COUNCIL COMMENT + REVISED ARCH LAYOUT	BL	LB	09.04.15
A	ISSUE FOR DA	BL	LB	2.10.14

LEGEND

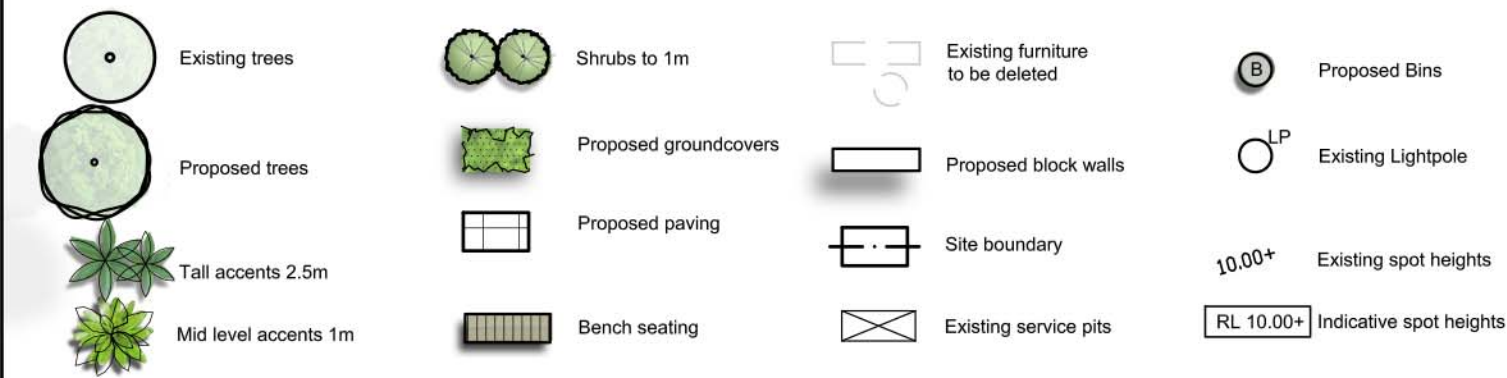

Key Plan:

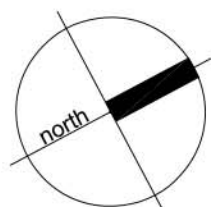

formed gardens
design & construction
16 South Creek Rd
Collaroy NSW 2099
Australia
Tel: (61 2) 9982 5774
Email: mail@formedgardens.com.au
Web: www.formedgardens.com.au
Formed Gardens Pty Ltd
ABN 29 123 977 702

Client:
**INTEGRATED PROJECTS
PTY LTD**
Project:
**1 VILLAWOOD PLACE
VILLAWOOD
NSW 2163**

Drawing Name:
**LANDSCAPE WORKS
GROUND FLOOR & PUBLIC
WORKS- WESTERN EXTENTS**
Scale: 1:100 @ A1
Job Number:
FG 14 300
Drawing Number:
003
Rev:
C