


PROPOSED PLANTING SCHEDULE- ROOF TERRACE GARDENS						
Plant ID	Botanical Name	Common Name	Approx Mature Height (m)	Approx mature Plant Width (m)	Plant Qty	Pot Size
Small Trees/Tall shrubs						
Bs	<i>Banksia serrata</i>	Old man Banksia	3m	3m	As plan	45L
Dd	<i>Dracaena draco</i>	Dragon Tree	3m	4m	As plan	200L
Shrubs/ Low accent Plantings						
Aa	<i>Agave attenuata</i>	Century Plant	1.5m	1.5m	As plan	200mm
De	<i>Dorstenia excelsa</i>	Gymea Lily	1.5m	1.5m	As plan	300mm
Cp	<i>Calceolaria pulchrum</i>	Diosma	1.5m	1.5m	As plan	200mm
We	<i>Westringia fruticosa</i>	Coastal rosemary	0.6m	0.6m	As plan	200mm
Groundcover and Climbing Planting						
Gg	<i>Carpobrotus glaucocens</i>	Native pigface	200mm	Spreading	600mm	140mm
Dc	<i>Dianella caerulea</i>	Flax lily	400mm	400mm	400mm	90
Lt	<i>Lomandra 'Tanika'</i>	Dwarf Mat rush	600mm	600mm	600mm	140mm
Lc	<i>Lomandra 'Little Con'</i>	Little con lomandra	400mm	400mm	500mm	140mm
My	<i>Myoporum laetevirens</i>	Creeping Boobiala	200mm	spreading	500mm	140mm
Pe	<i>Pennisetum 'Naiway'</i>	Fortail Grass	700mm	700mm	700mm	140mm

AMENDMENTS TO COUNCIL COMMENTS/RESPONSE LETTER DATED 21.09.2015
ref. 671.1/2014

- SOUTH EASTERN PERGOLA SETBACK AMENDED TO 3M FROM BUILDING LINE TO REDUCE BULK AND SCALE
- NORTHERN PERGOLA SETBACK AMENDED TO 4M FROM BUILDING LINE TO REDUCE BULK AND SCALE
- CHANGE OF TREE SPECIES. REDUCE TO TALL SHRUBS. REFER TO LANDSCAPE RESPONSE LETTER

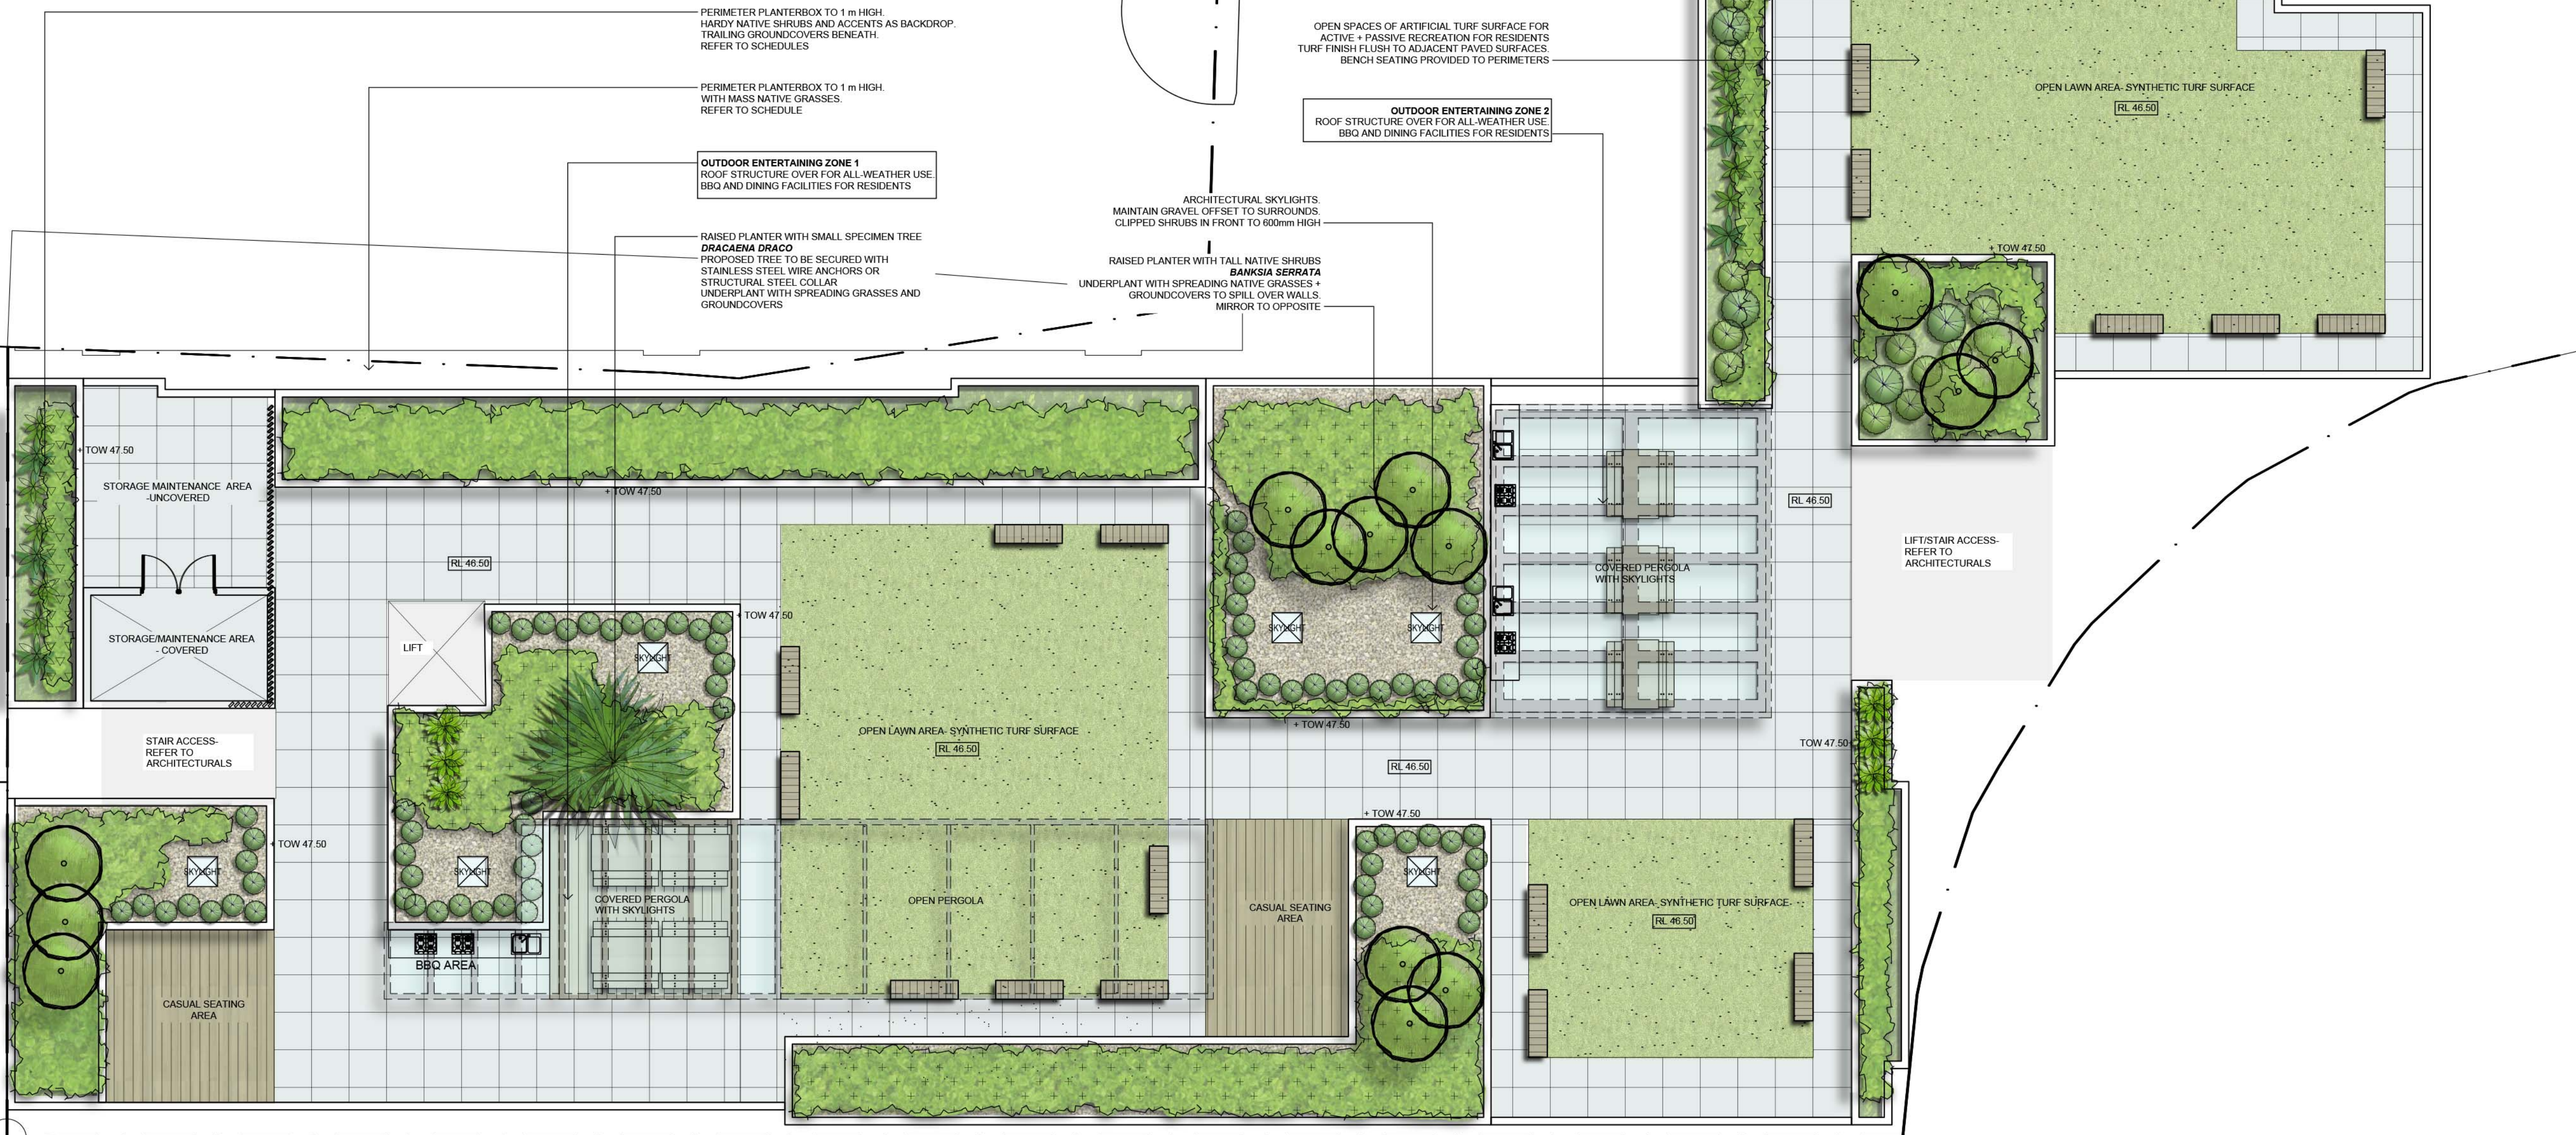

© 2015 Formed Gardens Pty Ltd ABN 29 123 977 702 All rights reserved.
This drawing is copyright and shall not be reproduced or copied in any form or by any means (graphic, electronic or mechanical including photocopy) without the written permission of Formed Gardens Pty Ltd. Any license, expressed or implied, to use this document for any purpose what so ever is restricted to the terms of the written agreement between Formed Gardens Pty Ltd and the instructing party.

The contractor shall check and verify all work on site (including work by others) before commencing the landscape installation. Any discrepancies are to be reported to the Project Manager or Landscape Architect prior to commencing work. Do not scale this drawing. Any required dimensions not shown shall be referred to the Landscape Architect for confirmation.

Issue	Description	Drawn	Check	Date
D	AMEND TO COUNCIL COMMENTS	BL	LB	8.10.15
C	AMEND LEVELS THROUGHOUT	BL	LB	16.04.15
B	AMEND TO COUNCIL FEEDBACK +	BL	LB	09.04.15
A	REVISED ARCH LAYOUTS	BL	LB	2.10.14
A	ISSUE FOR DA	BL	LB	2.10.14

LEGEND

- Proposed small trees
- Mid level accents 1.5m
- Shrubs to 1m
- Proposed grasses/ groundcovers
- Synthetic lawn
- Proposed paving
- Bench seating
- Proposed block walls
- Site boundary
- RL 10.00+ Indicative spot heights

Key Plan:

Client:
**INTEGRATED PROJECTS
PTY LTD**

Project:
**1 VILLAWOOD PLACE
VILLAWOOD
NSW 2163**

formed gardens
design & construction

16 South Creek Rd
Collaroy NSW 2099
Australia
Tel: (61 2) 9982 5774
Email: mail@formedgardens.com.au
Web: www.formedgardens.com.au
Formed Gardens Pty Ltd
ABN 29 123 977 702

DEVELOPMENT APPLICATION

Drawing Name:
**LANDSCAPE WORKS
ROOF TERRACE PLAN**

Scale: 1:100 @ A1

Job Number: **FG 14 300**

Drawing Number: **006**

Rev: **D**

Sheet 6 of 6