


HP
HEBEL
PANEL
WALL

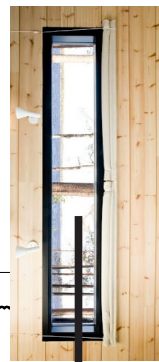

SLIM BLACK FRAMED
WINDOWS OPERABLE



GL
GLASS ELIVATOR LIFT
SHAFT



GL
GLASS LOUVRE




REV B NOTE: AD
ONE STOREY O

REV C NOTE: REMOVAL OF
ONE STOREY ON BLOCK A



OFC
OFF FORM CONCRETE
TO BECOME BALUS-

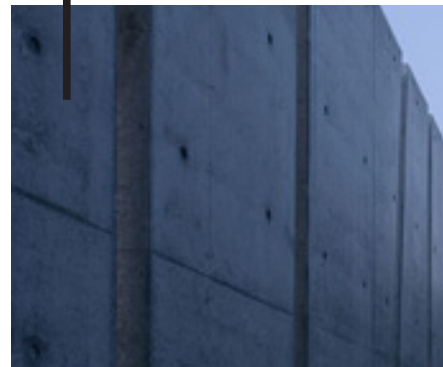

GL
BLACK CEILING
HEIGHT GLASS FRAM-




WEST ELEVATION BLOCK A

Bureau SRH
STUDIO 3 | 2 VERONA STREET
PADDINGTON | NSW | 2021
AUSTRALIA |
tel +61 2 9380 4666 |
fax +61 2 9380 4699 |
admin@bureausrh.com

**46-54 COURT RD - 356-358 THE HORSLEY DR,
FAIRFIELD
SAMPLE BOARD**

HP
HEBEL
PANEL
WALL

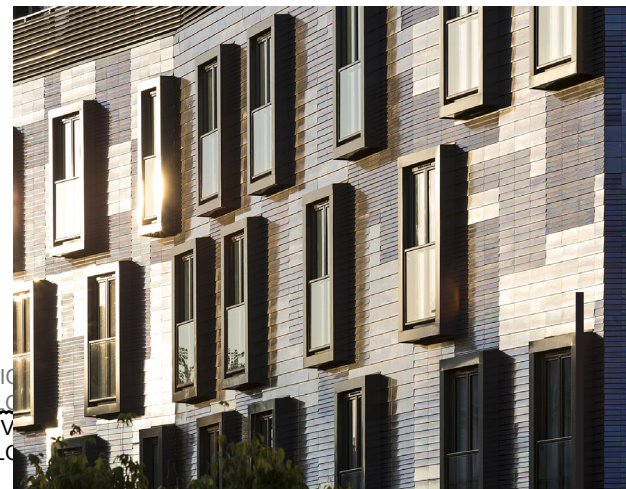

BOX WINDOWS

GL
GLASS LOUVRE



Lexicon Quarter

CONCRETE
RENDER



EAST ELEVATION BLOCK A

Bureau SRH
STUDIO 3 | 2 VERONA STREET
PADDINGTON | NSW | 2021
AUSTRALIA |
tel +61 2 9380 4666 |
fax +61 2 9380 4699 |
admin@bureausrh.com

**46-54 COURT RD - 356-358 THE HORSLEY DR,
FAIRFIELD
SAMPLE BOARD**

ZP
ZINC COMPOSITE
PANEL




METAL LOUVRES




MESH DOOR
AND WALL
HIGHLIGHTS


MESH SCREEN
WITH CREEPERS
ON METAL WALL
ON BOUNDARY

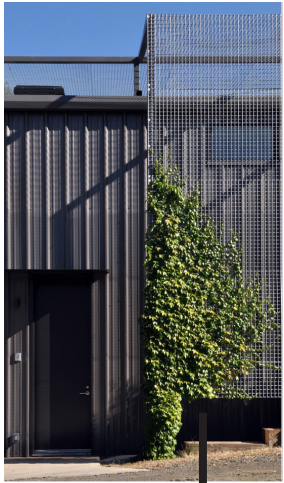

Lexicon Quarter

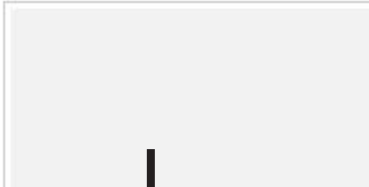

CONCRETE
RENDER

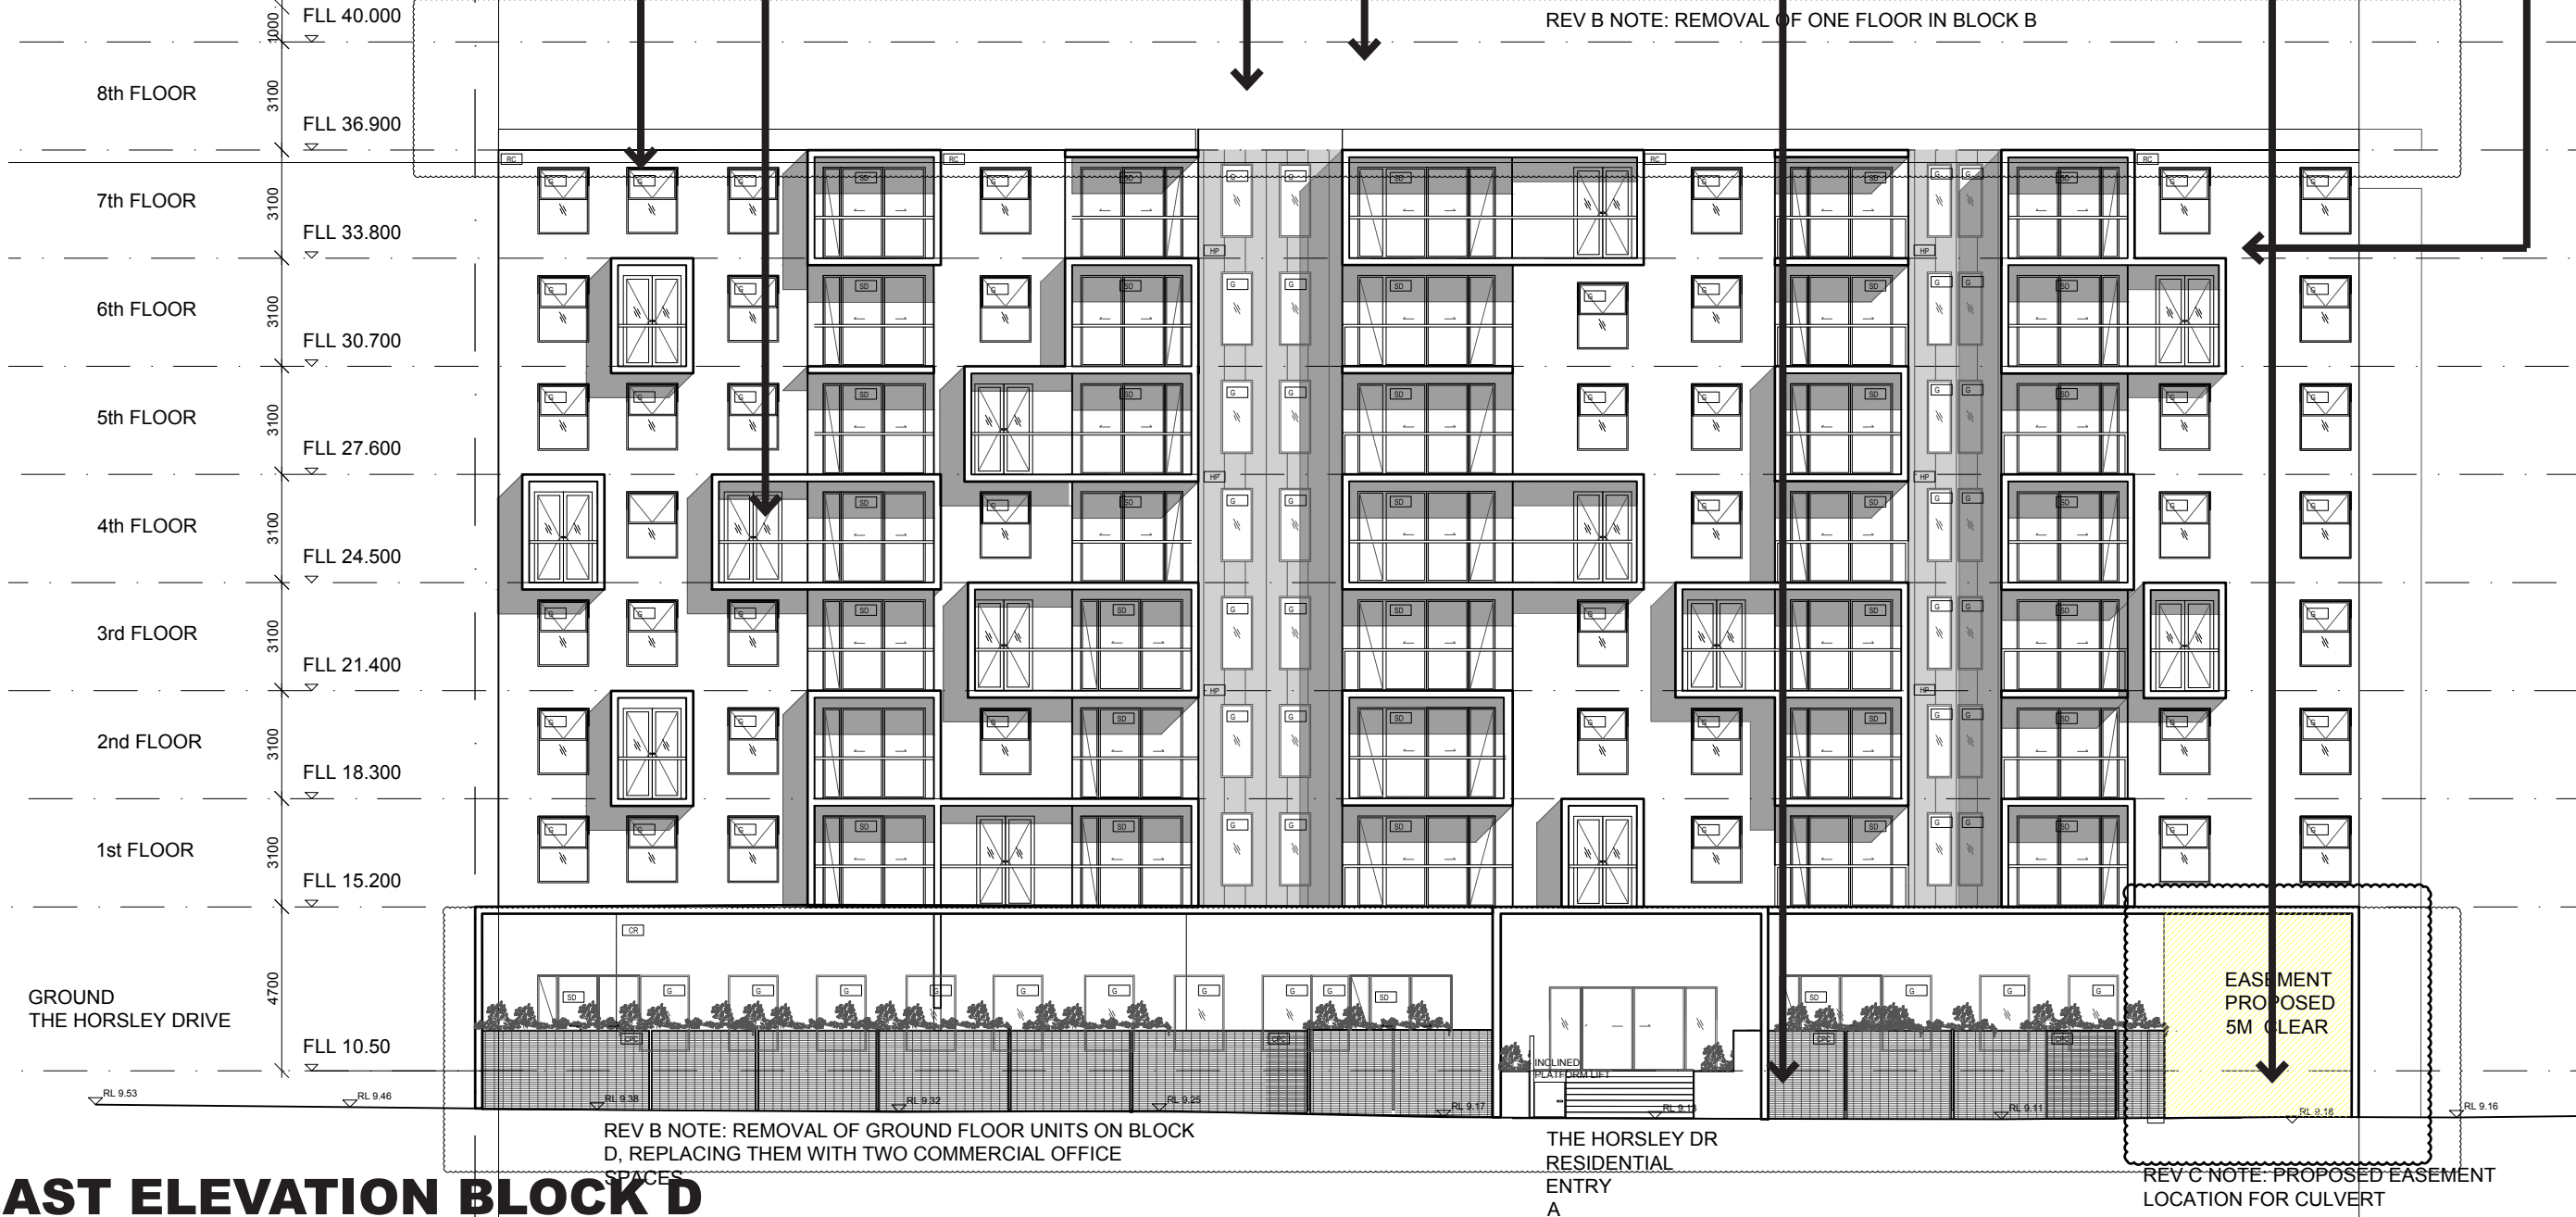

EAST ELEVATION BLOCK D

Bureau SRH
STUDIO 3 | 2 VERONA STREET
PADDINGTON | NSW | 2021
AUSTRALIA |
tel +61 2 9380 4666 |
fax +61 2 9380 4699 |
admin@bureausrh.com

**46-54 COURT RD - 356-358 THE HORSLEY DR,
FAIRFIELD
SAMPLE BOARD**

ZP
ZINC COMPOSITE
PANEL



COPPER
AND MESH
BRIDGE
BETWEEN
BUILDINGS




HP
HEBEL
PANEL
WALL


GL
GLASS LOUVRE



Lexicon Quarter

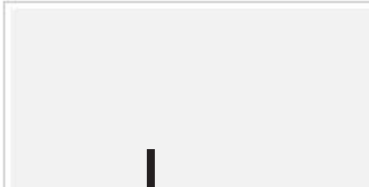

CONCRETE
RENDER

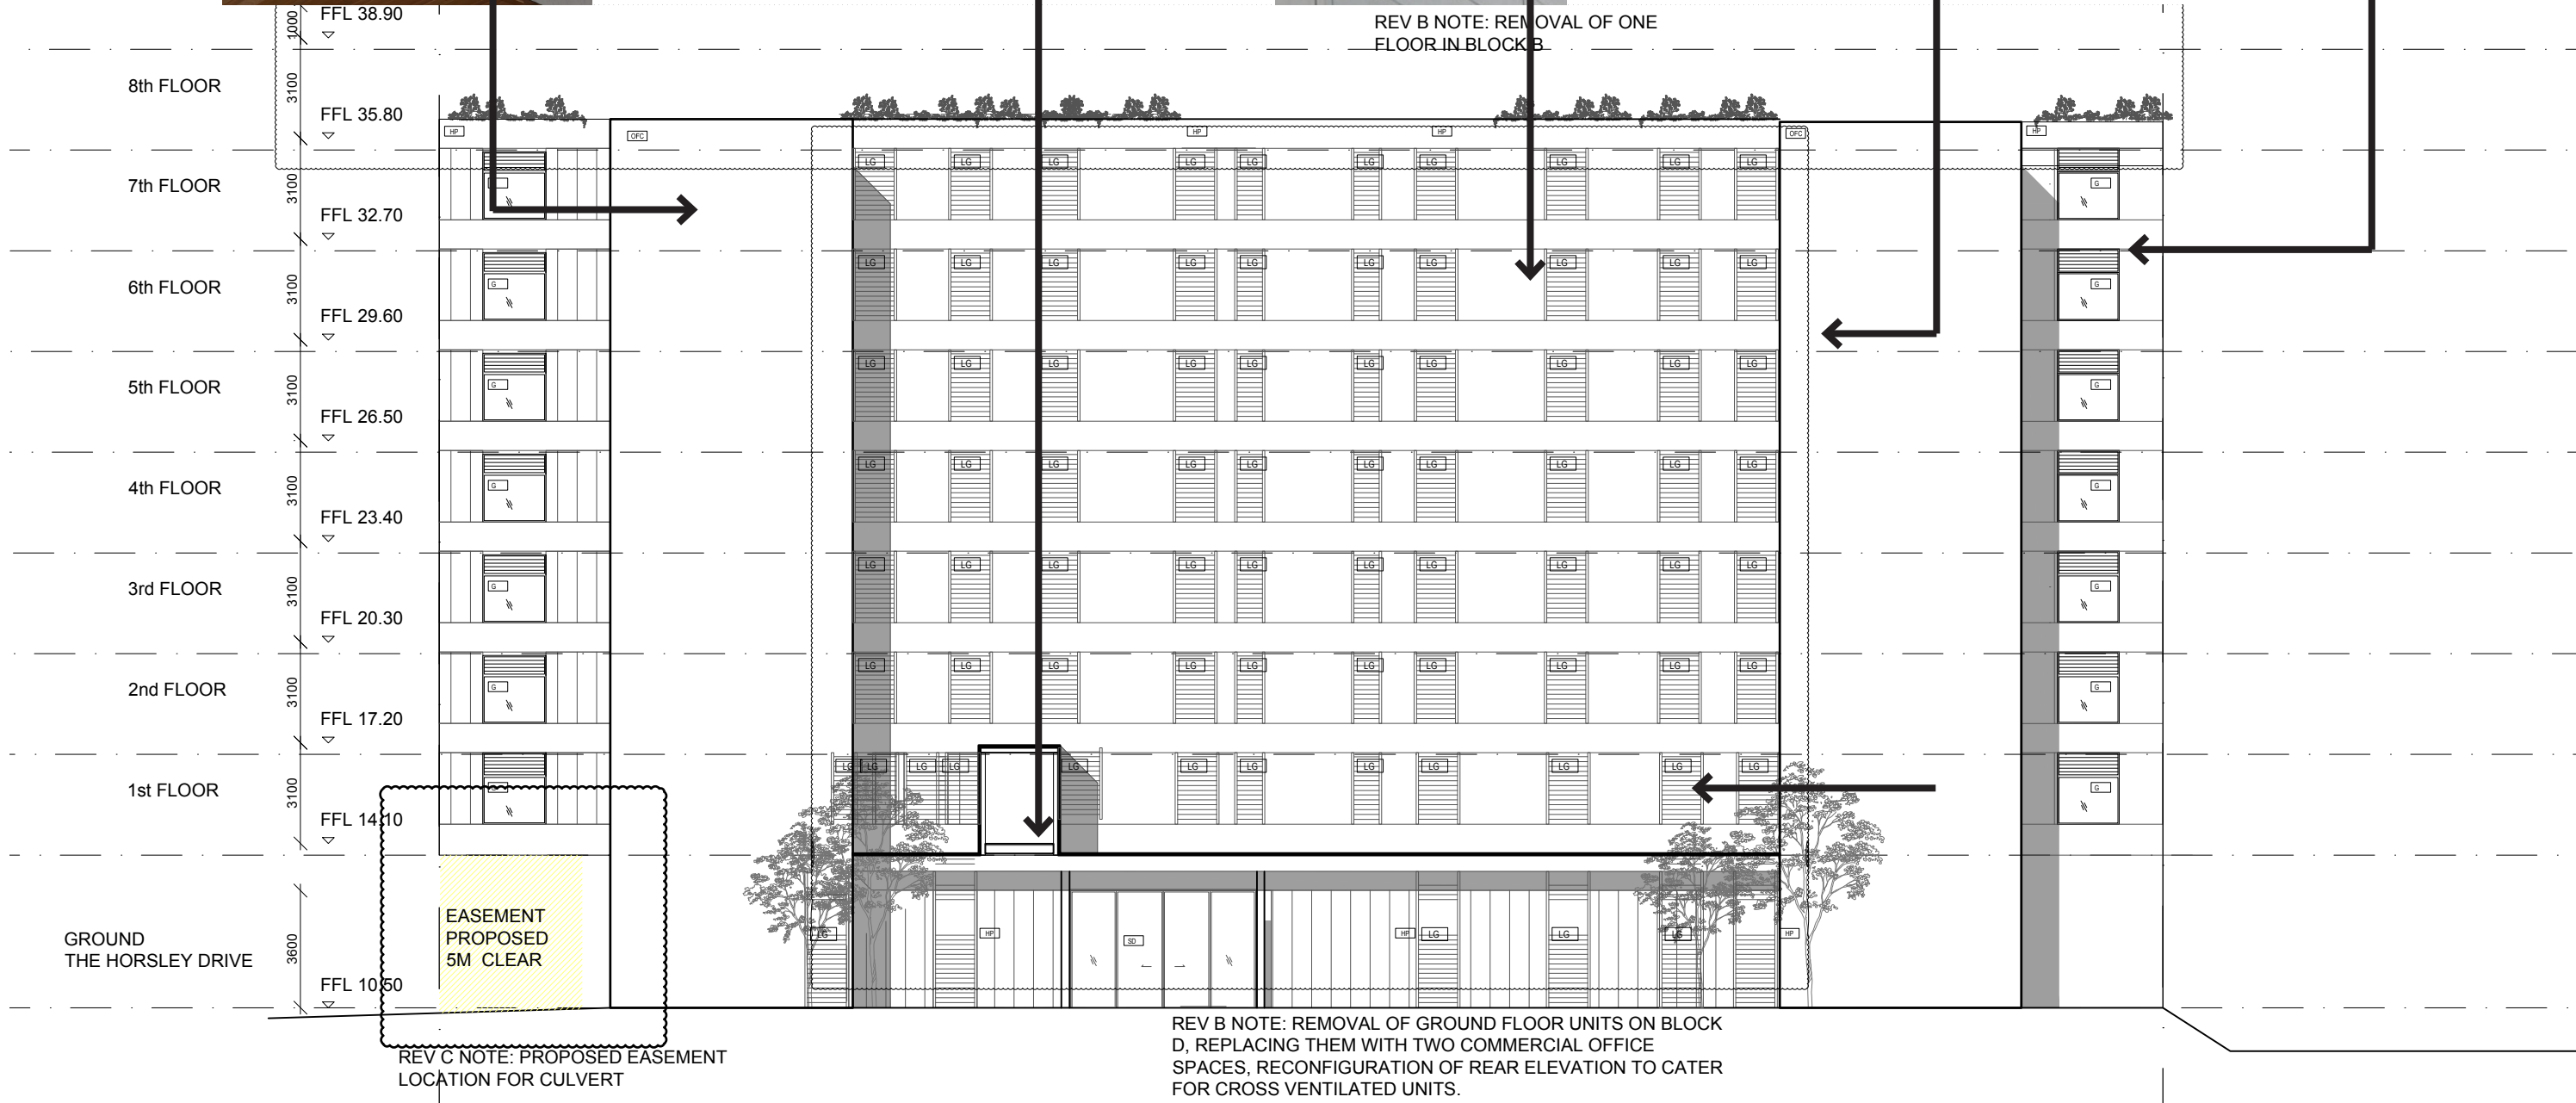

WEST ELEVATION BLOCK D

Bureau SRH
STUDIO 3 | 2 VERONA STREET
PADDINGTON | NSW | 2021
AUSTRALIA |
tel +61 2 9380 4666 |
fax +61 2 9380 4699 |
admin@bureausrh.com

**46-54 COURT RD - 356-358 THE HORSLEY DR,
FAIRFIELD
SAMPLE BOARD**

MS
MESH SCREEN



HP
HEBEL
PANEL
WALL



SLIM BLACK
FRAMED
WINDOWS
OPERABLE

Lexicon Quarter



CONCRETE
RENDER




MESH DOOR
AND WALL
HIGHLIGHTS



GL
BLACK CEILING
HEIGHT GLASS
FRAMING



OFC
OFF FORM
CONCRETE

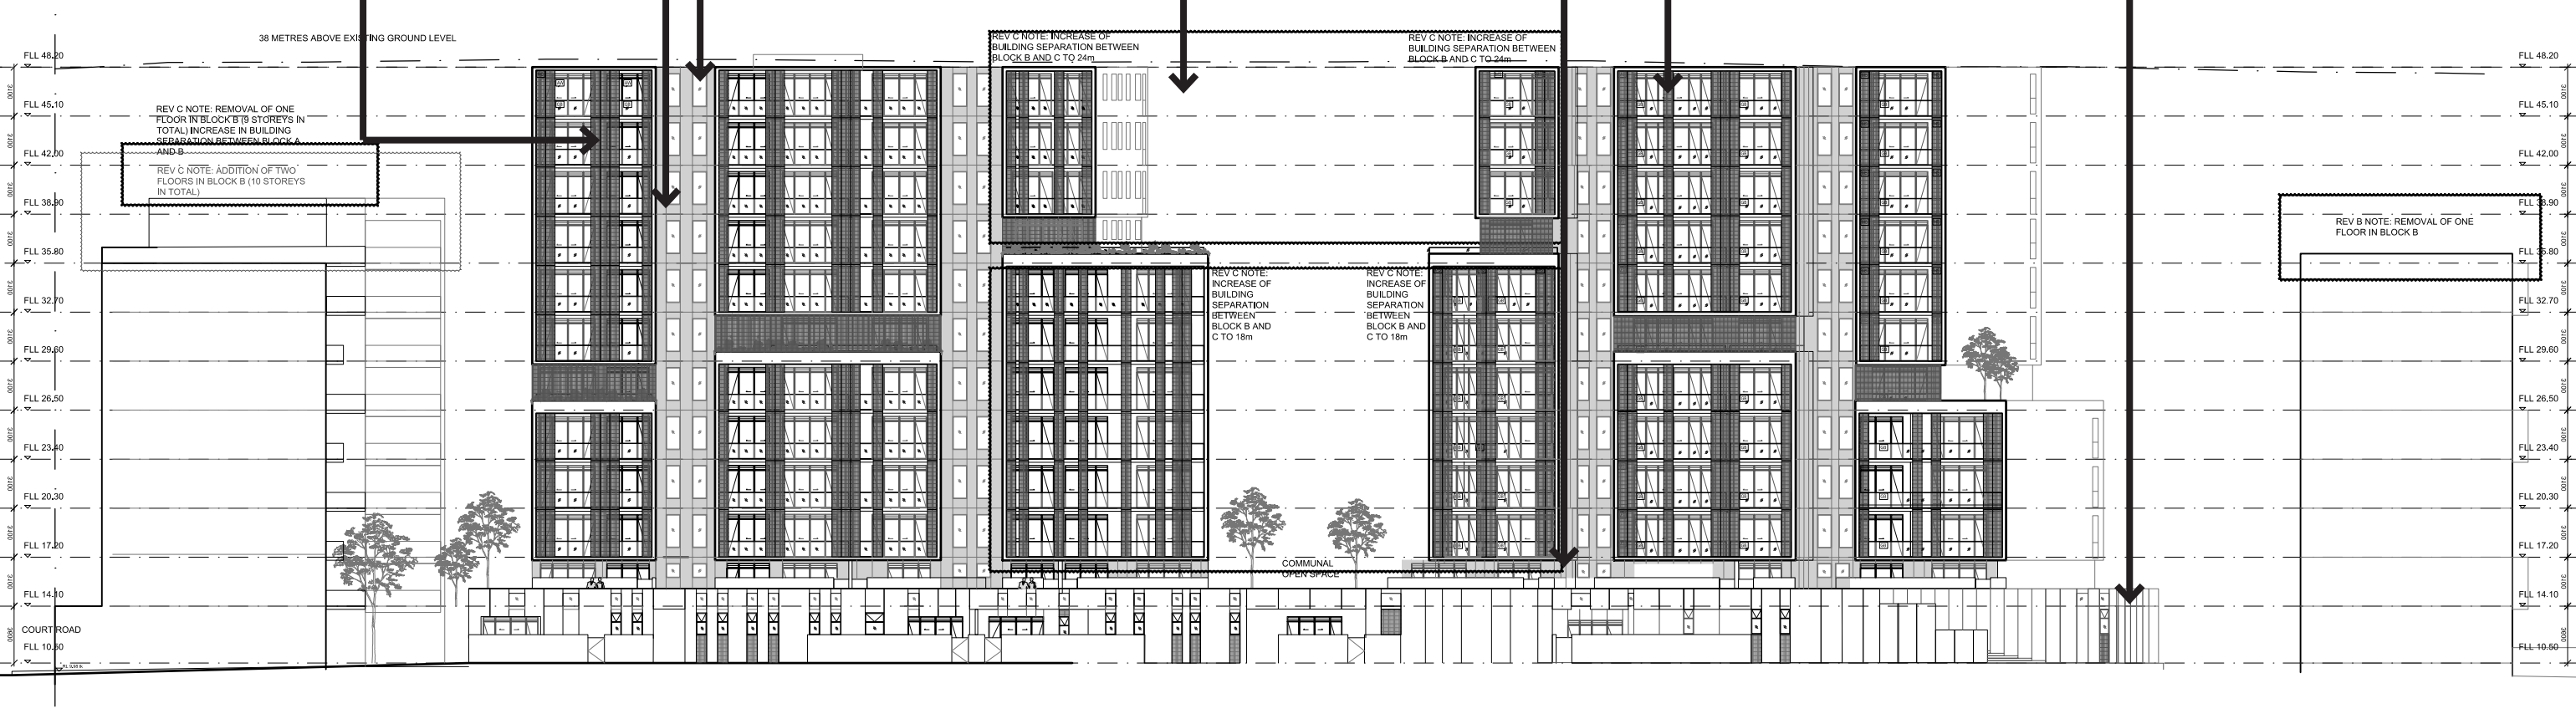

NORTH ELEVATION BLOCK C-D

Bureau SRH
STUDIO 3 | 2 VERONA STREET
PADDINGTON | NSW | 2021
AUSTRALIA |
tel +61 2 9380 4666 |
fax +61 2 9380 4699 |
admin@bureausrh.com

**46-54 COURT RD - 356-358 THE HORSLEY DR,
FAIRFIELD
SAMPLE BOARD**