


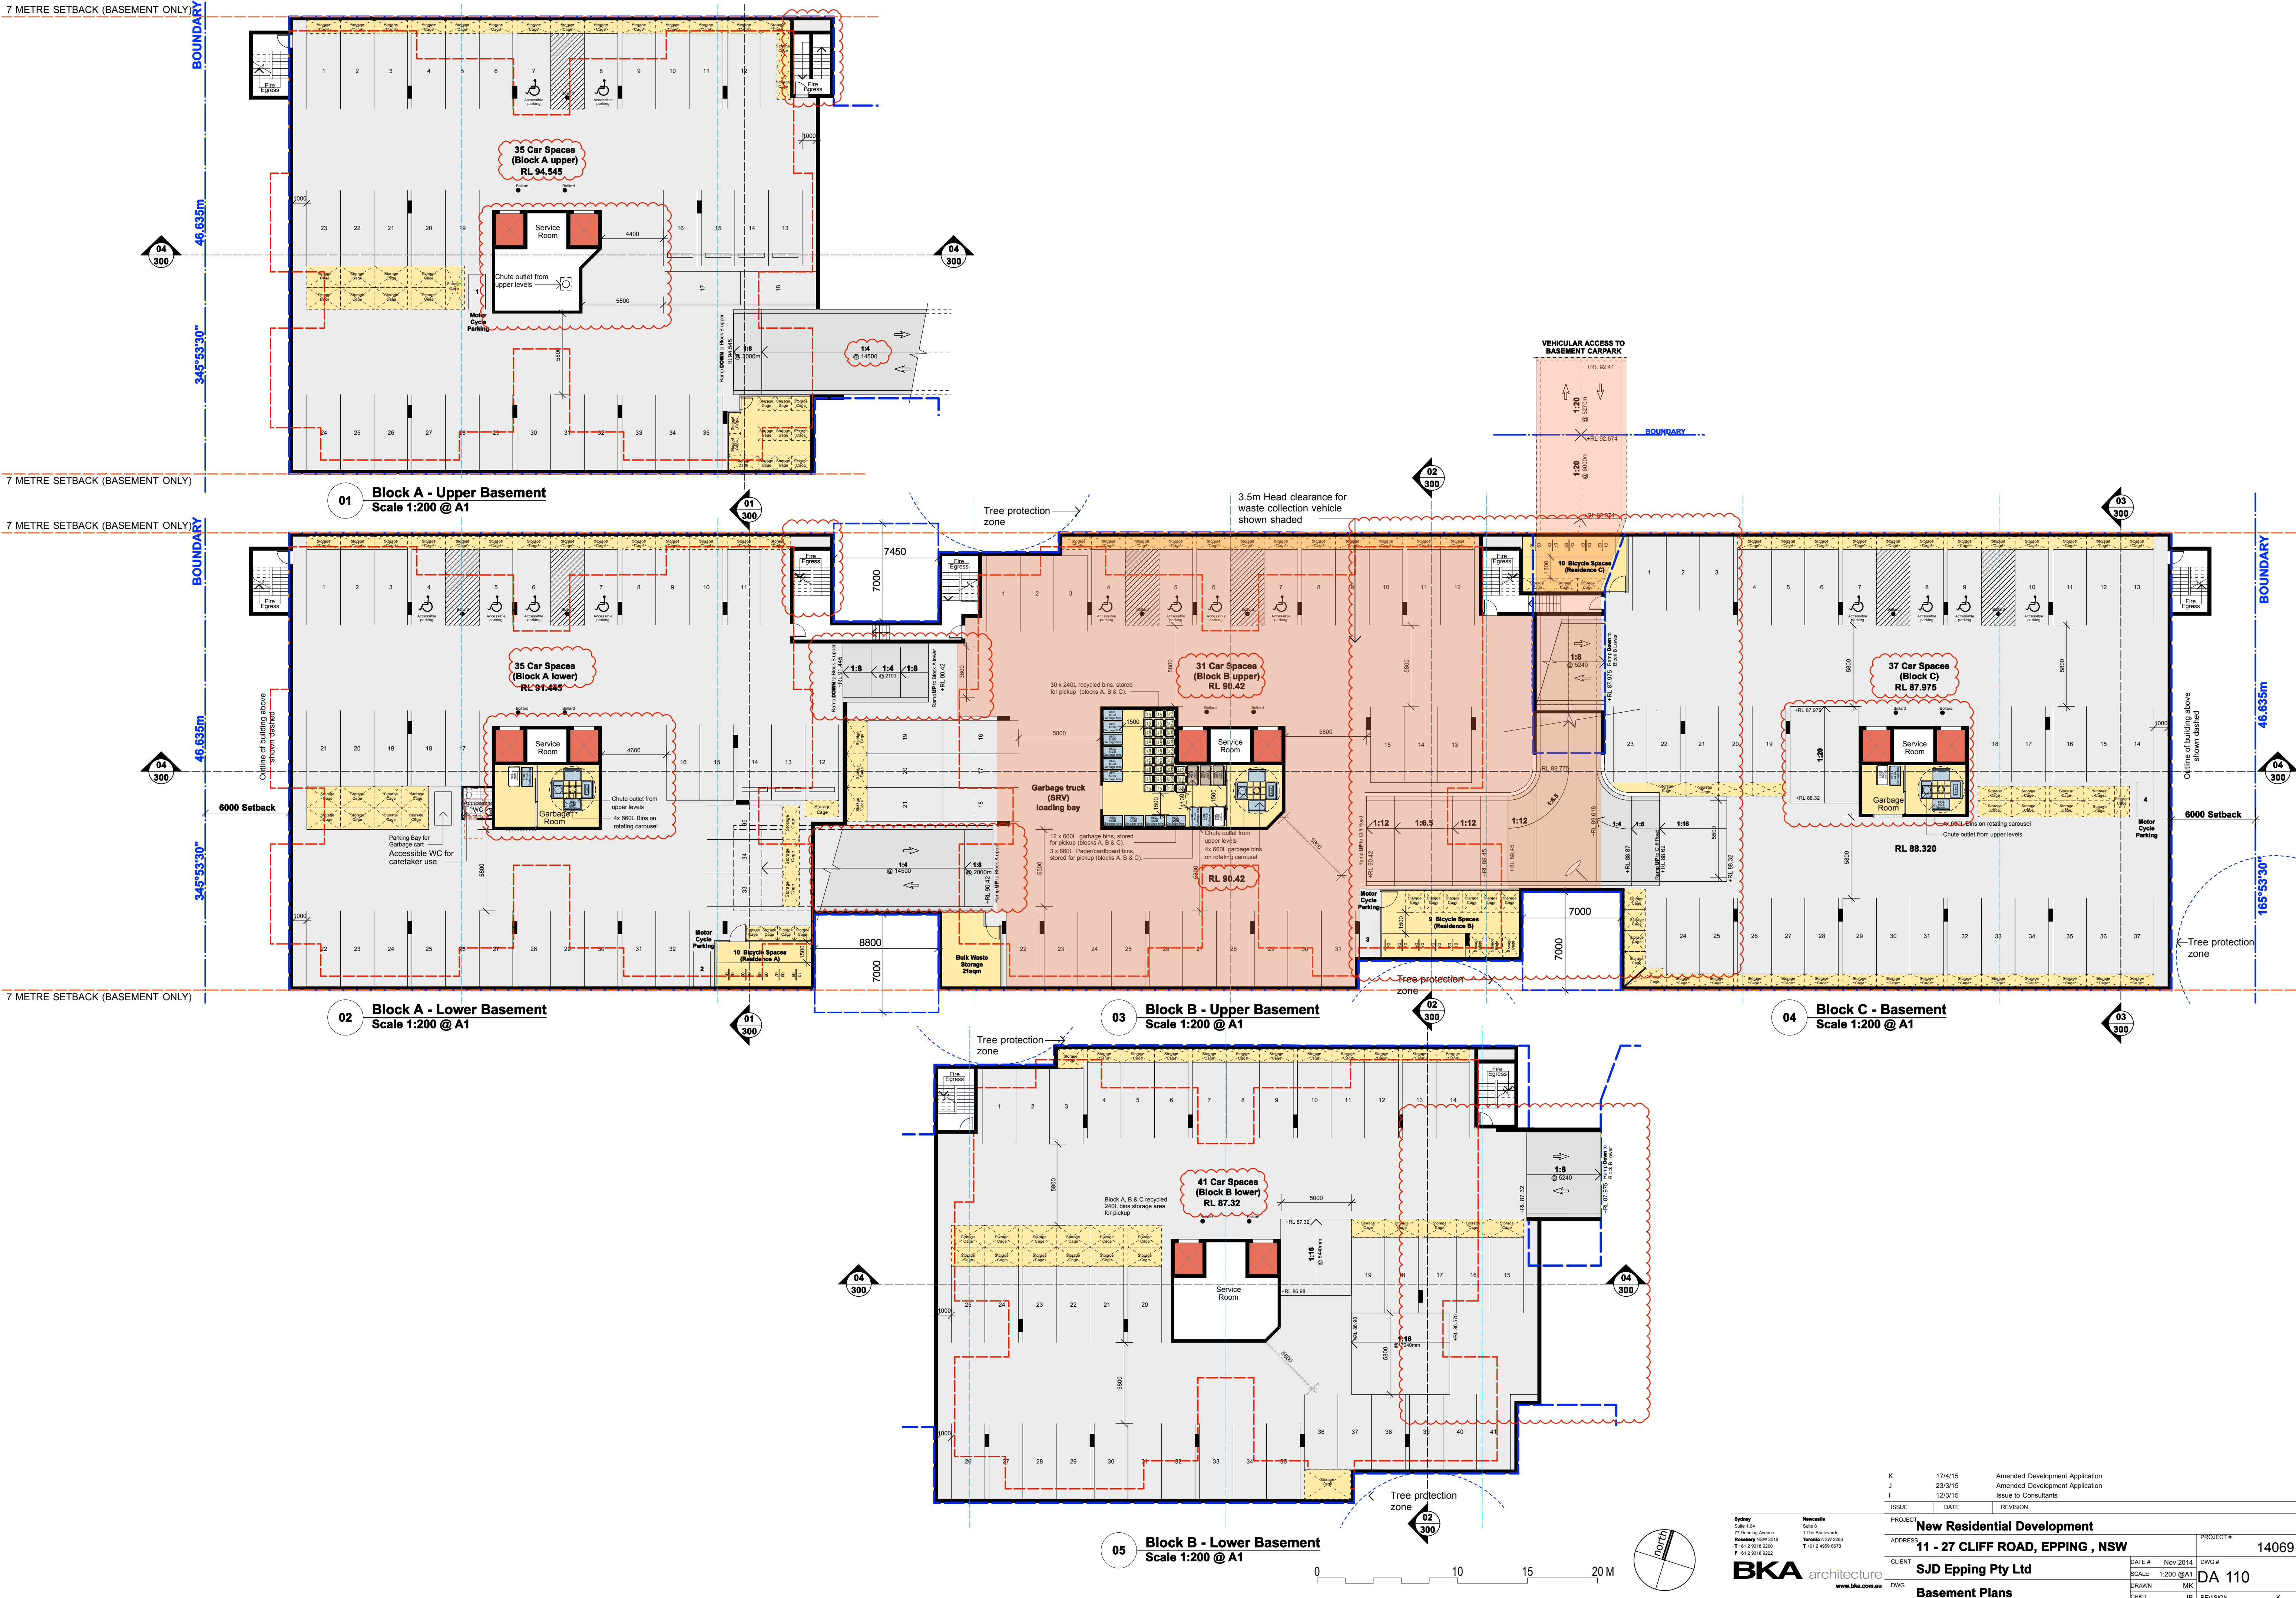

K	17/4/15	Amended Development Application
J	23/3/15	Amended Development Application
I	12/3/15	Issue to Consultants
ISSUE	DATE	REVISION
PROJECT: New Residential Development		
ADDRESS: 11 - 27 CLIFF ROAD, EPPING, NSW		
CLIENT: SJD Epping Pty Ltd		
DWG # 14069		
DATE #	Nov 2014	DWG #
SCALE	1:200 @A1	DA 110
DRAWN	MK	
CHECKED	JB	REVISION
		K

BKA architecture
Suite 1.04
17 Dorrance Avenue
Rosedale NSW 2198
P +61 2 9318 6000
F +61 2 9318 6022

BKA architecture
Suite 8
1 The Boulevard
Toronto NSW 2283
P +61 2 9559 8878

www.bka.com.au