

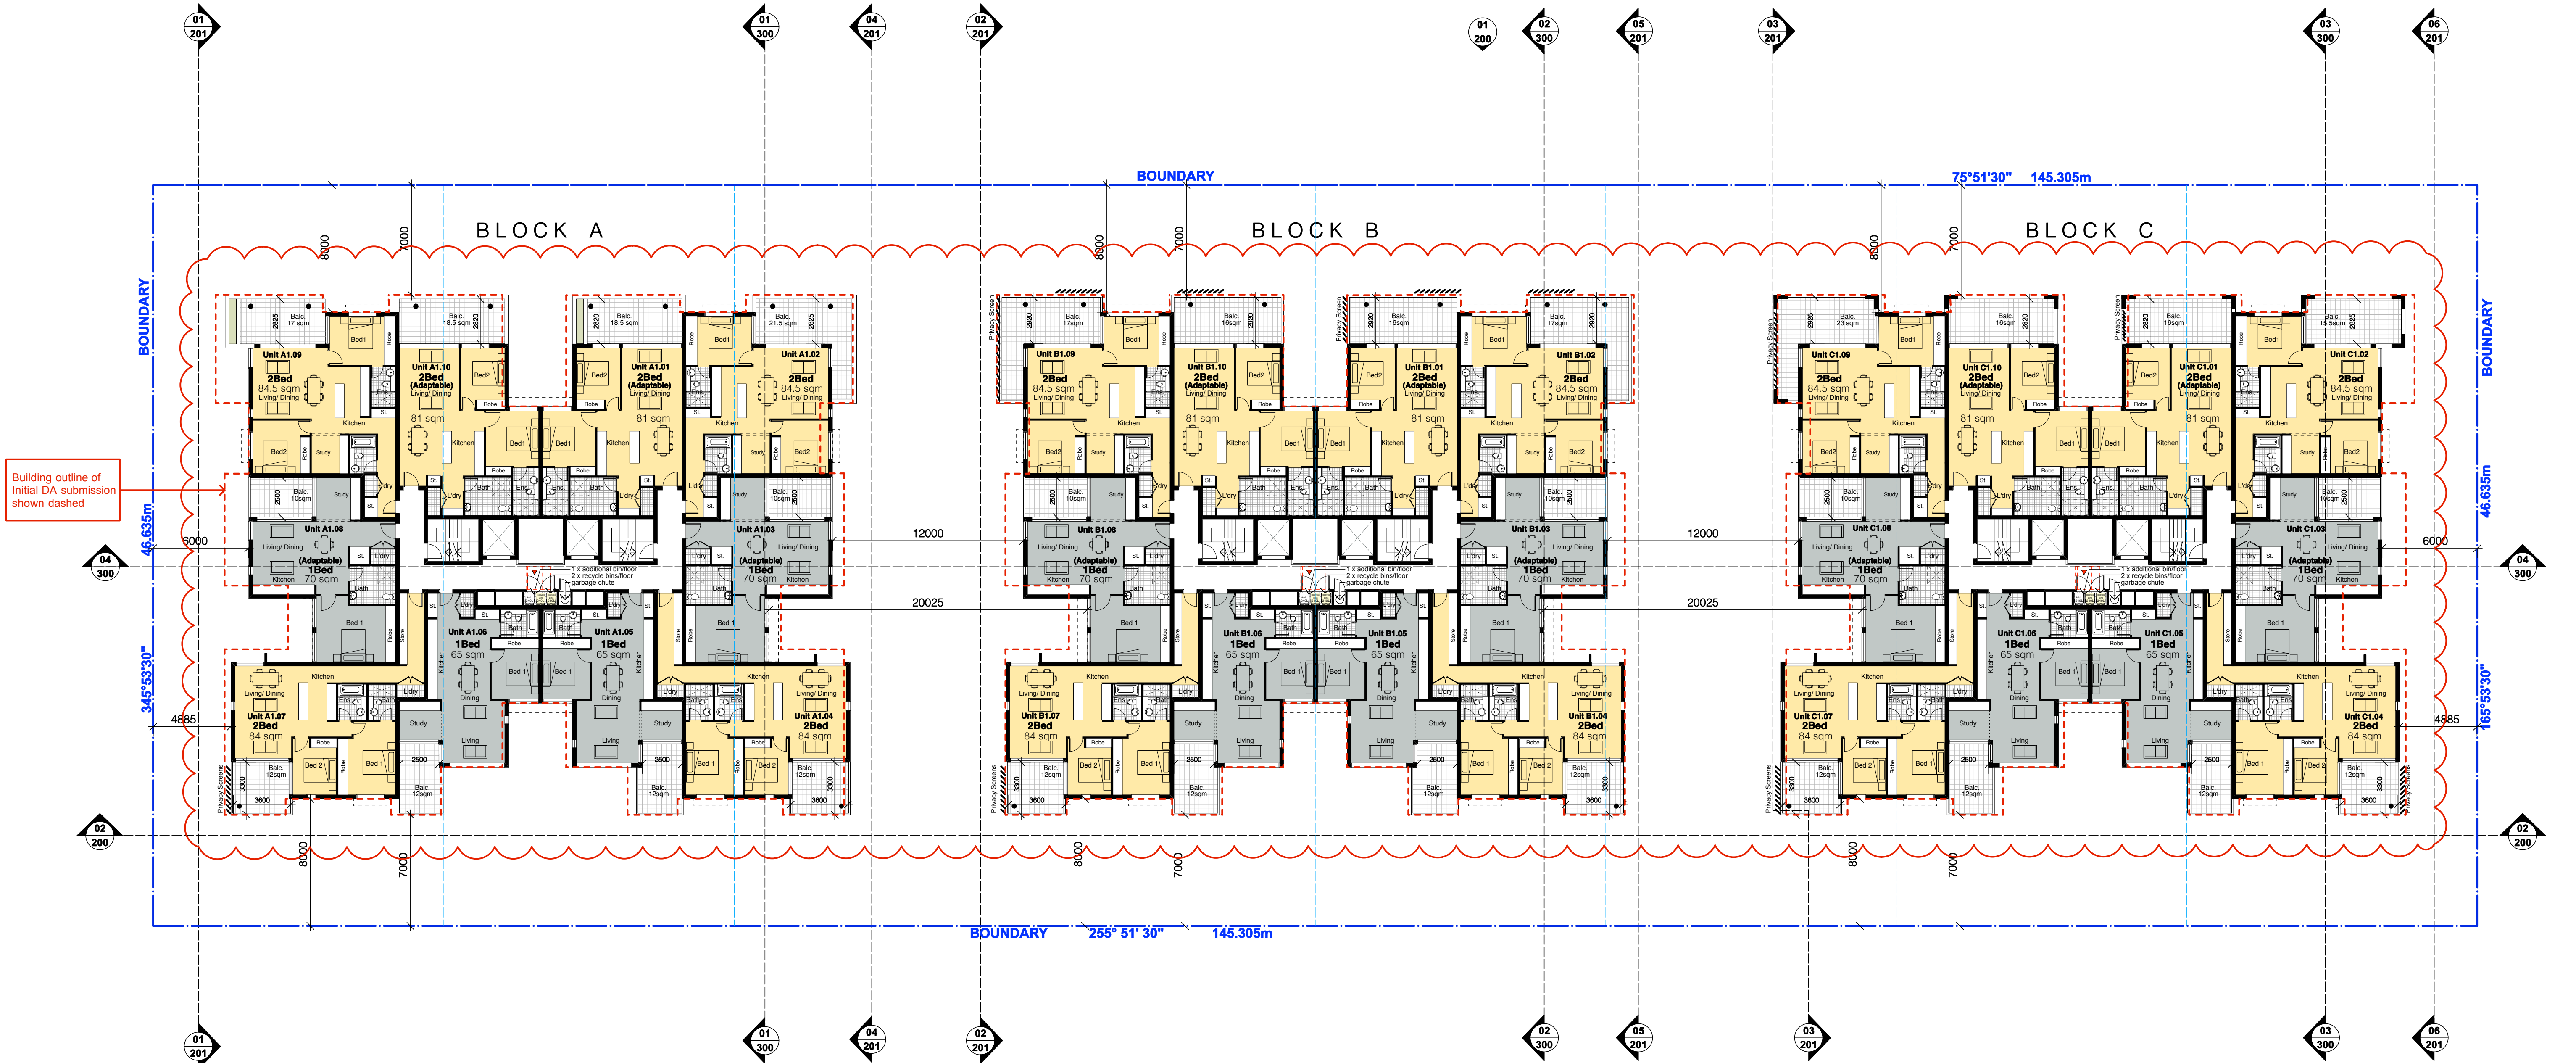


CLIFF ROAD

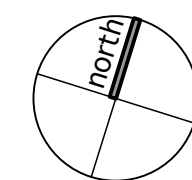

01 Level 01 Plan  
Scale 1:200 @ A1

- Legend
- STUDIO
  - 1 BED
  - 2 BED
  - 3 BED

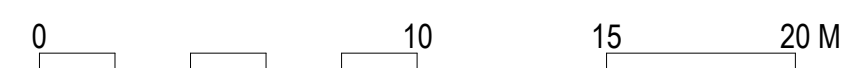

**BAK** architecture  
www.bak.com.au

**BAK** architecture  
www.bak.com.au

|         |                                 |                                 |
|---------|---------------------------------|---------------------------------|
| PROJECT | 17/4/15                         | Amended Development Application |
| ADDRESS | 11 - 27 CLIFF ROAD, EPPING, NSW | Issue to client                 |
| CLIENT  | SJD Epping Pty Ltd              | Issue to Consultants            |
| DWG     | Level 01 Plan                   |                                 |
| DATE #  | Nov 2014                        | DWG #                           |
| SCALE   | 1:200 @A1                       | DA 112                          |
| DRAWN   | MK                              |                                 |
| CHECK   | JB                              | REVISION                        |
|         |                                 | O                               |