



CLIFF ROAD

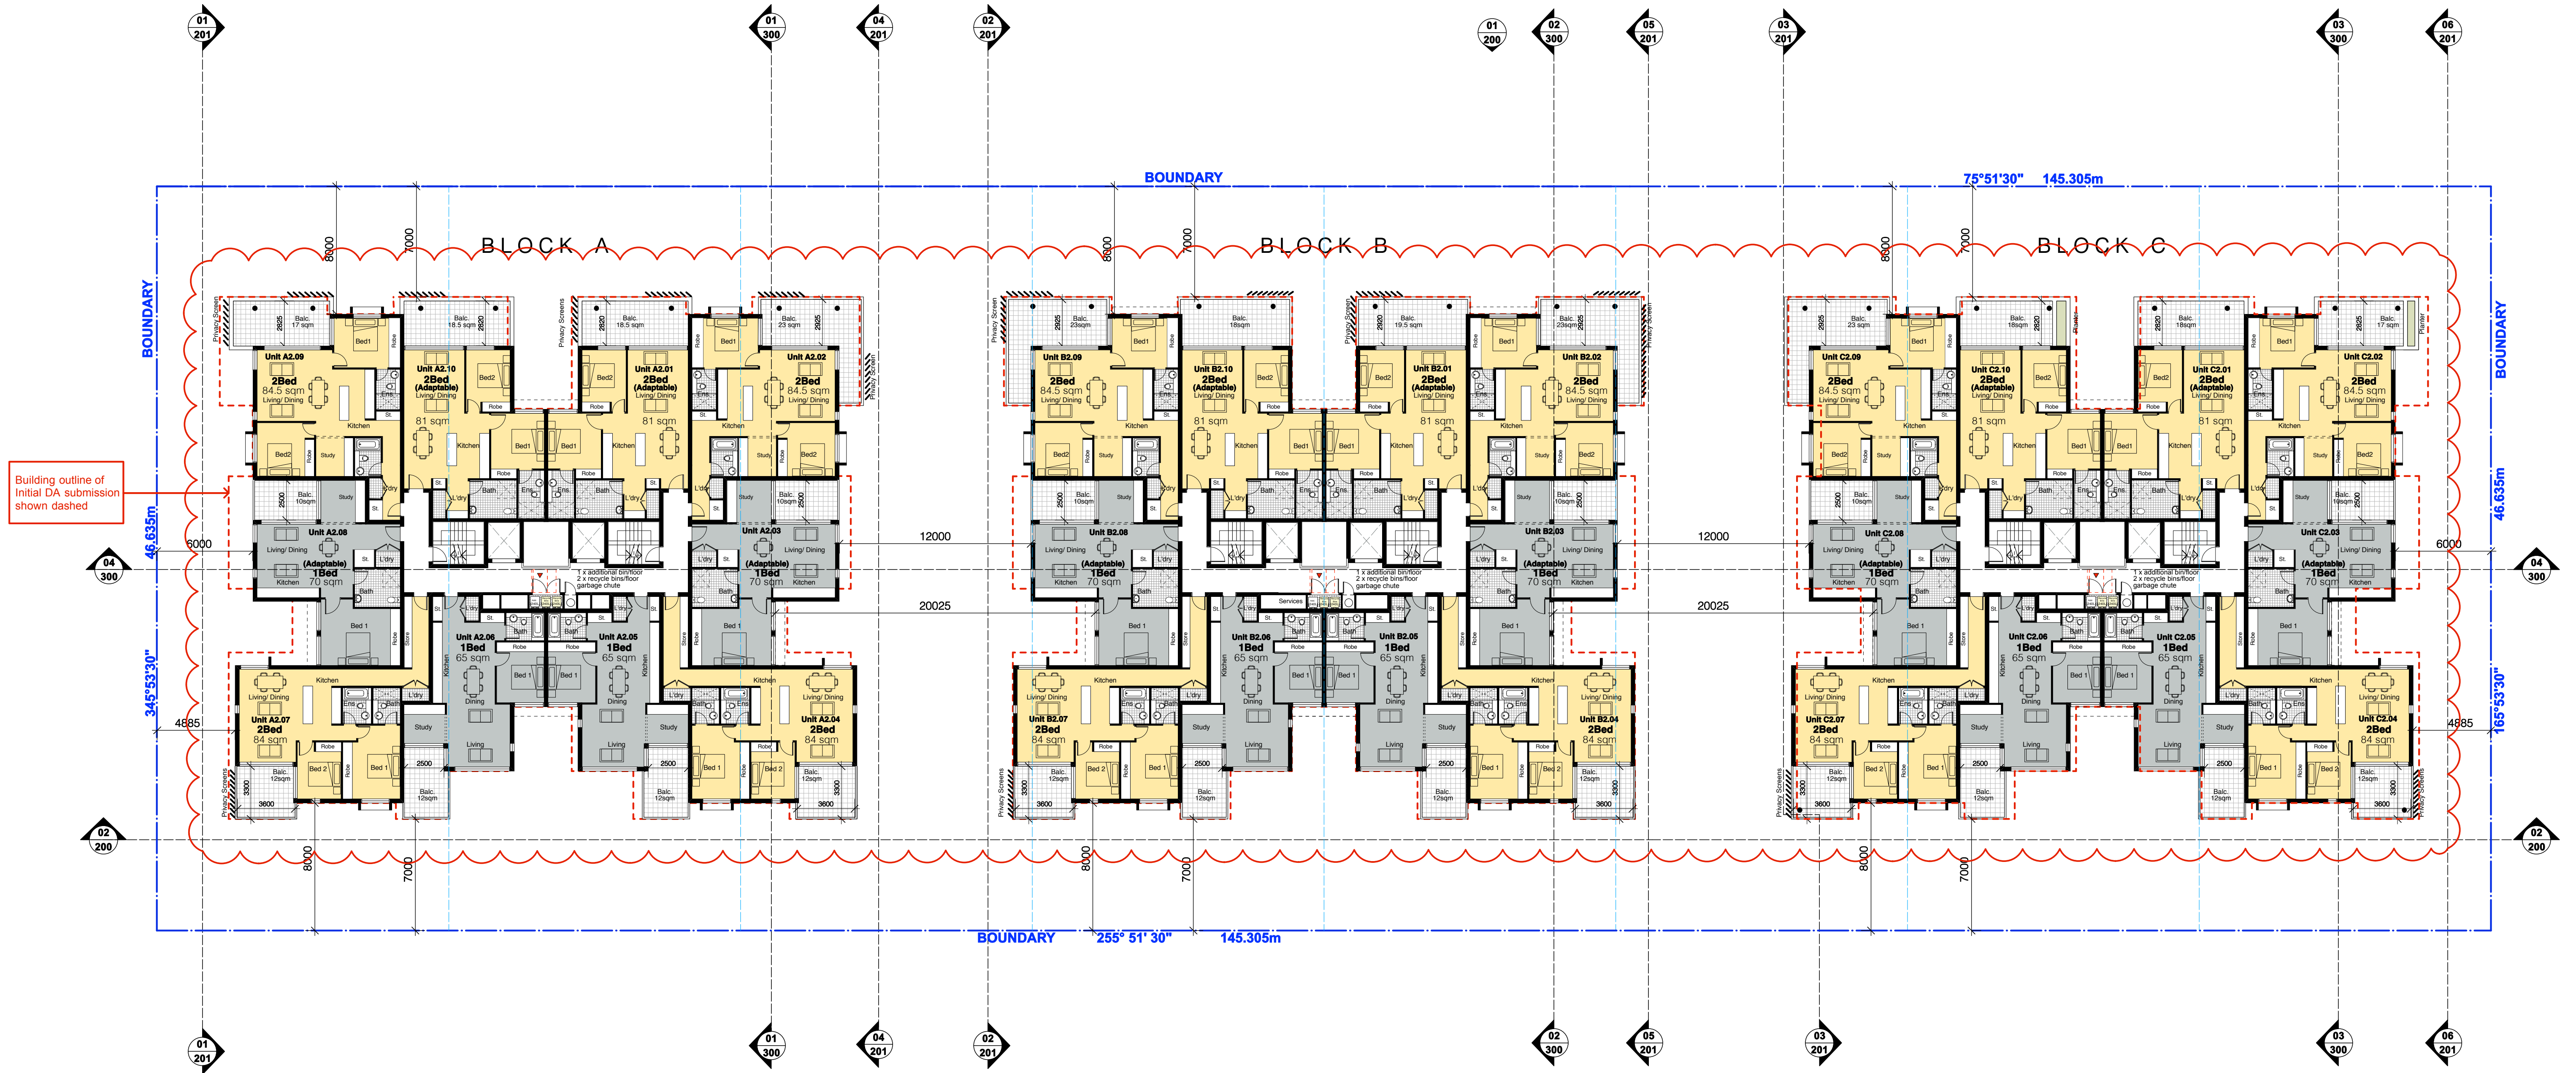

01 Level 02 Plan
Scale 1:200 @ A1

Legend
STUDIO
1 BED
2 BED
3 BED

0 10 15 20 M

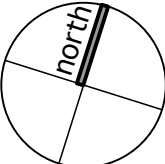

PROJECT		New Residential Development	
ADDRESS		11 - 27 CLIFF ROAD, EPPING, NSW	
CLIENT		SJD Epping Pty Ltd	
DATE		Nov 2014	
SCALE		1:200 @A1	
DRAWN		MK	
CHKD		JB	
REVISION		O	

SYDNEY	NOVA
Scale 1:200	Scale 1:200
77 Dunning Avenue	1 The Boulevard
Bonneyville NSW 2118	Toronto NSW 2146
T +61 2 9318 9220	T +61 2 9318 9220
F +61 2 9318 9222	F +61 2 9318 9222
www.bka.com.au	www.bka.com.au