


CLIFF ROAD

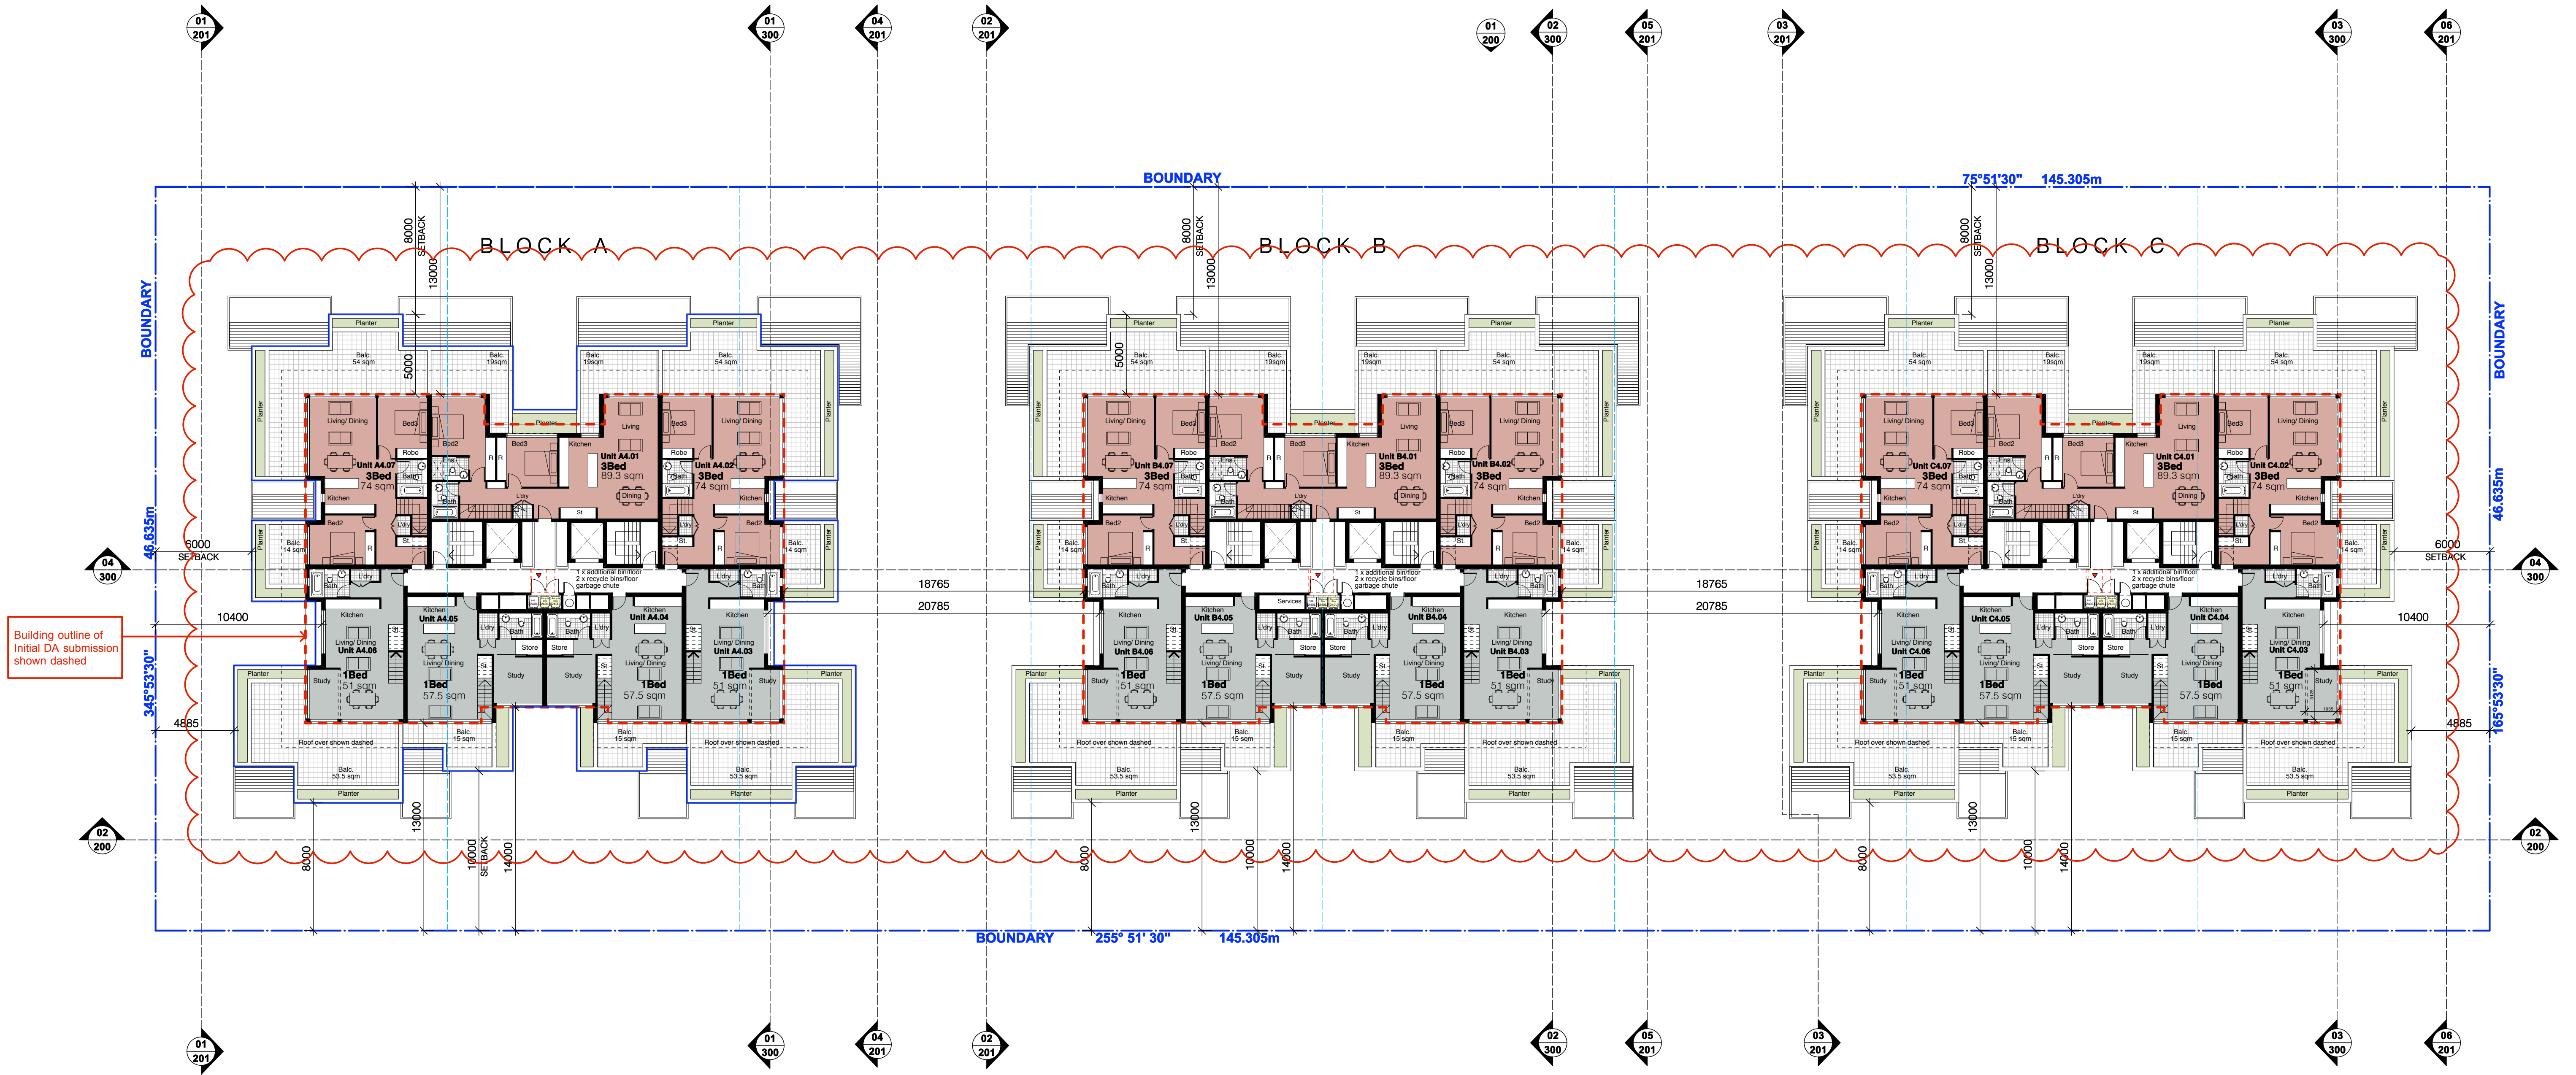


01 Level 04 Plan
Scale 1:200 @ A1

Legend

- STUDIO
- 1 BED
- 2 BED
- 3 BED

0 10 15 20 M

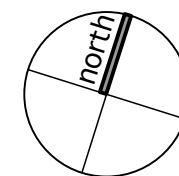

BKA architecture
www.bka.com.au

Newcastle
Suite 1/1
1 The Boulevard
Newcastle NSW 2315
T +61 2 9318 9200
F +61 2 9318 9222

PROJECT: 17/4/15 Amended Development Application
DATE: 13/4/15 Issue to client
REVISION: 13/4/15 Issue to Consultants

ADDRESS: **11 - 27 CLIFF ROAD, EPPING, NSW**

CLIENT: **SJD Epping Pty Ltd**

DWG: **Level 04 Plan**

DATE: Nov 2014
SCALE: 1:200 @A1
DRAWN: MK
CHKD: JB
REVISION: O

PROJECT # 14069
DWG # DA 115