



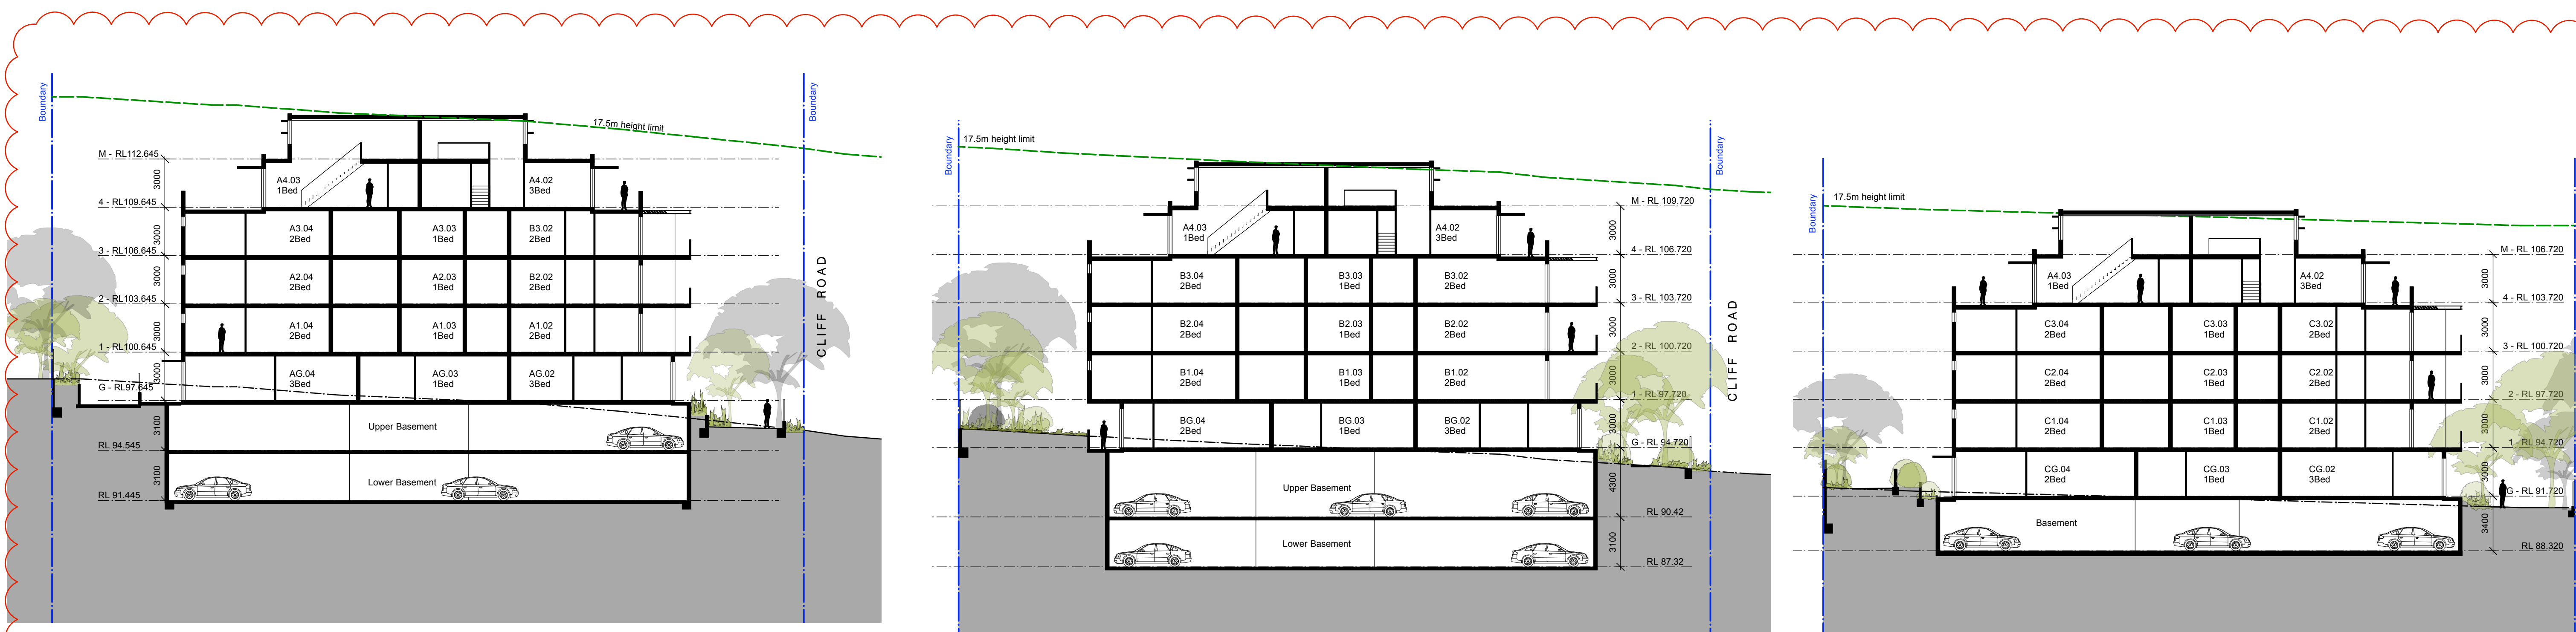

01 Section - Block A
Scale 1:200 @ A1

02 Section - Block B
Scale 1:200 @ A1

03 Section - Block C
Scale 1:200 @ A1

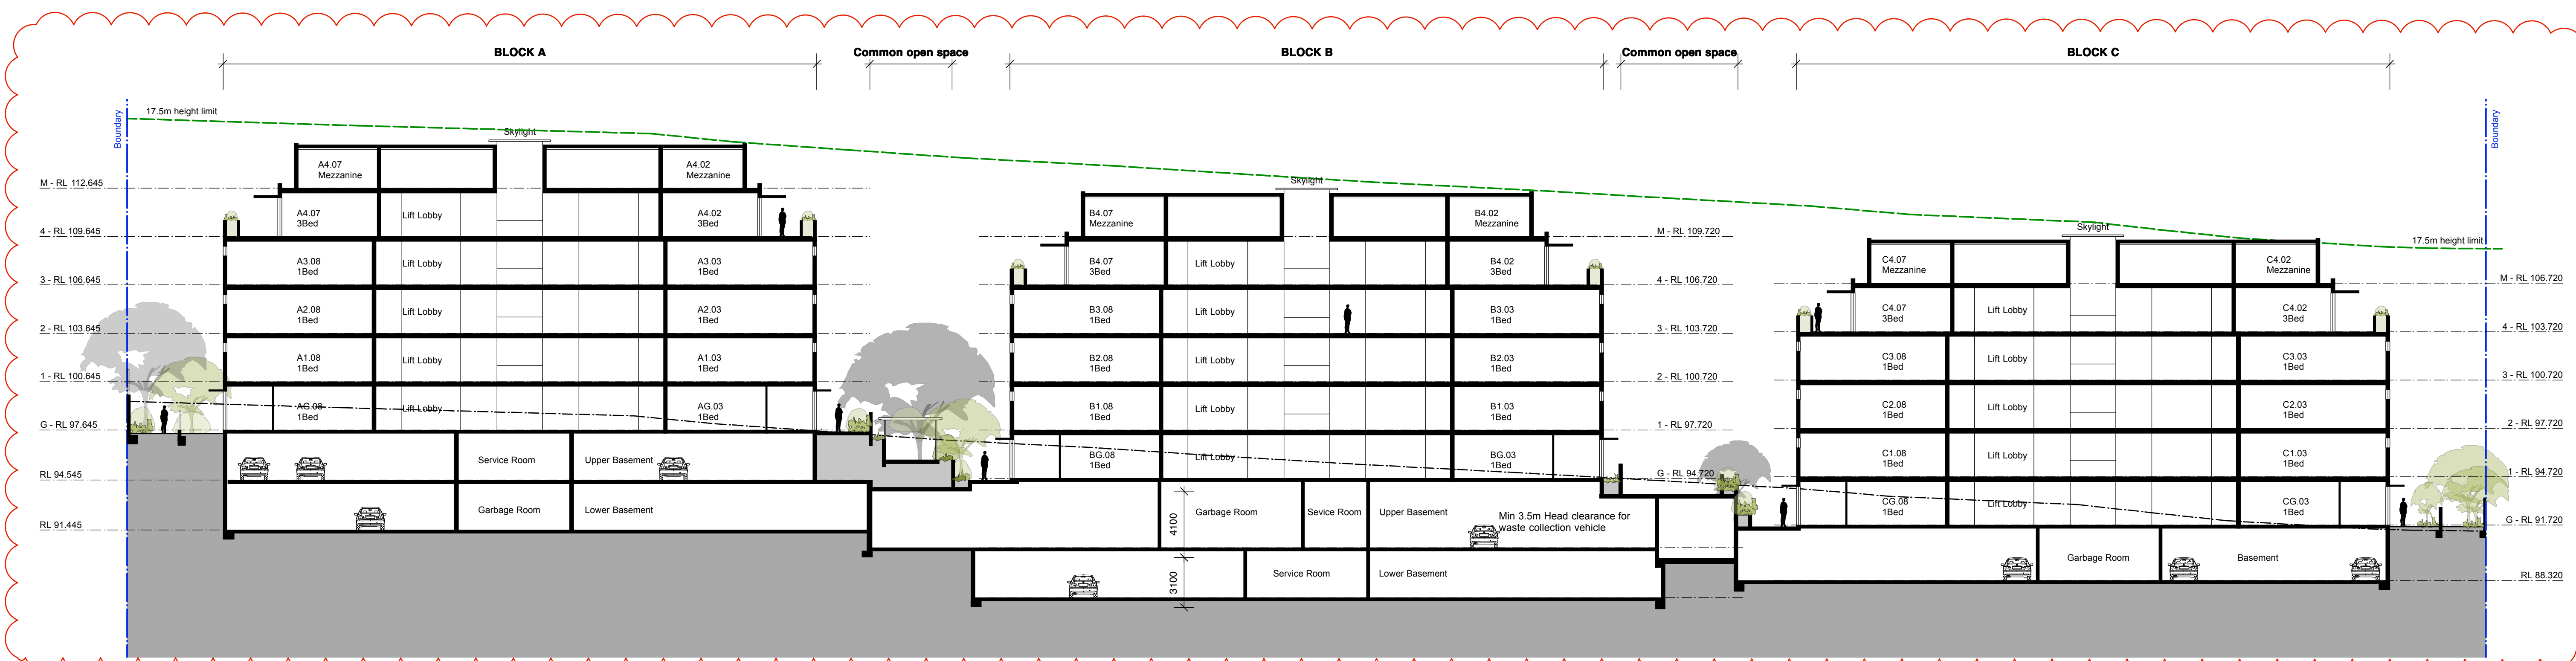

04 Long Section
Scale 1:200 @ A1