




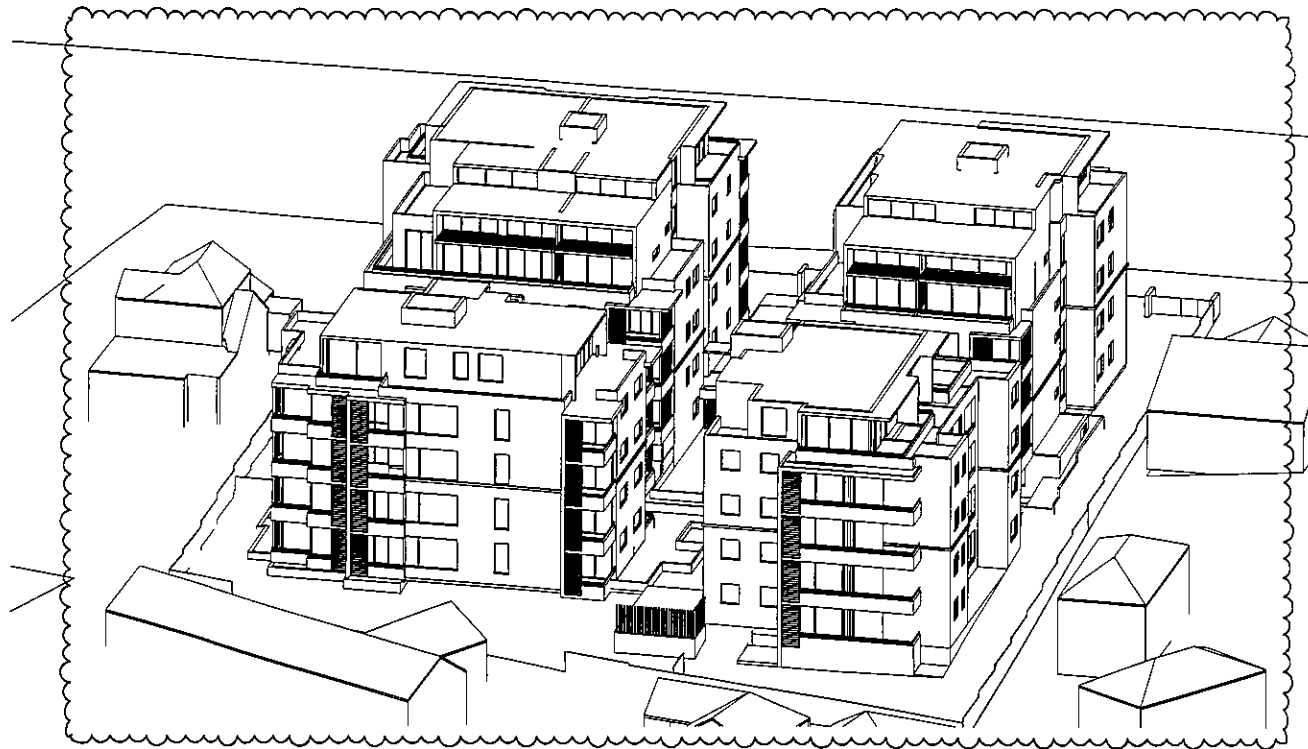


9am 1:500

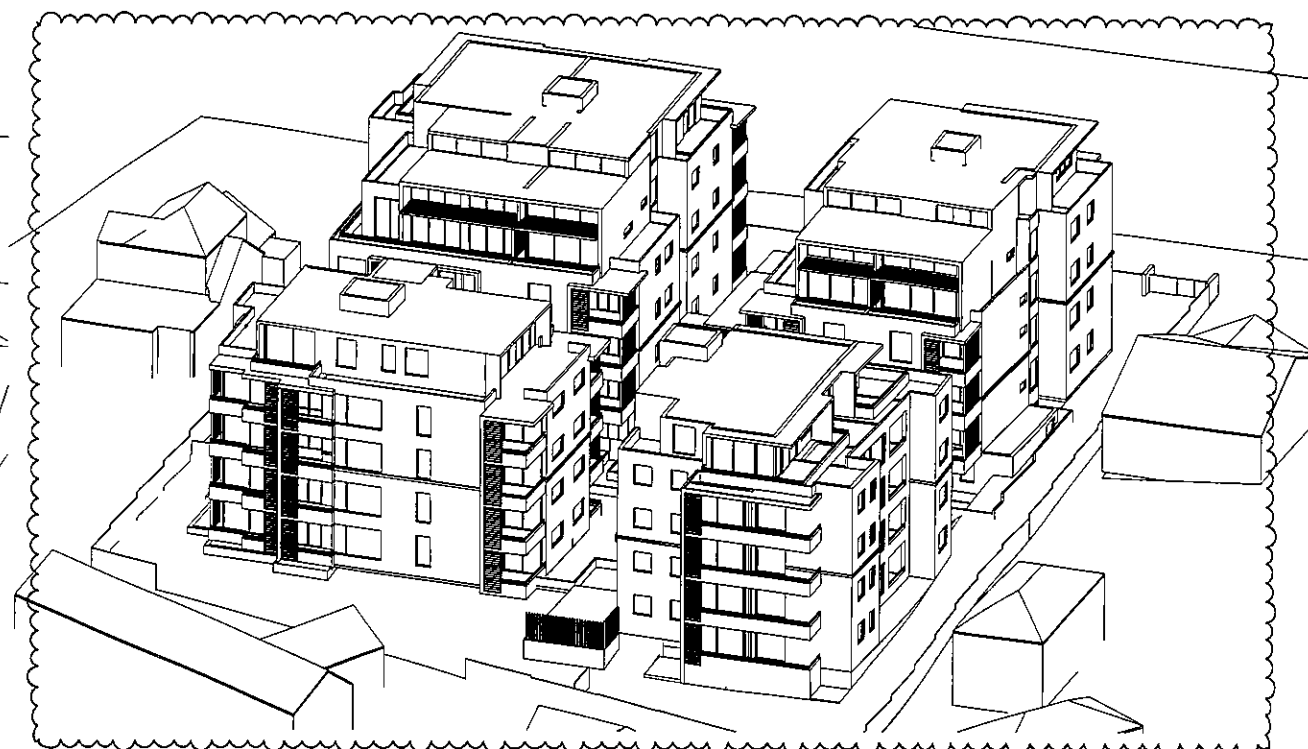

9:30am 1:500

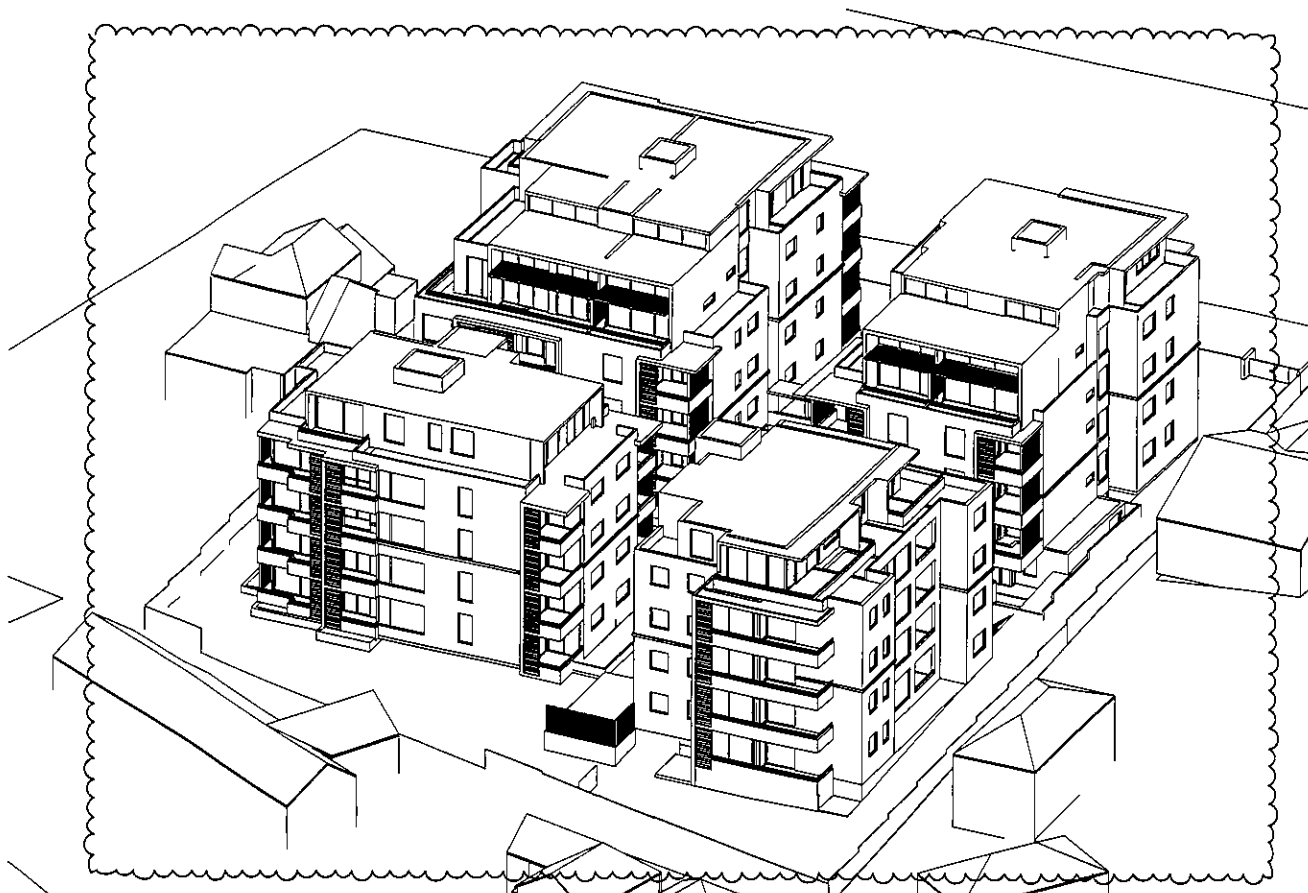

10am 1:500

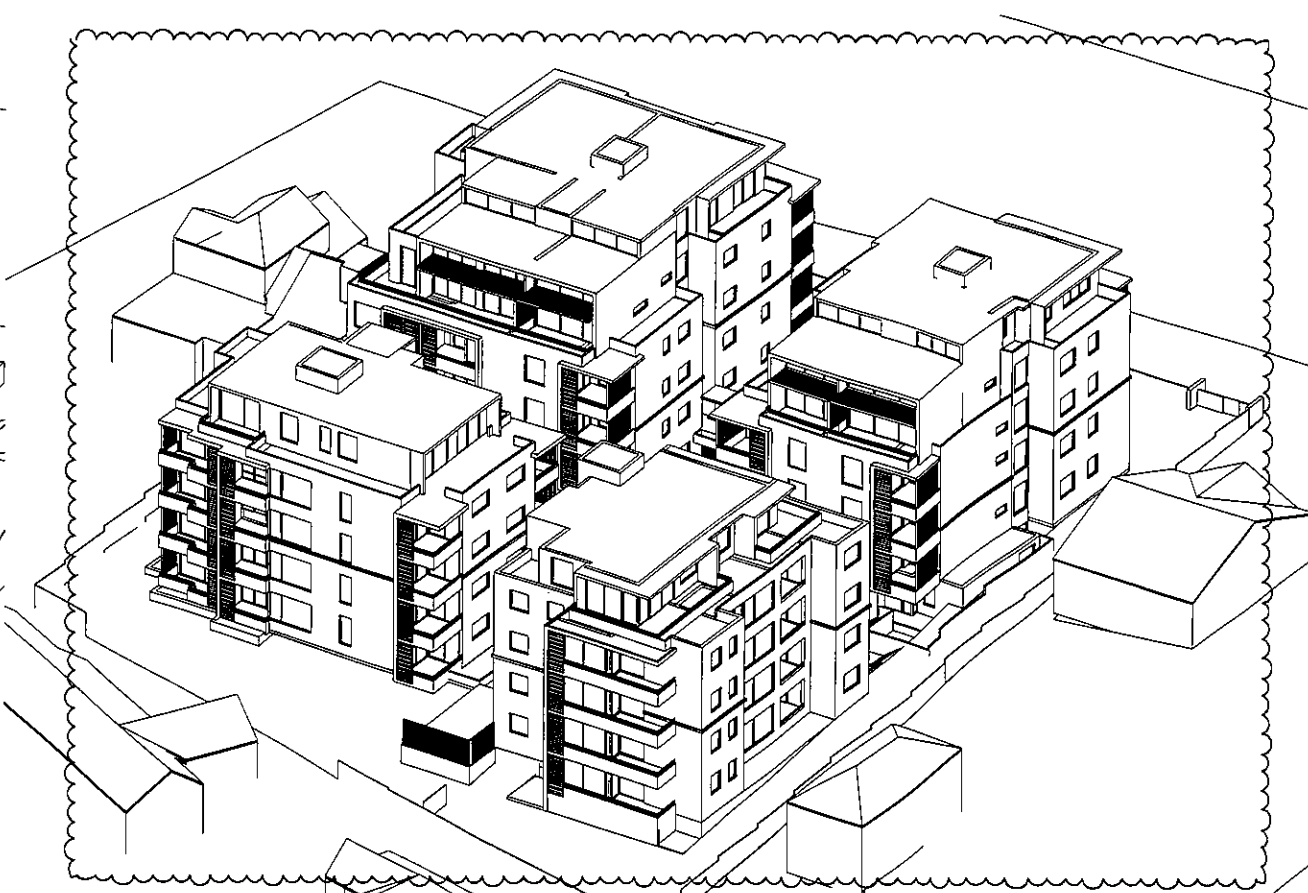

10:30am 1:500


Rev C SOLAR ACCESS ANALYSIS UPDATED TO REFLECT CHANGES TO PLANS AND ELEVATIONS 01-10-2015
 Rev B UPDATED SUN EYE 3D DIAGRAMS INCLUDED 15-06-2015
 Rev A DA ISSUE 17-11-2014
 FILE: 2014052 - Essex St - DA2

Jpra
 JPR Architects Pty Ltd
 Level 4, 50 Stanley Street
 East Sydney NSW 2010
 Tel: +61 2 9386 1133
 Fax: +61 2 9386 1100
 ABN: 52 255 001 063
 www.jpra.com.au


PROJECT:
 ESSEX ST, EPPING
 15-19 ESSEX ST
 EPPING NSW 2121
 DRAWING:
 SOLAR ACCESS ANALYSIS

PROJECT NO: 2014052
 DRAWN BY: RM,MS
 SCALE: NTS@A3
 DRAWING NO: REV:
 PLOTTED: 6/10/2015


DA2220 C

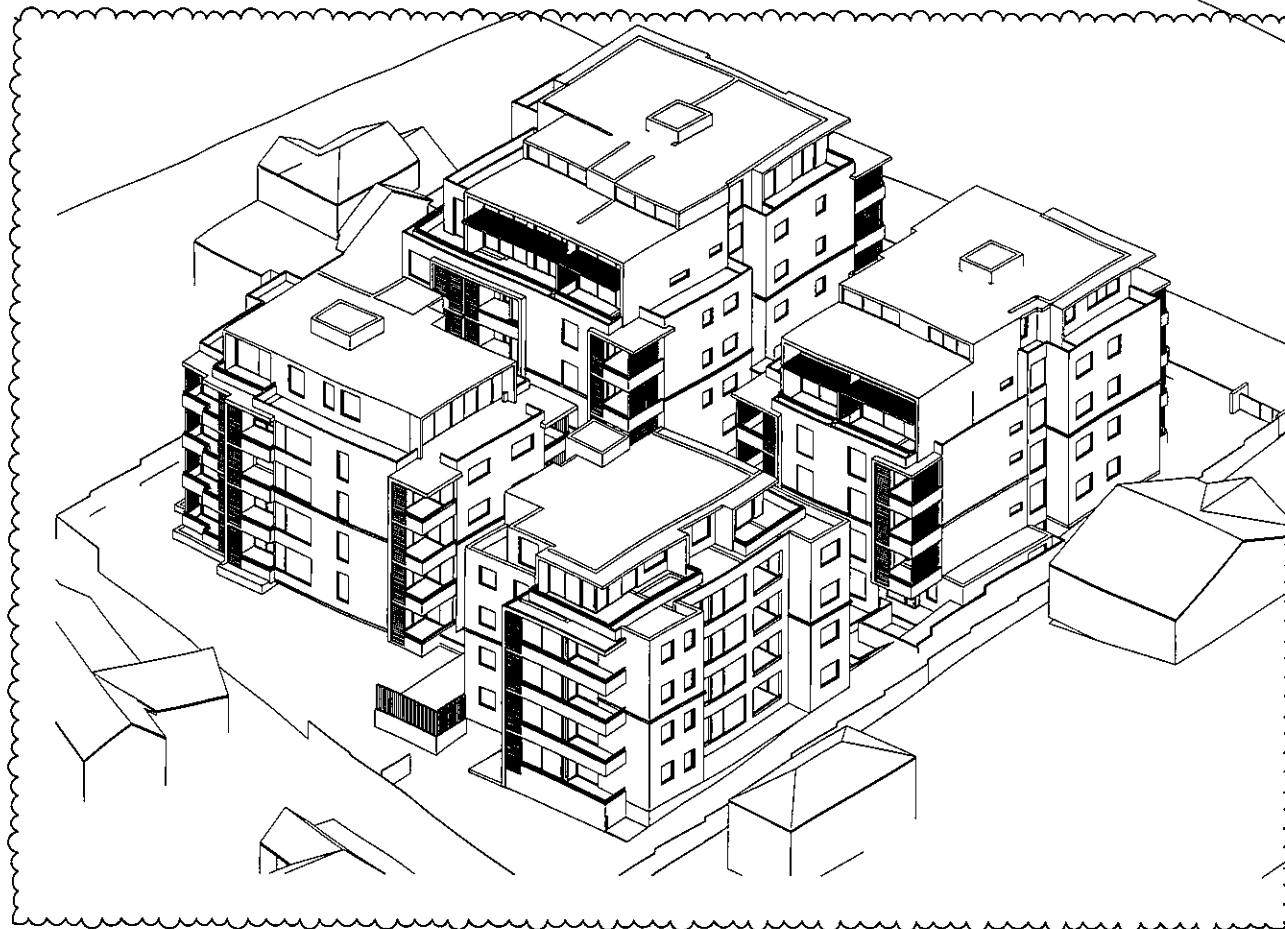


11am 1:500

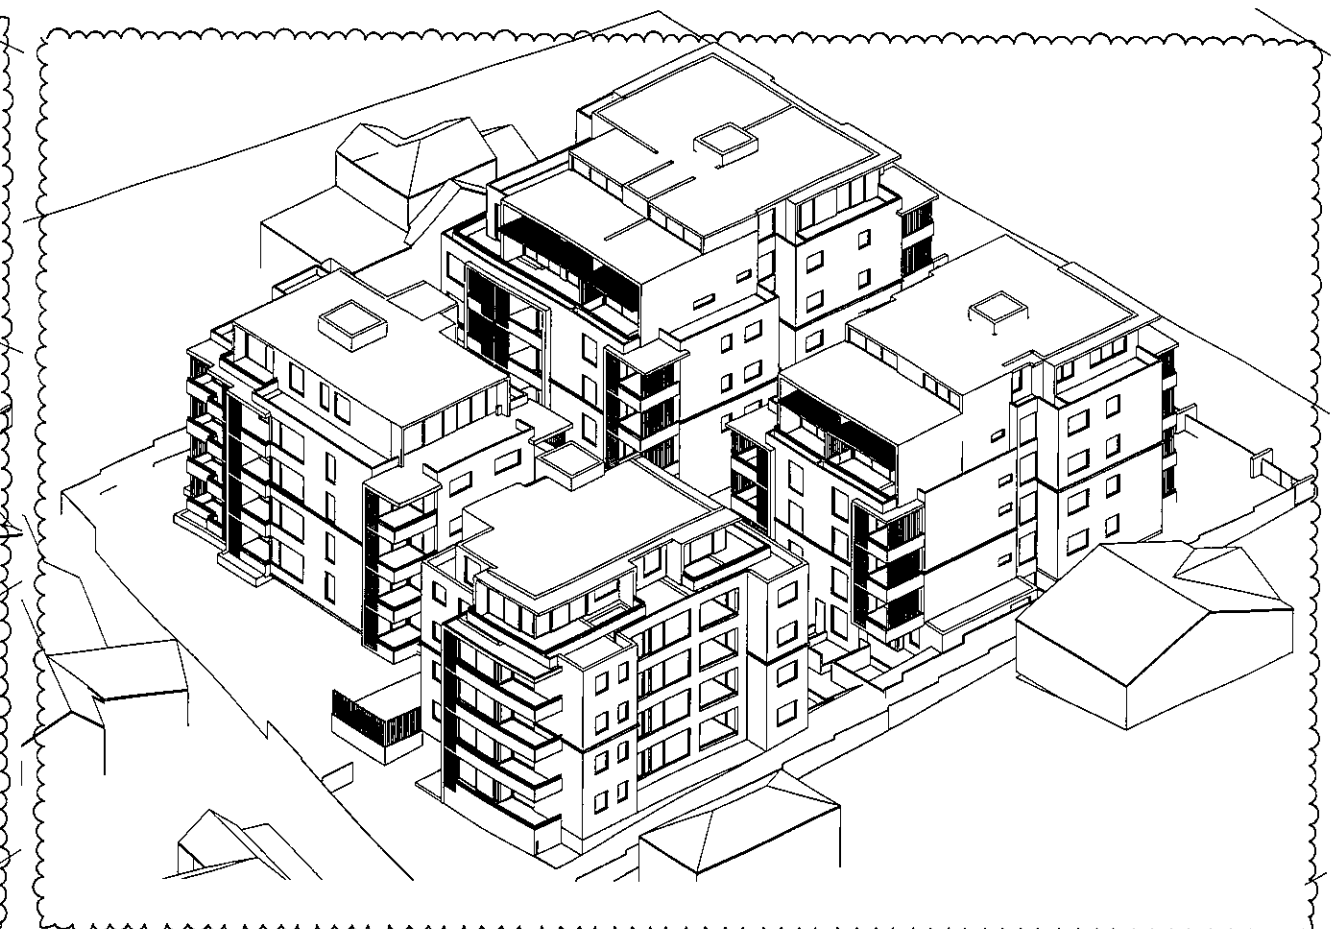

11:30am 1:500

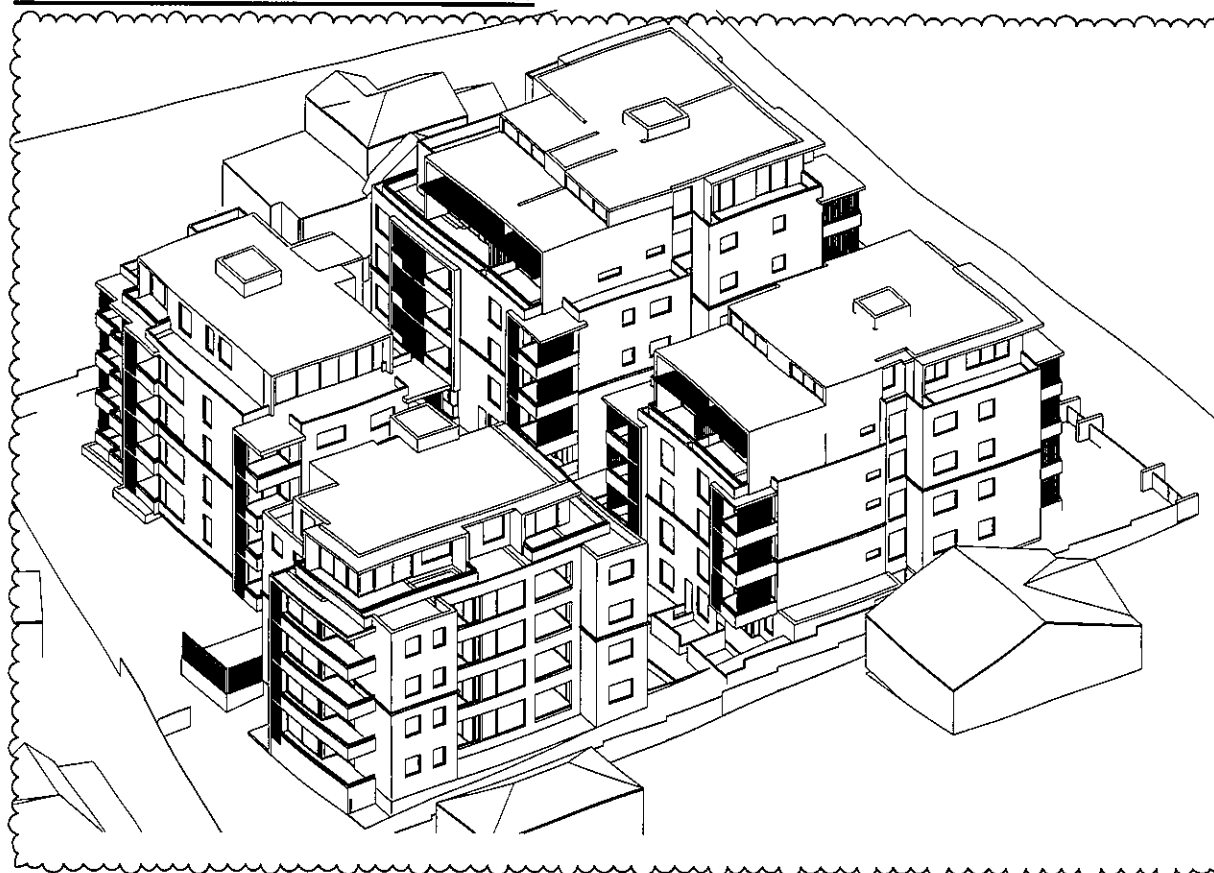

12pm 1:500

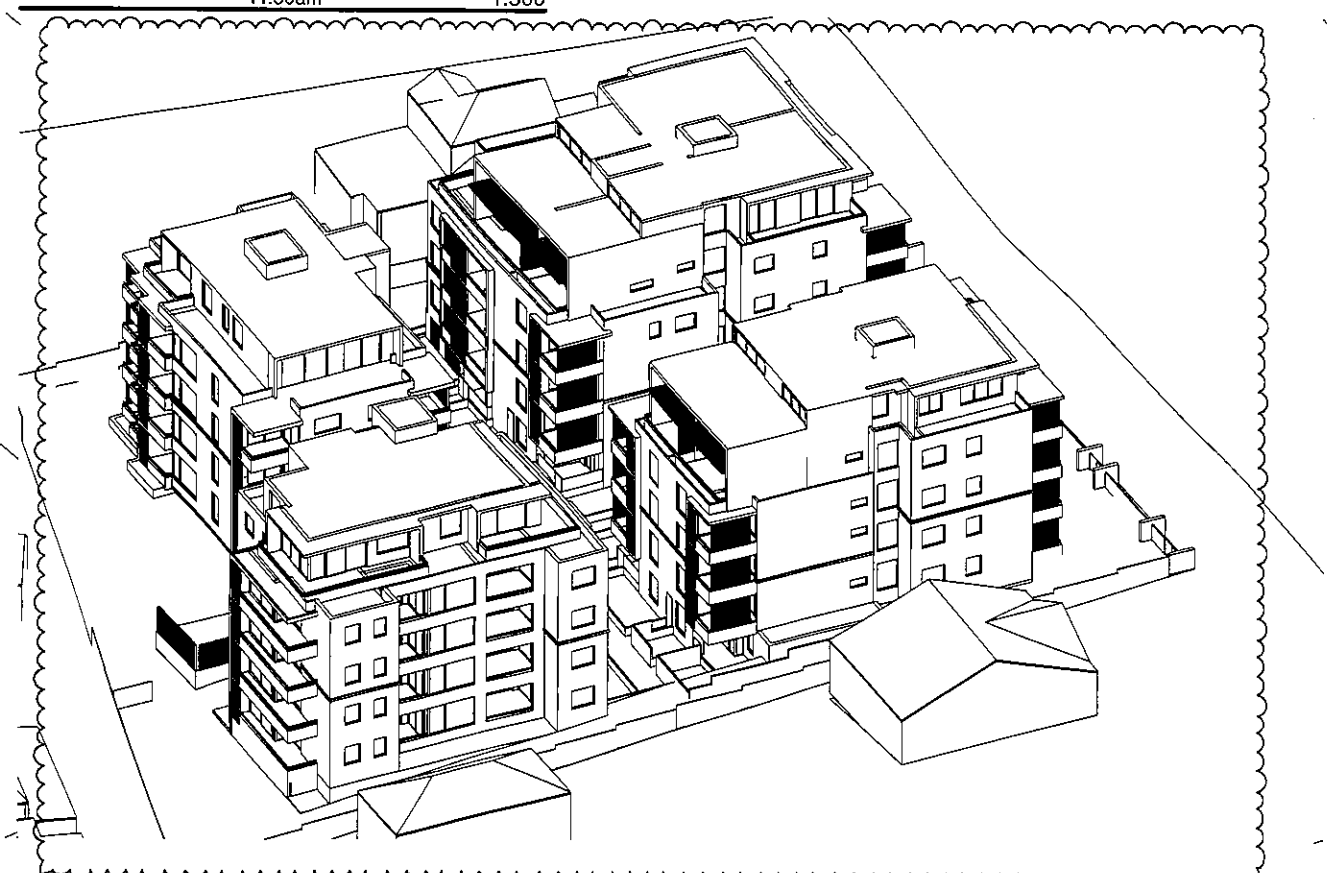

12:30pm 1:500


Rev C SOLAR ACCESS ANALYSIS UPDATED TO REFLECT CHANGES TO PLANS AND ELEVATIONS 01-10-2015
 Rev B UPDATED SUN EYE 3D DIAGRAMS INCLUDED 15-06-2015
 Rev A DA ISSUE 17-11-2014
 FILE: 2014052 - Essex St - DA2

JPRA
 JPR Architects Pty Ltd
 Level 4, 50 Stanley Street
 East Sydney NSW 2010
 Tel: +61 2 9366 1133
 Fax: +61 2 9366 1100
 ABN 52 255 001 003
 www.jp-ra.com.au


PROJECT:
 ESSEX ST, EPPING
 15-19 ESSEX ST
 EPPING NSW 2121
 DRAWING:
 SOLAR ACCESS ANALYSIS

PROJECT NO: 2014052
 DRAWN BY: RM,MS
 SCALE: NTS@A3
 DRAWING NO: REV:
 PLOTTED: 6/10/2015


DA2221 C

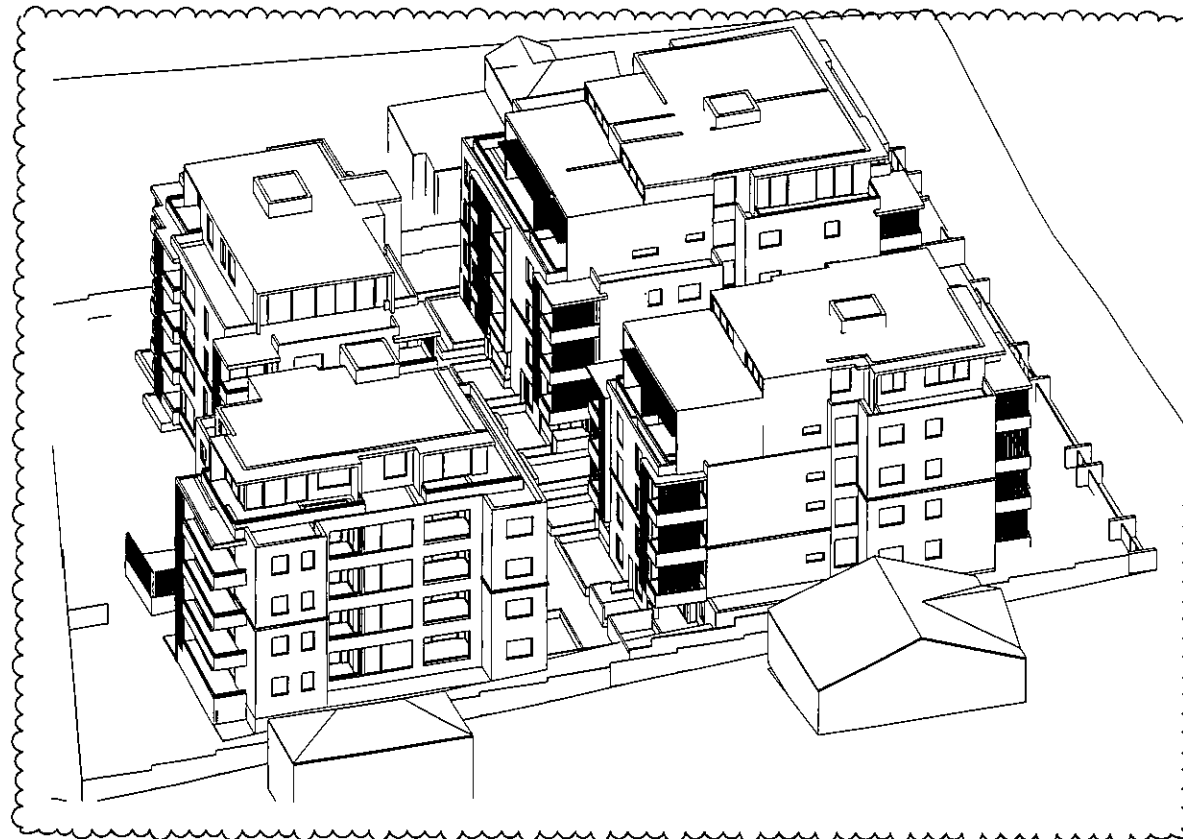


1pm 1:500

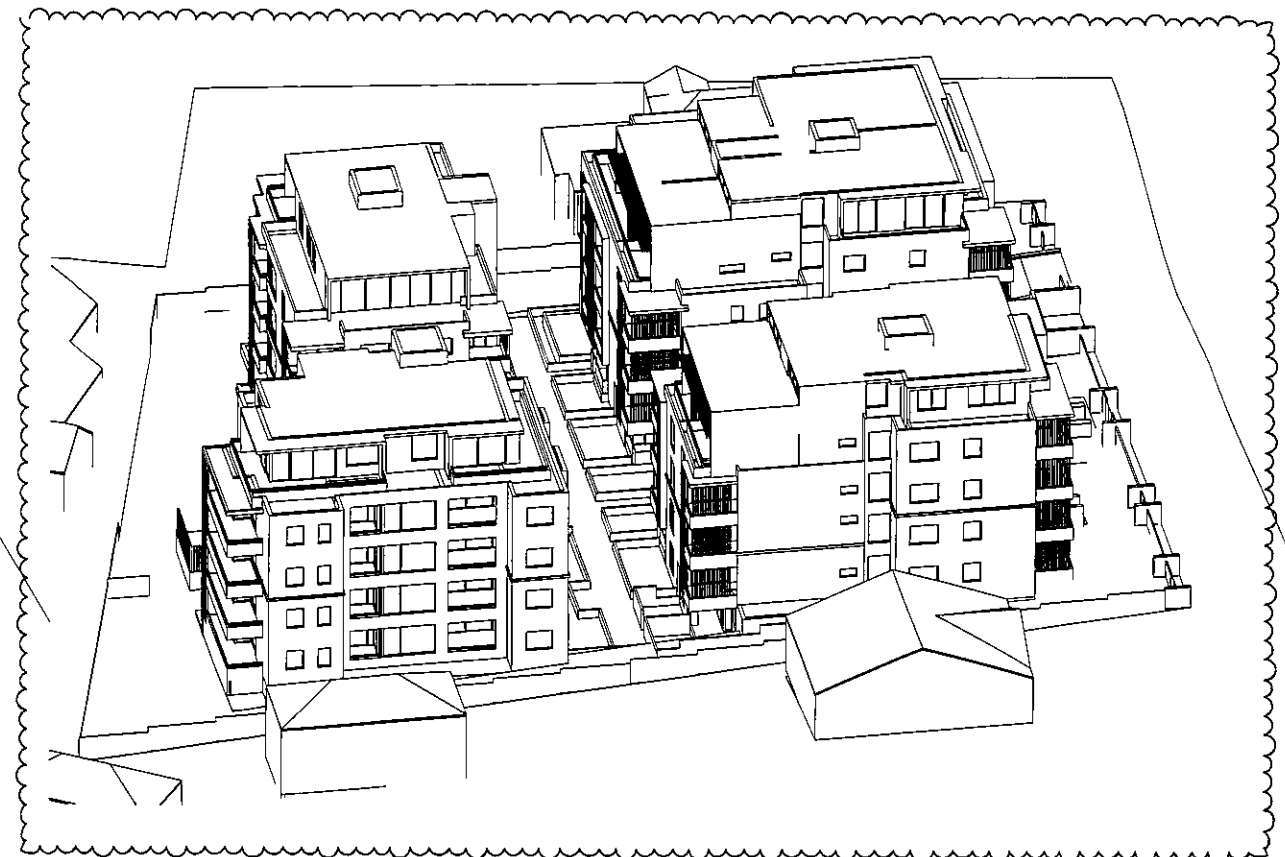

1:30pm 1:500

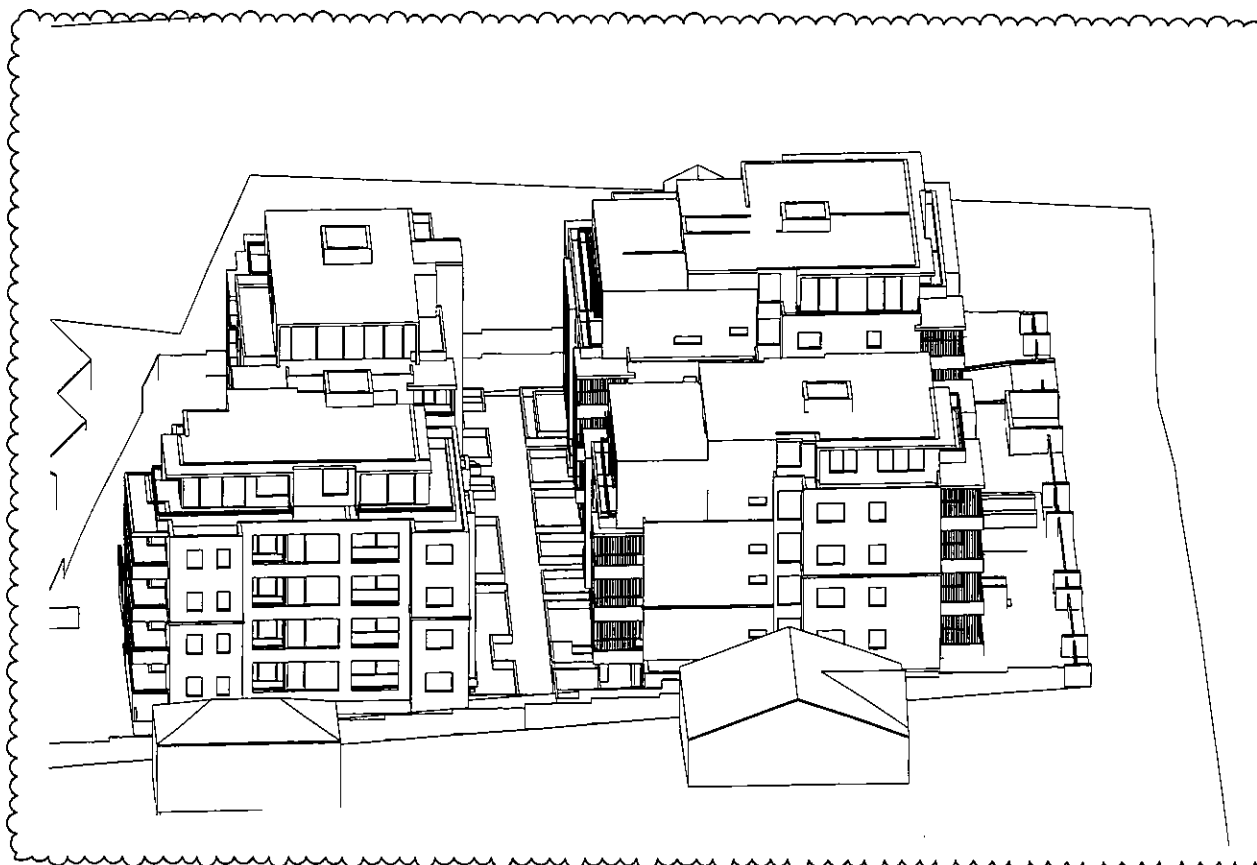

2pm 1:500

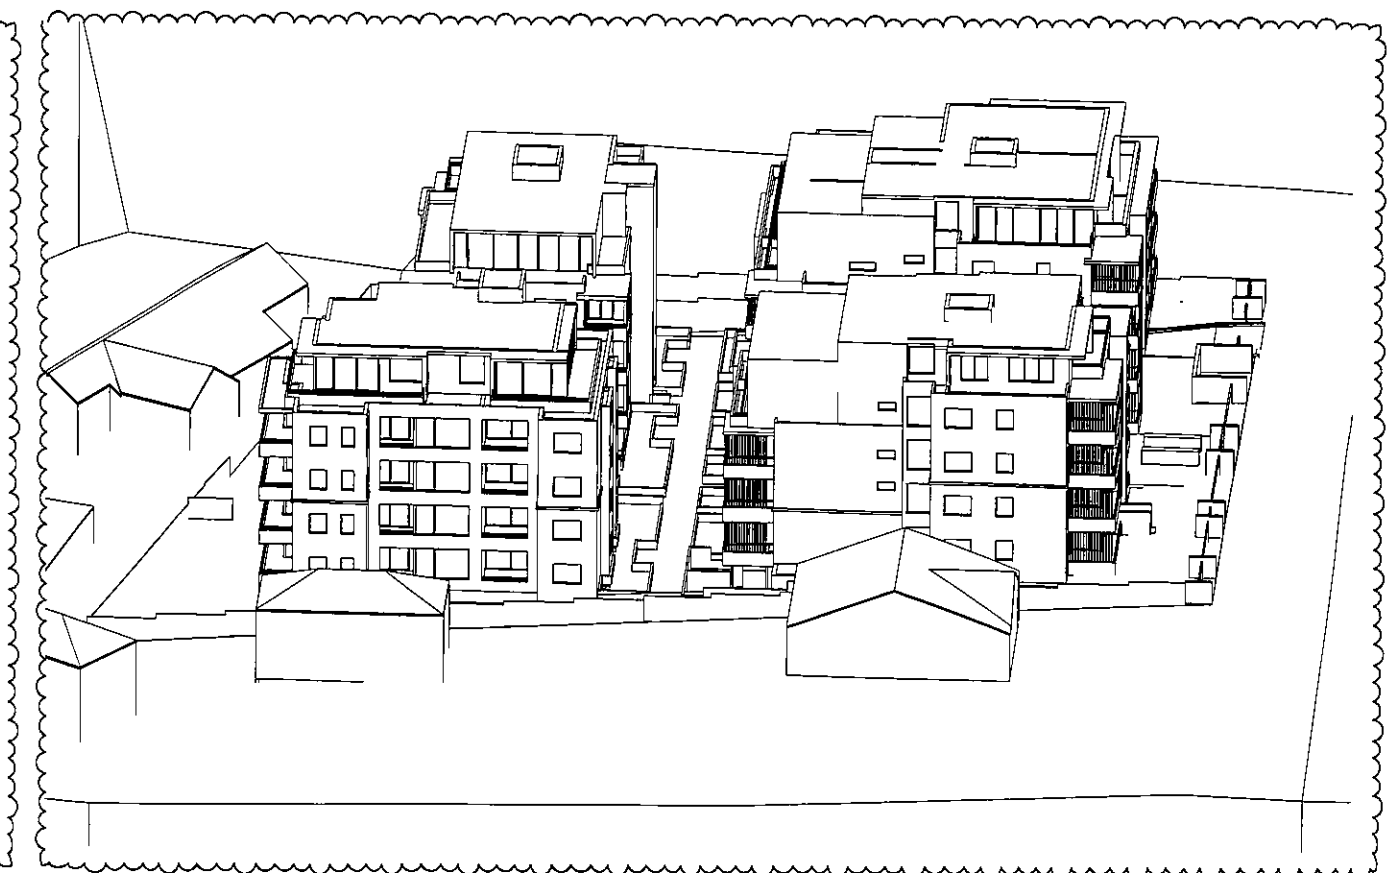


2:30pm 1:500

Rev C SOLAR ACCESS ANALYSIS UPDATED TO REFLECT CHANGES TO PLANS AND ELEVATIONS 01-10-2015
 Rev B UPDATED SUN EYE 3D DIAGRAMS INCLUDED 15-06-2015
 Rev A DA ISSUE 17-11-2014
 FILE: 2014052 - Essex St - DA2


Jpra
 JPR Architects Pty Ltd
 Level 4, 50 Stanley Street
 East Sydney NSW 2010
 Tel +61 2 9386 1133
 Fax +61 2 9386 1100
 ABN 52 255 051 003
 www.jpra.com.au

PROJECT:
 ESSEX ST, EPPING
 15-19 ESSEX ST
 EPPING NSW 2121
 DRAWING:
 SOLAR ACCESS ANALYSIS

PROJECT NO: 2014052
 DRAWN BY: RMMS
 SCALE: NTS@A3
 DRAWING NO: REV:
 PLOTTED: 6/10/2015
DA2222 C

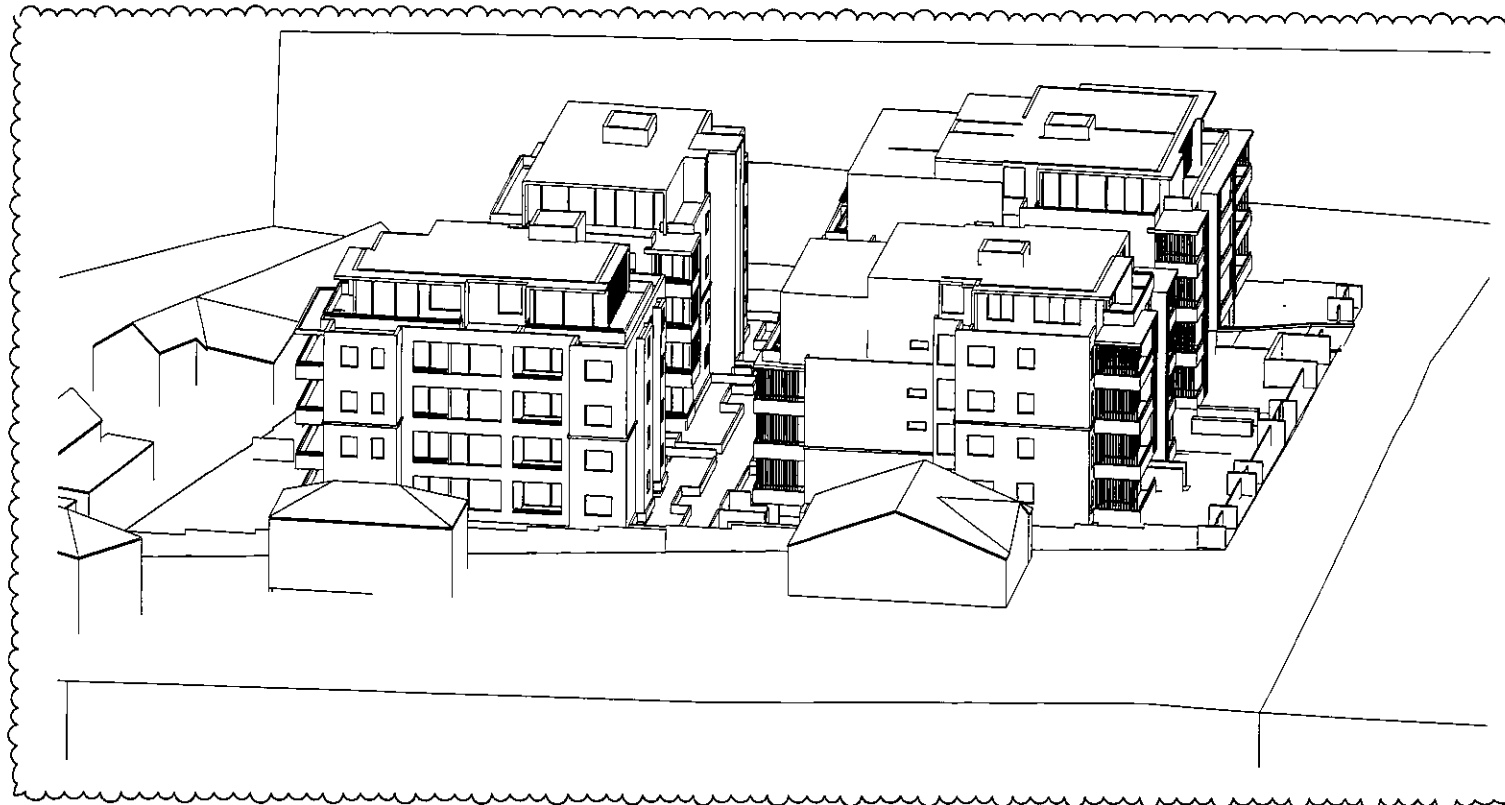

3pm 1:500

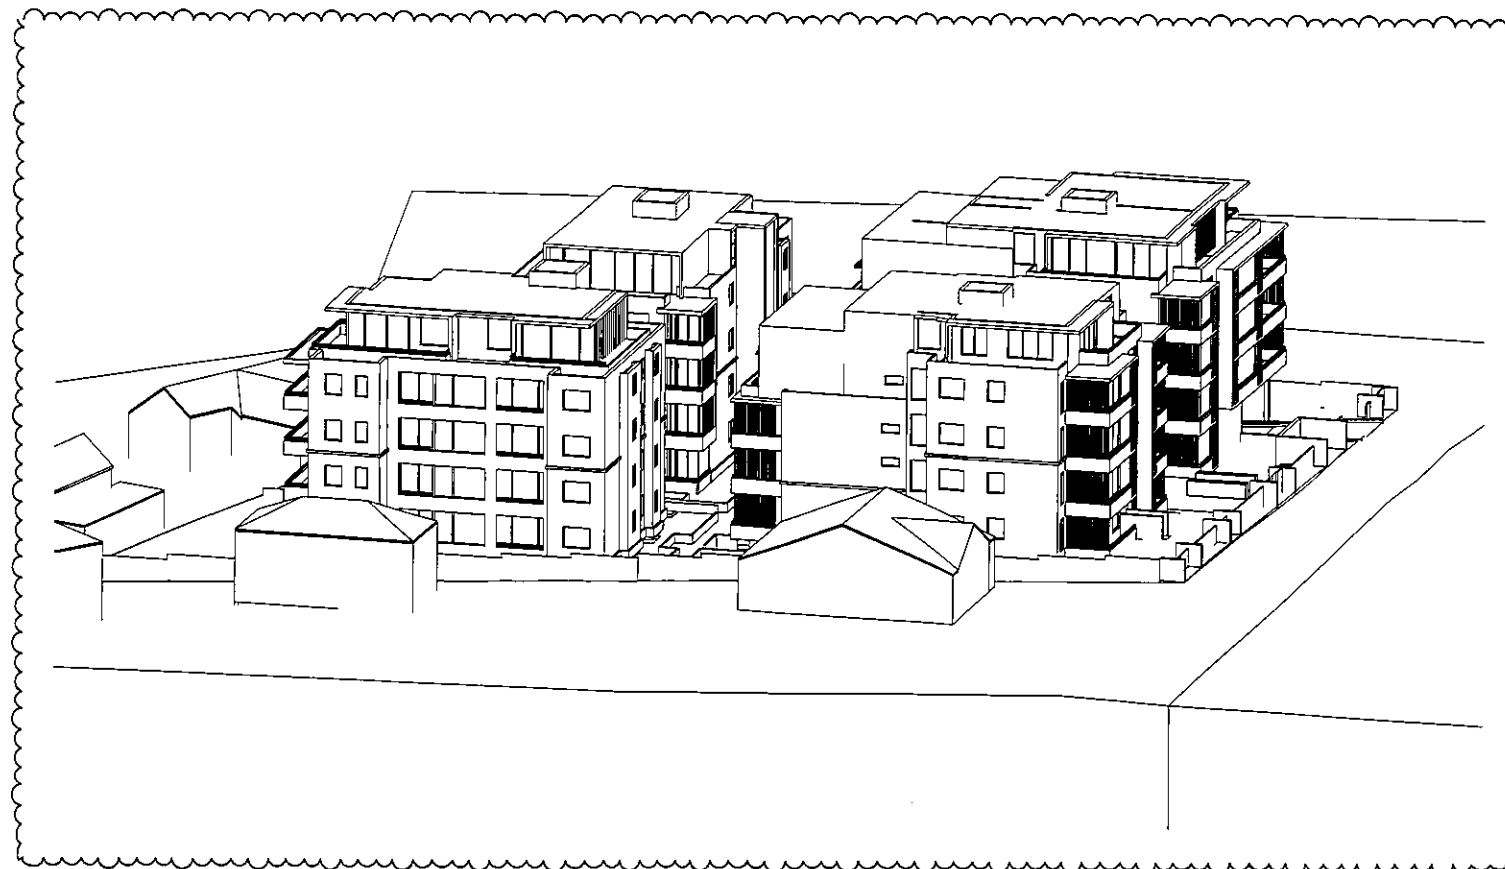

3:30pm 1:500

Rev C SOLAR ACCESS ANALYSIS UPDATED TO REFLECT CHANGES TO PLANS AND ELEVATIONS 01-10-2015
 Rev B UPDATED SUN EYE 3D DIAGRAMS INCLUDED 15-06-2015
 Rev A DA ISSUE 17-11-2014
 FILE: 2014052 - Essex St - DA2

JPRA
 JPRA Architects Pty Ltd
 Level 4, 50 Stanley Street
 East Sydney NSW 2010
 Tel +61 2 9356 1100
 Fax +61 2 9356 1100
 ABN 52 255 001 003
 www.jprr.com.au

PROJECT:
 ESSEX ST, EPPING

 15-19 ESSEX ST
 EPPING NSW 2121
 DRAWING:
 SOLAR ACCESS ANALYSIS

PROJECT NO: 2014052
 DRAWN BY: RM,MS
 SCALE: NTS@A3
 DRAWING NO: REV:
 PLOTTED: 01/10/2015
DA2223 C

Legend		SUNLIGHT TO WINDOW & BALCONY										REFER TO DRAWINGS NOS. DA : 2270 DA2721									
0.5																					
Floor level	Unit no.	Orientation	HOURS OF DAYLIGHT																		
			8:00	8:30	9:00	9:30	10:00	10:30	11:00	11:30	12:00	12:30	13:00	13:30	14:00	14:30	15:00	15:30	16:00		

9AM - 3PM ANALYSIS	
9AM - 3PM	
2hrs min	
Hours of Sunlight	Complying Units 2hrs min

55
72.37%