





1 Shadow Analysis: March 9am (EDST)


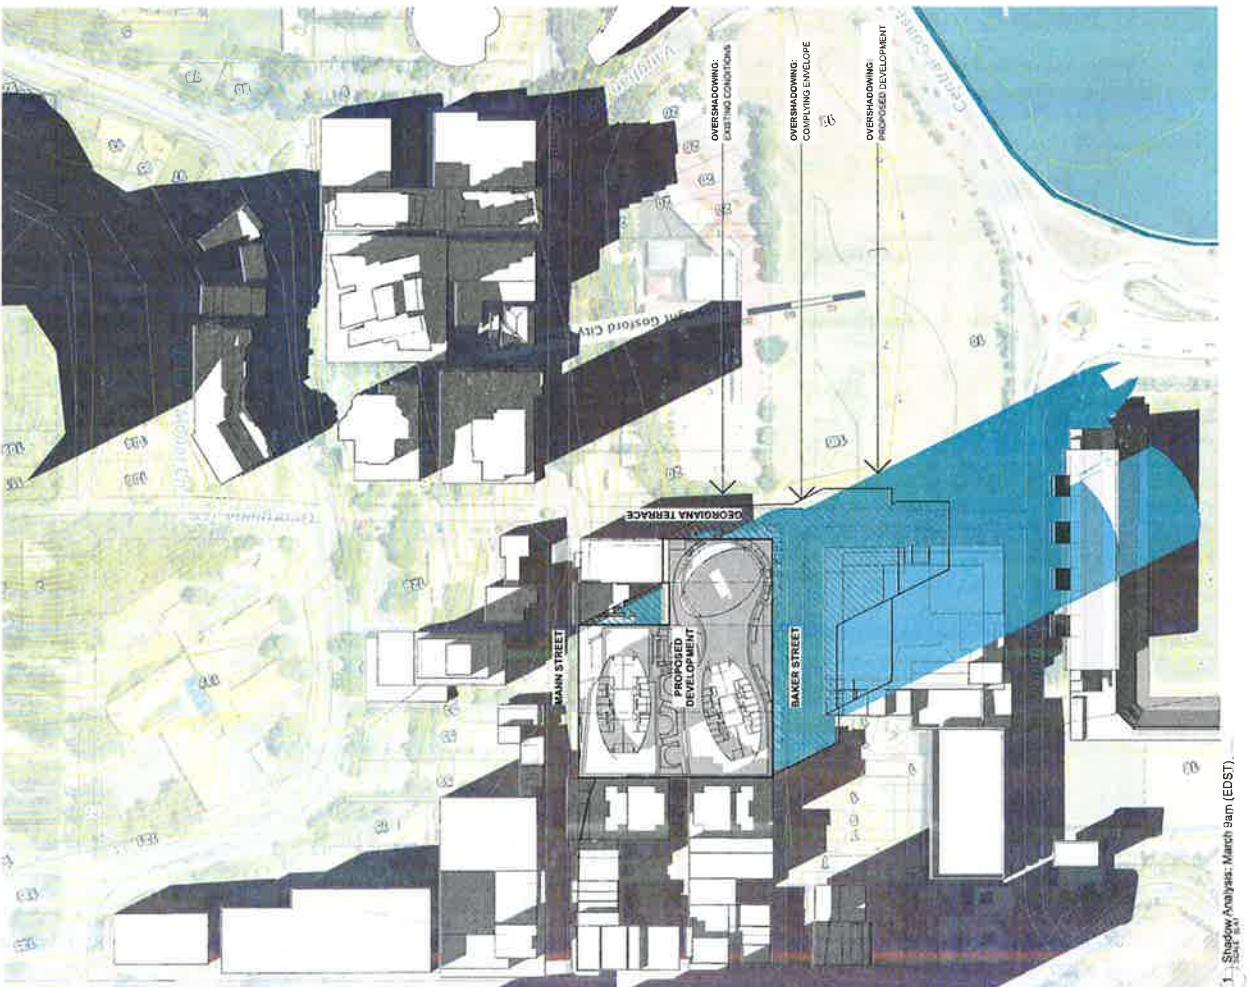



2 Shadow Analysis: March 12pm (EDST)

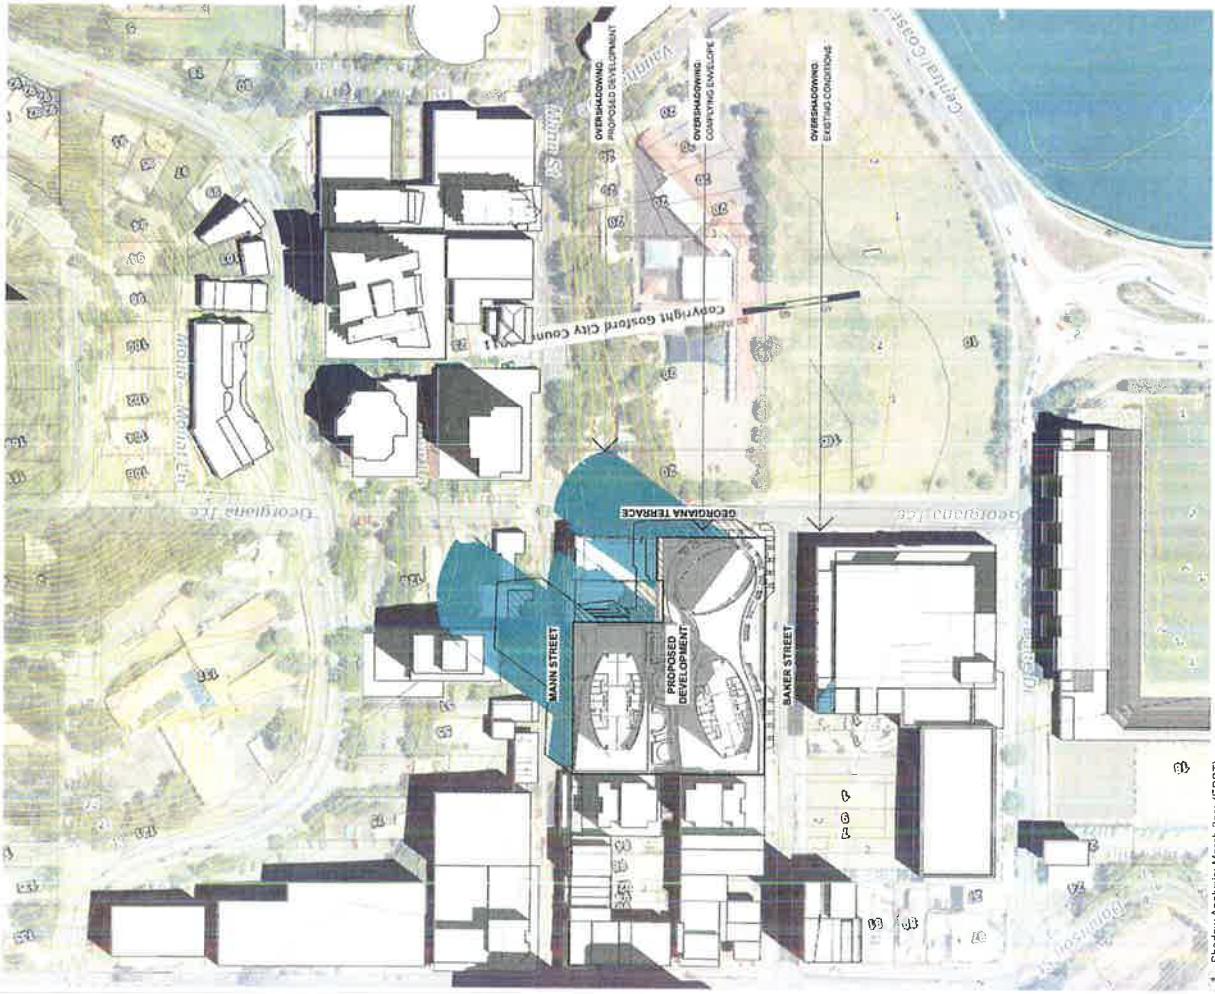


Shadow Analysis: March 3pm (EDST)

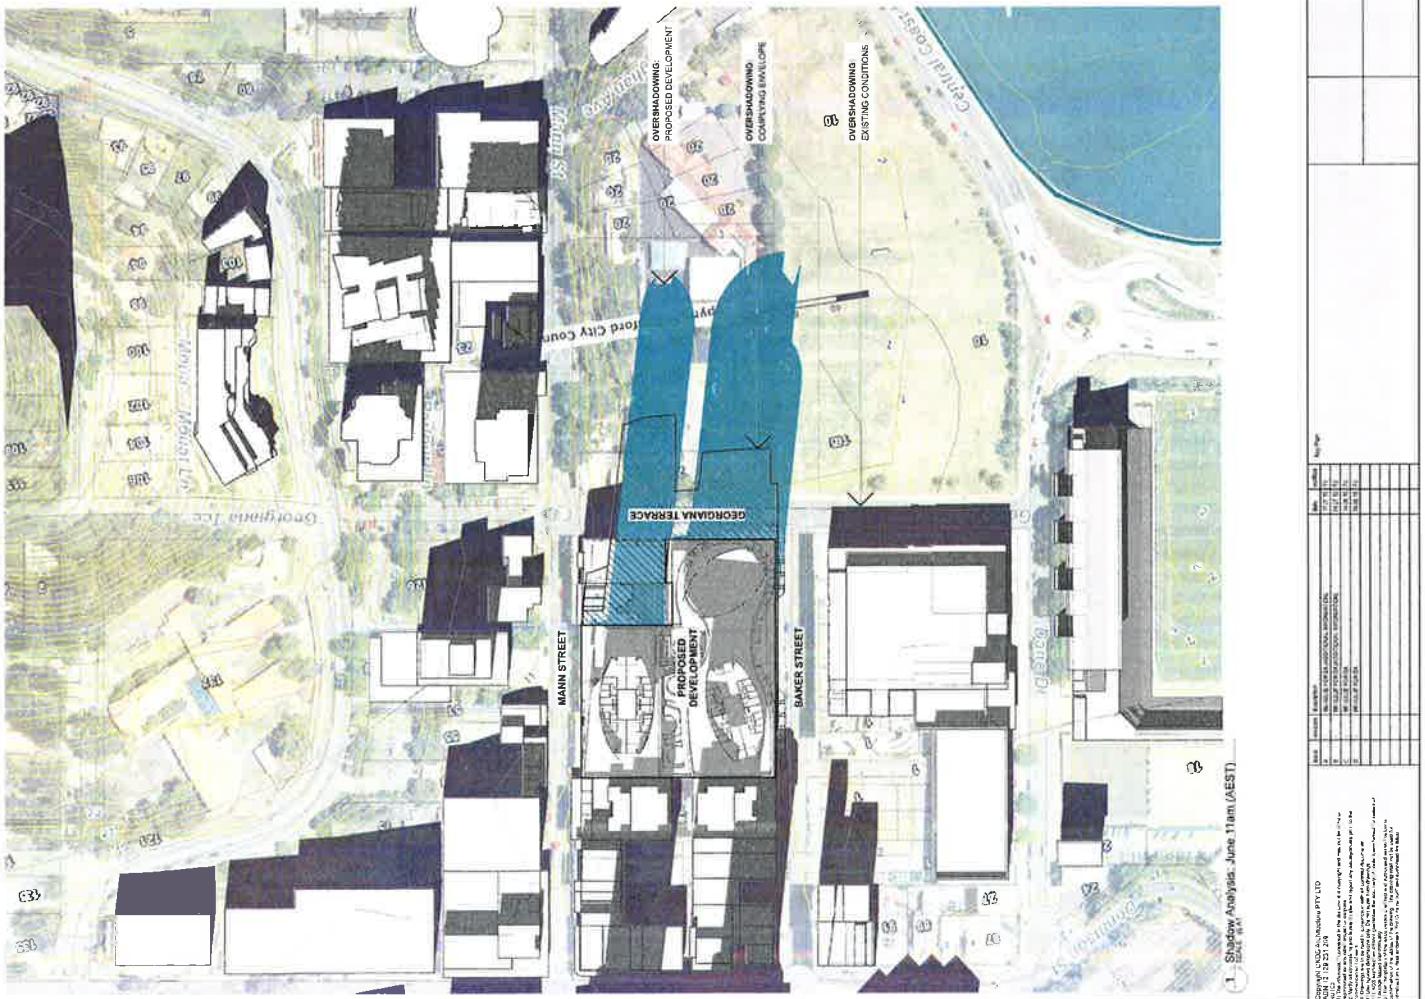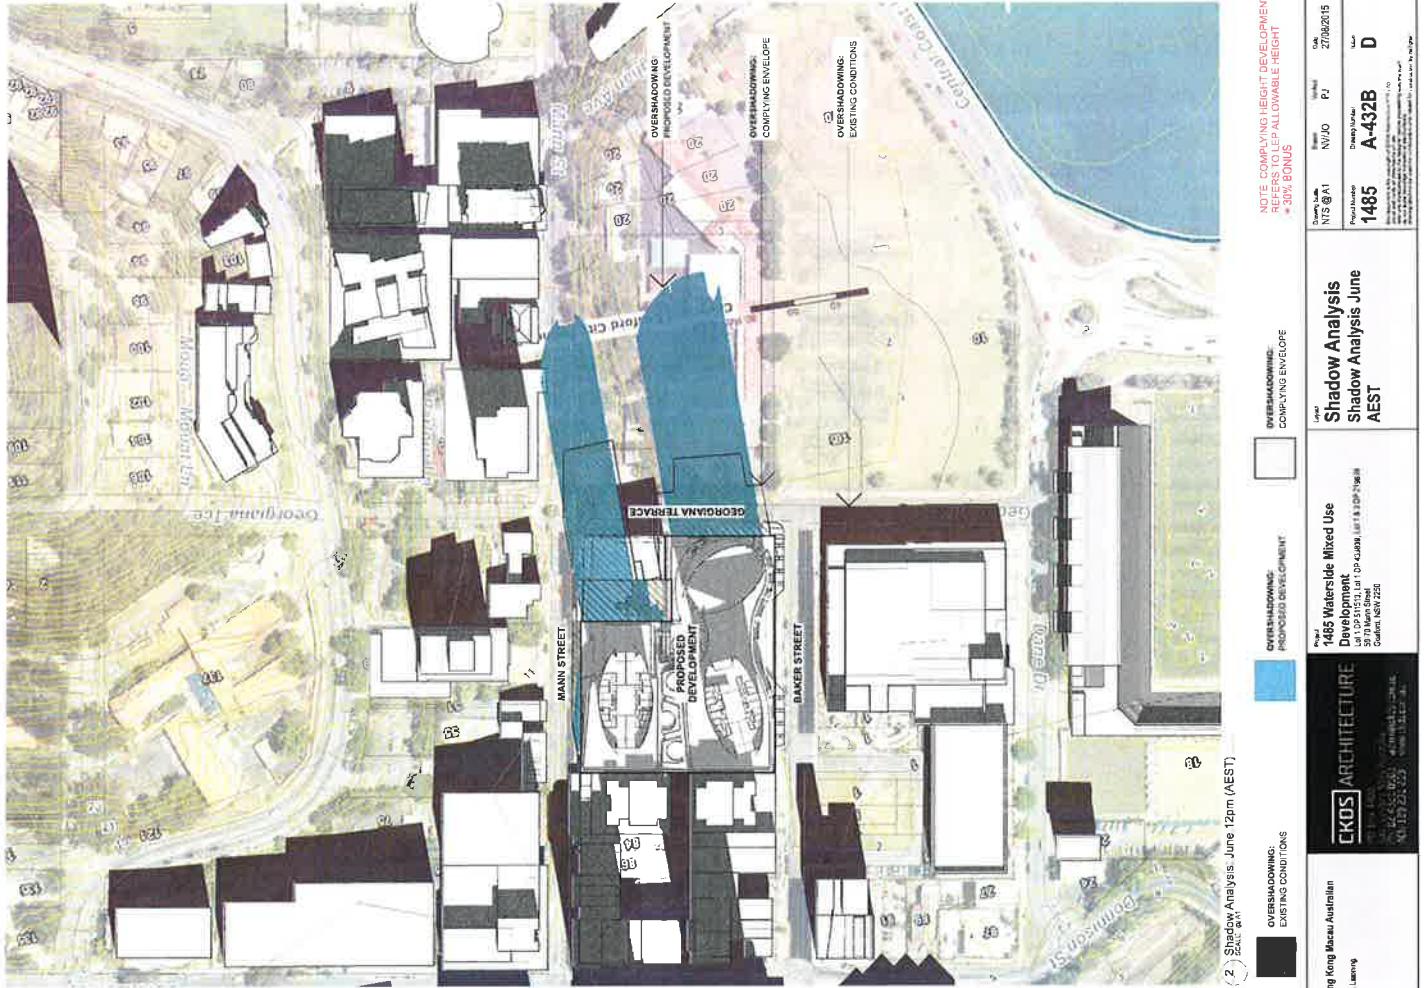


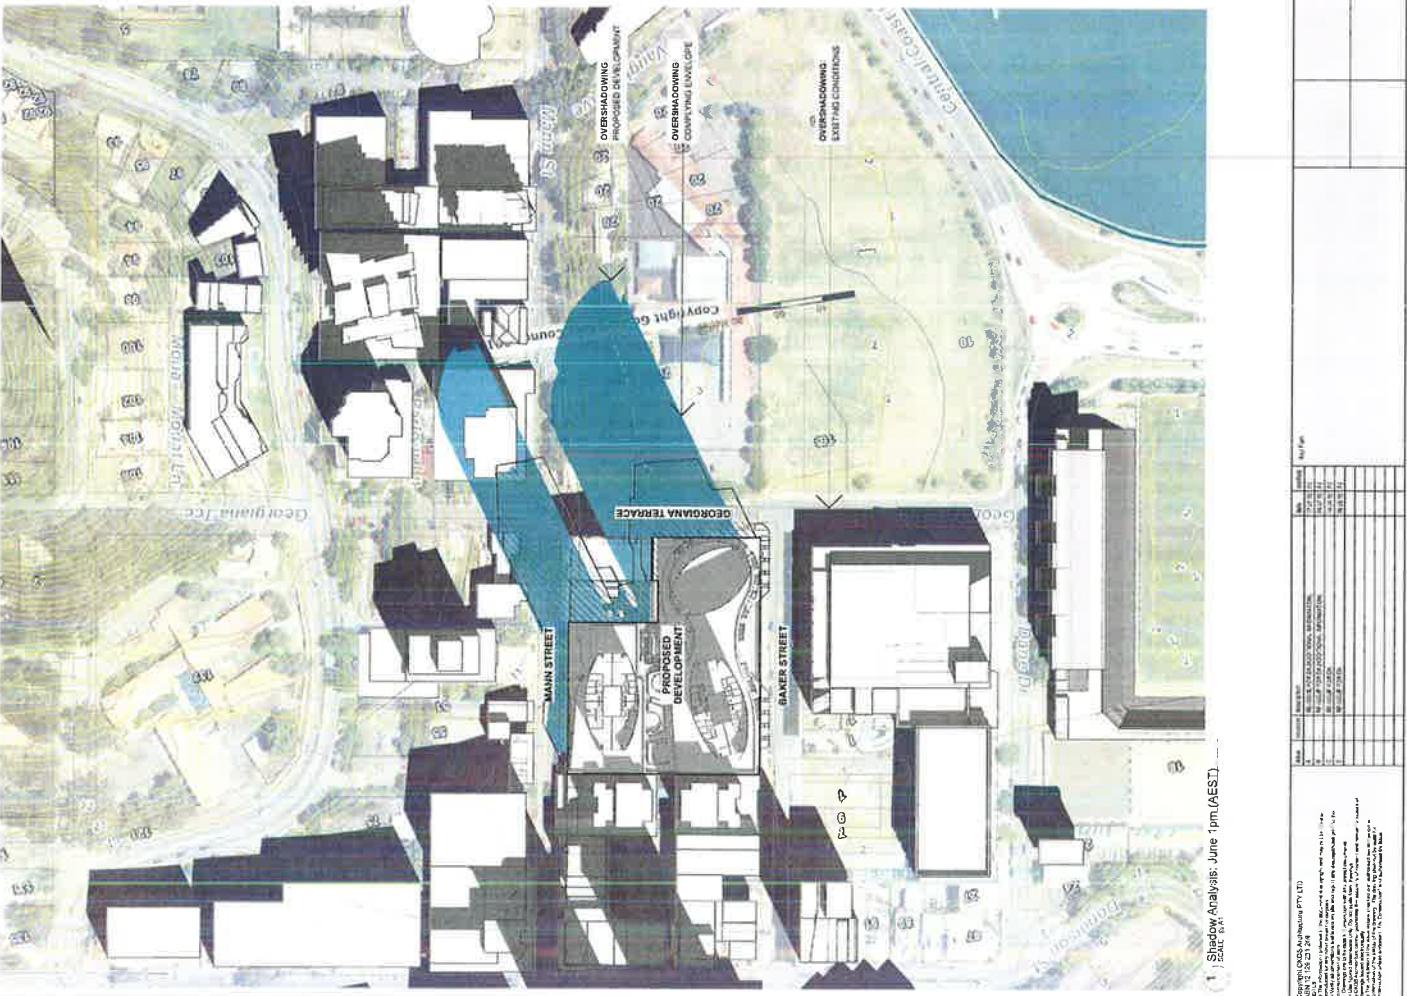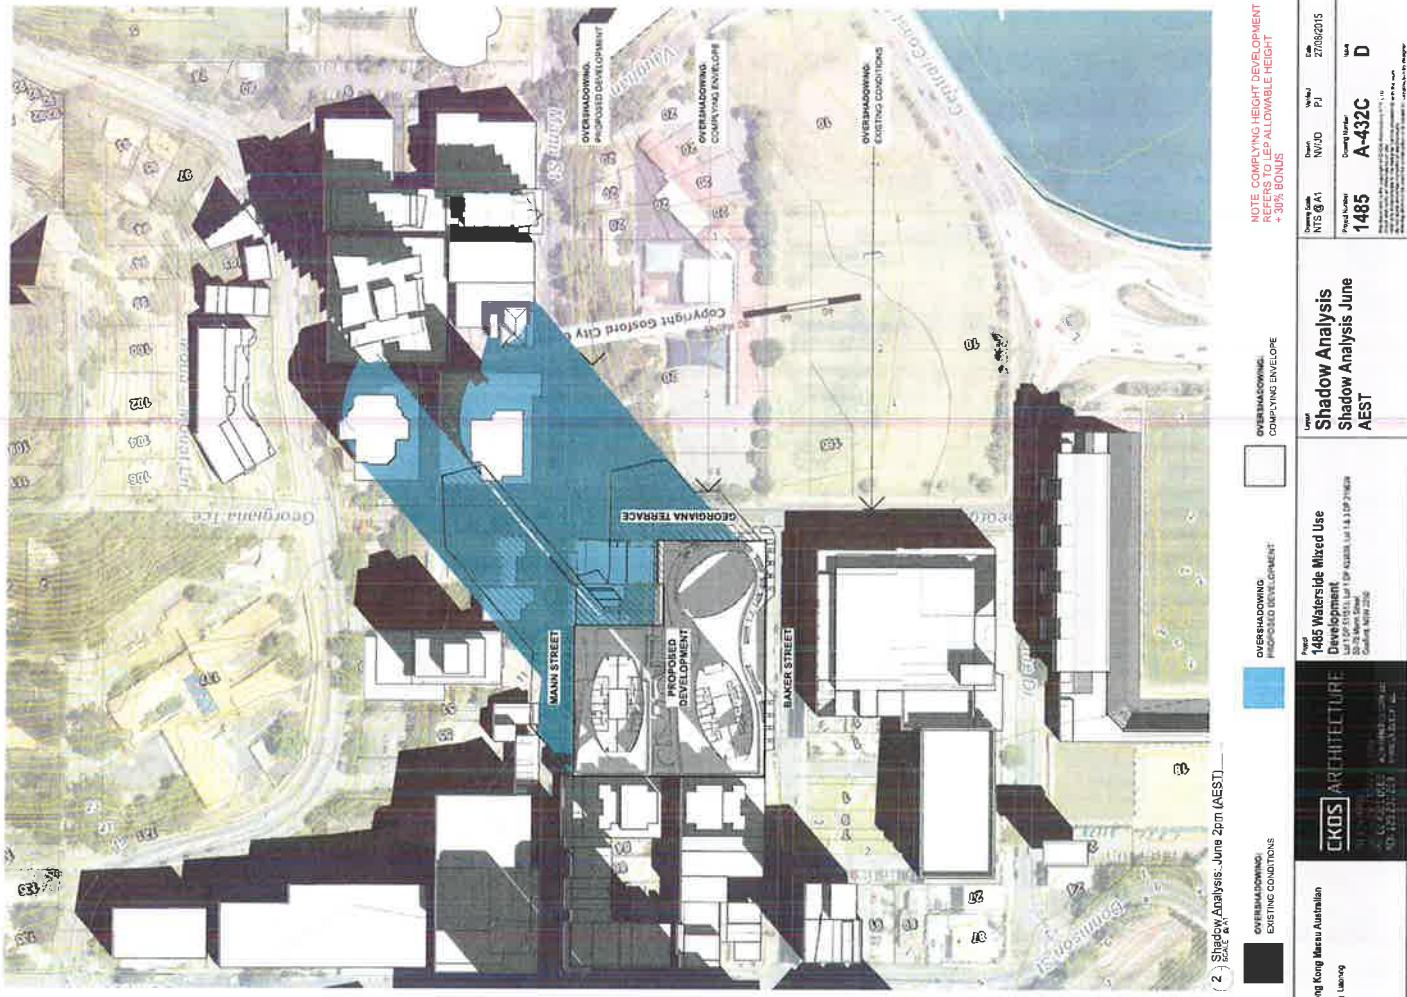

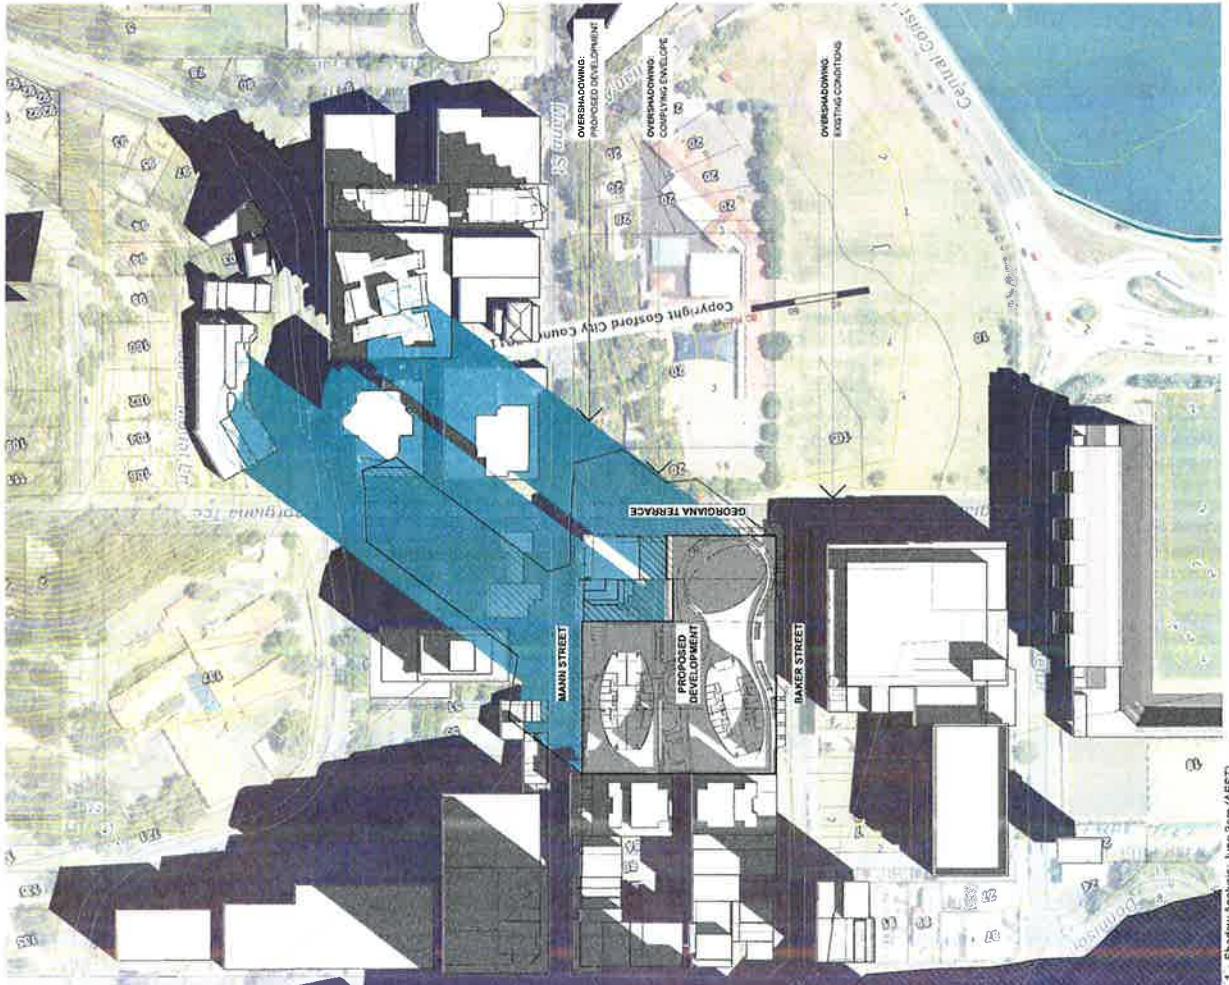

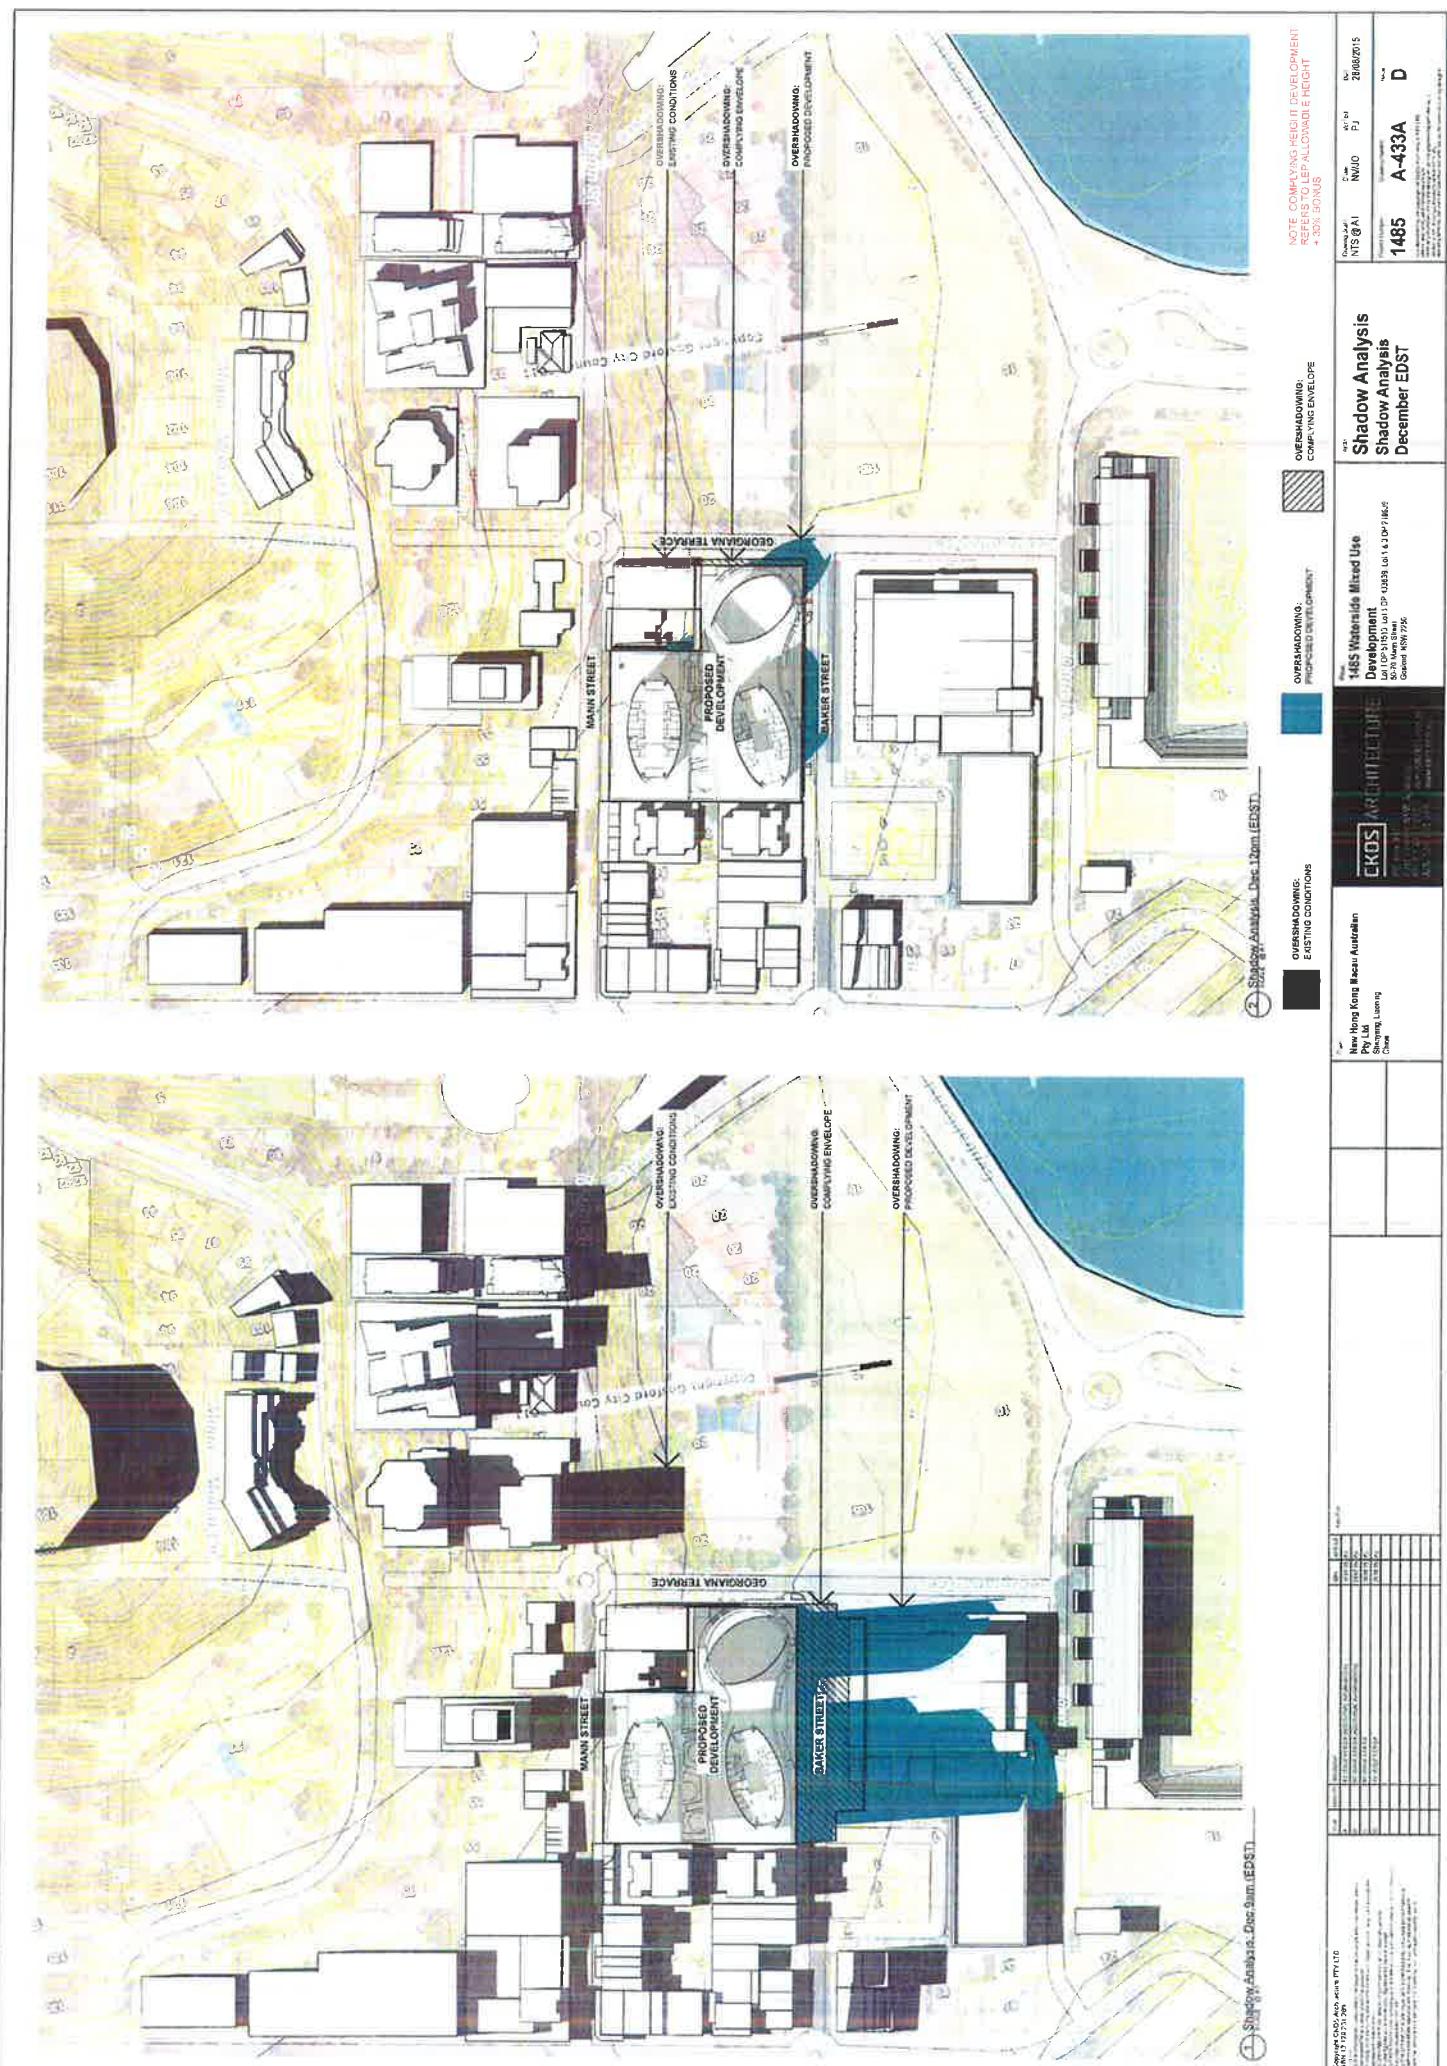

NOTE: COMPLYING HEIGHT DEVELOPMENT REFERS TO LEP ALLOWABLE HEIGHT +30% BONUS		
 OVERSHADING: COMPLYING ENVELOPE		
 OVERSHADING: PROPOSED DEVELOPMENT	 OVERSHADING: EXISTING CONDITIONS	 CKOS ARCHITECTURE

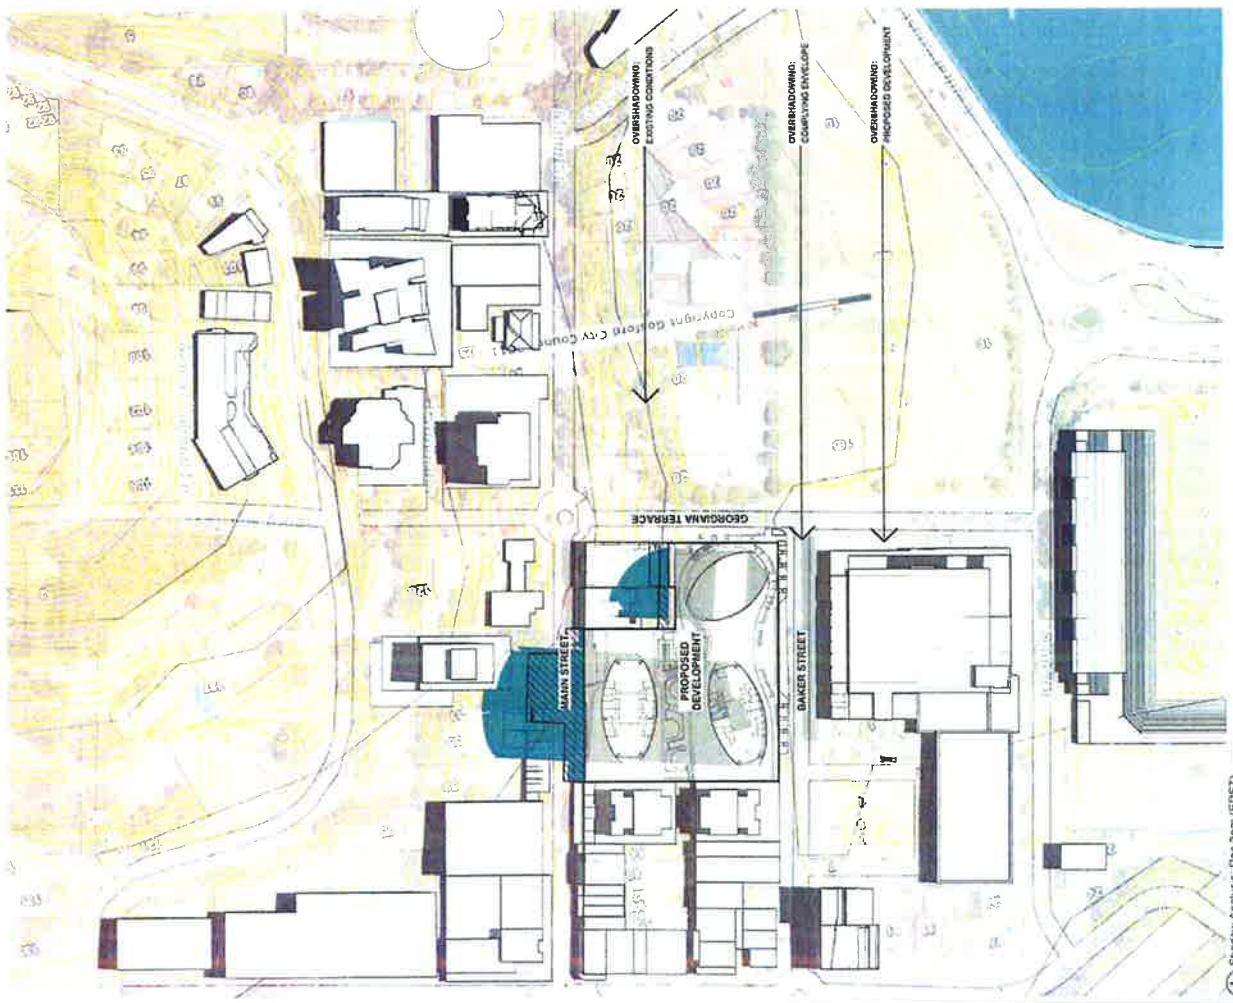

Shadow Analysis Doc. 10m (EDST)

