


PLANTING THEMES - GENERAL



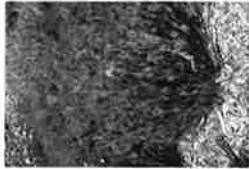



PLANTING SCHEDULE

BOTANICAL NAME	COMMON NAME	POT SIZE
TREES		

COMMON NAME	POT SIZE
Water Gum cultivar	100L
Weeping Lily Pilly	100L
Smooth Quandong	200L

Kangaroo Paw	140mm dia
Spider Lily	140mm dia
Creeping Boobialla	140mm dia
Star Jasmine	140mm dia
Grevillea cultivar	140mm dia
Mat Rush cultivar	75mm Tubestock
Mat Rush cultivar	75mm Tubestock
Liriope Muscari	140mm dia

Gymea Lily	200mm
Philodendrum	200mm
New Zealand Flax Lily	200mm

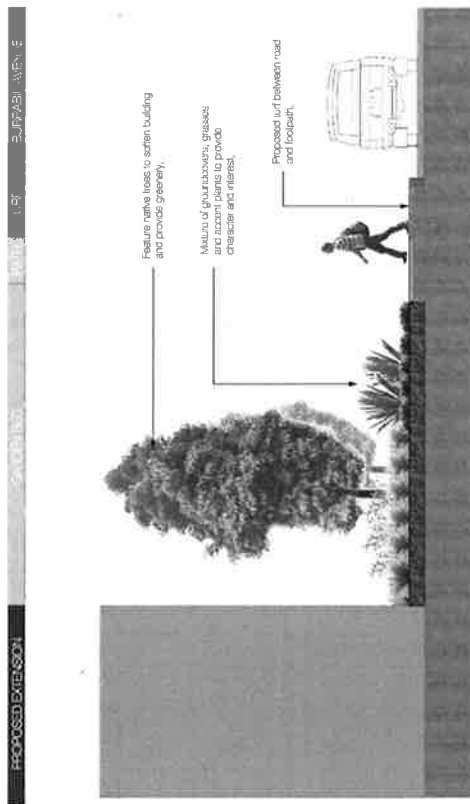


SECTION A - BURRABILL AVE FRONTAGE

LOCATION & SITE PLAN

SOURCE: Google Maps

[illegible]

Existing trees to be retained. Refer to arborist report.

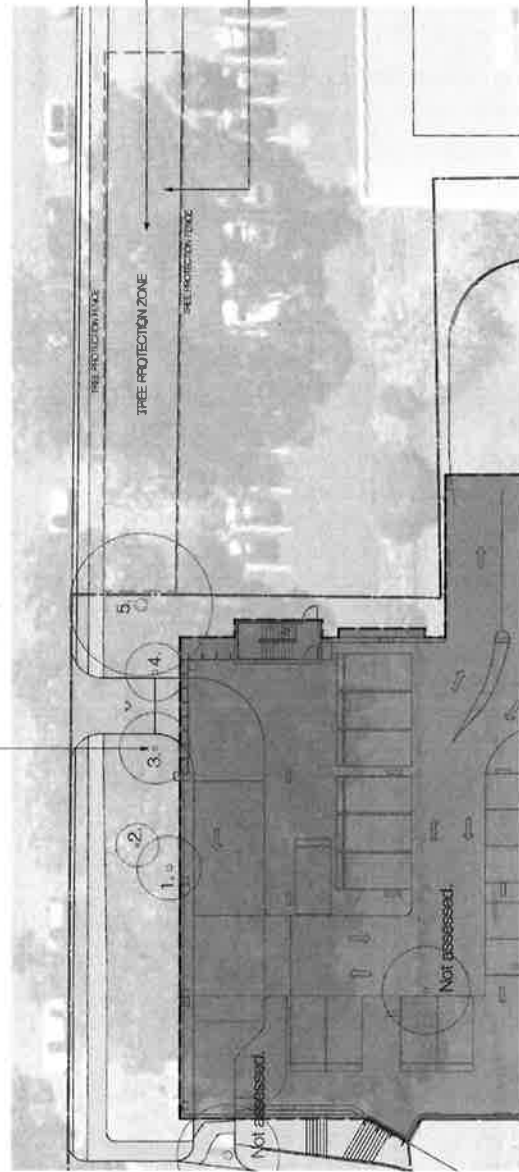

LEGEND


Landscape-Hardworks

- Existing trees
- Tree Protection Zones
- Existing trees to be retained

Existing trees to be retained and protected with tree protection zones. No measures to be taken within tree protection zone.

A consulting Arborist is also to be engaged to ensure compliance with the tree protection measures and monitor the tree throughout the development process.

TREE PROTECTION PLAN - STAGE 4B SCALE 1:200 @A1

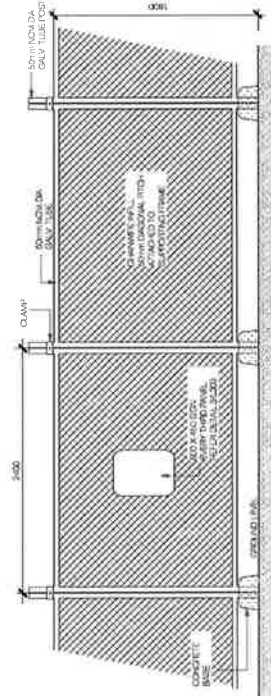

1800 HIGH CHAINWIRE FENCE DETAIL (Scale 1:25@A1)

TREE PROTECTION FENCE DETAIL SCALE 1:25 @A1

LOCATION & SITE PLAN

SOURCE: Google Maps SCALE: 1:5000

	PROJECT: GOSFORD PRIVATE HOSPITAL REDEVELOPMENT STAGE 4B CLIENT: HEALTH CARE ARCHITECT: MOIR LANDSCAPE ARCHITECTURE ENGINEER: NORTHROP CONSULTANTS: HEALTH SCIENCE PLANNING PROJECT NUMBER: 1167 SCALE: 3 OF 4 DATE: 15/03/2015	REVISIONS NO. DESCRIPTION 1.000	APPROVED DATE

andscape Hardworks

andscape Hardworks

- [illegible]

andscape Softworks


SOURCE: Google Maps

LOCATION & SITE PLAN

LANDSCAPE PLAN - SITE SCALE 1/200 @A1

SCALE 1 200 @A:






HEALTH CARE



GOSFORD PRIVATE HOSPITAL

MOIR, LANDSCAPE

MOIR LANDSCAPE ARCHITECTURE

HEALTH SCIENCE PLANNING
CONSULTANTS

LANDSCAPE PLAN'


DATE	20/02/14
AS SHOWN	
NAME	

DM	A
----	---

GOSFORD PRIVATE HOSPITAL REDEVELOPMENT
DA LANDSCAPE PLAN - STAGE 4B
BURRABIL AVENUE, NORTH GOSFORD NSW

DRAWING SCHEDULE

DRAWING:	DESCRIPTION:	REVISION:	DATE:
LP01	Landscape Cover Sheet & Location Plan	A	30.03.15
LP02	Landscape Plan	A	30.03.15
LP03	Tree Removal Plan	A	30.03.15
LP04	Landscape Theming, Plant Schedule & Section	A	30.03.15

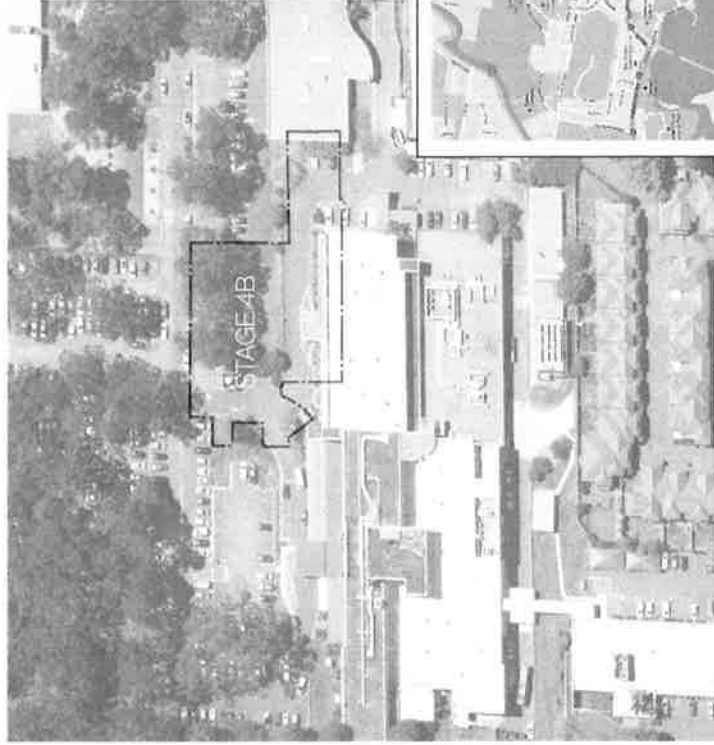

Source: Google Maps, 2012

LOCATION & SITE PLAN


SOURCE: Google Maps


SCALE: 1:100,000


CLIENT:	HEALTH E CARE		PROJECT	GOSFORD PRIVATE HOSPITAL REDEVELOPMENT STAGE 4B	LANDSCAPE ARCHITECT	MORF LANDSCAPE ARCHITECTURE

ARCHITECT	HEALTH SCIENCE PLANNING CONSULTANTS	SAMPLE NO.	COVER PAGE						DATE	
DRAWER	NORTHROP	PROJECT NUMBER	1167						SHEET	1 OF 4
			COPY	SCALE	PW	DM				
			08	AS SHOWN @ A1						
			3003/15							

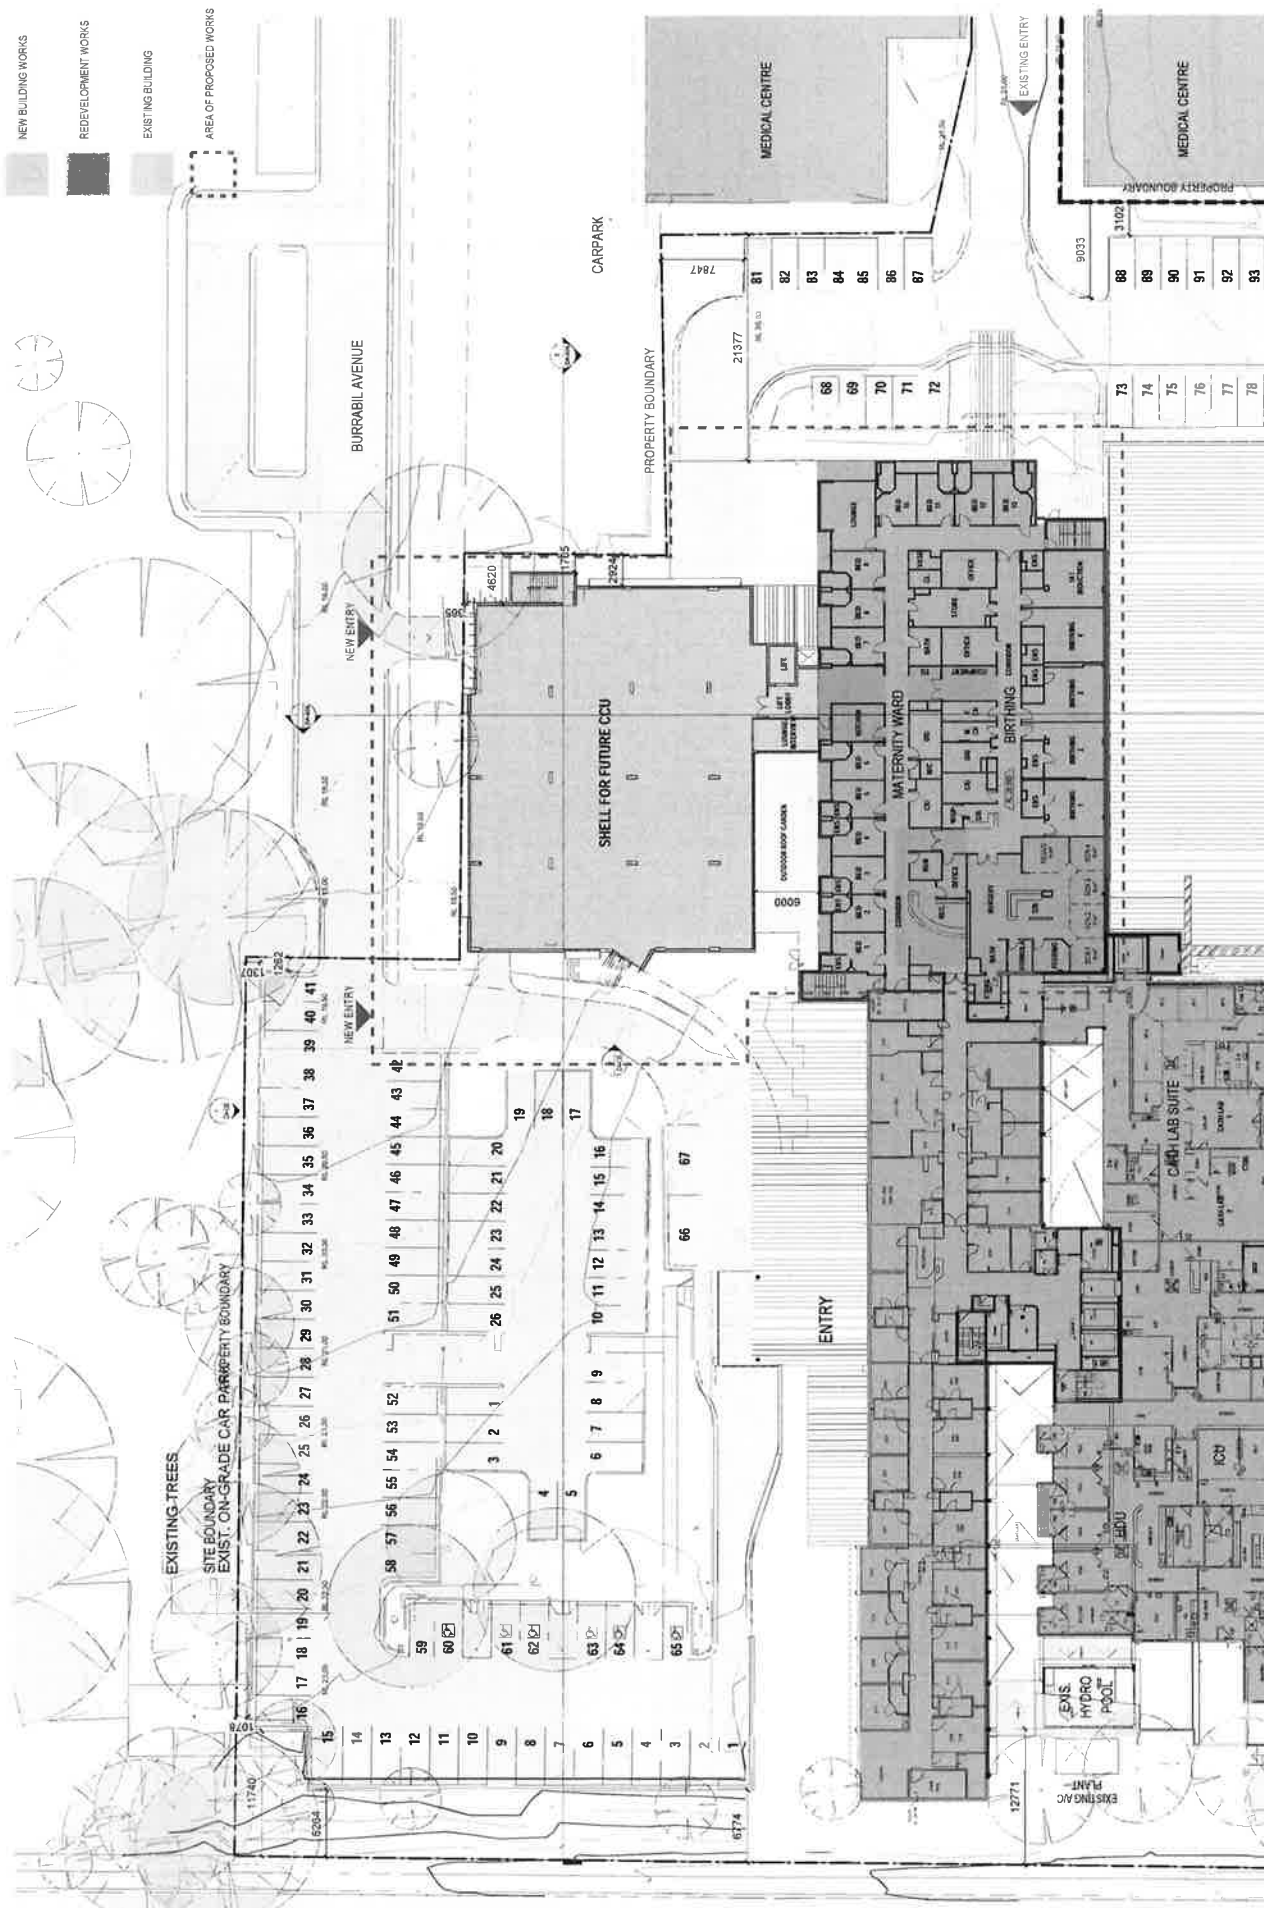

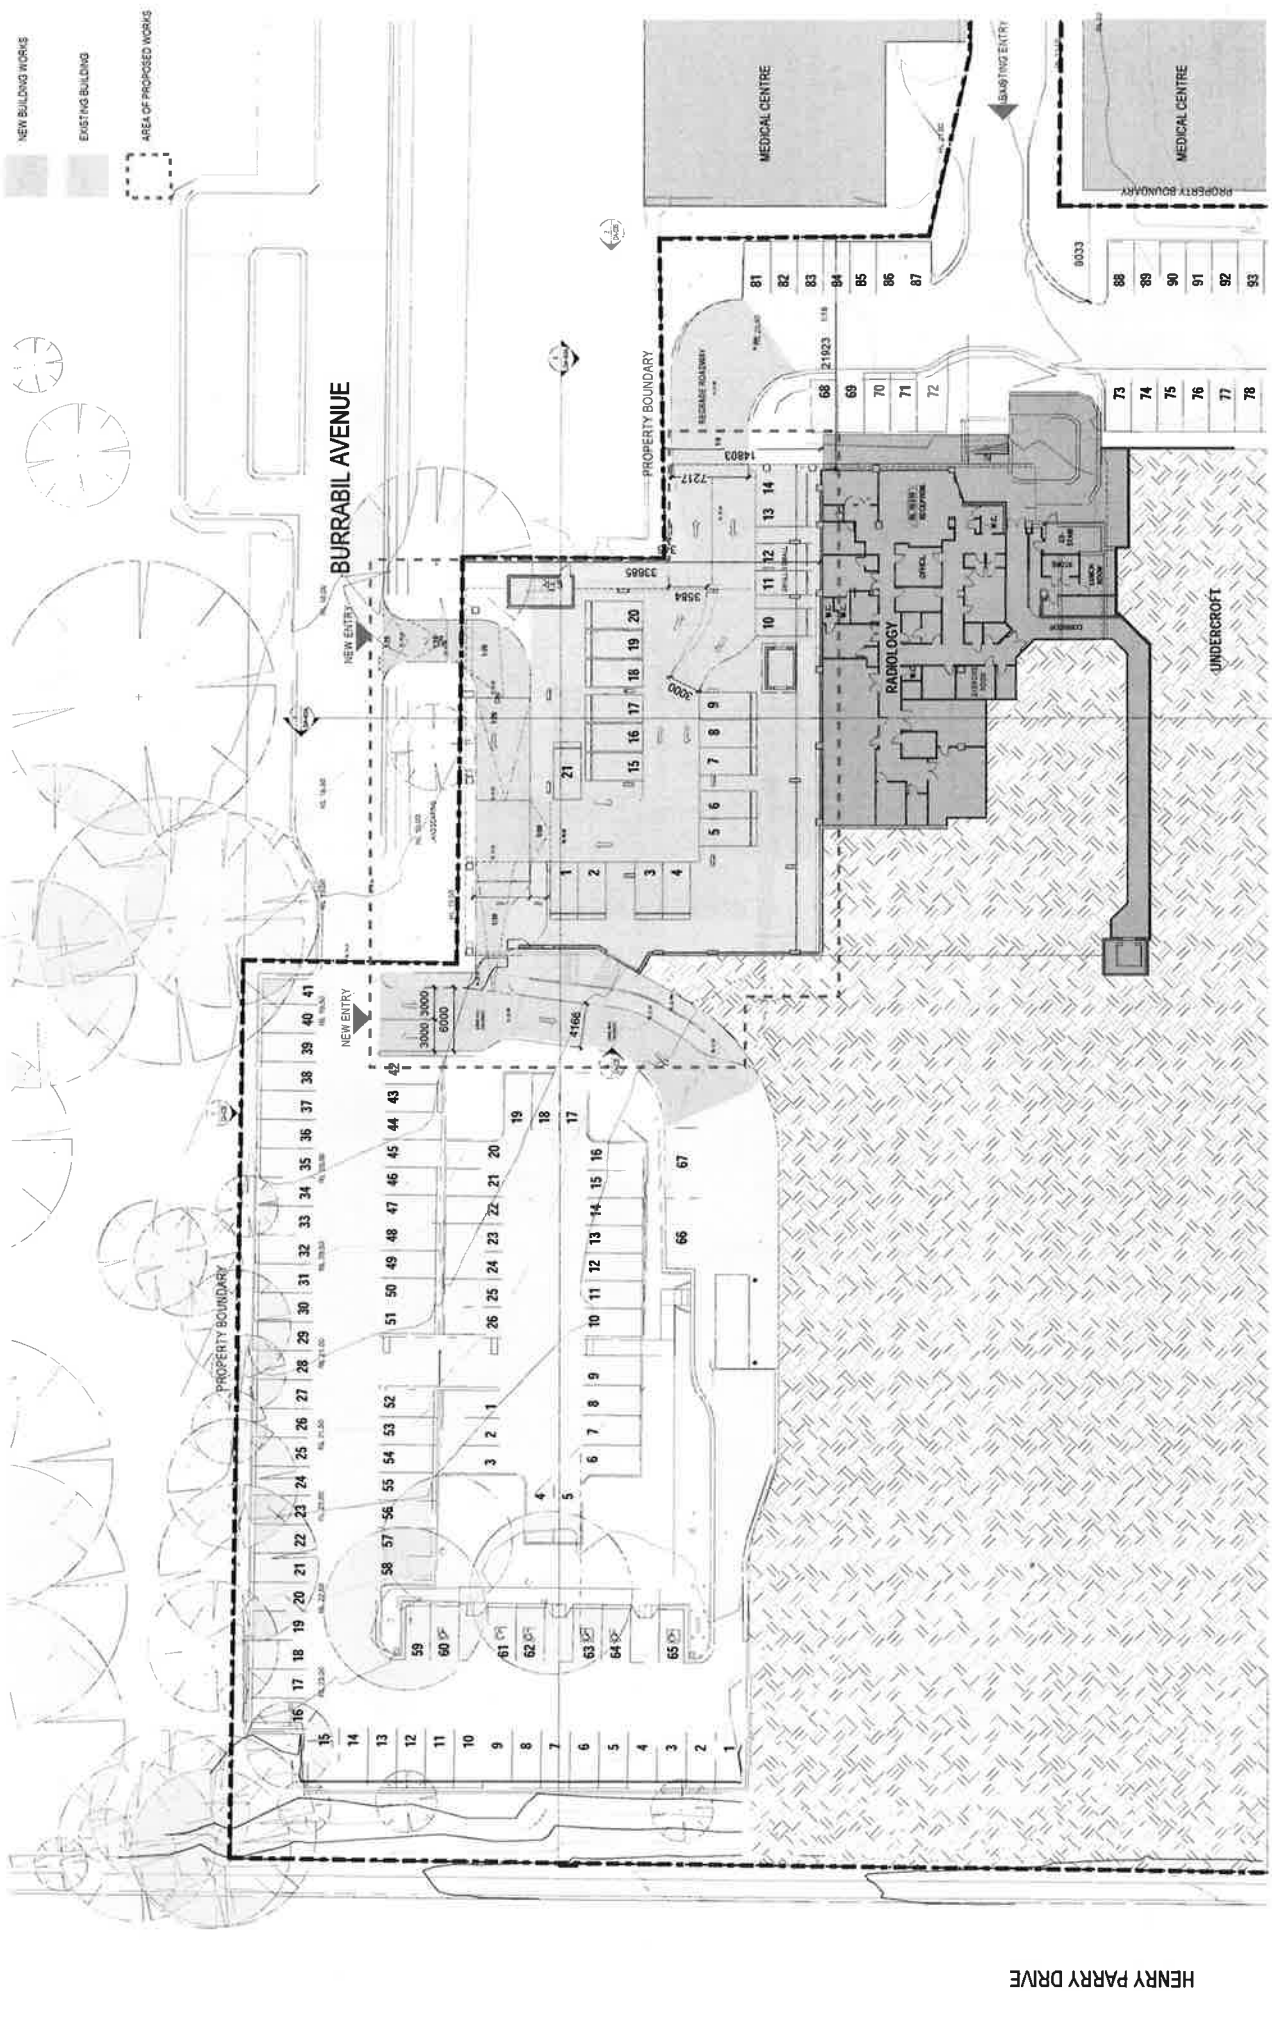

HENRY PARRY DRIVE


CONSULTANTS

**HEALTH SCIENCE
PLANNING CONSULTANTS**



PROJECT NO.

REDEVELOPMENT STAGE 4B
PROJECT ADDRESS

CURTIS
HealthCare

ISSUING TITLE:
PROPOSED GROUND FLOOR PLAN

SCALE:
1:200 @ A1

DRAWING NO.
DA-021
REVISION
1

-

1808

1	2	
---	---	---	---	---	---	---	---	---	----	----	-----

Northbank Place East
Level 1, 525 Flinders Street
Melbourne Victoria
Australia 3000

T +61 03 6923 2333
F +61 03 6923 2334
E info@npsc.com.au
W www.npsc.com.au


ABN 34 053 188 170
ACN 055 182 170


CLIENT: **HealtheCare**

DA-020

DA-020

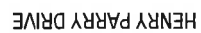


HEALTH SCIENCE
PLANNING CONSULTANTS

Norfolk Place East
Level 1, 525 Princes Street
Melbourne Victoria
Australia 3000

T +61 03
F +61 03
E info@hscpln.com.au
W www.hscpln.com.au

ABN 34
ACN


PROJECT NO.



PROJECT: GSFORD PRIVATE HOSPITAL REDEVELOPMENT STAGE 4B

DRAWING TITLE
EXISTING AND DEMOLITION LEVEL 1

183027 1 200 GB 1

PROJECT DATE
Issue Date

DA-012 1

EX. GFA	-	13955m ²
EX. SITE COVERAGE	-	30.2%
EX. BED #	-	143 BEDS
EX. CAR PARK #	-	217 SPAC



SCALE: 1" = 500' @ 8/11
PROJECT DATE: Issue 0/0
DRAWING NO.: DA-010
REVISION: 1

DRAWING TITLE
EXISTING SITE/ROOF PLAN



PROJECT:
GSFORD PRIVATE HOSPITAL
REDEVELOPMENT STAGE 4B

PROJECT ADDRESS

CLIENT:
Heathcare

PROJECT NO. 10-4065


**HEALTH SCIENCE
PLANNING CONSULTANTS**

Marion Newell
Level 1, 225 Princes Street
Melbourne VIC
Australia 3000

T +61 3 9247 1100
F +61 3 9247 1101
E info@hspc.com.au
W www.hspc.com.au

[illegible]