






SUBDIVISION & REALIGNMENT OF BOUNDARIES PLAN



 

NAME



OVERALL SITE LAYOUT - BUILDING TYPOLOGY AND MAIN FELS



					




LANDSCAPE CALCULATIONS	
TOTAL SITE AREA	58461 Sqft
30% PLANTING FOR GREENFIELD (IF REQUIRED)	17688 sqft
16% DEEP SOIL PLANTING (IF REQUIRED)	5304 sqft
70ms ² LANDSCAPING PER UNIT (IF REQUIRED)	6580 sqft
TOTAL USABLE LANDSCAPED AREA PROVIDED	17771 Sqft
LESS 404 PRIVATE OPEN SPACE INCLUDED IN CALC	- 8566sqft
PROPOSED TOTAL USABLE LANDSCAPED AREA	18975 Sqft





OVERALL SITE LOWER FLOOR PLANS

[illegible]



OVERALL SITE UPPER FLOOR PLANS



PROPOSED BUILDINGS ARE NOT TO BE CONSIDERED AS A DEVELOPMENT UNTIL THE DEVELOPMENT APPLICATION IS APPROVED BY THE LOCAL GOVERNMENT.	PROPOSED BUILDINGS ARE NOT TO BE CONSIDERED AS A DEVELOPMENT UNTIL THE DEVELOPMENT APPLICATION IS APPROVED BY THE LOCAL GOVERNMENT.	



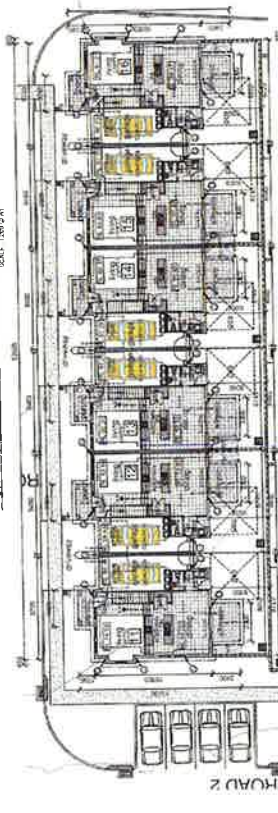

UNIT 11 - NORTHEAST ELEVATION


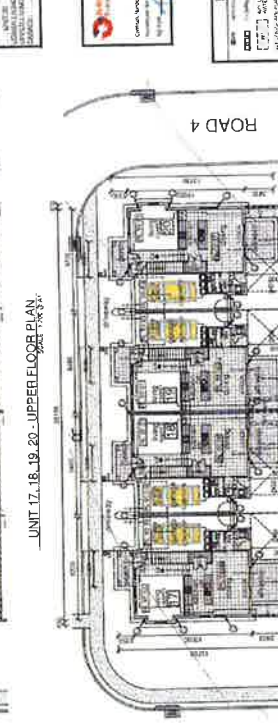



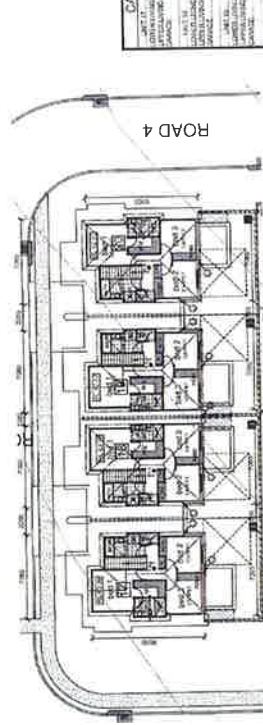

UNIT 17. 18. 19. 20 - LOWER FLOOR PLAN.



LEGEND




[illegible]

LEGEND


































































































































































































































































































   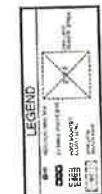[illegible][illegible]

  [illegible]







UNIT 44, 45, 46, 47, 48 - LOWER

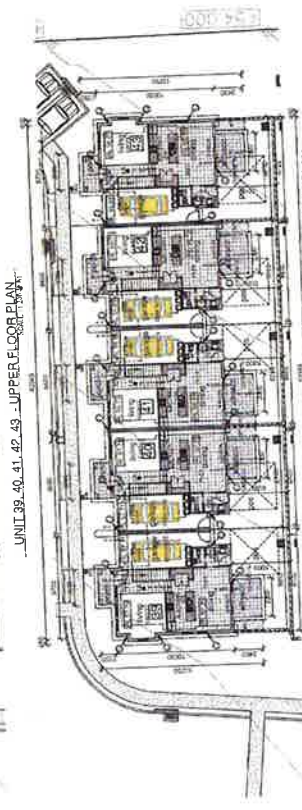
[illegible]

UNIT 39, 40, 41, 52, 43 - LOWER FLOOR PLAN.


[illegible]

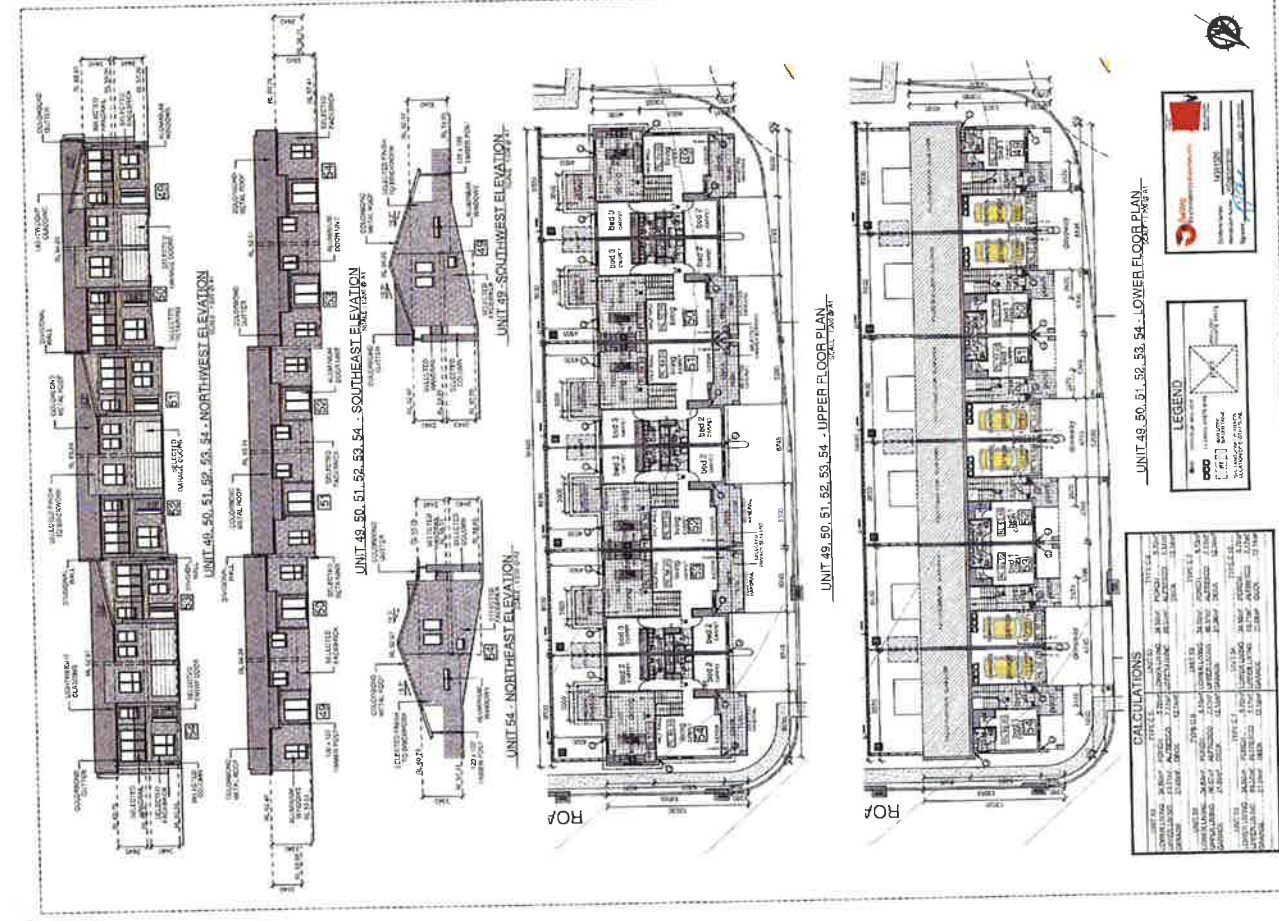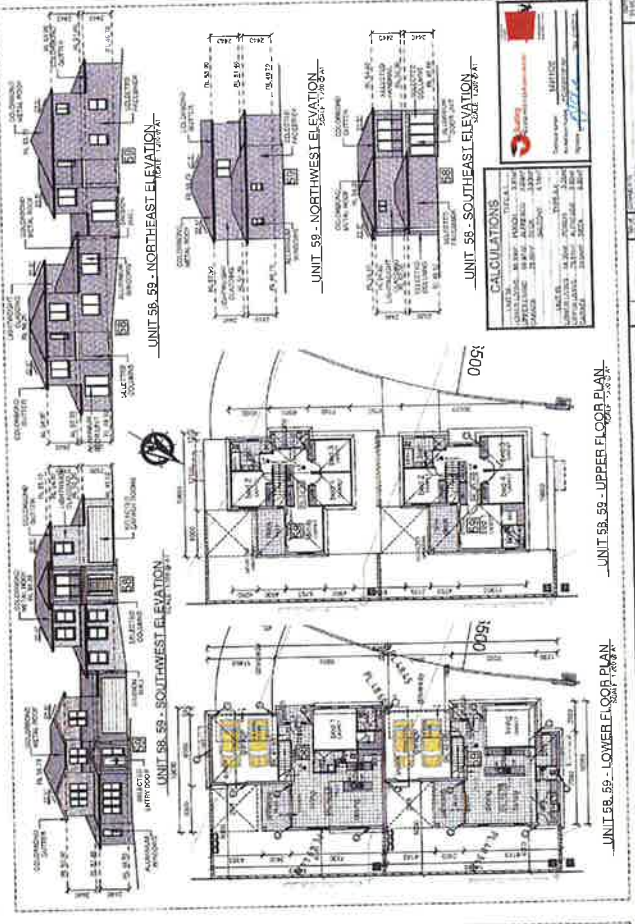

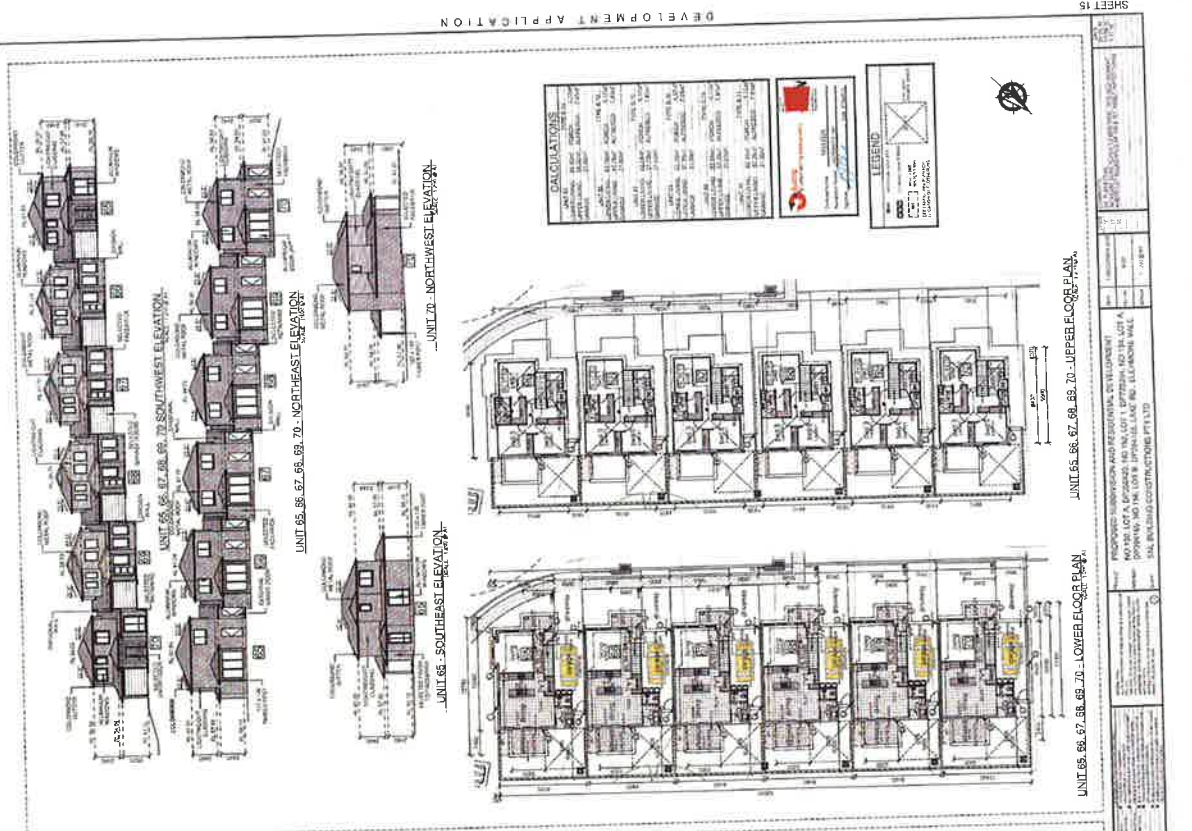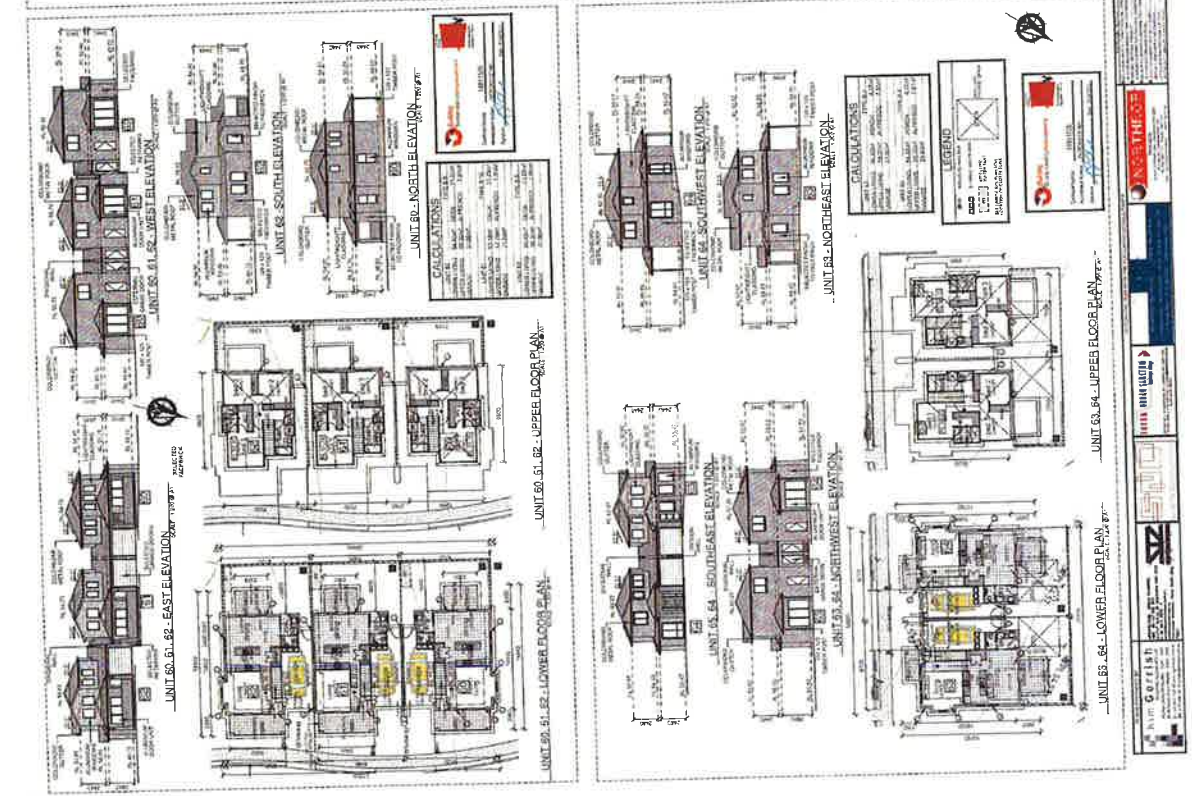

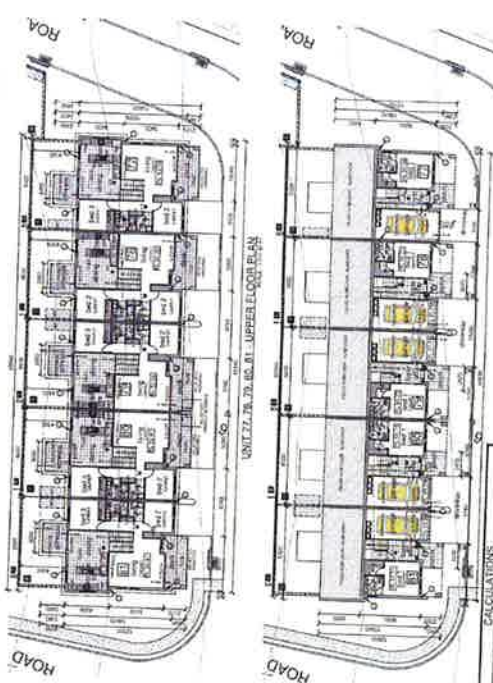[illegible]

UNIT 77, 78, 79, 80, 81 - LOWER FLOOR PLAN

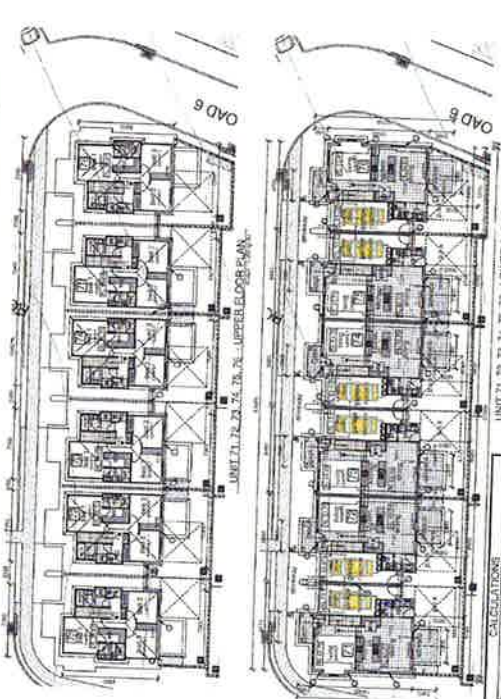[illegible][illegible]UNIT 71, 72, 73, 74, 75, 76 - LOWER FLOOR PLAN















[illegible]

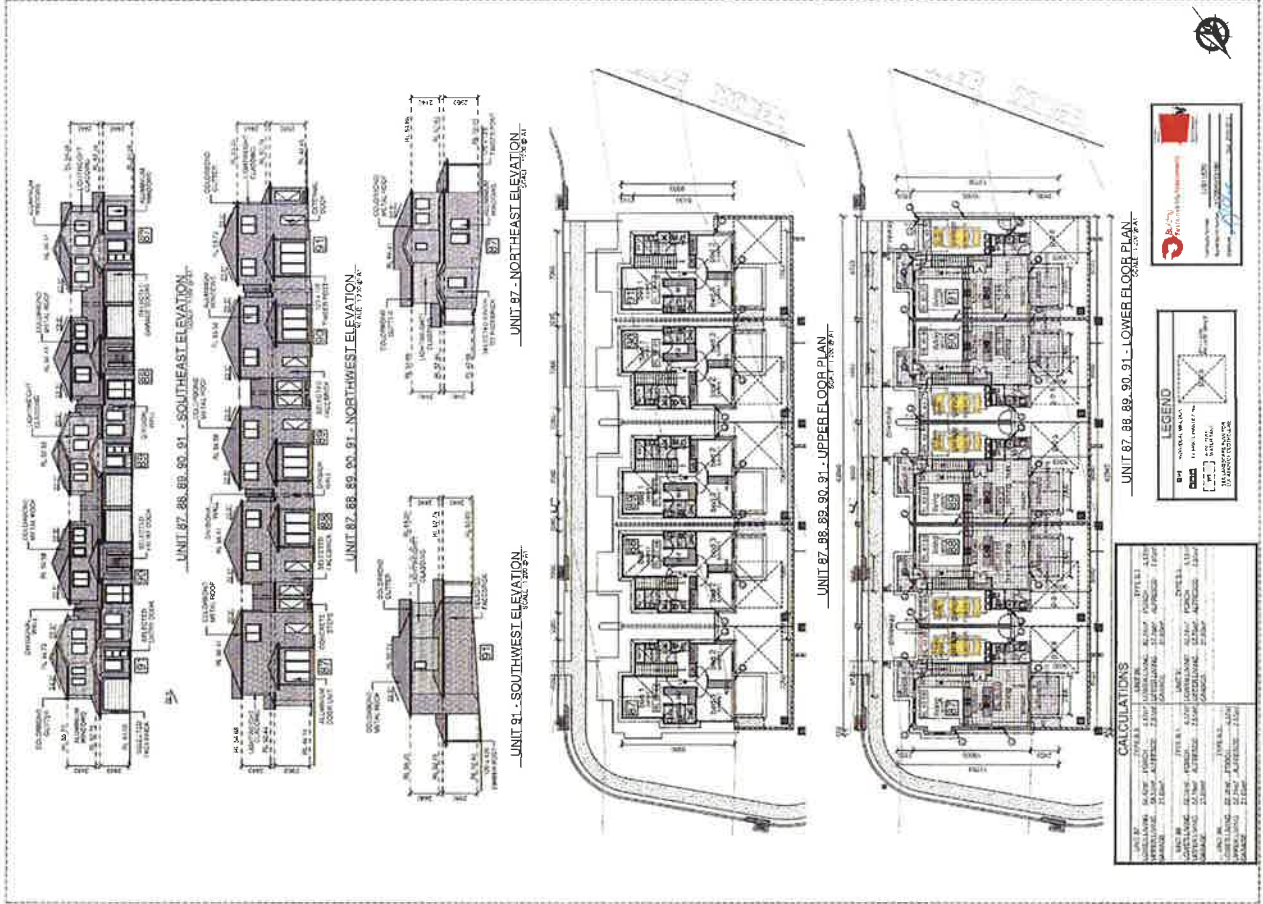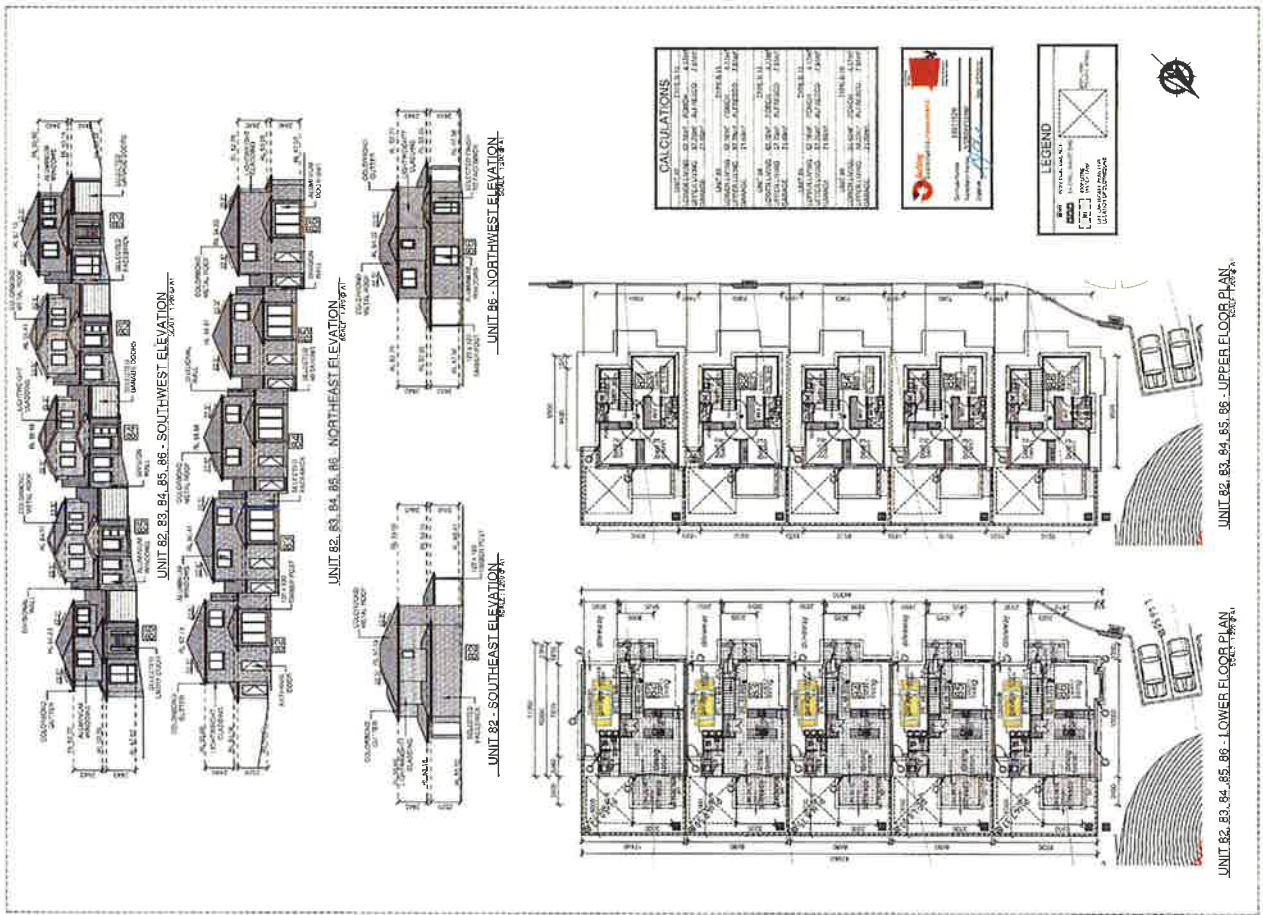

Kim Gerish

PROPOSED SUBDIVISION AND RESIDENTIAL DEVELOPMENT

NO 195, LOT 4, DP28942; NO 192, LOT 1, DP28942; NO 194, LOT 1, DP28942; NO 194, LOT 1, DP28942


SN BUILDING CONSTRUCTIONS PTY LTD

[illegible]

CALCULATIONS									

[illegible]






1011556




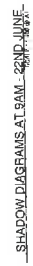


BUILDING SHADOW

FENCE SHADOW





SHADOW DIAGRAMS AT 10AM - 22ND JUNE


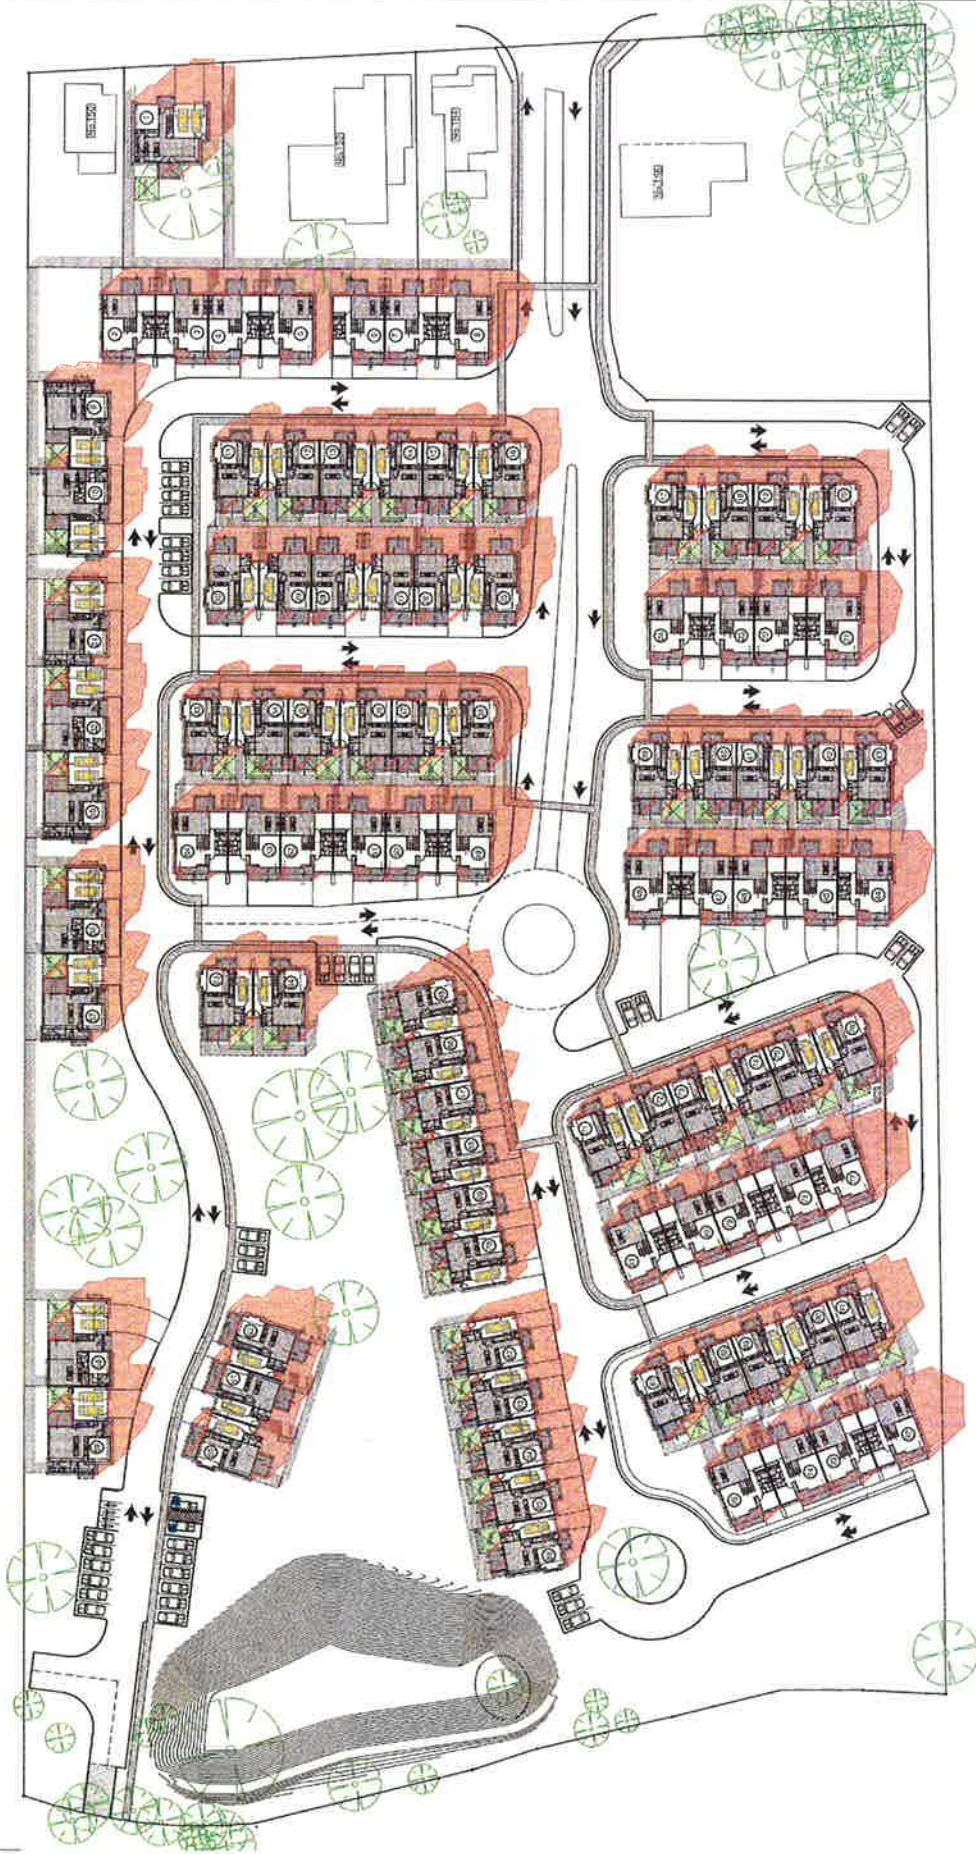

BUILDING SHADOW



FENCE SHADOW



SHADOW DIAGRAMS AT 11AM - 22ND JUNE






BUILDING SHADOW



FENCE SHADOW



~~SHADOW DIAGRAMS AT 12NOON - 22ND JUNE -~~

SHADOW DIAGRAMS AT 1PM - 22ND JUNE
SCALE 1:250 @ A1



NOTE:
2PM SHADOWS SHOWN FOR
FRONT AND UPPER DECKS ONLY

NOTE:
2PM SH
FRONT