

CHARLESTOWN LEISURE CENTRE

Landscape Development

Landscape Drawings

FOR DEVELOPMENT APPLICATION - JULY 2016

prepare by



prepare by



Environmental Partnership
100-102 Lake Road, Lake Munere, NSW 2227
Tel: 02 9336 1233
Fax: 02 9336 1234
Email: info@ep.com.au

DRAWING SCHEDULE

Drawing	Title	Issue
2285.LD.01	Site Plan	1
2285.LD.02	Landscape Plan - Sheet 1	1
2285.LD.03	Landscape Plan - Sheet 2	1
2285.LD.04	Landscape Plan - Sheet 3	1
2285.LD.05	Landscape Plan - Sheet 4	1
2285.LD.06	Landscape Details - Sheet 1	1
2285.LD.07	Landscape Details - Sheet 2	1
2285.LD.08	Landscape Details - Sheet 3	1
2285.LD.09	Landscape Details - Sheet 4	1
2285.LD.10	Site Analysis - Landscape	1
2285.LD.11	Site Analysis - Conclusion	1
2285.LD.12	Site Analysis - Conclusion	1
NOTES:

- DETAILS SPECIFICATION REFER LMCC LANDSCAPE DESIGN GUIDELINE - TYPICAL LANDSCAPE SPECIFICATIONS LSD-SPEC-01


- H4 treated timber pegs:
- non. 50mm square pegs x 450mm long, spaced at 1200mm centres, at each end of planting side & at each end of timber edge boards.
 - Finish 25mm below edge boards. Drive in on planting side of edging.

- Timber edge board:
- non. 38 x 100mm (non. 2400mm long)
 - Sawn timber, Hazard Class H4 to AS1604.
 - Secured to peg with 2 galvanised nails per peg.

Make good turf if damaged during construction. Turf planting see LSD-PLA-22.

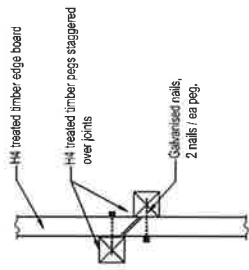

STRAIGHT TIMBER EDGING JOINT

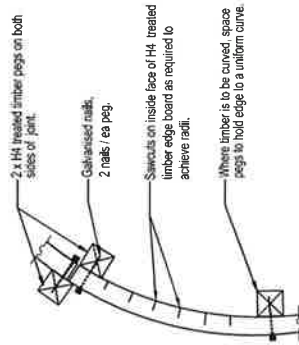


CURVED TIMBER EDGING JOINT

Turf as scheduled on approved drawings. Lay turf in stretcher pattern with joints staggered and close butted. Turf requirements in accordance with LSD-SPEC-01.

Top soil as specified LSD-SPEC-01.

Subgrade. Remove rubbish, weeds and other deleterious materials. Remove stones and clods exceeding 50mm.

Cultivate subgrade to non. 100mm deep at 500mm centres, parallel to contours. Incorporate subsoil additives in accordance with LSD-SPEC-01.

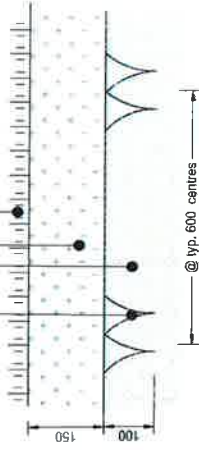


2 Turf (Refer LMCC Landscape Design Guideline Standard Details LSD-PLA-22)

NOTE

- Turf species to be Couch unless otherwise indicated in Conditions of Contract.

NOTES

- Provide edge to protect planting bed from mowing where required.
- Minimise disturbance to existing tree roots while excavating mass planting bed.
- Provide bio-degradable netting pegged over mulch to stabilize where slopes are greater than 1 in 4.

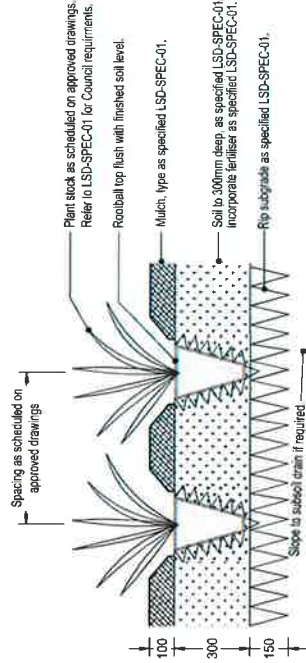


1 Timber Edge (Refer LMCC Landscape Design Guideline Standard Details LSD-EDG-01)

3 Mass Planting Bed (Refer LMCC Landscape Design Guideline Standard Details LSD-PLA-21)

GENERAL NOTES 1. Do not use any of the drawings, or any part thereof, without the written consent of the Council. 2. Make any alterations to the drawings in accordance with the Council's requirements. 3. 
--	--	--	--	------------------------------	--	------------------------------------	--	----------	--	-------------------	--

• DETAILS SPECIFICATION REFER LMGC LANDSCAPE DESIGN
GUIDELINE - TYPICAL LANDSCAPE SPECIFICATIONS LSD-SPEC-01

- Comply with all relevant Australian Standards.
- Obtain DBPD drawings prior to starting work.
- Ground truth all possible conflicts with underground and overhead services and structures prior to commencement of works.
- Minimum tree installation size is 45L, unless indicated otherwise in Conditions of Consent.
- Tree species substitution requires written consent from LMCC.
- Remove stakes and lies at the mid-point of the landscape establishment period.
- All timber in contact with ground to be suitable for in-ground use.

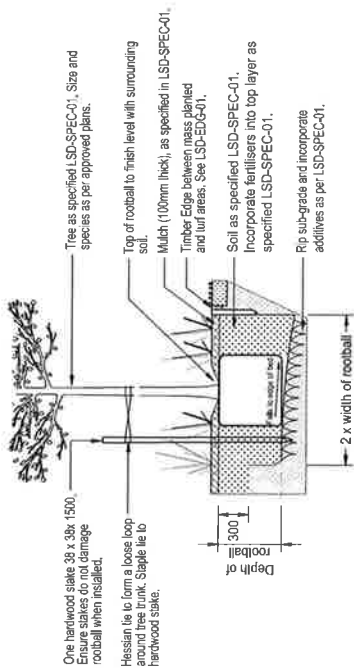
[illegible]

1 Tree in Parks & Reserve (Refer LMCC Landscape Design Guideline Standard Details LSD-PLA-05)

[illegible]


NOTES:

• DETAILS SPECIFICATION REFER LMCC LANDSCAPE DESIGN GUIDELINE - TYPICAL LANDSCAPE SPECIFICATIONS LSD-SPEC-01

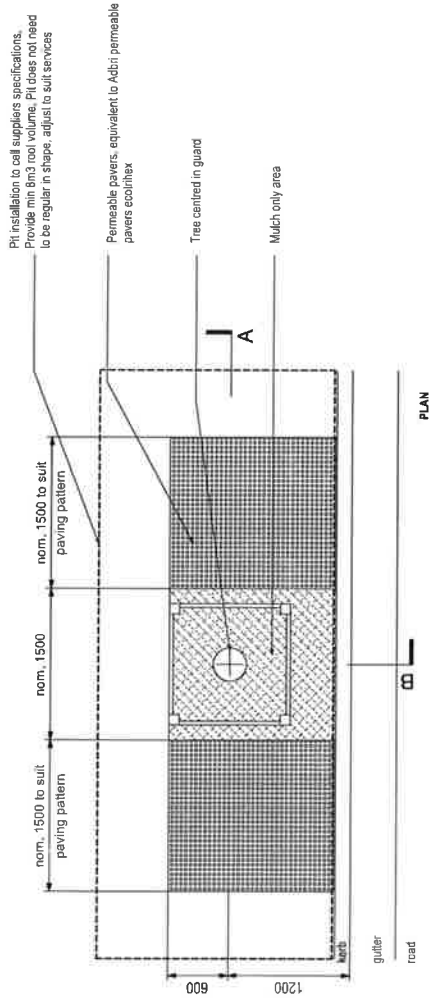

NOTES:

- Comply with all relevant Australian standards.
- Obtain D&V drawings prior to starting work.
- Ground truth all possible conflicts with underground and overhead services and structures prior to commencing works.
- Confirm locations of subsoil drainage system prior to commencing tree pit works. Notify Council's project Officer if no drainage system is available to connect into.
- Minimum tree installation size is 100L unless indicated otherwise in Conditions of Consent.
- Tree species substitution requires written consent from LMCC.
- Coordinate with Town Centre Streetscape Master Plan & Technical Guideline where applicable.
- Confirm compatibility between pit design and Engineer's pavement design.
- All structural cell products must meet Council's requirements - refer LSD-SPEC-01. Structural cell system proposed for use must be approved by Council's Project Officer.

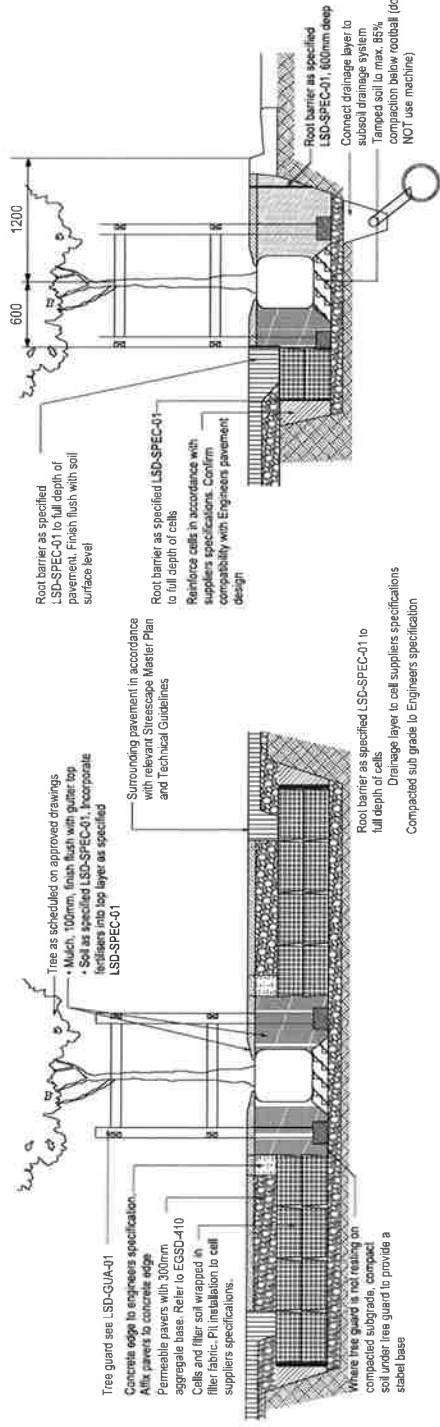

SECTION B

SECTION A

1 Dickinson Street Tree Planting



LANDSCAPE TITLE



Landscape Details - Sheet 3




32616.LD.08

• DETAILS SPECIFICATION REFER LMCC LANDSCAPE DESIGN
GUIDELINE - TYPICAL LANDSCAPE SPECIFICATIONS LED-SPEC-01

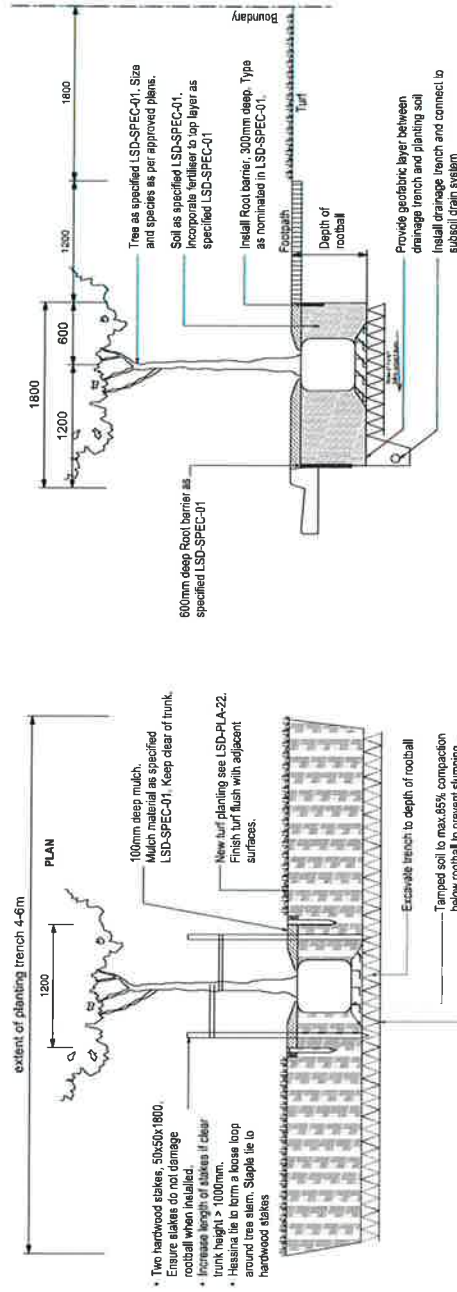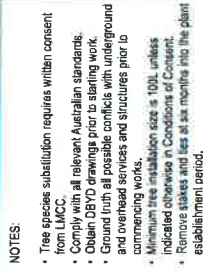

SECTION A


Mulbinga Street Tree Planting


[illegible]

• DETAILS SPECIFICATION REFER LMCC LANDSCAPE DESIGN
GUIDELINE - TYPICAL LANDSCAPE SPECIFICATIONS LSD-SPEC-01

-
- Diagram illustrating the cross-section of a tree pit, showing the following components and specifications:
- Tree:** Tree, refer to LSD-SPEC-01, Species and size as per approved plans.
 - Mulch:** Mulch, 100mm, as LSD-SPEC-01.
 - Soil:** Soil as specified LSD-SPEC-01.
 - Fertiliser:** Incorporate fertilisers into top layer as specified LSD-SPEC-01.
 - Root Barrier:** Root Barrier as specified LSD-SPEC-01 to full depth of pit. Finish 100mm above finished soil level.
 - Concrete edge:** Concrete edge.
 - Existing subgrade:** Existing subgrade.
 - Depth of root ball:** Depth of root ball.
 - Notes:**
 - Mass planting as scheduled on approved drawings.
 - Rio sub-grade and incorporate activities as per LSD-SPEC-01.


[illegible]

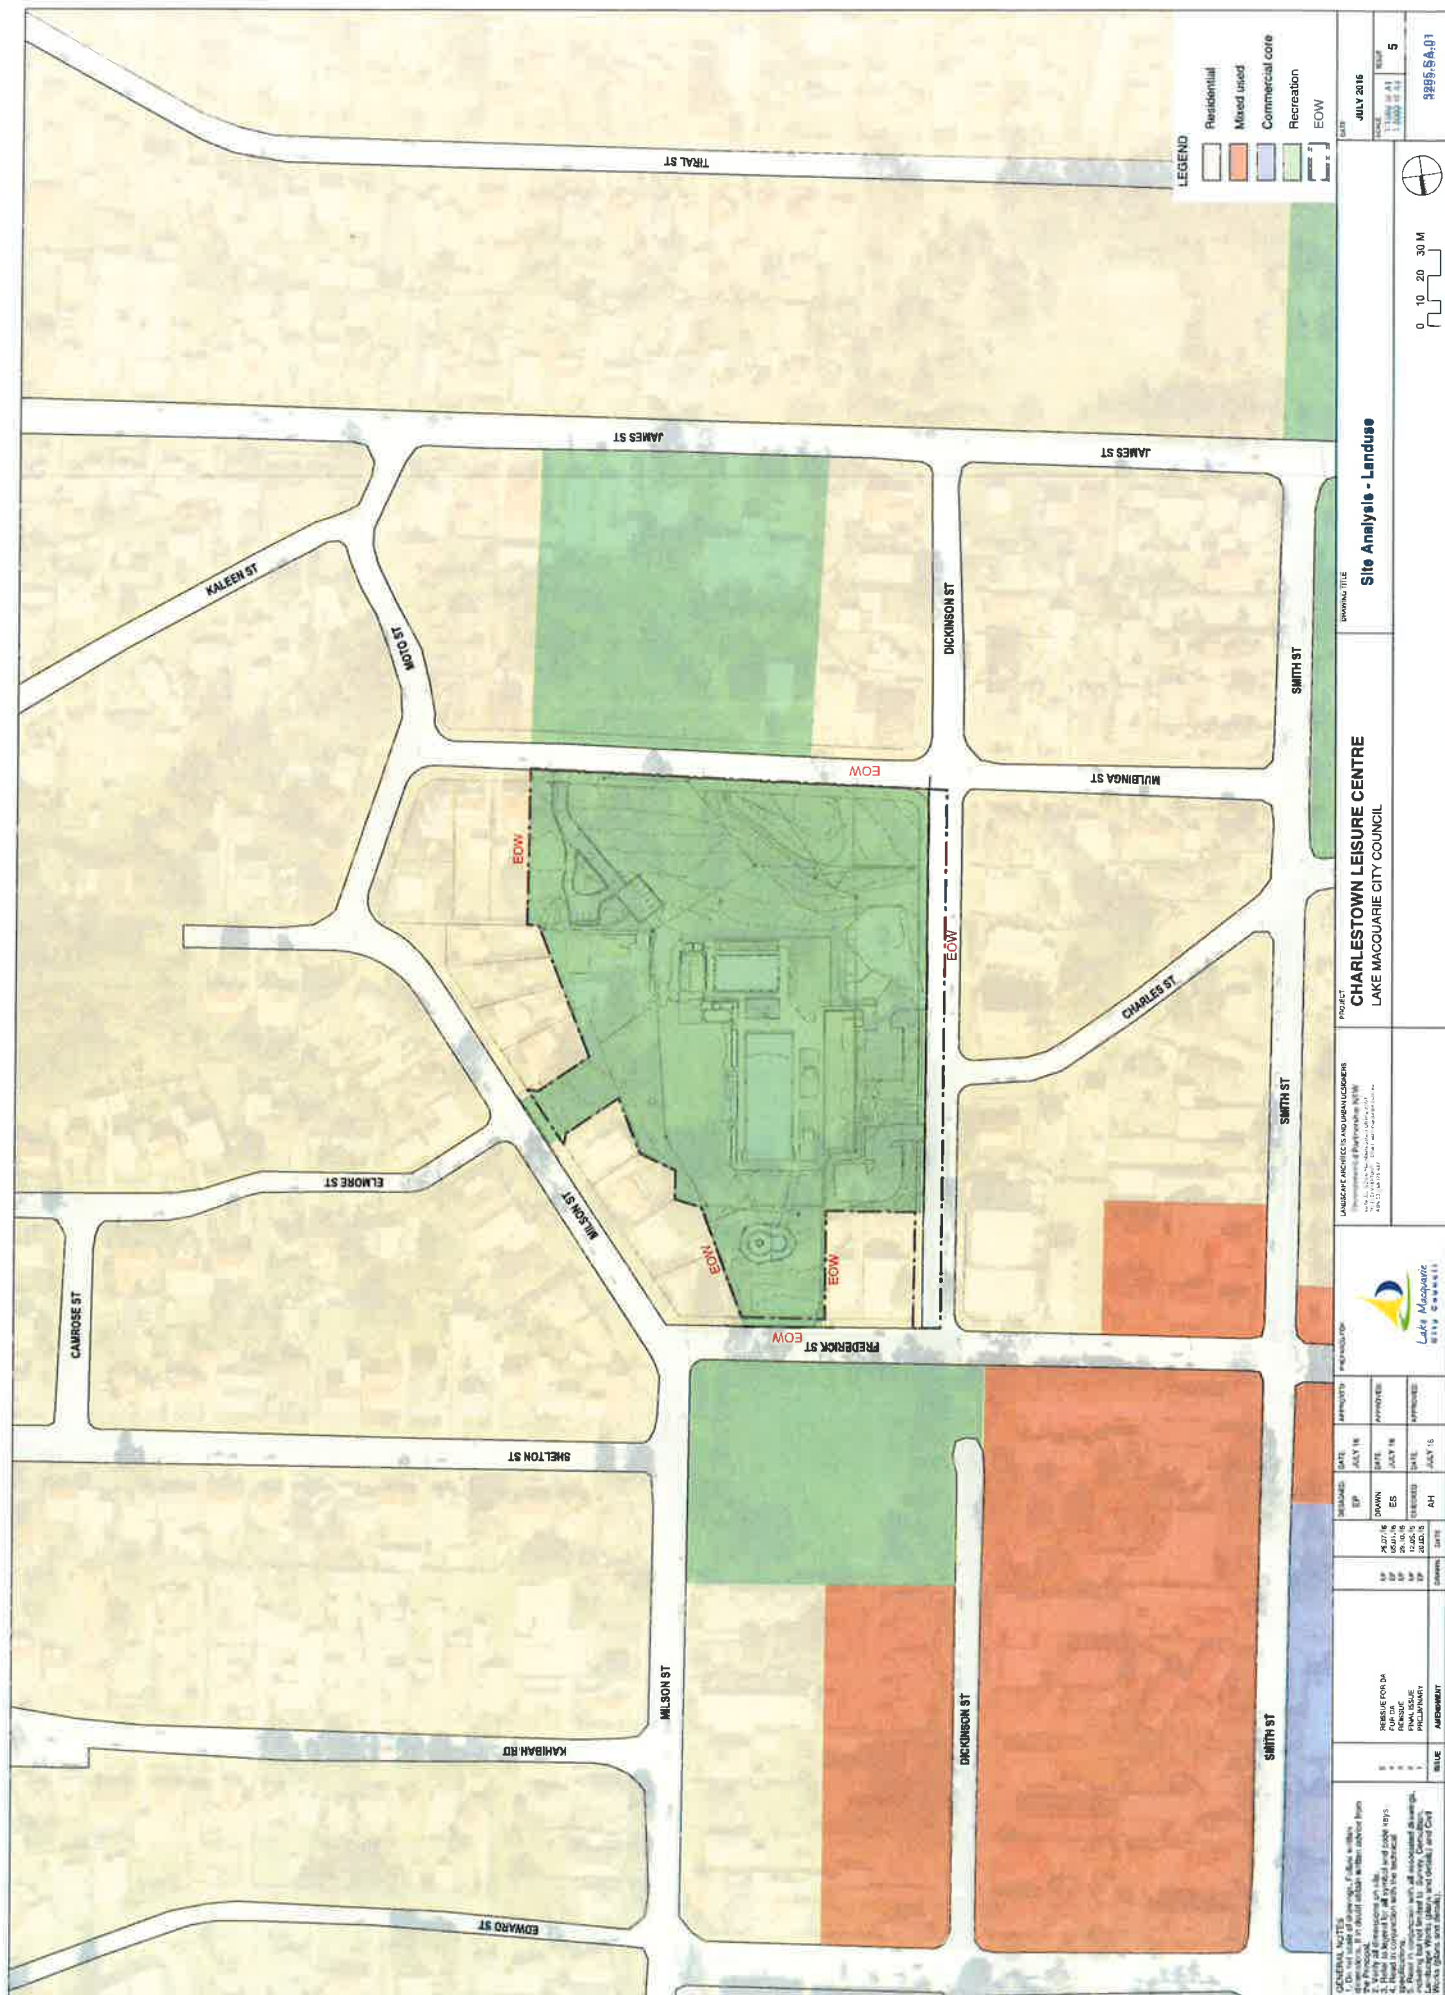

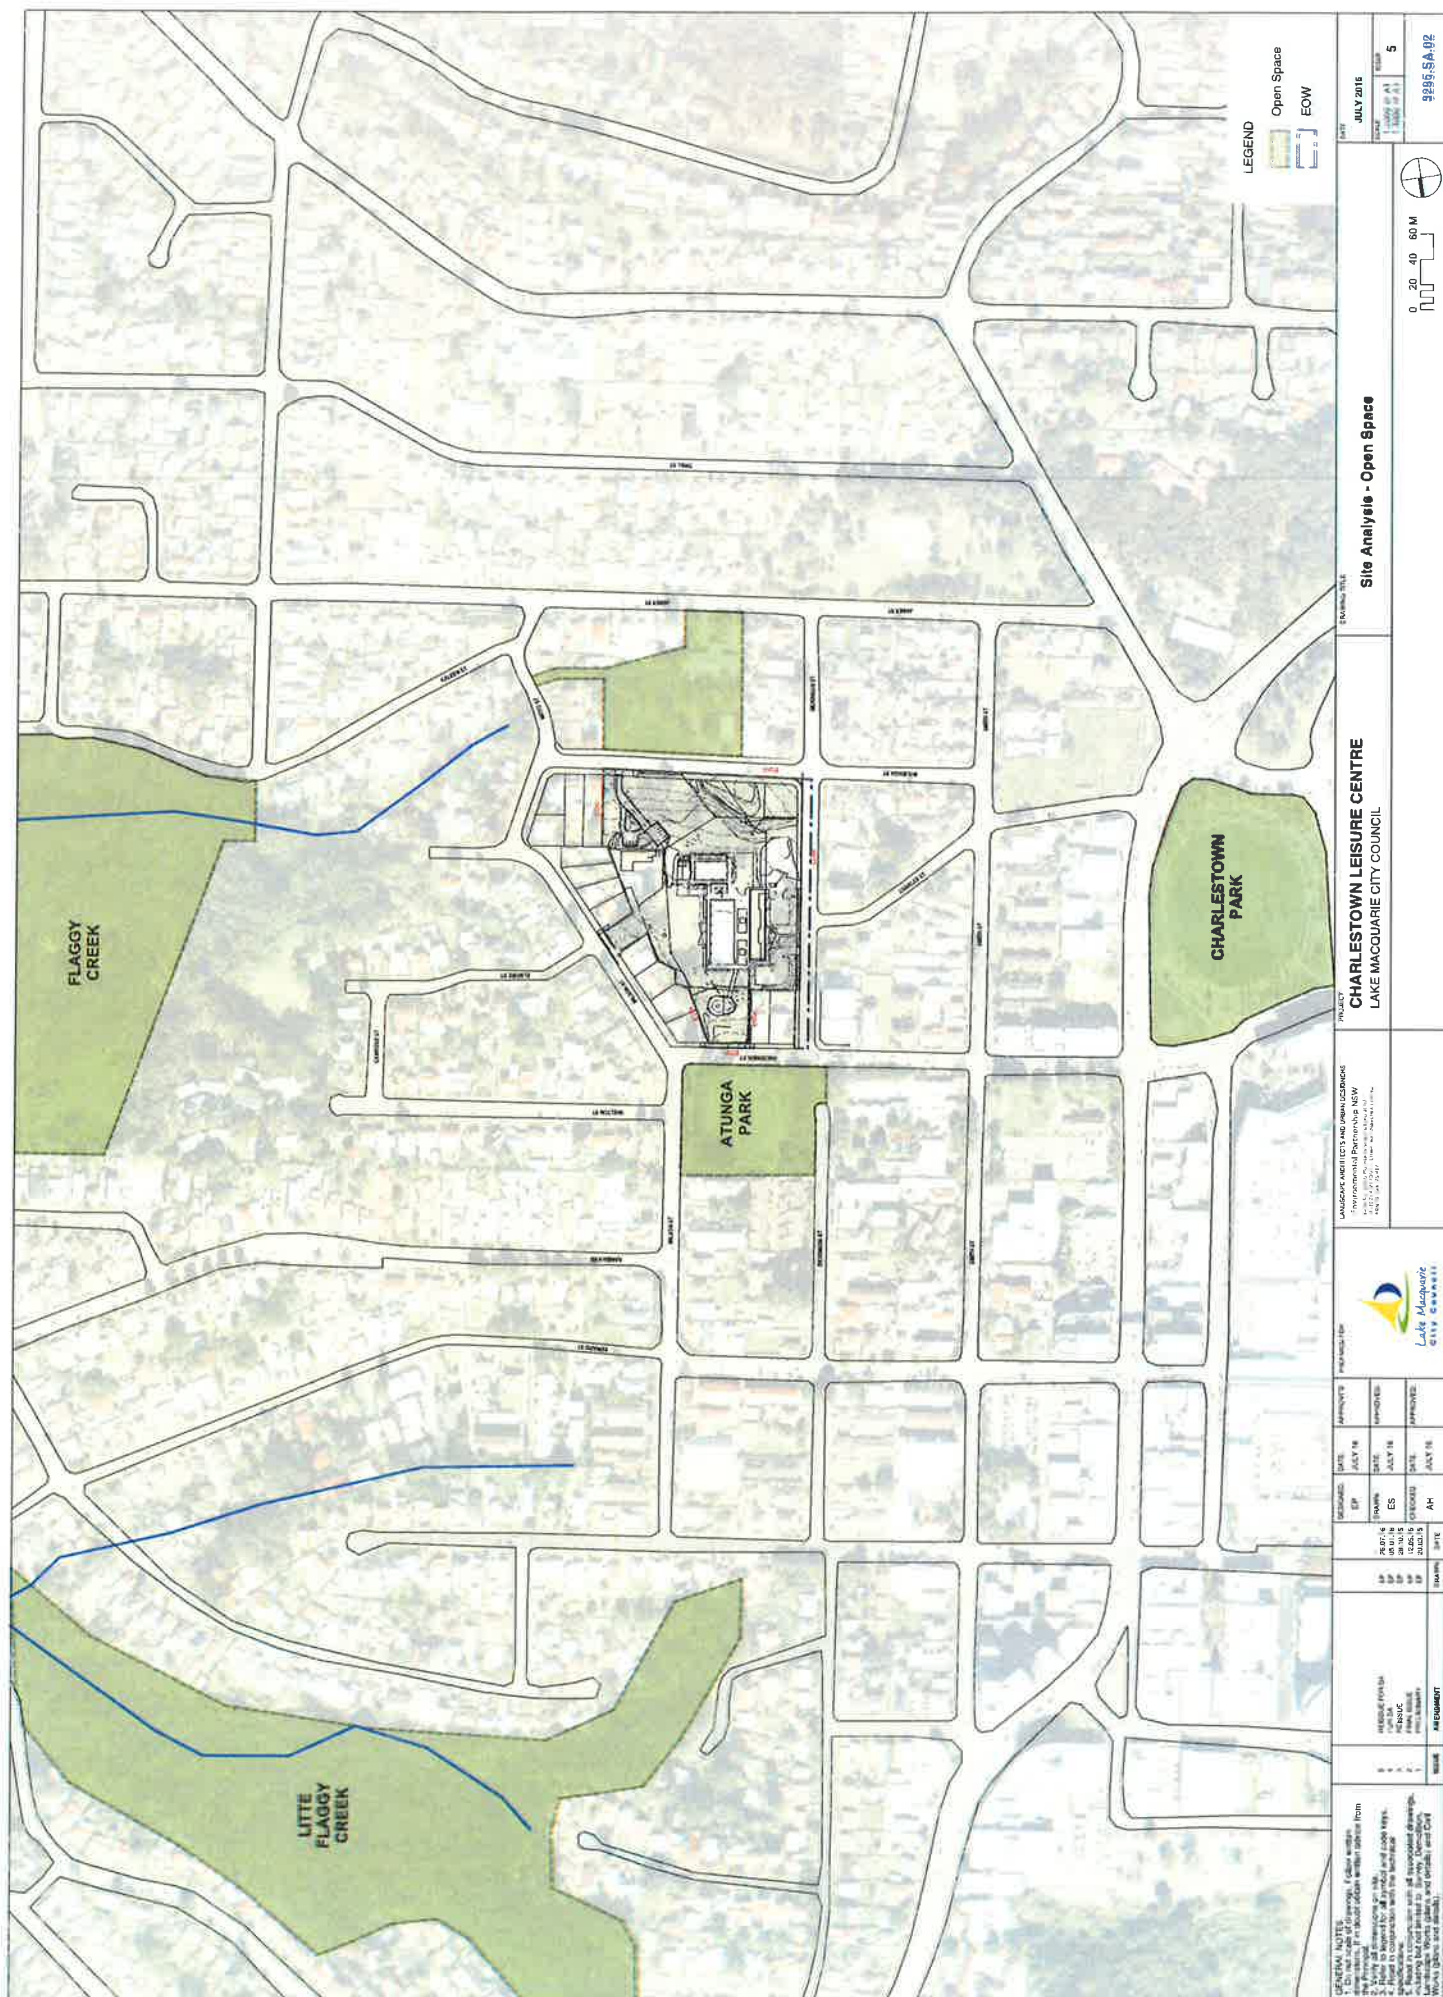

GENERAL NOTES


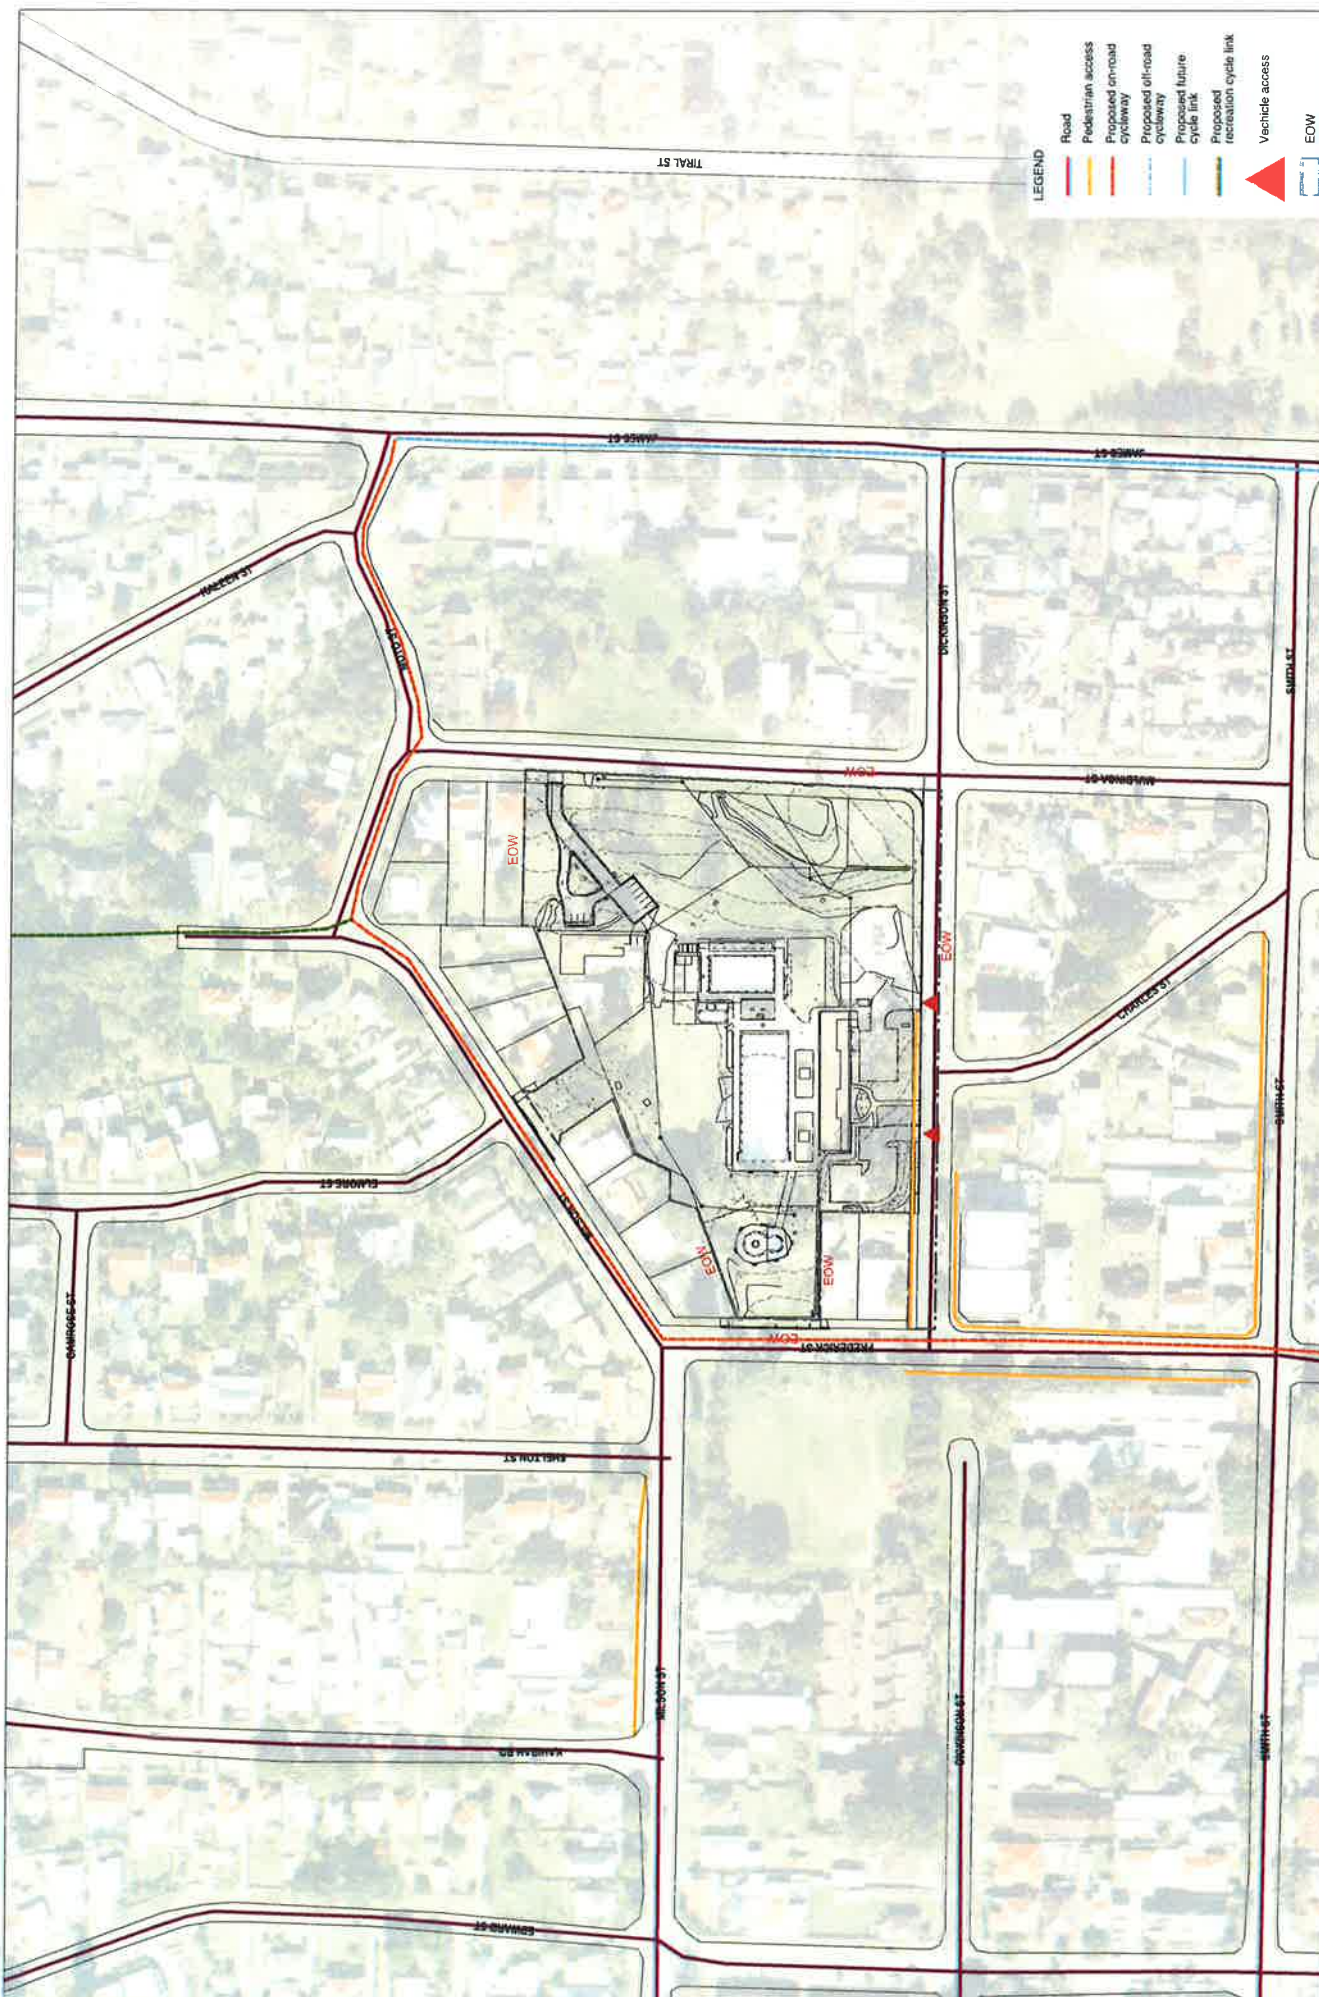


- LEGEND**
- Road
 - Pedestrian access
 - Proposed on-road cycleway
 - Proposed off-road cycleway
 - Proposed future cycle link
 - Proposed recreation cycle link
 - Vehicle access
- ECW

GENERAL NOTES: 1. Do not scale drawings. Follow written instructions. 2. All dimensions are in millimetres unless otherwise stated. 3. All dimensions are to the centre of the line unless otherwise stated. 10. All dimensions are to the centre of the line unless otherwise stated.		PROJECT CHARLESTOWN LEISURE CENTRE LAKE MACQUARIE CITY COUNCIL		DRAWING TITLE Site Analysis - Circulation		DATE JULY 2018	
0 10 20 30 M						9895 SA 03	

GENERAL NOTES

1. Do not scale drawings. Follow written dimensions.
2. All dimensions are in metres unless otherwise stated.
3. All dimensions are to the centre of the road.

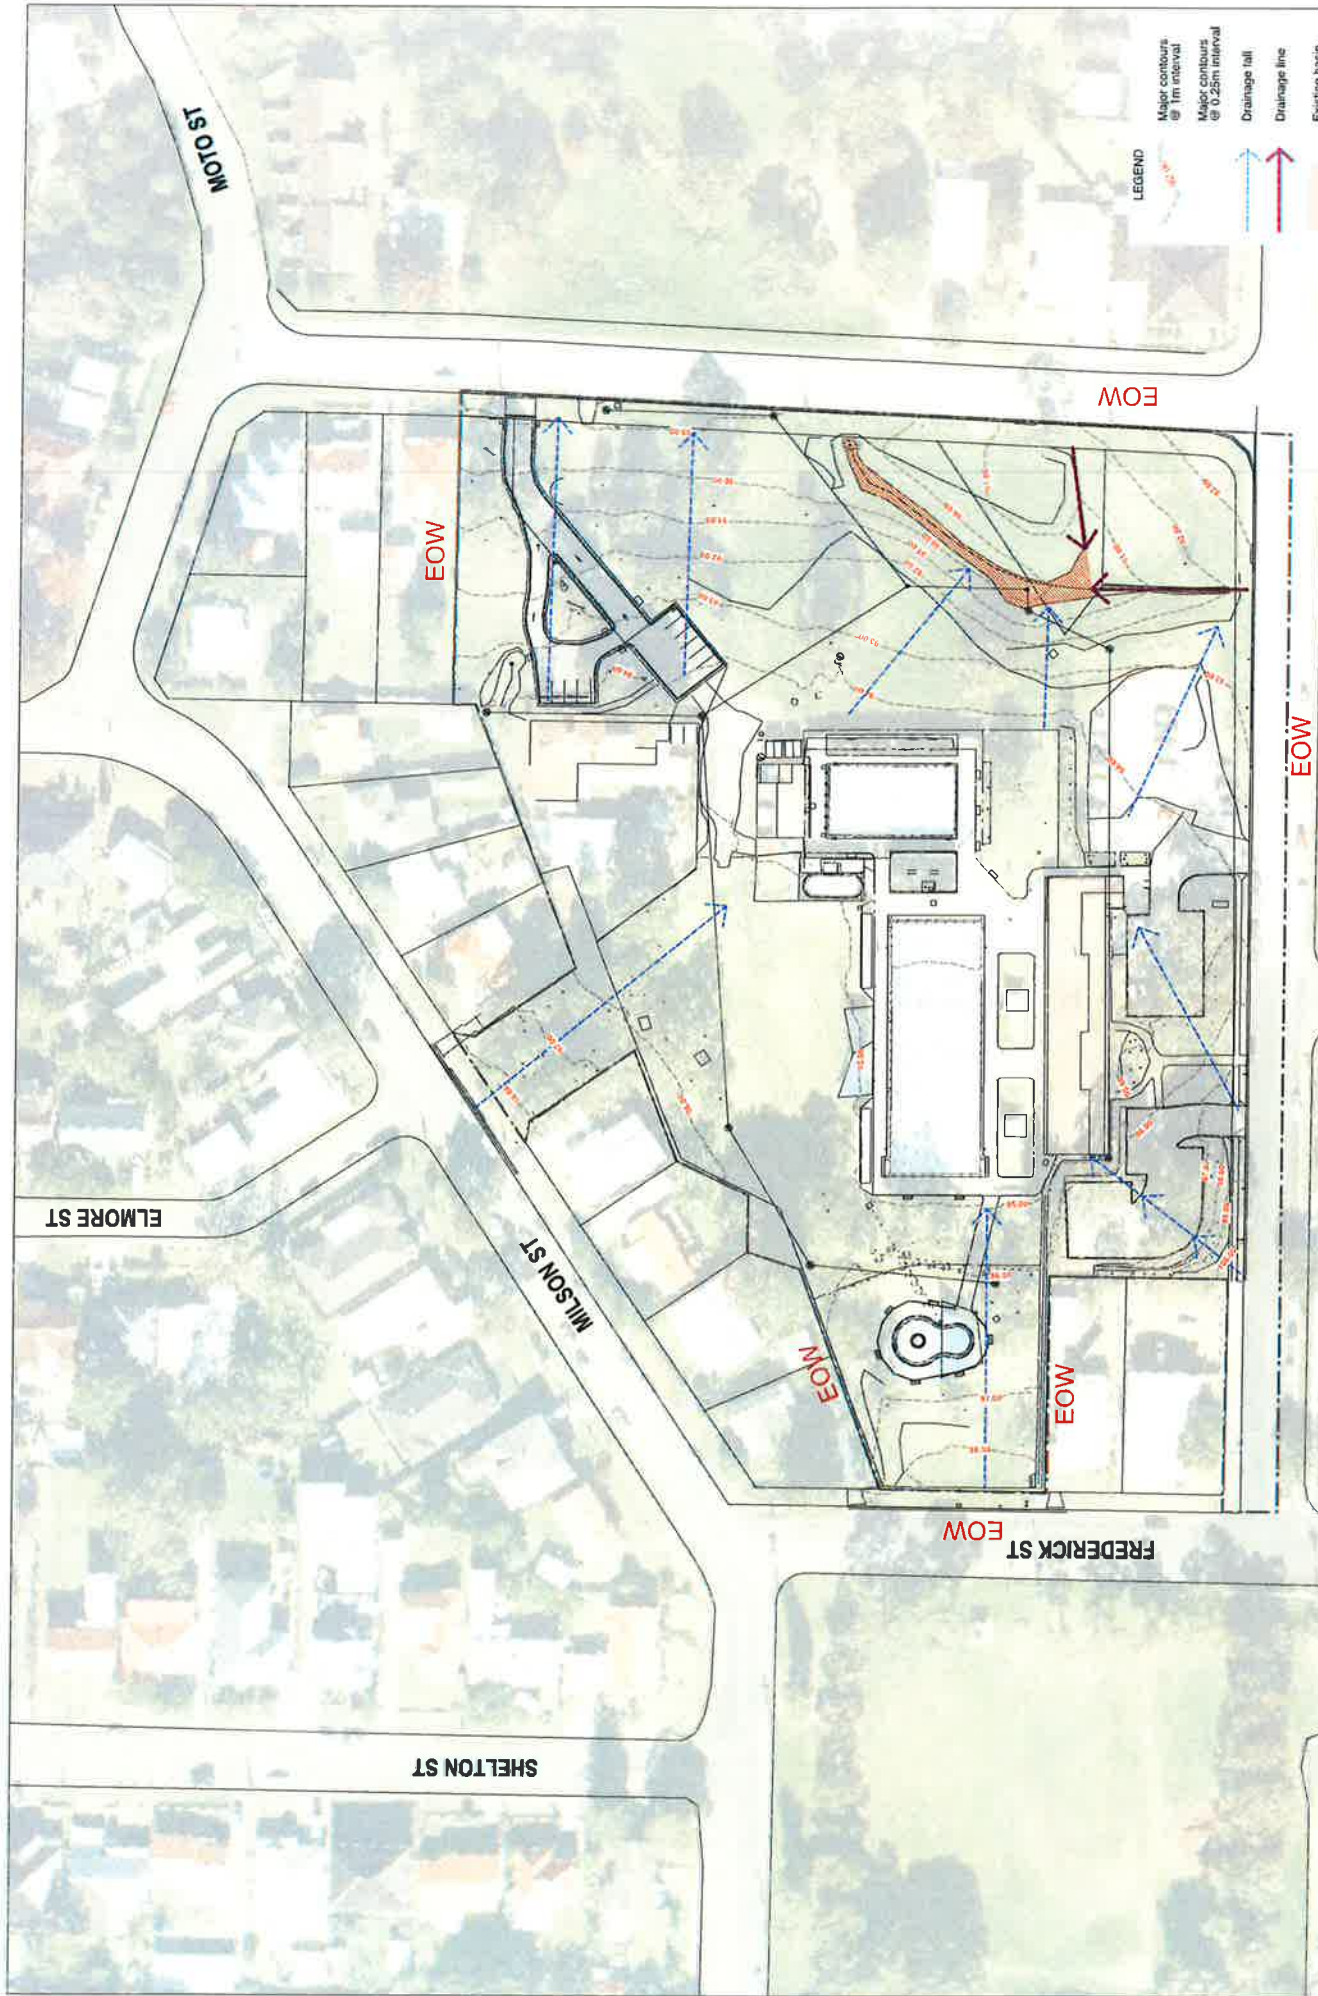

LEGEND

- Major contours @ 1m interval
- Major contours @ 0.25m interval
- Drainage fall
- Drainage line
- Existing basin



- LEGEND

GENERAL NOTES

1. Do not scale drawings. Follow written dimensions only. If in doubt obtain written advice from the Principal.
2. Verify all dimensions on site.
3. Refer to Notes for all dimensions and code keys.
4. Refer to drawings in comparison with the technical specification.
5. All work to be carried out in accordance with drawings. Work not to be carried out without Survey, Design, and Construction Works (plans and details) and Civil Works (plans and details).






CHARLESTOWN LEISURE CENTRE
LAKE MACQUARIE CITY COUNCIL

①
 ②
 ③
 ④
 ⑤



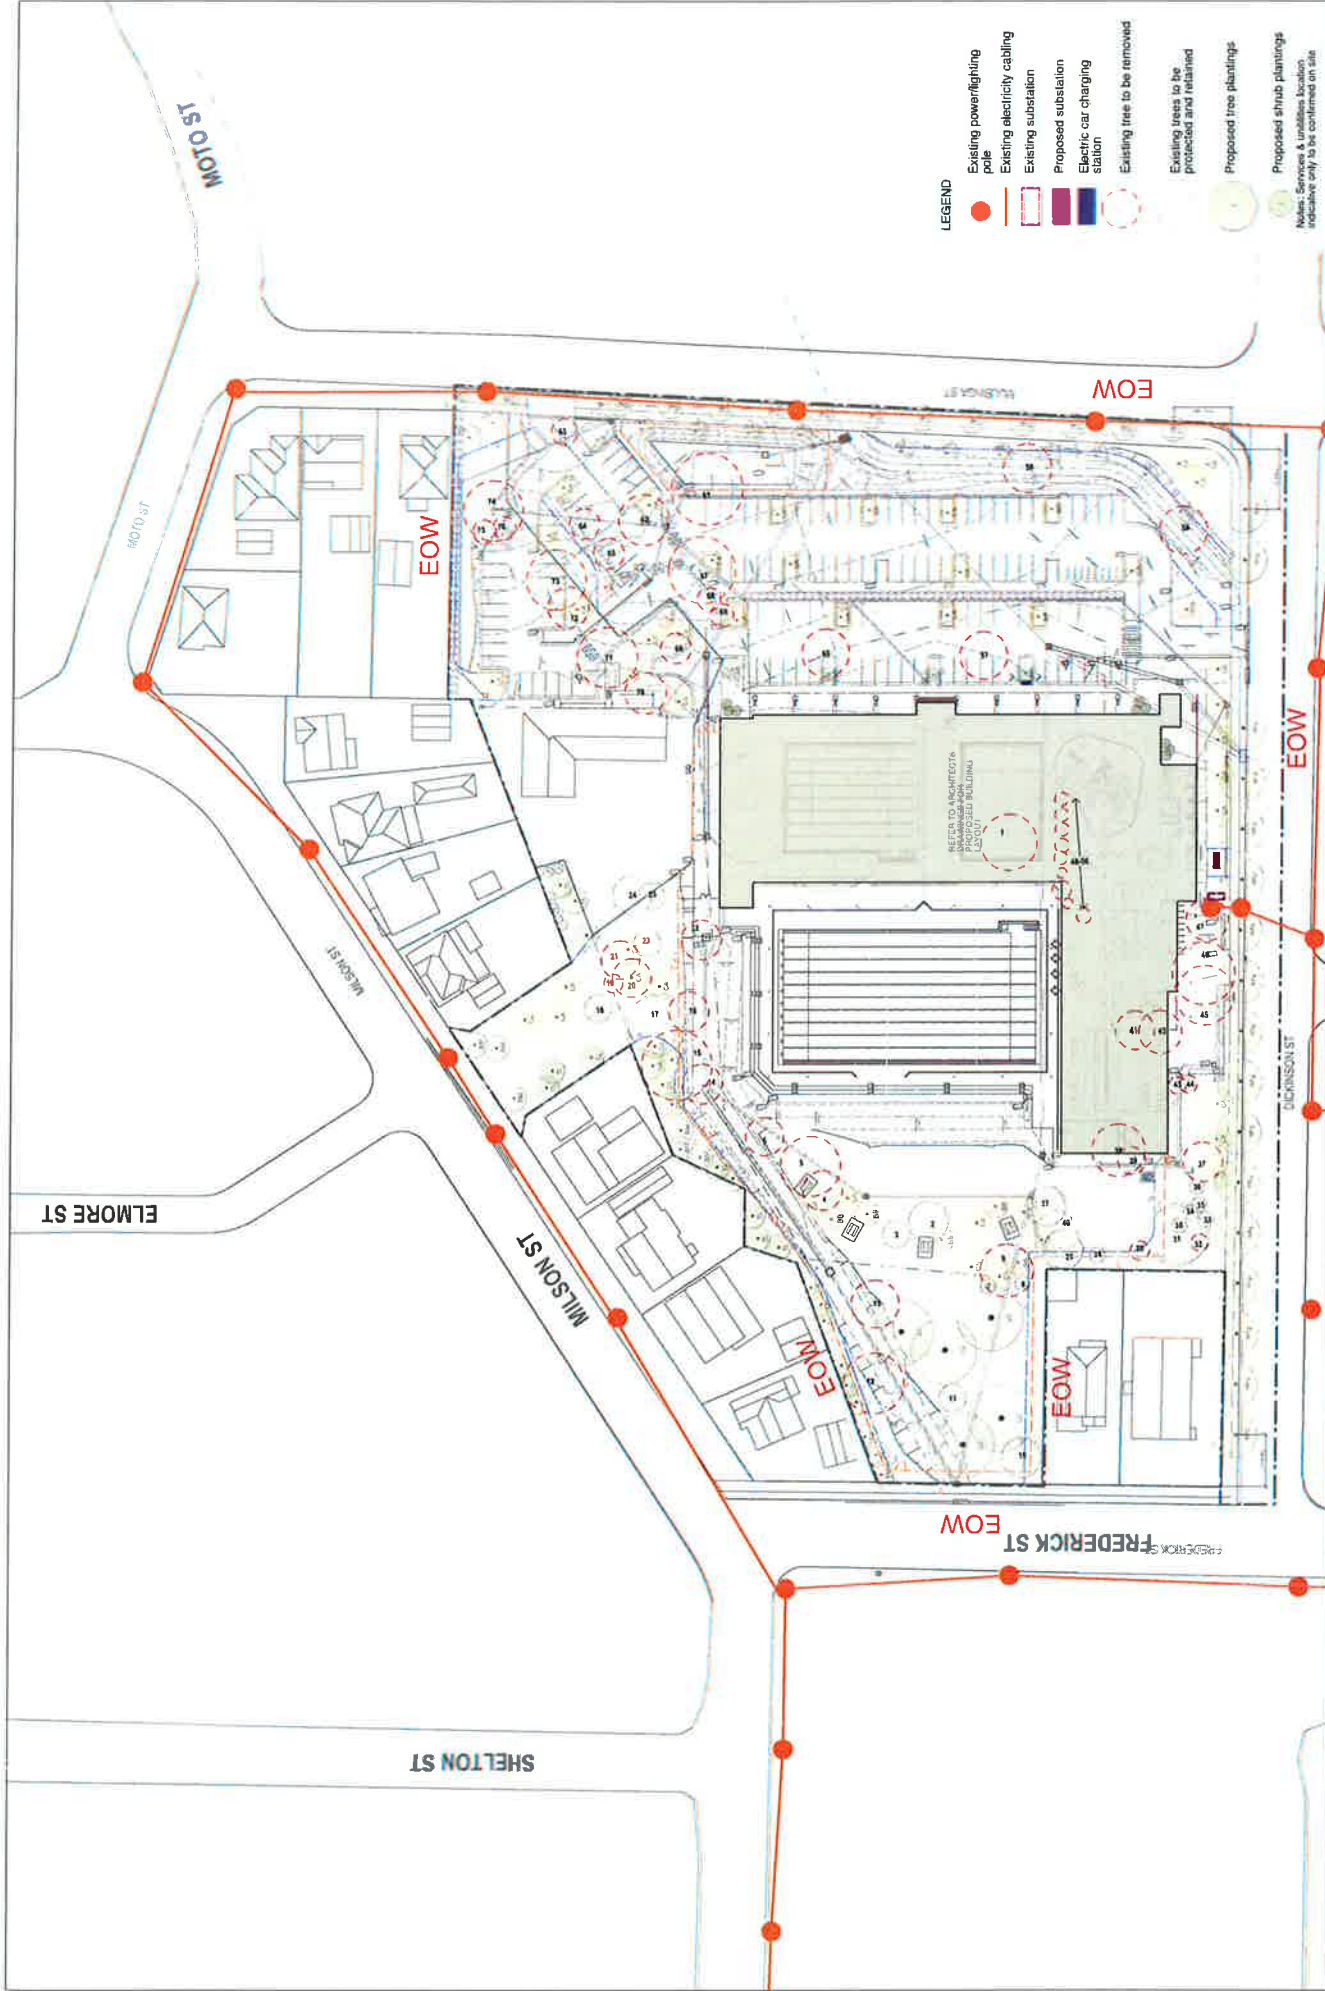



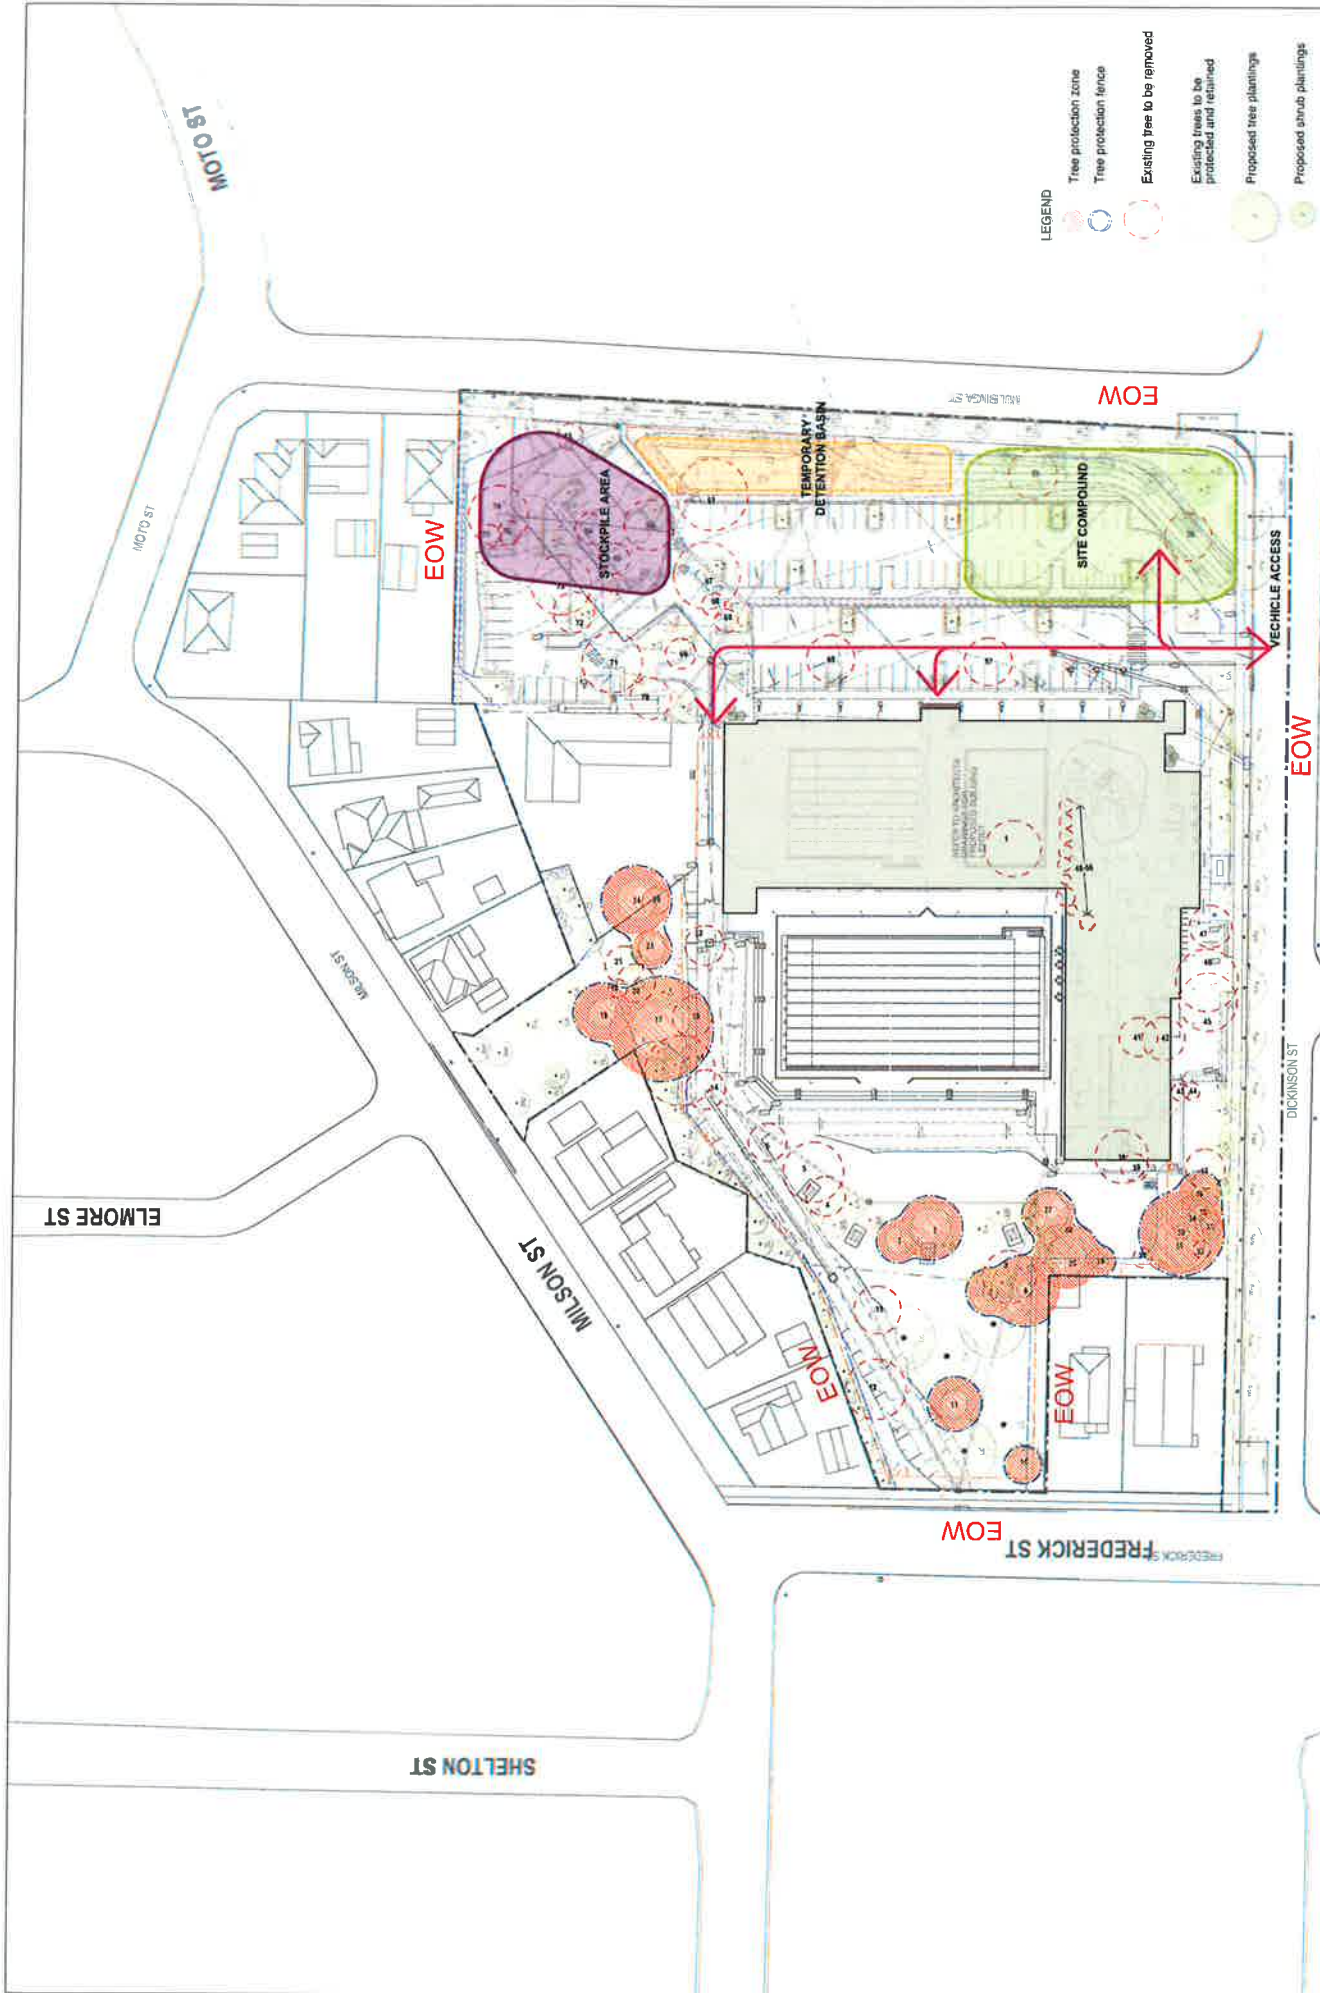

