


ISS	DATE	AMENDMENT
A	03/11/16	UPDATED DRAWINGS TO SUIT COMMENTS
F	19/04/16	REVISED DA ISSUE
D	06/02/16	REVISED SITE PLANS FOR DA
E	23/06/15	REVISED DA ISSUE
B	14/03/15	MINOR ADJUSTMENT OF KERBS FOR VEHICLE TURNING
C	16/03/15	DA ISSUE
A	20/01/15	CLIENT REVIEW




project description	project address	client
PROPOSED HIGHWAY SERVICE CENTRES	LOT 4 ON DP 264501 & LOT 211 ON DP 702166 DORA CREEK COORANBONG NSW, 2265	FILTON CONSULTING

OVERALL SITE & LOCALITY PLAN

1 : 2000 @ A1	scale
1901/15	date
JR	drawn
PS	checked
11010	job no.
11010 SK001	dep no.
G	issue

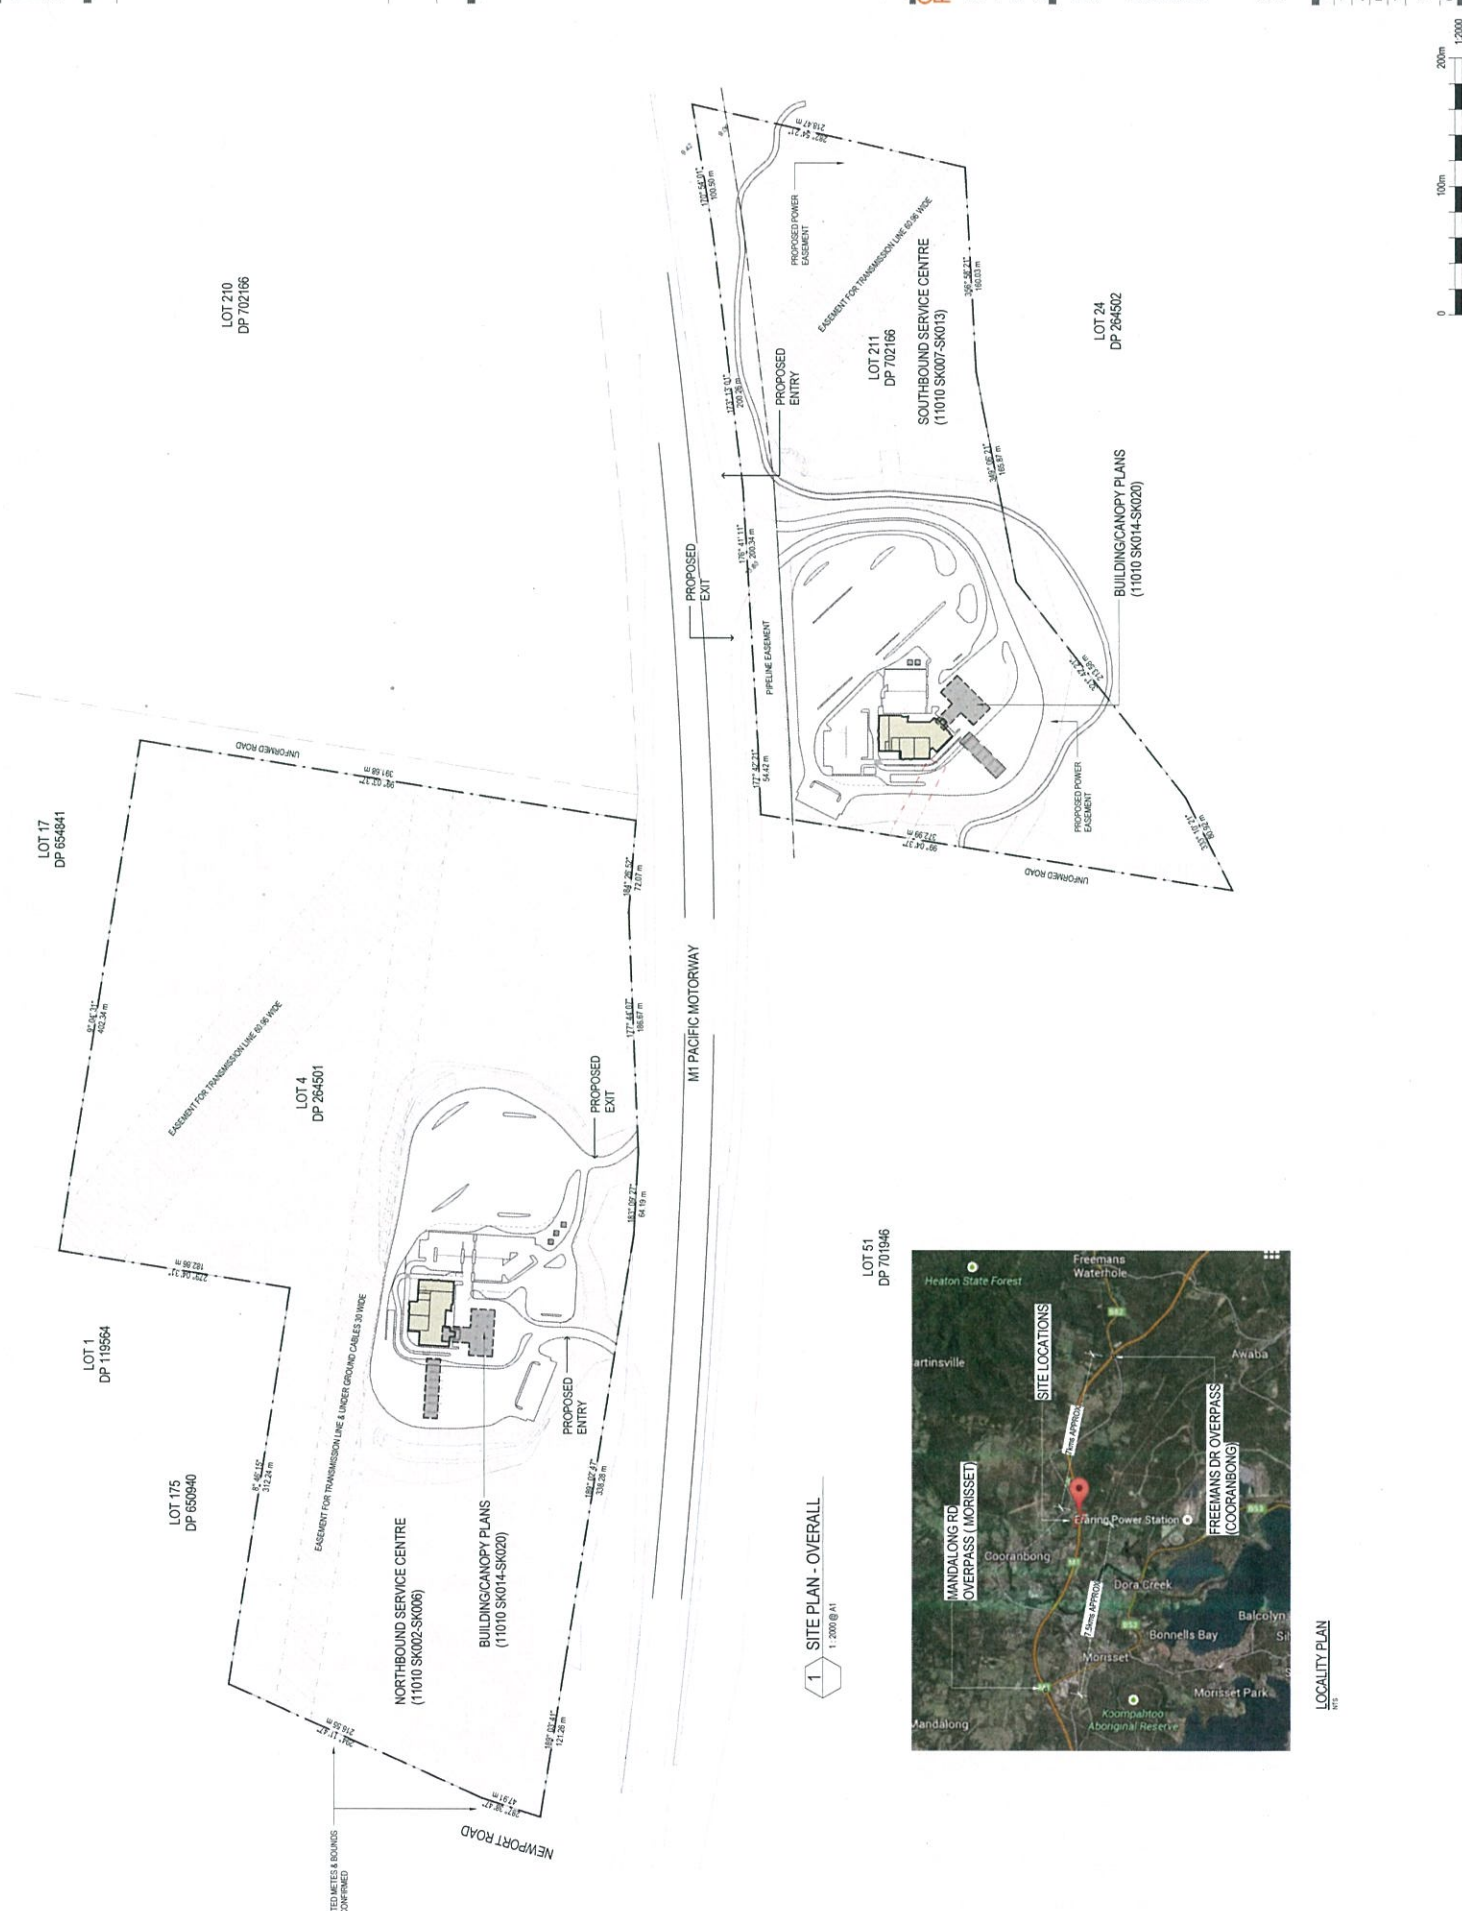

AMENDMENT	
NO	DATE
1	05/12/16
2	18/01/16
3	18/01/16
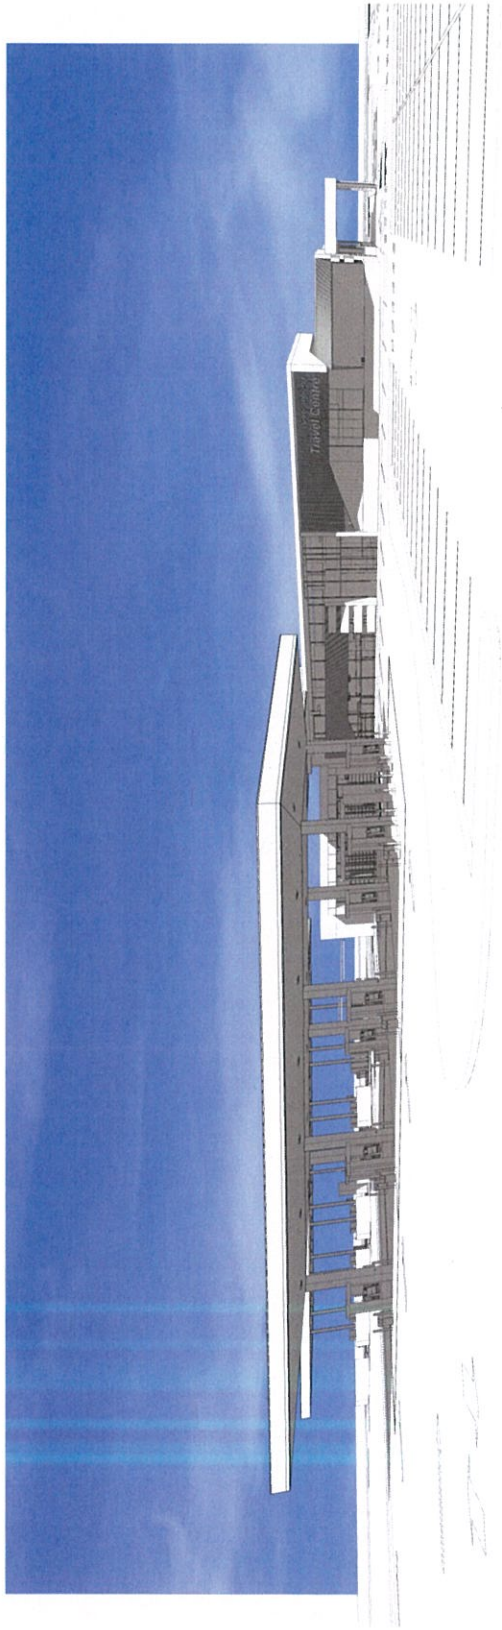

1 NORTHBOUND - SITE FRONTAGE PERSPECTIVE
@ A1

Full Size @ A1
Project location
PROPOSED HIGHWAY
SERVICE CENTRES
Project address
LOT 4 ON DP 264301
& LOT 211 ON DP 702166
DORA CREEK
Client
ELTON CONSULTING

DRAWING 106	
NORTHBOUND SITE FRONTAGE PERSPECTIVE	
NO	DATE
1	05/12/16
2	18/01/16
3	18/01/16
PROJECT DESCRIPTION
 SOUTHBOUND - SITE PLAN OVERALL
 1:1000 @ A1

PROJECT ADDRESS
 LOT 4 ON DP 254501
 & LOT 211 ON DP 702166
 DORA CREEK
 COORANBONG
 NSW, 2265
 ELTON CONSULTING

PROJECT DESCRIPTION
 PROPOSED HIGHWAY
 SERVICE CENTRES

PROJECT ADDRESS
 LOT 4 ON DP 254501
 & LOT 211 ON DP 702166
 DORA CREEK
 COORANBONG
 NSW, 2265
 ELTON CONSULTING







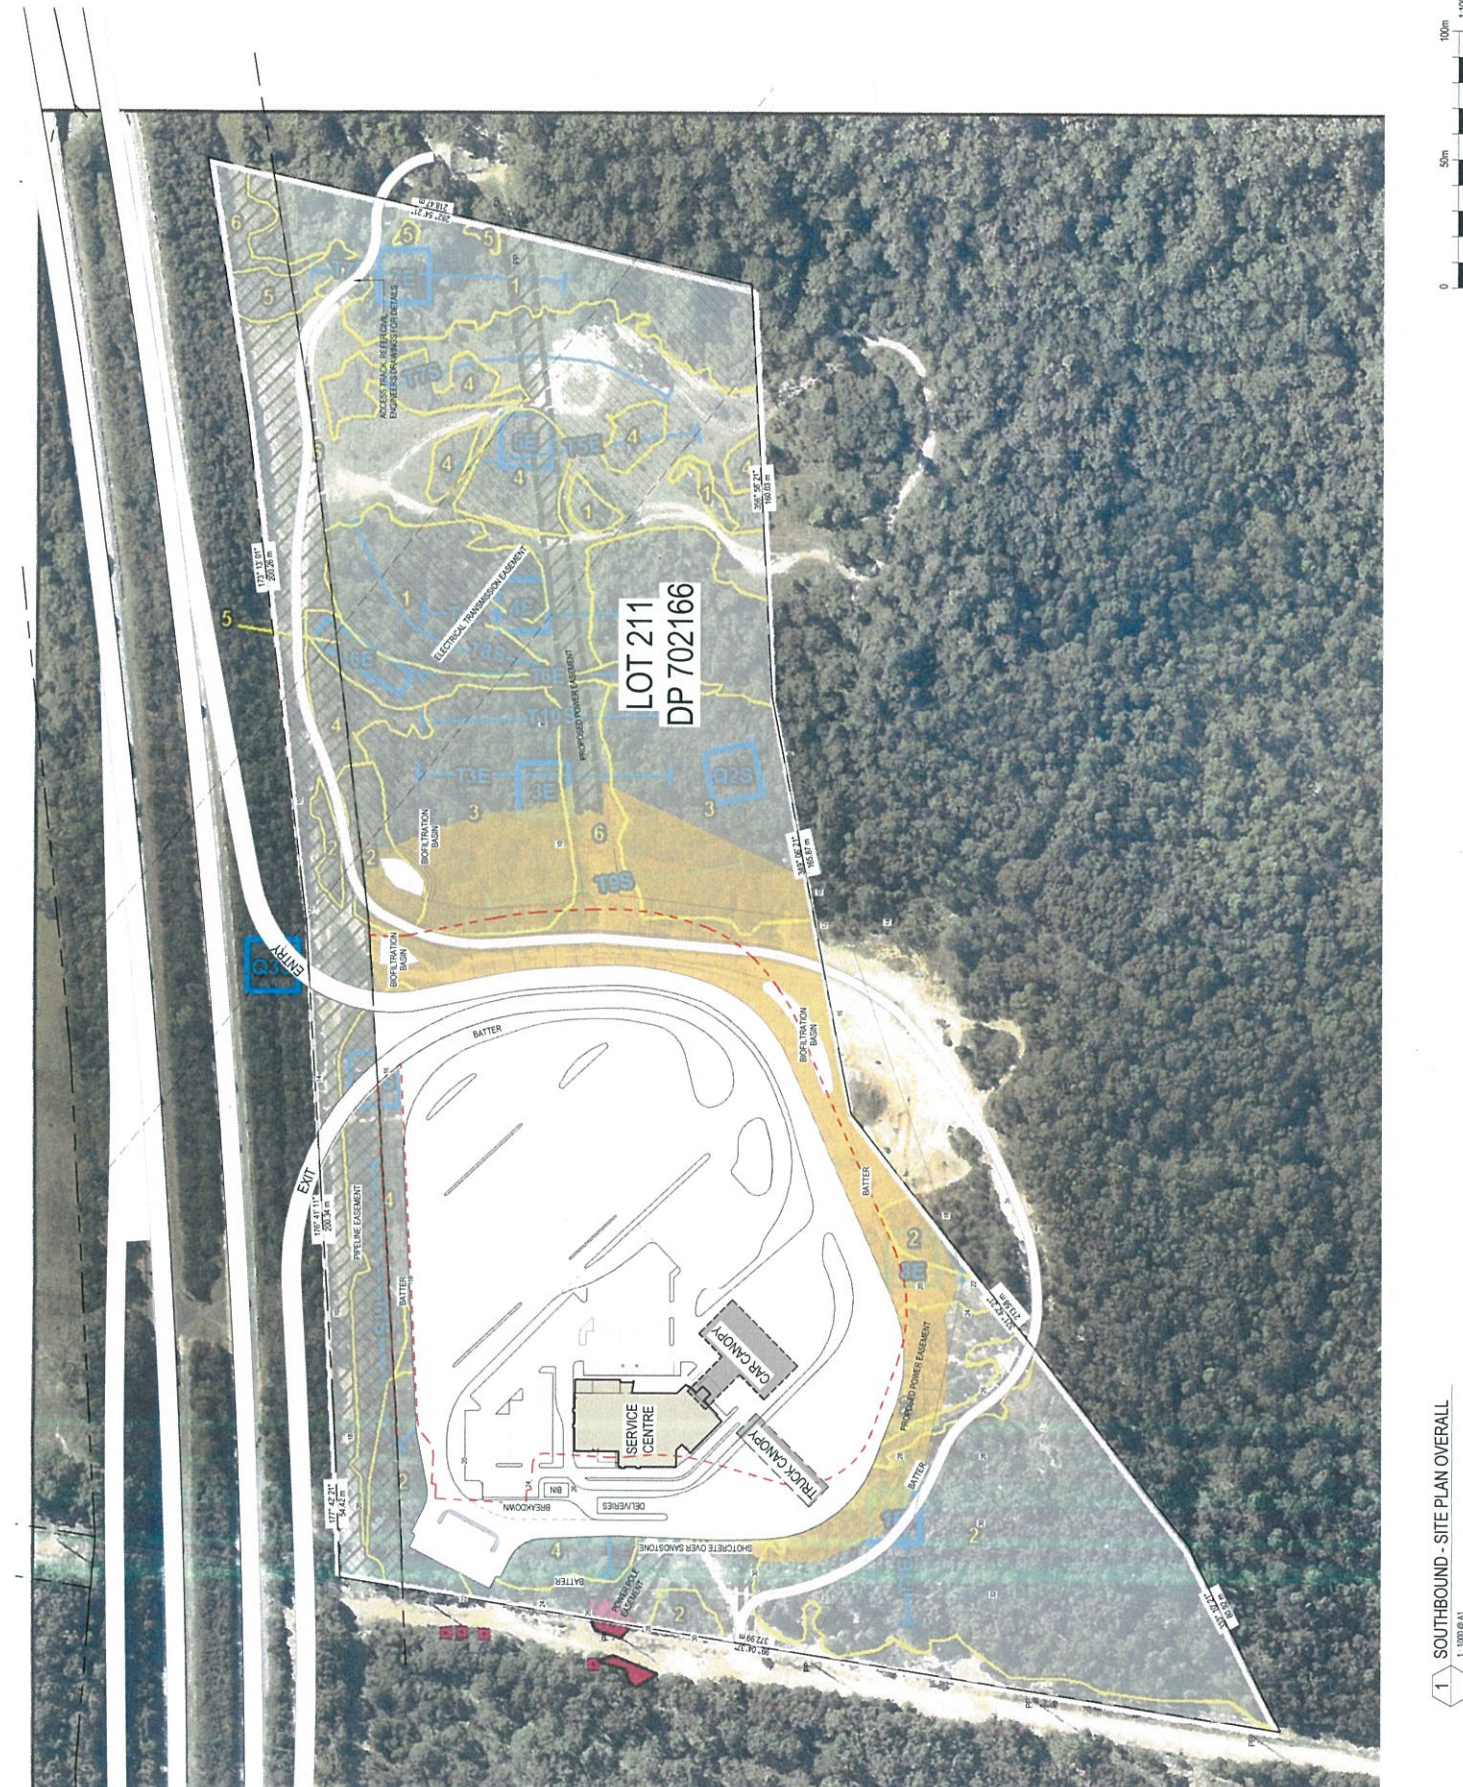

1 SOUTHBOUND - SITE PLAN OVERALL
 1:1000 @ A1





ISS	DATE	AMENDMENT
E	09/12/16	REVISED OA ISSUE - TENANT INITIATED REVISION - SIGNAGE ADDED
D	01/27/16	REVISED OA ISSUE - TENANT INITIATED REVISION - PATHS REVISION
C	10/04/16	REVISED OA ISSUE
B	08/24/15	OA ISSUE
A	08/11/15	CLIENT REVIEW

h1
building designers'
association of
queensland inc.

Membership No. 563
QBCC Lic. No. 1272166

DO NOT SCALE
COPYRIGHT © 2016