



www.ghd.com



Appendix B


Flood Mapping Figures

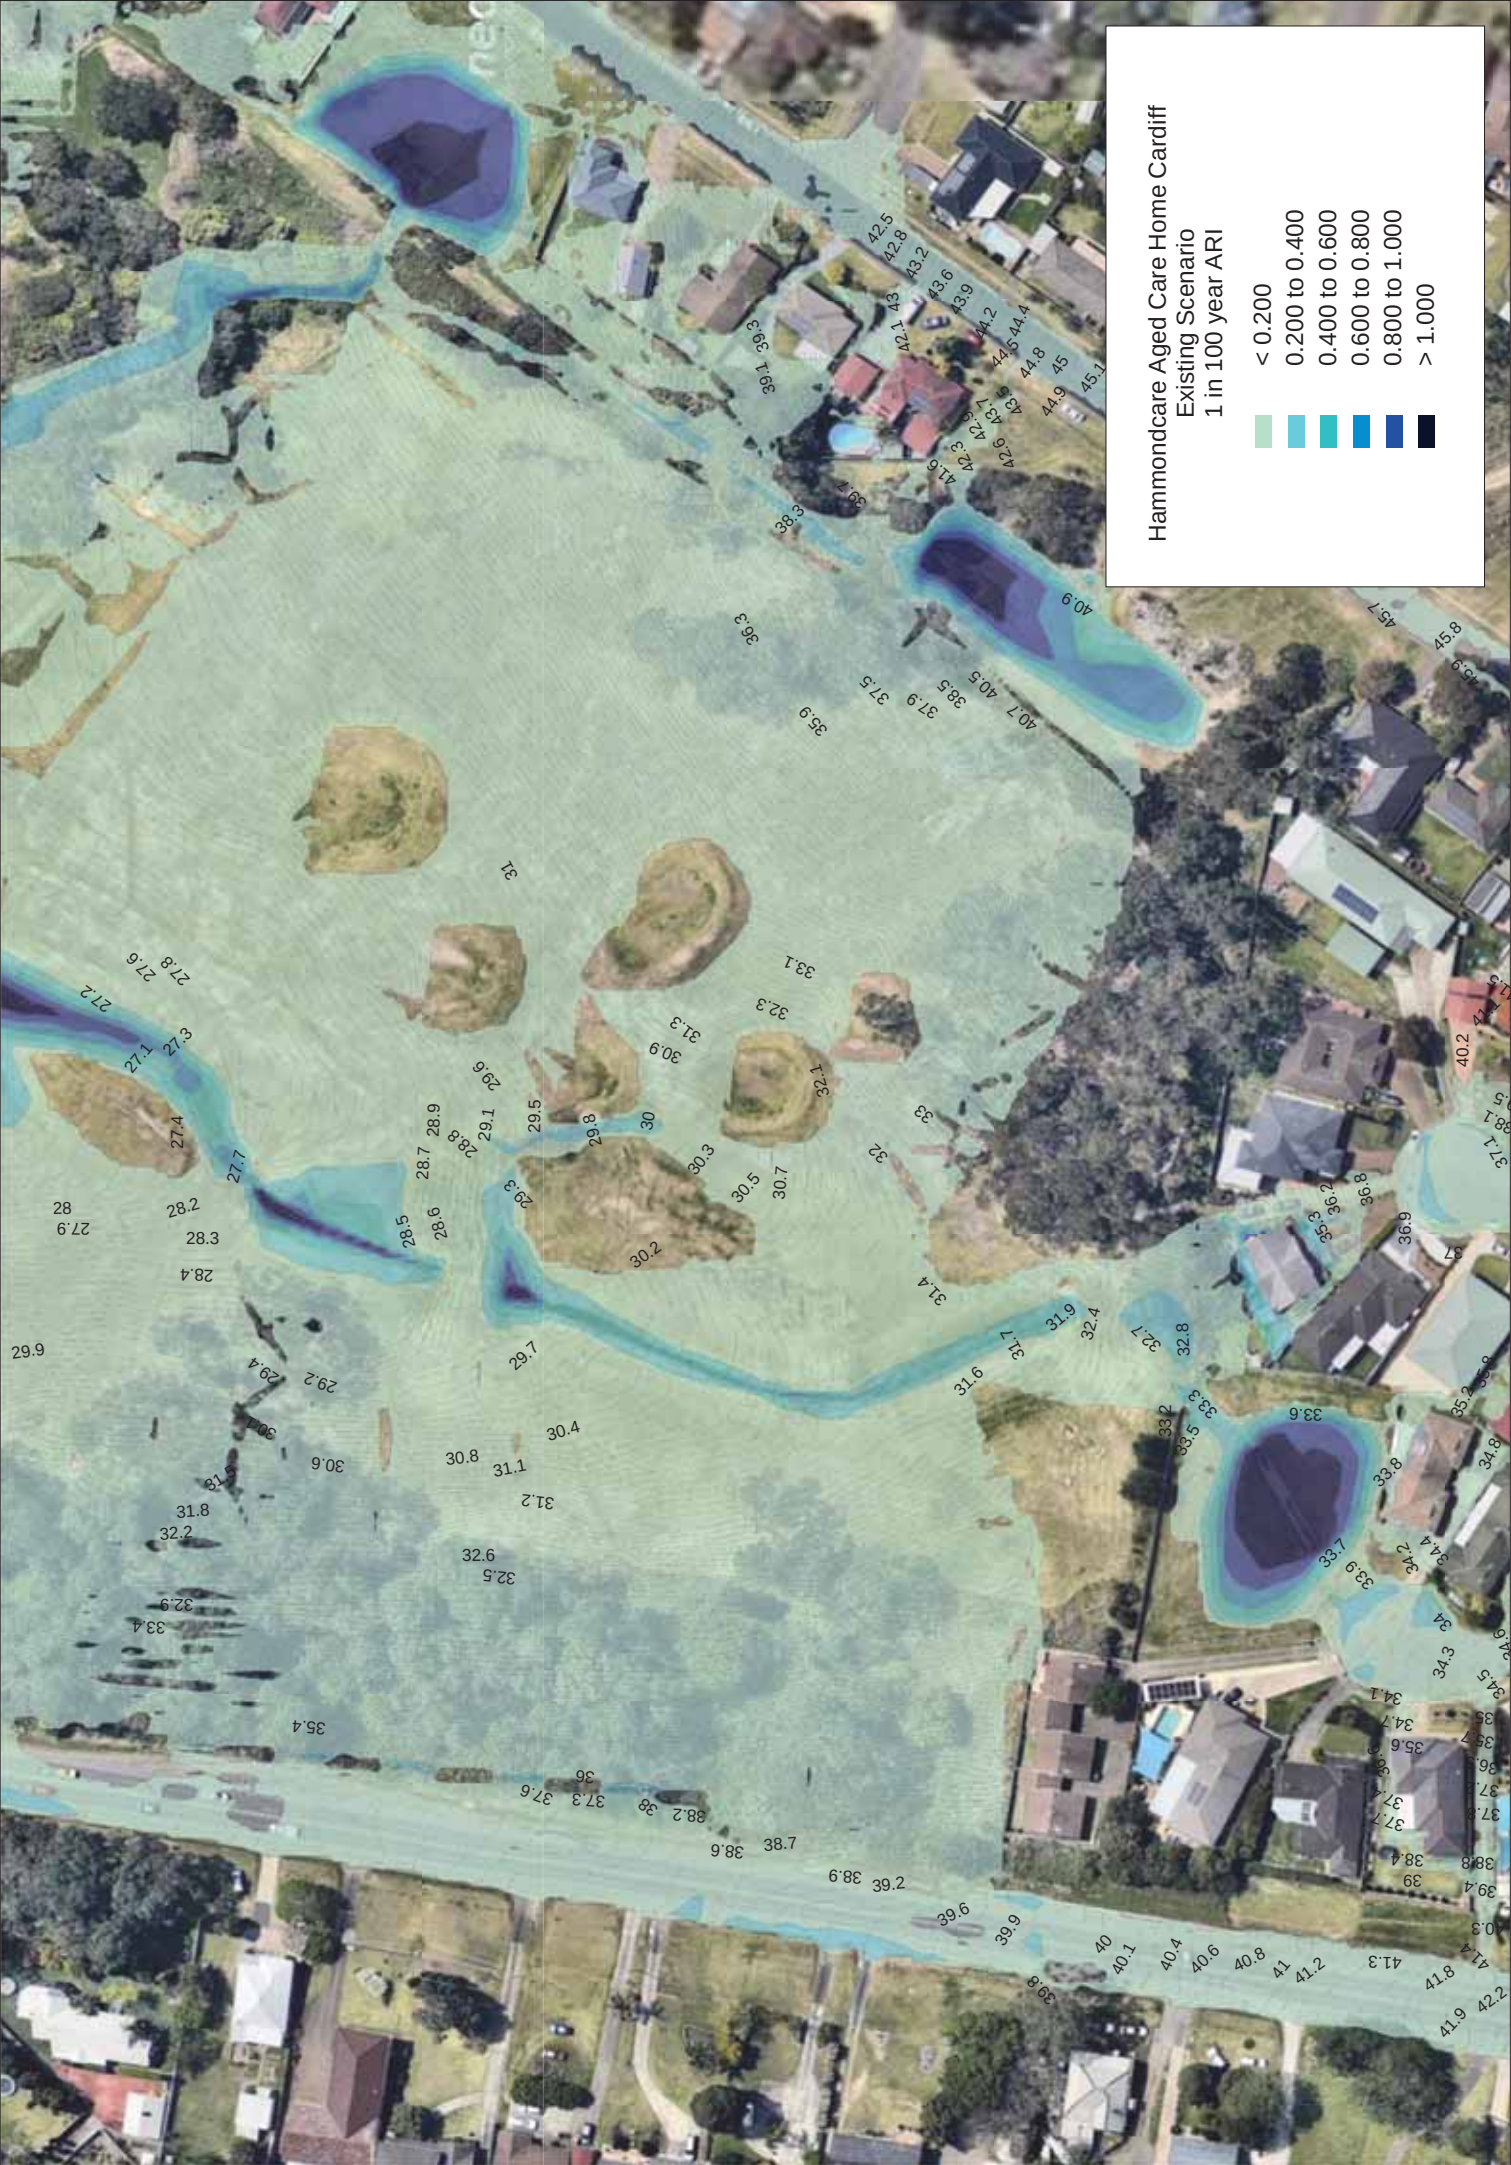

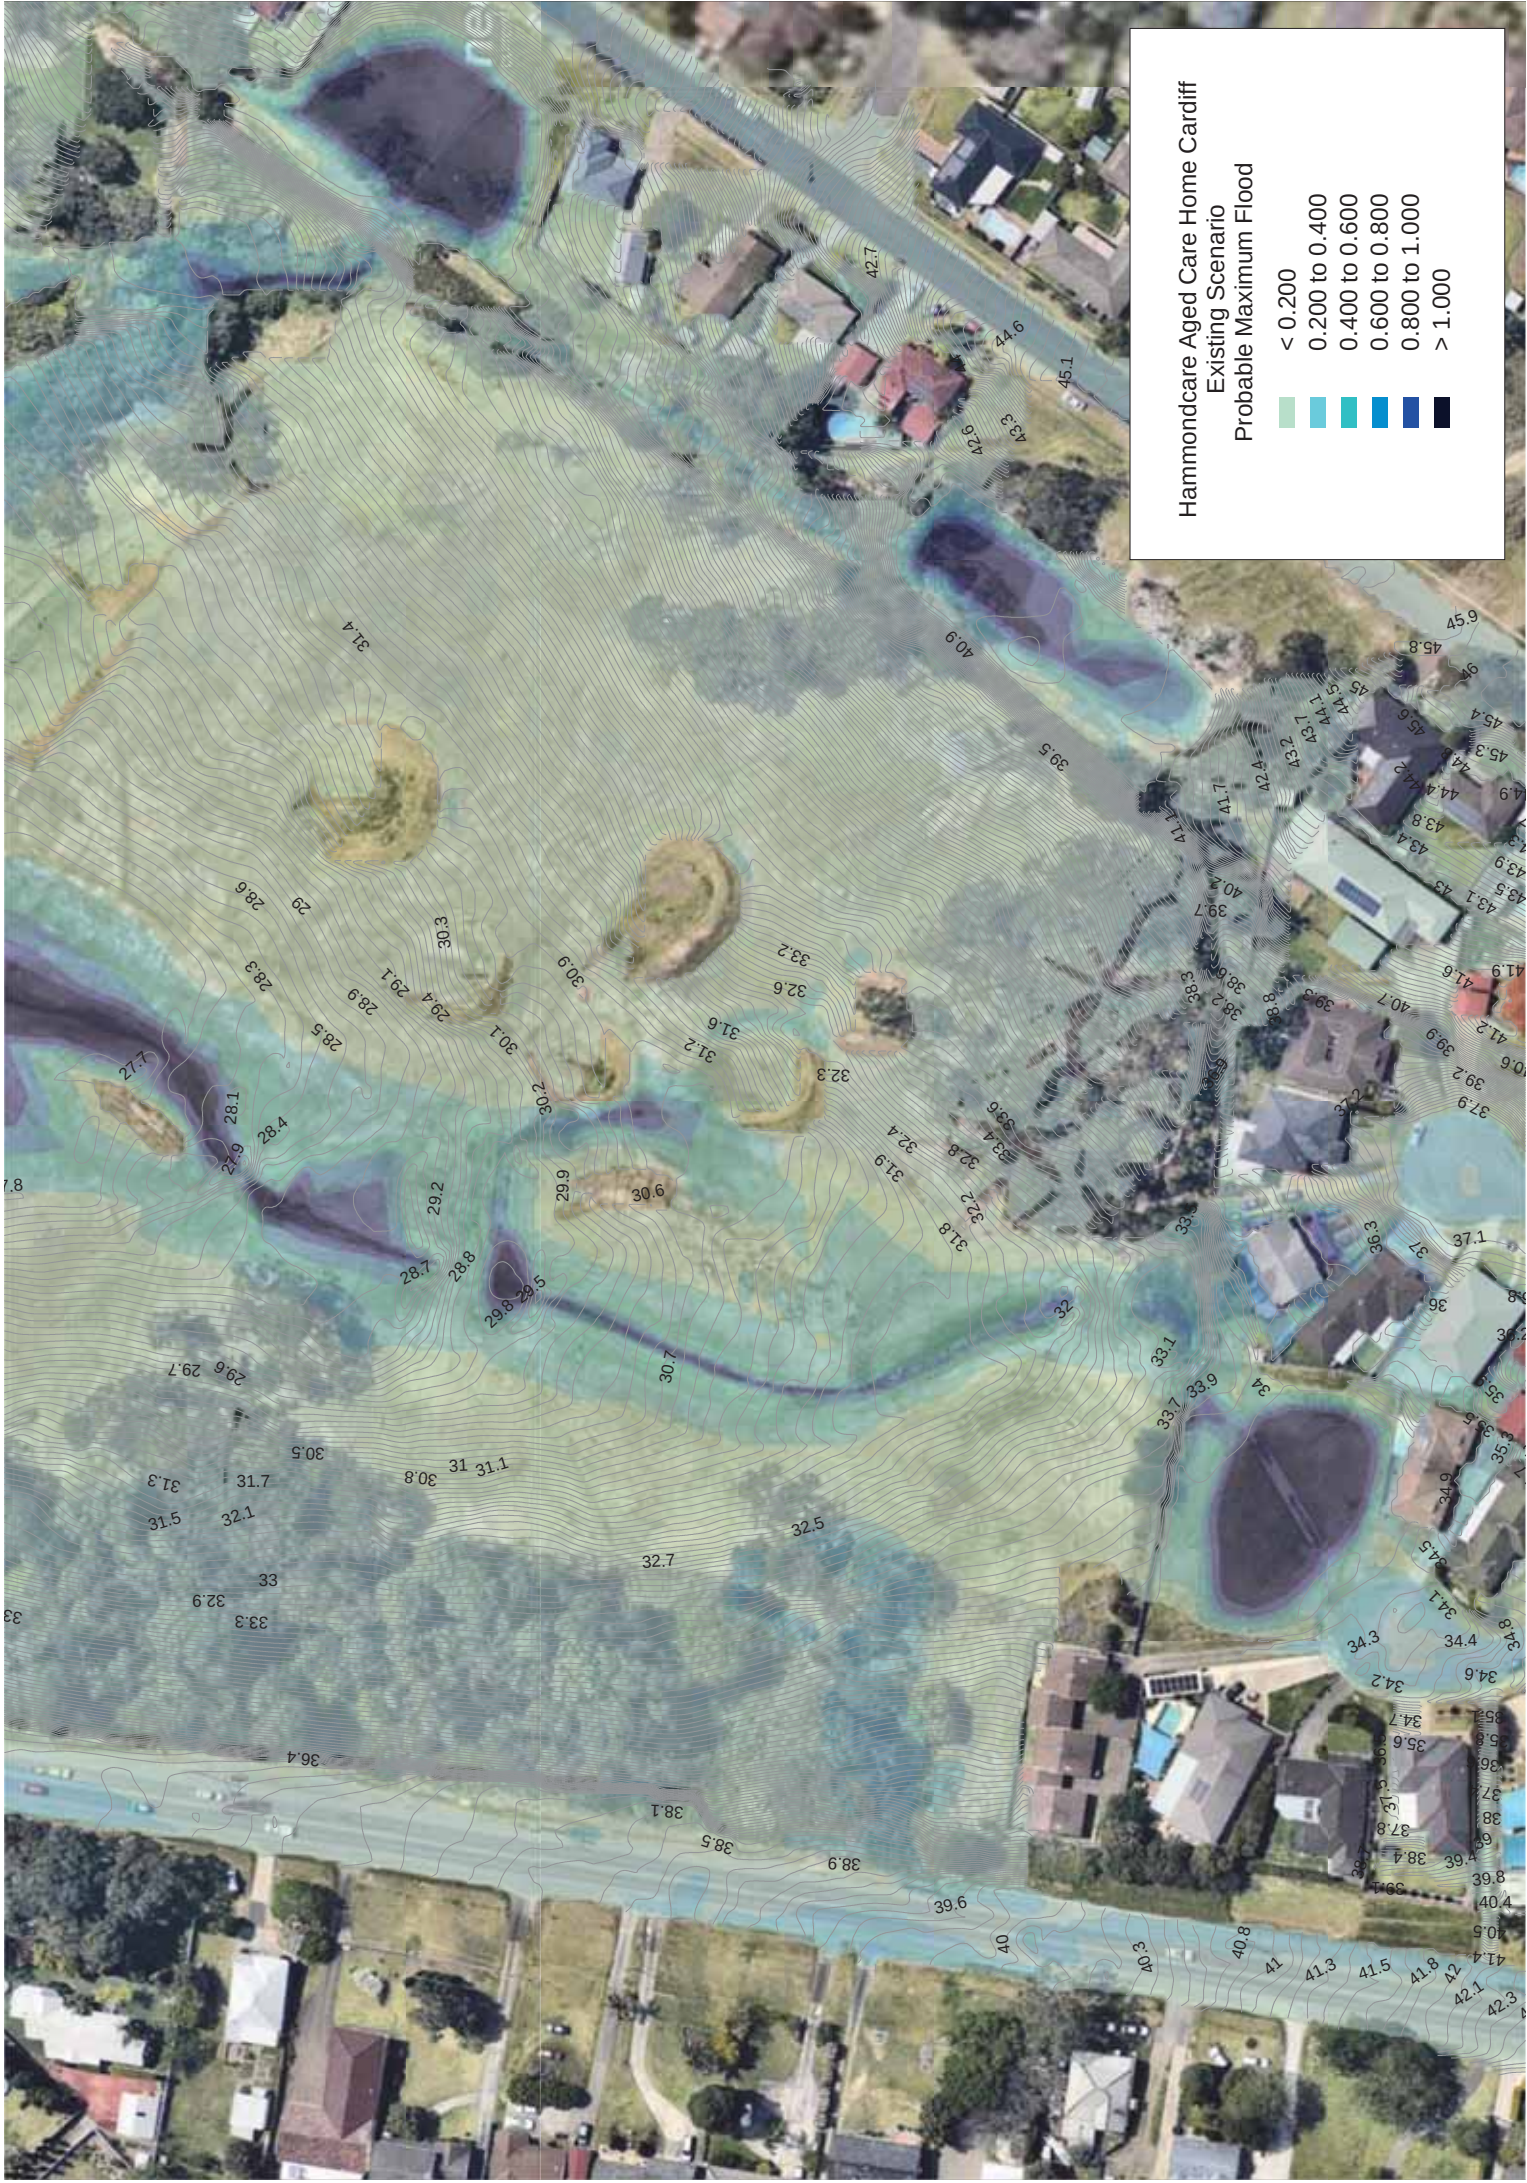

Hammondcare Aged Care Home Cardiff
Existing Scenario
Probable Maximum Flood

- < 0.200
- 0.200 to 0.400
- 0.400 to 0.600
- 0.600 to 0.800
- 0.800 to 1.000
- > 1.000

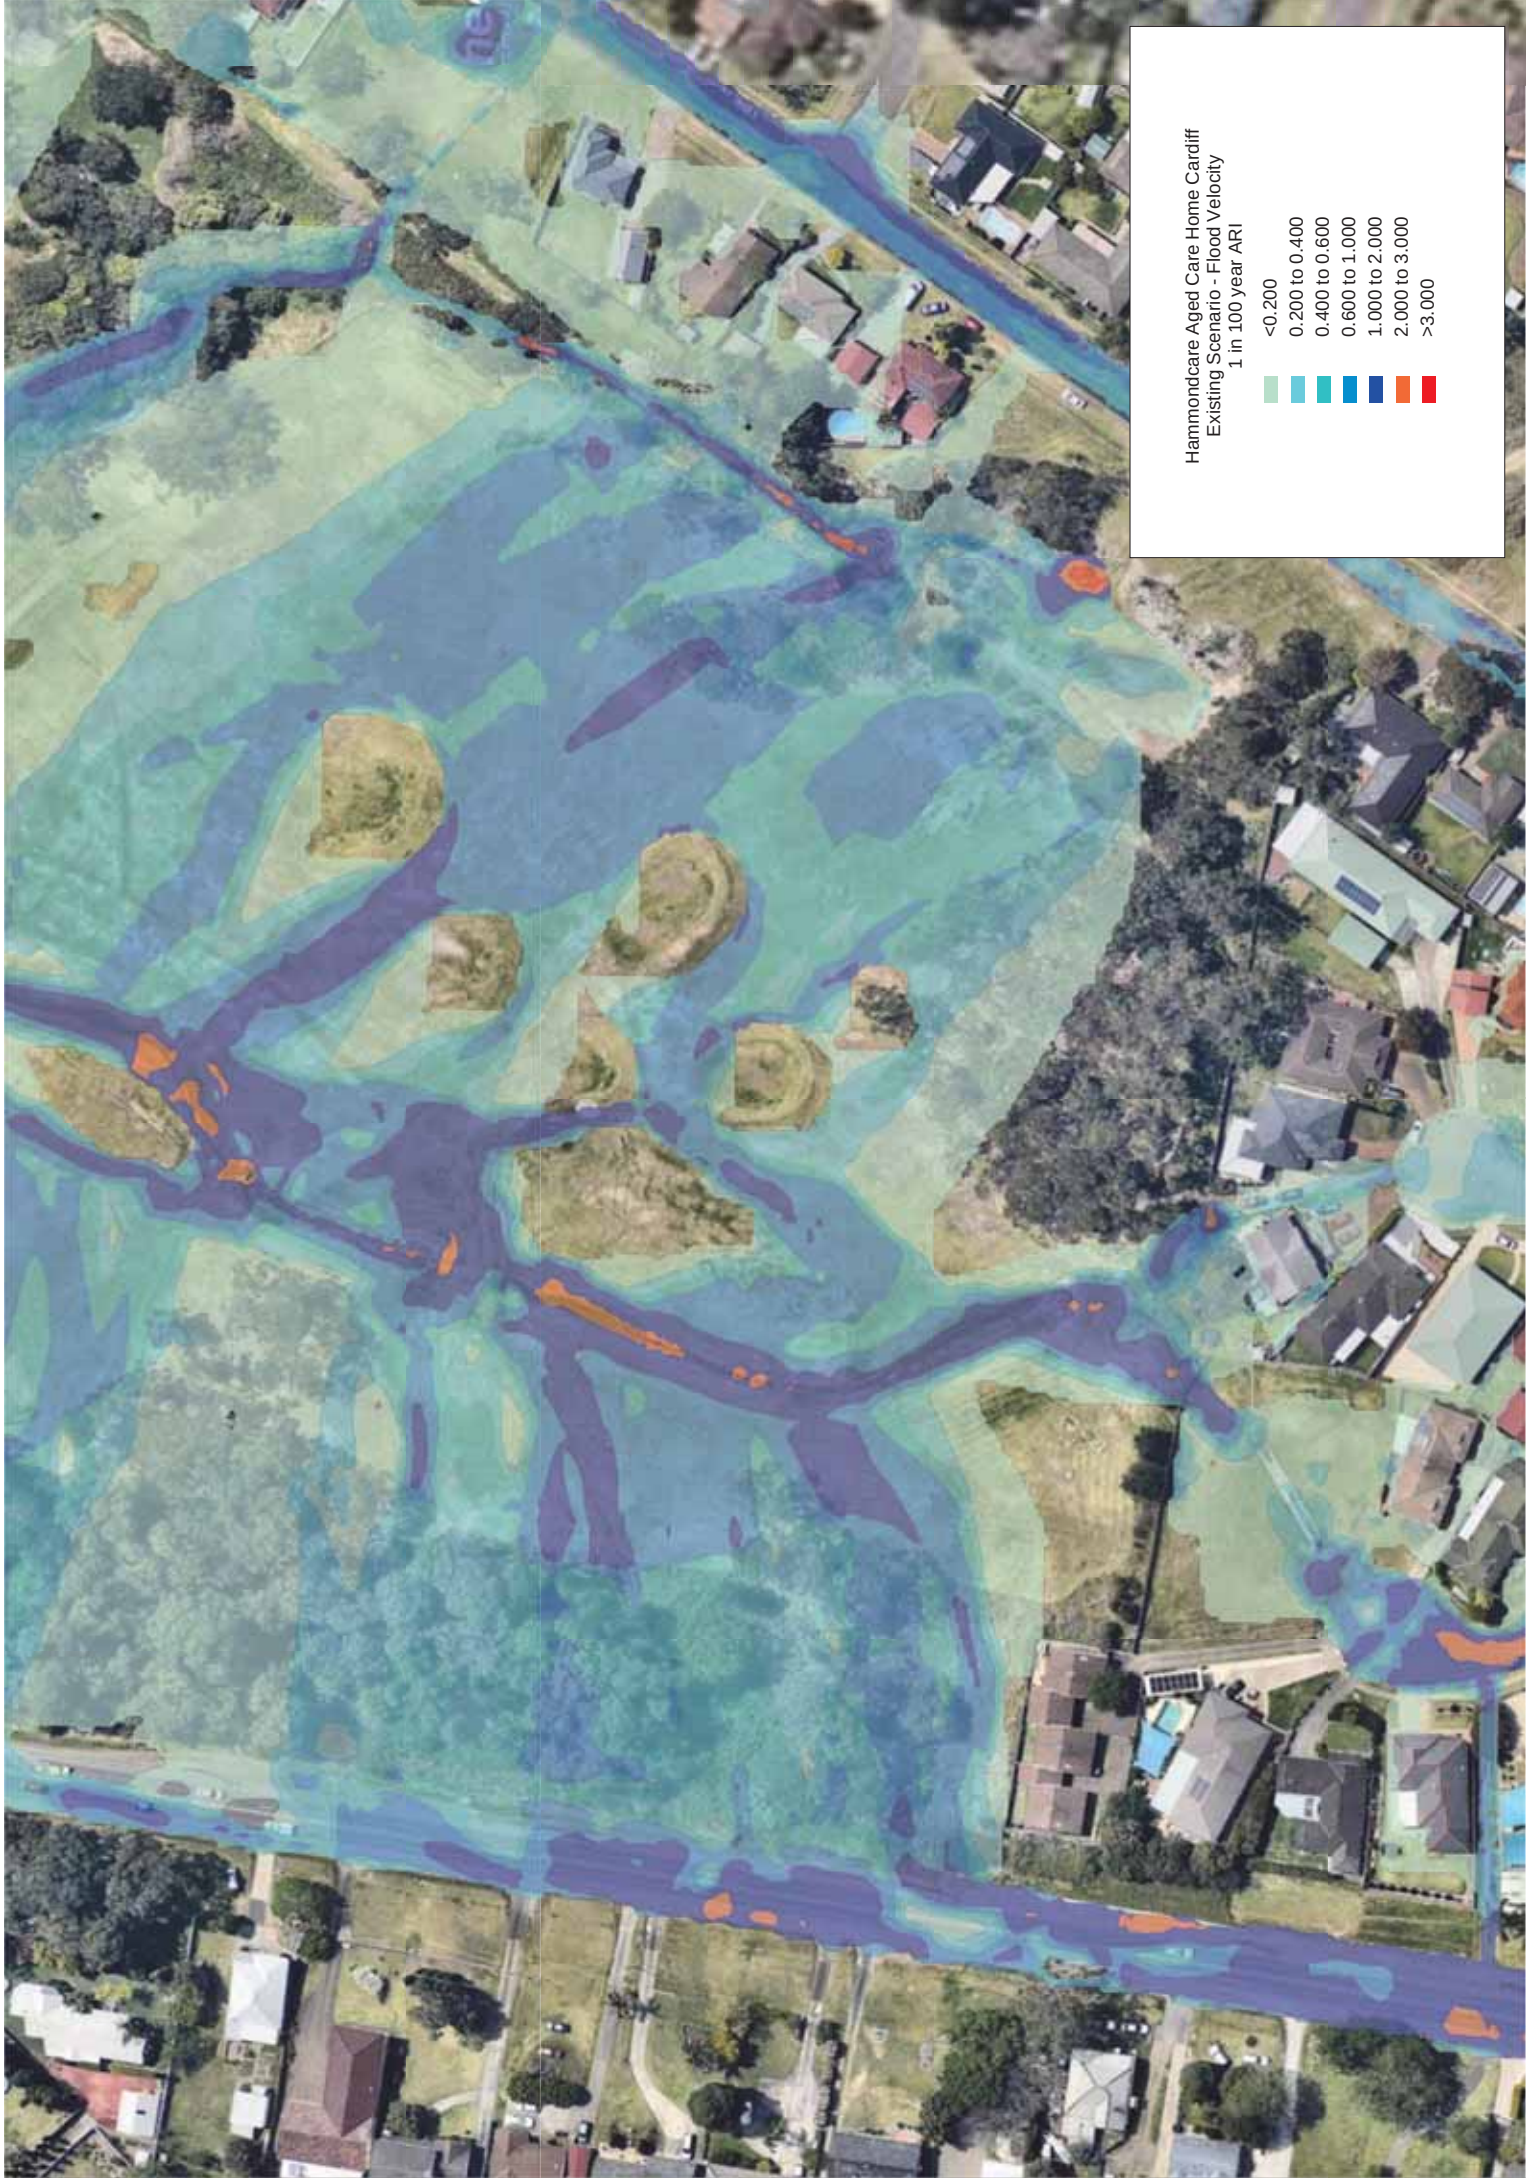

Hammondcare Aged Care Home Cardliff
Existing Scenario - Flood Velocity
1 in 100 year ARI

- <0.200
- 0.200 to 0.400
- 0.400 to 0.600
- 0.600 to 1.000
- 1.000 to 2.000
- 2.000 to 3.000
- >3.000

Appendix C



Civil Drawings


-





-


-

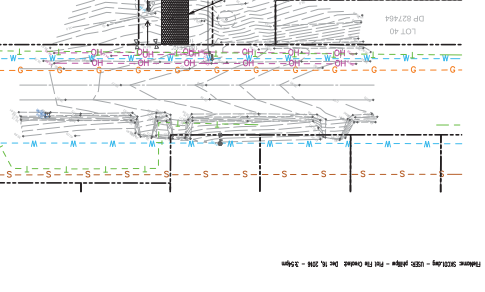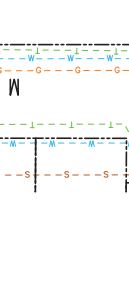[illegible]

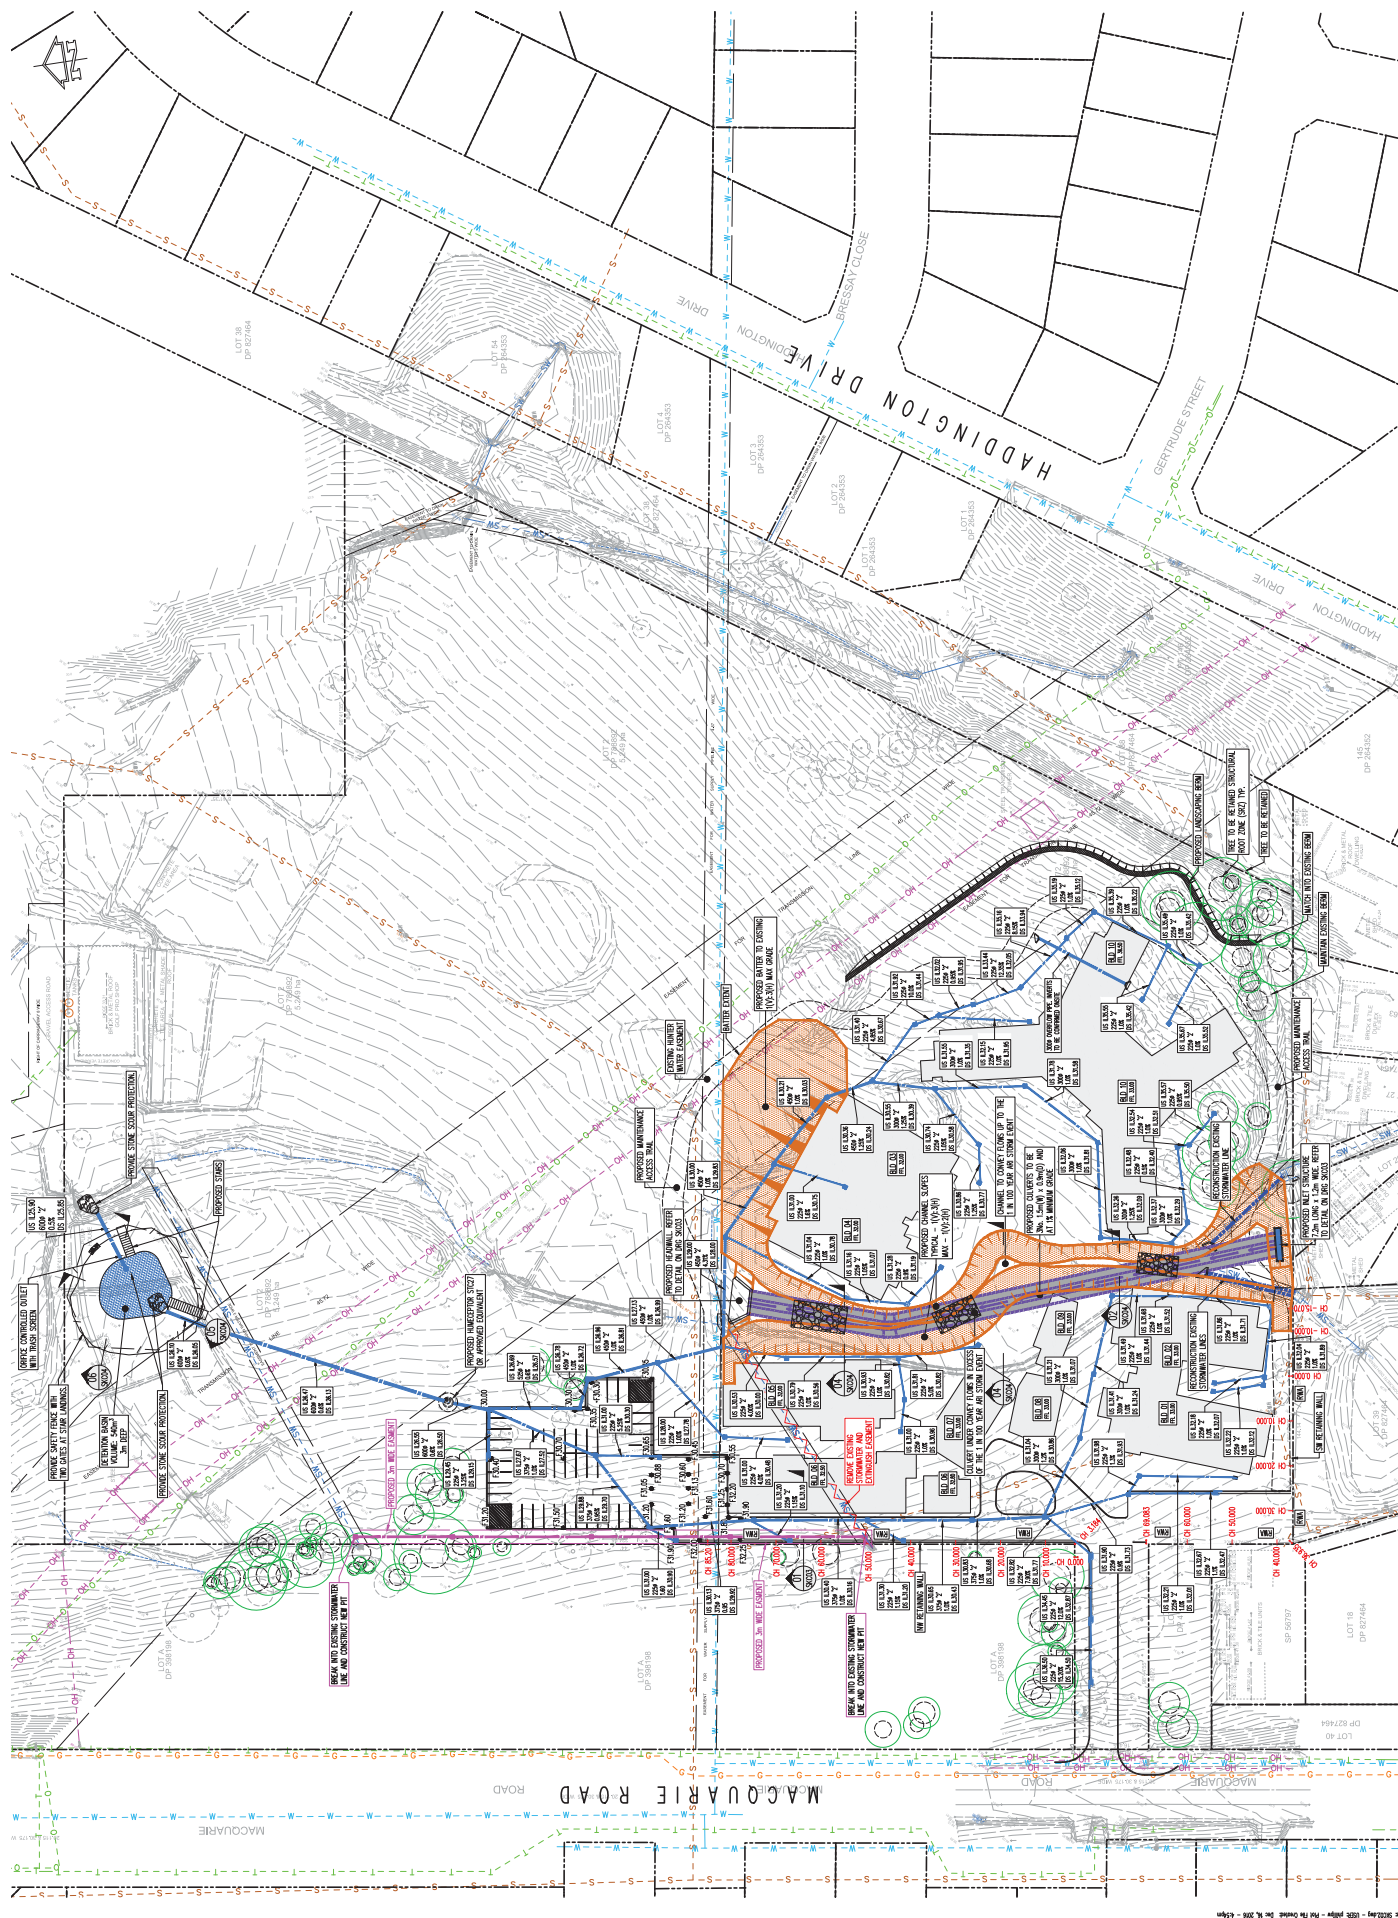

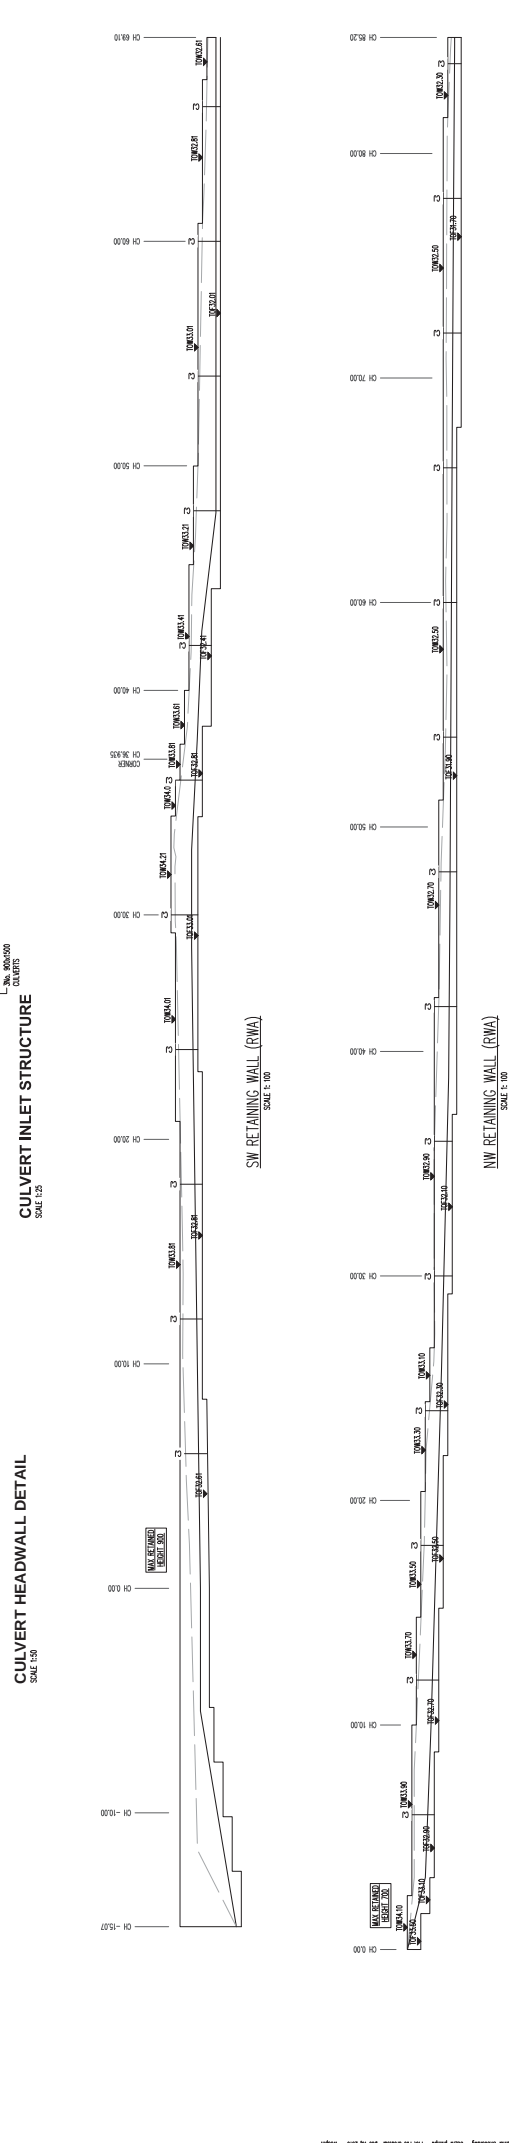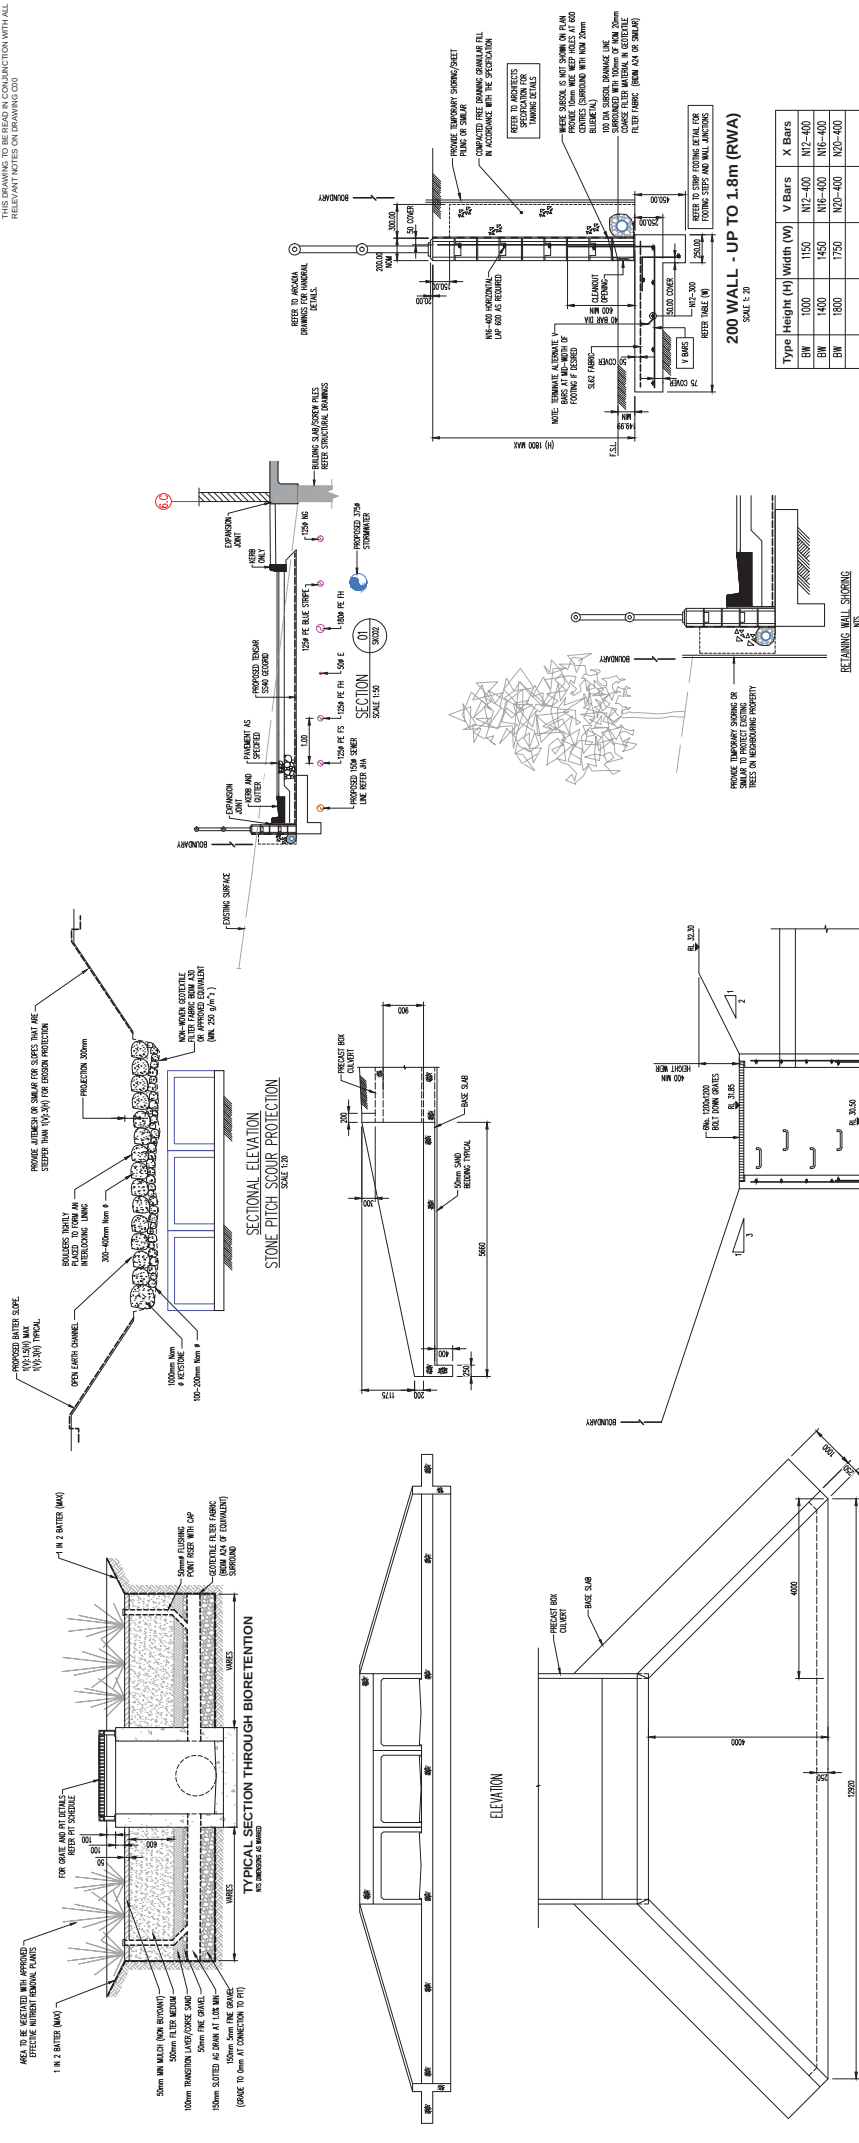

1 2 3 4 5 6 7 8 9 10 11 12											
Taylor Thomson Whitting Consulting Engineers 417 Kent Street Sydney NSW 2000 Australia P: +61 2 9811 8200 taylor@taylor-thomson.com.au HammondCare Home Care 158 Macquarie Road Cardiff											
RETAINING WALL DETAILS AND ELEVATIONS Scale: 1:1 Drawn: PK Check: No SK003 P4 PPW FFE Change: 002 to 003 - 4/3/20											

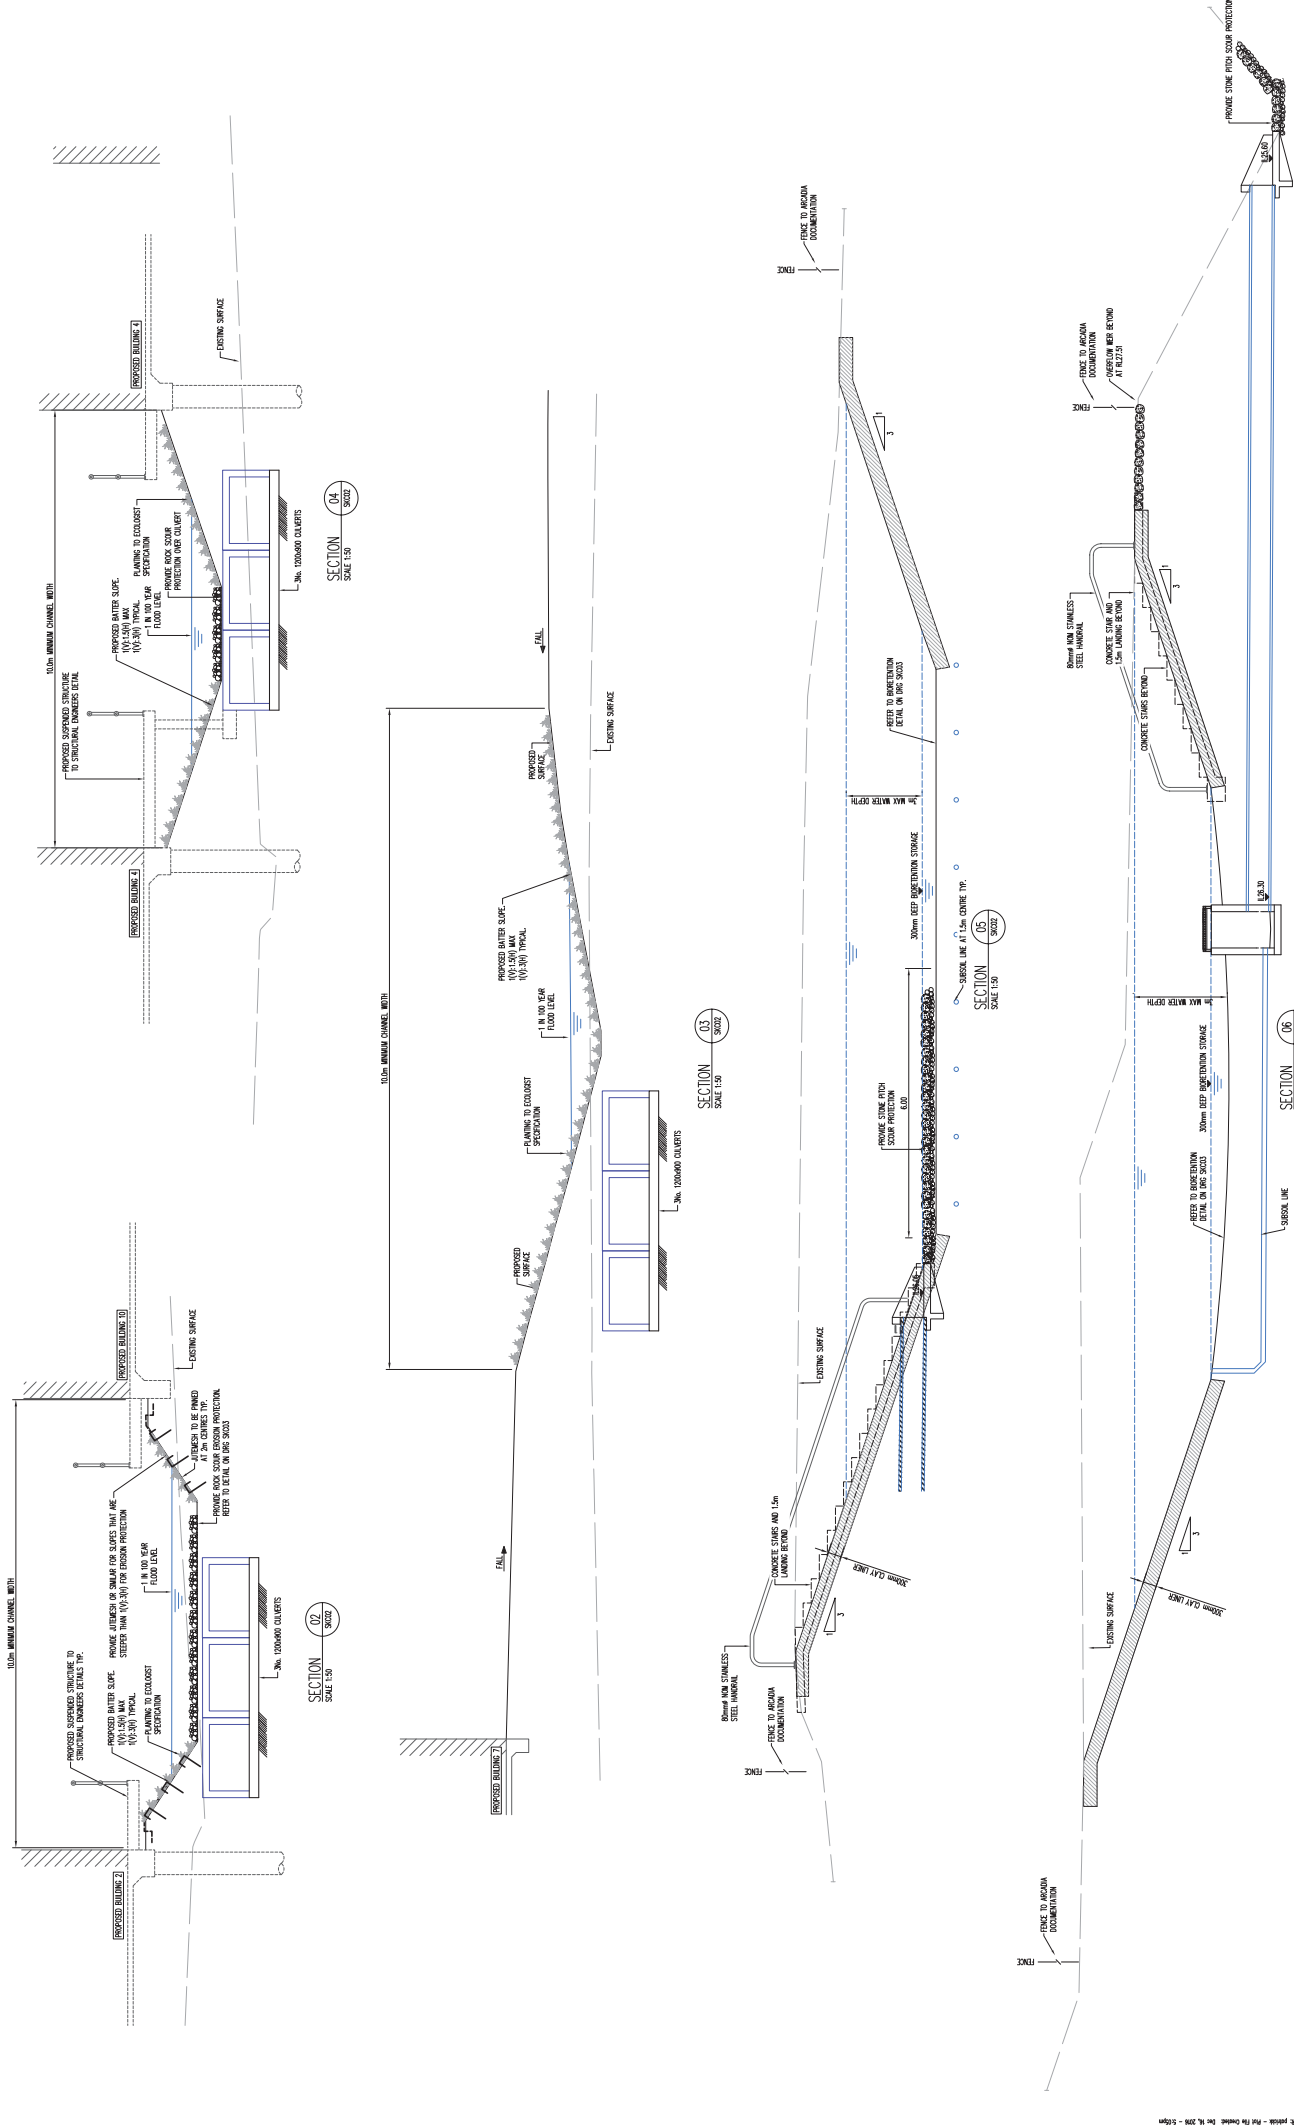

Project: HAMMONDCARE AGED CARE HOME CARDIFF 158 MACQUARIE ROAD CARDIFF
















FLOOD STORAGE VOLUMES (EXTRACT FROM 120)
Existing Volume: From 1m "Survey" to 1m "Flood" existing 1 in 100" (with plan polygon "site extents boundary string") Total fill Plan area = 29796.557 1238.079
Proposed Volume: From 1m "Survey" to 1m "Flood" design 1 in 100" (with plan polygon "site extents boundary string") Total fill Plan area = 29796.557 1361.835

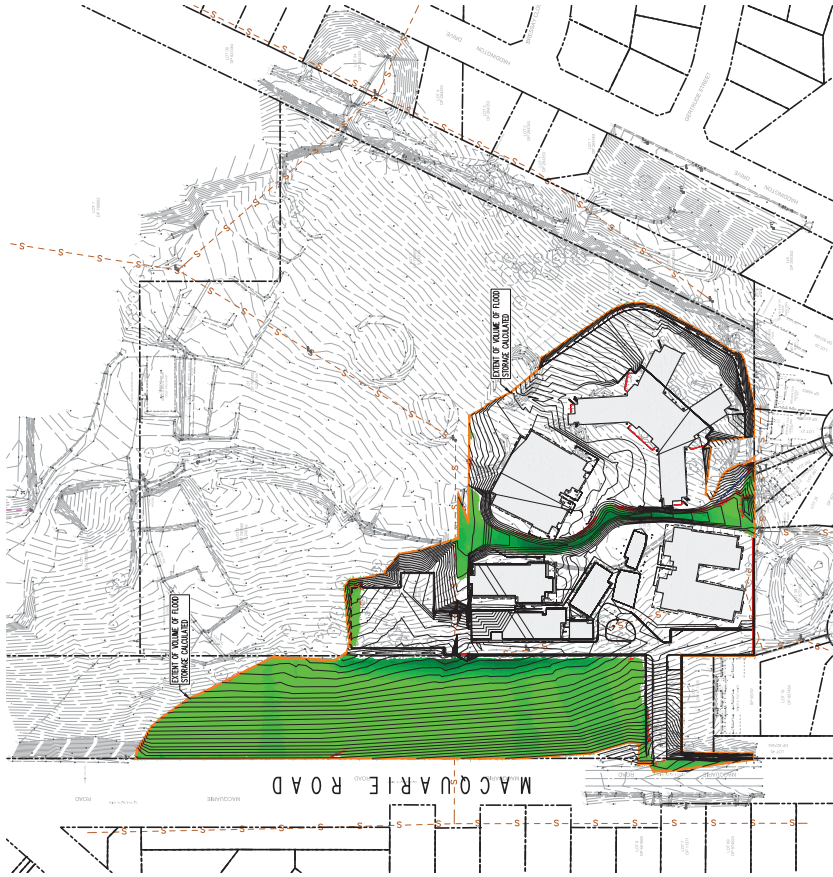

EXISTING FLOOD STORAGE

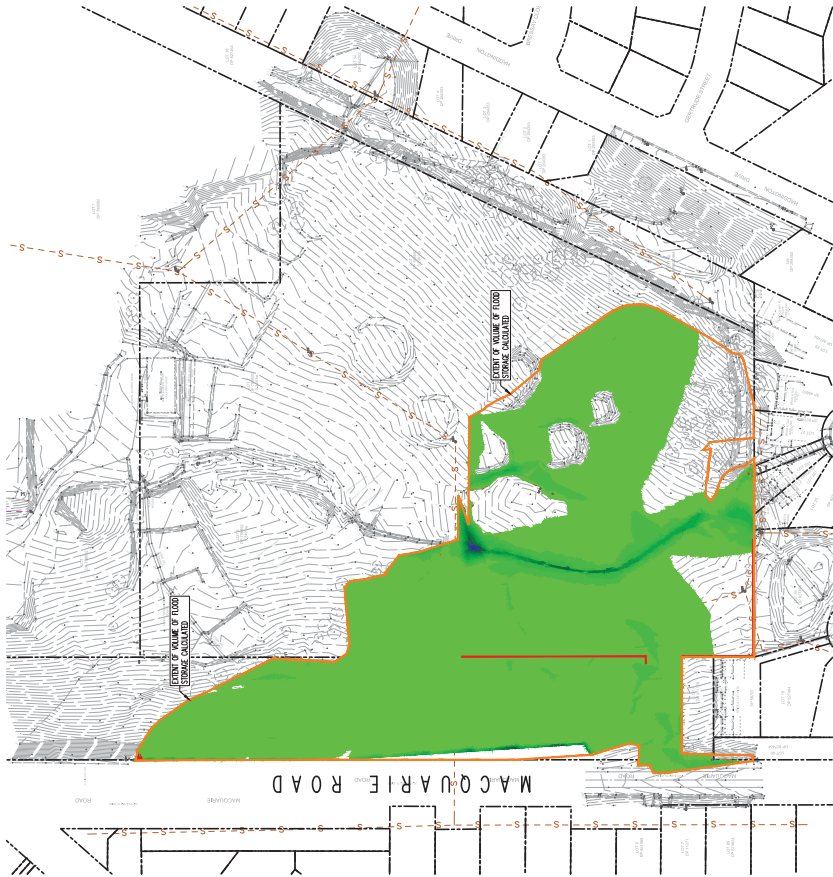

PROPOSED FLOOD STORAGE