
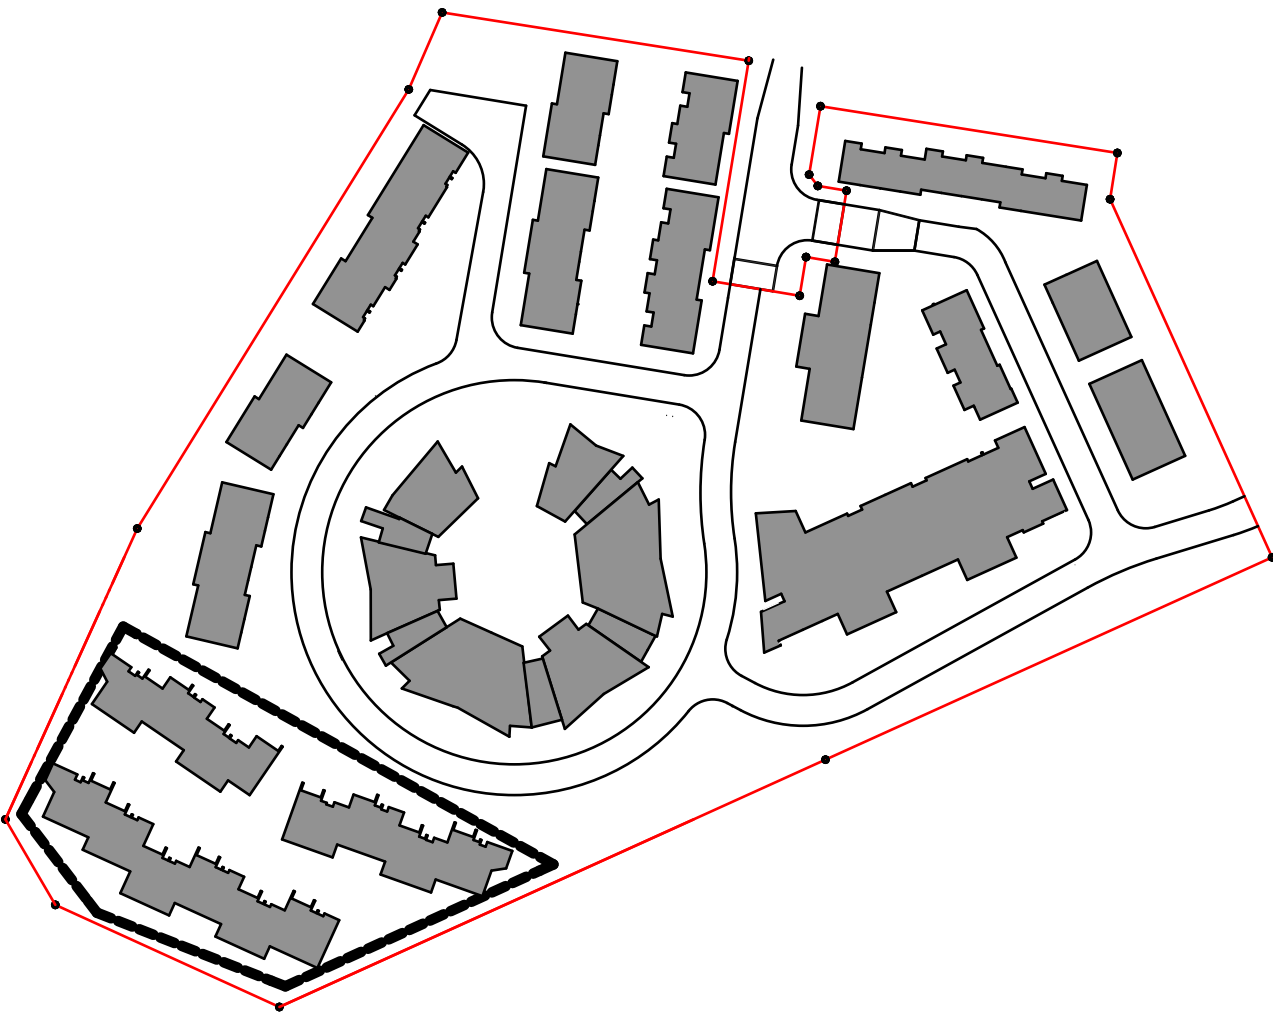


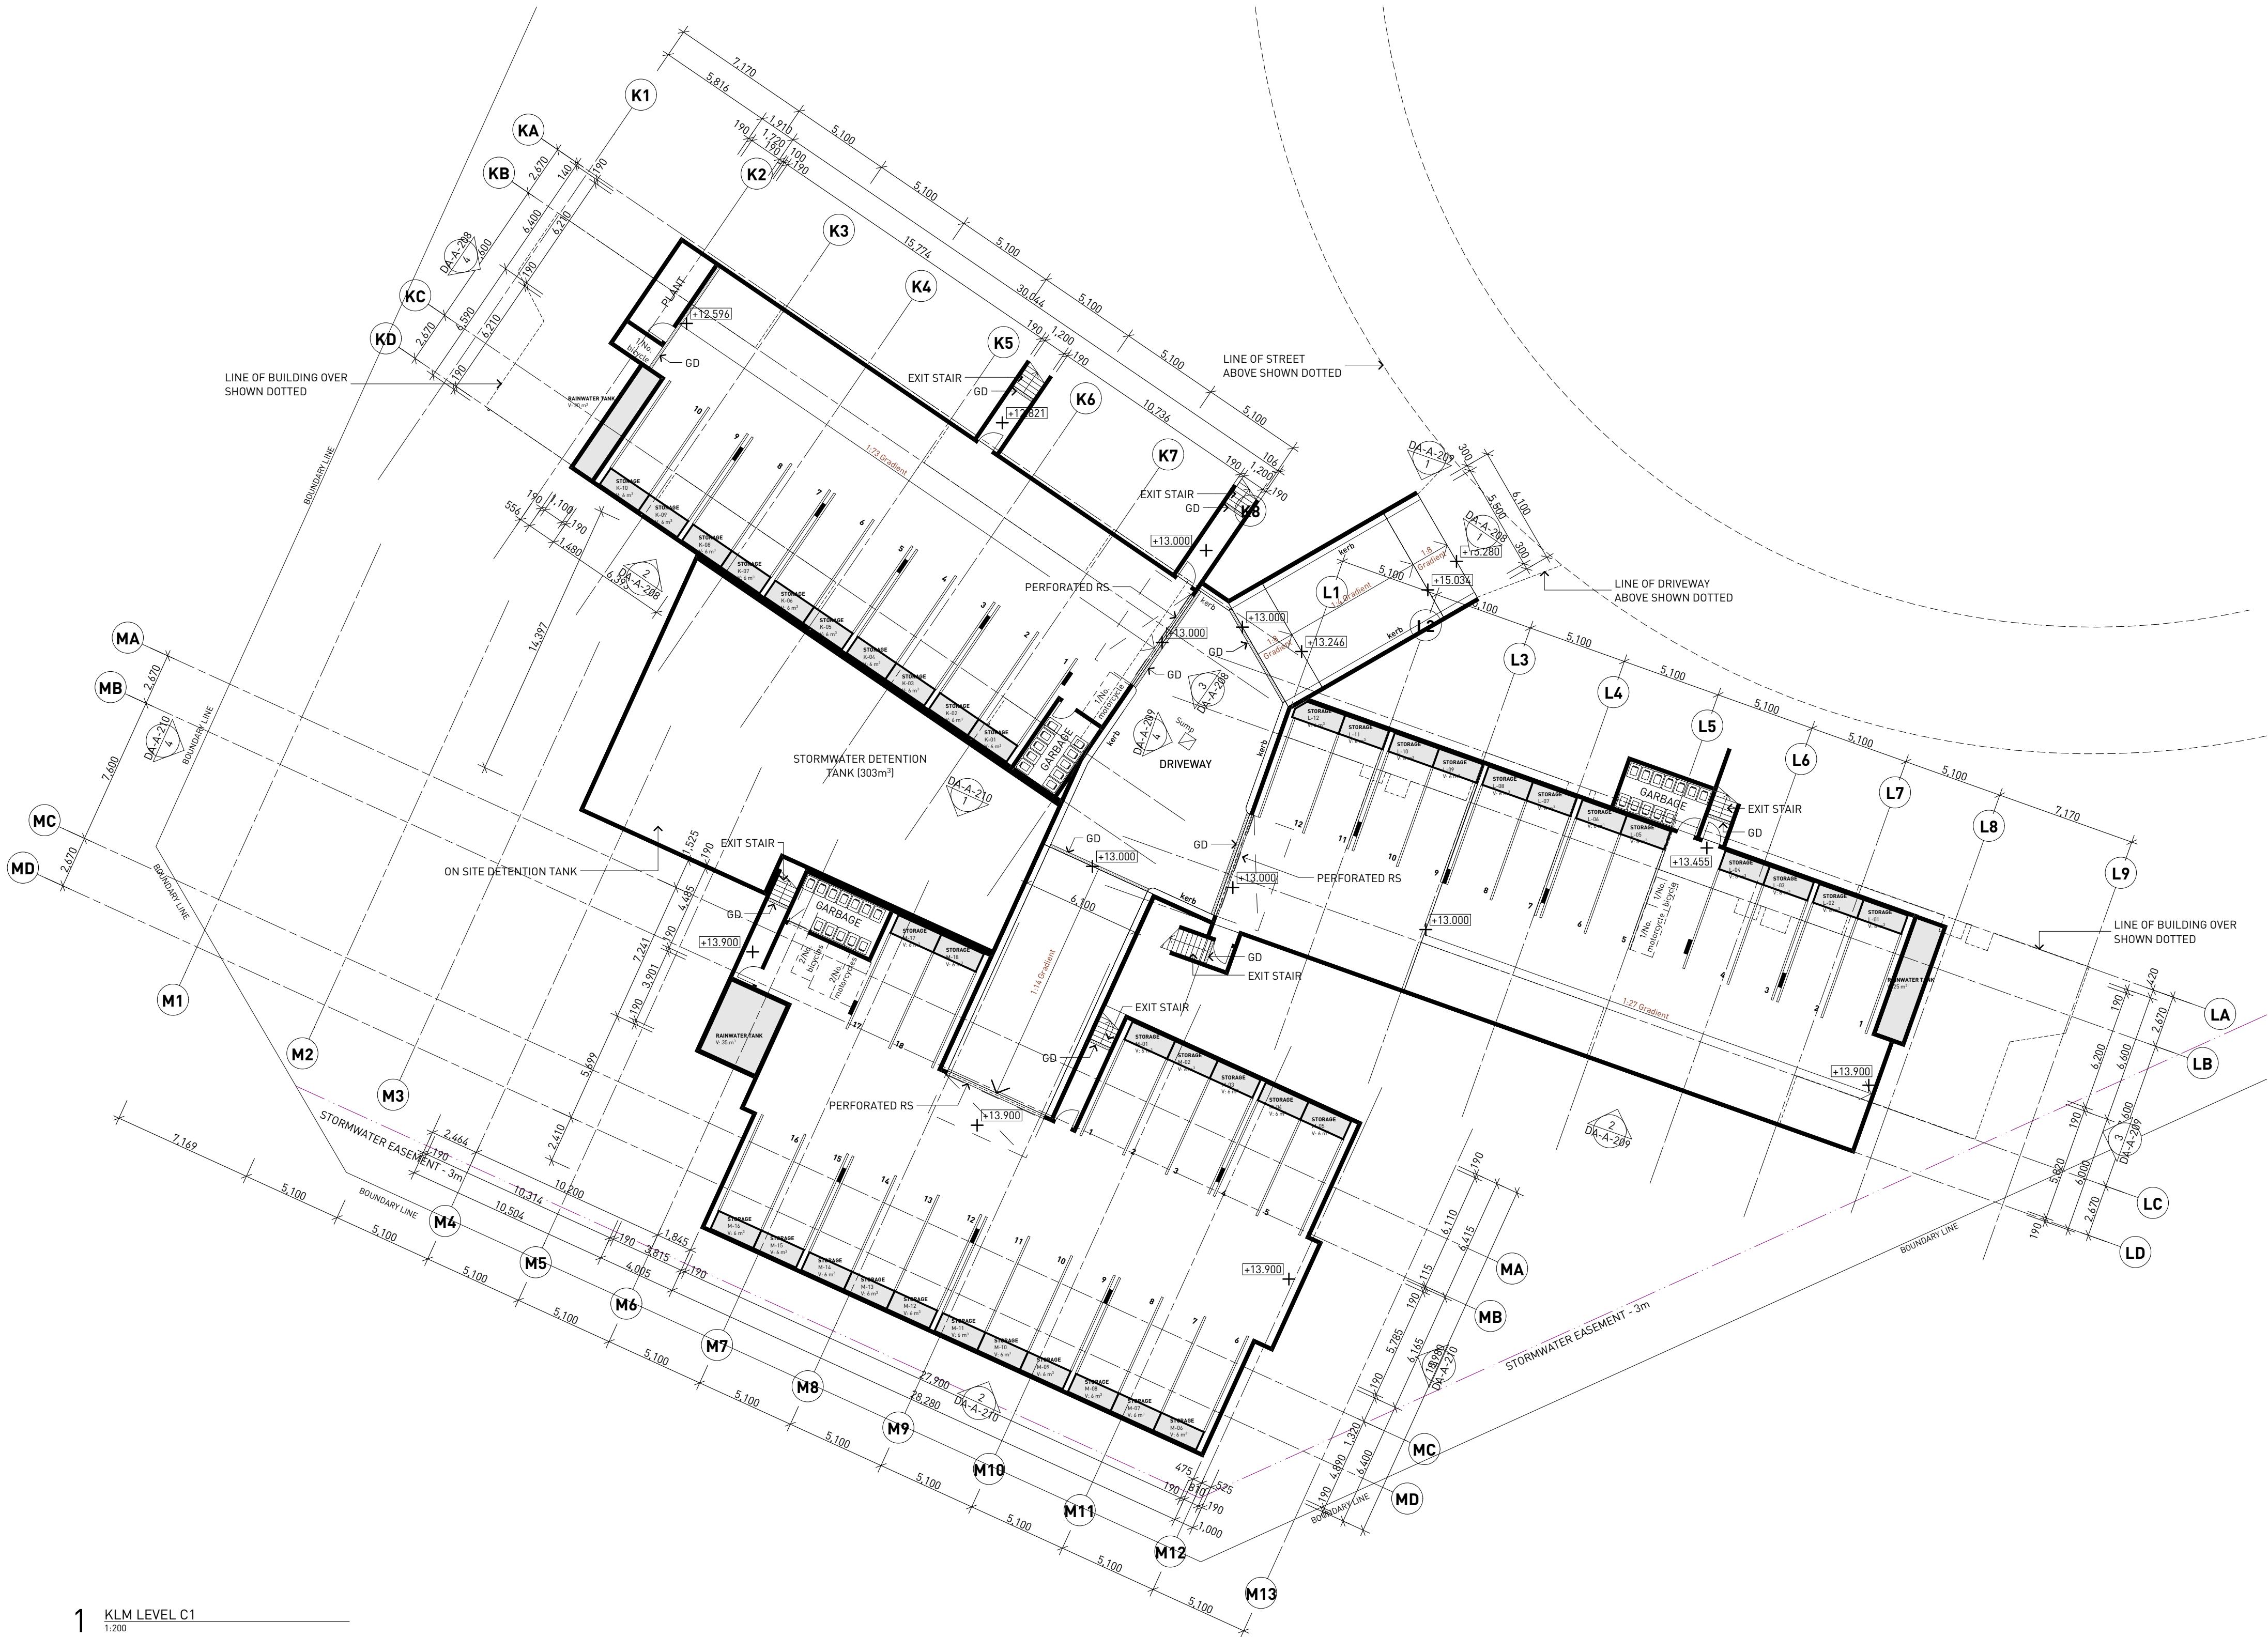

SELECTIONS LEGEND	
REFER TO SELECTIONS SCHEDULE FOR MORE DETAIL	
AD	ALUMINIUM FRAMED DOOR
AW	ALUMINIUM FRAMED WINDOW
AWN	SHADING AWNING
BOL	BOLLARD
BAL	BALUSTRADE
BALC	BALCONY
BG	BOX GUTTER
BLK	BLOCKWORK
BK	BRICKWORK
CAP	RIDGE CAPING
CAR	CARPET
CJ	CONSTRUCTION JOINT
CL	CLOTHESLINE
CONC	CONCRETE
D	DOOR
DP	DOWNPIPE
EDB	ELECTRICAL DISTRIBUTION BOARD
EX	EXISTING
EXH	EXHAUST
F	REFRIGERATOR
FB	FACE BRICK TYPE 1
FB2	FACE BRICK TYPE 2
FB3	FACE BRICK TYPE 3
FC	FIBRE CEMENT
FG	FIXED GLASS
FGB	FIXED GLASS BALUSTRADE
FHR	FIRE HOSE REEL
FIP	FIRE INDICATOR PANEL
FL	FLASHING
FR	FIRE RATED
FW	FLOOR WASTE
FFL	FINISHED FLOOR LEVEL
FSL	FINISHED SLAB LEVEL
GD	GRATED DRAIN
GU	GUTTER
HR	HANDRAIL
HWU	HOT WATER UNIT
INT	INTERCOM
LDY	LAUNDRY
LV	METAL LOUVRES
MB	MAILBOX
MC#	METAL CLADDING TYPE #
MDR	METAL DECK ROOFING
MH	METAL SHADING HOOD
NGL	NATURAL GROUND LEVEL
OSD	ON SITE DETENTION
P	PAINT
PAL	METAL PALLISADE
PAV	PAVING
PB	PLASTERBOARD
MSC	MESH CAGE
REN	RENDER
RL	RELATIVE LEVEL (TO AUSTRALIAN HEIGHT DATUM)
RS	ROLLER SHUTTER
RWO	RAINWATER OUTLET
SG	STEEL GATE
SKL	SKYLIGHT
T	TERRACE
TRG	TRANSLUCENT GLAZING (OBSCURE)
W	WASHING MACHINE
WS	WHEEL STOP

General Notes

- NEVER scale off drawings, use figured dimensions only.
- Verify all dimensions on site prior to commencement & report discrepancies to the architect.
- Drawings describe scope of works and general set out. These drawings are not shop drawings. Set out to be undertaken by surveyor on site. Shop drawings should be prepared where required or necessary

LEGEND

Refer to the notes page for legend that includes further notes and explanation of abbreviation

DOCUMENT
BUILDINGS KLM LEVEL C1

DOCUMENT
DEVELOPMENT APPLICATION

REV B 19-08-15

STAGE
DESIGN DEVELOPMENT


PROJECT
THE BRICKWORKS

10 VICTORY PARADE WALSEND

CLIENT
SNL BUILDING CONSTRUCTIONS

ARCHITECTURE URBAN PLANNING
M1/147 McEvoy St Alexandria NSW 2015
P102 9516 2022 E email@smithtzannes.com.au
smithtzannes.com.au
Nominated Architect: Peter Smith (Reg 7024)



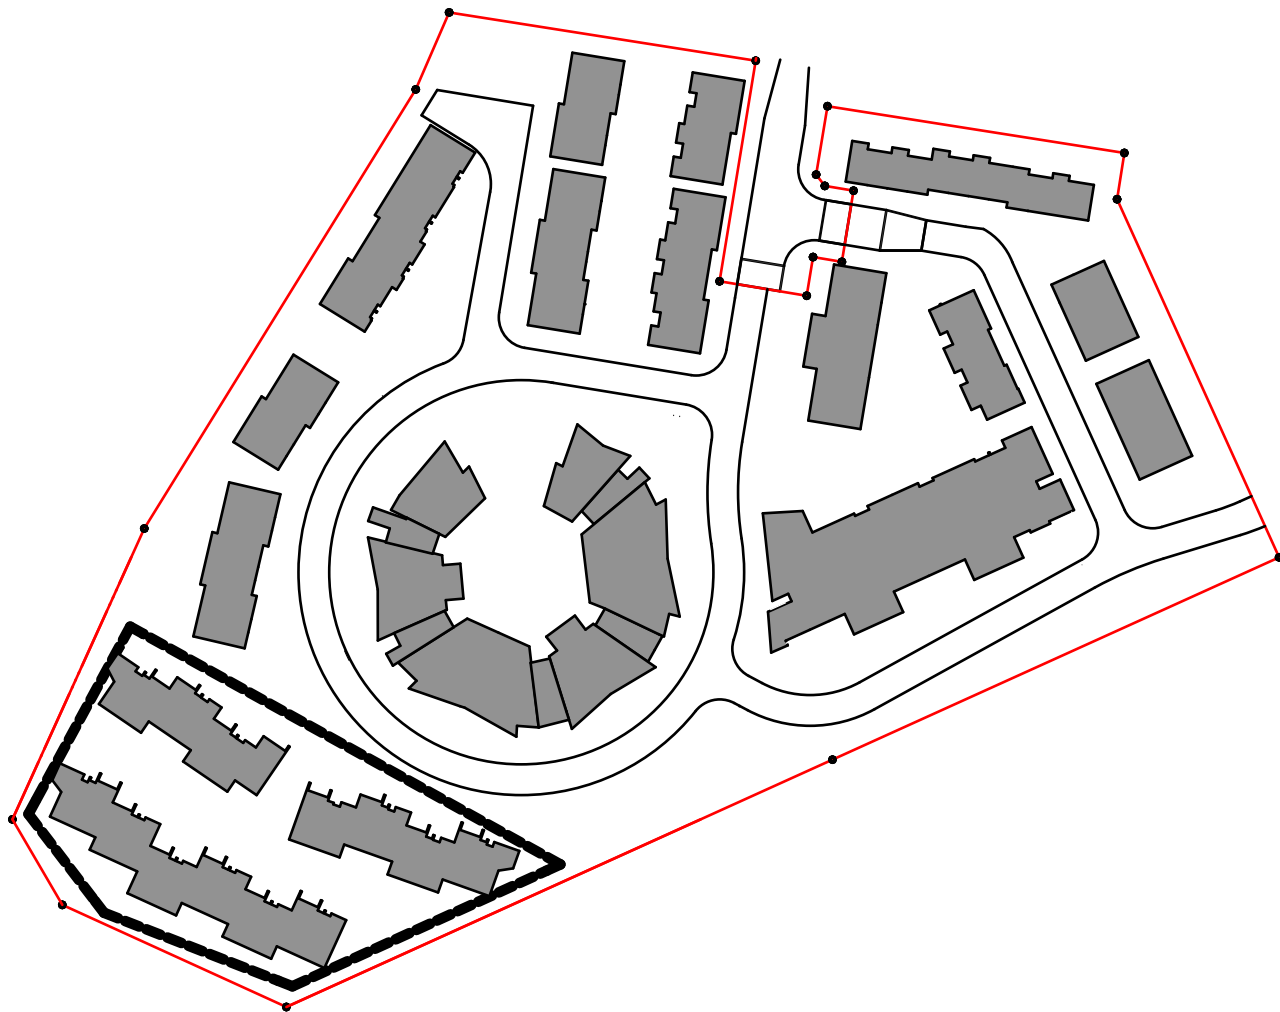

SELECTIONS LEGEND	
REFER TO SELECTIONS SCHEDULE FOR MORE DETAIL	
AD	ALUMINIUM FRAMED DOOR
AW	ALUMINIUM FRAMED WINDOW
AWN	SHADING AWNING
BOL	BOLLARD
BAL	BALUSTRADE
BALC	BALCONY
BG	BOX GUTTER
BLK	BLOCKWORK
BK	BRICKWORK
CAP	RIDGE CAPING
CAR	CARPET
CJ	CONSTRUCTION JOINT
CL	CLOTHESLINE
CONC	CONCRETE
D	DOOR
DP	DOWNPIPE
EDB	ELECTRICAL DISTRIBUTION BOARD
EX	EXISTING
EXH	EXHAUST
F	REFRIGERATOR
FB	FACE BRICK TYPE 1
FB2	FACE BRICK TYPE 2
FB3	FACE BRICK TYPE 3
FC	FIBRE CEMENT
FG	FIXED GLASS
FGB	FIXED GLASS BALUSTRADE
FHR	FIRE HOSE REEL
FIP	FIRE INDICATOR PANEL
FL	FLASHING
FR	FIRE RATED
FW	FLOOR WASTE
FSL	FINISHED FLOOR LEVEL
GD	GRATED DRAIN
GU	GUTTER
HR	HANDRAIL
HWU	HOT WATER UNIT
INT	INTERCOM
LDY	LAUNDRY
LV	METAL LOUVRES
MB	MAILBOX
MC#	METAL CLADDING TYPE #
MOR	METAL DECK ROOFING
MH	METAL SHADING HOOD
NGL	NATURAL GROUND LEVEL
OSD	ON SITE DETENTION
P	PAINT
PAL	METAL PALLISADE
PAV	PAVING
PB	PLASTERBOARD
MSC	MESH CAGE
REN	RENDER
RL	RELATIVE LEVEL (TO AUSTRALIAN HEIGHT DATUM)
RS	ROLLER SHUTTER
RWO	RAINWATER OUTLET
SG	STEEL GATE
SKL	SKYLIGHT
T	TERRACE
TRG	TRANSLUCENT GLAZING (OBSCURE)
W	WASHING MACHINE
WS	WHEEL STOP

General Notes

- NEVER scale off drawings, use figured dimensions only.
- Verify all dimensions on site prior to commencement & report discrepancies to the architect.
- Drawings describe scope of works and general set out. These drawings are not shop drawings. Set out to be undertaken by surveyor on site. Shop drawings should be prepared where required or necessary

LEGEND

Refer to the notes page for legend that includes further notes and explanation of abbreviation

DOCUMENT
BUILDINGS KLM LEVEL 0 (GROUND)

STATUS
DEVELOPMENT APPLICATION

REV C 16/03/16

STAGE
DESIGN DEVELOPMENT


PROJECT
THE BRICKWORKS

10 VICTORY PARADE WALSEND

CLIENT
SNL BUILDING CONSTRUCTIONS

ARCHITECTURE URBAN PLANNING
M1/147 McEvoy St Alexandria NSW 2015
P 02 9516 2022 E email@smithtzannes.com.au
smithtzannes.com.au
Nominated Architect: Peter Smith (Reg 7024)



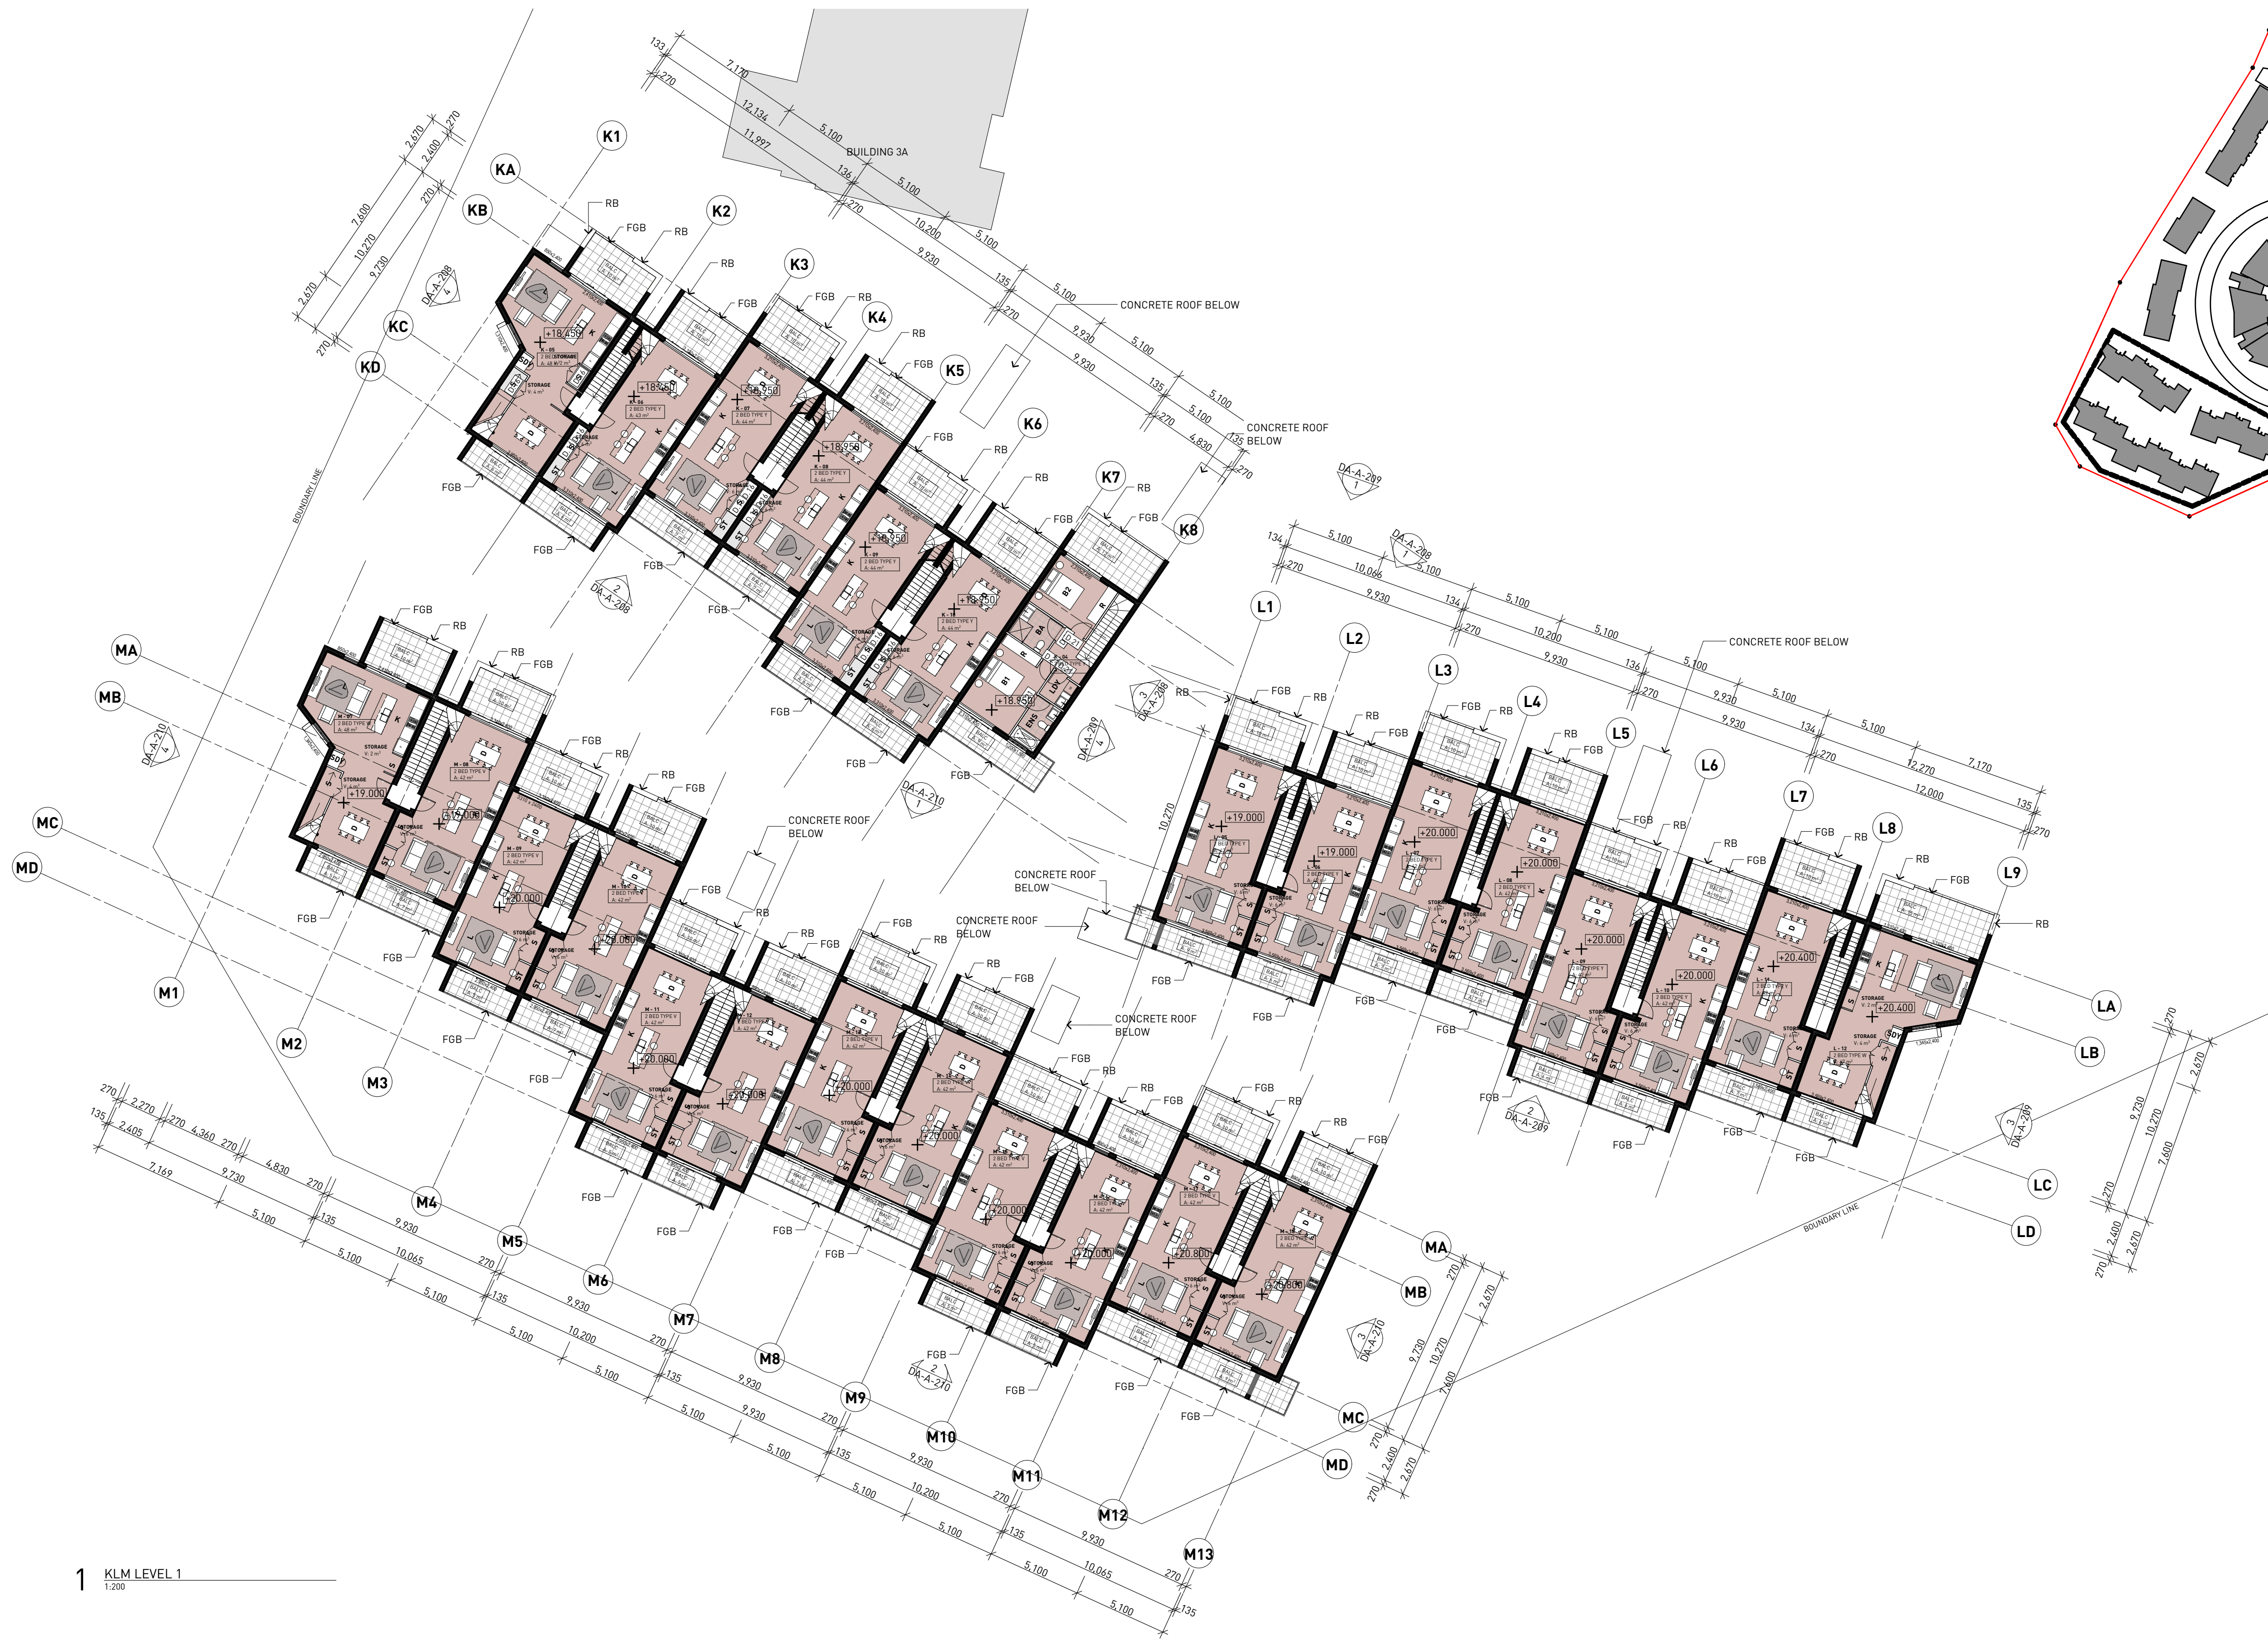

SELECTIONS LEGEND

REFER TO SELECTIONS SCHEDULE FOR MORE DETAIL

AD	ALUMINIUM FRAMED DOOR
AW	ALUMINIUM FRAMED WINDOW
AWN	SHADING AWNING
BOL	BOLLARD
BAL	BALUSTRADE
BALC	BALCONY
BG	BOX GUTTER
BLK	BLOCKWORK
BK	BRICKWORK
CAP	RIDGE CAPING
CAR	CARPET
CJ	CONSTRUCTION JOINT
CL	CLOTHESLINE
CONC	CONCRETE
D	DOOR
DP	DOWNPIPE
EDB	ELECTRICAL DISTRIBUTION BOARD
EX	EXISTING
EXH	EXHAUST
F	REFRIGERATOR
FB	FACE BRICK TYPE 1
FB2	FACE BRICK TYPE 2
FB3	FACE BRICK TYPE 3
FC	FIBRE CEMENT
FG	FIXED GLASS
FGB	FIXED GLASS BALUSTRADE
FHR	FIRE HOSE REEL
FIP	FIRE INDICATOR PANEL
FL	FLASHING
FR	FIRE RATED
FW	FLOOR WASTE
FFL	FINISHED FLOOR LEVEL
FSL	FINISHED SLAB LEVEL
GD	GRATED DRAIN
GU	GUTTER
HR	HANDRAIL
HWU	HOT WATER UNIT
INT	INTERCOM
LDY	LAUNDRY
LV	METAL LOUVRES
MB	MAIL BOX
MC#	METAL CLADDING TYPE #
MDR	METAL DECK ROOFING
MH	METAL SHADING HOOD
NGL	NATURAL GROUND LEVEL
OSD	ON SITE DETENTION
P	PAINT
PAL	METAL PALLISADE
PAV	PAVING
PB	PLASTERBOARD
MSC	MESH CAGE
REN	RENDER
RL	RELATIVE LEVEL (TO AUSTRALIAN HEIGHT DATUM)
RS	ROLLER SHUTTER
RWO	RAINWATER OUTLET
SG	STEEL GATE
SKL	SKYLIGHT
T	TERRACE
TRG	TRANSLUCENT GLAZING (OBSCURE)
W	WASHING MACHINE
WS	WHEEL STOP

General Notes

1. NEVER scale off drawings, use figured dimensions only.

2. Verify all dimensions on site prior to commencement & report discrepancies to the architect.

3. Drawings describe scope of works and general set out. These drawings are not shop drawings. Set out to be undertaken by surveyor on site. Shop drawings should be prepared where required or necessary

LEGEND

Refer to the notes page for legend that includes further notes and explanation of abbreviation

DOCUMENT
BUILDINGS KLM LEVEL 1

DOCUMENT
DEVELOPMENT APPLICATION

REV B 19-08-15

STAGE
DESIGN DEVELOPMENT



PROJECT
THE BRICKWORKS

10 VICTORY PARADE WALSSEND

CLIENT
SNL BUILDING CONSTRUCTIONS

ARCHITECTURE URBAN PLANNING
M1/147 McEvoy St Alexandria NSW 2015
P 02 9516 2022 E email@smithtzannes.com.au
smithtzannes.com.au
Nominated Architect: Peter Smith (Reg 7024)



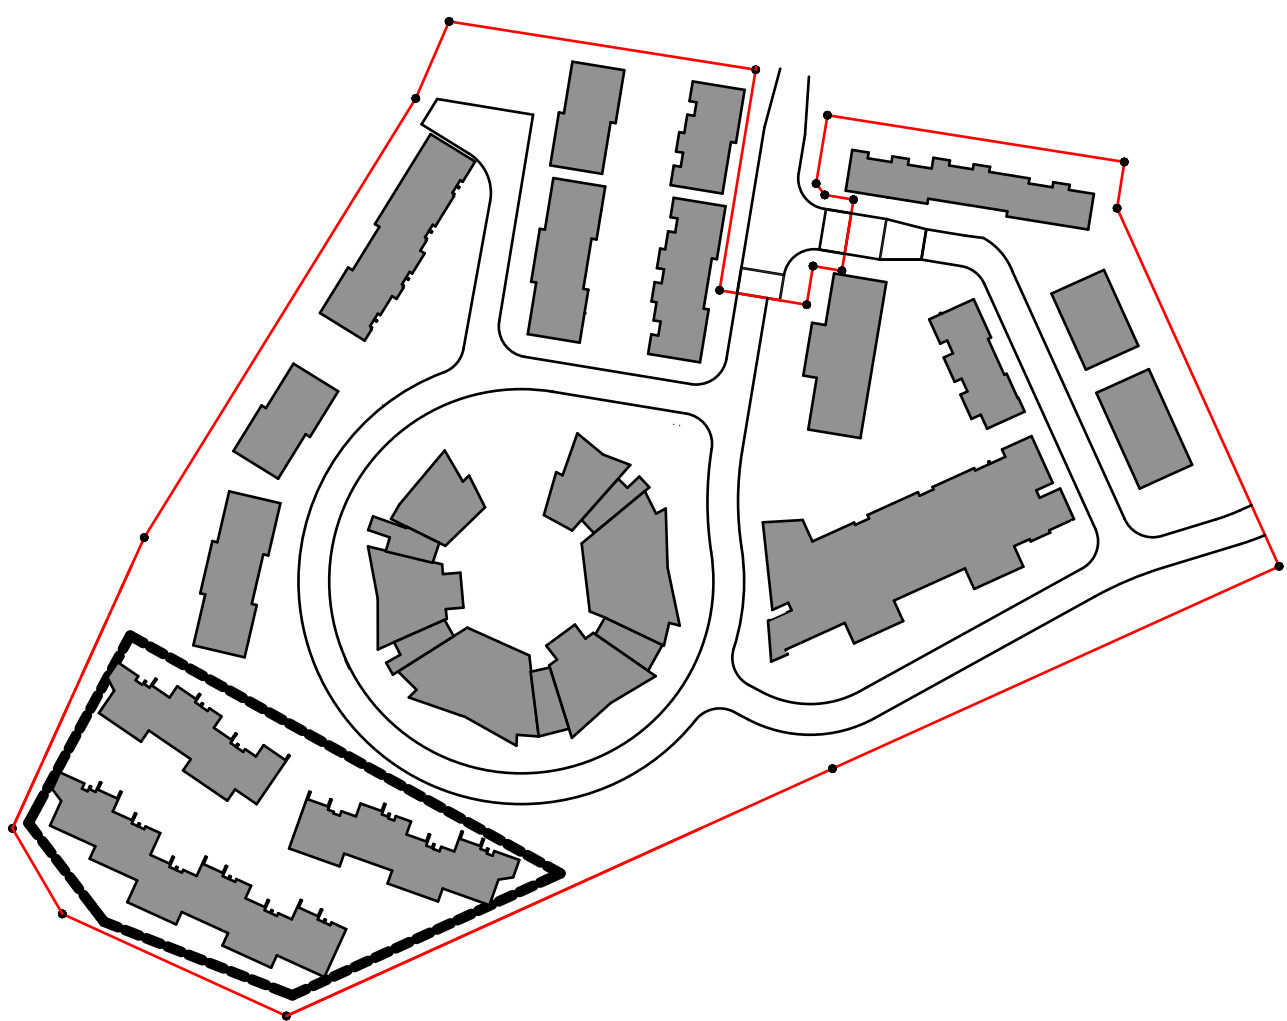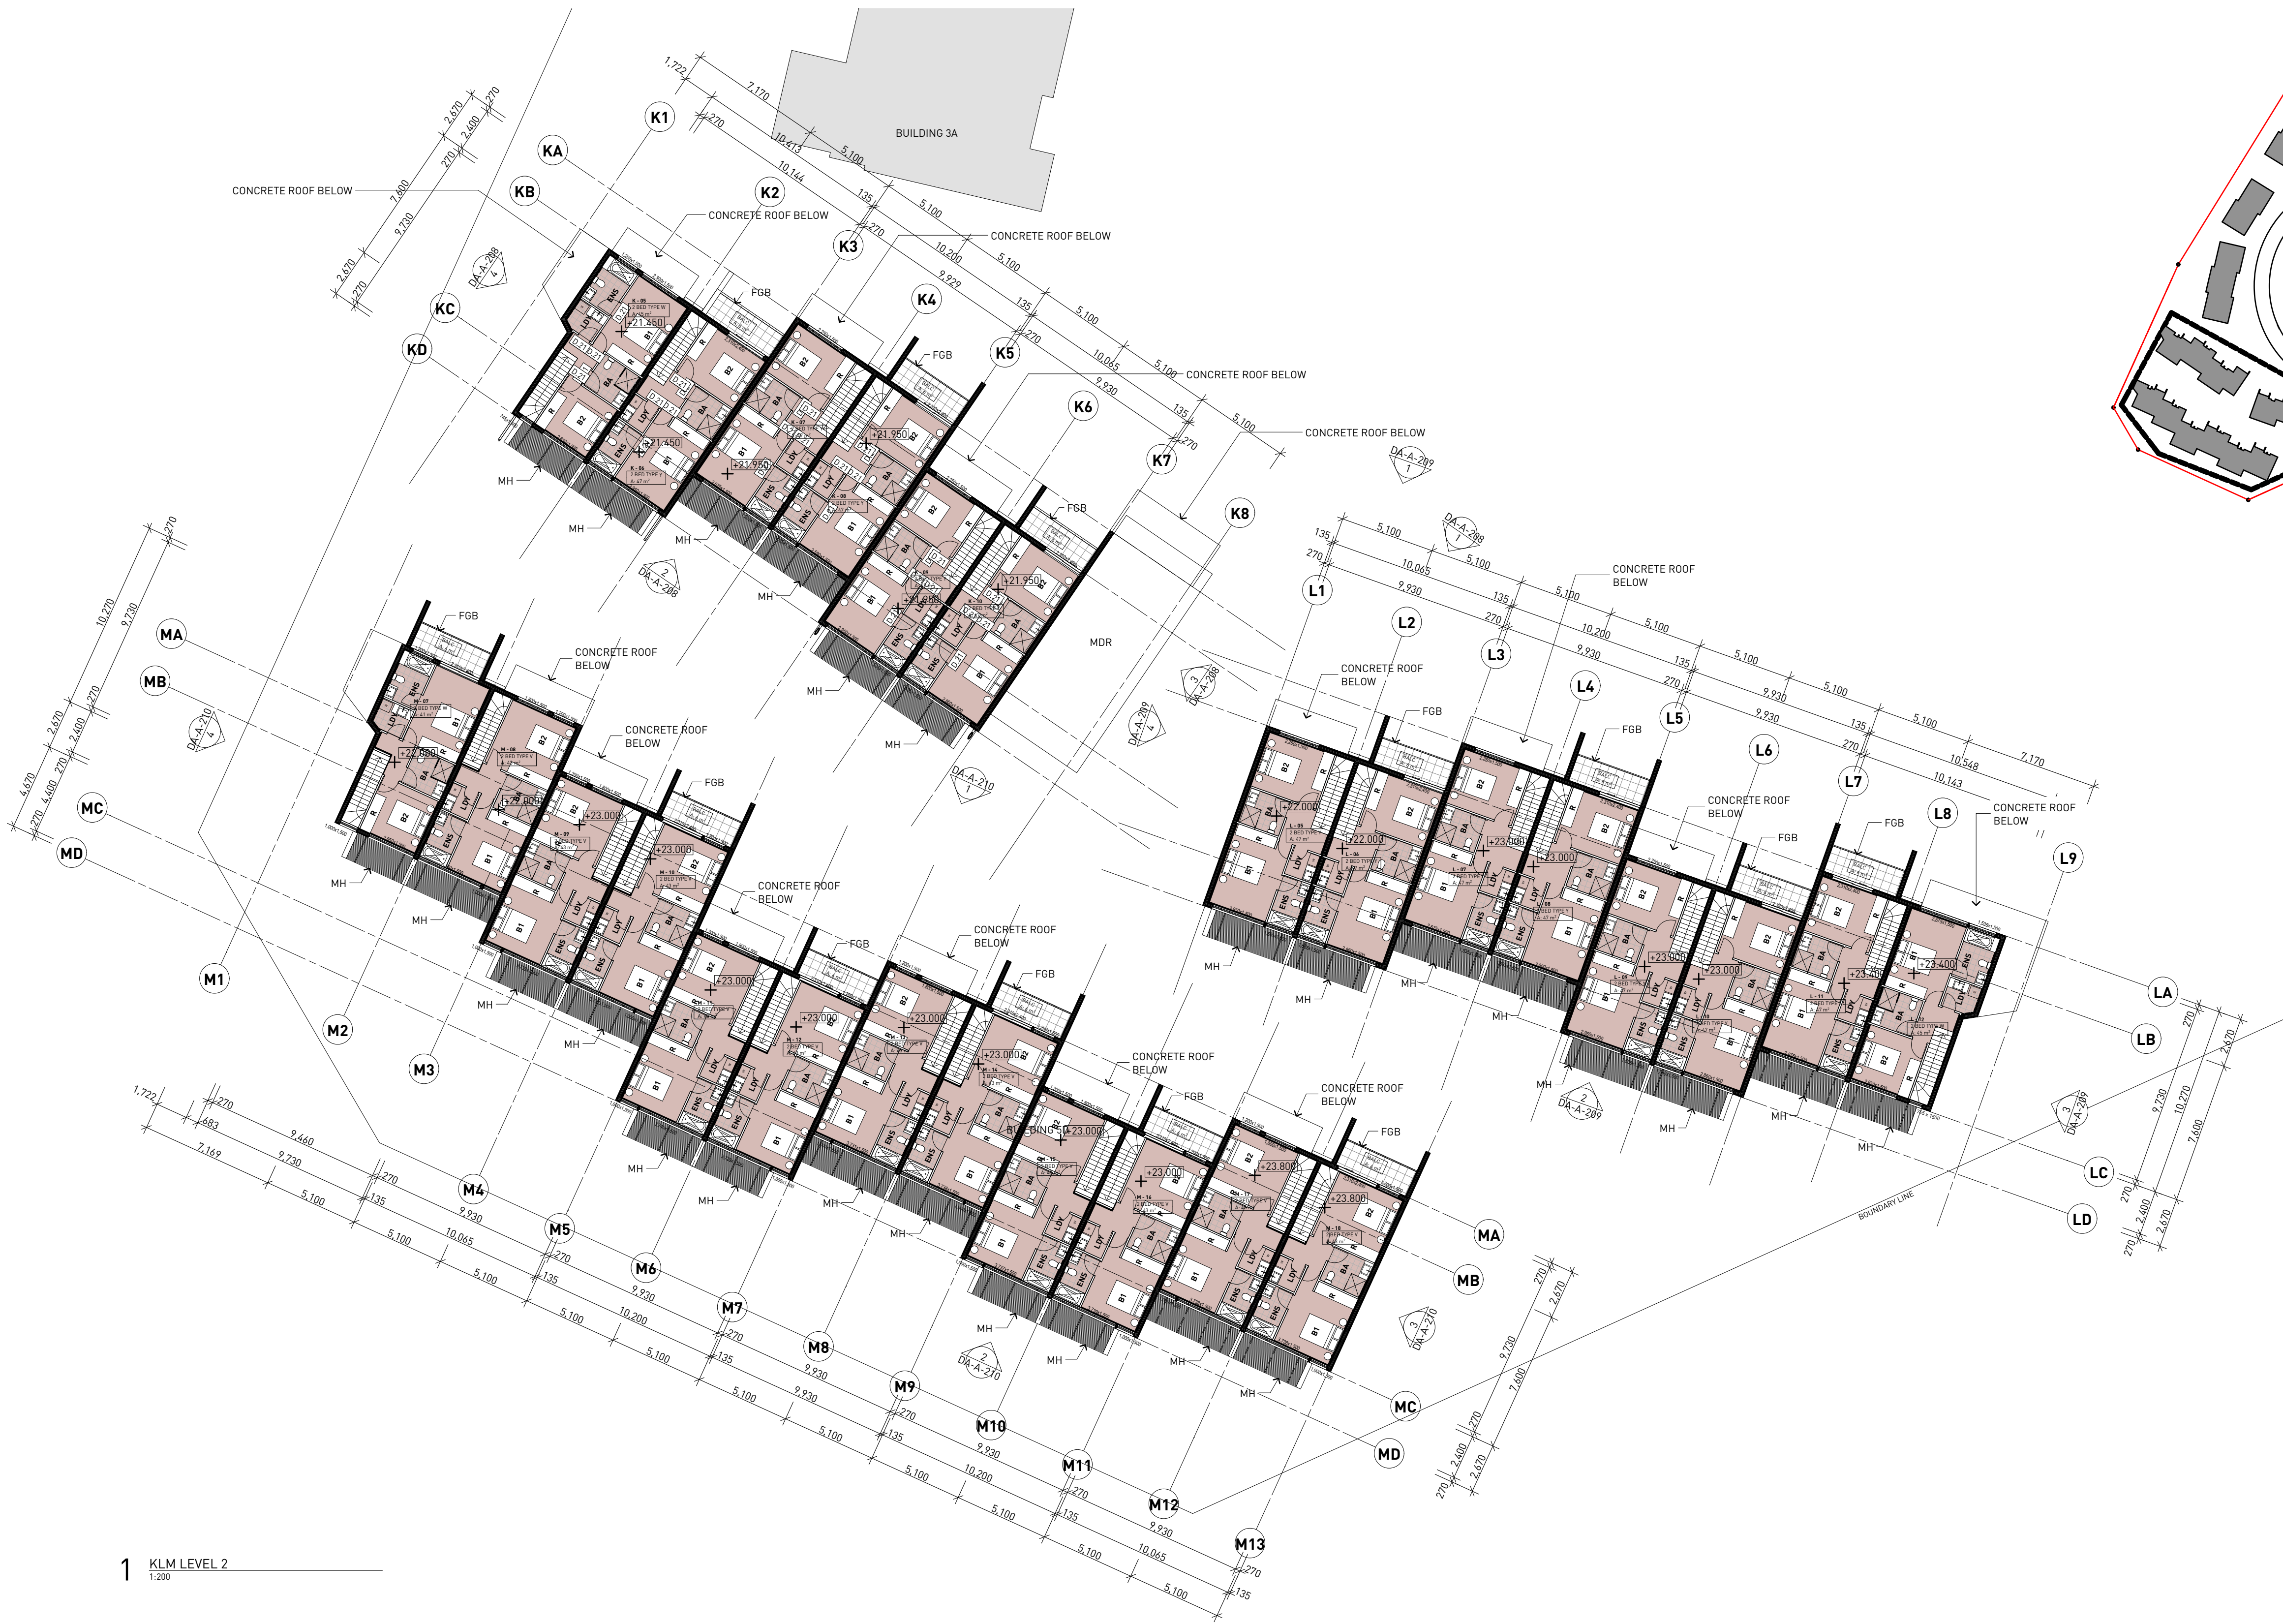

SELECTIONS LEGEND

REFER TO SELECTIONS SCHEDULE FOR MORE DETAIL

AD	ALUMINIUM FRAMED DOOR
AW	ALUMINIUM FRAMED WINDOW
AWN	SHADING AWNING
BOL	BOLLARD
BAL	BALUSTRADE
BALC	BALCONY
BG	BOX GUTTER
BLK	BLOCKWORK
BK	BRICKWORK
CAP	RIDGE CAPING
CAR	CARPET
CJ	CONSTRUCTION JOINT
CL	CLOTHESLINE
CONC	CONCRETE
D	DOOR
DP	DOWNPIPE
EDB	ELECTRICAL DISTRIBUTION BOARD
EX	EXISTING
EXH	EXHAUST
F	REFRIGERATOR
FB	FACE BRICK TYPE 1
FB2	FACE BRICK TYPE 2
FB3	FACE BRICK TYPE 3
FC	FIBRE CEMENT
FG	FIXED GLASS
FGB	FIXED GLASS BALUSTRADE
FHR	FIRE HOSE REEL
FIP	FIRE INDICATOR PANEL
FL	FLASHING
FR	FIRE RATED
FW	FLOOR WASTE
FSL	FINISHED FLOOR LEVEL
FSL	FINISHED SLAB LEVEL
GD	GRADED DRAIN
GU	GUTTER
HR	HANDRAIL
HWU	HOT WATER UNIT
INT	INTERCOM
LDY	LAUNDRY
LV	METAL LOUVRES
MB	MAIL BOX
MC#	METAL CLADDING TYPE #
MDR	METAL DECK ROOFING
MH	METAL SHADING HOOD
NGL	NATURAL GROUND LEVEL
OSD	ON SITE DETENTION
P	PAINT
PAL	METAL PALLISADE
PAV	PAVING
PB	PLASTERBOARD
MSC	MESH CAGE
REN	RENDER
RL	RELATIVE LEVEL (TO AUSTRALIAN HEIGHT DATUM)
RS	ROLLER SHUTTER
RWO	RAINWATER OUTLET
SG	STEEL GATE
SKL	SKYLIGHT
T	TERRACE
TRG	TRANSLUCENT GLAZING (OBSCURE)
W	WASHING MACHINE
WS	WHEEL STOP




Building Sustainability Assessments



bdca

Certificate Number 14911733

Accreditation Number VIC/BD/AV/13/1491

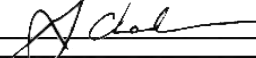Signature  Date 20/08/2015

General Notes

- NEVER scale off drawings, use figured dimensions only.
- Verify all dimensions on site prior to commencement & report discrepancies to the architect.
- Drawings describe scope of works and general set out. These drawings are not shop drawings. Set out to be undertaken by surveyor on site. Shop drawings should be prepared where required or necessary

LEGEND

Refer to the notes page for legend that includes further notes and explanation of abbreviation

SELECTIONS LEGEND

REFER TO SELECTIONS SCHEDULE FOR MORE DETAIL

AD	ALUMINIUM FRAMED DOOR	CJ	CONSTRUCTION JOINT	FB3	FACE BRICK TYPE 3	FSL	FINISHED SLAB LEVEL	MDR	METAL DECK ROOFING	RL	RELATIVE LEVEL TO AUSTRALIAN
AW	ALUMINIUM FRAMED WINDOW	CL	CLOTHESLINE	FC	FIBRE CEMENT	GD	GRADED DRAIN	MH	METAL SHADING HOOD	RS	ROLLER SHUTTER
AWN	SHADING AWNING	CONC	CONCRETE	FGB	FIXED GLASS BALUSTRADE	GU	GUTTER	NGL	NATURAL GROUND LEVEL	RWO	RAINWATER OUTLET
BOL	BOLLARD	D	DOOR	FHR	FIRE HOSE REEL	HWU	HOT WATER UNIT	OSD	ON SITE DETENTION	SG	STEEL GATE
BAL	BALUSTRADE	DP	DOWNPIPE	FIP	FIRE INDICATOR PANEL	INT	INTERCOM	P	PAINT	SAL	SKYLIGHT
BALC	BALCONY	EDB	ELECTRICAL DISTRIBUTION BOARD	FL	FLASHING	LDY	LAUNDRY	PAL	METAL PALLISADE	T	TERRACE
BG	BOX GUTTER	EX	EXISTING	FR	FIRE RATED	LV	METAL LOUVRES	PAV	PAVING	TRG	TRANSLUCENT GLAZING (OBSCURE)
BLK	BLOCKWORK	EXH	EXHAUST	FW	FLOOR WASTE	MB	MAIL BOX	PB	PLASTERBOARD	W	WASHING MACHINE
BK	BRICKWORK	F	REFRIGERATOR	FSL	FINISHED FLOOR LEVEL	MC#	METAL CLADDING TYPE #	REN	RENDER	WS	WHEEL STOP
CAP	RIDGE CAPING	FB2	FACE BRICK TYPE 2								

DOCUMENT

BUILDINGS KLM LEVEL 2

DOCUMENT

DEVELOPMENT APPLICATION

REV B 19-08-15

STAGE

DESIGN DEVELOPMENT

PROJECT


THE BRICKWORKS



10 VICTORY PARADE WALSSEND

CLIENT

SNL BUILDING CONSTRUCTIONS

ARCHITECTURE URBAN PLANNING
M1/147 McEvoy St Alexandria NSW 2015
P 02 9516 2022 E email@smithtzannes.com.au
smithtzannes.com.au
Nominated Architect: Peter Smith (Reg 7024)

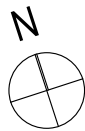

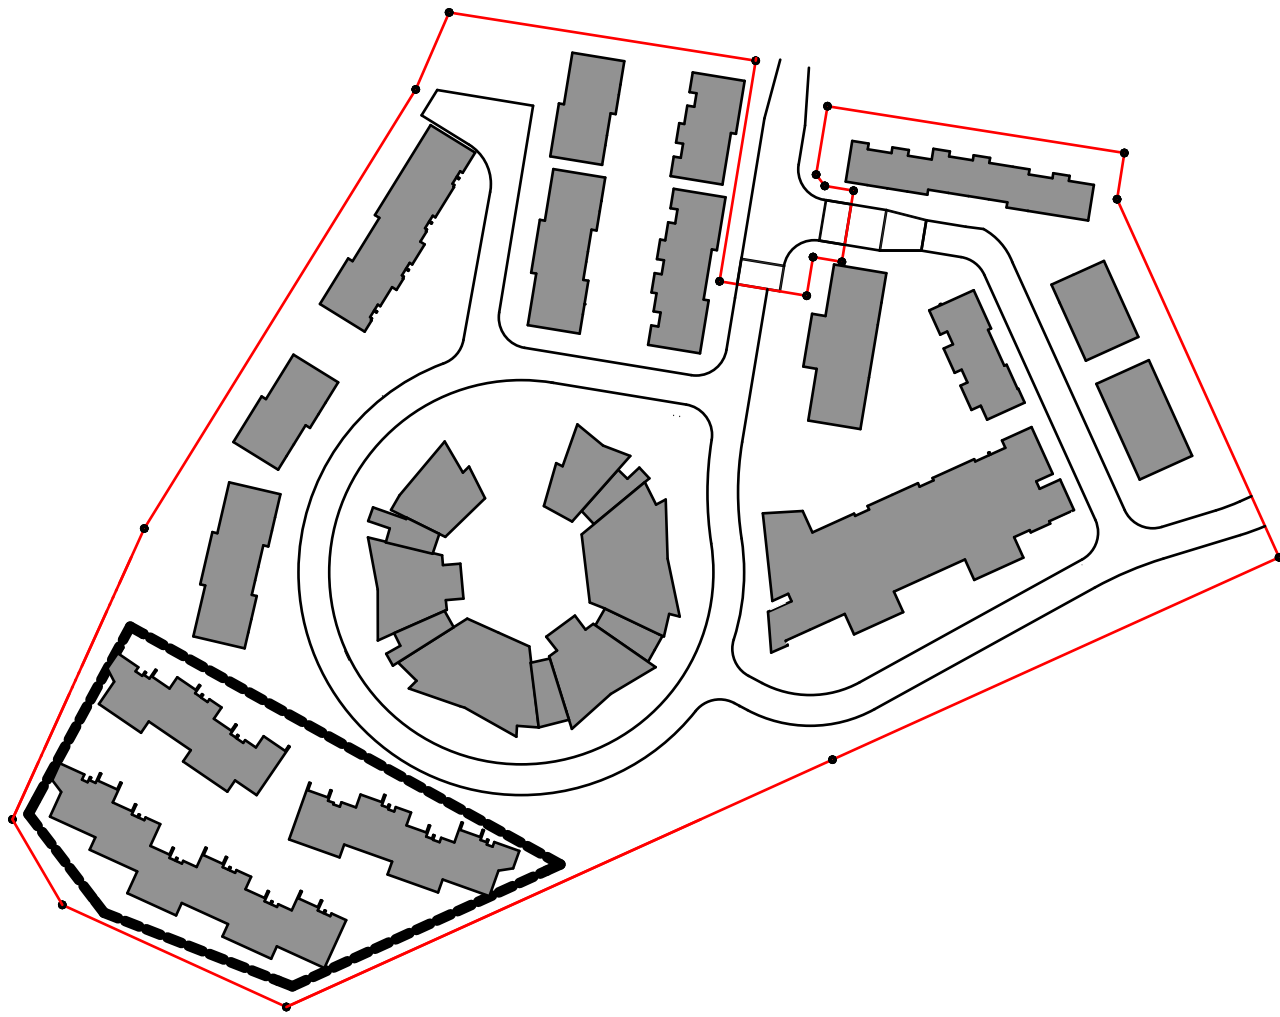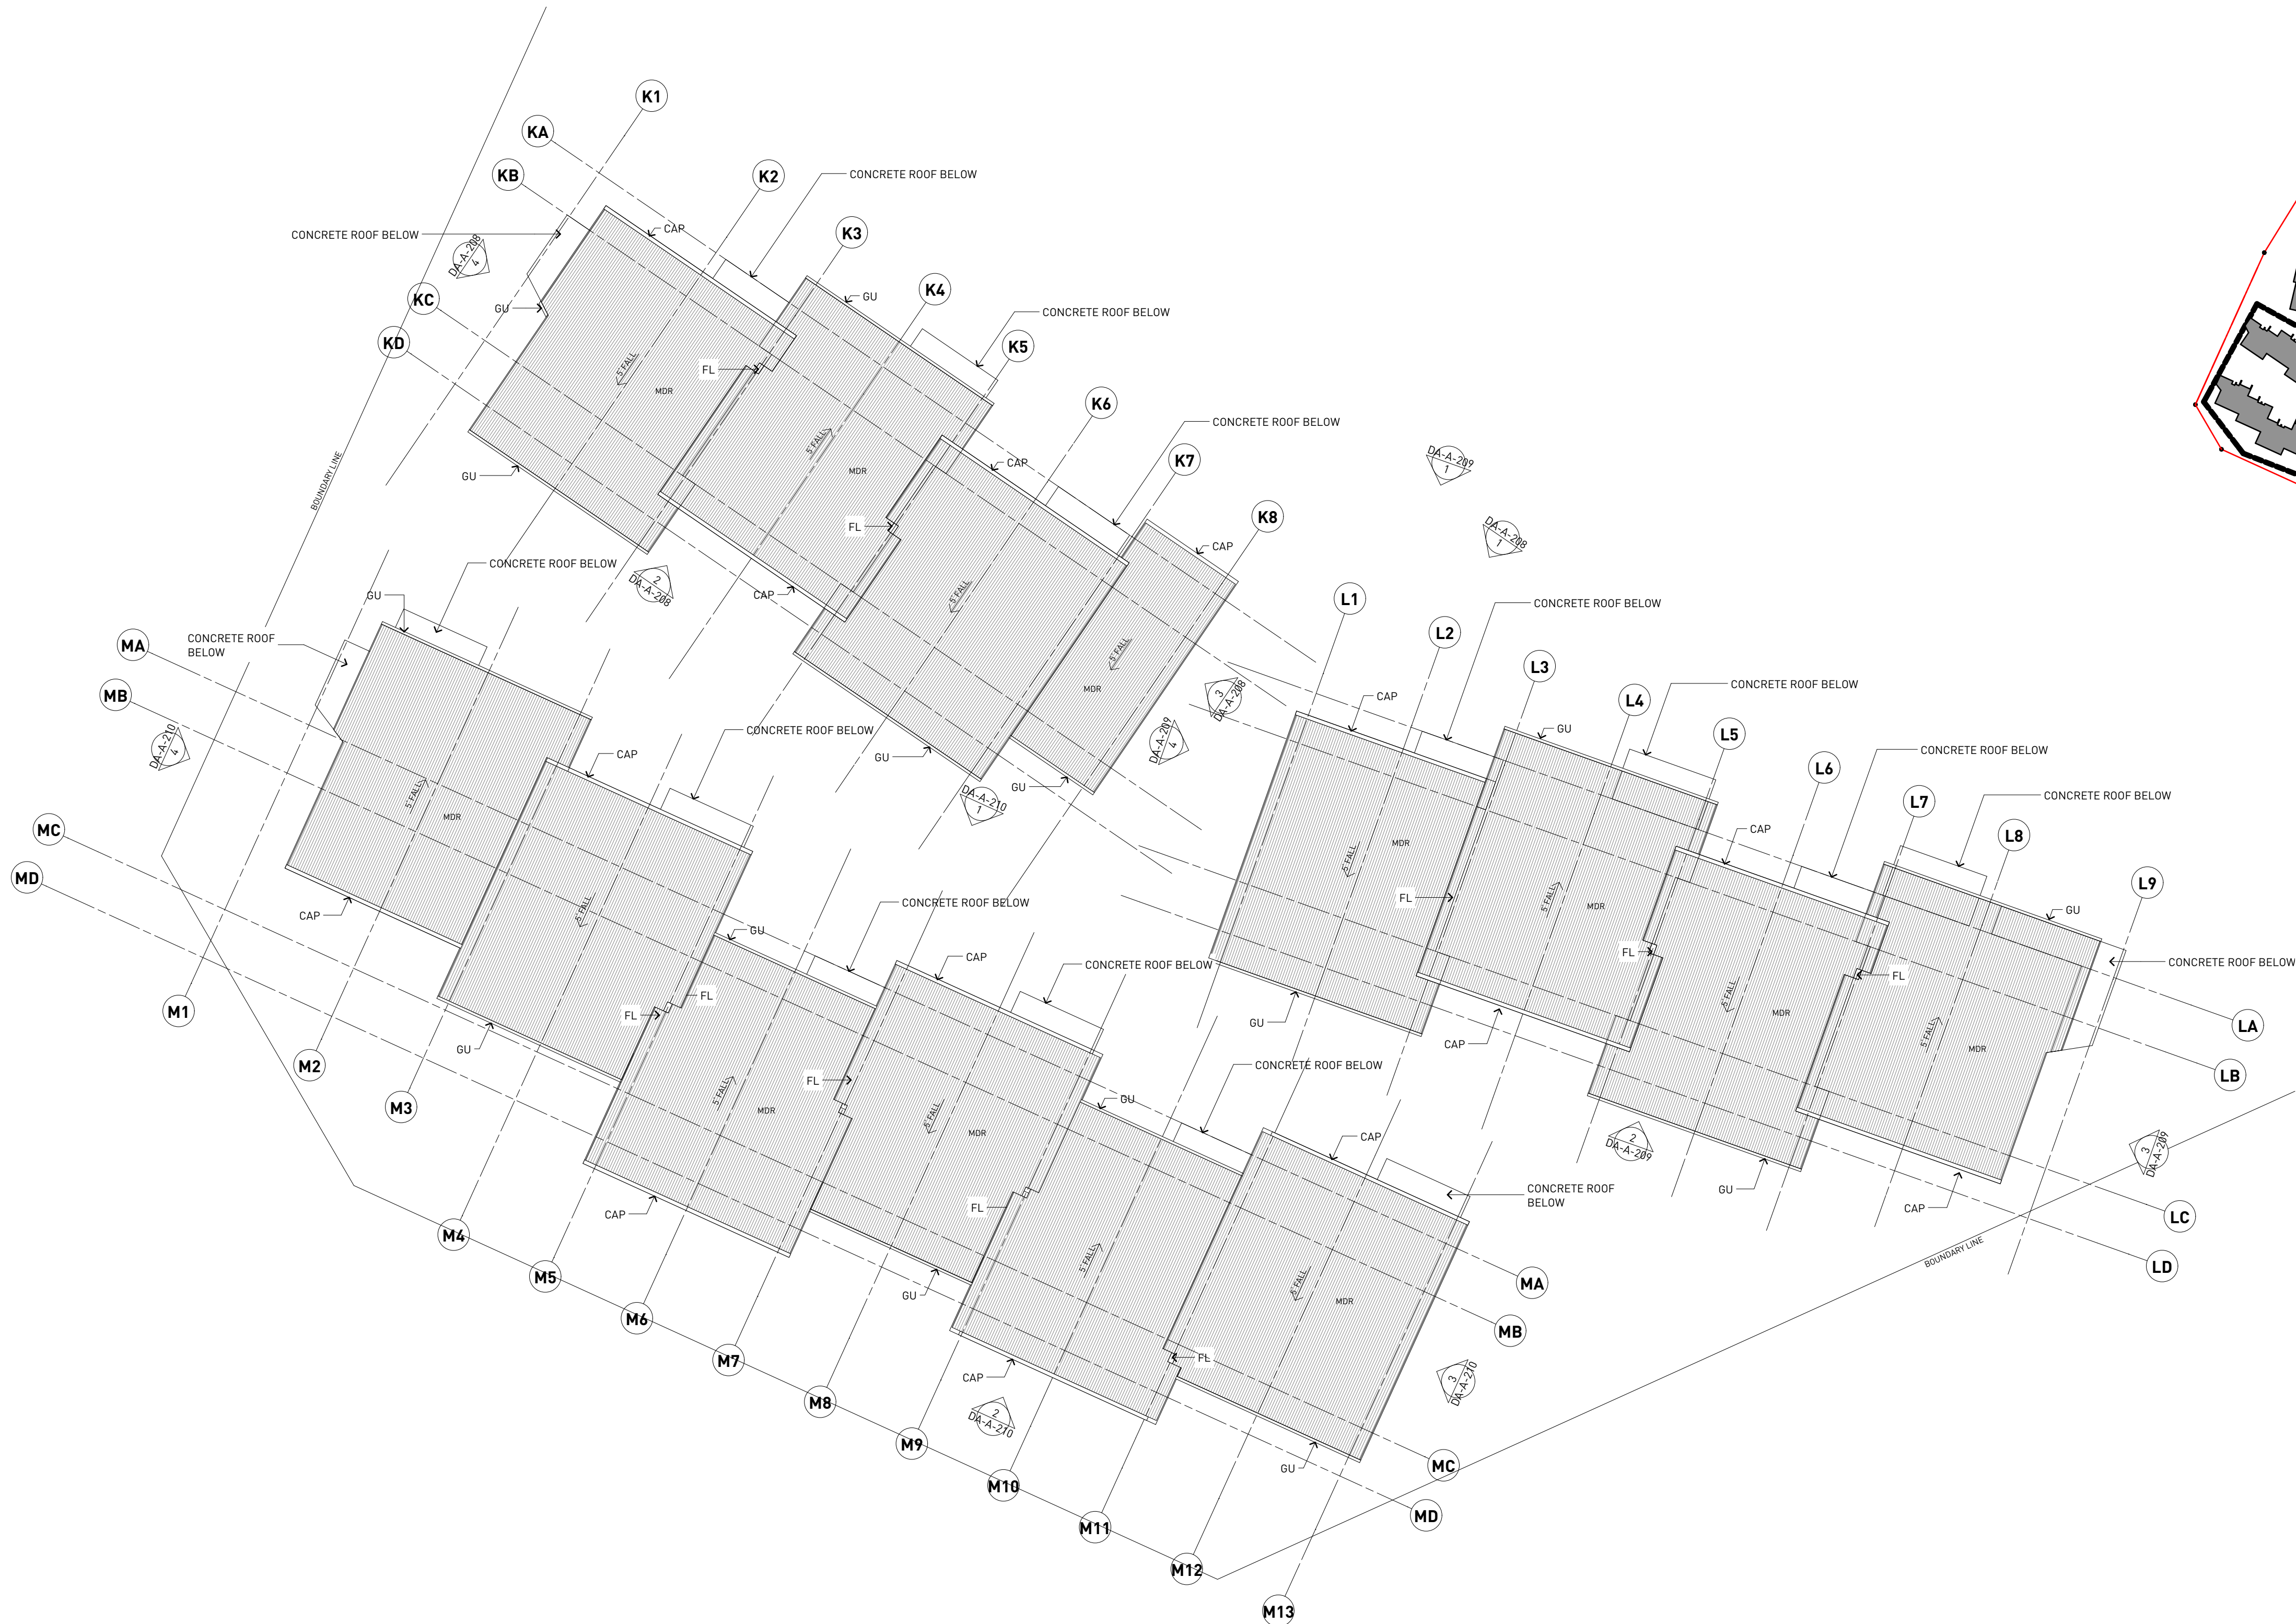

SELECTIONS LEGEND

REFER TO SELECTIONS SCHEDULE FOR MORE DETAIL

- AD ALUMINIUM FRAMED DOOR
- AW ALUMINIUM FRAMED WINDOW
- AWN SHADING AWNING
- BOL BOLLARD
- BAL BALUSTRADE
- BALC BALCONY
- BG BOX GUTTER
- BLK BLOCKWORK
- BK BRICKWORK
- CAP RIDGE CAPING
- CAR CARPET
- CJ CONSTRUCTION JOINT
- CL CLOTHESLINE
- CONC CONCRETE
- D DOOR
- DP DOWNPIPE
- EDB ELECTRICAL DISTRIBUTION BOARD
- EX EXISTING
- EXH EXHAUST
- F REFRIGERATOR
- FB1 FACE BRICK TYPE 1
- FB2 FACE BRICK TYPE 2
- FB3 FACE BRICK TYPE 3
- FC FIBRE CEMENT
- FG FIXED GLASS
- FSB FIXED GLASS BALUSTRADE
- FHR FIRE HOSE REEL
- FIP FIRE INDICATOR PANEL
- FL FLASHING
- FR FIRE RATED
- FW FLOOR WASTE
- FSL FINISHED FLOOR LEVEL
- FSL FINISHED SLAB LEVEL
- GD GRATED DRAIN
- GU GUTTER
- HR HANDRAIL
- HWU HOT WATER UNIT
- INT INTERCOM
- LDY LAUNDRY
- LV METAL LOUVRES
- MB MAILBOX
- MC# METAL CLADDING TYPE #
- MDR METAL DECK ROOFING
- MH METAL SHADING HOOD
- NGL NATURAL GROUND LEVEL
- OSD ON SITE DETENTION
- P PAINT
- PAL METAL PALLISADE
- PAV PAVING
- PB PLASTERBOARD
- MSC MESH CAGE
- REN RENDER
- RL RELATIVE LEVEL (TO AUSTRALIAN HEIGHT DATUM)
- RS ROLLER SHUTTER
- RWO RAINWATER OUTLET
- SG STEEL GATE
- SKL SKYLIGHT
- T TERRACE
- TRG TRANSLUCENT GLAZING (OBSCURE)
- W WASHING MACHINE
- WS WHEEL STOP

General Notes

- NEVER scale off drawings, use figured dimensions only.
- Verify all dimensions on site prior to commencement & report discrepancies to the architect.
- Drawings describe scope of works and general set out. These drawings are not shop drawings. Set out to be undertaken by surveyor on site. Shop drawings should be prepared where required or necessary

LEGEND

Refer to the notes page for legend that includes further notes and explanation of abbreviation

SELECTIONS LEGEND

REFER TO SELECTIONS SCHEDULE FOR MORE DETAIL

AD	ALUMINIUM FRAMED DOOR	CJ	CONSTRUCTION JOINT	FB1	FACE BRICK TYPE 1	FSL	FINISHED SLAB LEVEL	MDR	METAL DECK ROOFING	RL	RELATIVE LEVEL (TO AUSTRALIAN
AW	ALUMINIUM FRAMED WINDOW	CL	CLOTHESLINE	FB2	FACE BRICK TYPE 2	GD	GRATED DRAIN	MH	METAL SHADING HOOD	RS	ROLLER SHUTTER
AWN	SHADING AWNING	CONC	CONCRETE	FG	FIXED GLASS	GU	GUTTER	NGL	NATURAL GROUND LEVEL	RWO	RAINWATER OUTLET
BOL	BOLLARD	D	DOOR	FHR	FIRE HOSE REEL	HWU	HOT WATER UNIT	OSD	ON SITE DETENTION	SG	STEEL GATE
BAL	BALUSTRADE	DP	DOWNPIPE	FIP	FIRE INDICATOR PANEL	INT	INTERCOM	P	PAINT	SKL	SKYLIGHT
BALC	BALCONY	EDB	ELECTRICAL DISTRIBUTION BOARD	FL	FLASHING	LDY	LAUNDRY	PAL	METAL PALLISADE	T	TERRACE
BG	BOX GUTTER	EX	EXISTING	FR	FIRE RATED	LV	METAL LOUVRES	PB	PLASTERBOARD	TRG	TRANSLUCENT GLAZING (OBSCURE)
BLK	BLOCKWORK	EXH	EXHAUST	FW	FLOOR WASTE	MB	MAILBOX	MSC	MESH CAGE	W	WASHING MACHINE
BK	BRICKWORK	F	REFRIGERATOR	FSL	FINISHED FLOOR LEVEL	MC#	METAL CLADDING TYPE #	REN	RENDER	WS	WHEEL STOP
CAP	RIDGE CAPING	FB2	FACE BRICK TYPE 2								

DOCUMENT

BUILDINGS KLM ROOF

DOCUMENT

DEVELOPMENT APPLICATION

REV B 19-08-15

STAGE

DESIGN DEVELOPMENT

PROJECT

THE BRICKWORKS


10 VICTORY PARADE WALSEND

CLIENT

SNL BUILDING CONSTRUCTIONS

ARCHITECTURE URBAN PLANNING
M1/147 McEvoy St Alexandria NSW 2015
P 02 9516 2022 E email@smithtannes.com.au
smithtannes.com.au
Nominated Architect: Peter Smith (Reg 7024)

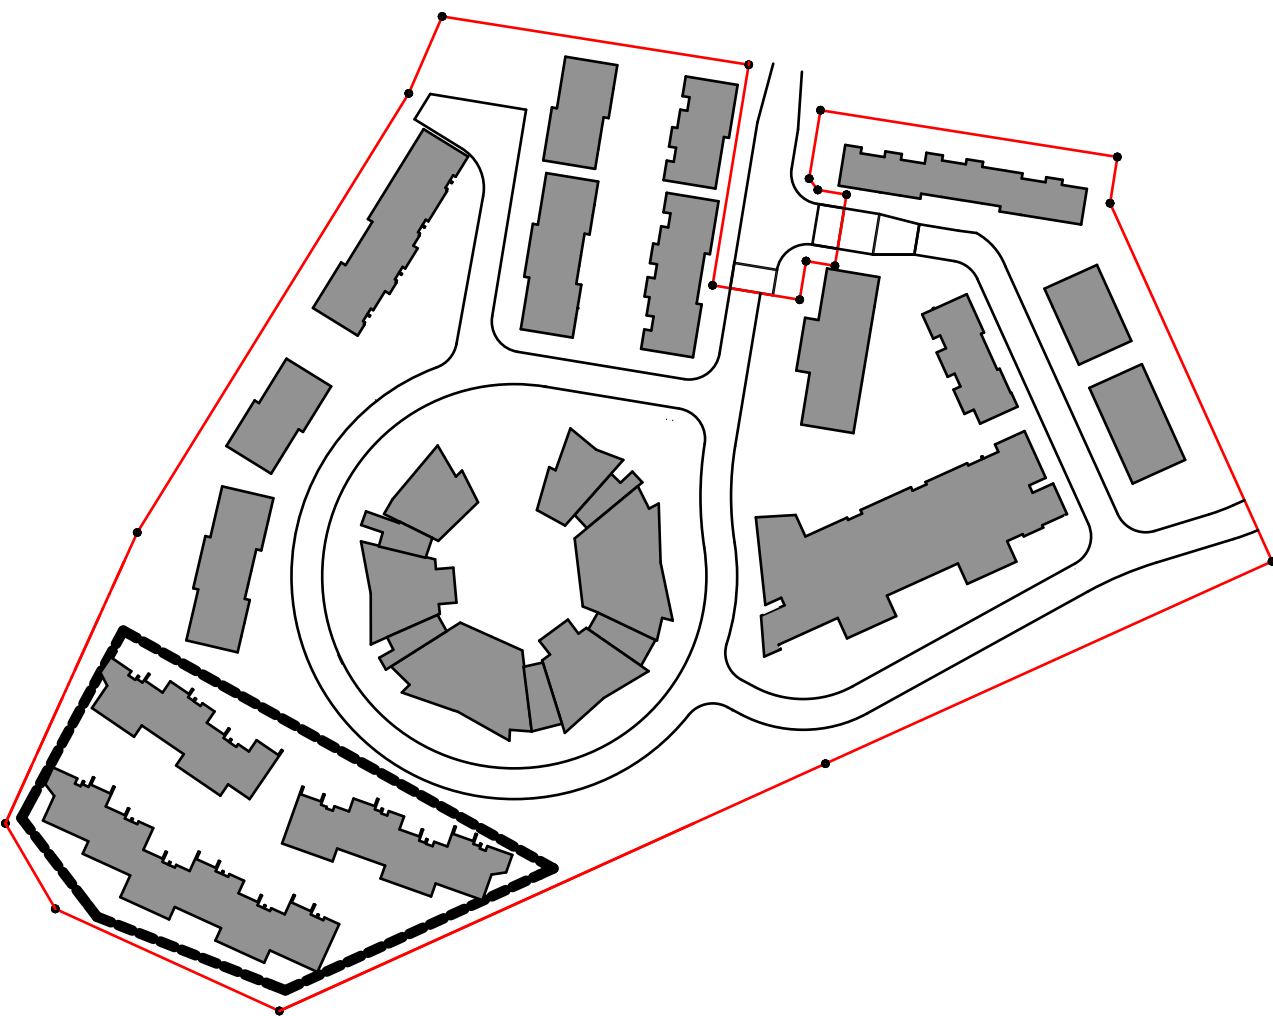

[illegible][illegible]

This architectural section drawing illustrates the structural components and vertical levels of a building facade. The drawing is set against a light blue background. At the top, four circular markers labeled KA, KB, KC, and KD are positioned above the roofline. A horizontal line labeled '10m HEIGHT PLANE' is shown on the left. The facade is composed of several vertical sections: a dark grey section on the left with 'REN' (reinforced concrete) labels, a central section with 'MC' (metal cladding) and 'FB' (floor beam) labels, and a right section with 'REN' and 'FB' labels. A red dashed line indicates a level of +24.182. Other level markers include +24.350, +24.343, +22.850, +22.350, +18.450, and +15.450. Arrows point to specific structural elements like 'MH' (metal hanger), 'MDR' (metal deck reinforcement), and 'MC' (metal cladding). A small 'dp' (down pipe) is also indicated. The drawing shows the building's profile, including a flat roof and a sloped section on the right.

SELECTIONS LEGEND

REFER TO SELECTIONS SCHEDULE FOR MORE DETAIL

AD	ALUMINIUM FRAMED DOOR
AW	ALUMINIUM FRAMED WINDOW
AW	SHADING AWNING
BL	ROLL
BAL	BALUSTRADE
BLC	BALCONY
BG	BOX GUTTER
BLK	BLACKWORK
BK	BRICKWORK
CAP	RIDGE CAPING
CAR	CARPET
CJ	CONSTRUCTION JOINT
CL	CLOTHESLINE
CONC	CONCRETE
D	DOOR
DP	DOWNPIPE
EDB	ELECTRICAL DISTRIBUTION BOARD
EX	EXISTING
EXH	EXHAUST
F	REFRIGERATOR
FB	FACE BRICK TYPE 1
FB2	FACE BRICK TYPE 2
FB3	FACE BRICK TYPE 3
FC	FIBRE CEMENT
FG	FIXED GLASS
FGB	FIXED GLASS BALUSTRADE
FHR	FIRE HOSE REEL
FI	FIRE INDICATOR PANEAL
FL	FLASHING
FR	FIRE RATED
FW	FLOOR WASTE
FSL	FINISHED FLOOR LEVEL
FSL	FINISHED SLAB LEVEL
GD	GUTTER DRAIN
GU	GUTTER
HR	HANDRAIL
HWU	HOT WATER UNIT
INT	INTERCOM
LDY	LAUNDRY
LV	METAL LOUVRES
MB	MAILBOX
MC#	METAL CLADDING TYPE #
MDR	METAL DECK ROOFING
NH	METAL SHADING HOOD
NGL	NATURAL GROUND LEVEL
OSD	ON SITE DETENTION
P	PAINT
PAL	METAL PALLISADE
PAV	PAVING
PB	PLASTERBOARD
MSC	MESH CAGE
REN	RENDER
RL	RELATIVE LEVEL (TO AUSTRALIAN HEIGHT DATUM)
RS	ROLLER SHUTTER
RWO	RAINWATER OUTLET
SG	STEEL GATE
SKL	SKYLIGHT
T	TERRACE
TR	TRANSLUCENT GLAZING [OPACURE]
W	WASHING MACHINE
WS	WHEEL STOP

General Notes

1. NEVER scale off drawings, use figured dimensions only.
2. Verify all dimensions on site prior to commencement & report discrepancies to the architect.
3. Drawings describe scope of works and general set out. These drawings are not shop drawings. Set out to be undertaken by surveyor on site. Shop drawings should be prepared where required or necessary

LEGEND

Refer to the notes page for legend that includes further notes and explanation of abbreviation

DOCUMENT

BUILDING K ELEVATIONS

STATUS

DEVELOPMENT APPLICATION

REV E 12-04-16

STAGE

DESIGN DEVELOPMENT

PROJECT

THE BRICKWORKS

10 VICTORY PARADE WALSSEND

CLIN

SNL BUILDING CONSTRUCTIONS


ARCHITECTURE URBAN PLANNING
M1/147 McEvoy St Alexandria NSW 2015
P 02 9516 2022 **E** email@smithtzannes.com.au
smithtzannes.com.au
Nominated Architect: Peter Smith (Reg 7024)




14 070 DA-A-208




1 BUILDING L NORTH ELEVATION
1:200

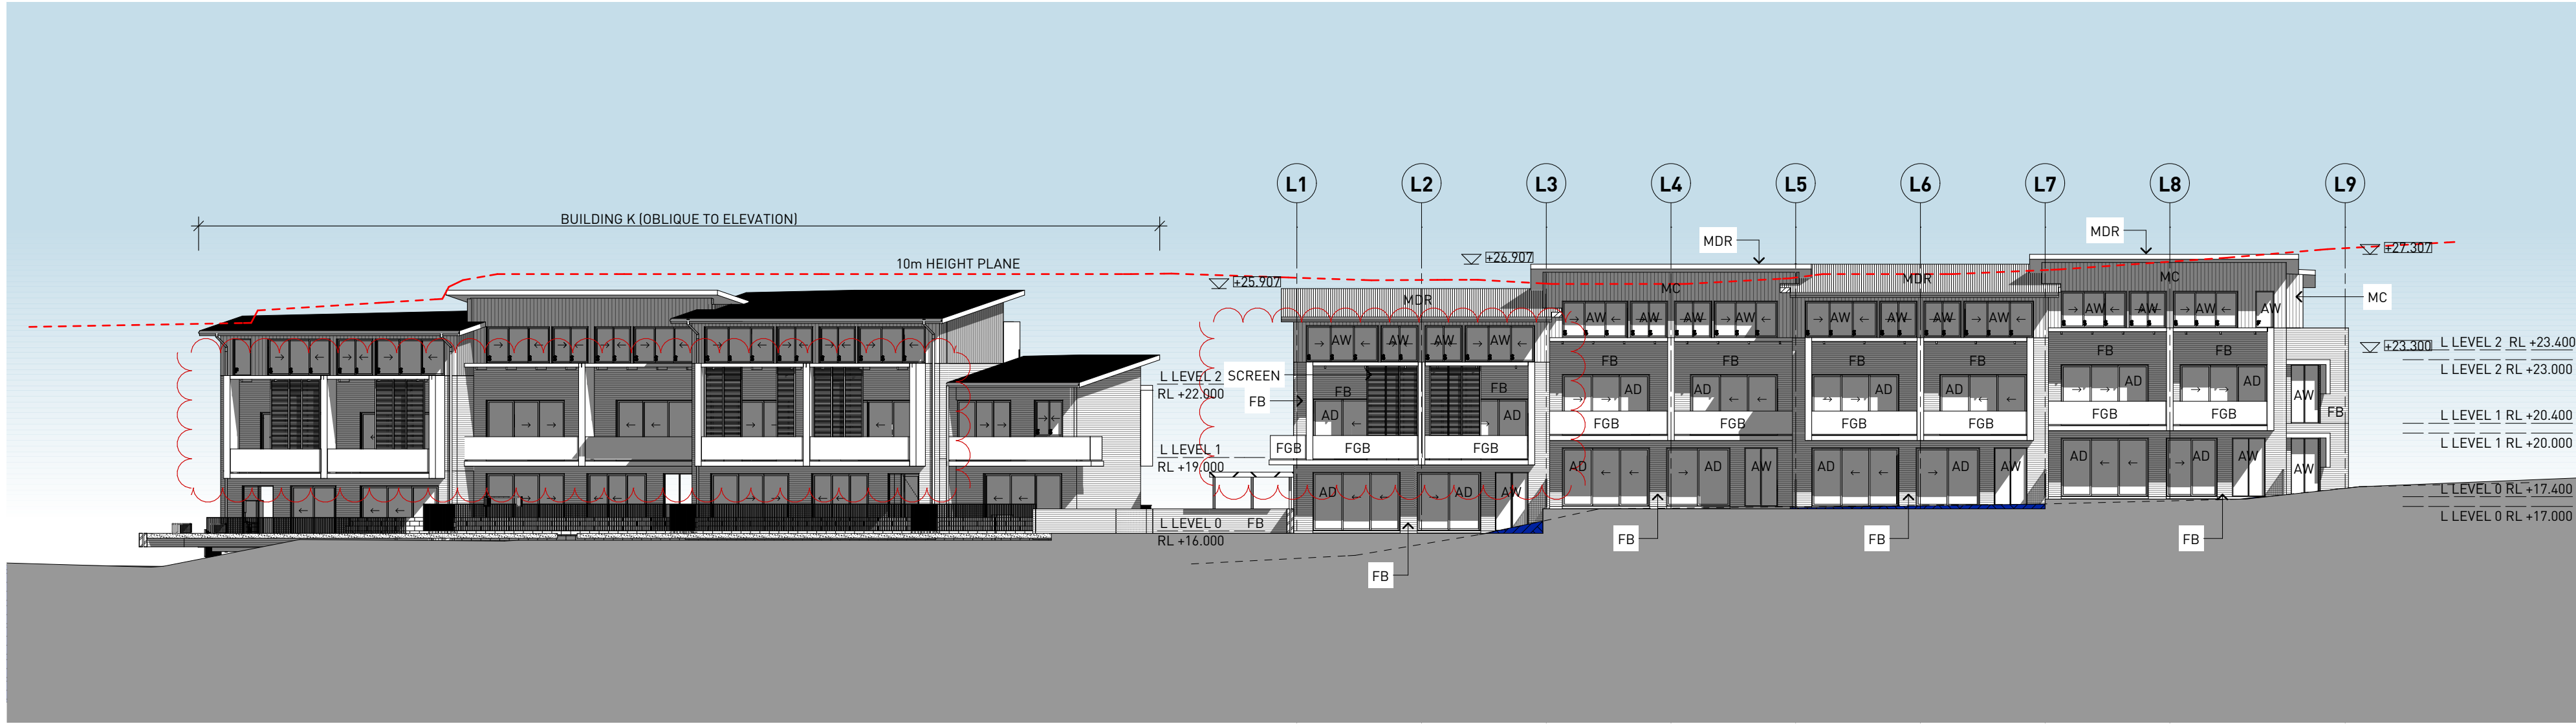


2 BUILDING L SOUTH ELEVATION
1:200

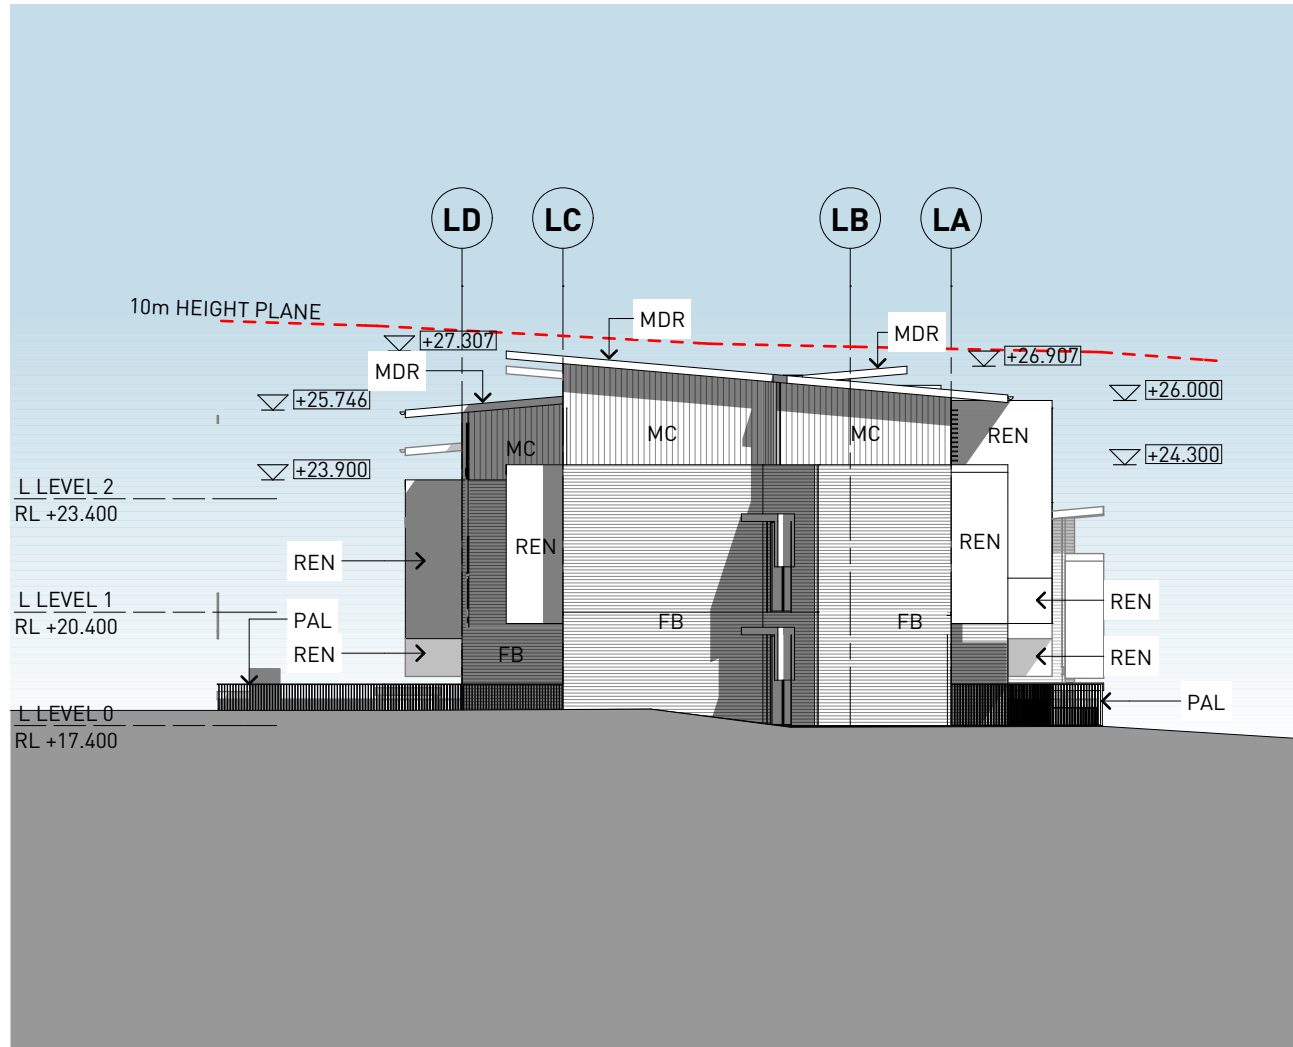

3 BUILDING L EAST ELEVATION
1:200

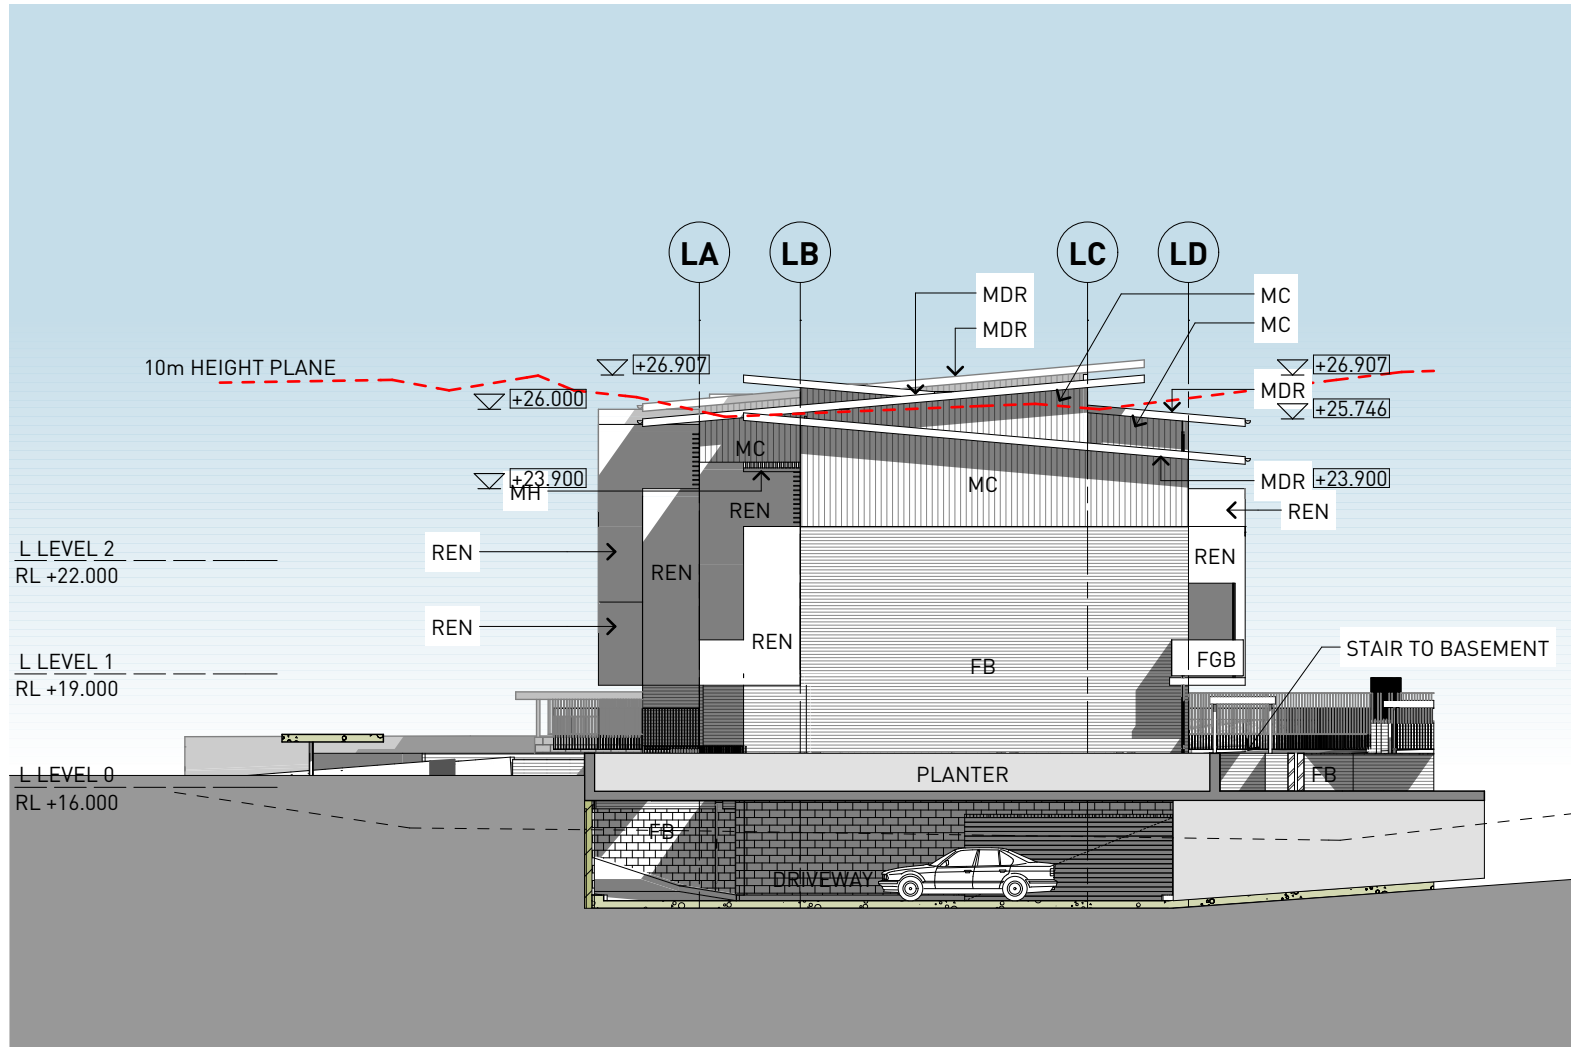

4 BUILDING L WEST ELEVATION
1:200

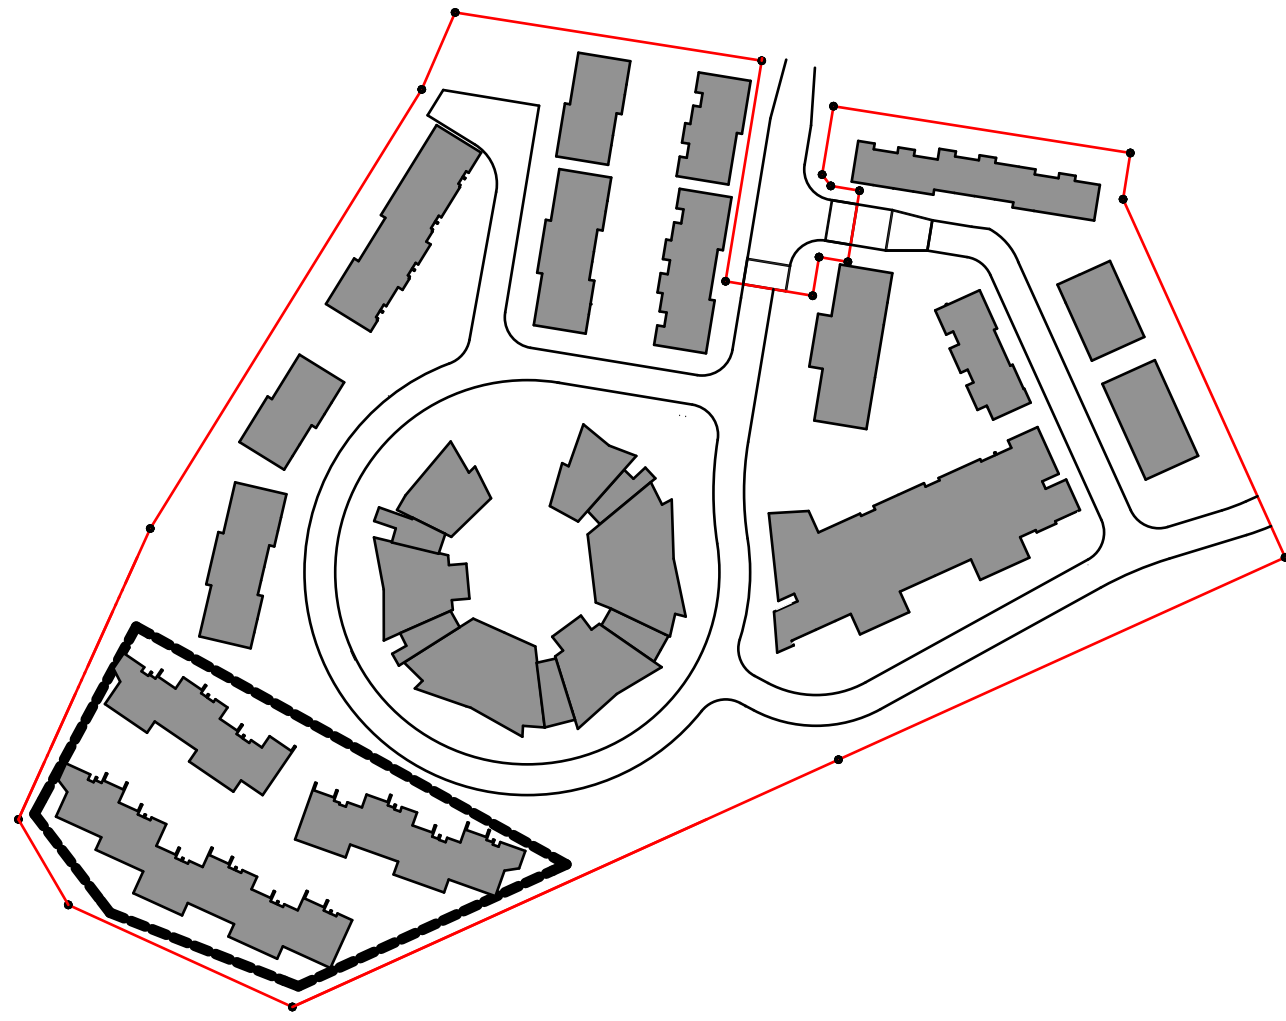

SELECTIONS LEGEND

REFER TO SELECTIONS SCHEDULE FOR MORE DETAIL

AD	ALUMINIUM FRAMED DOOR
AW	ALUMINIUM FRAMED WINDOW
AWN	SHADING AWNING
BOL	BOLLARD
BAL	BALUSTRADE
BALC	BALCONY
BG	BOX GUTTER
BLK	BLOCKWORK
BK	BRICKWORK
CAP	RIDGE CAPING
CAR	CARPET
CJ	CONSTRUCTION JOINT
CL	CLOTHESLINE
CONC	CONCRETE
D	DOOR
DP	DOWNPIPE
EDB	ELECTRICAL DISTRIBUTION BOARD
EX	EXISTING
EXH	EXHAUST
F	REFRIGERATOR
FB	FACE BRICK TYPE 1
FB2	FACE BRICK TYPE 2
FB3	FACE BRICK TYPE 3
FG	FIBRE CEMENT
FG	FIXED GLASS
FGB	FIXED GLASS BALUSTRADE
FHR	FIRE HOSE REEL
FIP	FIRE INDICATOR PANEL
FL	FLASHING
FR	FIRE RATED
FW	FLOOR WASTE
FEL	FINISHED FLOOR LEVEL
FSL	FINISHED SLAB LEVEL
GD	GRATED DRAIN
GU	GUTTER
HR	HANDRAIL
HWU	HOT WATER UNIT
INT	INTERCOM
LDY	LAUNDRY
LV	METAL LOUVRES
MB	MAILBOX
MC#	METAL CLADDING TYPE #
MDR	METAL DECK ROOFING
MH	METAL SHADING HOOD
NGL	NATURAL GROUND LEVEL
OSD	ON SITE DETENTION
P	PAINT
PAL	METAL PALLISADE
PAV	PAVING
PB	PLASTERBOARD
MSC	MESH CAGE
REN	RENDER
RL	RELATIVE LEVEL (TO AUSTRALIAN HEIGHT DATUM)
RS	ROLLER SHUTTER
RWO	RAINWATER OUTLET
SG	STEEL GATE
SKL	SKYLIGHT
T	TERRACE
TRG	TRANSLUCENT GLAZING (OBSCURE)
W	WASHING MACHINE
WS	WHEEL STOP

General Notes

1. NEVER scale off drawings, use figured dimensions only.
2. Verify all dimensions on site prior to commencement & report discrepancies to the architect.
3. Drawings describe scope of works and general set out. These drawings are not shop drawings. Set out to be undertaken by surveyor on site. Shop drawings should be prepared where required or necessary

LEGEND


Refer to the notes page for legend that includes further notes and explanation of abbreviation

DOCUMENT
BUILDING L ELEVATIONS
STATUS
DEVELOPMENT APPLICATION
REV D 12-04-16
STAGE
DESIGN DEVELOPMENT


PROJECT
THE BRICKWORKS
10 VICTORY PARADE WALSEND
CLIENT
SNRL BUILDING CONSTRUCTIONS

ARCHITECTURE URBAN PLANNING
M1/147 McEvoy St Alexandria NSW 2015
P 02 9516 2022 E email@smithtzannes.com.au
smithtzannes.com.au
Nominated Architect: Peter Smith (Reg 7024)




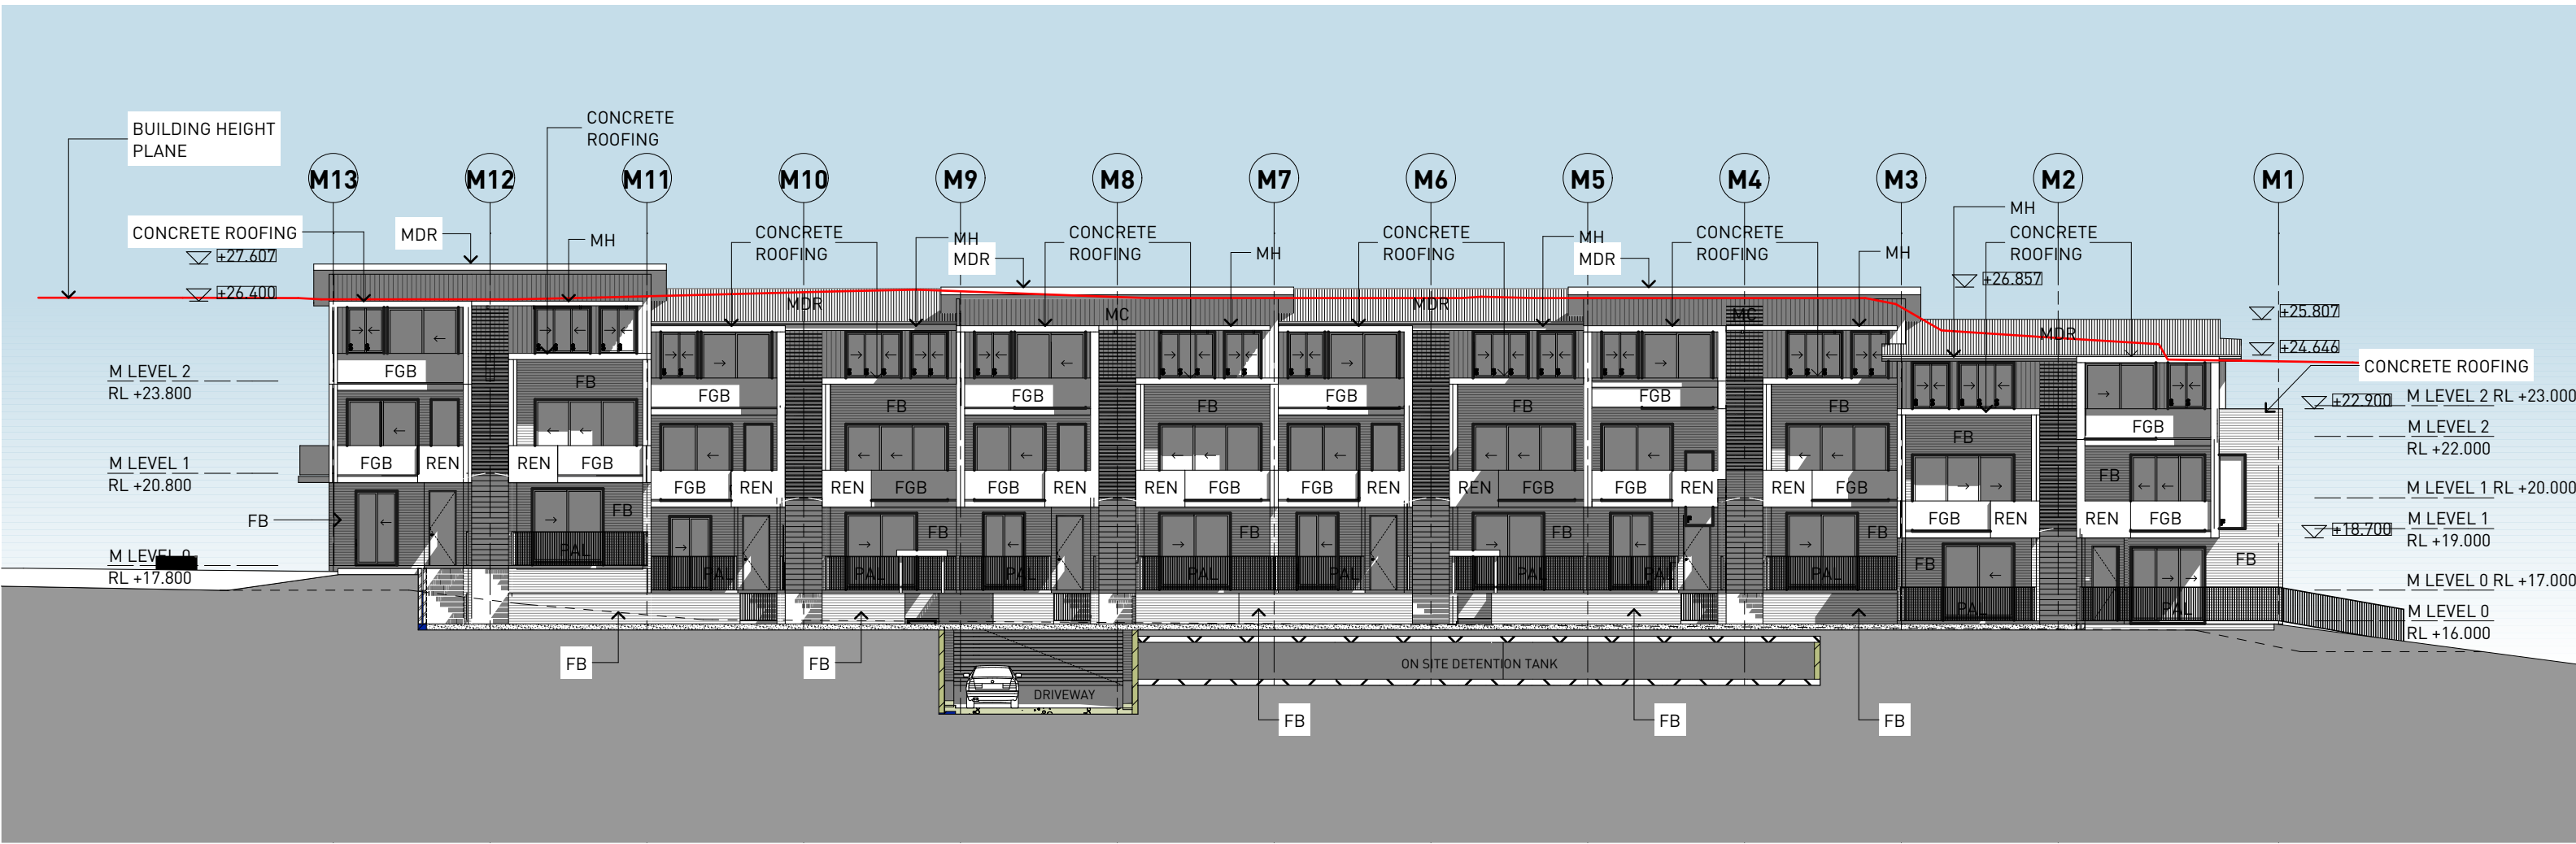


1 BUILDING M NORTH ELEVATION
1:200

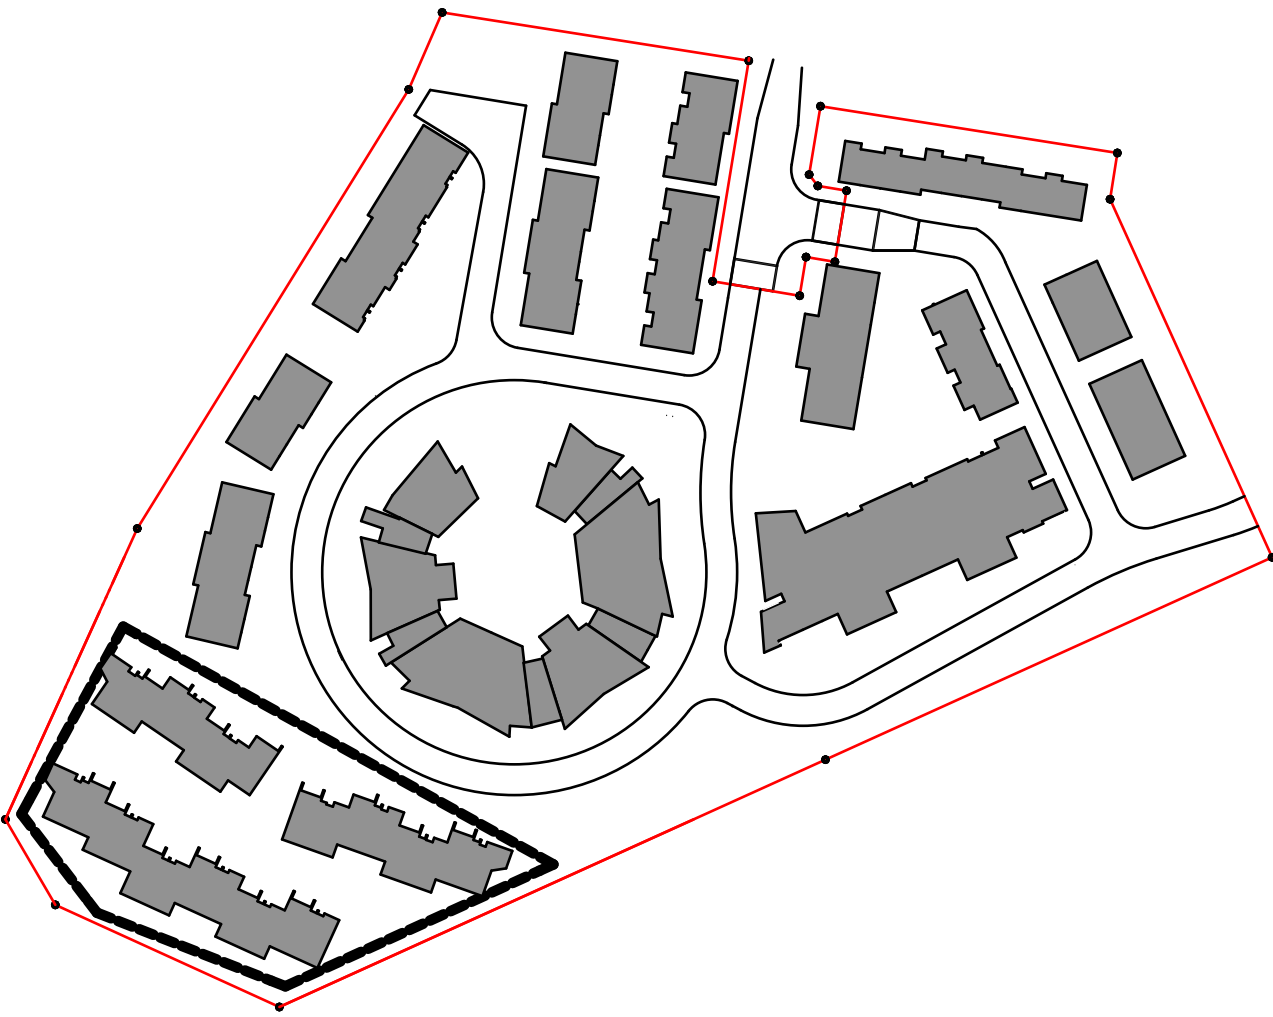

2 BUILDING M SOUTH ELEVATION
1:200

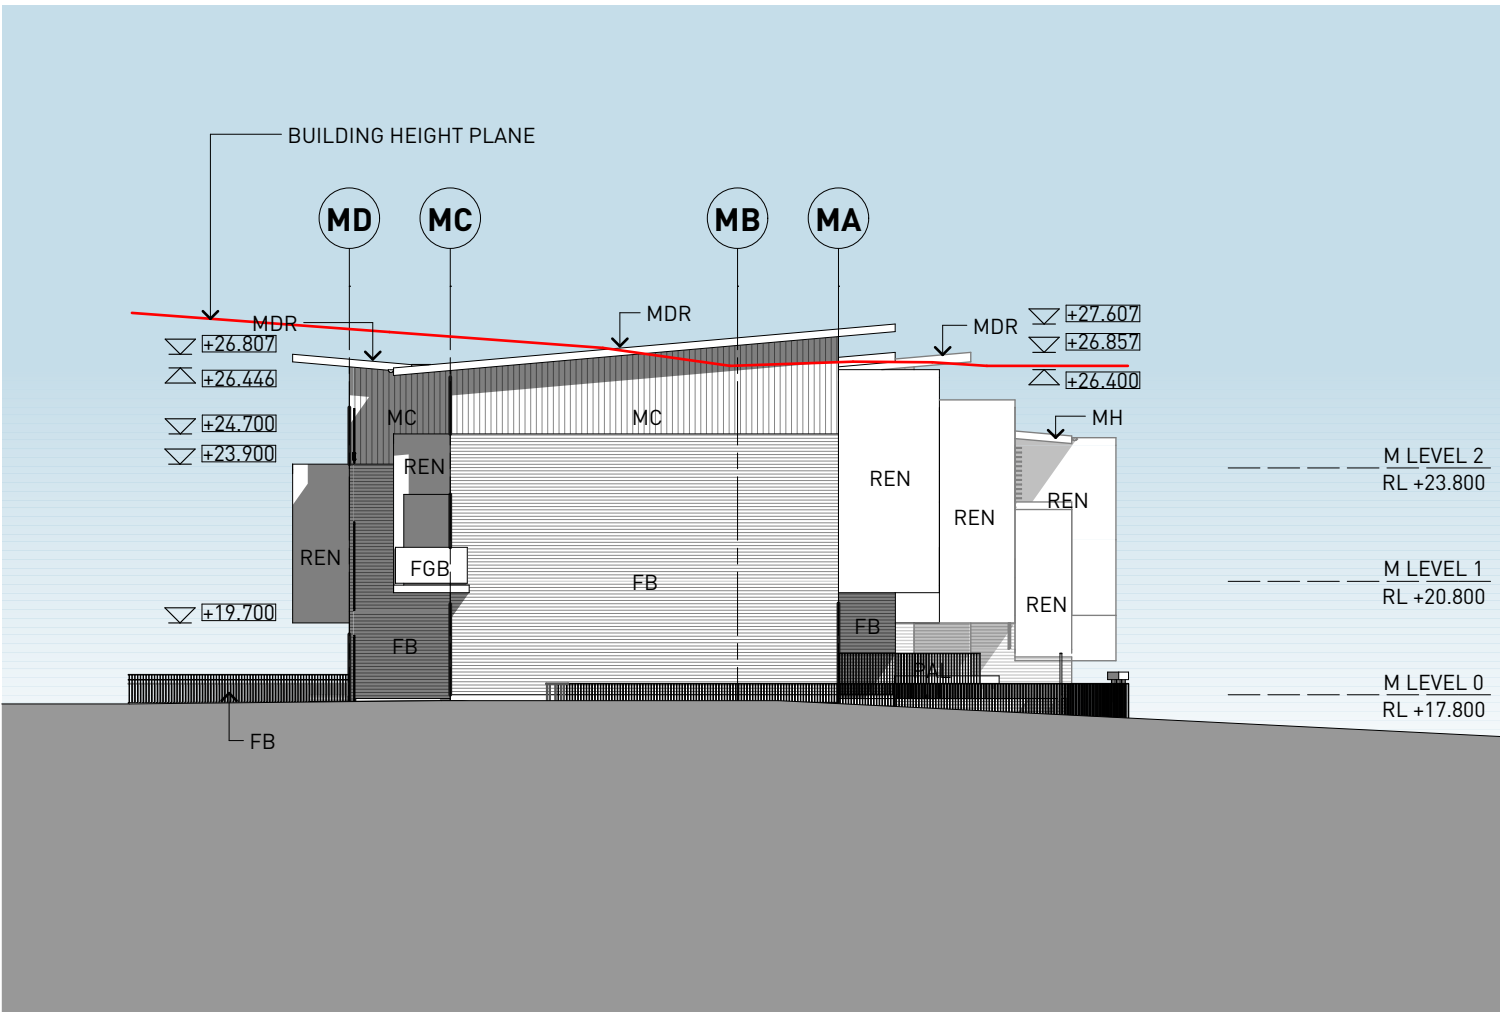

3 BUILDING M EAST ELEVATION
1:200

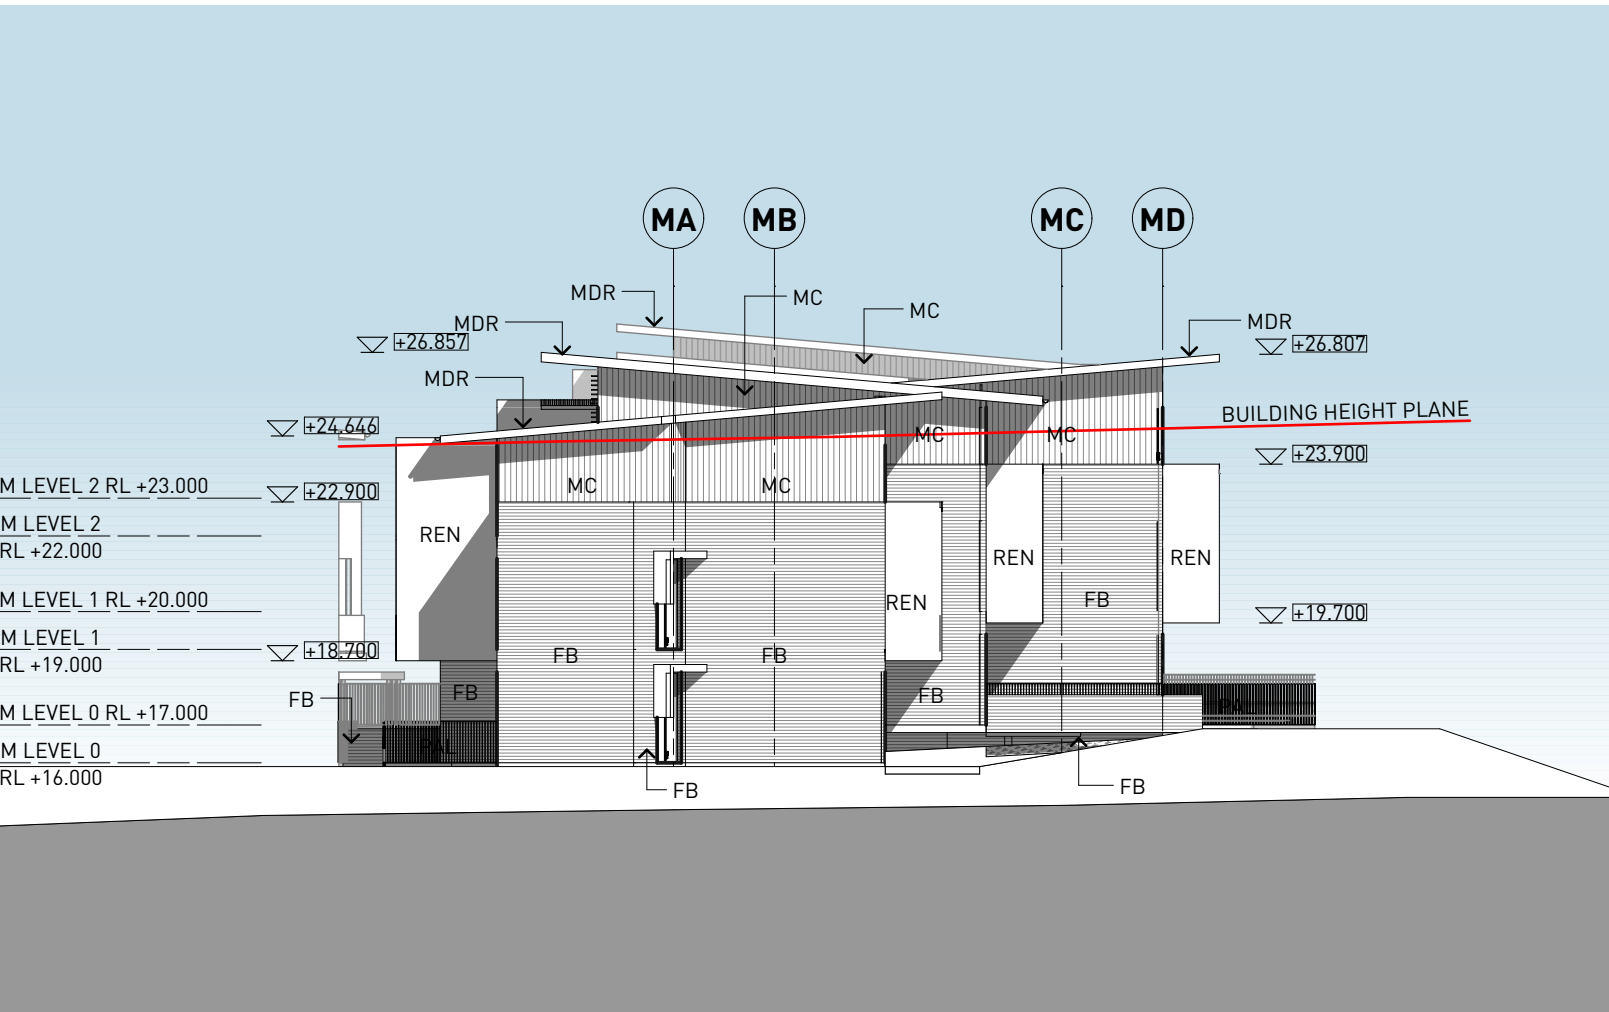


4 BUILDING M WEST ELEVATION
1:200

SELECTIONS LEGEND

REFER TO SELECTIONS SCHEDULE FOR MORE DETAIL

AD	ALUMINIUM FRAMED DOOR
AW	ALUMINIUM FRAMED WINDOW
AWN	SHADING AWNING
BOL	BOLLARD
BAL	BALUSTRADE
BALC	BALCONY
BG	BOX GUTTER
BLK	BLOCKWORK
BK	BRICKWORK
CAP	RIDGE CAPING
CAR	CARPET
CJ	CONSTRUCTION JOINT
CL	CLOTHESLINE
CONC	CONCRETE
D	DOOR
DP	DOWNPIPE
EDB	ELECTRICAL DISTRIBUTION BOARD
EX	EXISTING
EXH	EXHAUST
F	REFRIGERATOR
FB	FACE BRICK TYPE 1
FB2	FACE BRICK TYPE 2
FB3	FACE BRICK TYPE 3
FC	FIBRE CEMENT
FG	FIXED GLASS
FGB	FIXED GLASS BALUSTRADE
FHR	FIRE HOSE REEL
FIP	FIRE INDICATOR PANEL
FL	FLASHING
FR	FIRE RATED
FW	FLOOR WASTE
FFL	FINISHED FLOOR LEVEL
FSL	FINISHED SLAB LEVEL
GD	GRATED DRAIN
GU	GUTTER
HR	HANDRAIL
HWU	HOT WATER UNIT
INT	INTERCOM
LDY	LAUNDRY
LV	METAL LOUVRES
MB	MAILBOX
MC#	METAL CLADDING TYPE #
MDR	METAL DECK ROOFING
MH	METAL SHADING HOOD
NGL	NATURAL GROUND LEVEL
OSD	ON SITE DETENTION
P	PAINT
PAL	METAL PALLISADE
PAV	PAVING
PB	PLASTERBOARD
MSC	MESH CAGE
REN	RENDER
RL	RELATIVE LEVEL (TO AUSTRALIAN HEIGHT DATUM)
RS	ROLLER SHUTTER
RWO	RAINWATER OUTLET
SG	STEEL GATE
SKL	SKYLIGHT
T	TERRACE
TRG	TRANSLUCENT GLAZING (OBSCURE)
W	WASHING MACHINE
WS	WHEEL STOP

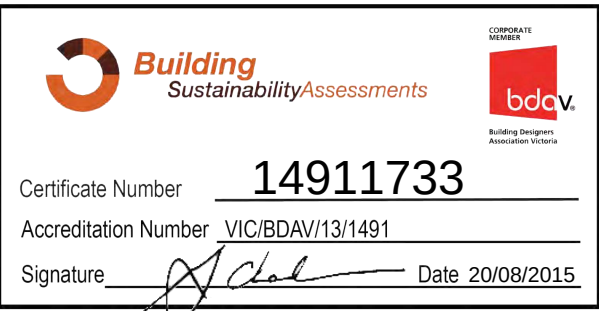

General Notes

- NEVER scale off drawings, use figured dimensions only.
- Verify all dimensions on site prior to commencement & report discrepancies to the architect.
- Drawings describe scope of works and general set out. These drawings are not shop drawings. Set out to be undertaken by surveyor on site. Shop drawings should be prepared where required or necessary

LEGEND

Refer to the notes page for legend that includes further notes and explanation of abbreviation

DOCUMENT
BUILDING M ELEVATIONS

DOCUMENT
DEVELOPMENT APPLICATION

REV B 19-08-15

STAGE
DESIGN DEVELOPMENT

PROJECT
THE BRICKWORKS

10 VICTORY PARADE WALSSEND

CLIENT
SNL BUILDING CONSTRUCTIONS

ARCHITECTURE URBAN PLANNING
M1/147 McEvoy St Alexandria NSW 2015
P 02 9516 2022 E email@smithtjzannes.com.au
smithtjzannes.com.au
Nominated Architect: Peter Smith (Reg 7024)



14_070 DA-A-210