



AD	ALUMINIUM FRAMED DOOR
AW	ALUMINIUM FRAMED WINDOW
AWN	SHADING AWNING
BOL	BOLLARD
BAL	BALUSTRADE
BALC	BALCONY
BG	BOX GUTTER
BLK	BLACKWOOD
BK	BRICKWORK
CAP	RIDGE CAPING
CAR	CARPET
CJ	CONSTRUCTION JOINT
CL	CLOTHESLINE
CONC	CONCRETE
D	DOOR
DP	DOWNPPIPE
EDB	ELECTRICAL DISTRIBUTION BOARD
EX	EXISTING
EXH	EXHAUST
F	REFRIGERATOR
FB	FACE BRICK TYPE 1
FB2	FACE BRICK TYPE 2
FB3	FACE BRICK TYPE 3
FC	FIBRE CEMENT
FG	FIXED GLASS
FGB	FIXED GLASS BALUSTRADE
FHR	FIRE HOSE REEL
FIP	FIRE INDICATOR PANEL
FL	FLASHING
FR	FIRE RATED
FW	FLOOR WASTE
FFL	FINISHED FLOOR LEVEL
FSL	FINISHED SLAB LEVEL
GD	GRATED DRAIN
GU	GUTTER
HR	HANDRAIL
HWU	HOT WATER UNIT
INT	INTERCOM
LDY	LAUNDRY
LV	METAL LOUVRES
MB	MAILBOX
MC#	METAL CLADDING TYPE #
MDR	METAL DECK ROOFING
MH	METAL SHADING HOOD
NEL	NATURAL GROUND LEVEL
OSD	ON SITE DETENTION
P	PAINIT
PAL	METAL PALLISADE
PAV	PAVING
PB	PLASTERBOARD
MSC	MESH CAGE
	RENDER
RL	RELATIVE LEVEL (TO AUSTRALIAN HEIGHT DATUM)
RS	ROLLER SHUTTER
RWO	RAINWATER OUTLET
SG	STEEL GATE
SKL	SKYLIGHT
	TERRACE
TRG	TRANS-LUCENT GLAZING (OBSCURE)
W	WASHING MACHINE
WS	WHEEL STOP

LEGEND



Refer to the notes page for legend that includes further notes and explanation of abbreviation

PROJECT
THE BRICKWORKS
10 VICTORY PARADE WALLSEND

ARCHITECTURE URBAN PLANNING
ABN 96 142 020 693
M1/147 McEvoy St Alexandria NSW 2015
P 02 9516 2022 E email@smithtzannes.com.au
smithtzannes.com.au
Nominated Architect: Peter Smith [Reg 7024]



14_070 DA-A-118

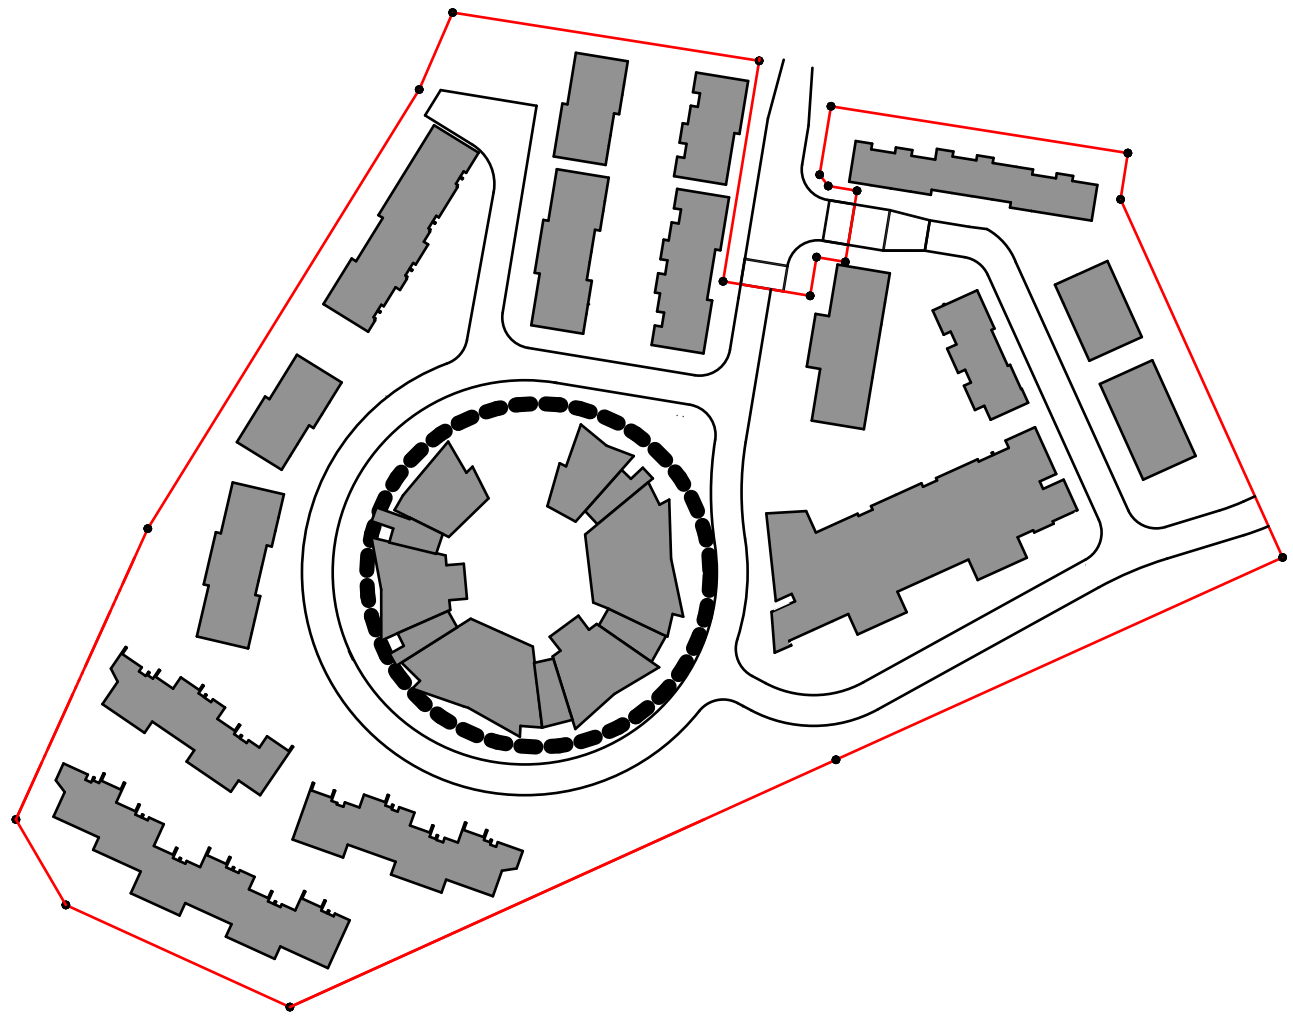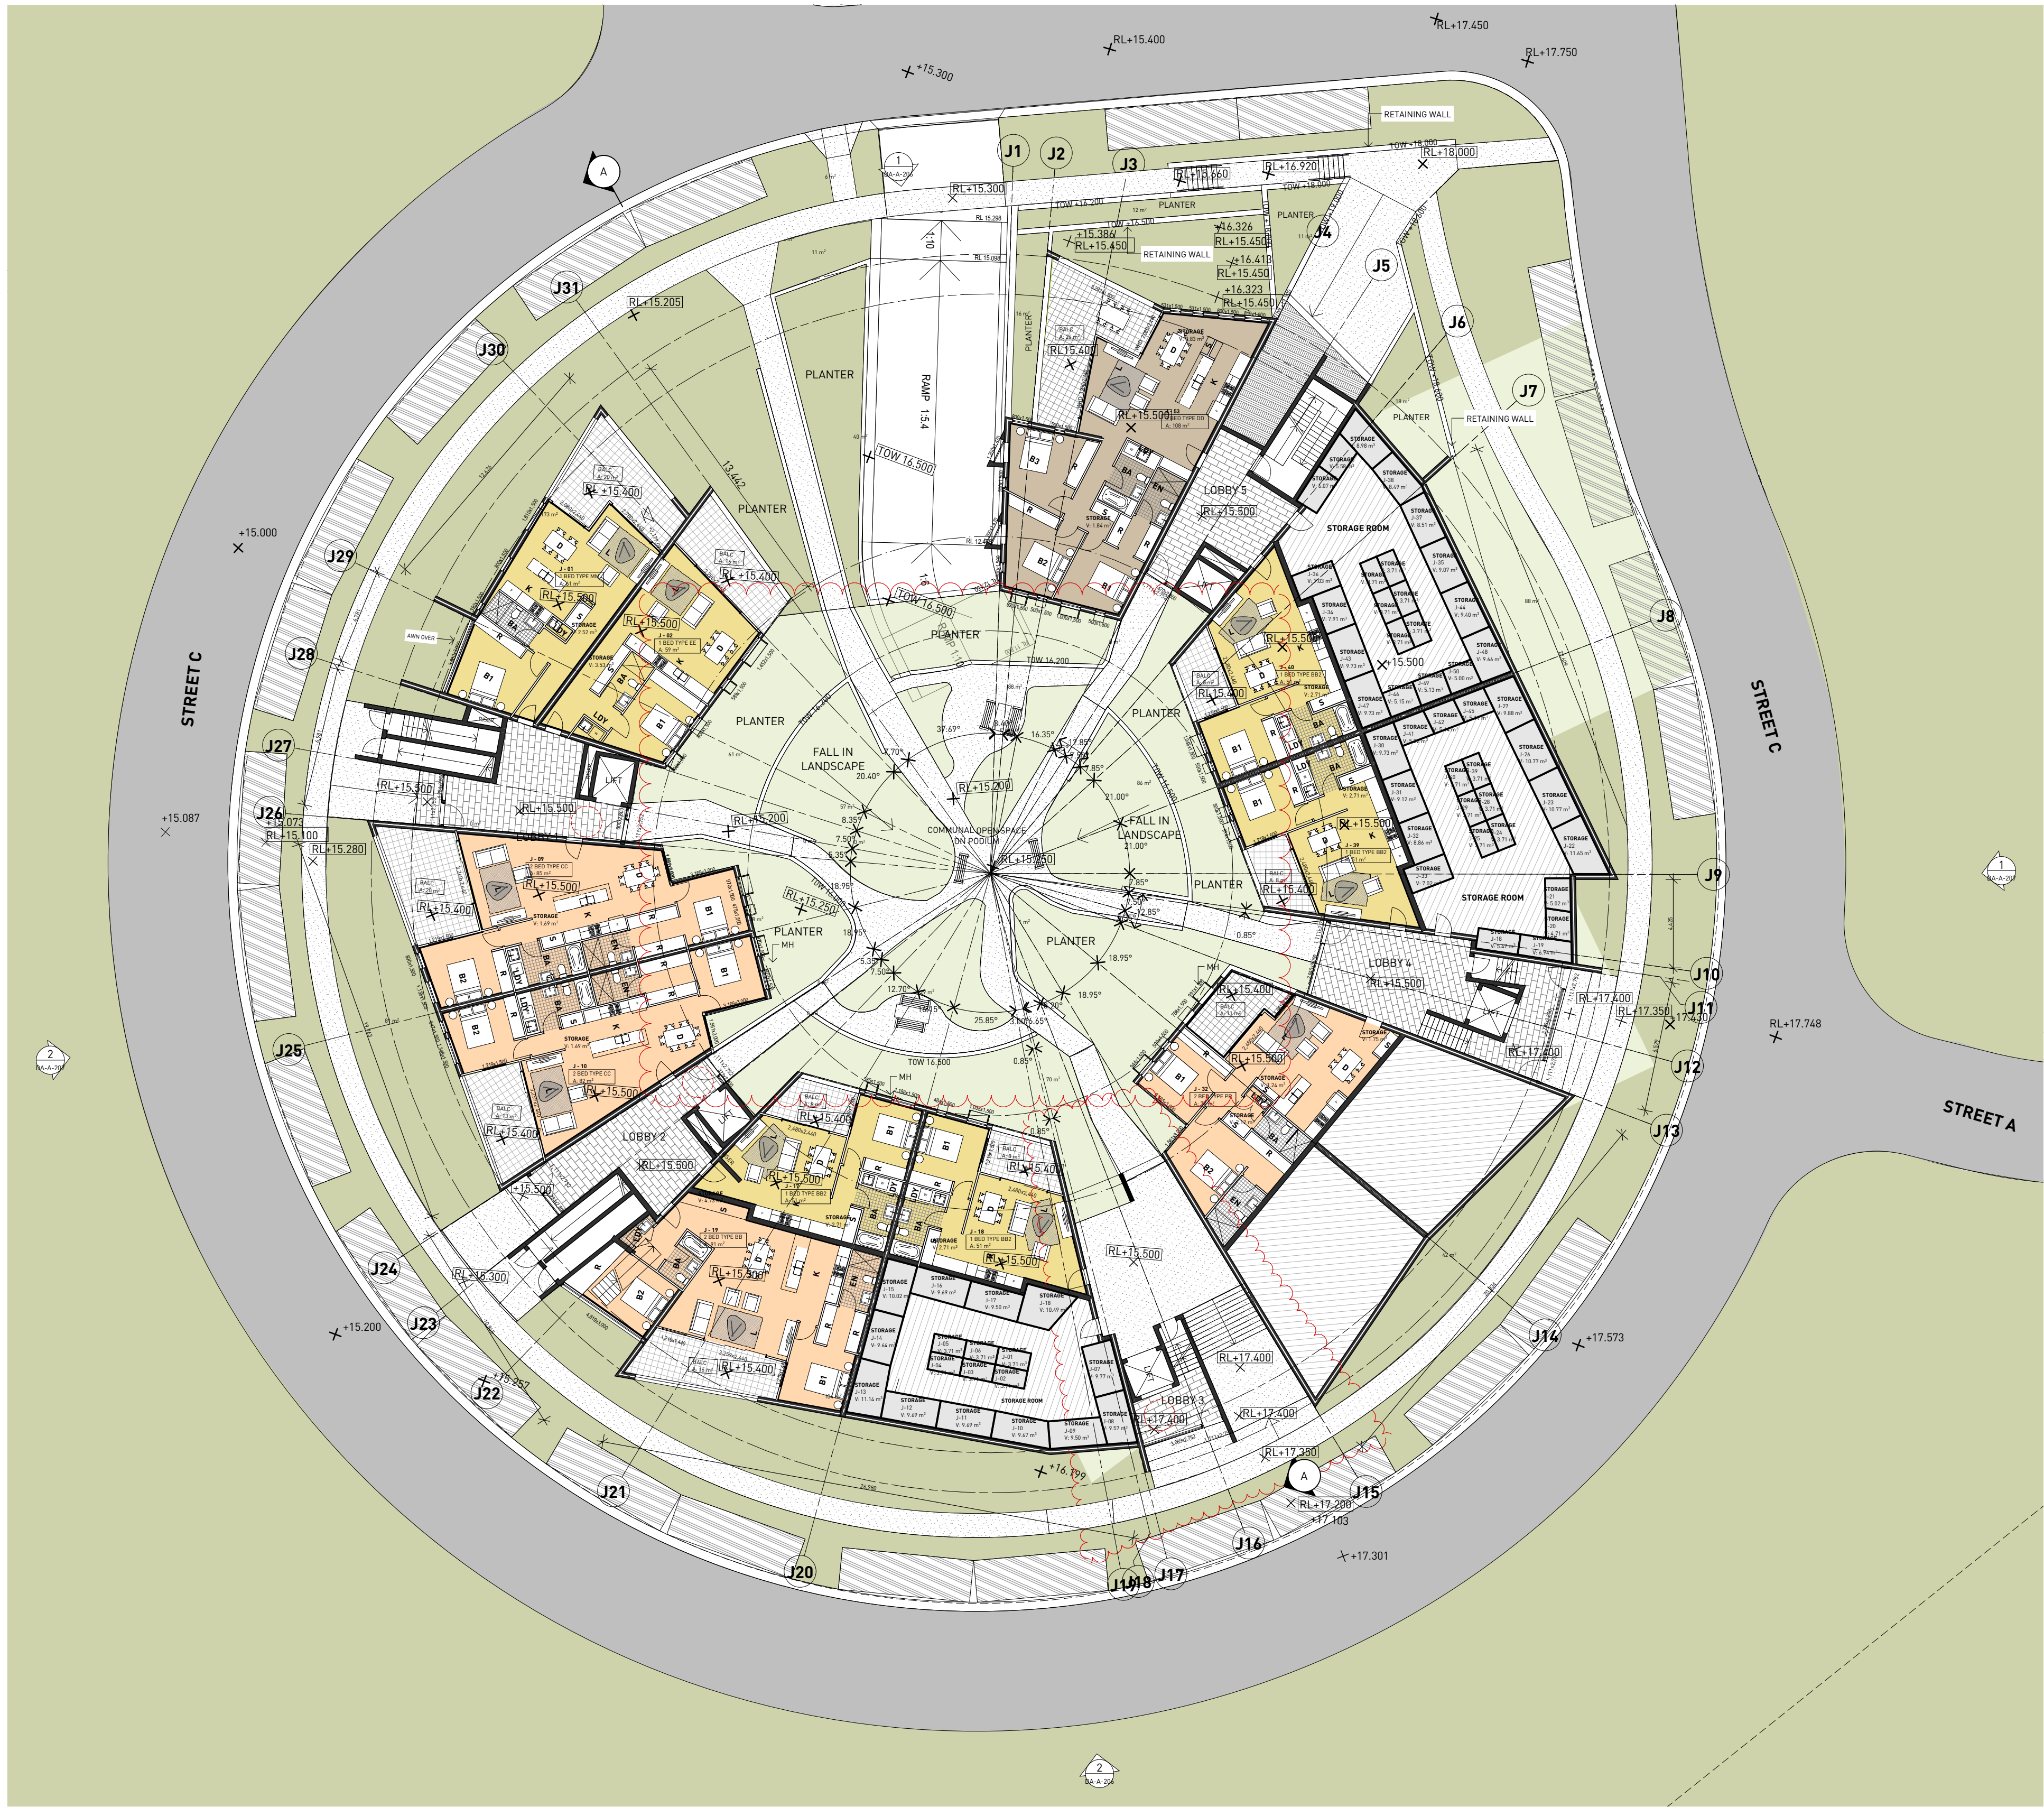

SELECTIONS LEGEND

REFER TO SELECTIONS SCHEDULE FOR MORE DETAIL

AD	ALUMINIUM FRAMED DOOR
AW	ALUMINIUM FRAMED WINDOW
AWN	SHADING AWNING
BOL	BOLLARD
BAL	BALUSTRADE
BALC	BALCONY
BG	BOX GUTTER
BLK	BLOCKWORK
BK	BRICKWORK
CAP	RIDGE CAPING
CAR	CARPET
CJ	CONSTRUCTION JOINT
CL	CLOTHESLINE
CONC	CONCRETE
D	DOOR
DP	DOWNPIPE
EDB	ELECTRICAL DISTRIBUTION BOARD
EX	EXISTING
EXH	EXHAUST
F	REFRIGERATOR
FB	FACE BRICK TYPE 1
FB2	FACE BRICK TYPE 2
FB3	FACE BRICK TYPE 3
FC	FIBRE CEMENT
FG	FIXED GLASS
FGB	FIXED GLASS BALUSTRADE
FHR	FIRE HOSE REEL
FIP	FIRE INDICATOR PANEL
FL	FLASHING
FR	FIRE RATED
FW	FLOOR WASTE
FFL	FINISHED FLOOR LEVEL
FSL	FINISHED SLAB LEVEL
GD	GRATED DRAIN
GU	GUTTER
HR	HANDRAIL
HWU	HOT WATER UNIT
INT	INTERCOM
LDY	LAUNDRY
LV	METAL LOUVRES
MB	MAILBOX
MC#	METAL CLADDING TYPE #
MDR	METAL DECK ROOFING
MH	METAL SHADING HOOD
NGL	NATURAL GROUND LEVEL
OSD	ON SITE DETENTION
P	PAINT
PAL	METAL PALLISADE
PAV	PAVING
PB	PLASTERBOARD
MSC	MESH CAGE
REN	RENDER
RL	RELATIVE LEVEL (TO AUSTRALIAN HEIGHT DATUM)
RS	ROLLER SHUTTER
RWO	RAINWATER OUTLET
SG	STEEL GATE
SKL	SKYLIGHT
T	TERRACE
TRG	TRANSLUCENT GLAZING (OBSCURE)
W	WASHING MACHINE
WS	WHEEL STOP

1 4A LEVEL 0
1:200

General Notes

- NEVER scale off drawings, use figured dimensions only.
- Verify all dimensions on site prior to commencement & report discrepancies to the architect.
- Drawings describe scope of works and general set out. These drawings are not shop drawings. Set out to be undertaken by surveyor on site. Shop drawings should be prepared where required or necessary.
- All work to be carried out in accordance with the Building Code of Australia.
- Architects work is subject to Copyright. Documents should not be used contrary to the purpose of the issue without written permission from Smith & Tzannes.

LEGEND

Refer to the notes page for legend that includes further notes and explanation of abbreviation

DOCUMENT

BUILDING J LEVEL 0 (GROUND)

STATUS

DEVELOPMENT APPLICATION

REV E 16/03/16

STAGE

DEVELOPMENT APPLICATION

PROJECT

THE BRICKWORKS


10 VICTORY PARADE WALLSEND

CLIENT

SNL BUILDING CONSTRUCTIONS

ARCHITECTURE URBAN PLANNING
ABN 96 142 020 693
M1/147 McEvoy St Alexandria NSW 2015
P102 9516 2022 E email@smithtzannes.com.au
smithtzannes.com.au
Nominated Architect: Peter Smith (Reg 7024)



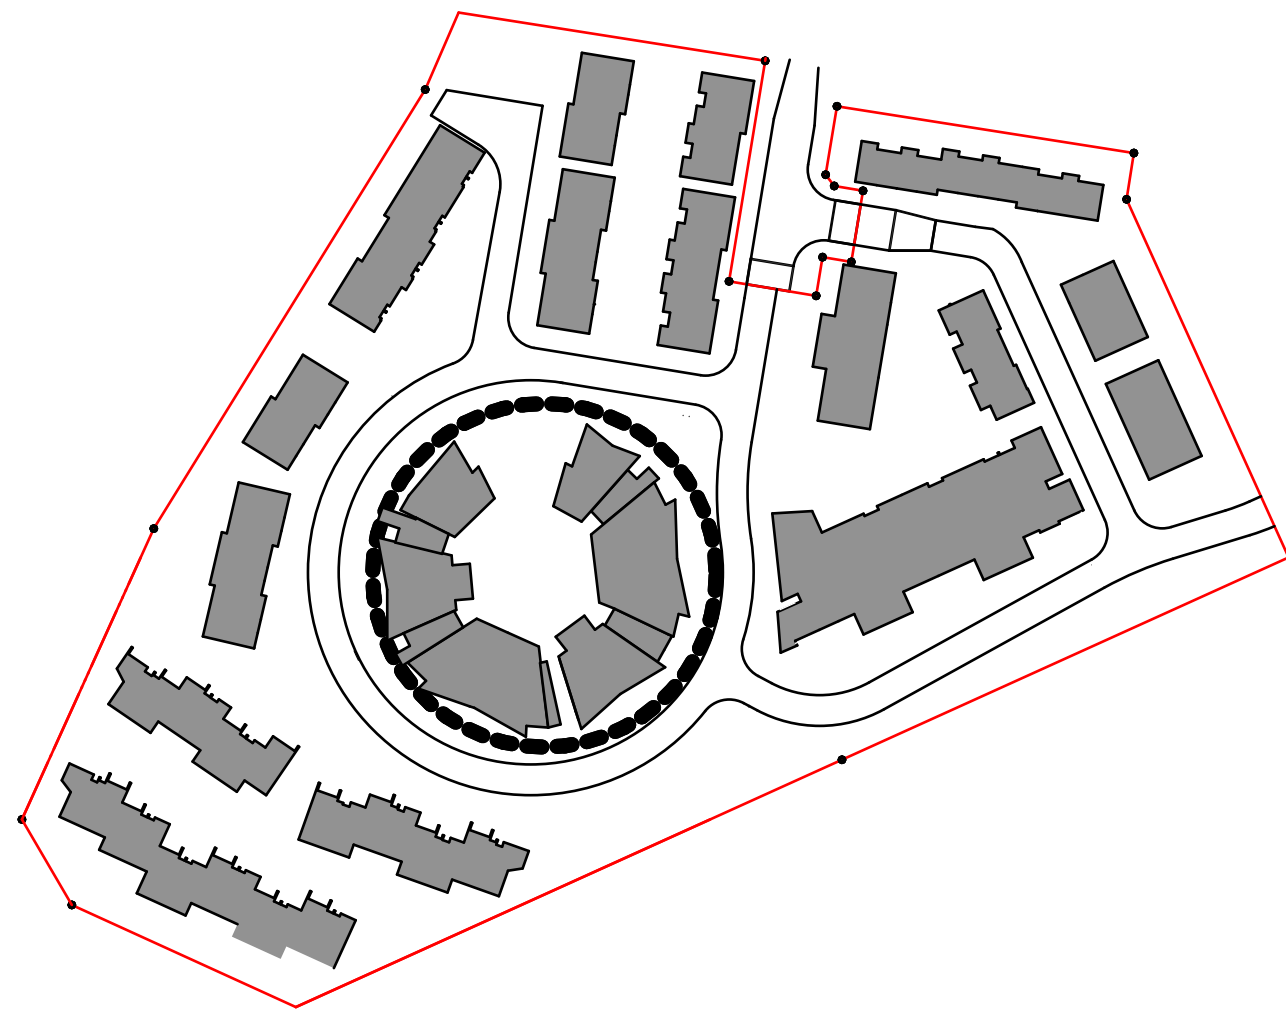

SELECTIONS LEGEND

REFER TO SELECTIONS SCHEDULE FOR MORE DETAIL

AD	ALUMINIUM FRAMED DOOR
AW	ALUMINIUM FRAMED WINDOW
AWN	SHADING AWNING
BOL	BOLLARD
BAL	BALUSTRADE
BALC	BALCONY
BG	BOX GUTTER
BLK	BLOCKWORK
BK	BRICKWORK
CAP	RIDGE CAPING
CAR	CARPET
CJ	CONSTRUCTION JOINT
CL	CLOTHESLINE
CONC	CONCRETE
D	DOOR
DP	DOWNPIPE
EDB	ELECTRICAL DISTRIBUTION BOARD
EX	EXISTING
EXH	EXHAUST
F	REFRIGERATOR
FB	FACE BRICK TYPE 1
FB2	FACE BRICK TYPE 2
FB3	FACE BRICK TYPE 3
FC	FIBRE CEMENT
FG	FIXED GLASS
FGB	FIXED GLASS BALUSTRADE
FHR	FIRE HOSE REEL
FIP	FIRE INDICATOR PANEL
FL	FLASHING
FR	FIRE RATED
FW	FLOOR WASTE
FFL	FINISHED FLOOR LEVEL
FSL	FINISHED SLAB LEVEL
GD	GRATED DRAIN
GU	GUTTER
HR	HANDRAIL
HWU	HOT WATER UNIT
INT	INTERCOM
LDY	LAUNDRY
LV	METAL LOUVRES
MB	MAILBOX
MC#	METAL CLADDING TYPE #
MDR	METAL DECK ROOFING
MH	METAL SHADING HOOD
NGL	NATURAL GROUND LEVEL
OSD	ON SITE DETENTION
P	PAINT
PAL	METAL PALLISADE
PAV	PAVING
PB	PLASTERBOARD
MSC	MESH CAGE
REN	RENDER
RL	RELATIVE LEVEL (TO AUSTRALIAN HEIGHT DATUM)
RS	ROLLER SHUTTER
RWO	RAINWATER OUTLET
SG	STEEL GATE
SKL	SKYLIGHT
T	TERRACE
TRG	TRANSLUCENT GLAZING [OBSCURE]
W	WASHING MACHINE
WS	WHEEL STOP

1 4A LEVEL 1
1:200

- General Notes**
- NEVER scale off drawings, use figured dimensions only.
 - Verify all dimensions on site prior to commencement & report discrepancies to the architect.
 - Drawings describe scope of works and general set out. These drawings are not shop drawings. Set out to be undertaken by surveyor on site. Shop drawings should be prepared where required or necessary.
 - All work to be carried out in accordance with the Building Code of Australia.
 - Architects work is subject to Copyright. Documents should not be used contrary to the purpose of the issue without written permission from Smith & Tzannes.

LEGEND

Refer to the notes page for legend that includes further notes and explanation of abbreviation

DOCUMENT
BUILDING J LEVEL 1

STATUS
DEVELOPMENT APPLICATION

REV E 16/03/16

STAGE
DEVELOPMENT APPLICATION

PROJECT
THE BRICKWORKS


10 VICTORY PARADE WALLSEND

CLIENT
SNL BUILDING CONSTRUCTIONS

ARCHITECTURE URBAN PLANNING
ABN 96 142 020 693
M1/147 McEvoy St Alexandria NSW 2015
P102 9516 2022 E email@smithtzannes.com.au
smithtzannes.com.au
Nominated Architect: Peter Smith (Reg 7024)




14_070 DA-A-120

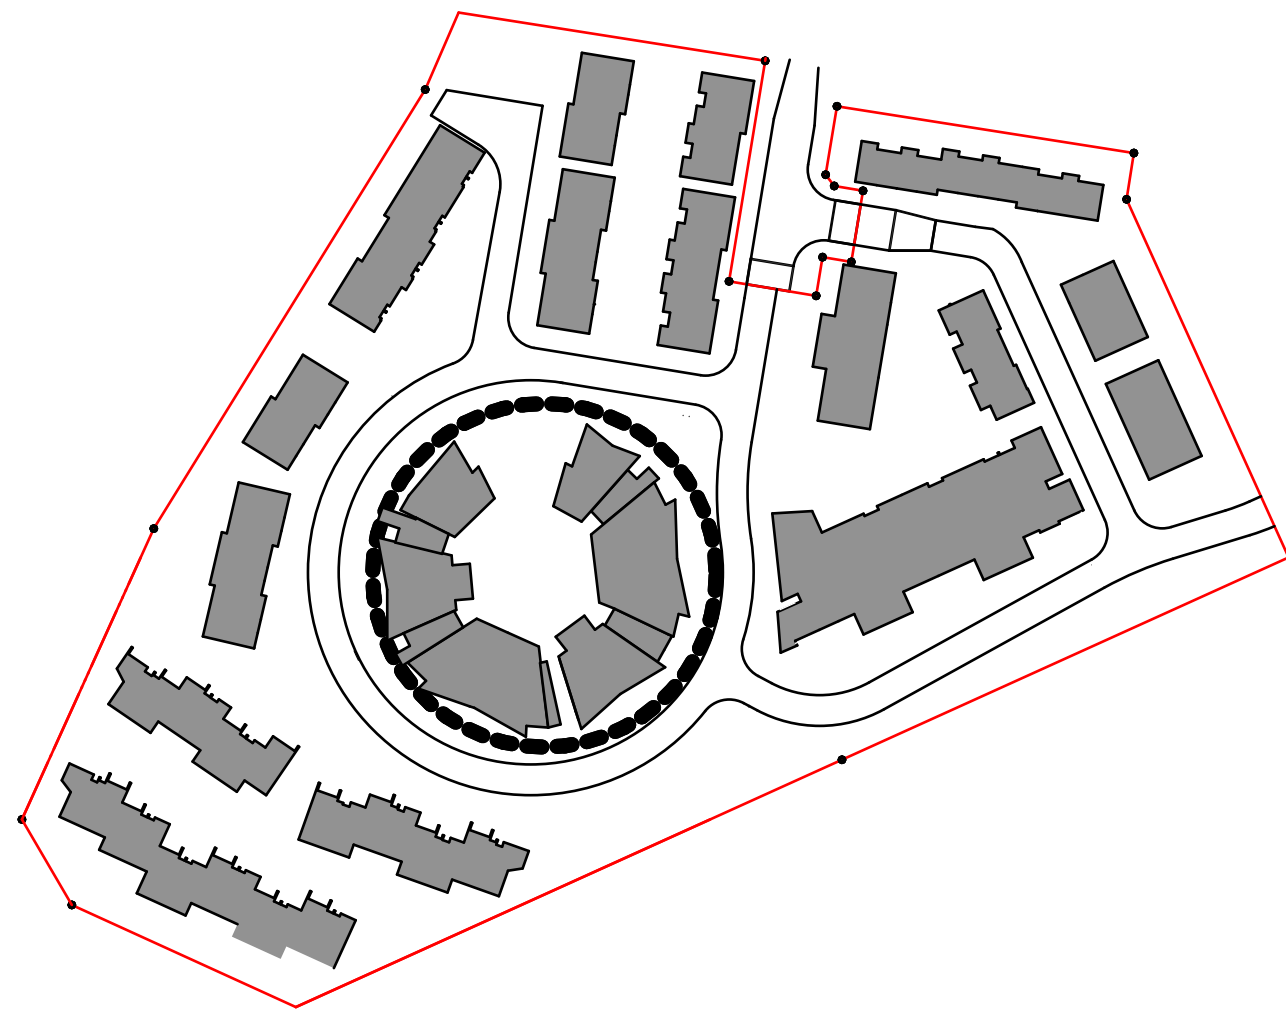

SELECTIONS LEGEND

REFER TO SELECTIONS SCHEDULE FOR MORE DETAIL

AD	ALUMINIUM FRAMED DOOR
AW	ALUMINIUM FRAMED WINDOW
AWN	SHADING AWNING
BOL	BOLLARD
BAL	BALUSTRADE
BALC	BALCONY
BG	BOX GUTTER
BLK	BLOCKWORK
BK	BRICKWORK
CAP	RIDGE CAPING
CAR	CARPET
CJ	CONSTRUCTION JOINT
CL	CLOTHESLINE
CONC	CONCRETE
D	DOOR
DP	DOWNPIPE
EDB	ELECTRICAL DISTRIBUTION BOARD
EX	EXISTING
EXH	EXHAUST
F	REFRIGERATOR
FB	FACE BRICK TYPE 1
FB2	FACE BRICK TYPE 2
FB3	FACE BRICK TYPE 3
FC	FIBRE CEMENT
FG	FIXED GLASS
FGB	FIXED GLASS BALUSTRADE
FHR	FIRE HOSE REEL
FIP	FIRE INDICATOR PANEL
FL	FLASHING
FR	FIRE RATED
FW	FLOOR WASTE
FFL	FINISHED FLOOR LEVEL
FSL	FINISHED SLAB LEVEL
GD	GRATED DRAIN
GU	GUTTER
HR	HANDRAIL
HWU	HOT WATER UNIT
INT	INTERCOM
LDY	LAUNDRY
LV	METAL LOUVRES
MB	MAILBOX
MC#	METAL CLADDING TYPE #
MDR	METAL DECK ROOFING
MH	METAL SHADING HOOD
NGL	NATURAL GROUND LEVEL
OSD	ON SITE DETENTION
P	PAINT
PAL	METAL PALLISADE
PAV	PAVING
PB	PLASTERBOARD
MSC	MESH CAGE
REN	RENDER
RL	RELATIVE LEVEL (TO AUSTRALIAN HEIGHT DATUM)
RS	ROLLER SHUTTER
RWO	RAINWATER OUTLET
SG	STEEL GATE
SKL	SKYLIGHT
T	TERRACE
TRG	TRANSLUCENT GLAZING (OBSCURE)
W	WASHING MACHINE
WS	WHEEL STOP

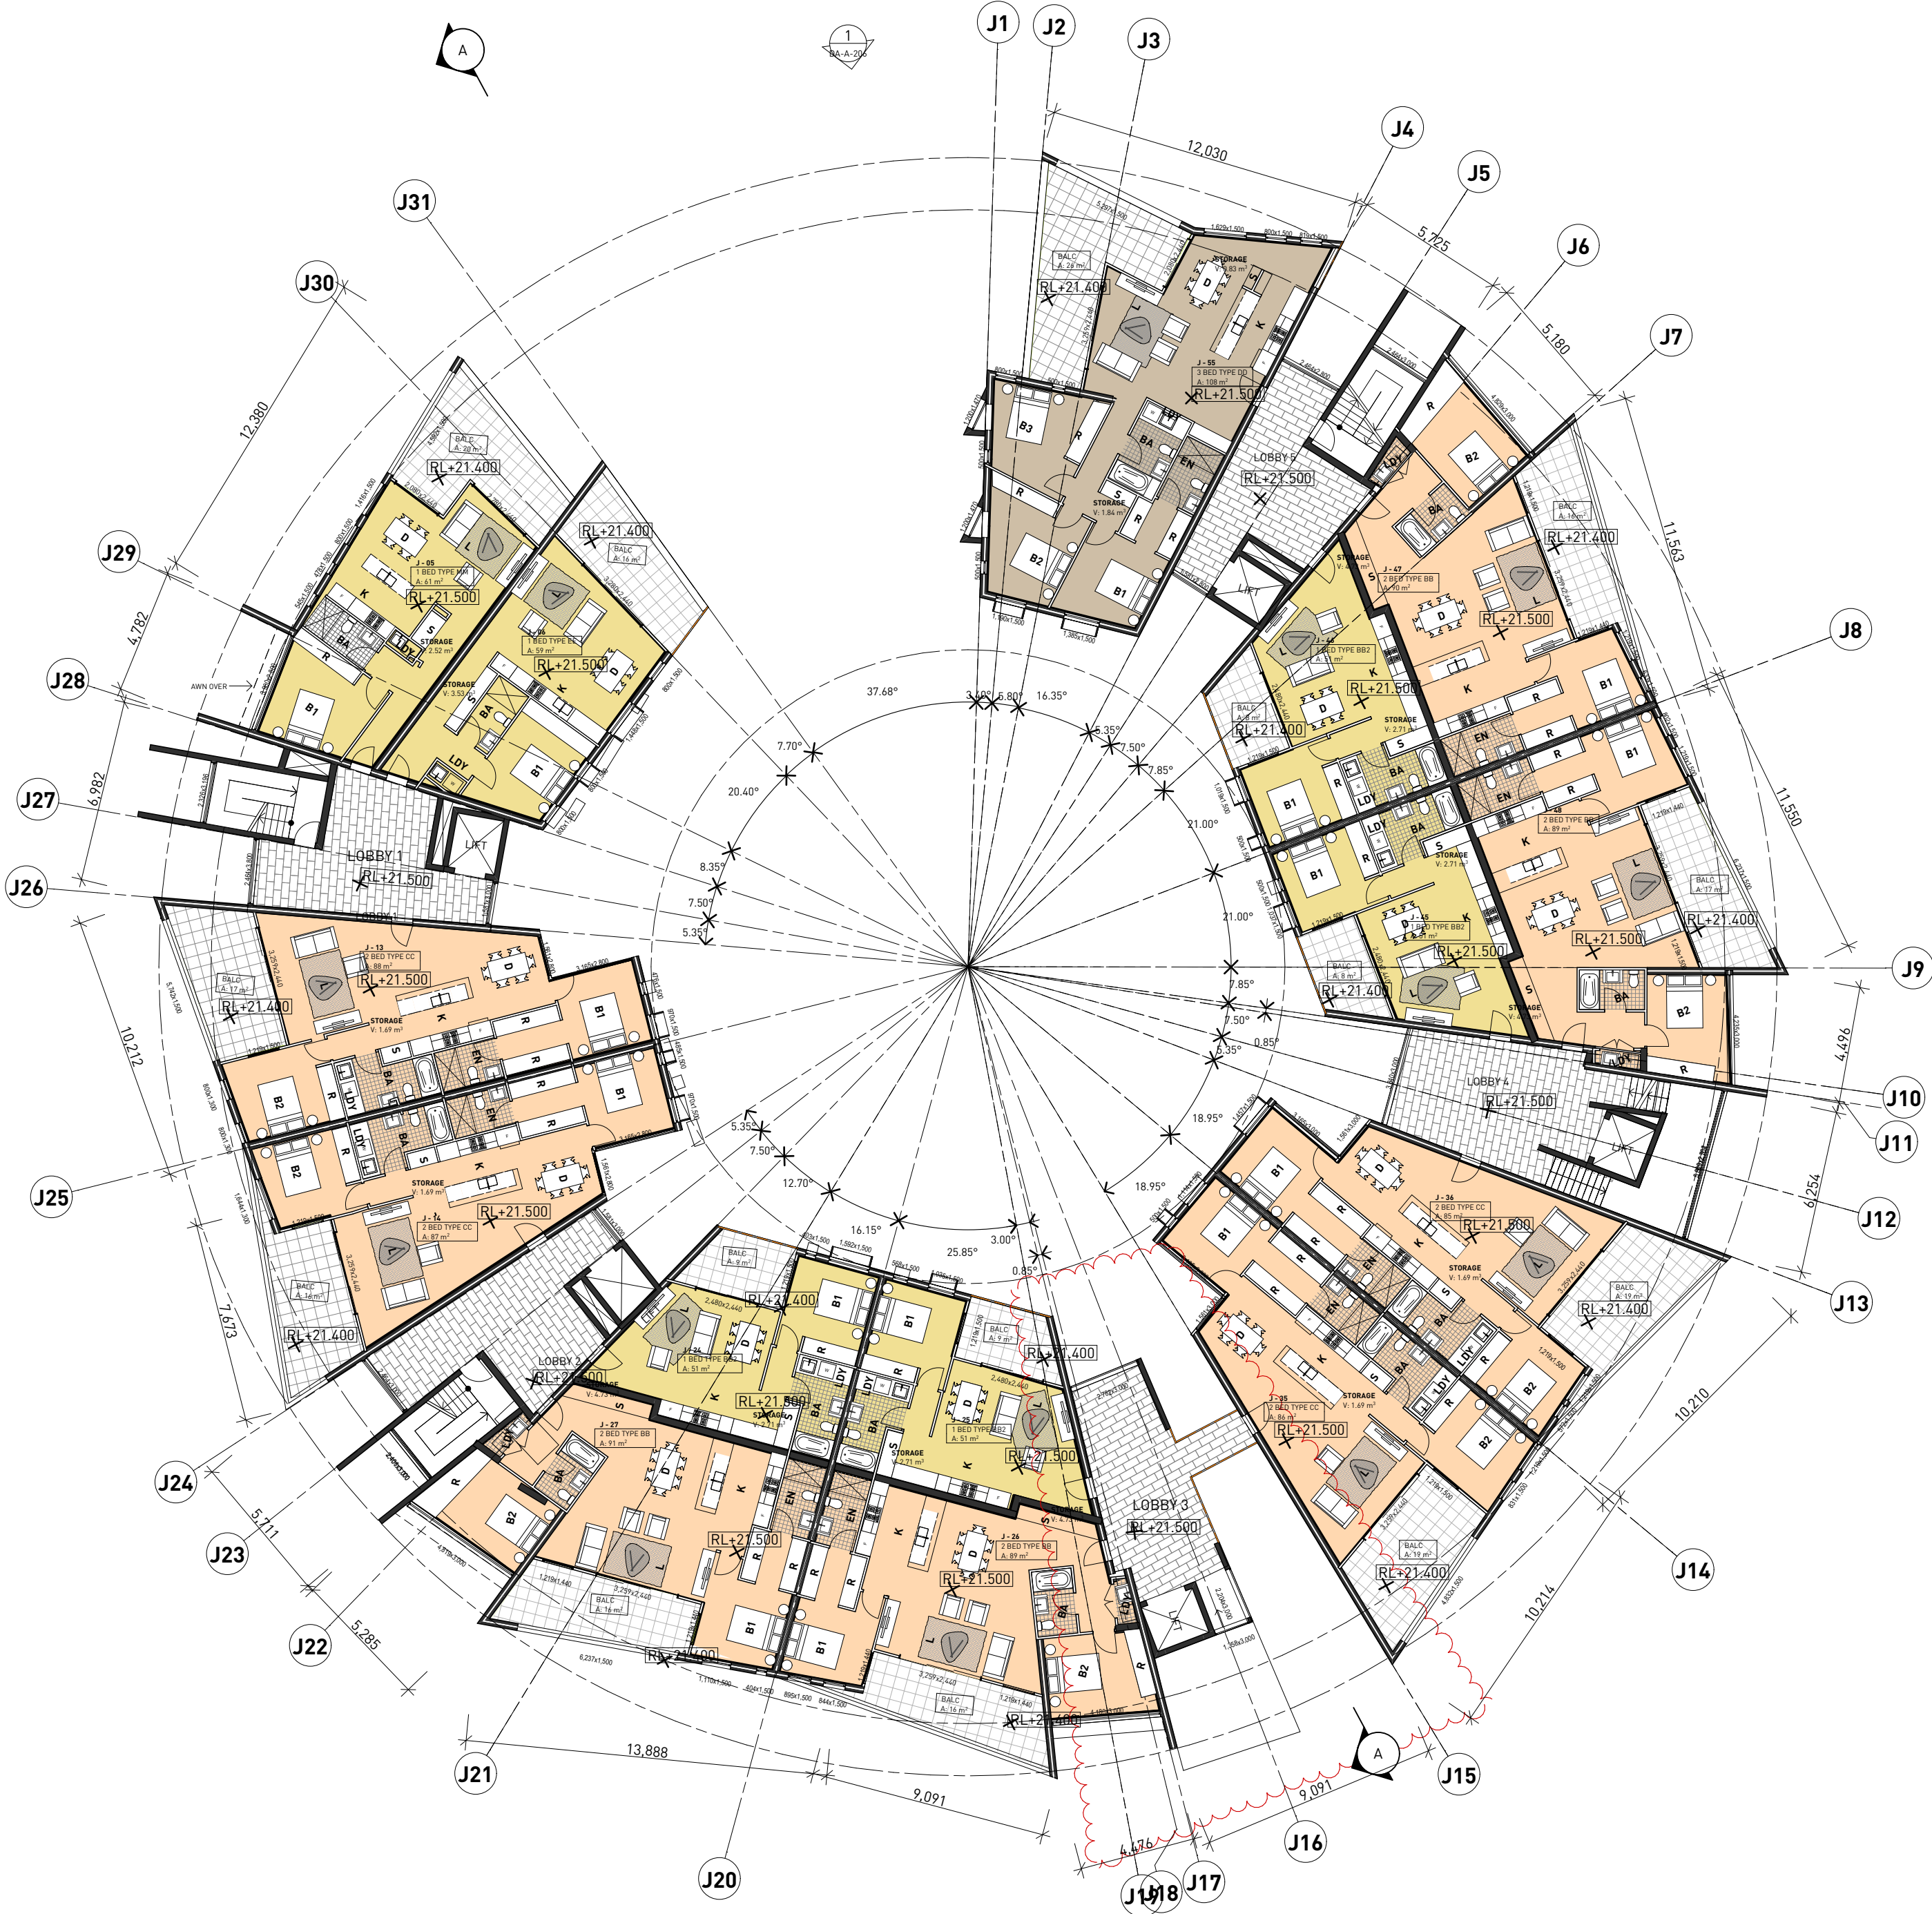

1 4A LEVEL 2
1:200

General Notes

- NEVER scale off drawings, use figured dimensions only.
- Verify all dimensions on site prior to commencement & report discrepancies to the architect.
- Drawings describe scope of works and general set out. These drawings are not shop drawings. Set out to be undertaken by surveyor on site. Shop drawings should be prepared where required or necessary.
- All work to be carried out in accordance with the Building Code of Australia.
- Architects work is subject to Copyright. Documents should not be used contrary to the purpose of the issue without written permission from Smith & Tzannes.

LEGEND

Refer to the notes page for legend that includes further notes and explanation of abbreviation

DOCUMENT

BUILDING J LEVEL 2

STATUS

DEVELOPMENT APPLICATION

REV E 16/03/16

STAGE

DEVELOPMENT APPLICATION

PROJECT

THE BRICKWORKS

10 VICTORY PARADE WALLSEND


CLIENT

SNL BUILDING CONSTRUCTIONS

ARCHITECTURE URBAN PLANNING
ABN 96 142 020 693
M1/147 McEvoy St Alexandria NSW 2015
P102 9516 2022 E email@smithtzannes.com.au
smithtzannes.com.au
Nominated Architect: Peter Smith (Reg 7024)




14_070 DA-A-121

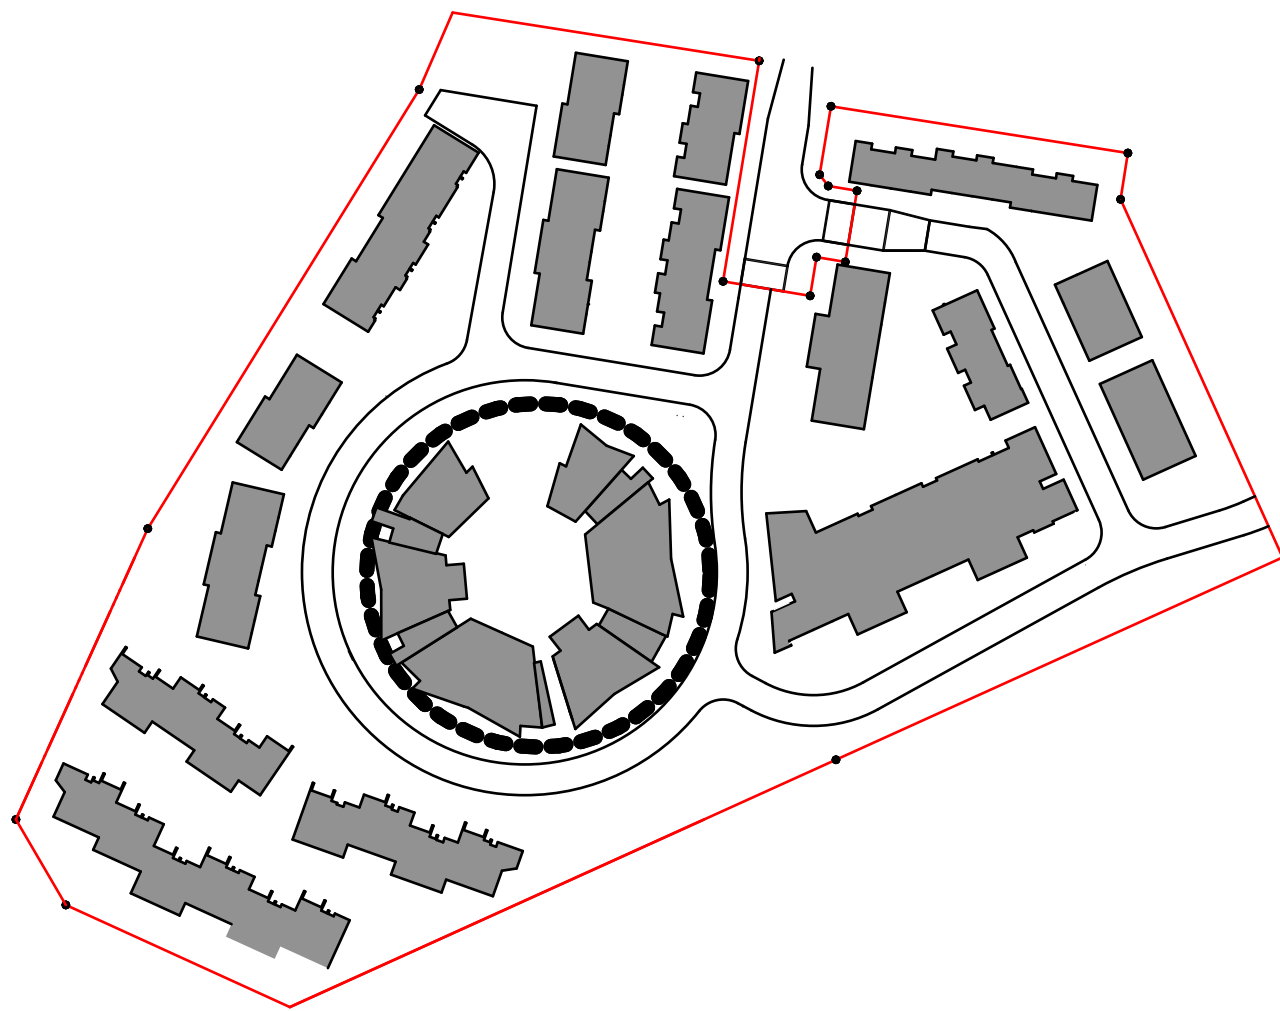

SELECTIONS LEGEND

REFER TO SELECTIONS SCHEDULE FOR MORE DETAIL

AD	ALUMINIUM FRAMED DOOR
AW	ALUMINIUM FRAMED WINDOW
AWN	SHADING AWNING
BOL	BOLLARD
BAL	BALUSTRADE
BALC	BALCONY
BG	BOX GUTTER
BLK	BLOCKWORK
BK	BRICKWORK
CAP	RIDGE CAPING
CAR	CARPET
CJ	CONSTRUCTION JOINT
CL	CLOTHESLINE
CONC	CONCRETE
D	DOOR
DP	DOWNPIPE
EDB	ELECTRICAL DISTRIBUTION BOARD
EX	EXISTING
EXH	EXHAUST
F	REFRIGERATOR
FB	FACE BRICK TYPE 1
FB2	FACE BRICK TYPE 2
FB3	FACE BRICK TYPE 3
FC	FIBRE CEMENT
FG	FIXED GLASS
FGB	FIXED GLASS BALUSTRADE
FHR	FIRE HOSE REEL
FIP	FIRE INDICATOR PANEL
FL	FLASHING
FR	FIRE RATED
FW	FLOOR WASTE
FFL	FINISHED FLOOR LEVEL
FSL	FINISHED SLAB LEVEL
GD	GRATED DRAIN
GU	GUTTER
HR	HANDRAIL
HWU	HOT WATER UNIT
INT	INTERCOM
LDY	LAUNDRY
LV	METAL LOUVRES
MB	MAILBOX
MC#	METAL CLADDING TYPE #
MDR	METAL DECK ROOFING
MH	METAL SHADING HOOD
NGL	NATURAL GROUND LEVEL
OSD	ON SITE DETENTION
P	PAINT
PAL	METAL PALLISADE
PAV	PAVING
PB	PLASTERBOARD
MSC	MESH CAGE
REN	RENDER
RL	RELATIVE LEVEL (TO AUSTRALIAN HEIGHT DATUM)
RS	ROLLER SHUTTER
RWO	RAINWATER OUTLET
SG	STEEL GATE
SKL	SKYLIGHT
T	TERRACE
TRG	TRANSLUCENT GLAZING (OBSCURE)
W	WASHING MACHINE
WS	WHEEL STOP

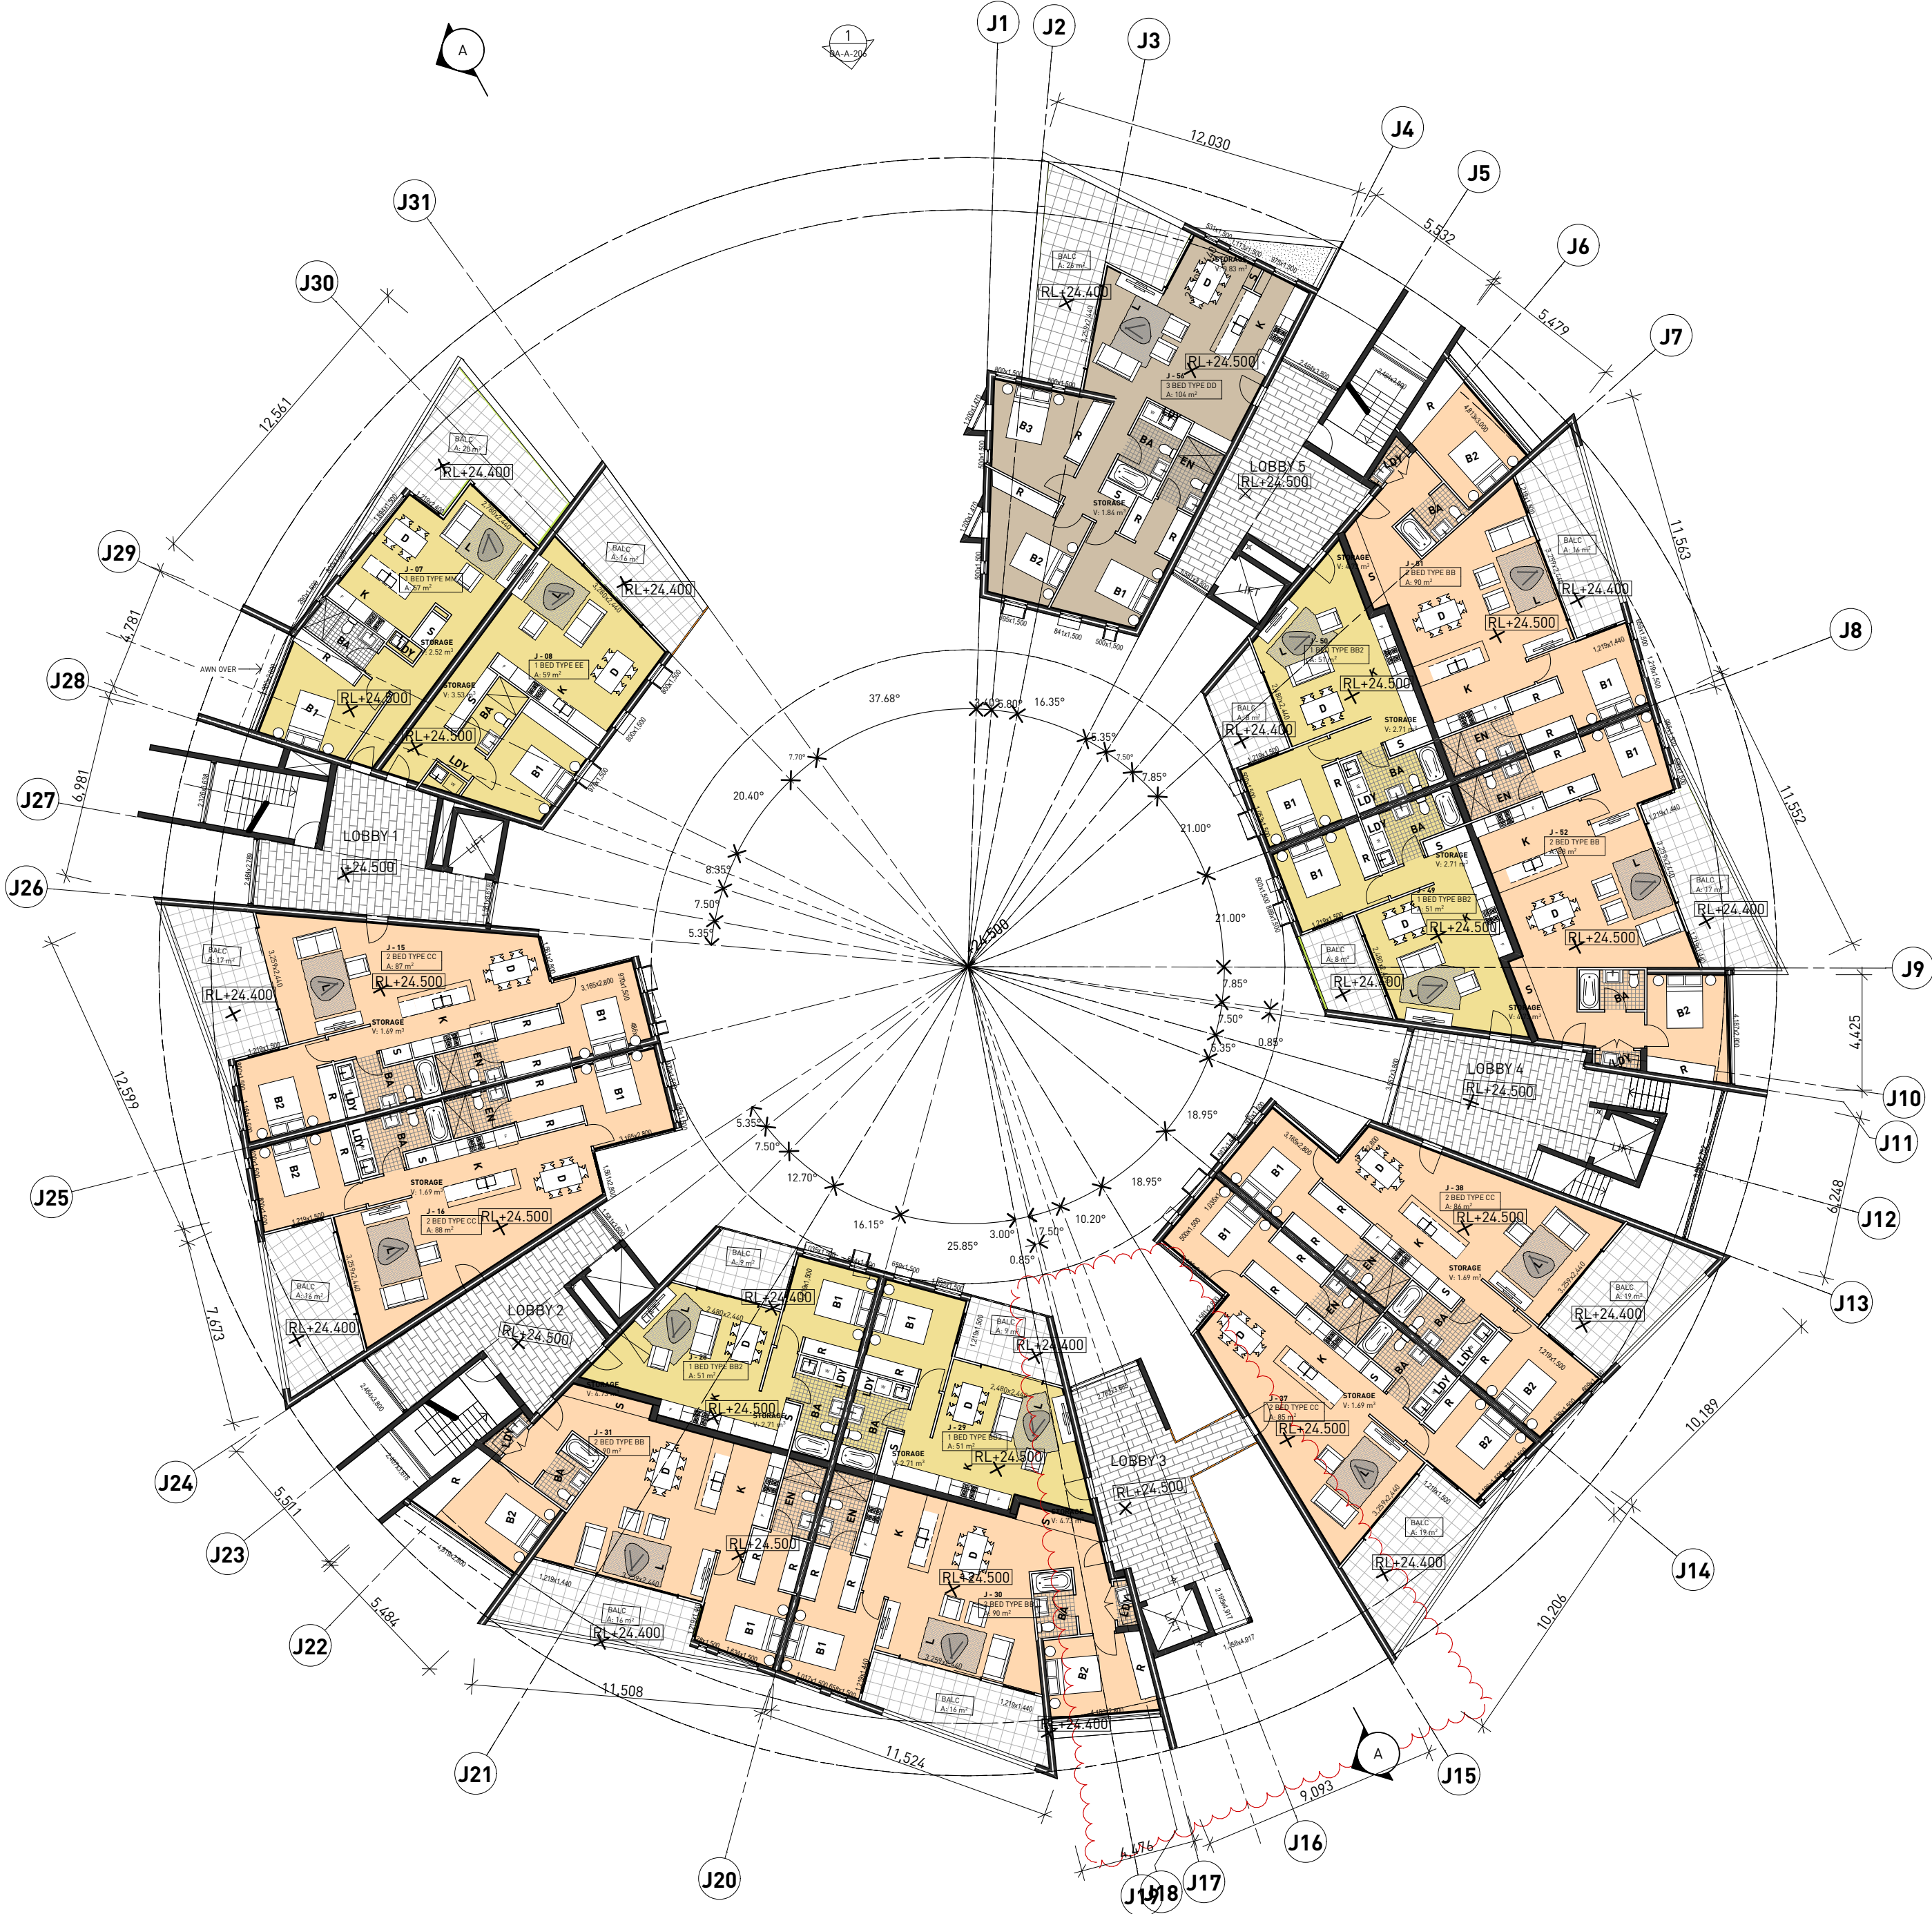

1 4A LEVEL 3
1:200

General Notes

1. NEVER scale off drawings, use figured dimensions only.
2. Verify all dimensions on site prior to commencement & report discrepancies to the architect.
3. Drawings describe scope of works and general set out. These drawings are not shop drawings. Set out to be undertaken by surveyor on site. Shop drawings should be prepared where required or necessary.
4. All work to be carried out in accordance with the Building Code of Australia.
5. Architects work is subject to Copyright. Documents should not be used contrary to the purpose of the issue without written permission from Smith & Tzannes.

LEGEND

Refer to the notes page for legend that includes further notes and explanation of abbreviation

DOCUMENT

BUILDING J LEVEL 3

STATUS

DEVELOPMENT APPLICATION

REV E 16/03/16

STAGE

DEVELOPMENT APPLICATION

PROJECT

THE BRICKWORKS

10 VICTORY PARADE WALLSEND


CLIENT

SNL BUILDING CONSTRUCTIONS

ARCHITECTURE URBAN PLANNING
ABN 96 142 020 693
M1/147 McEvoy St Alexandria NSW 2015
P102 9516 2022 E email@smithtzannes.com.au
smithtzannes.com.au
Nominated Architect: Peter Smith (Reg 7024)




14_070 DA-A-122

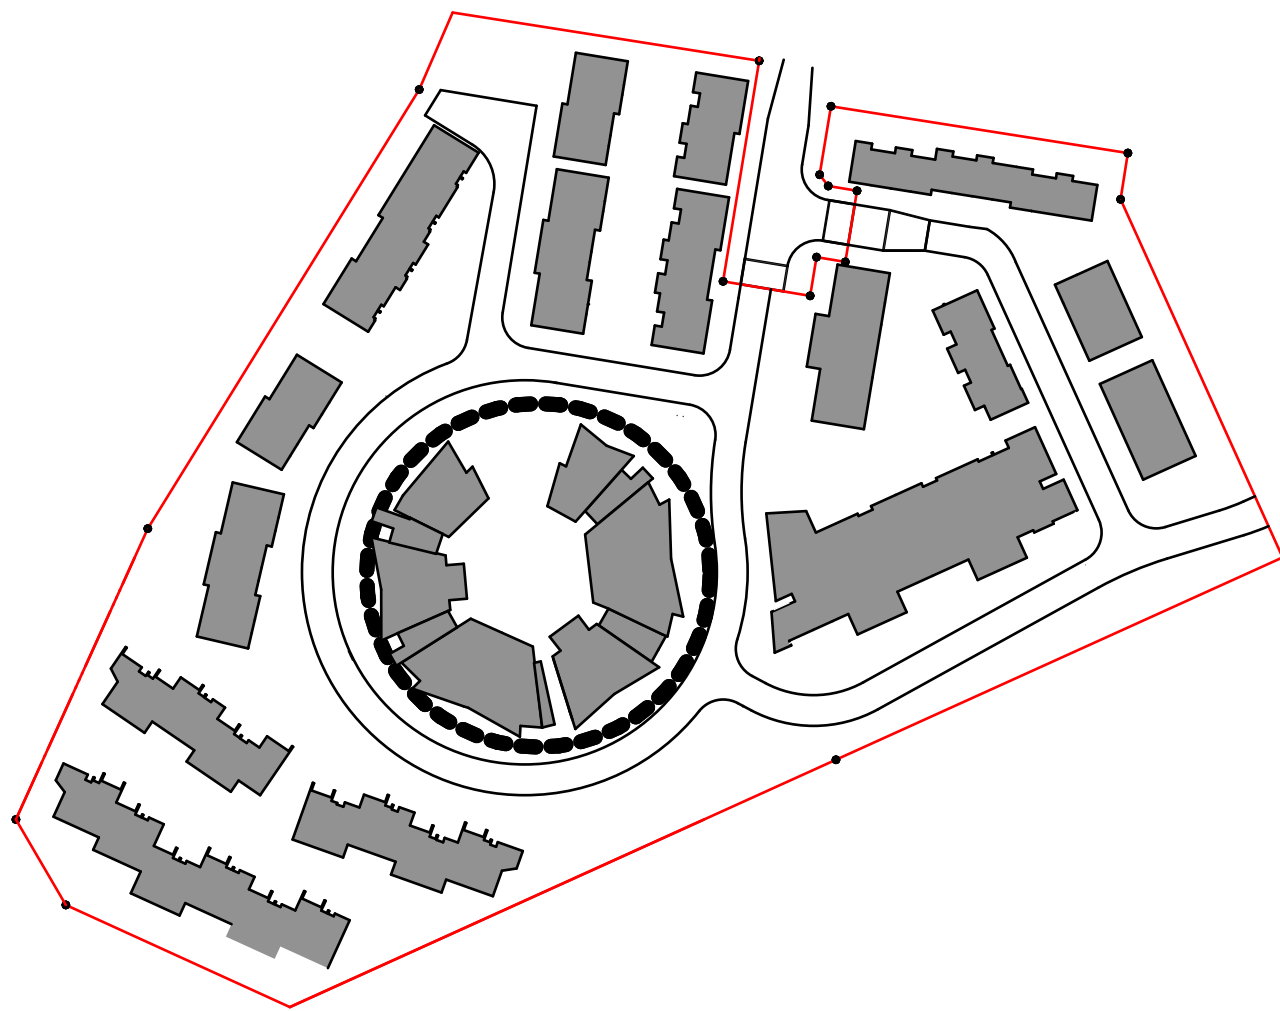

SELECTIONS LEGEND

REFER TO SELECTIONS SCHEDULE FOR MORE DETAIL

AD	ALUMINIUM FRAMED DOOR
AW	ALUMINIUM FRAMED WINDOW
AWN	SHADING AWNING
BOL	BOLLARD
BAL	BALUSTRADE
BALC	BALCONY
BG	BOX GUTTER
BLK	BLOCKWORK
BK	BRICKWORK
CAP	RIDGE CAPING
CAR	CARPET
CJ	CONSTRUCTION JOINT
CL	CLOTHESLINE
CONC	CONCRETE
D	DOOR
DP	DOWNPIPE
EDB	ELECTRICAL DISTRIBUTION BOARD
EX	EXISTING
EXH	EXHAUST
F	REFRIGERATOR
FB	FACE BRICK TYPE 1
FB2	FACE BRICK TYPE 2
FB3	FACE BRICK TYPE 3
FC	FIBRE CEMENT
FG	FIXED GLASS
FGB	FIXED GLASS BALUSTRADE
FHR	FIRE HOSE REEL
FIP	FIRE INDICATOR PANEL
FL	FLASHING
FR	FIRE RATED
FW	FLOOR WASTE
FFL	FINISHED FLOOR LEVEL
FSL	FINISHED SLAB LEVEL
GD	GRATED DRAIN
GU	GUTTER
HR	HANDRAIL
HWU	HOT WATER UNIT
INT	INTERCOM
LDY	LAUNDRY
LV	METAL LOUVRES
MB	MAILBOX
MC#	METAL CLADDING TYPE #
MDR	METAL DECK ROOFING
MH	METAL SHADING HOOD
NGL	NATURAL GROUND LEVEL
OSD	ON SITE DETENTION
P	PAINT
PAL	METAL PALLISADE
PAV	PAVING
PB	PLASTERBOARD
MSC	MESH CAGE
REN	RENDER
RL	RELATIVE LEVEL (TO AUSTRALIAN HEIGHT DATUM)
RS	ROLLER SHUTTER
RWO	RAINWATER OUTLET
SG	STEEL GATE
SKL	SKYLIGHT
T	TERRACE
TRG	TRANSLUCENT GLAZING (OBSCURE)
W	WASHING MACHINE
WS	WHEEL STOP

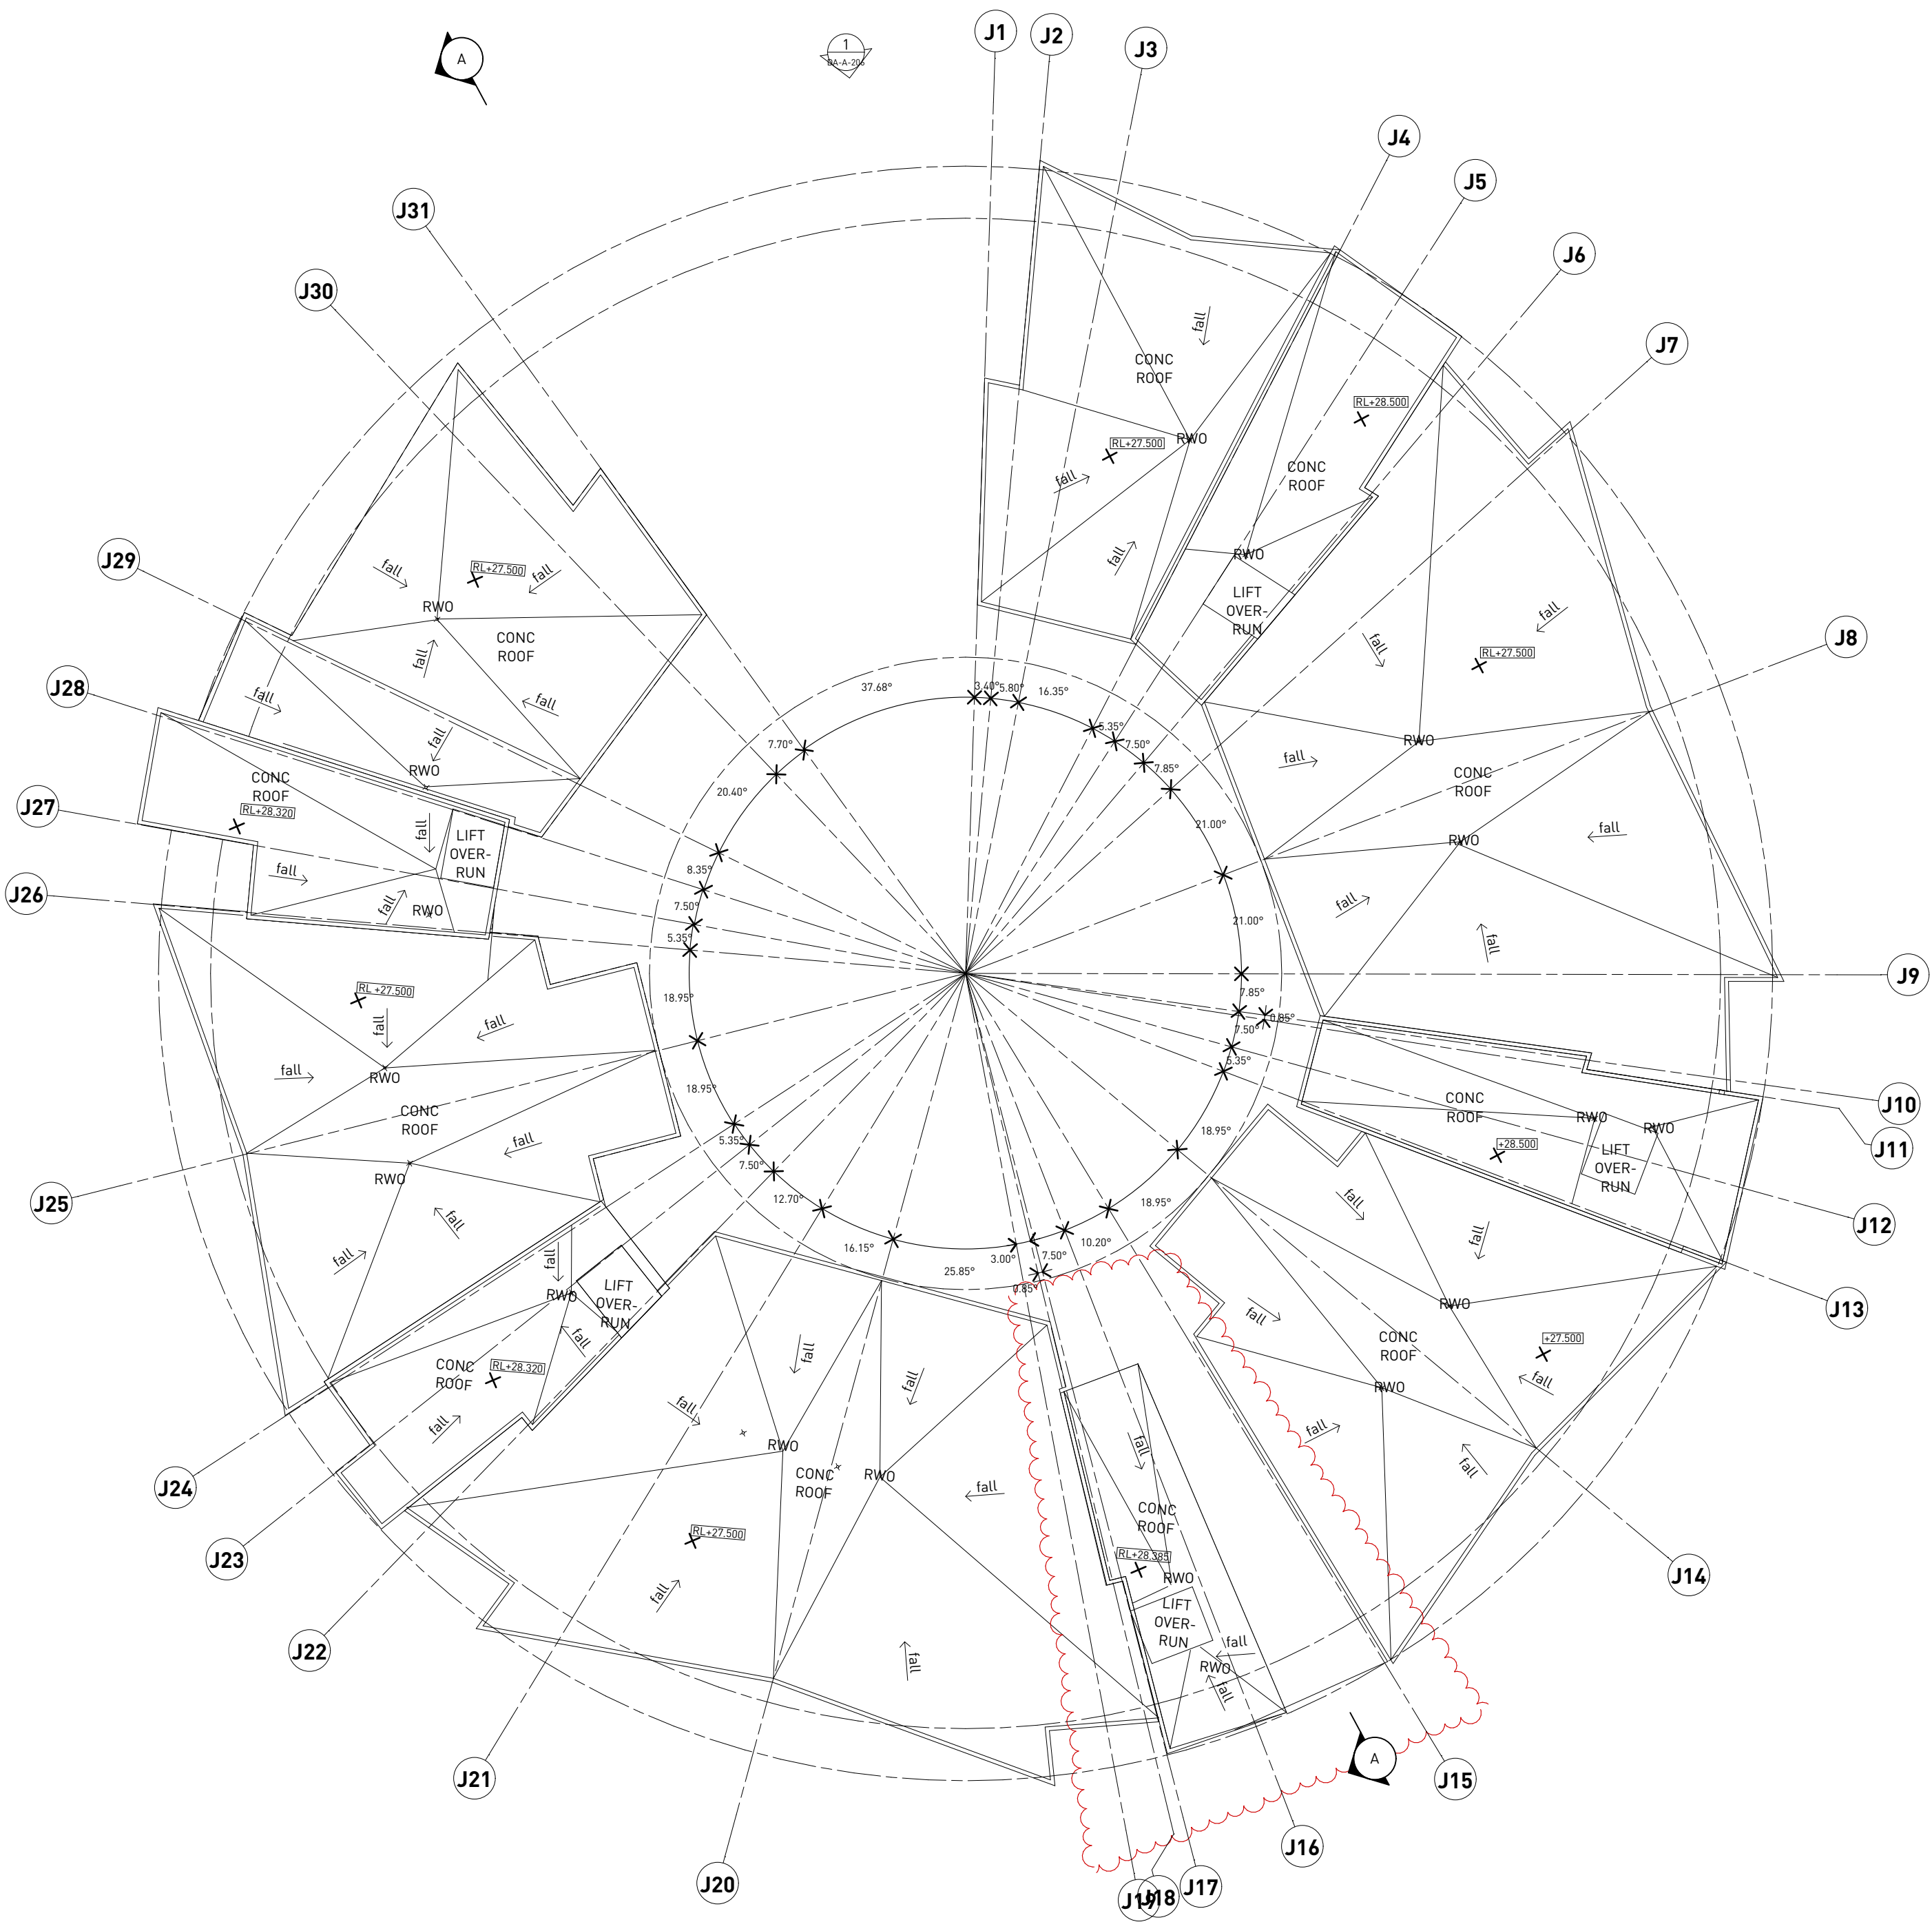

1 ROOF
1:200

General Notes

1. NEVER scale off drawings, use figured dimensions only.
2. Verify all dimensions on site prior to commencement & report discrepancies to the architect.
3. Drawings describe scope of works and general set out. These drawings are not shop drawings. Set out to be undertaken by surveyor on site. Shop drawings should be prepared where required or necessary.
4. All work to be carried out in accordance with the Building Code of Australia.
5. Architects work is subject to Copyright. Documents should not be used contrary to the purpose of the issue without written permission from Smith & Tzannes.

LEGEND

Refer to the notes page for legend that includes further notes and explanation of abbreviation

10
OVERHEAD SCALE - SHEET SIZE A1
10m = 1:500
20m = 1:200

DOCUMENT

BUILDING J ROOF

STATUS

DEVELOPMENT APPLICATION

REV E 16/03/16

STAGE

DEVELOPMENT APPLICATION

PROJECT

THE BRICKWORKS

10 VICTORY PARADE WALLSEND

CLIENT


SNL BUILDING CONSTRUCTIONS

ARCHITECTURE URBAN PLANNING
ABN 96 142 020 693
M1/147 McEvoy St Alexandria NSW 2015
P 02 9516 2022 E email@smithtzannes.com.au
smithtzannes.com.au
Nominated Architect: Peter Smith (Reg 7024)






1 NORTH ELEVATION
1:200

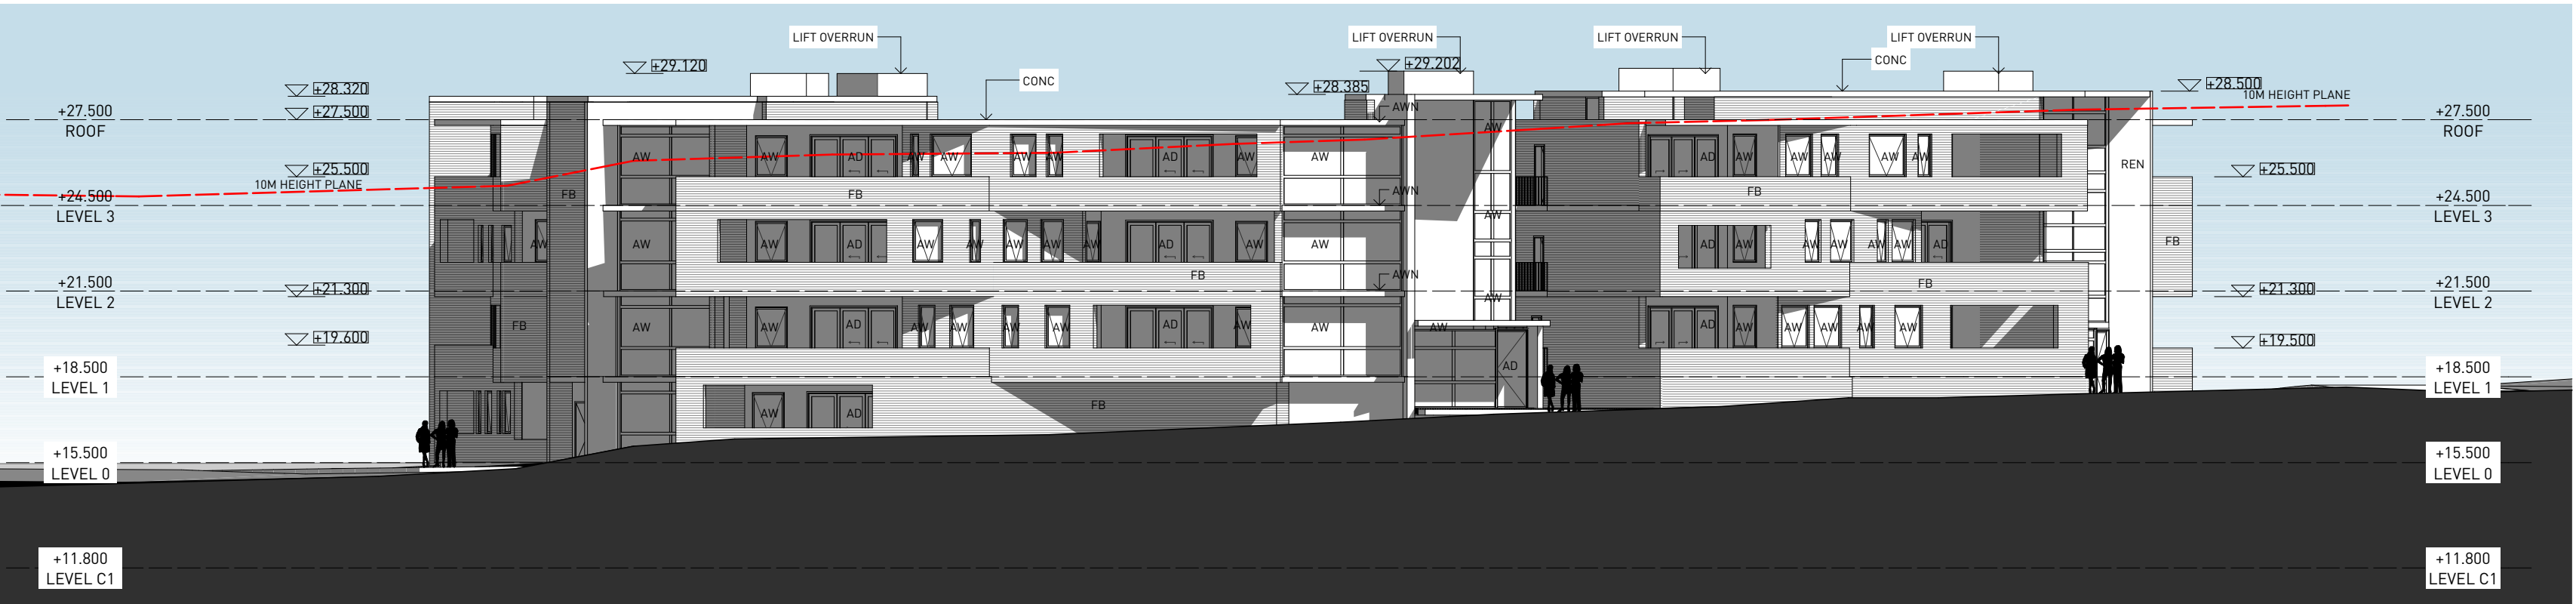

2 SOUTH ELEVATION
1:200

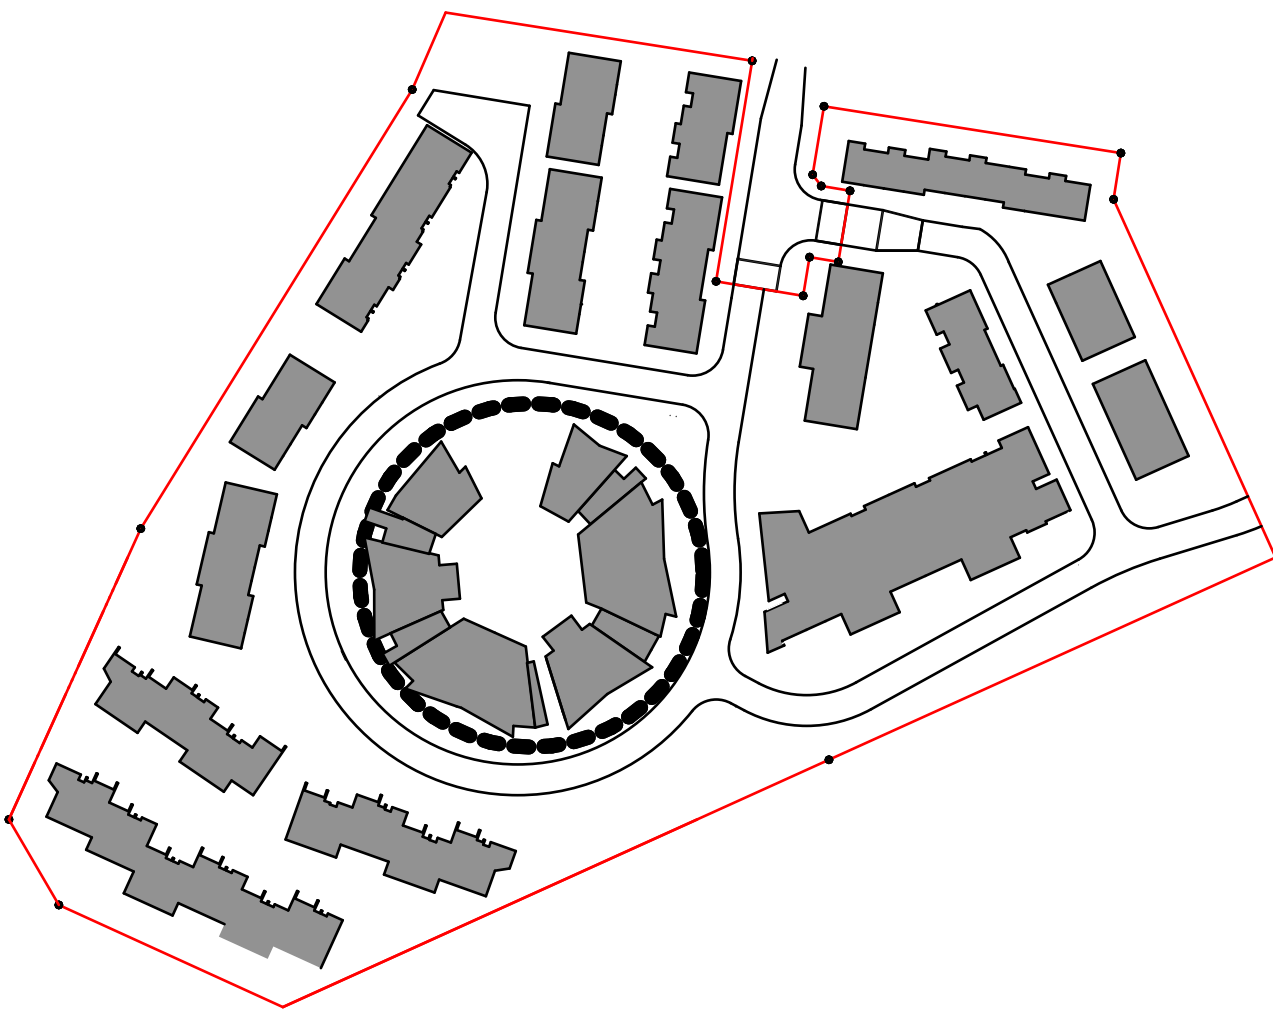

SELECTIONS LEGEND

REFER TO SELECTIONS SCHEDULE FOR MORE DETAIL

AD	ALUMINIUM FRAMED DOOR
AW	ALUMINIUM FRAMED WINDOW
AWN	SHADING AWNING
BOL	BOLLARD
BAL	BALUSTRADE
BALC	BALCONY
BG	BOX GUTTER
BLK	BLOCKWORK
BK	BRICKWORK
CAP	RIDGE CAPING
CAR	CARPET
CJ	CONSTRUCTION JOINT
CL	CLOTHESLINE
CONC	CONCRETE
D	DOOR
DP	DOWNPIPE
EDB	ELECTRICAL DISTRIBUTION BOARD
EX	EXISTING
EXH	EXHAUST
F	REFRIGERATOR
FB	FACE BRICK TYPE 1
FB2	FACE BRICK TYPE 2
FB3	FACE BRICK TYPE 3
FC	FIBRE CEMENT
FG	FIXED GLASS
FGB	FIXED GLASS BALUSTRADE
FHR	FIRE HOSE REEL
FIP	FIRE INDICATOR PANEL
FL	FLASHING
FR	FIRE RATED
FW	FLOOR WASTE
FFL	FINISHED FLOOR LEVEL
FSL	FINISHED SLAB LEVEL
GD	GRATED DRAIN
GU	GUTTER
HR	HANDRAIL
HWU	HOT WATER UNIT
INT	INTERCOM
LDY	LAUNDRY
LV	METAL LOUVRES
MB	MAILBOX
MC#	METAL CLADDING TYPE #
MDR	METAL DECK ROOFING
MH	METAL SHADING HOOD
NGL	NATURAL GROUND LEVEL
OSD	ON SITE DETENTION
P	PAINT
PAL	METAL PALLISADE
PAV	PAVING
PB	PLASTERBOARD
MSC	MESH CAGE
REN	RENDER
RL	RELATIVE LEVEL (TO AUSTRALIAN HEIGHT DATUM)
RS	ROLLER SHUTTER
RWO	RAINWATER OUTLET
SG	STEEL GATE
SKL	SKYLIGHT
T	TERRACE
TRG	TRANSLUCENT GLAZING (OBSCURE)
W	WASHING MACHINE
WS	WHEEL STOP

- General Notes**
- NEVER scale off drawings, use figured dimensions only.
 - Verify all dimensions on site prior to commencement & report discrepancies to the architect.
 - Drawings describe scope of works and general set out. These drawings are not shop drawings. Set out to be undertaken by surveyor on site. Shop drawings should be prepared where required or necessary.
 - All work to be carried out in accordance with the Building Code of Australia.
 - Architects work is subject to Copyright. Documents should not be used contrary to the purpose of the issue without written permission from Smith & Tzannes.

LEGEND

Refer to the notes page for legend that includes further notes and explanation of abbreviation

DOCUMENT
BUILDING J ELEVATIONS

STATUS
DEVELOPMENT APPLICATION

REV E 16/03/16

STAGE
DEVELOPMENT APPLICATION

PROJECT
THE BRICKWORKS


10 VICTORY PARADE WALLSEND

CLIENT
SNL BUILDING CONSTRUCTIONS

ARCHITECTURE URBAN PLANNING
ABN 96 142 020 693
M1/147 McEvoy St Alexandria NSW 2015
P 02 9516 2022 E email@smithtzannes.com.au
smithtzannes.com.au
Nominated Architect: Peter Smith (Reg 7024)




14_070 DA-A-206

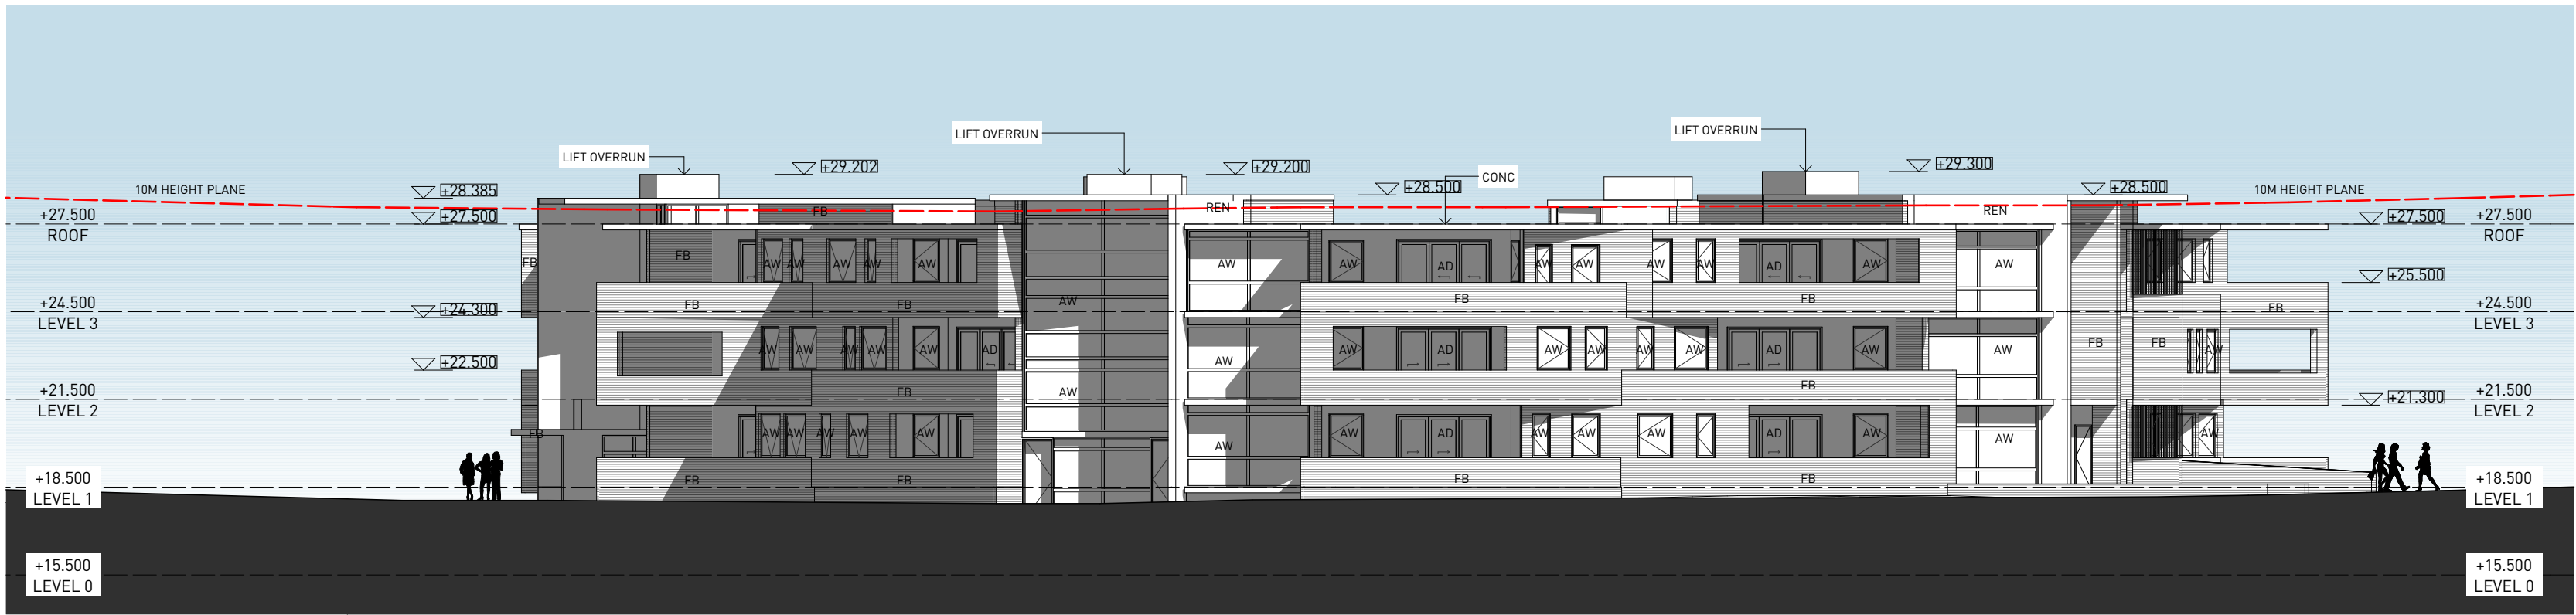


1 EAST ELEVATION
1:200



2 WEST ELEVATION
1:200

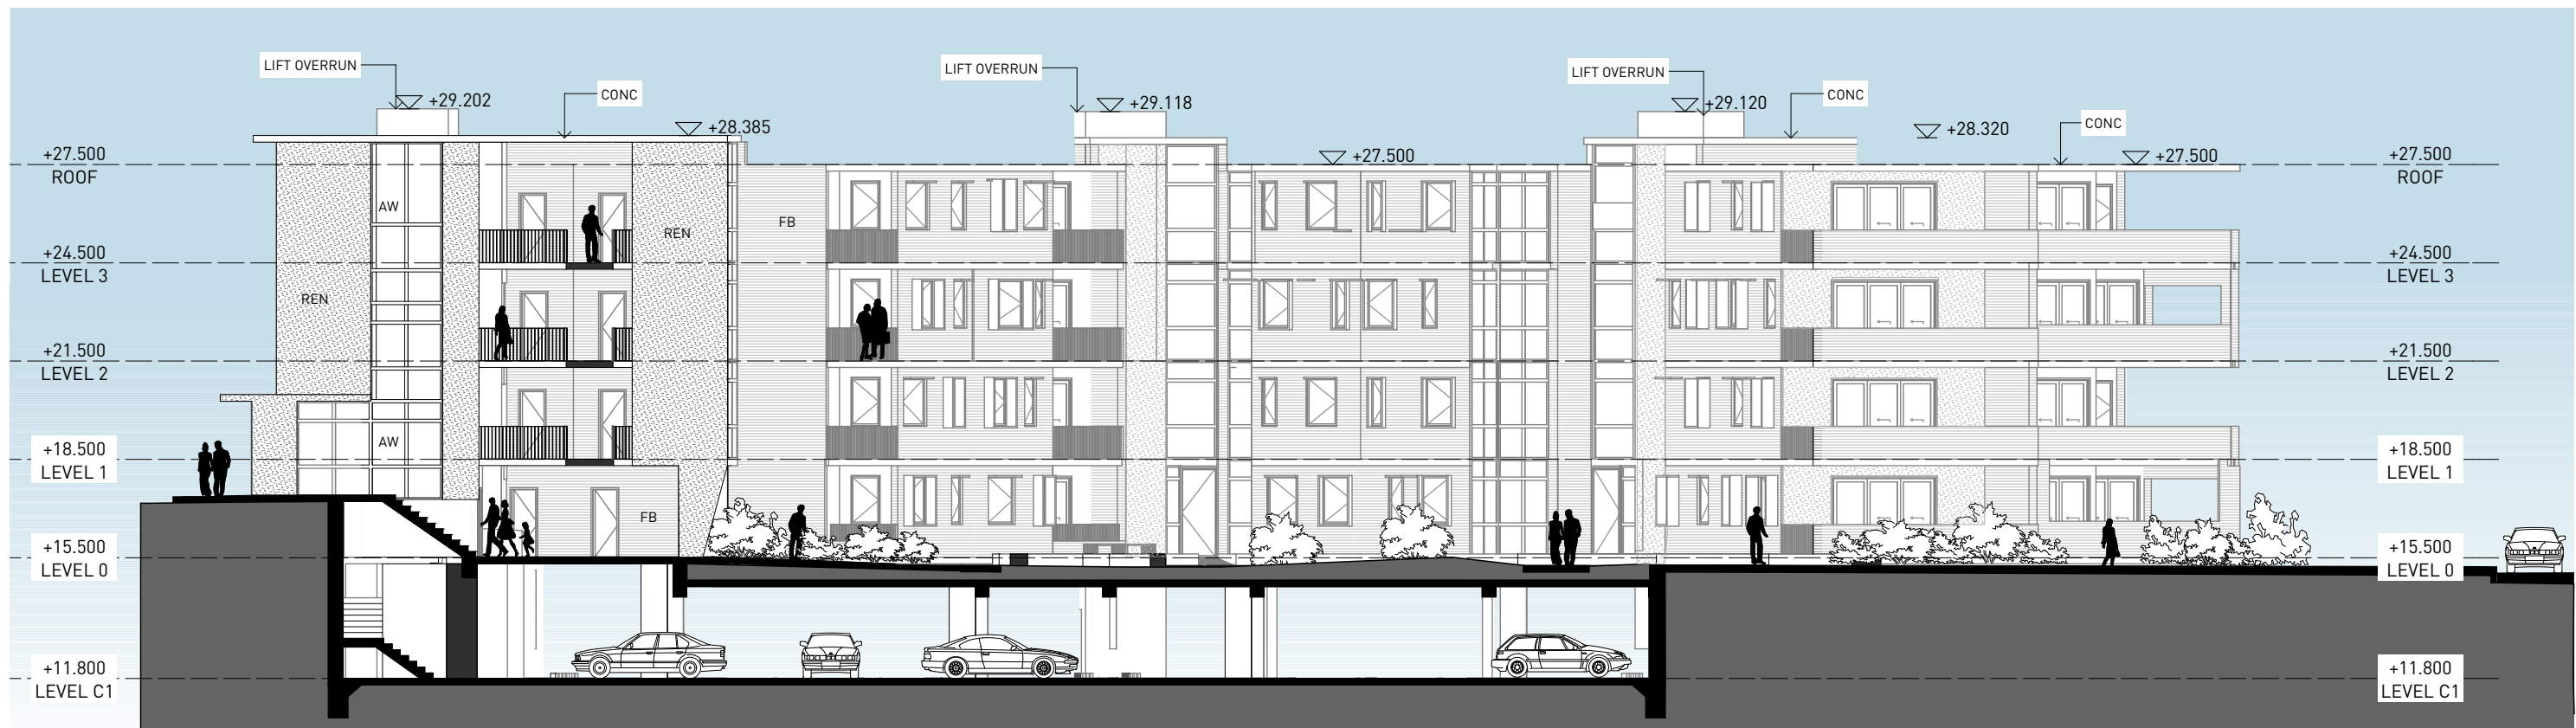

3 SECTION THROUGH NEW OPENING
1:200

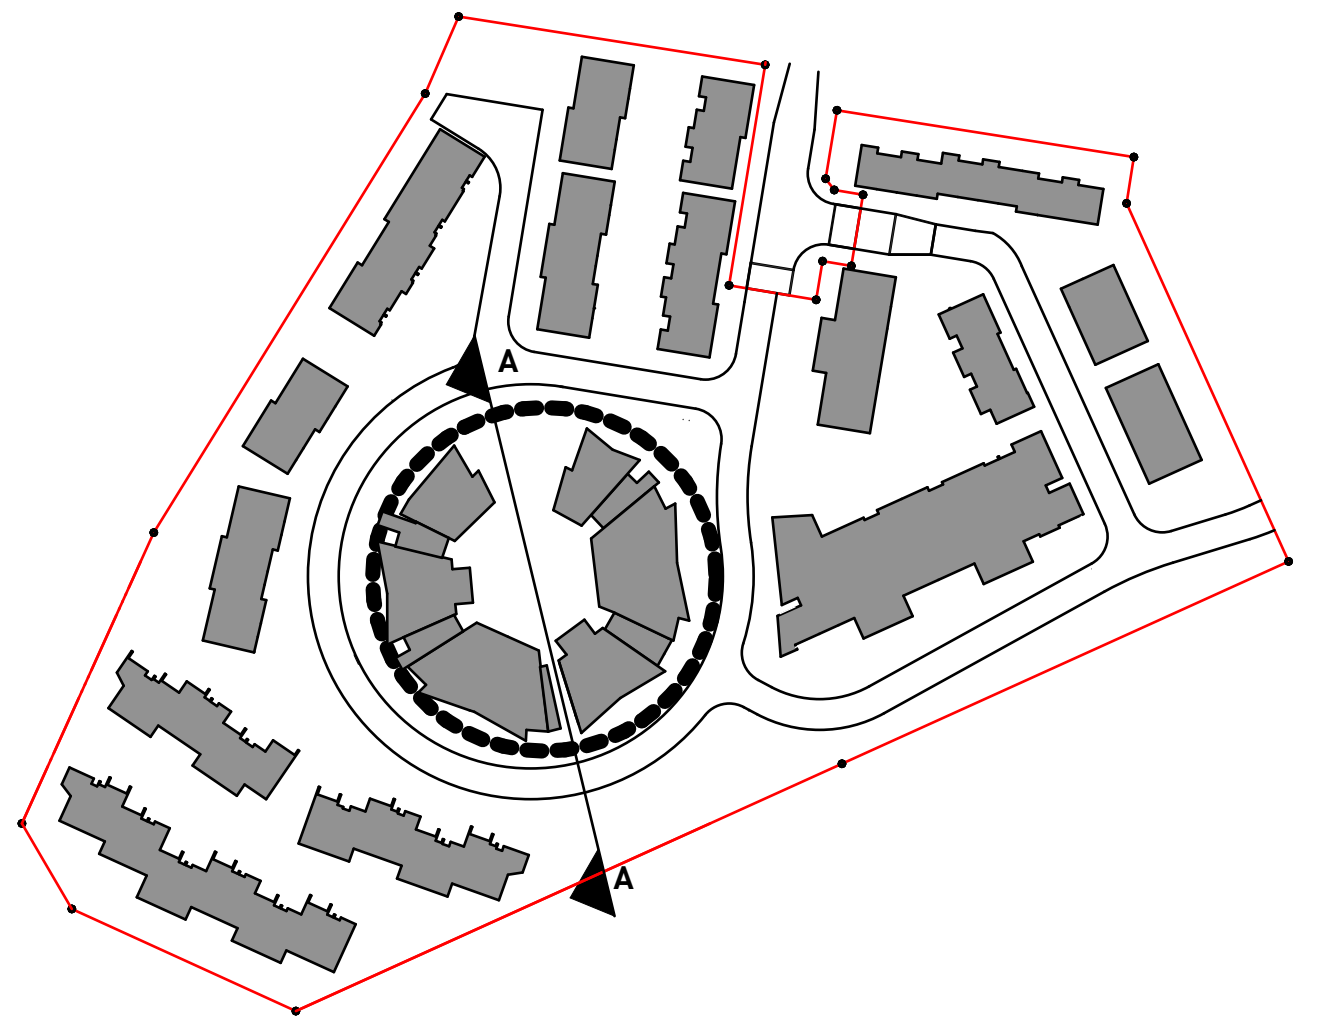

SELECTIONS LEGEND

REFER TO SELECTIONS SCHEDULE FOR MORE DETAIL

AD	ALUMINIUM FRAMED DOOR
AW	ALUMINIUM FRAMED WINDOW
AWN	SHADING AWNING
BOL	BOLLARD
BAL	BALUSTRADE
BALC	BALCONY
BG	BOX GUTTER
BLK	BLOCKWORK
BK	BRICKWORK
CAP	RIDGE CAPING
CAR	CARPET
CJ	CONSTRUCTION JOINT
CL	CLOTHESLINE
CONC	CONCRETE
D	DOOR
DP	DOWNPIPE
EDB	ELECTRICAL DISTRIBUTION BOARD
EX	EXISTING
EXH	EXHAUST
F	REFRIGERATOR
FB	FACE BRICK TYPE 1
FB2	FACE BRICK TYPE 2
FB3	FACE BRICK TYPE 3
FC	FIBRE CEMENT
FG	FIXED GLASS
FGB	FIXED GLASS BALUSTRADE
FHR	FIRE HOSE REEL
FIP	FIRE INDICATOR PANEL
FL	FLASHING
FR	FIRE RATED
FW	FLOOR WASTE
FFL	FINISHED FLOOR LEVEL
FSL	FINISHED SLAB LEVEL
GD	GRATED DRAIN
GU	GUTTER
HR	HANDRAIL
HWU	HOT WATER UNIT
INT	INTERCOM
LDY	LAUNDRY
LV	METAL LOUVRES
MB	MAILBOX
MC#	METAL CLADDING TYPE #
MDR	METAL DECK ROOFING
MH	METAL SHADING HOOD
NGL	NATURAL GROUND LEVEL
OSD	ON SITE DETENTION
P	PAINT
PAL	METAL PALLISADE
PAV	PAVING
PB	PLASTERBOARD
MSC	MESH CAGE
REN	RENDER
RL	RELATIVE LEVEL (TO AUSTRALIAN HEIGHT DATUM)
RS	ROLLER SHUTTER
RWO	RAINWATER OUTLET
SG	STEEL GATE
SKL	SKYLIGHT
T	TERRACE
TRG	TRANSLUCENT GLAZING (OBSCURE)
W	WASHING MACHINE
WS	WHEEL STOP

General Notes

- NEVER scale off drawings, use figured dimensions only.
- Verify all dimensions on site prior to commencement & report discrepancies to the architect.
- Drawings describe scope of works and general set out. These drawings are not shop drawings. Set out to be undertaken by surveyor on site. Shop drawings should be prepared where required or necessary.
- All work to be carried out in accordance with the Building Code of Australia.
- Architects work is subject to Copyright. Documents should not be used contrary to the purpose of the issue without written permission from Smith & Tzannes.

LEGEND

Refer to the notes page for legend that includes further notes and explanation of abbreviation

DOCUMENT

BUILDING J ELEVATIONS

STATUS

DEVELOPMENT APPLICATION

REV E 16/03/16

STAGE

DEVELOPMENT APPLICATION

PROJECT

THE BRICKWORKS

10 VICTORY PARADE WALLSEND

CLIENT

SNL BUILDING CONSTRUCTIONS

ARCHITECTURE URBAN PLANNING
ABN 96 142 020 693
M1/147 McEvoy St Alexandria NSW 2015
P102 9516 2022 E email@smithtzannes.com.au
smithtzannes.com.au
Nominated Architect: Peter Smith (Reg 7024)



14_070 DA-A-207