


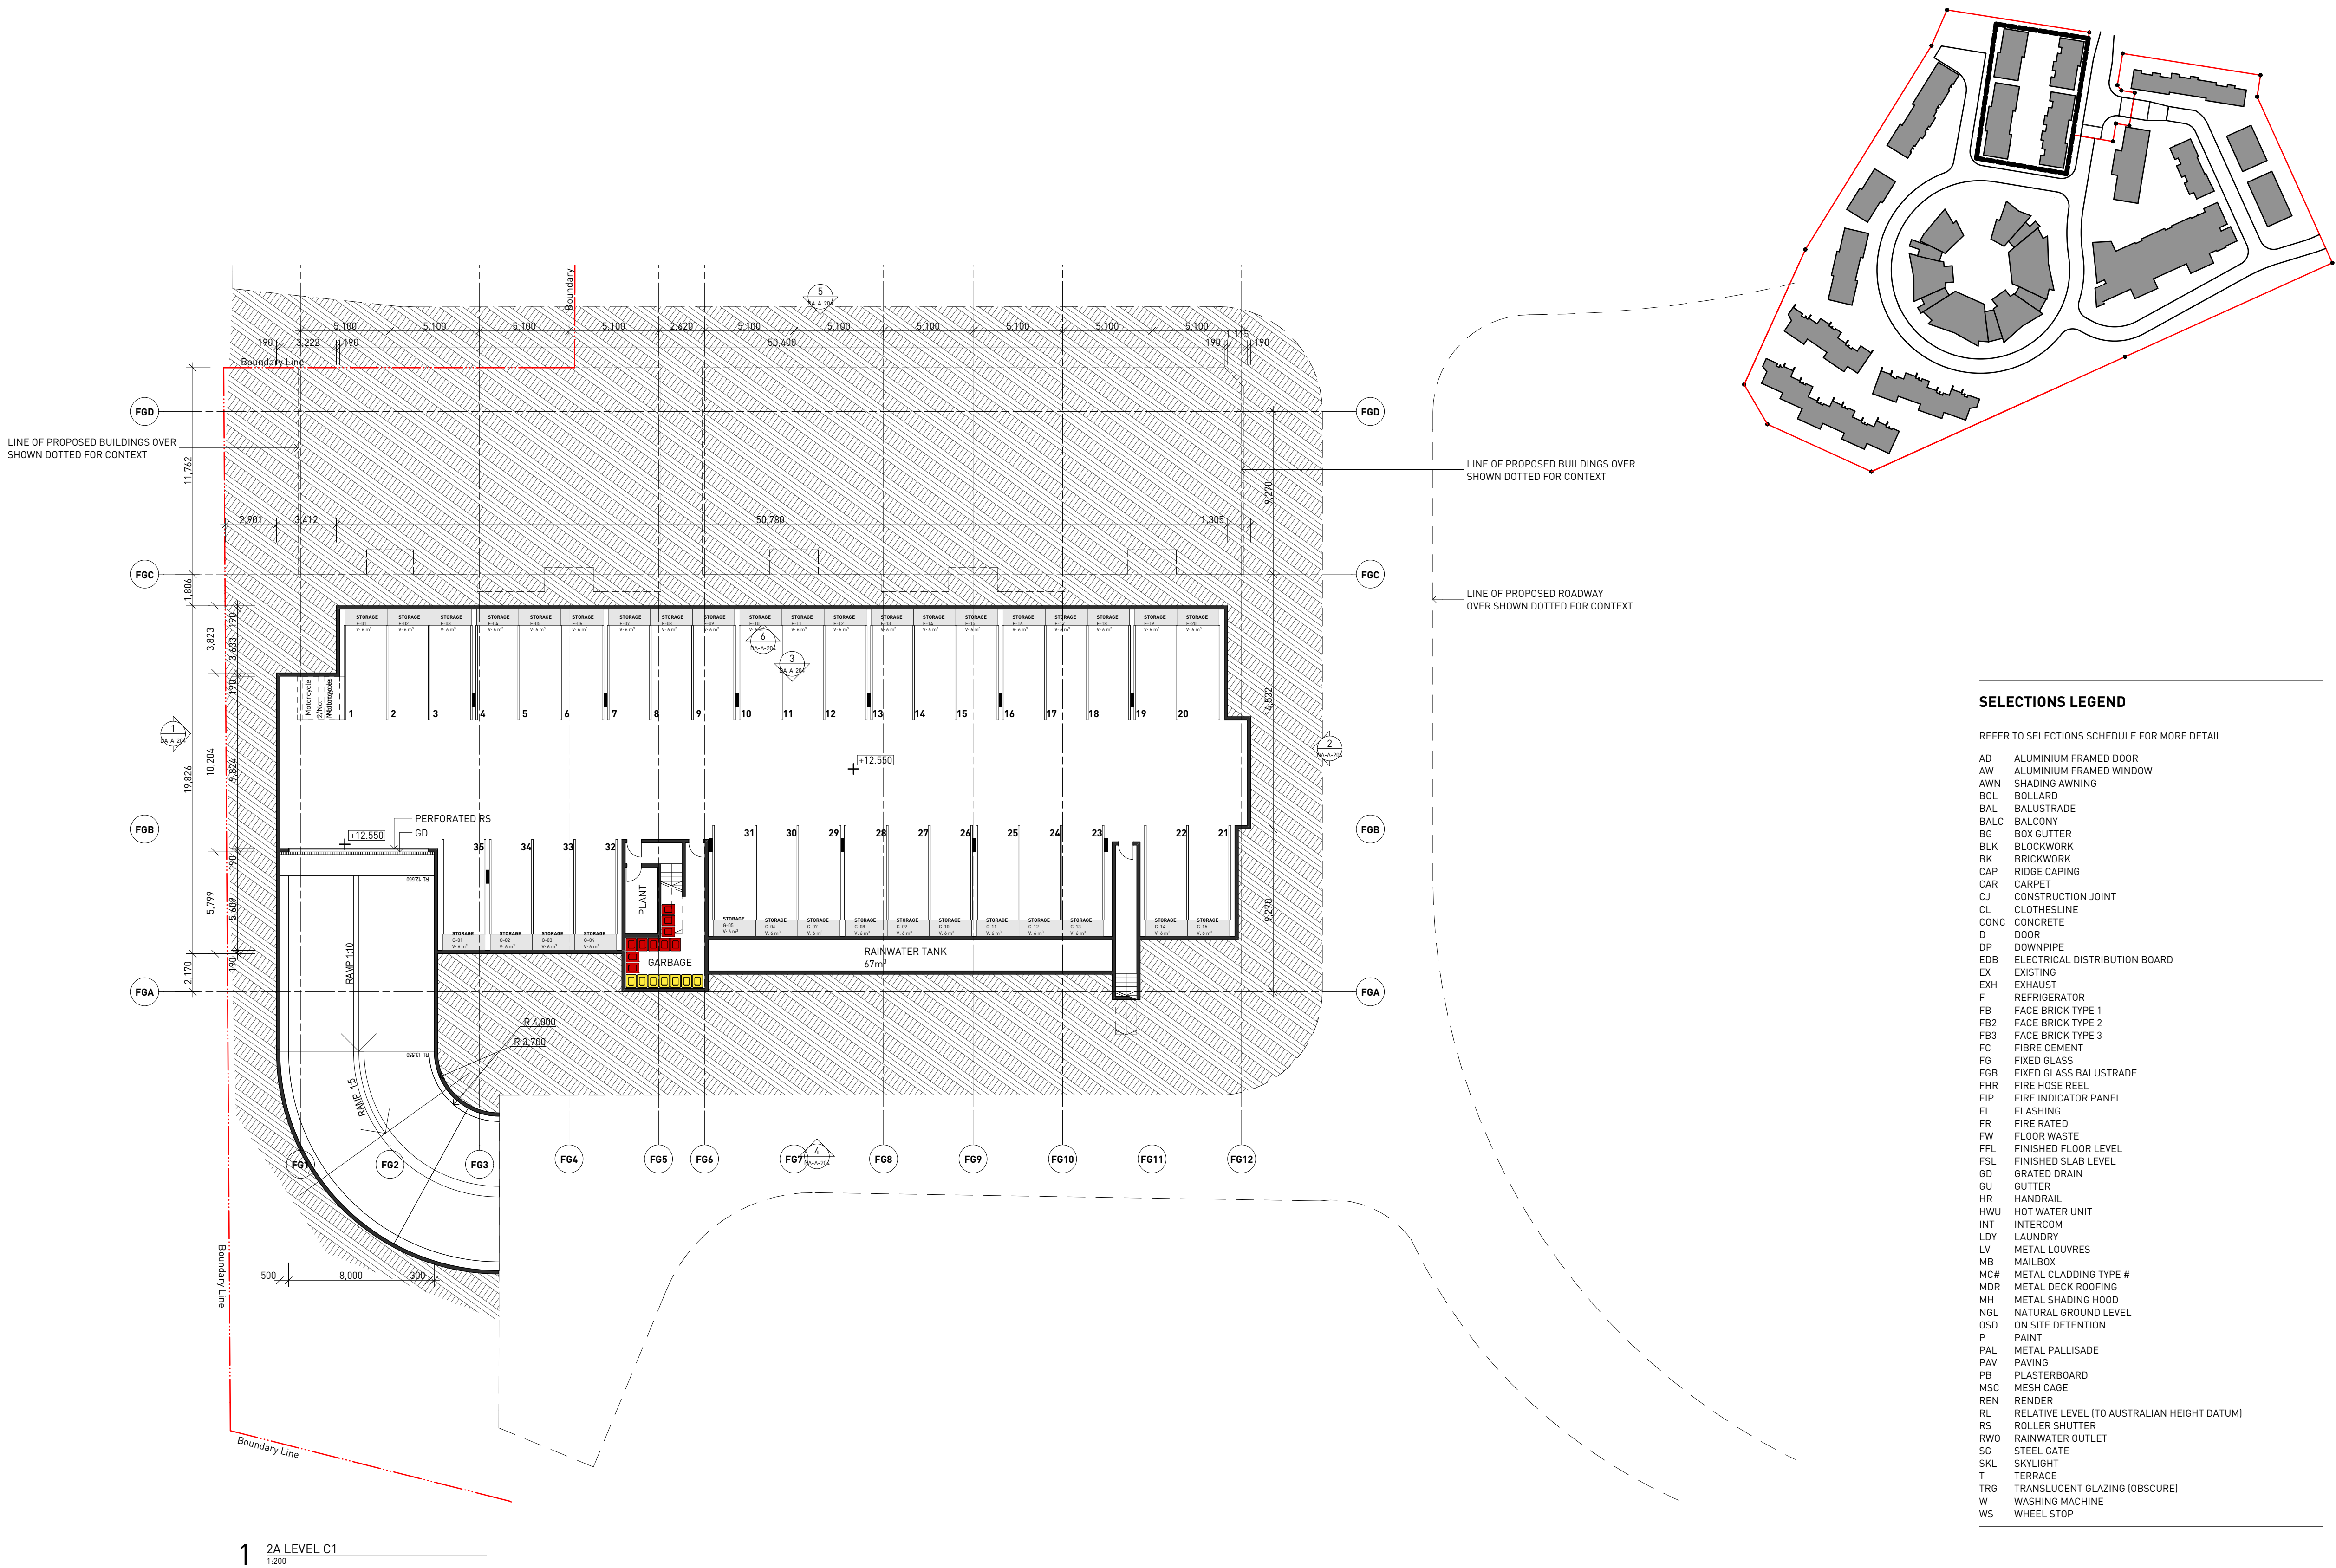

SELECTIONS LEGEND	
REFER TO SELECTIONS SCHEDULE FOR MORE DETAIL	
AD	ALUMINIUM FRAMED DOOR
AW	ALUMINIUM FRAMED WINDOW
AWN	SHADING AWNING
BOL	BOLLARD
BAL	BALUSTRADE
BALC	BALCONY
BG	BOX GUTTER
BLK	BLOCKWORK
BK	BRICKWORK
CAP	RIDGE CAPING
CAR	CARPET
CJ	CONSTRUCTION JOINT
CL	CLOTHESLINE
CONC	CONCRETE
D	DOOR
DP	DOWNPIPE
EDB	ELECTRICAL DISTRIBUTION BOARD
EX	EXISTING
EXH	EXHAUST
F	REFRIGERATOR
FB	FACE BRICK TYPE 1
FB2	FACE BRICK TYPE 2
FB3	FACE BRICK TYPE 3
FC	FIBRE CEMENT
FG	FIXED GLASS
FG8	FIXED GLASS BALUSTRADE
FHR	FIRE HOSE REEL
FIP	FIRE INDICATOR PANEL
FL	FLASHING
FR	FIRE RATED
FW	FLOOR WASTE
FFL	FINISHED FLOOR LEVEL
FSL	FINISHED SLAB LEVEL
GD	GRATED DRAIN
GU	GUTTER
HR	HANDRAIL
HWU	HOT WATER UNIT
INT	INTERCOM
LDY	LAUNDRY
LV	METAL LOUVRES
MB	MAILBOX
MC#	METAL CLADDING TYPE #
MDR	METAL DECK ROOFING
MH	METAL SHADING HOOD
NGL	NATURAL GROUND LEVEL
OSD	ON SITE DETENTION
P	PAINT
PAL	METAL PALLISADE
PAV	PAVING
PB	PLASTERBOARD
MSC	MESH CAGE
REN	RENDER
RL	RELATIVE LEVEL (TO AUSTRALIAN HEIGHT DATUM)
RS	ROLLER SHUTTER
RWO	RAINWATER OUTLET
SG	STEEL GATE
SKL	SKYLIGHT
T	TERRACE
TRG	TRANSLUCENT GLAZING (OBSCURE)
W	WASHING MACHINE
WS	WHEEL STOP

- General Notes**
- NEVER scale off drawings, use figured dimensions only.
 - Verify all dimensions on site prior to commencement & report discrepancies to the architect.
 - Drawings describe scope of works and general set out. These drawings are not shop drawings. Set out to be undertaken by surveyor on site. Shop drawings should be prepared where required or necessary.
 - All work to be carried out in accordance with the Building Code of Australia.
 - Architects work is subject to Copyright. Documents should not be used contrary to the purpose of the issue without written permission from Smith & Tzannes.

LEGEND

Refer to the notes page for legend that includes further notes and explanation of abbreviation

DOCUMENT
BUILDINGS FG LEVEL C1

DOCUMENT
DEVELOPMENT APPLICATION

REV C 19-08-15

STAGE
DEVELOPMENT APPLICATION

PROJECT
10 VICTORY PARADE

10 VICTORY PARADE WALLSEND

CLIENT **SNL BUILDING CONSTRUCTIONS**

ARCHITECTURE URBAN PLANNING
ABN 96 142 020 693
M1/147 McEvoy St Alexandria NSW 2015
P 02 9516 2022 E email@smithtzannes.com.au
smithtzannes.com.au
Nominated Architect: Peter Smith (Reg 7024)

STZ
SMITH & TZANNES



SELECTIONS LEGEND

REFER TO SELECTIONS SCHEDULE FOR MORE DETAIL

AD	ALUMINIUM FRAMED DOOR
AW	ALUMINIUM FRAMED WINDOW
AWN	SHADING AWNING
BOL	BOLLARD
BAL	BALUSTRADE
BALC	BALCONY
BG	BOX GUTTER
BLK	BLOCKWORK
BK	BRICKWORK
CAP	RIDGE CAPING
CAR	CARPET
CJ	CONSTRUCTION JOINT
CL	CLOTHESLINE
CONC	CONCRETE
D	DOOR
DP	DOWNPIPE
EDB	ELECTRICAL DISTRIBUTION BOARD
EX	EXISTING
EXH	EXHAUST
F	REFRIGERATOR
FB	FACE BRICK TYPE 1
FB2	FACE BRICK TYPE 2
FB3	FACE BRICK TYPE 3
FC	FIBRE CEMENT
FG	FIXED GLASS
FGB	FIXED GLASS BALUSTRADE
FHR	FIRE HOSE REEL
FIP	FIRE INDICATOR PANEL
FL	FLASHING
FR	FIRE RATED
FW	FLOOR WASTE
FFL	FINISHED FLOOR LEVEL
FSL	FINISHED SLAB LEVEL
GD	GRATED DRAIN
GU	GUTTER
HR	HANDRAIL
HWU	HOT WATER UNIT
INT	INTERCOM
LDY	LAUNDRY
LV	METAL LOUVRES
MB	MAILBOX
MC#	METAL CLADDING TYPE #
MDR	METAL DECK ROOFING
MH	METAL SHADING HOOD
NGL	NATURAL GROUND LEVEL
OSD	ON SITE DETENTION
P	PAINT
PAL	METAL PALLISADE
PAV	PAVING
PB	PLASTERBOARD
MSC	MESH CAGE
REN	RENDER
RL	RELATIVE LEVEL (TO AUSTRALIAN HEIGHT DATUM)
RS	ROLLER SHUTTER
RWO	RAINWATER OUTLET
SG	STEEL GATE
SKL	SKYLIGHT
T	TERRACE
TRG	TRANSLUCENT GLAZING (OBSCURE)
W	WASHING MACHINE
WS	WHEEL STOP

- General Notes**
- NEVER scale off drawings, use figured dimensions only.
 - Verify all dimensions on site prior to commencement & report discrepancies to the architect.
 - Drawings describe scope of works and general set out. These drawings are not shop drawings. Set out to be undertaken by surveyor on site. Shop drawings should be prepared where required or necessary.
 - All work to be carried out in accordance with the Building Code of Australia.
 - Architects work is subject to Copyright. Documents should not be used contrary to the purpose of the issue without written permission from Smith & Tzannes.

LEGEND

Refer to the notes page for legend that includes further notes and explanation of abbreviation

DOCUMENT
BUILDINGS FG LEVEL 0

STATUS
DEVELOPMENT APPLICATION

REV D 16/03/16

STAGE
DEVELOPMENT APPLICATION


PROJECT
THE BRICKWORKS

10 VICTORY PARADE WALLSEND

CLIENT
SNL BUILDING CONSTRUCTIONS

ARCHITECTURE URBAN PLANNING
ABN 96 142 020 693
M1/147 McEvoy St Alexandria NSW 2015
P102 9516 2022 E email@smithtzannes.com.au
smithtzannes.com.au
Nominated Architect: Peter Smith (Reg 7024)



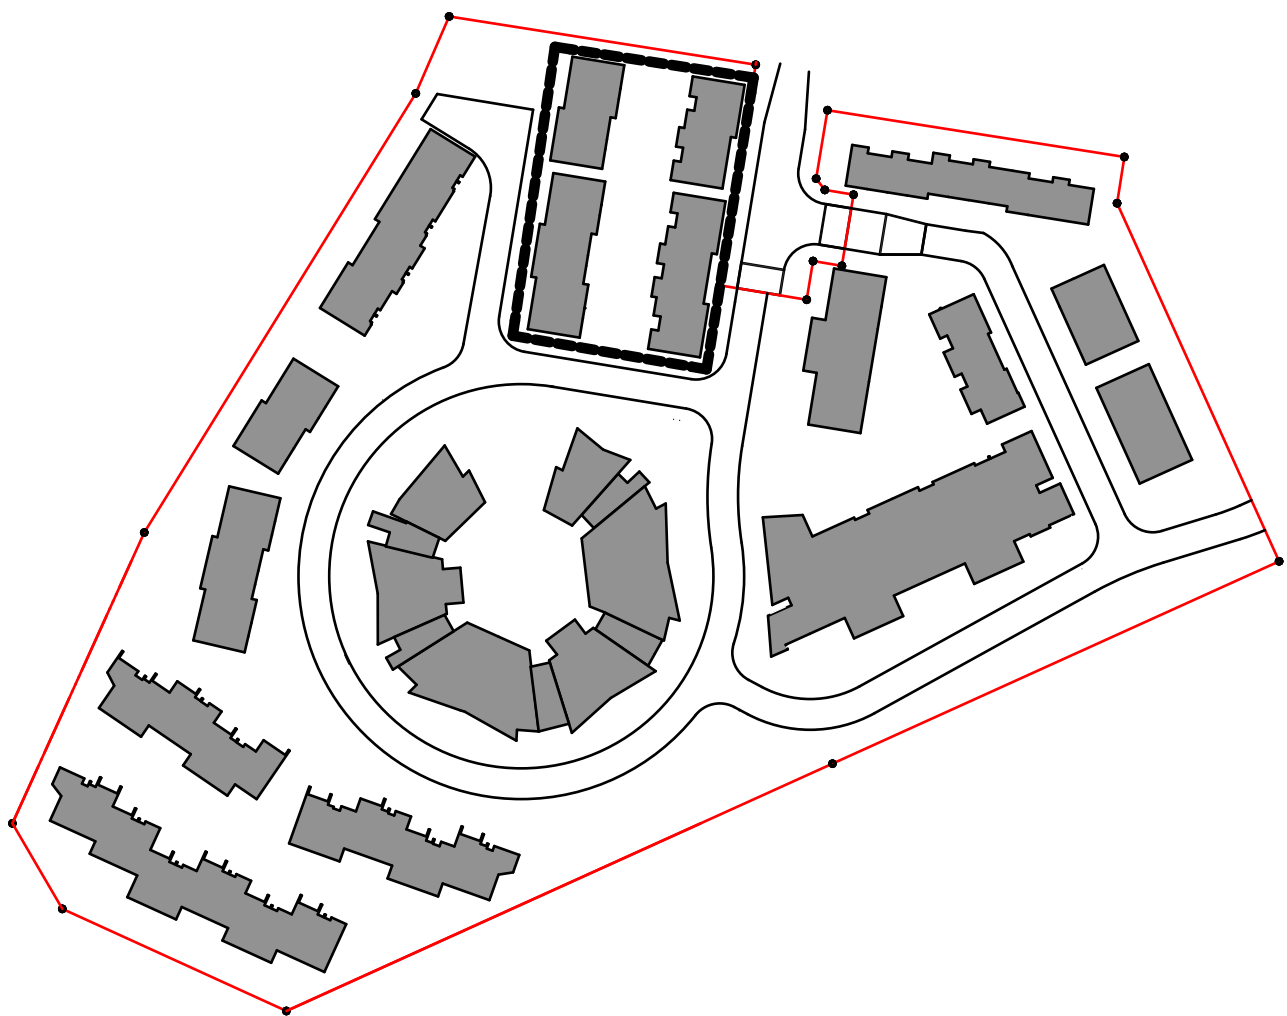

1 2A LEVEL 1
1:200



2 2A LEVEL 2
1:200

General Notes

- NEVER scale off drawings, use figured dimensions only.
- Verify all dimensions on site prior to commencement & report discrepancies to the architect.
- Drawings describe scope of works and general set out. These drawings are not shop drawings. Set out to be undertaken by surveyor on site. Shop drawings should be prepared where required or necessary.
- All work to be carried out in accordance with the Building Code of Australia.
- Architects work is subject to Copyright. Documents should not be used contrary to the purpose of the issue without written permission from Smith & Tzannes.

LEGEND

Refer to the notes page for legend that includes further notes and explanation of abbreviation

SELECTIONS LEGEND

REFER TO SELECTIONS SCHEDULE FOR MORE DETAIL

AD	ALUMINIUM FRAMED DOOR	CJ	CONSTRUCTION JOINT	F01	FACE BRICK TYPE 3	FSL	FINISHED SLAB LEVEL	MCR	METAL DECK ROOFING
AW	ALUMINIUM FRAMED WINDOW	CL	CLOTHESLINE	FC	FIRE CONCRETE	GD	GRADED DRAIN	MH	METAL SHEDDING HOOD
AWN	SHADING AWNING	CONC	CONCRETE	FG	FIXED GLASS	GU	GUTTER	NGL	NATURAL GROUND LEVEL
BOL	BOLTS	DOOR	DOOR	FBR	FIXED GLASS BALUSTRADE	HU	HANDSOM	ODD	ON SITE DETENTION
BAL	BALUSTRADE	DP	DOWNPIPE	FHR	FIRE HOSE REEL	HUU	HOT WATER UNIT	P	PAINT
BALC	BALCONY	EDB	ELECTRICAL DISTRIBUTION BOARD	FIR	FIRE INDICATOR PANEL	INT	INTERCOM	PAL	METAL PALLIADORE
BK	BOX GUTTER	EX	EXISTING	FL	FLASHING	LDY	LAUNDRY	PAY	PAVING
BK	BLOCKWORK	EXH	EXHAUST	FR	FIRE RATED	LTY	METAL LOUNGES	PR	PLASTERBOARD
BK	BLOCKWORK	F	REFRIGERATOR	FW	FLOOR WASTE	MB	MAILBOX	PS	PLASTERBOARD
CAR	CARPET	F01	FACE BRICK TYPE 1	FFL	FINISHED FLOOR LEVEL	MCB	METAL CLADDING TYPE #	REN	RENDER
CAP	ROOF CAPPING	F02	FACE BRICK TYPE 2						

DOCUMENT

BUILDINGS FG LEVELS 1 & 2

DOCUMENT

DEVELOPMENT APPLICATION

REV C 19-08-15

STAGE

DEVELOPMENT APPLICATION

Certificate Number 14911733	
Accreditation Number VIC/BDAY/13/1491	
Signature	Date 20/08/2015

PROJECT

10 VICTORY PARADE

10 VICTORY PARADE WALLSEND

CLIENT


SNL BUILDING CONSTRUCTIONS

ARCHITECTURE URBAN PLANNING


ABN 96 142 020 693
M1/147 McEvoy St Alexandria NSW 2015
P 02 9516 2022 E email@smithtzannes.com.au
smithtzannes.com.au
Nominated Architect: Peter Smith (Reg 7024)



14_070 DA-A-112

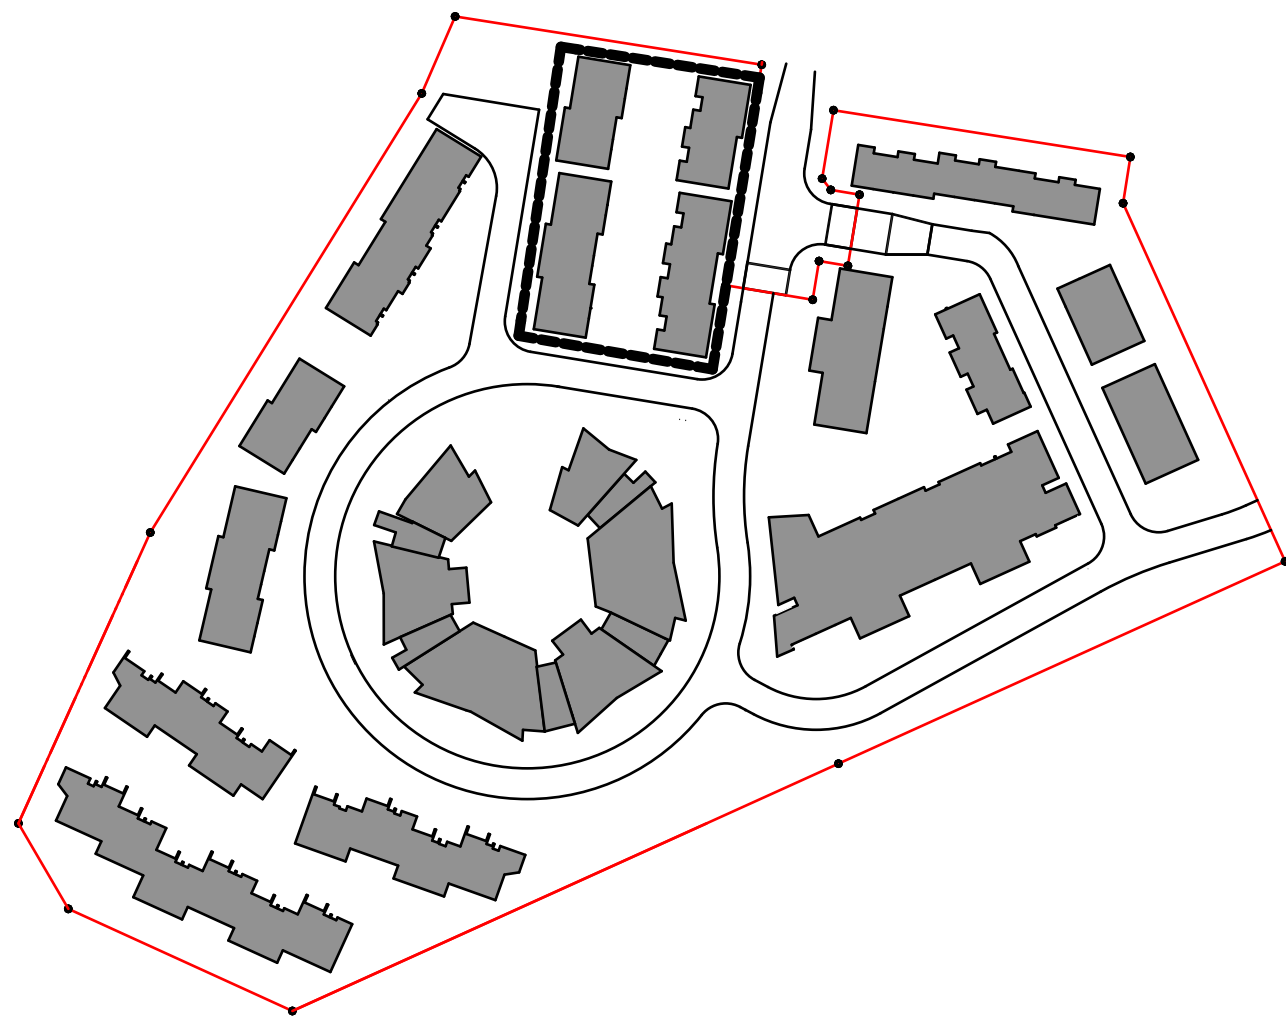

1 2A LEVEL 3
1:200

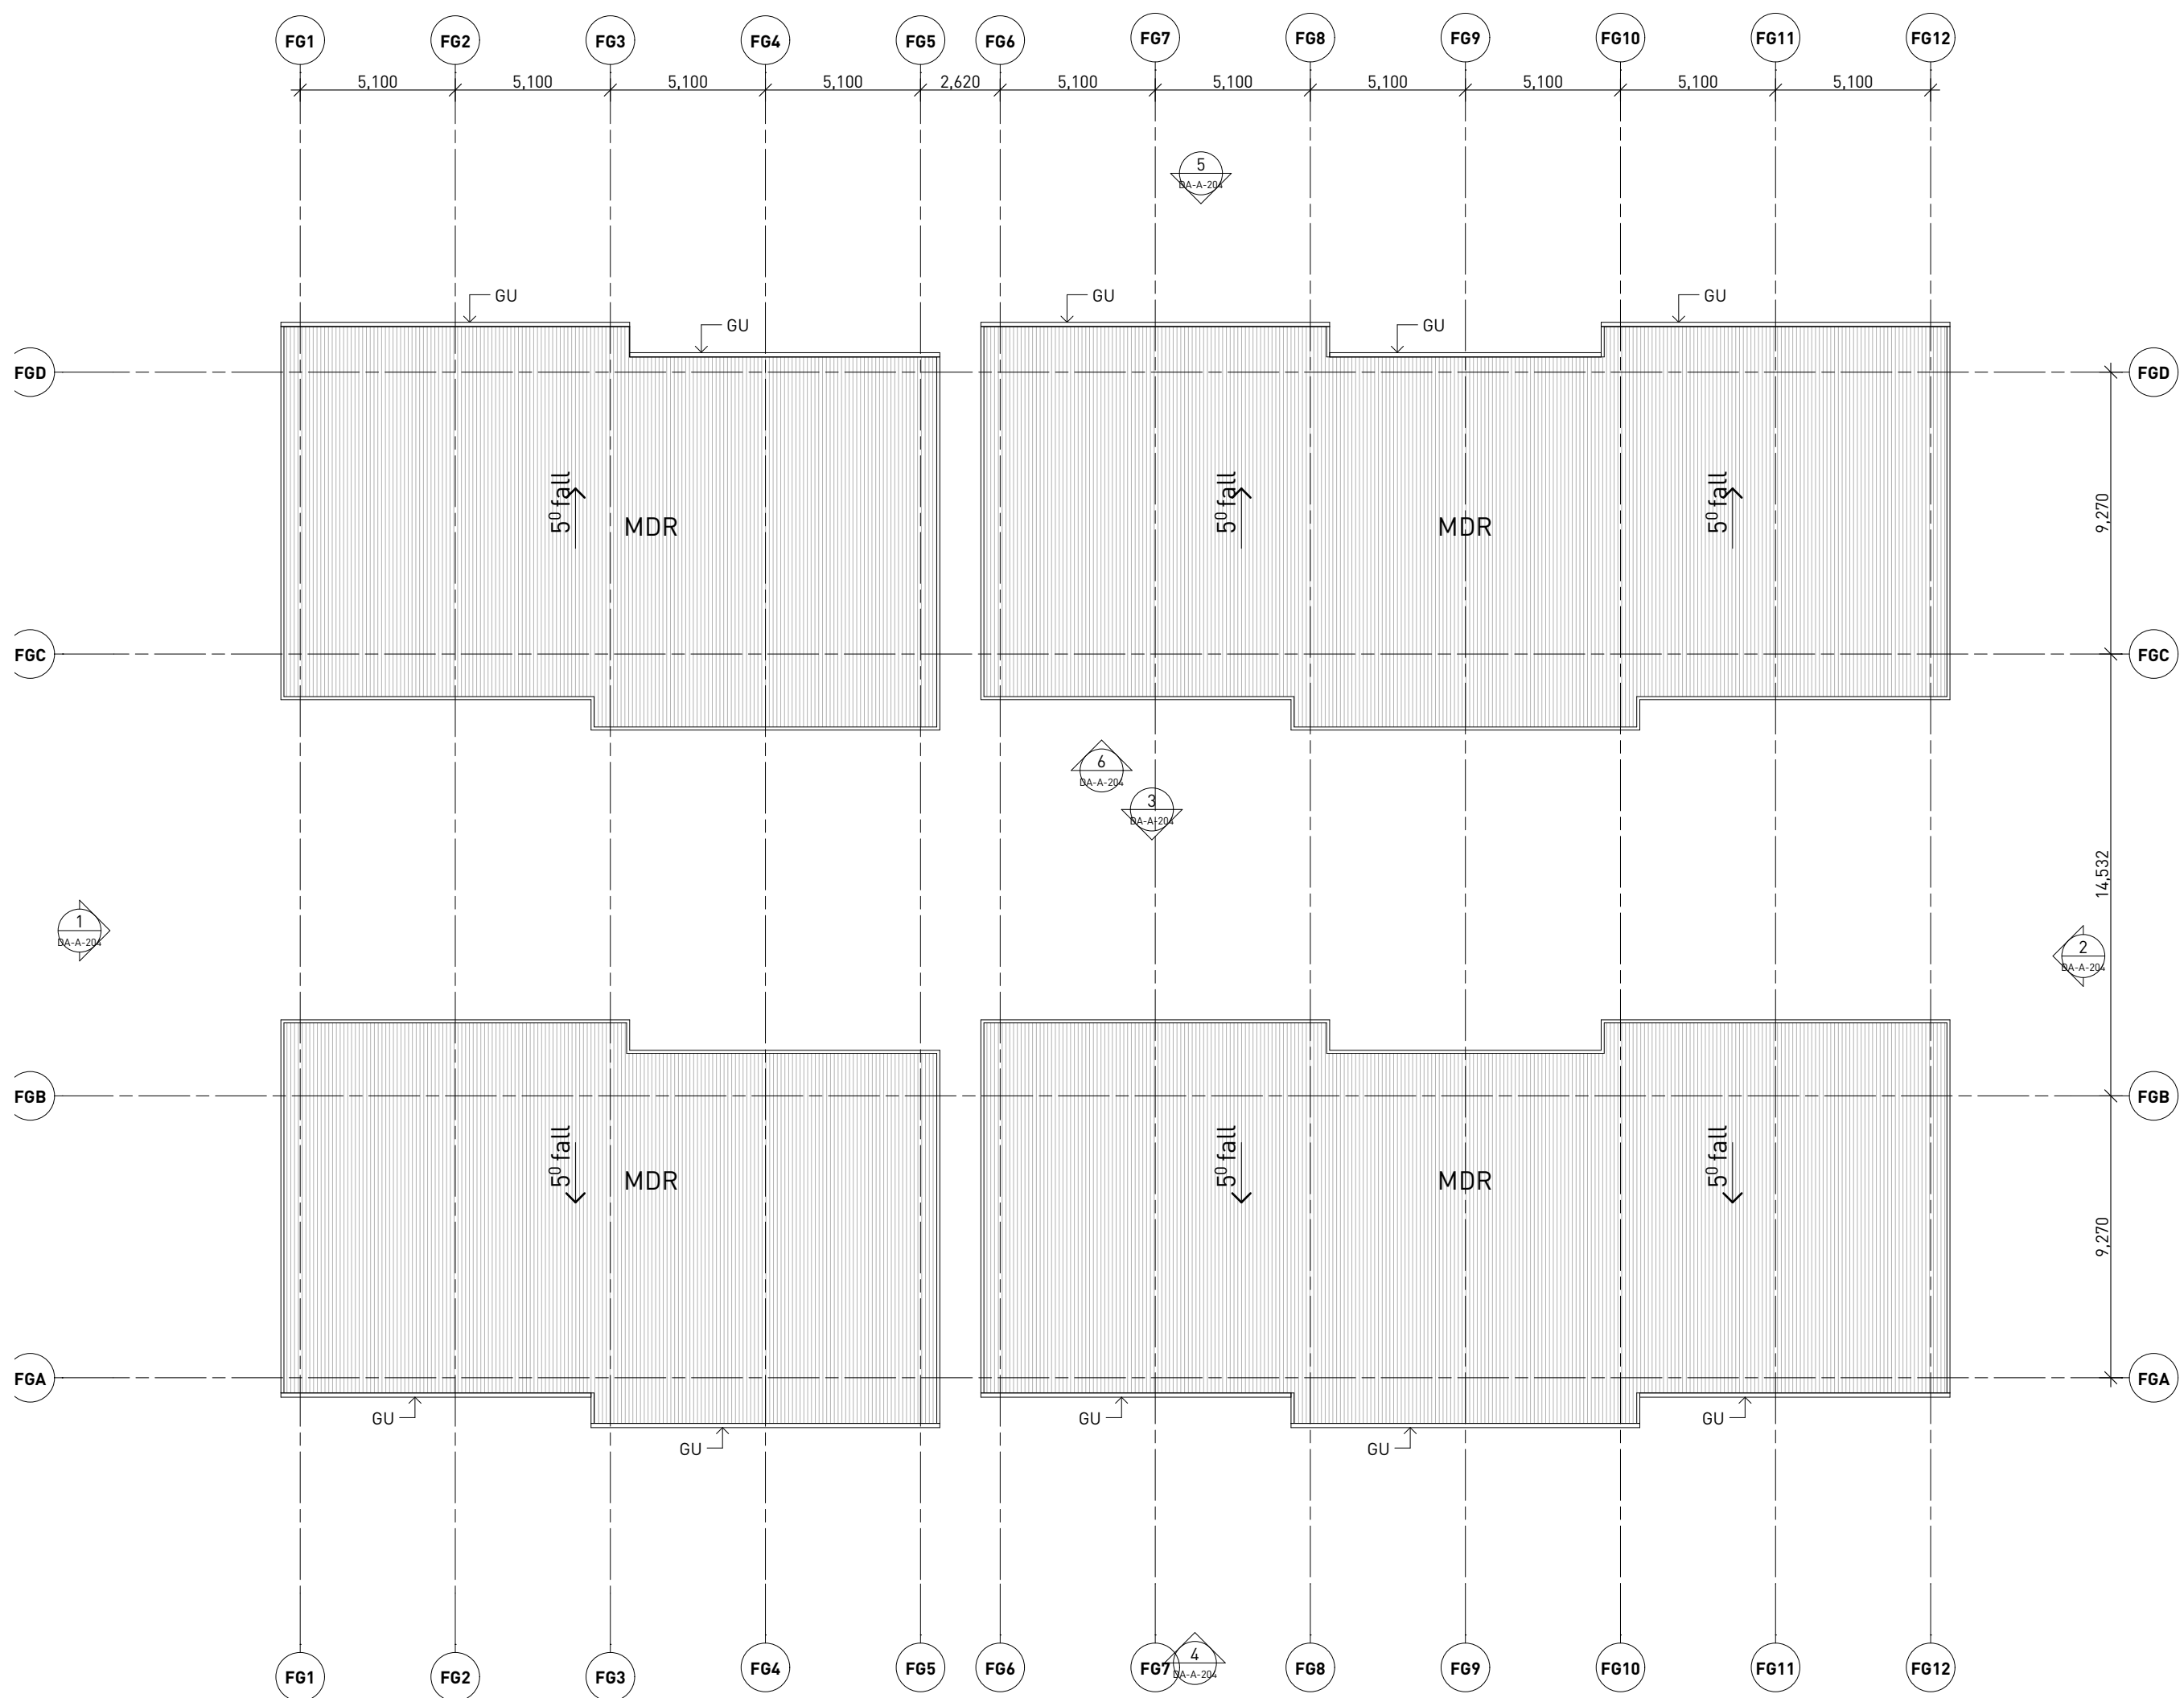

2 ROOF
1:200

General Notes

- NEVER scale off drawings, use figured dimensions only.
- Verify all dimensions on site prior to commencement & report discrepancies to the architect.
- Drawings describe scope of works and general set out. These drawings are not shop drawings. Set out to be undertaken by surveyor on site. Shop drawings should be prepared where required or necessary.
- All work to be carried out in accordance with the Building Code of Australia.
- Architects work is subject to Copyright. Documents should not be used contrary to the purpose of the issue without written permission from Smith & Tzannes.

LEGEND


Refer to the notes page for legend that includes further notes and explanation of abbreviation

SELECTIONS LEGEND

REFER TO SELECTIONS SCHEDULE FOR MORE DETAIL

AD	ALUMINIUM FRAMED DOOR	CJ	CONSTRUCTION JOINT	F01	FACE BRICK TYPE 3	FSL	FINISHED SLAB LEVEL	MDR	METAL DECK ROOFING
AW	ALUMINIUM FRAMED WINDOW	CL	CLOTHESLINE	FC	FIBRE CEMENT	GD	GRADED DRAIN	MH	METAL SHADING HOOD
AWN	SHADING AWNING	CONC	CONCRETE	FG	FIXED GLASS	GU	GUTTER	NGL	NATURAL GROUND LEVEL
BOL	BOLLS	D	DOOR	FBR	FIXED GLASS BALUSTRADE	HU	HOT WATER UNIT	OW	ON SITE DETENTION
BAL	BALUSTRADE	DP	DOWNSPIPE	FHR	FIRE HOSE REEL	INT	INTERCOM	P	PAINT
BALC	BALCONY	EDB	ELECTRICAL DISTRIBUTION BOARD	FP	FIRE INDICATOR PANEL	LDY	LAUNDRY	PAL	METAL PALLSADE
BD	BOX GUTTER	EX	EXISTING	FL	FLASHING	LY	LOUVER	PAY	PAVING
BLK	BLOCKWORK	EXH	EXHAUST	FR	FIRE RATED	MB	MAILBOX	PR	PLASTERBOARD
BK	BROCKWORK	F	REFRIGERATOR	FW	FLOOR WASTE	MCB	METAL CLADDING TYPE #	REN	RENDER
CAR	CARPET	F01	FACE BRICK TYPE 1	FFL	FINISHED FLOOR LEVEL				
CAP	RIDGE CAPPING	F02	FACE BRICK TYPE 2						

RL	RELATIVE LEVEL TO AUSTRALIAN HEIGHT DATUM	MDR	METAL DECK ROOFING
RS	ROLLER SHUTTER	MH	METAL SHADING HOOD
RWO	RAINWATER OUTLET	NGL	NATURAL GROUND LEVEL
SG	STEEL GATE	OW	ON SITE DETENTION
SAL	SUNLIGHT	P	PAINT
T	TERRACE	PAL	METAL PALLSADE
TRG	TRANSPARENT GLAZING (OBSCURE)	PAY	PAVING
W	WASHING MACHINE	PR	PLASTERBOARD
WS	WHEEL STOP	REN	RENDER

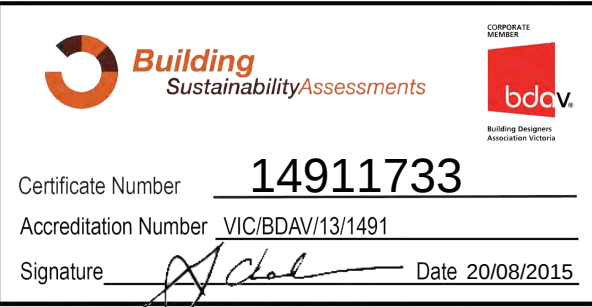

DOCUMENT

BUILDINGS FG LEVELS 3 & ROOF

DOCUMENT

DEVELOPMENT APPLICATION

REV C 19-08-15

STAGE

DEVELOPMENT APPLICATION

PROJECT

10 VICTORY PARADE

10 VICTORY PARADE WALLSEND

CLIENT


SNL BUILDING CONSTRUCTIONS

ARCHITECTURE URBAN PLANNING


ABN 96 142 020 693
M1/147 McEvoy St Alexandria NSW 2015
P102 9516 2022 E email@smithtzannes.com.au
smithtzannes.com.au
Nominated Architect: Peter Smith (Reg 7024)





14_070 DA-A-113

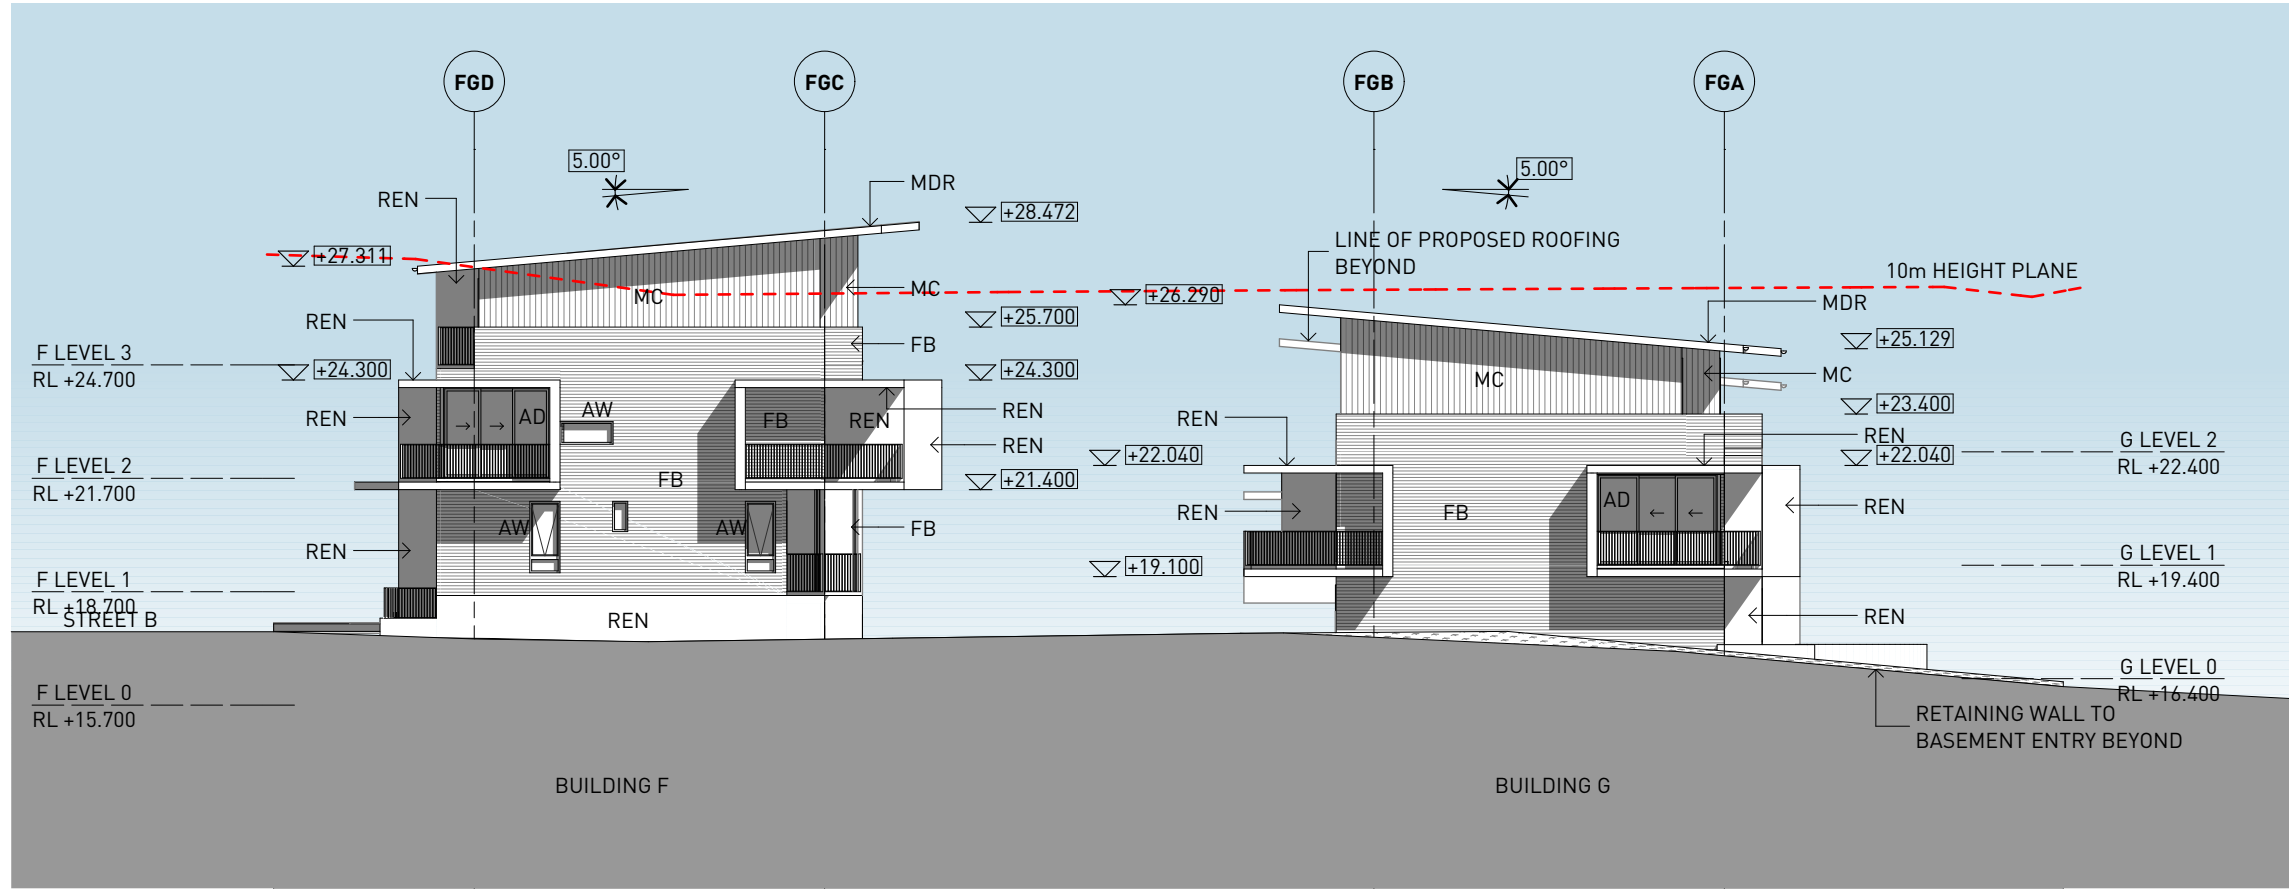

1 NORTH ELEVATION BUILDING G AND F
1:200

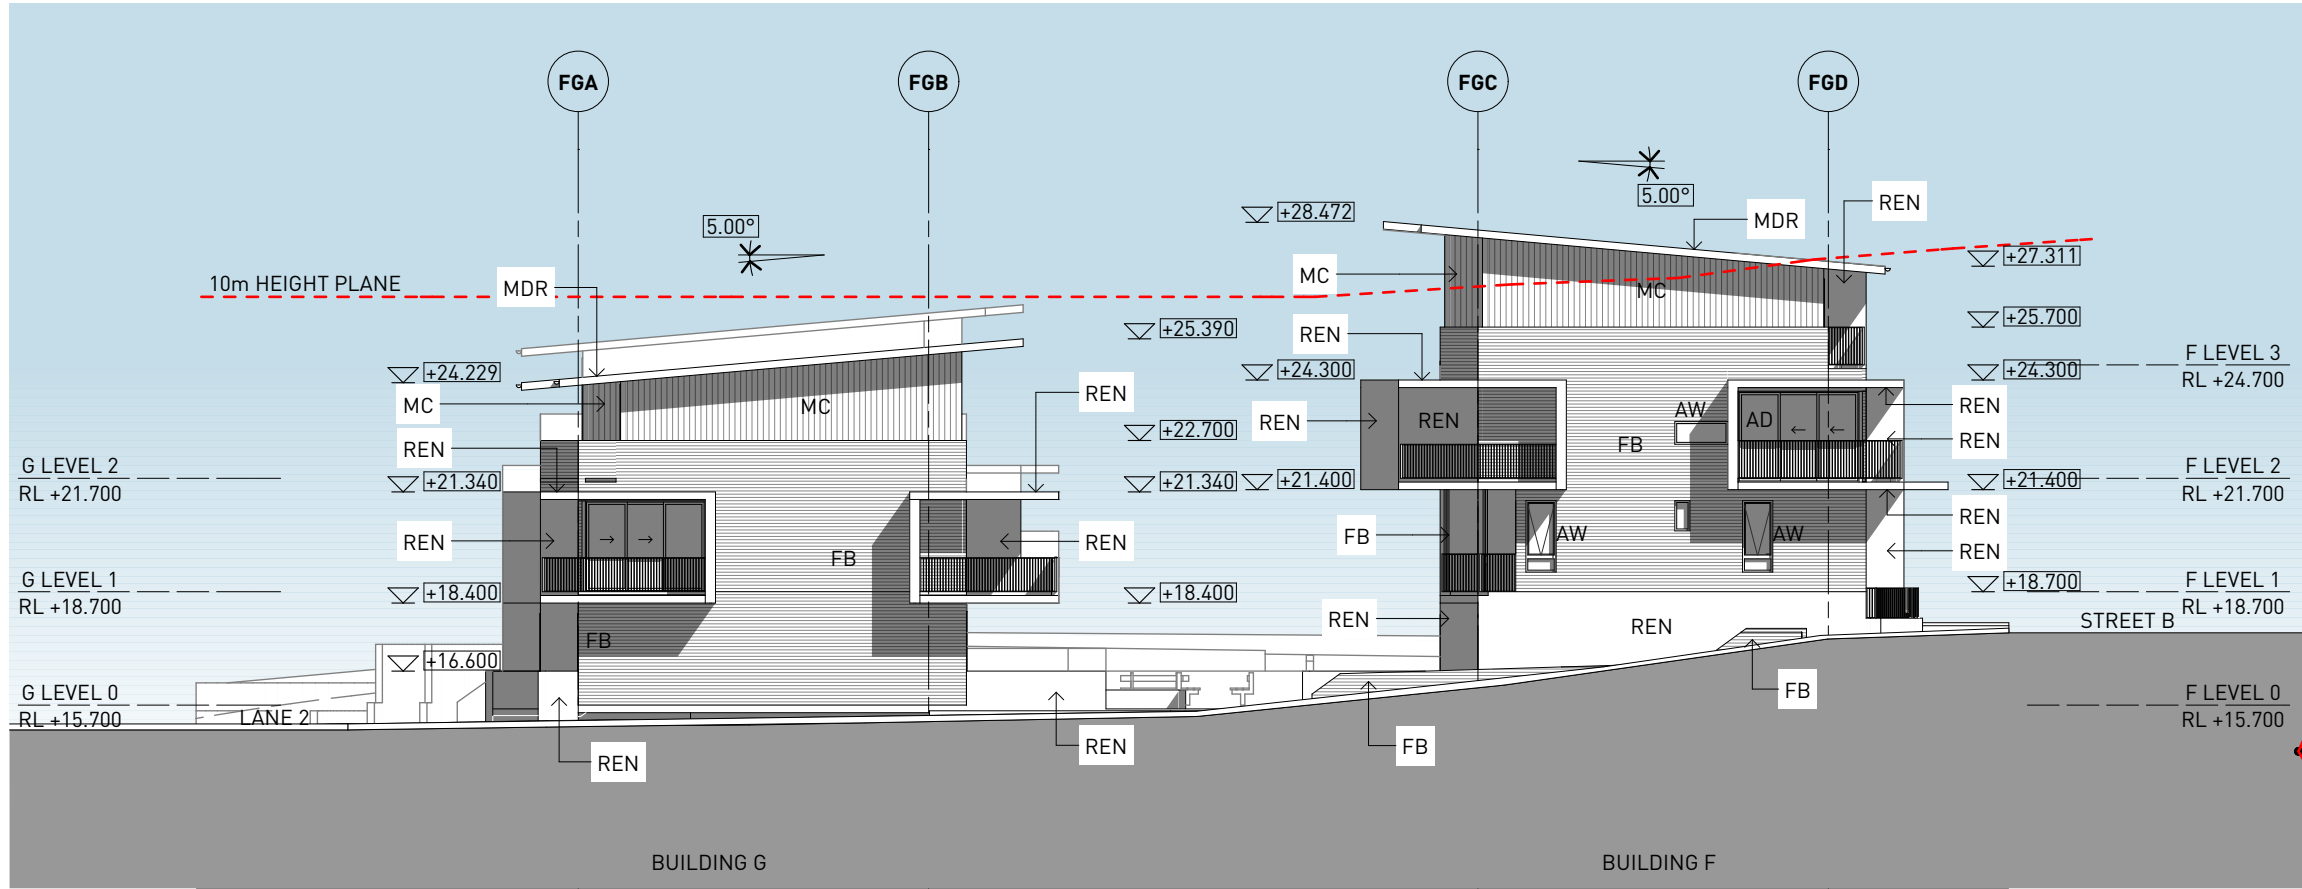

2 SOUTH ELEVATION BUILDING G AND F
1:200

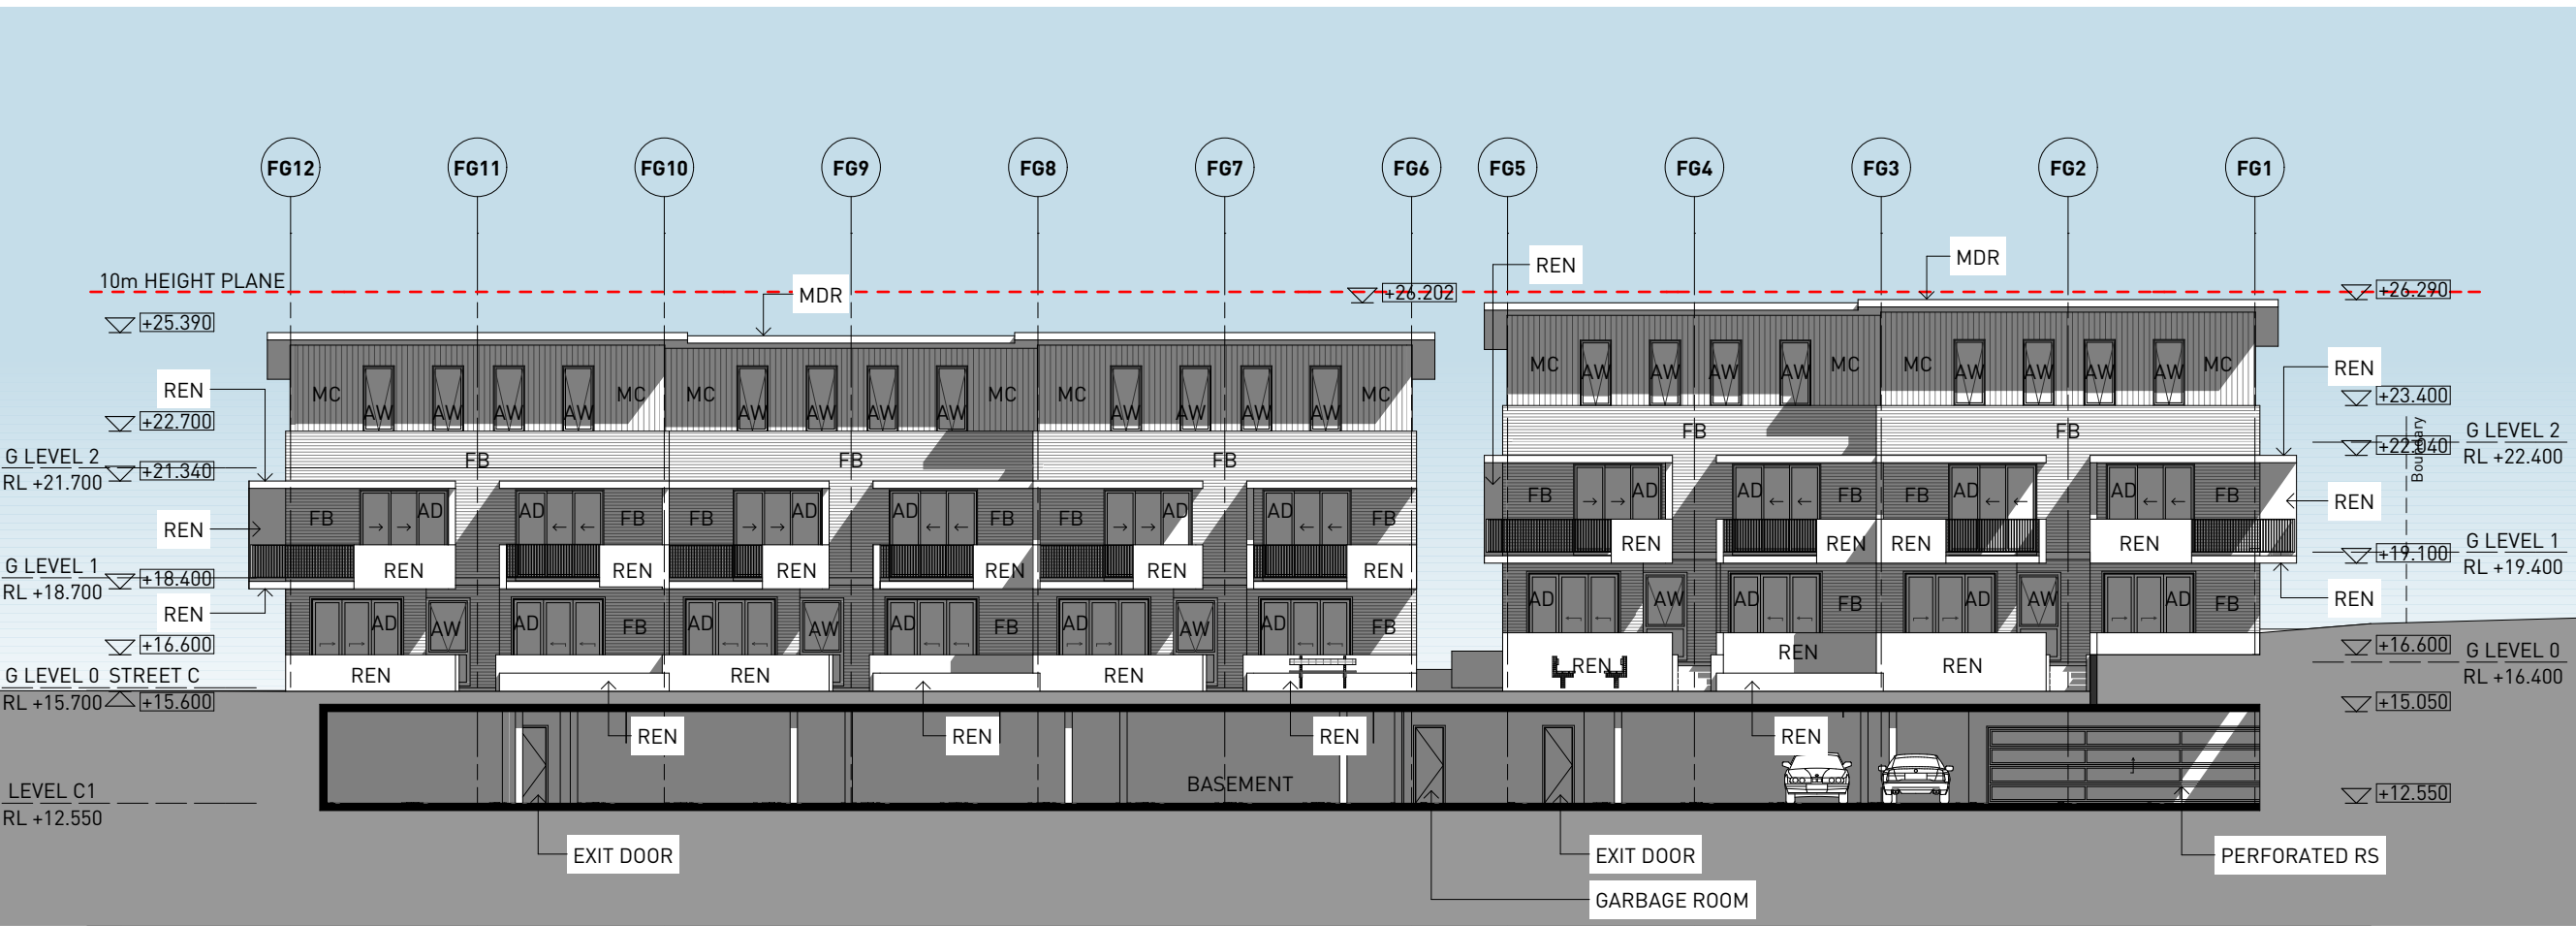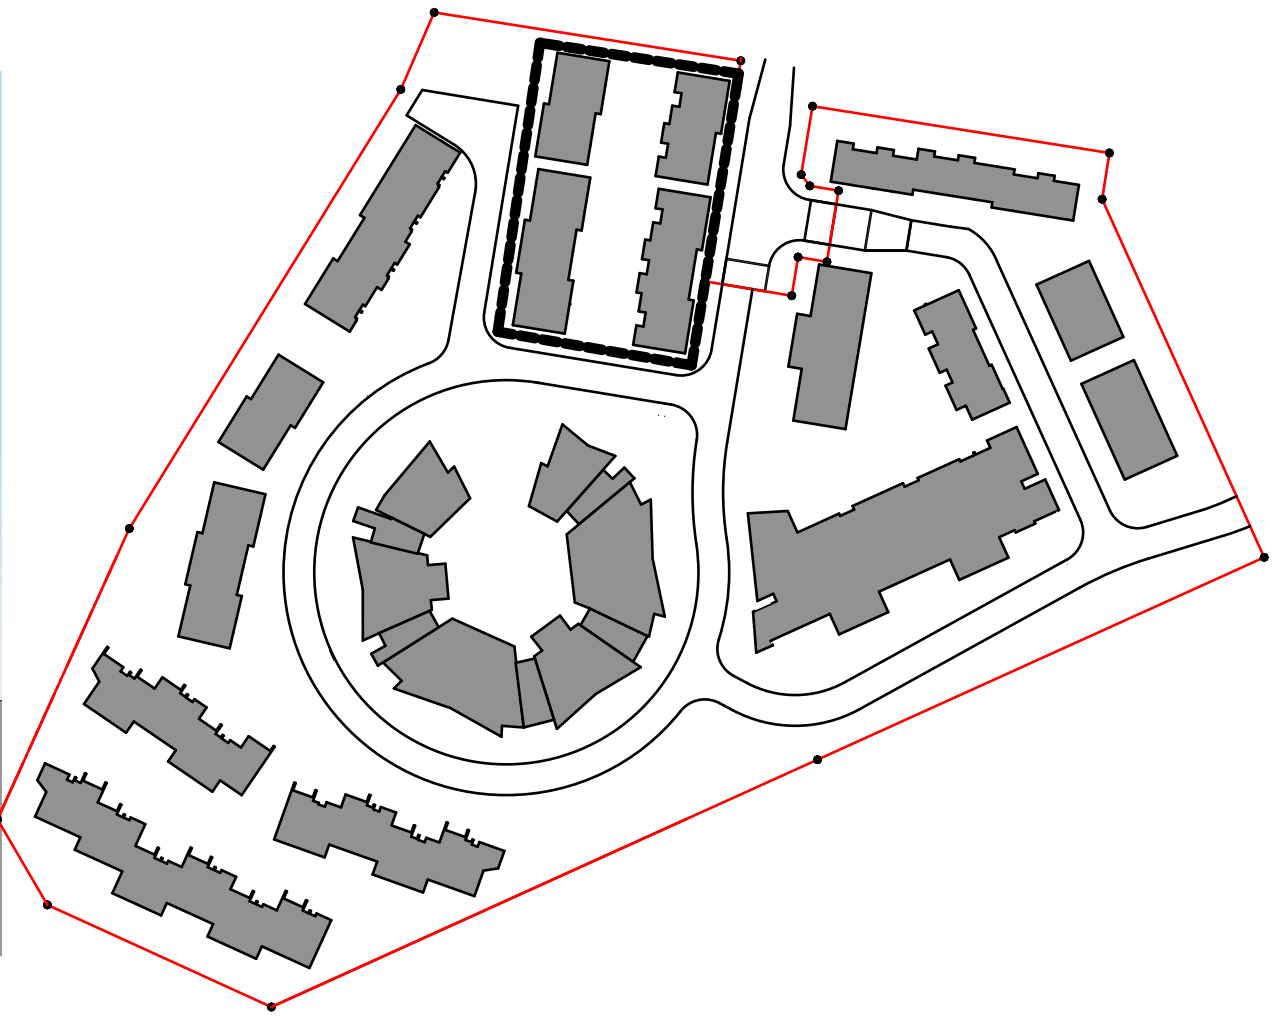


3 EAST ELEVATION BUILDING G
1:200



4 WEST ELEVATION BUILDING G
1:200



5 EAST ELEVATION BUILDING F
1:200

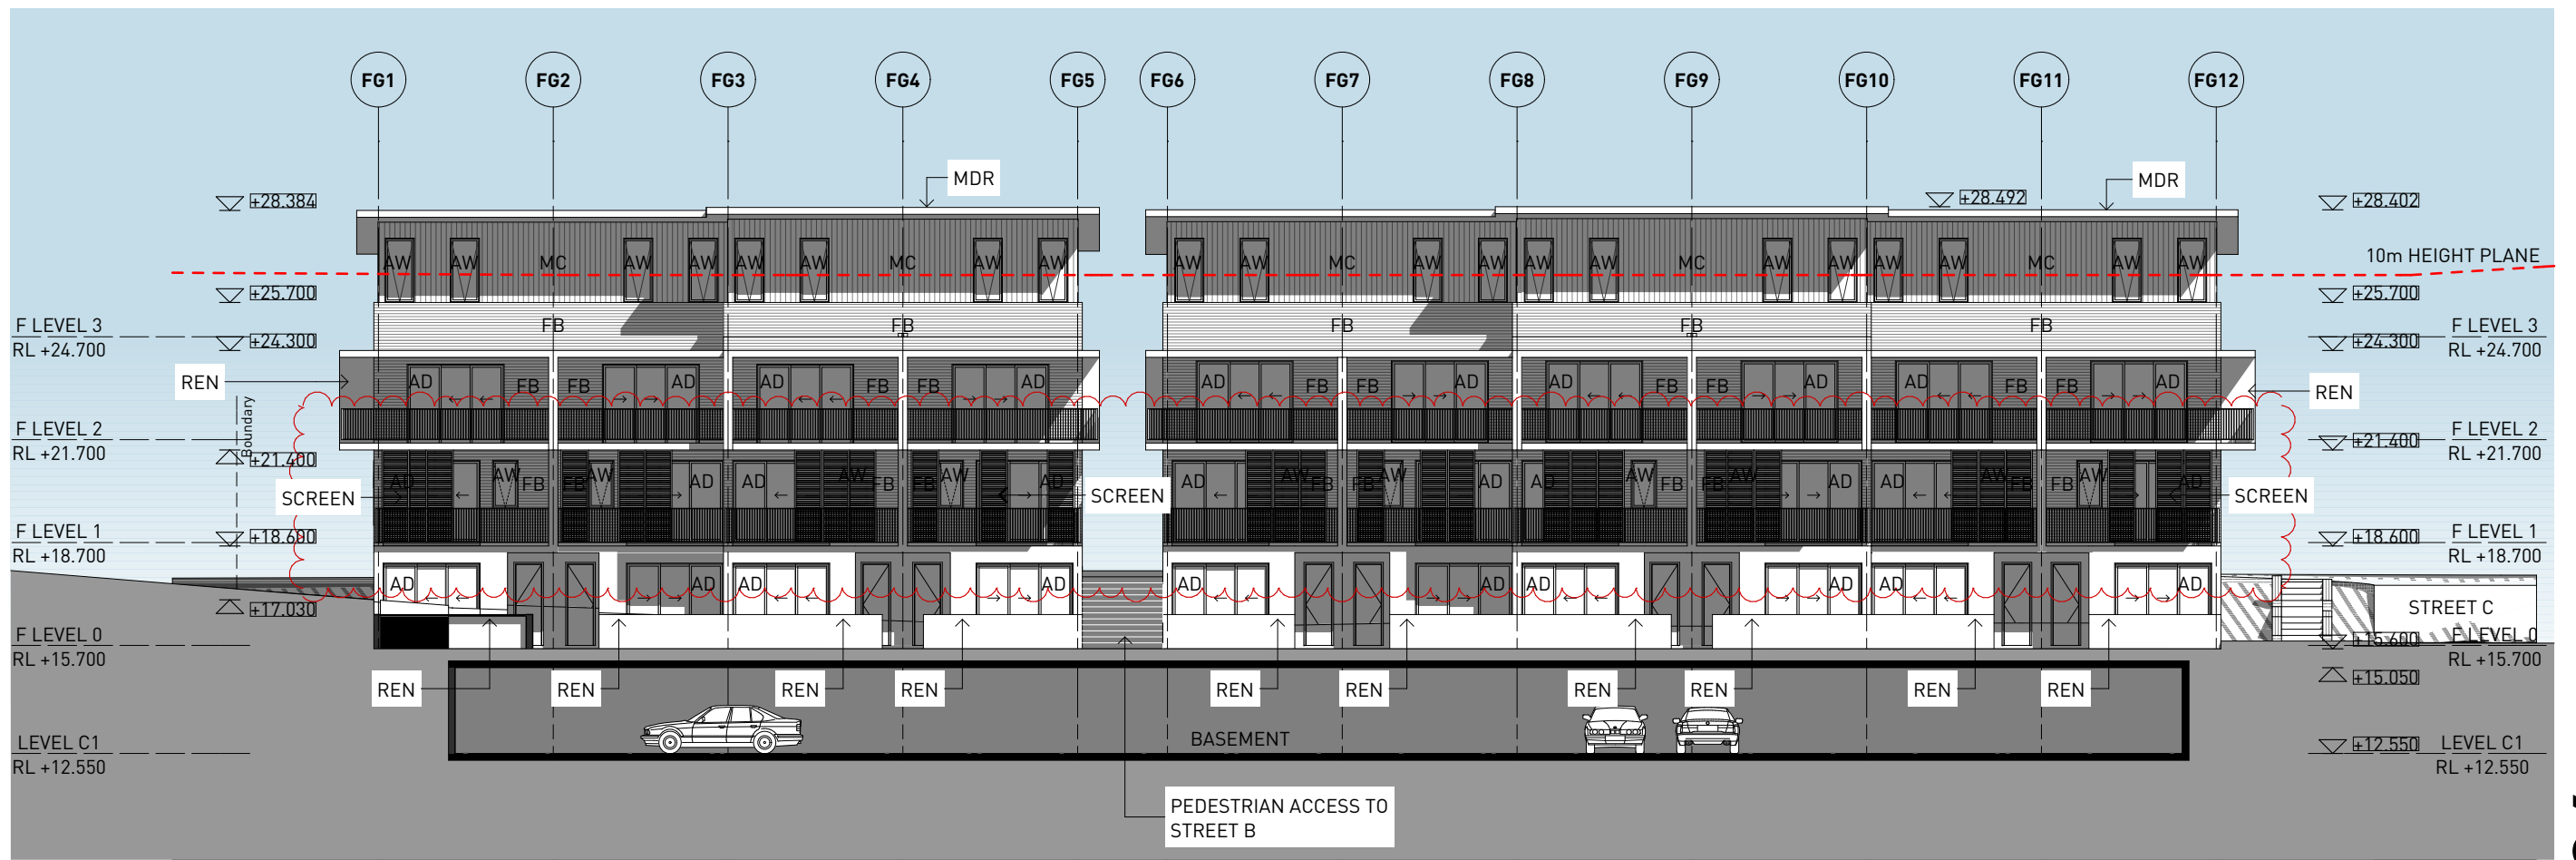

6 WEST ELEVATION BUILDING F
1:200

General Notes

- NEVER scale off drawings, use figured dimensions only.
- Verify all dimensions on site prior to commencement & report discrepancies to the architect.
- Drawings describe scope of works and general set out. These drawings are not shop drawings. Set out to be undertaken by surveyor on site. Shop drawings should be prepared where required or necessary.
- All work to be carried out in accordance with the Building Code of Australia.
- Architects work is subject to Copyright. Documents should not be used contrary to the purpose of the issue without written permission from Smith & Tzannes.

LEGEND

Refer to the notes page for legend that includes further notes and explanation of abbreviation

SELECTIONS LEGEND

REFER TO SELECTIONS SCHEDULE FOR MORE DETAIL

AD	ALUMINIUM FRAMED DOOR	CJ	CONSTRUCTION JOINT	FB1	FACE BRICK TYPE 3	FSL	FINISHED SLAB LEVEL	MDR	METAL DECK ROOFING	RL	RELATIVE LEVEL TO AUSTRALIAN
AW	ALUMINIUM FRAMED WINDOW	CL	CLOTHESLINE	FC	FIRE CHIMNEY	GD	GRADED DRAIN	MP	METAL SHEDDING HOOD	RS	ROLLER SHUTTER
AWN	SHADING AWNING	CONC	CONCRETE	FG	FIXED GLASS BALUSTRADE	GU	GUTTER	NGL	NATURAL GROUND LEVEL	RWO	RAINWATER OUTLET
BOL	BOLCLARE	D	DOOR	FBR	FIXED GLASS BALUSTRADE	HS	HANDSAIL	ODD	ON SITE DETENTION	SG	STEEL GATE
BAL	BALUSTRADE	DP	DOWNPIPE	FHR	FIRE HOSE REEL	HWU	HOT WATER UNIT	P	PAINT	SAL	STEEL GATE
BALC	BALCONY	EDB	ELECTRICAL DISTRIBUTION BOARD	FP	FIRE INDICATOR PANEL	INT	INTERCOM	PAL	PAVING	T	TERRACE
BD	BOX GUTTER	EX	EXISTING	FL	FLASHING	LDY	LAUNDRY	PAY	PAVING	TRG	TRANSPARENT GLAZING (OBSCURE)
BLK	BLICKWORK	EXH	EXHAUST	FR	FIRE RATED	LTY	METAL LOUVRES	PB	PLASTERBOARD	W	WASHING MACHINE
BK	BRICKWORK	F	REFRIGERATOR	FW	FLOOR WASTE	MB	MAILBOX	PSH	PSH CASE	WS	WHEEL STOP
CAR	CARPET	FB	FACE BRICK TYPE 1	FFL	FINISHED FLOOR LEVEL	MC#	METAL CLADDING TYPE #	REN	RENDER		
CAP	RIDGE CAPPING	FB2	FACE BRICK TYPE 2								

DOCUMENT

BUILDINGS F AND G ELEVATIONS

STATUS

DEVELOPMENT APPLICATION

REV D 12-04-16

STAGE

DEVELOPMENT APPLICATION

PROJECT

THE BRICKWORKS

10 VICTORY PARADE WALLSEND

CLIENT

SNL BUILDING CONSTRUCTIONS

ARCHITECTURE URBAN PLANNING

ABN 96 142 020 693
M1/147 McEvoy St Alexandria NSW 2015
P 02 9516 2022 E email@smithtannes.com.au
smithtannes.com.au
Nominated Architect: Peter Smith (Reg 7024)



14_070 DA-A-204