



REVISIONS

NO.	DATE	DESCRIPTION
01	20.11.19	DEVELOPMENT APPLICATION
02	16.02.19	URBAN DESIGN REVIEW
03	30.05.19	UPDATED DEVELOPMENT APPLICATION
04	20.05.19	URBAN DESIGN REVIEW - AMENDMENTS
05	09.09.19	UPDATED DEVELOPMENT APPLICATION
06	09.09.19	AMENDED APT ENDS

LEGEND

- Existing - Proposed - Demolition - Landscaping - Water Features	- Existing - Proposed - Demolition - Landscaping - Water Features
---	---

NOTES

- All dimensions are in millimetres unless otherwise stated.
- Check all dimensions and levels before construction.

PROJECT INFORMATION

PROJECT: NEWCASTLE APARTMENTS
28-30 BOLTON ST & 44-46 KING ST
NEWCASTLE 2300

SCALE: 1:300 @A3

DATE: 09.09.19





LEVEL 4 FLOOR PLAN

LEVEL 4 FLOOR PLAN



PROJECT INFORMATION		SCALE		DATE	
LEVEL 5 FLOOR PLAN					
COS DEVELOPMENT APPLICATION					





83 KING ST
2 STOREY
COMMERCIAL

81 KING ST
3 STOREY

79 KING ST
2 STOREY
COMMERCIAL

75 KING ST
4 STOREY
RESIDENTIAL

71 KING ST
3 STOREY
COMMERCIAL

40 BOLTON ST
2 STOREY
COMMERCIAL

NEWCASTLE APARTMENTS
26-30 BOLTON ST & 44-46 KING ST
NEWCASTLE 2300

LEVEL 6 FLOOR PLAN

05 DEVELOPMENT APPLICATION

DA310

26 BOLTON ST
EXISTING COMMERCIAL

32-34 BOLTON ST
COMMERCIAL /
RESIDENTIAL

36 BOLTON ST
COMMERCIAL

King Street

Bolton Street

NEWCOMEN ST

Roof Terrace Below



83 KING ST
2 STOREY
COMMERCIAL

81 KING ST
3 STOREY

79 KING ST
2 STOREY
COMMERCIAL

75 KING ST
4 STOREY
RESIDENTIAL

71 KING ST
3 STOREY
COMMERCIAL

40 BOLTON ST
2 STOREY
COMMERCIAL

26 BOLTON ST
EXISTING COMMERCIAL

32-34 BOLTON ST
COMMERCIAL / RESIDENTIAL

36 BOLTON ST
COMMERCIAL











NEWCASTLE APARTMENTS
28-30 BOLTON ST & 44-46 KING ST
NEWCASTLE 2300

LEVEL 7 FLOOR PLAN

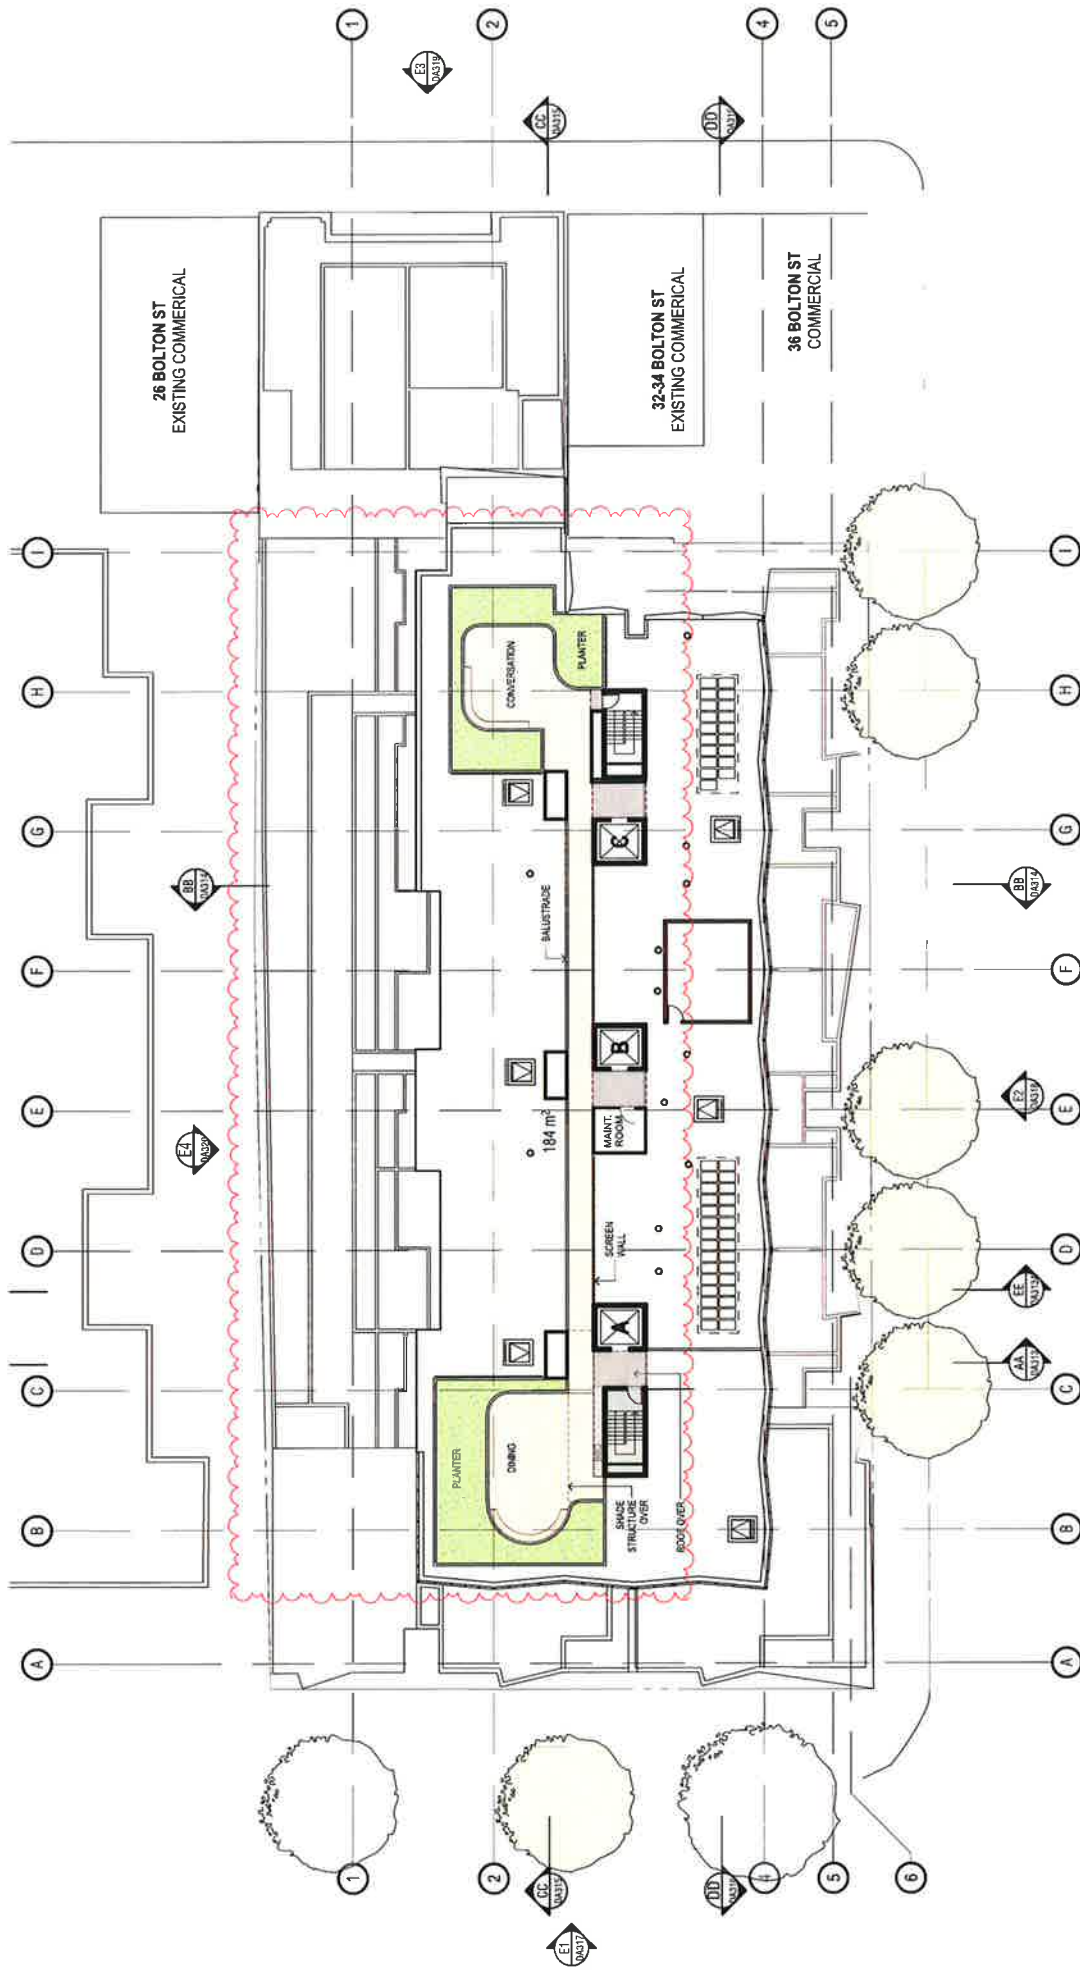

REVISIONS

NO.	DATE	DESCRIPTION
01	20.11.15	DEVELOPMENT APPLICATION
02	16.02.15	URBAN DESIGN REVIEW PANEL
03	20.03.15	UPDATED DEVELOPMENT APPLICATION
04	13.05.15	URBAN DESIGN REVIEW - AMENDMENTS
05	20.05.15	URBAN DESIGN REVIEW - AMENDMENTS

LEGEND

SCALE

1:300 @A3

DATE

20.05.15

PROJECT

NEWCASTLE APARTMENTS
28-30 BOLTON ST & 44-46 KING ST
NEWCASTLE 2000


CLIENT

DA312


ARCHITECT

04 DEVELOPMENT APPLICATION


ROOF PLAN

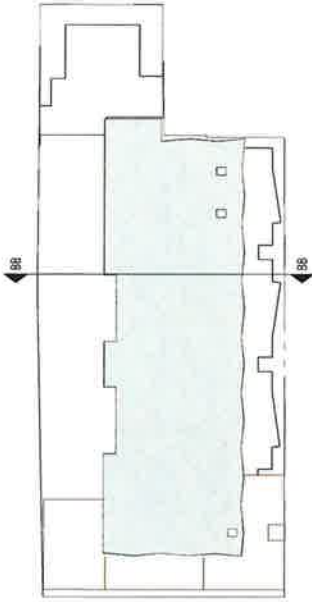

KEY PLAN

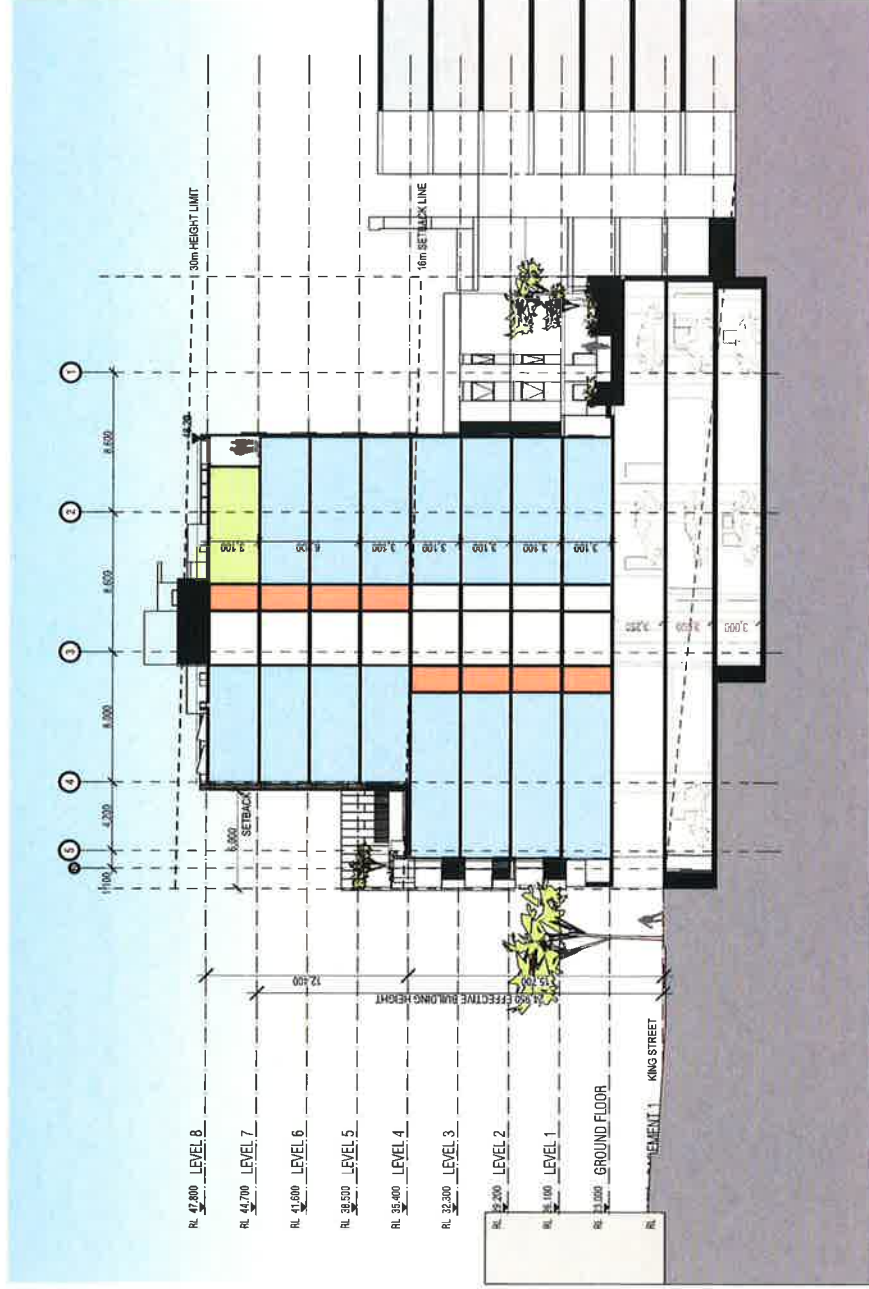


-------------------	--	-------------------	--	----------------------	--	--------------------	--	-------------------	--	-------------------	--	---------------------	--	-------------------	--	---------------	--	-----------------	--	--------------------	--	---------------------	--	--------------------	--	-----------------	--	------------------	--	--------------------	--	--------------------	--	

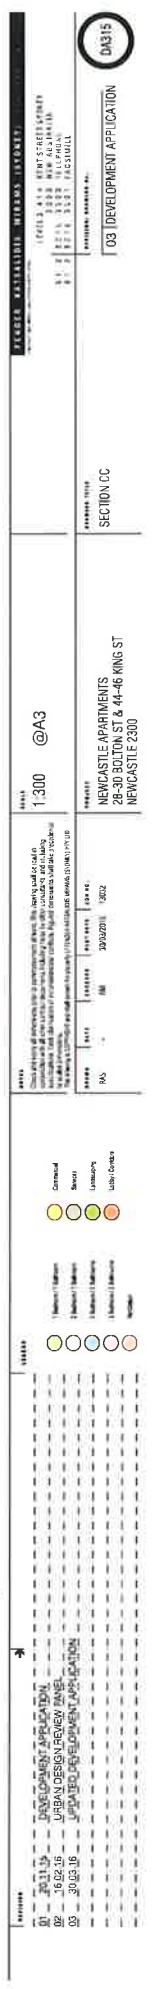






[illegible]


- | | | | |
|------|----------------------------|------|-----------------------------|
| (C1) | PRECAST CONCRETE (MOULDED) | (M1) | COLOUR COATED METAL PANEL |
| (C2) | PRECAST CONCRETE (GREY) | (B1) | METAL BALLUSTRADE |
| (C3) | PRECAST CONCRETE (WHITE) | (G1) | GLAZING AND ALUMINIUM FRAME |
| (C4) | INSITU CONCRETE | (G2) | COLOUR BACKED GLASS |
| (R1) | RENDER (CHARCOAL) | (G3) | GLAZING AND ALUMINIUM FRAME |
| | | (A1) | ALUMINIUM LOUVRES |

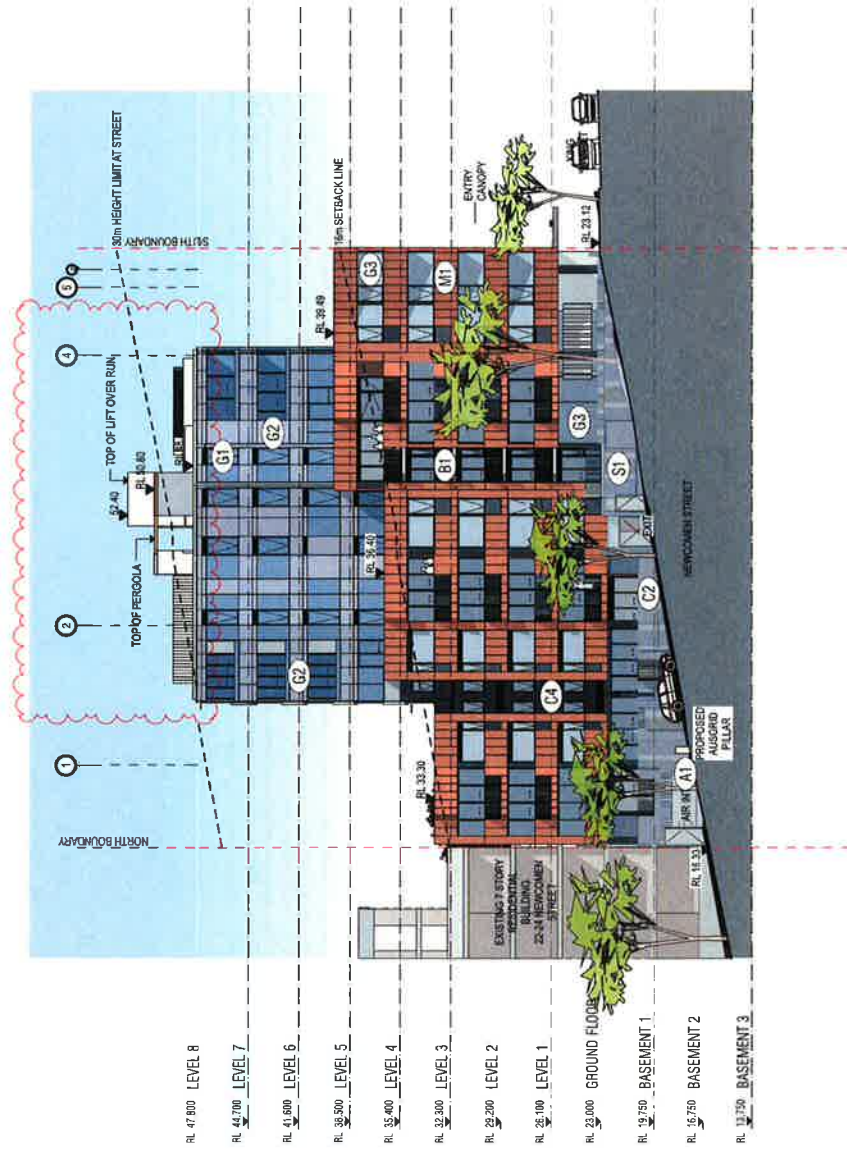[illegible]

- ☐ C1 PRECAST CONCRETE (MOULDED)
☐ C2 PRECAST CONCRETE (GREY)
☒ C3 PRECAST CONCRETE (WHITE)
☐ C4 INSITU CONCRETE
☐ R1 RENDER (CHARCOAL)

[illegible]

- (M1) COLOUR COATED METAL PANEL
- (C1) PRECAST CONCRETE (PATTERN)
- (C2) PRECAST CONCRETE (GREY)
- (C3) PRECAST CONCRETE (WHITE)
- (C4) INSITU CONCRETE
- (R1) RENDER (CHARCOAL)
- (B1) METAL BALUSTRADE
- (G1) GLAZING AND ALUMINIUM FRAME
- (G2) COLOUR BACKED GLASS
- (G3) GLAZING AND ALUMINIUM FRAME
- (A1) ALUMINIUM LOUVRES

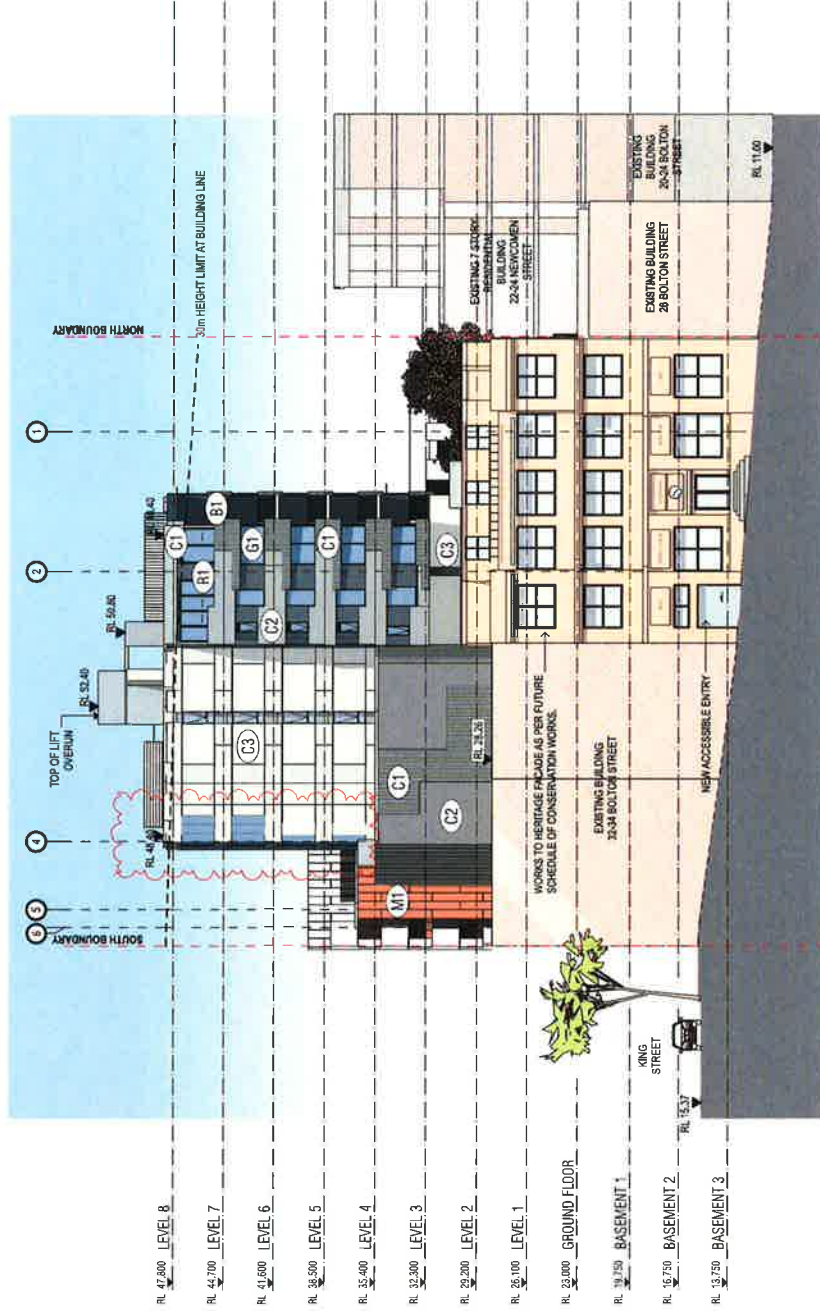

REVISIONS		PROJECT INFORMATION		DRAWING INFORMATION	
NO.	DATE	DESCRIPTION	BY	CHECKED	DATE
01	20.11.19	DEVELOPMENT APPLICATION			
02	16.02.19	URBAN DESIGN REVIEW PANEL			
03	30.03.19	UPDATED DEVELOPMENT APPLICATION			
04	27.05.19	UPDATING MATERIALS, HEIGHTS, ETC.			
05	05.08.19	UPDATING MATERIALS, HEIGHTS, ETC.			
		PROJECT NAME		PROJECT NO.	
		NEWCASTLE APARTMENTS		22-28 BOLTON ST & 44-46 KING ST	
				NEWCASTLE 2300	
		SCALE		1:300 @A3	
		DRAWN BY		DA319	
		CHECKED BY		DA319	
		DATE		05.08.19	
		PROJECT NO.		DA319	
		PROJECT NAME		NEWCASTLE APARTMENTS	
		PROJECT ADDRESS		22-28 BOLTON ST & 44-46 KING ST	
		PROJECT POSTCODE		NEWCASTLE 2300	

- C1 PRECAST CONCRETE (PATTERN)
C2 PRECAST CONCRETE (GREY)
C3 PRECAST CONCRETE (WHITE)
C4 INSITU CONCRETE
R1 RENDER (CHARCOAL)
T1 TIMBER BATTENS



DATE	REVISION	DESCRIPTION
01	20.11.15	DEVELOPMENT APPLICATION
02	18.02.16	URBAN DESIGN REVIEW PANEL
03	20.03.16	UPDATED DEVELOPMENT APPLICATION
04	20.03.16	UPDATED ELEVATIONS, REVISION L1
05	02.06.16	OVERHAULING THE LECTING LOBBY ACCESS
06		
07		
PROPOSED DEVELOPMENT

NEWCASTLE APARTMENTS
28-30 BOLTON ST & 44-46 KING ST

PROPOSED BOUNDARY ELEVATION

PROPOSED DEVELOPMENT

NEWCASTLE APARTMENTS
28-30 BOLTON ST & 44-46 KING ST

PROPOSED DEVELOPMENT

NEWCASTLE APARTMENTS
28-30 BOLTON ST & 44-46 KING ST

PROPOSED BOUNDARY ELEVATION

PROPOSED DEVELOPMENT

NEWCASTLE APARTMENTS



Height drops when buildings step back

150mm Galvanised
ZED Purlins
Max. 12m lengths

100mm or 200mm
Timber Boards
3.6m lengths

Denser at the base to cover the concrete.

CAR PARK

CITY EXTRA
COURTYARDS

CAR PARK

DESIGN INTENT
REDUCE GAPS
NO FOOT HOLD
TO PREVENT CLIMB

DETAIL AT LOWER
LEVEL (FIRST 2 METERS)

DETAIL AT HIGHER LEVEL


[illegible]

- 1 CLADDING TO ARCHITECTS DETAIL
- 2 IN-SITU CONCRETE WALL TO ARCHITECTS DETAIL
- 2 STEPPING PADS
- 4 PLANTING, HERBET PLANT SCHEDULE
- 5 FINISHED SURFACE TO ARCHITECTS DETAIL
- 6 EXISTING STREET TREES TO BE RETAINED AND PROTECTED
- 6 STAIRS
- 7 PALADISE FENCING
- 5 PROPOSED STREET TREES TO COUNCIL APPROVAL



44-46 KING STREET, NEWCASTLE

GROUND FLOOR + LEVEL 8 ROOF TOP GARDEN DETAIL SECTIONS

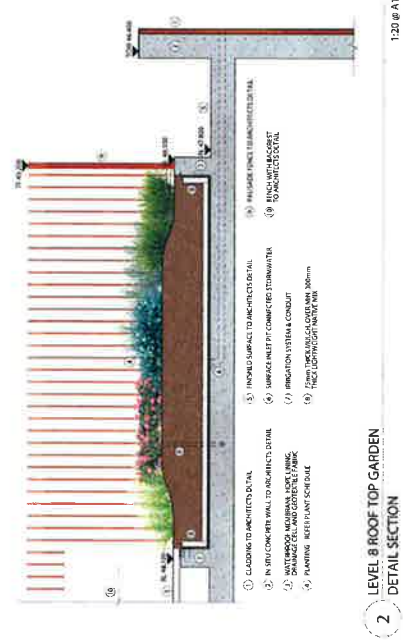

- 1 CLADDING TO ARCHITECT'S DETAIL
- 2 IN-SITU CONCRETE WALL TO ARCHITECT'S DETAIL
- 3 BENCH SEATING WITH BACKREST
- 5 FINISHED SURFACE TO ARCHITECT'S DETAIL
- 6 SCREENING FENCE TO ARCHITECT'S DETAIL
- 7 PALAUDE FENCING TO ARCHITECT'S DETAIL
- 8 BALLSPLATE TO ARCHITECT'S DETAIL
- 9 SHADE STRUCTURE TO ARCHITECT'S DETAIL
- 10 BIRD ACQUITIES
- 11 ROOFTOP MATERIAL / FINISH TO ARCHITECT'S DETAIL




LANDSCAPE

PLANT SCHEDULE

[illegible]



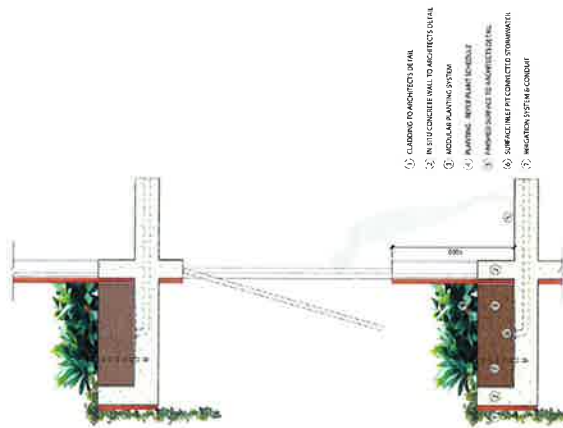[illegible]


2 LEVEL GROUND, 1, 2 & 3 JULIET PLANTER
DETAIL SECTION



4 TYPICAL RAISED DEEP PLANTER DETAIL
DETAIL SECTION

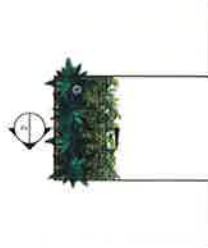

1 LEVEL GROUND, 1, 2 & 3 JULIET PLANTER
DETAIL PLAN

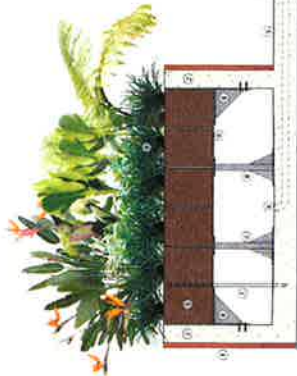

3 TYPICAL RAISED MODULAR PLANTER DETAIL SECTION

- 1) CLADDING TO ARCHITECT'S DETAIL
- 2) IN SITU CONCRETE WALL TO ARCHITECT'S DETAIL

- [illegible]

