

SHORT LINE TABLE					
Number	Bearing	Distance	Number	Bearing	Distance
1	69°38'53"	2.417	15	146°00'21"	7.993
2	64°47'45"	0.680	16	144°18'31"	9.224
3	154°48'43"	8.000	17	242°48'30"	1.006
4	155°08'10"	3.430	18	140°17'27"	6.050
5	306°22'21"	7.411	19	140°17'27"	8.000
6	64°20'00"	1.510	20	140°17'26"	9.189
7	64°20'00"	1.250	21	141°51'26"	10.558
8	154°48'43"	9.191	22	144°18'31"	10.523
9	151°58'27"	10.547	23	320°12'00"	3.410
10	150°42'04"	10.538	24	166°30'54"	4.280
11	150°42'04"	9.191	25	53°12'40"	0.750
12	149°10'32"	8.000	26	50°58'25"	2.000
13	149°10'32"	9.726	27	231°28'41"	1.820
14	146°00'21"	9.703			


Number	Radius	Arc Length	Chord Distance	Chord Bearing	Number	Radius	Arc Length	Chord Distance	Chord Bearing
28	786.500	11.769	11.769	342°19'59"	51	96.550	2.430	2.430	155°04'30"
29	455.000	4.231	4.231	342°28'44"	52	96.550	4.256	4.256	153°05'28"
30	455.000	15.000	14.999	341°17'05"	53	518.500	4.520	4.520	331°34'31"
31	455.000	15.000	14.999	339°23'45"	54	518.500	11.139	11.139	330°42'36"
32	455.000	16.358	16.358	337°25'17"	55	518.500	11.330	11.329	329°28'07"
33	455.000	8.504	8.504	335°51'21"	56	518.500	13.790	13.789	148°04'38"
34	455.000	8.000	8.000	334°48'00"	57	518.500	12.251	12.251	146°38'17"
35	485.000	5.808	5.808	342°25'02"	58	518.500	13.460	13.460	145°13'03"
36	485.000	15.000	15.000	161°11'28"	59	530.538	31.004	31.000	150°32'37"
37	485.000	15.000	14.999	159°25'08"	60	530.500	30.544	30.540	144°48'36"
38	485.000	16.421	16.420	157°33'47"	61	44.000	28.493	27.998	93°41'02"
39	497.000	10.786	10.786	342°08'11"	62	455.000	8.488	8.488	319°15'52"
40	108.951	10.240	10.236	60°21'31"	63	455.000	8.000	8.000	320°18'10"
41	108.951	2.875	2.875	56°50'45"	64	455.000	8.427	8.427	321°20'13"
42	455.000	8.427	8.426	333°46'57"	65	455.000	9.909	9.909	322°29'29"
43	455.000	9.925	9.925	332°37'37"	66	455.000	9.942	9.942	323°44'29"
44	455.000	9.925	9.925	331°22'38"	67	30.000	5.683	5.675	91°13'19"
45	455.000	8.426	8.426	330°13'18"	68	30.000	11.702	11.628	74°37'13"
46	455.000	8.000	8.000	329°11'15"	69	30.000	8.511	8.482	55°19'08"
47	455.000	8.926	8.926	328°07'18"	70	518.500	29.973	29.969	321°54'40"
48	455.000	8.933	8.932	326°59'50"	71	518.500	8.204	8.204	144°01'14"
49	455.000	7.993	7.993	325°55'54"	72	530.500	27.698	27.695	141°40'53"
50	455.000	8.426	8.426	324°53'52"					

- E1 EASEMENT FOR REPAIRS AND MAINTENANCE 1.0 WIDE
- E2 EASEMENT FOR REPAIRS AND MAINTENANCE 0.9 WIDE
- E3 EASEMENT FOR DRAINAGE OF WATER 1.35 WIDE
- E4 EASEMENT FOR DRAINAGE OF WATER VARIABLE WIDTH
- E5 EASEMENT FOR SERVICES VARIABLE WIDTH

'A' CENTRE OF BRICK OF PARTY WALL 0.46 WIDE

1278

DP 1175512

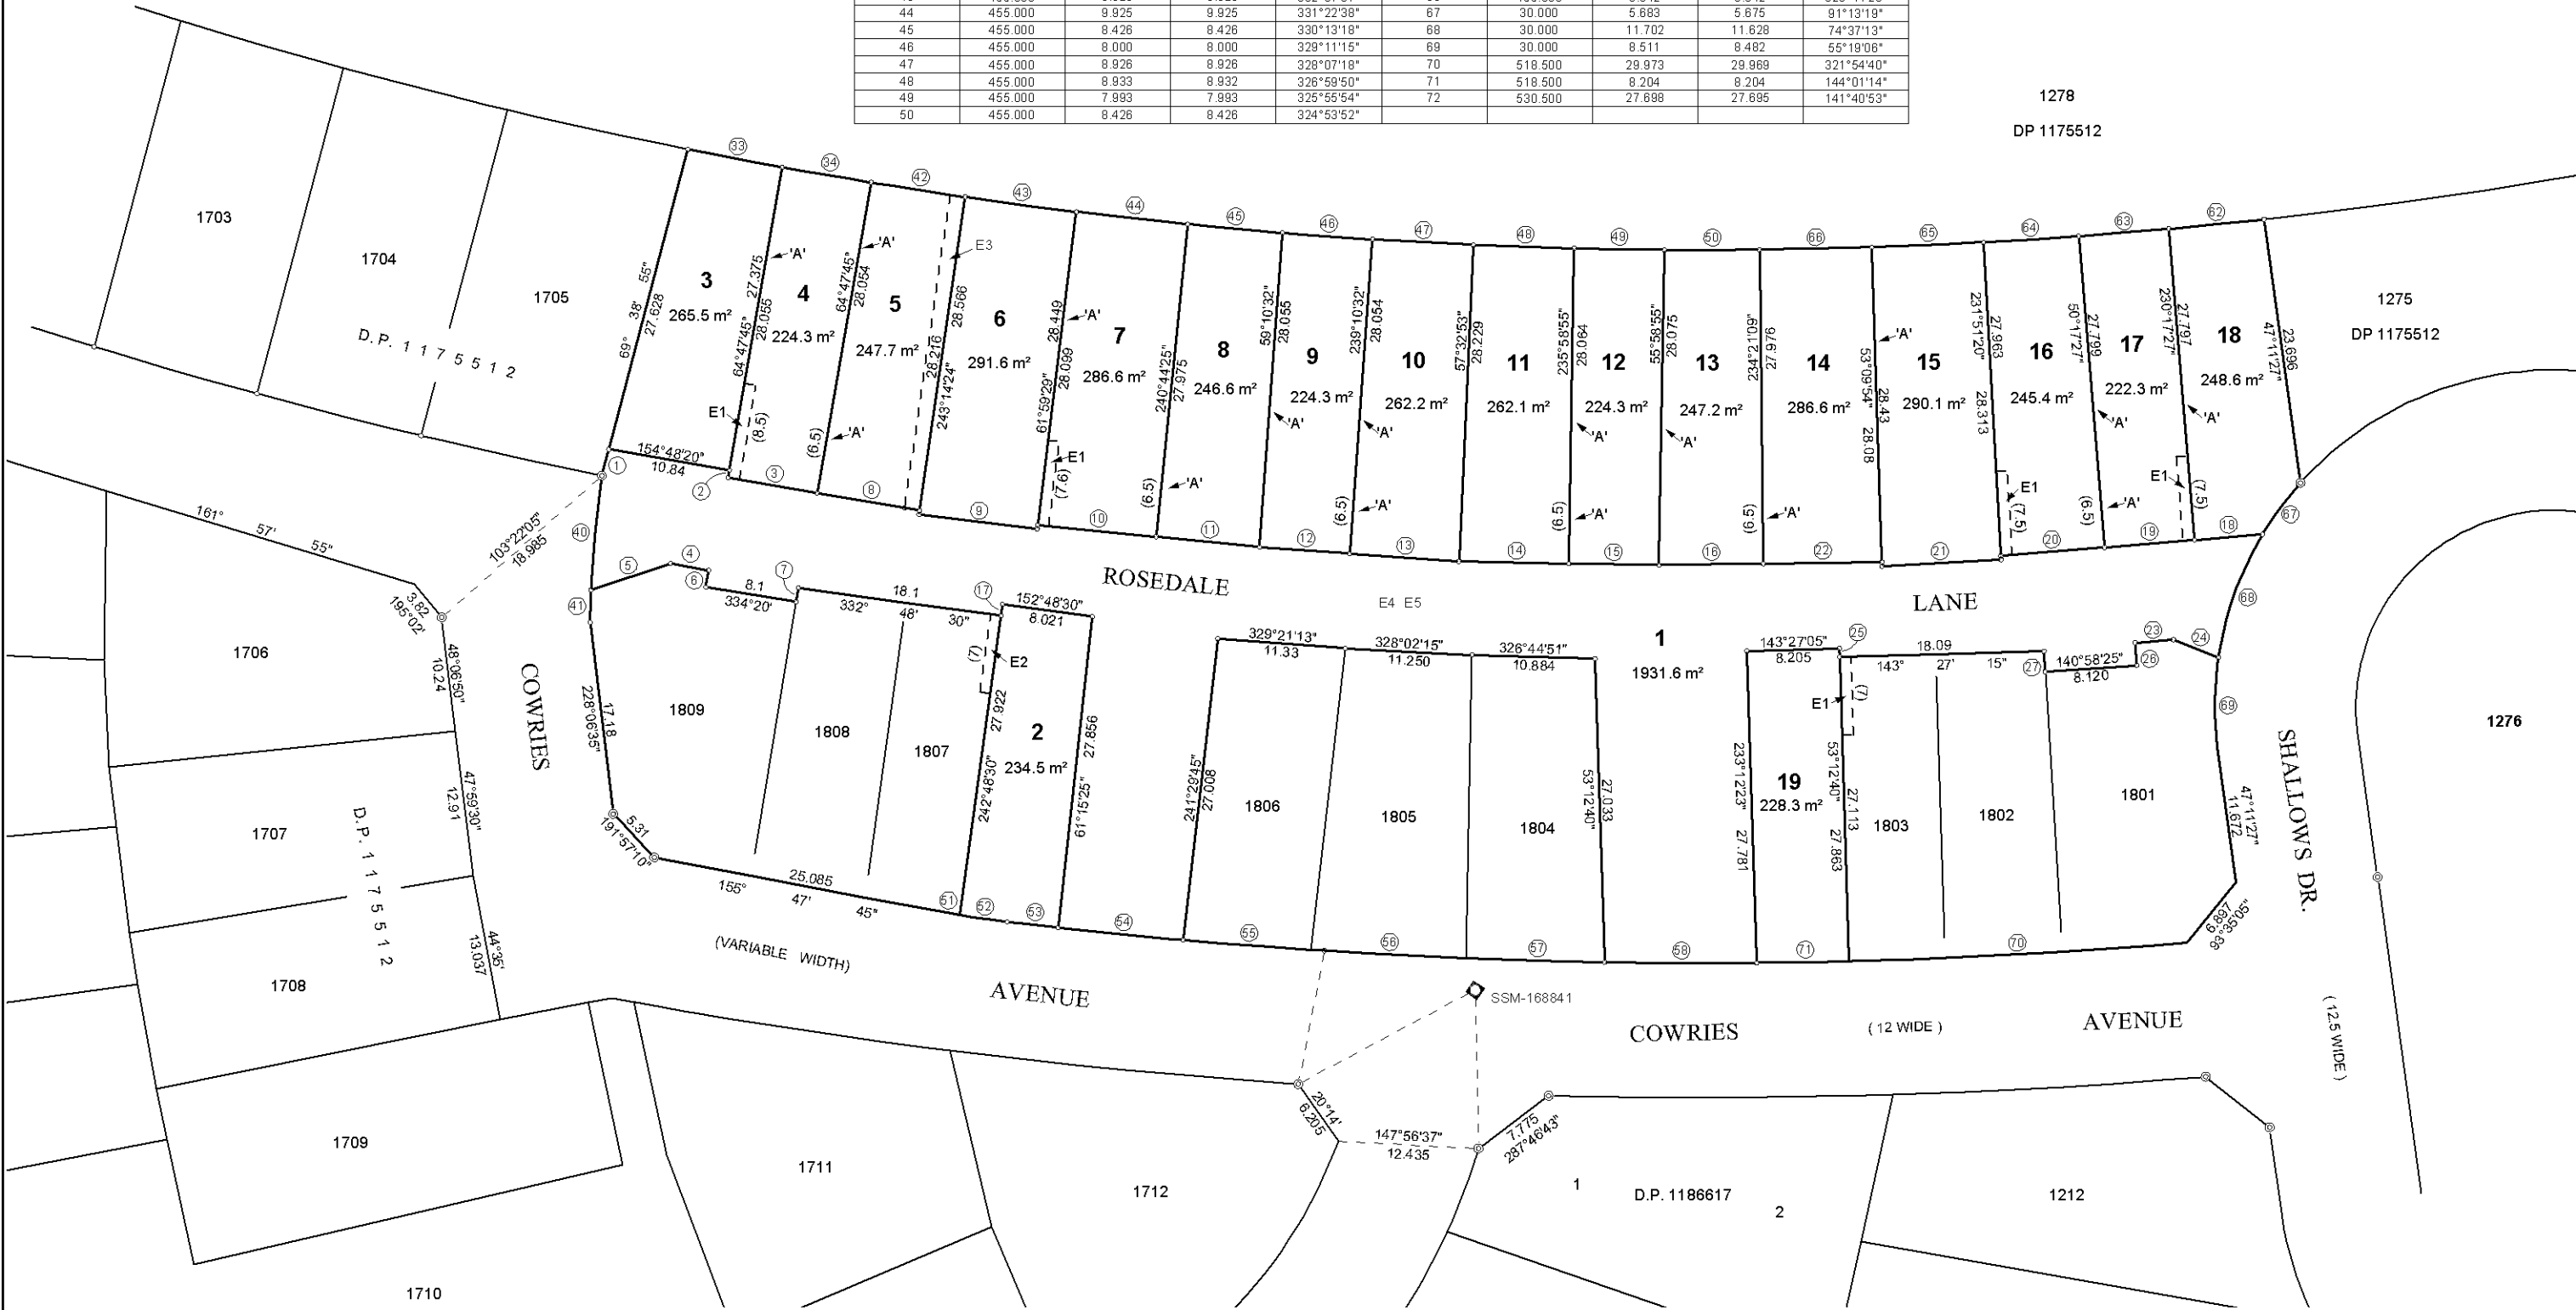

Surveyor : BRUCE ERNEST SMITH

Date of Survey : xxxxxxxx

Surveyor's Ref : D215160-CT

PLAN OF SUBDIVISION OF LOT 1810 IN A

SUBDIVISION OF LOT 1725 IN D.P. 1196559

LGA: SHELLHARBOUR

Locality : SHELL COVE

Subdivision No:

Lengths are in metres. Reduction Ratio 1:400

Registered

DRAFT DETAIL PLAN - v2

19/05/15