





boffa robertson group
ARCHITECTS, PLANNERS AND DESIGNERS

BLUE HAVEN
CARE

boffa robertson group
ARCHITECTS, PLANNERS AND DESIGNERS


boffa robertson group
ARCHITECTS, PLANNERS AND DESIGNERS

boffa robertson group
ARCHITECTS, PLANNERS AND DESIGNERS



Graphic Scale
0 10 20 Meters


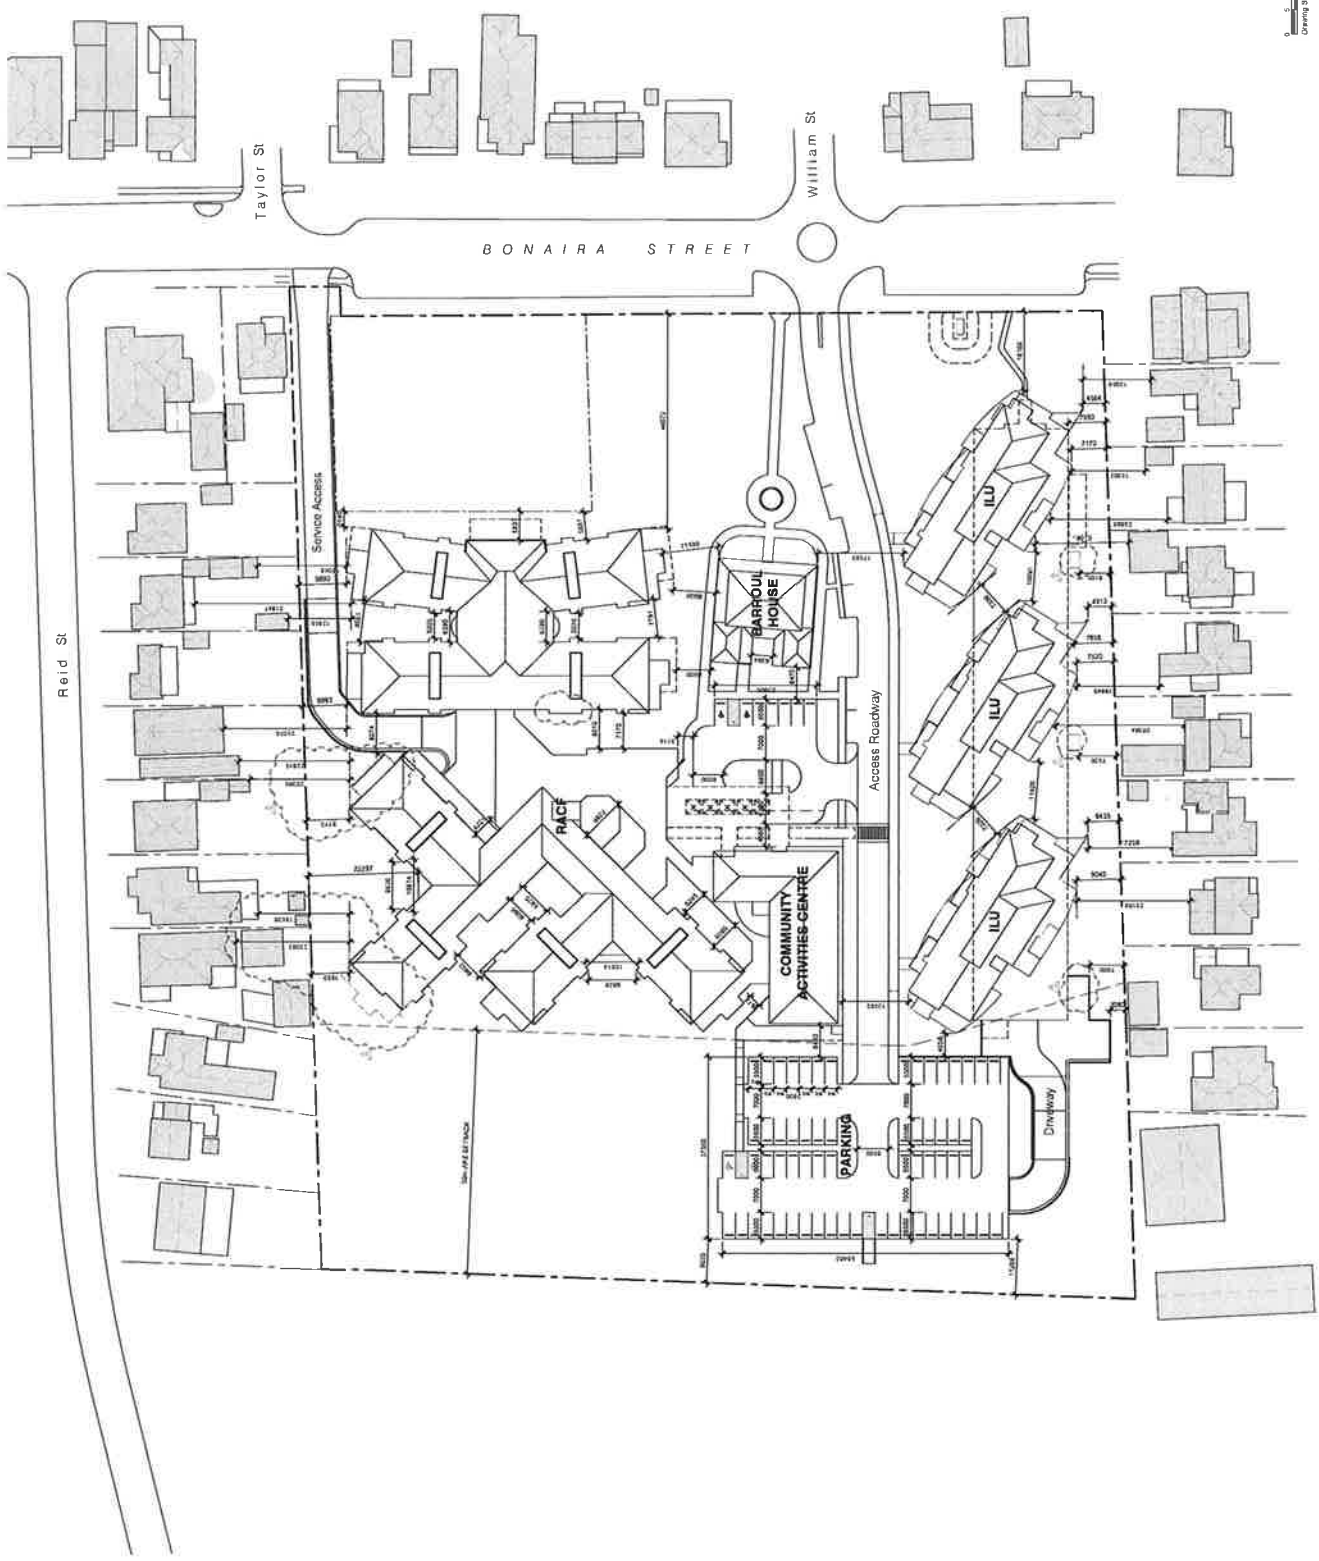



KACCE
INTEGRATED RESIDENTIAL AGED CARE
BUILDING
SITE PLAN


BLUE HAVEN
Group

boffa robertson group
ARCHITECTS

br
BOFFA ROBERTSON GROUP

1539 / D104

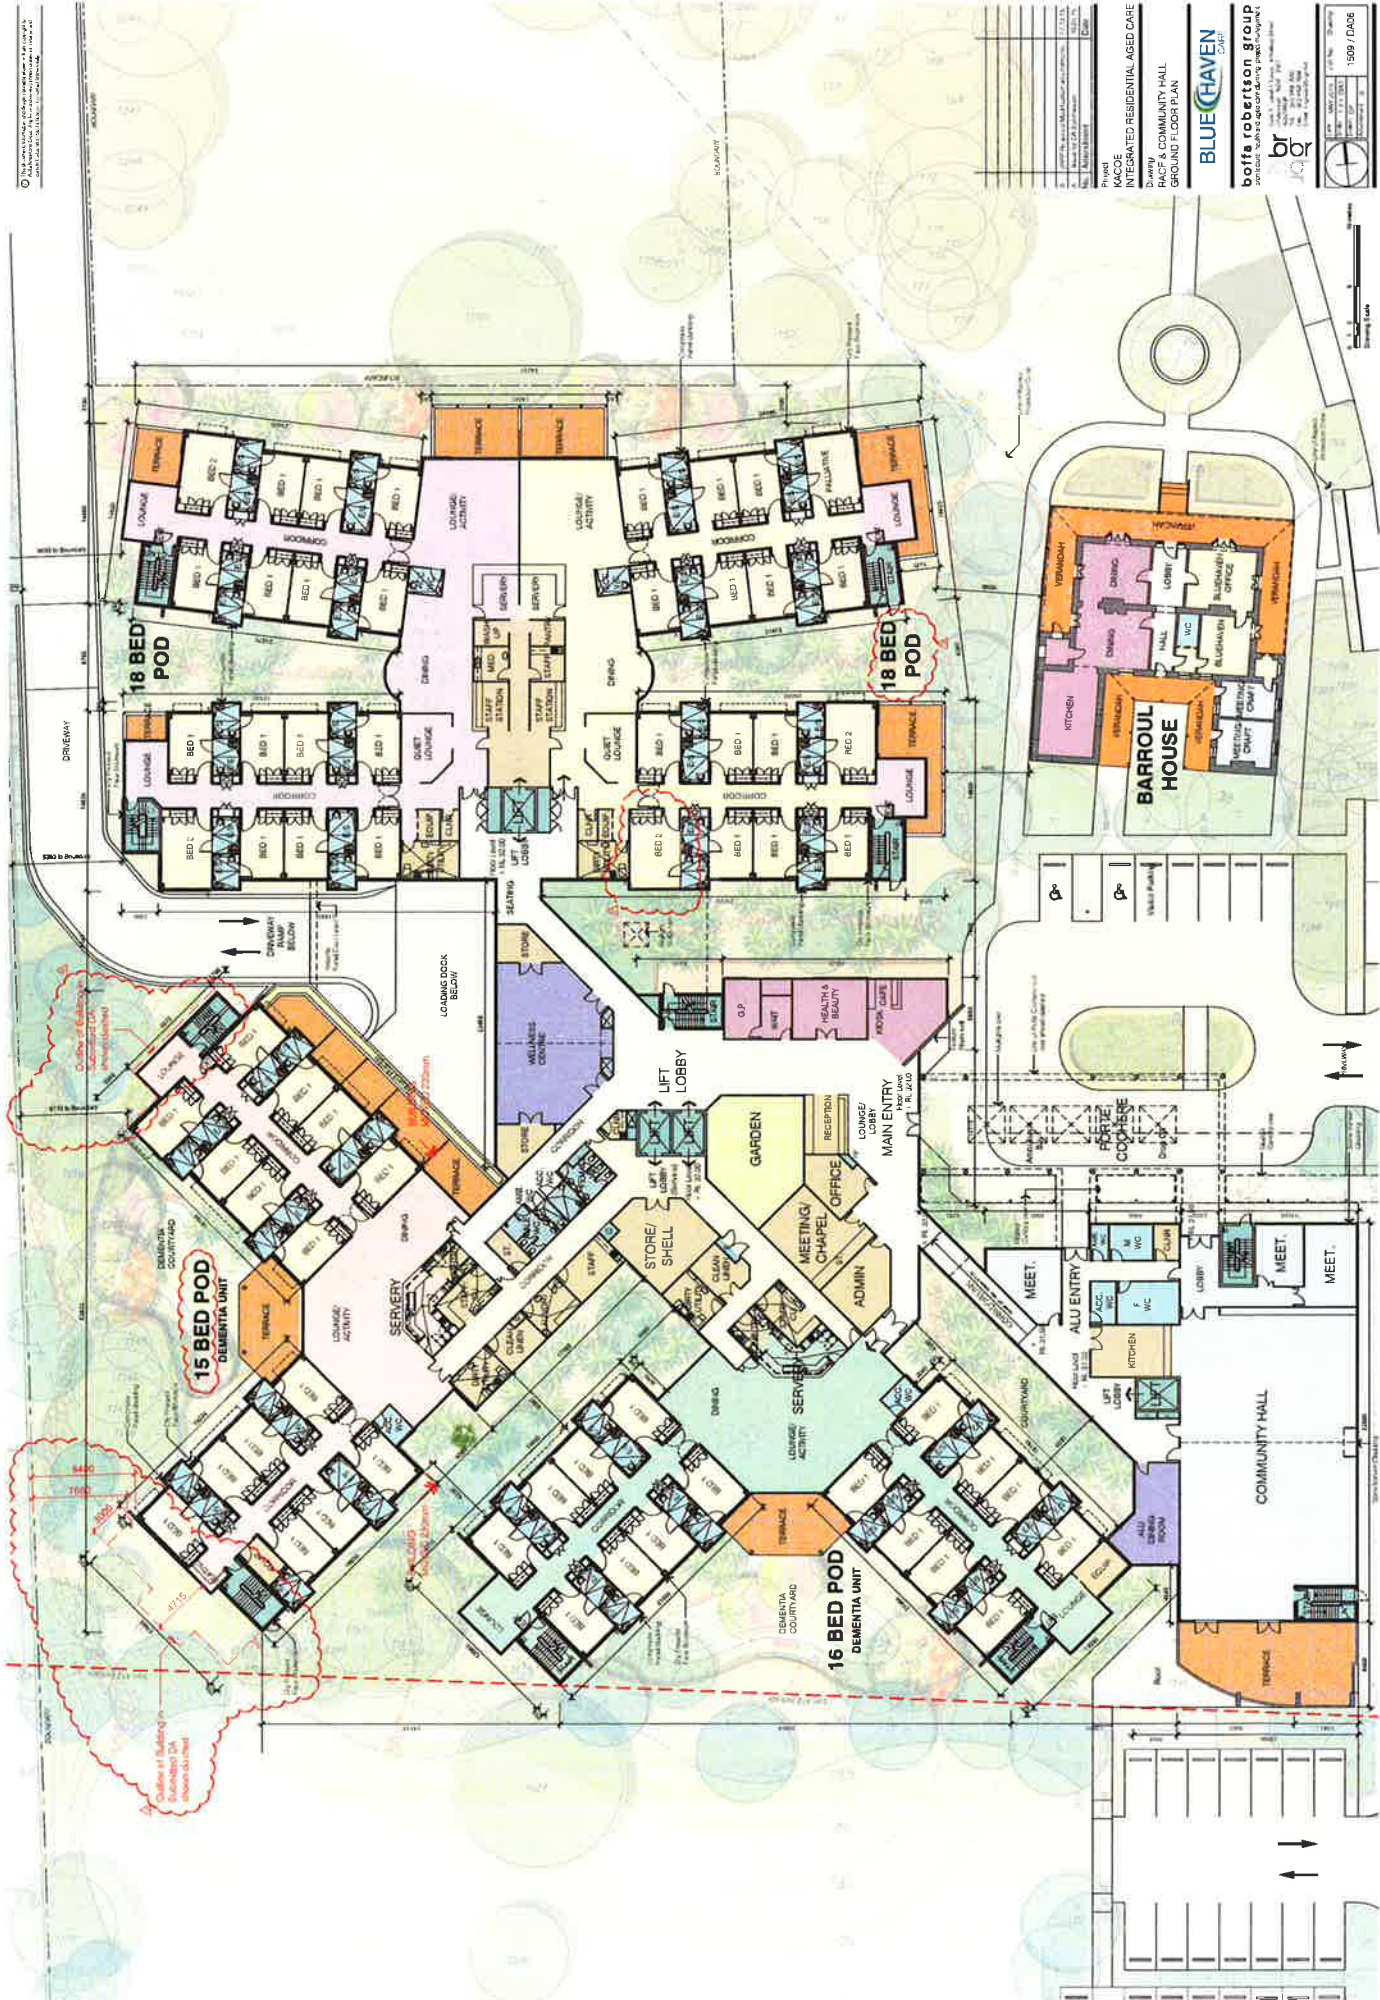

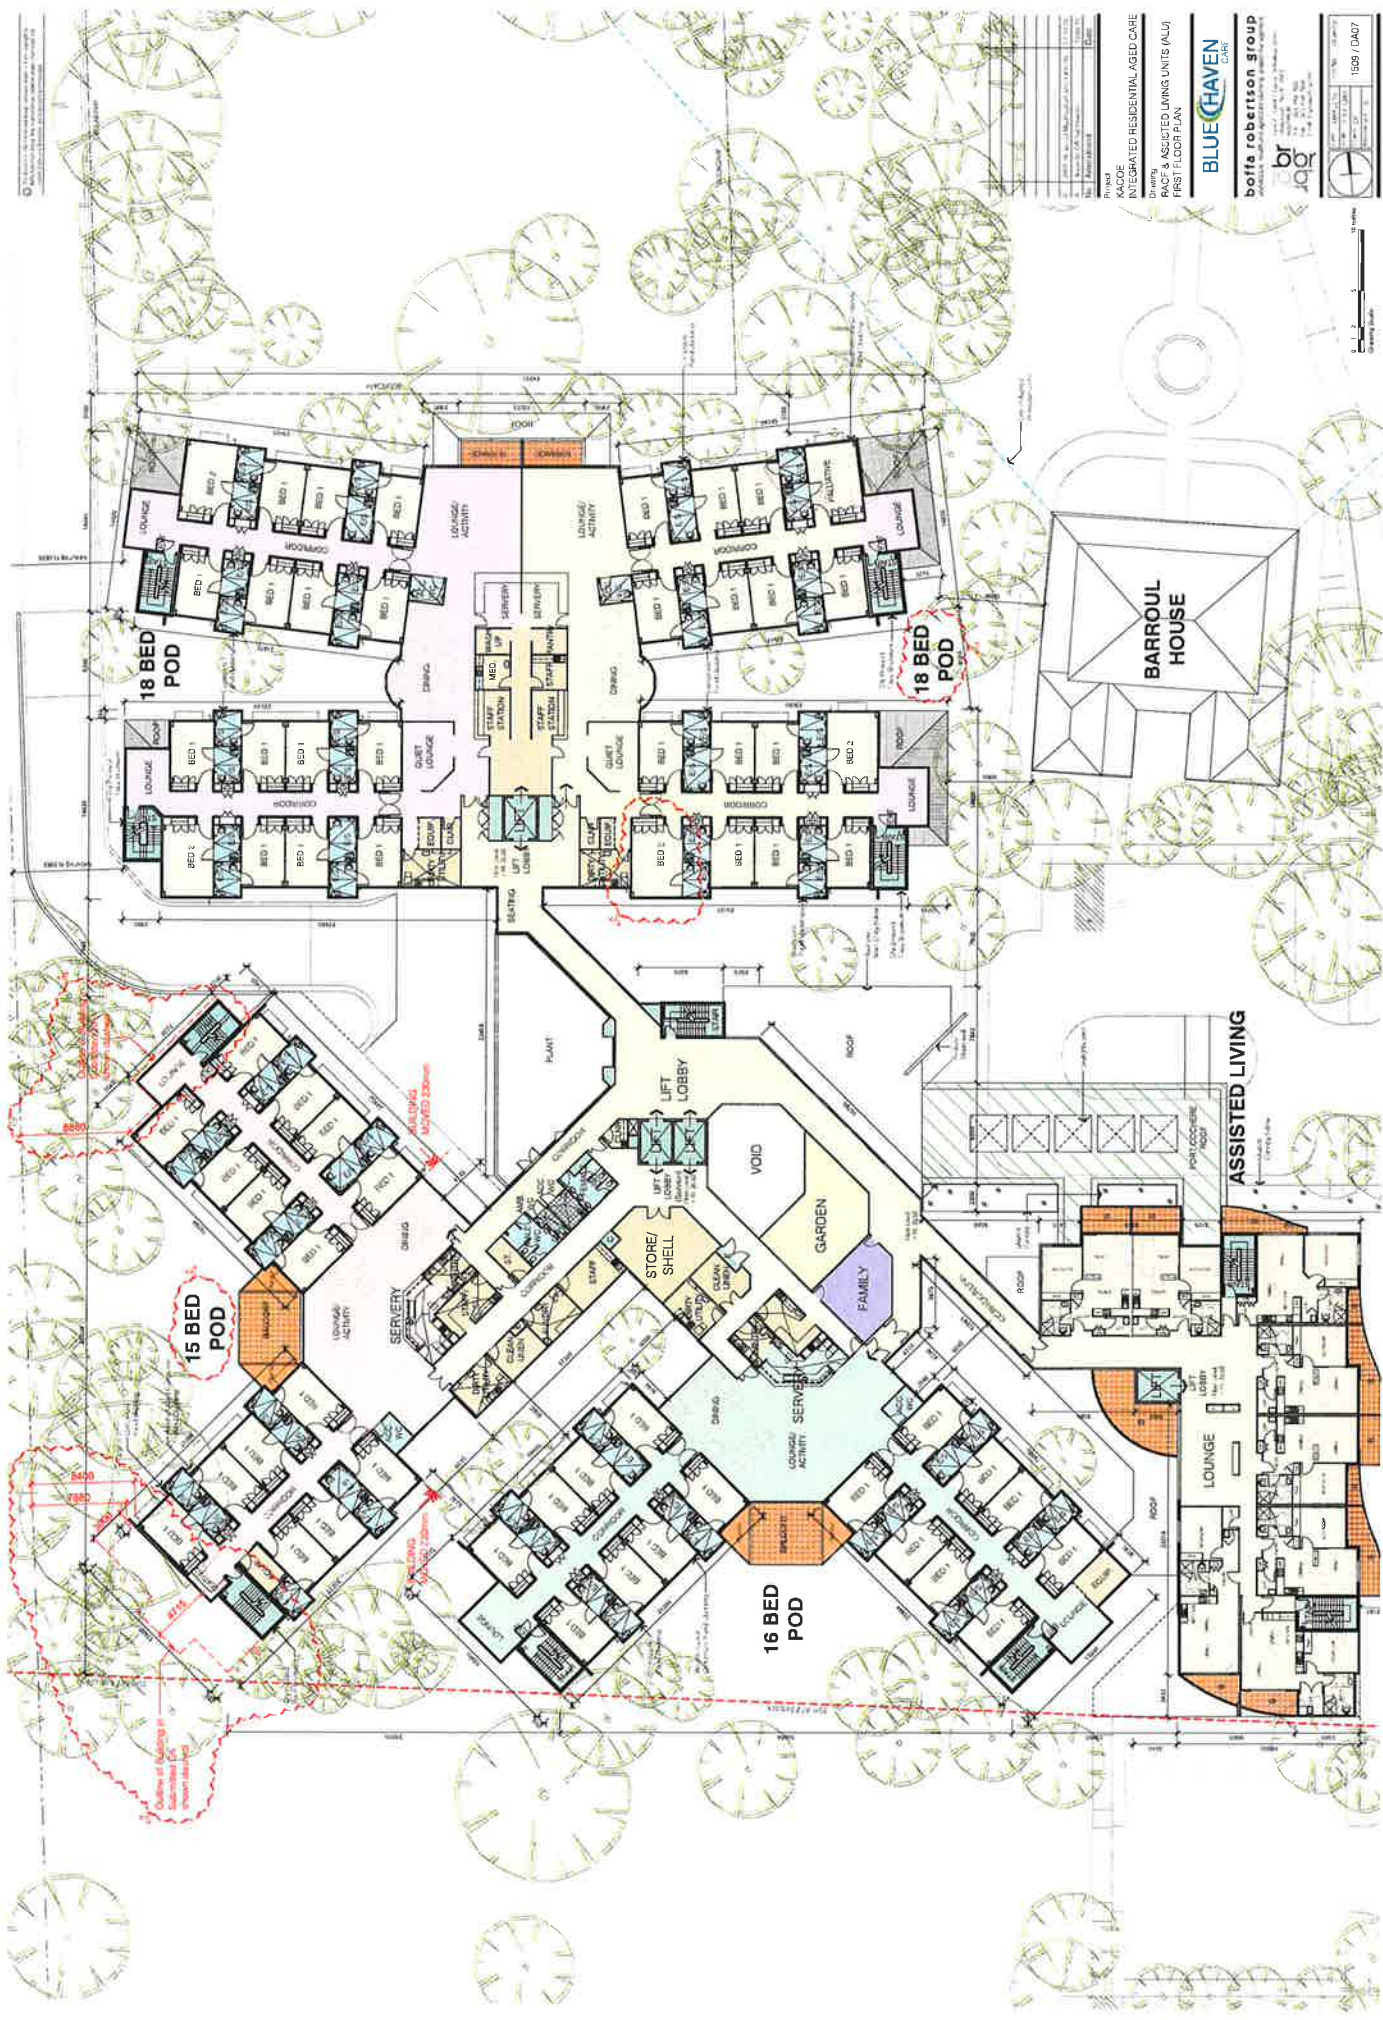


BLUE HAVEN
 boffa robertson group









ILU - BASEMENT CARPARK FLOOR PLAN



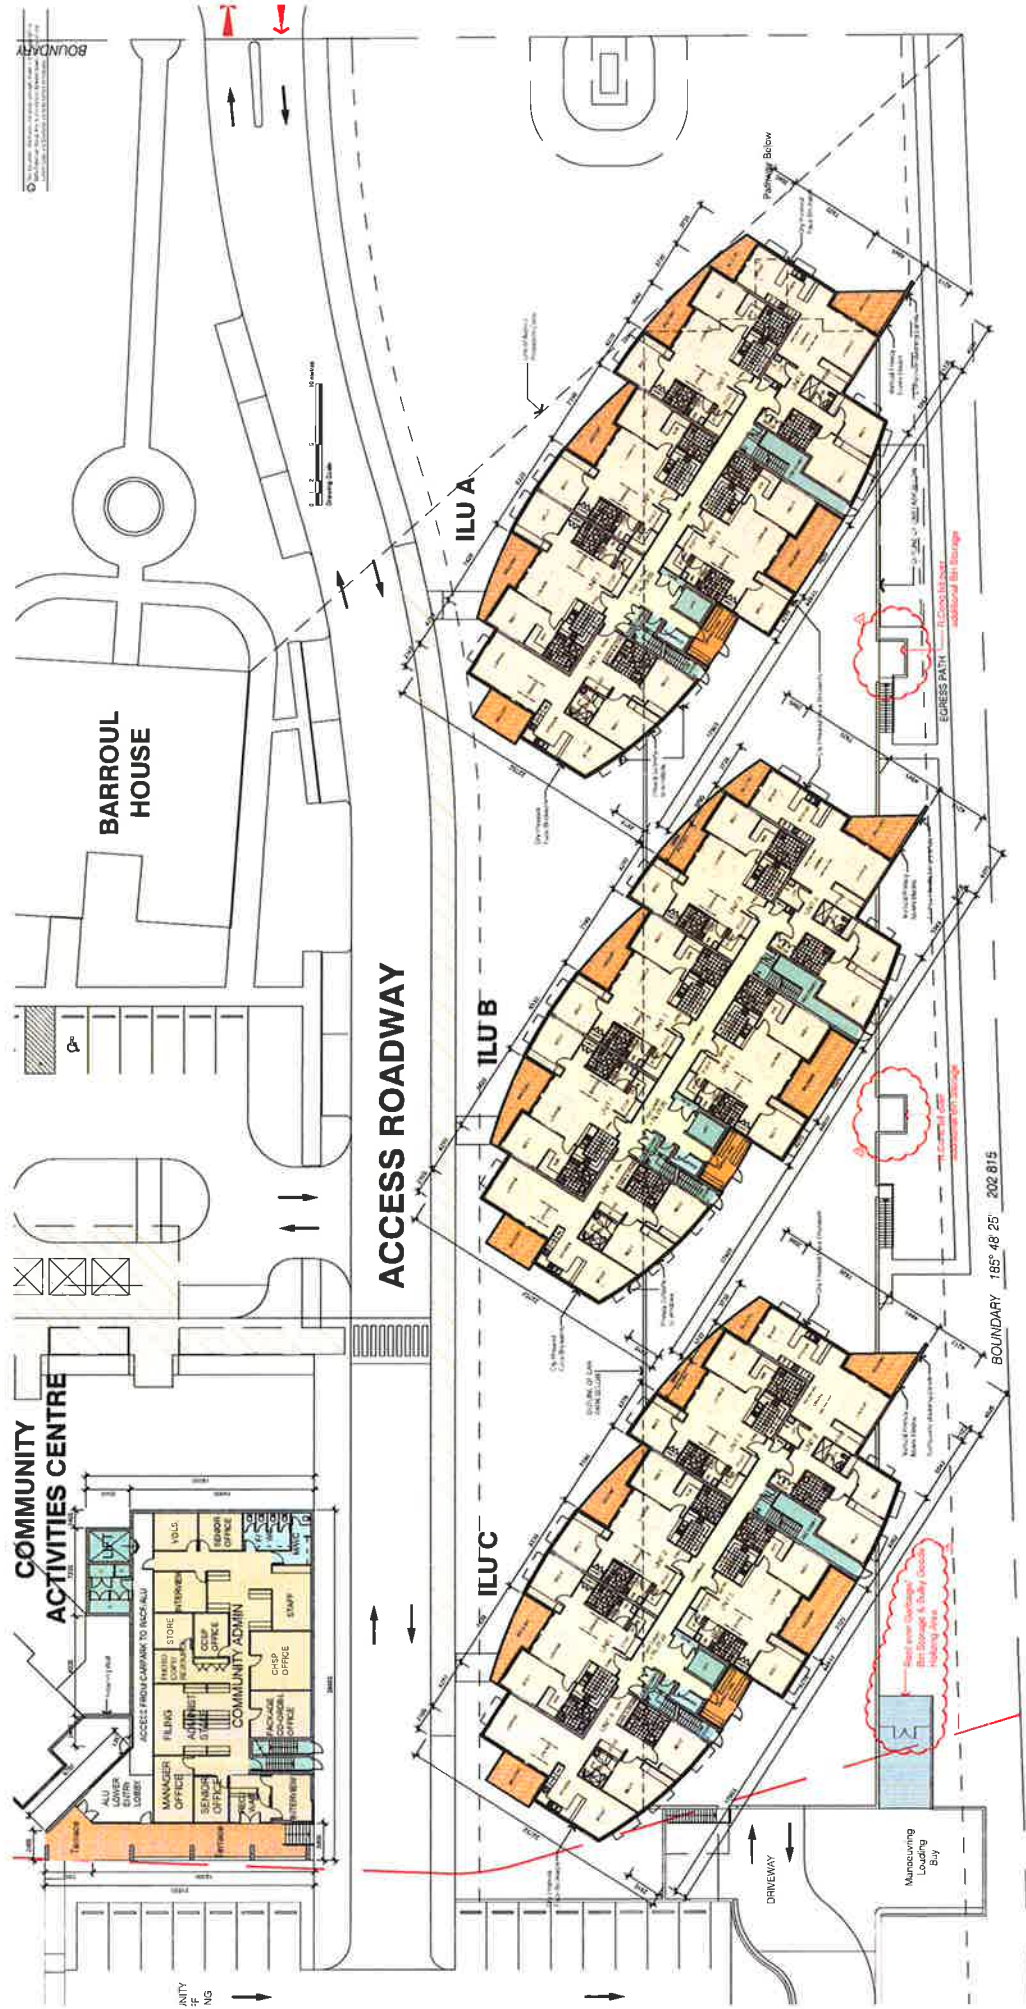

ILU - LOWER GROUND FLOOR PLANS


Project	KACODE
Client	INTEGRATED RESIDENTIAL AGED CARE
Design	Blue Haven
Drawn	Blue Haven
Check	Blue Haven
Date	15/09/2021

BLUE HAVEN

boffa robertson group

br

1509 / DA 11



Scale	1/320
North Arrow	NTS



