

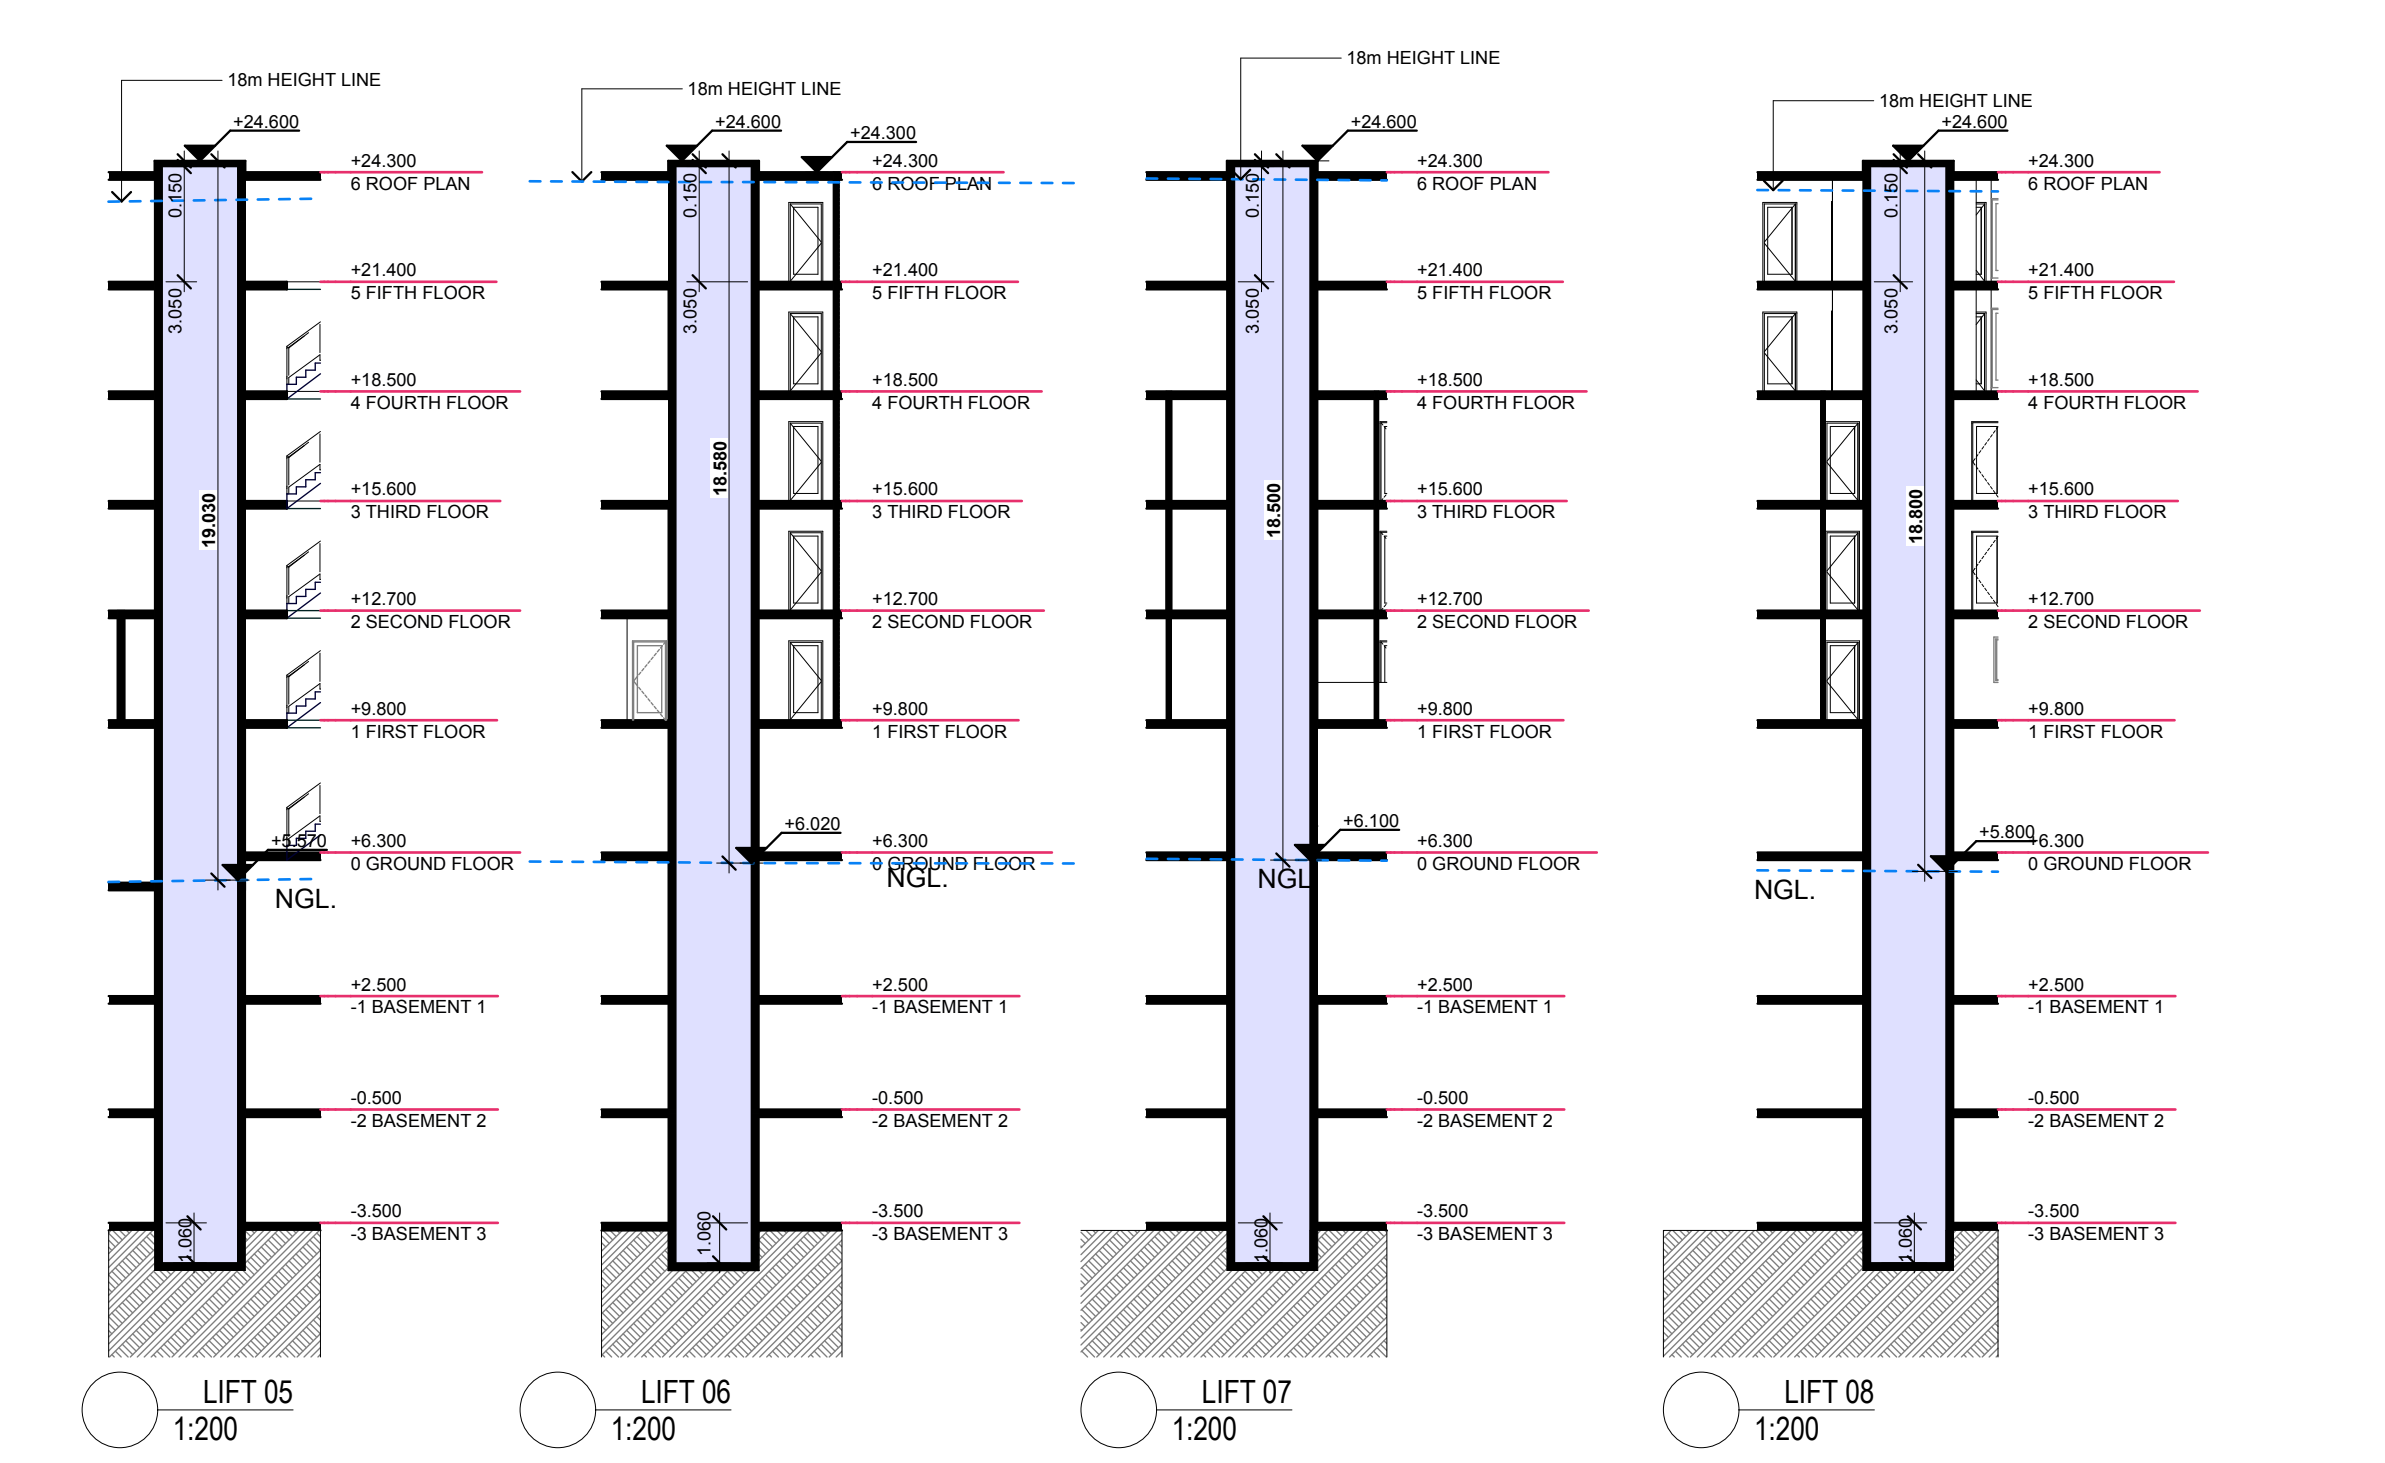
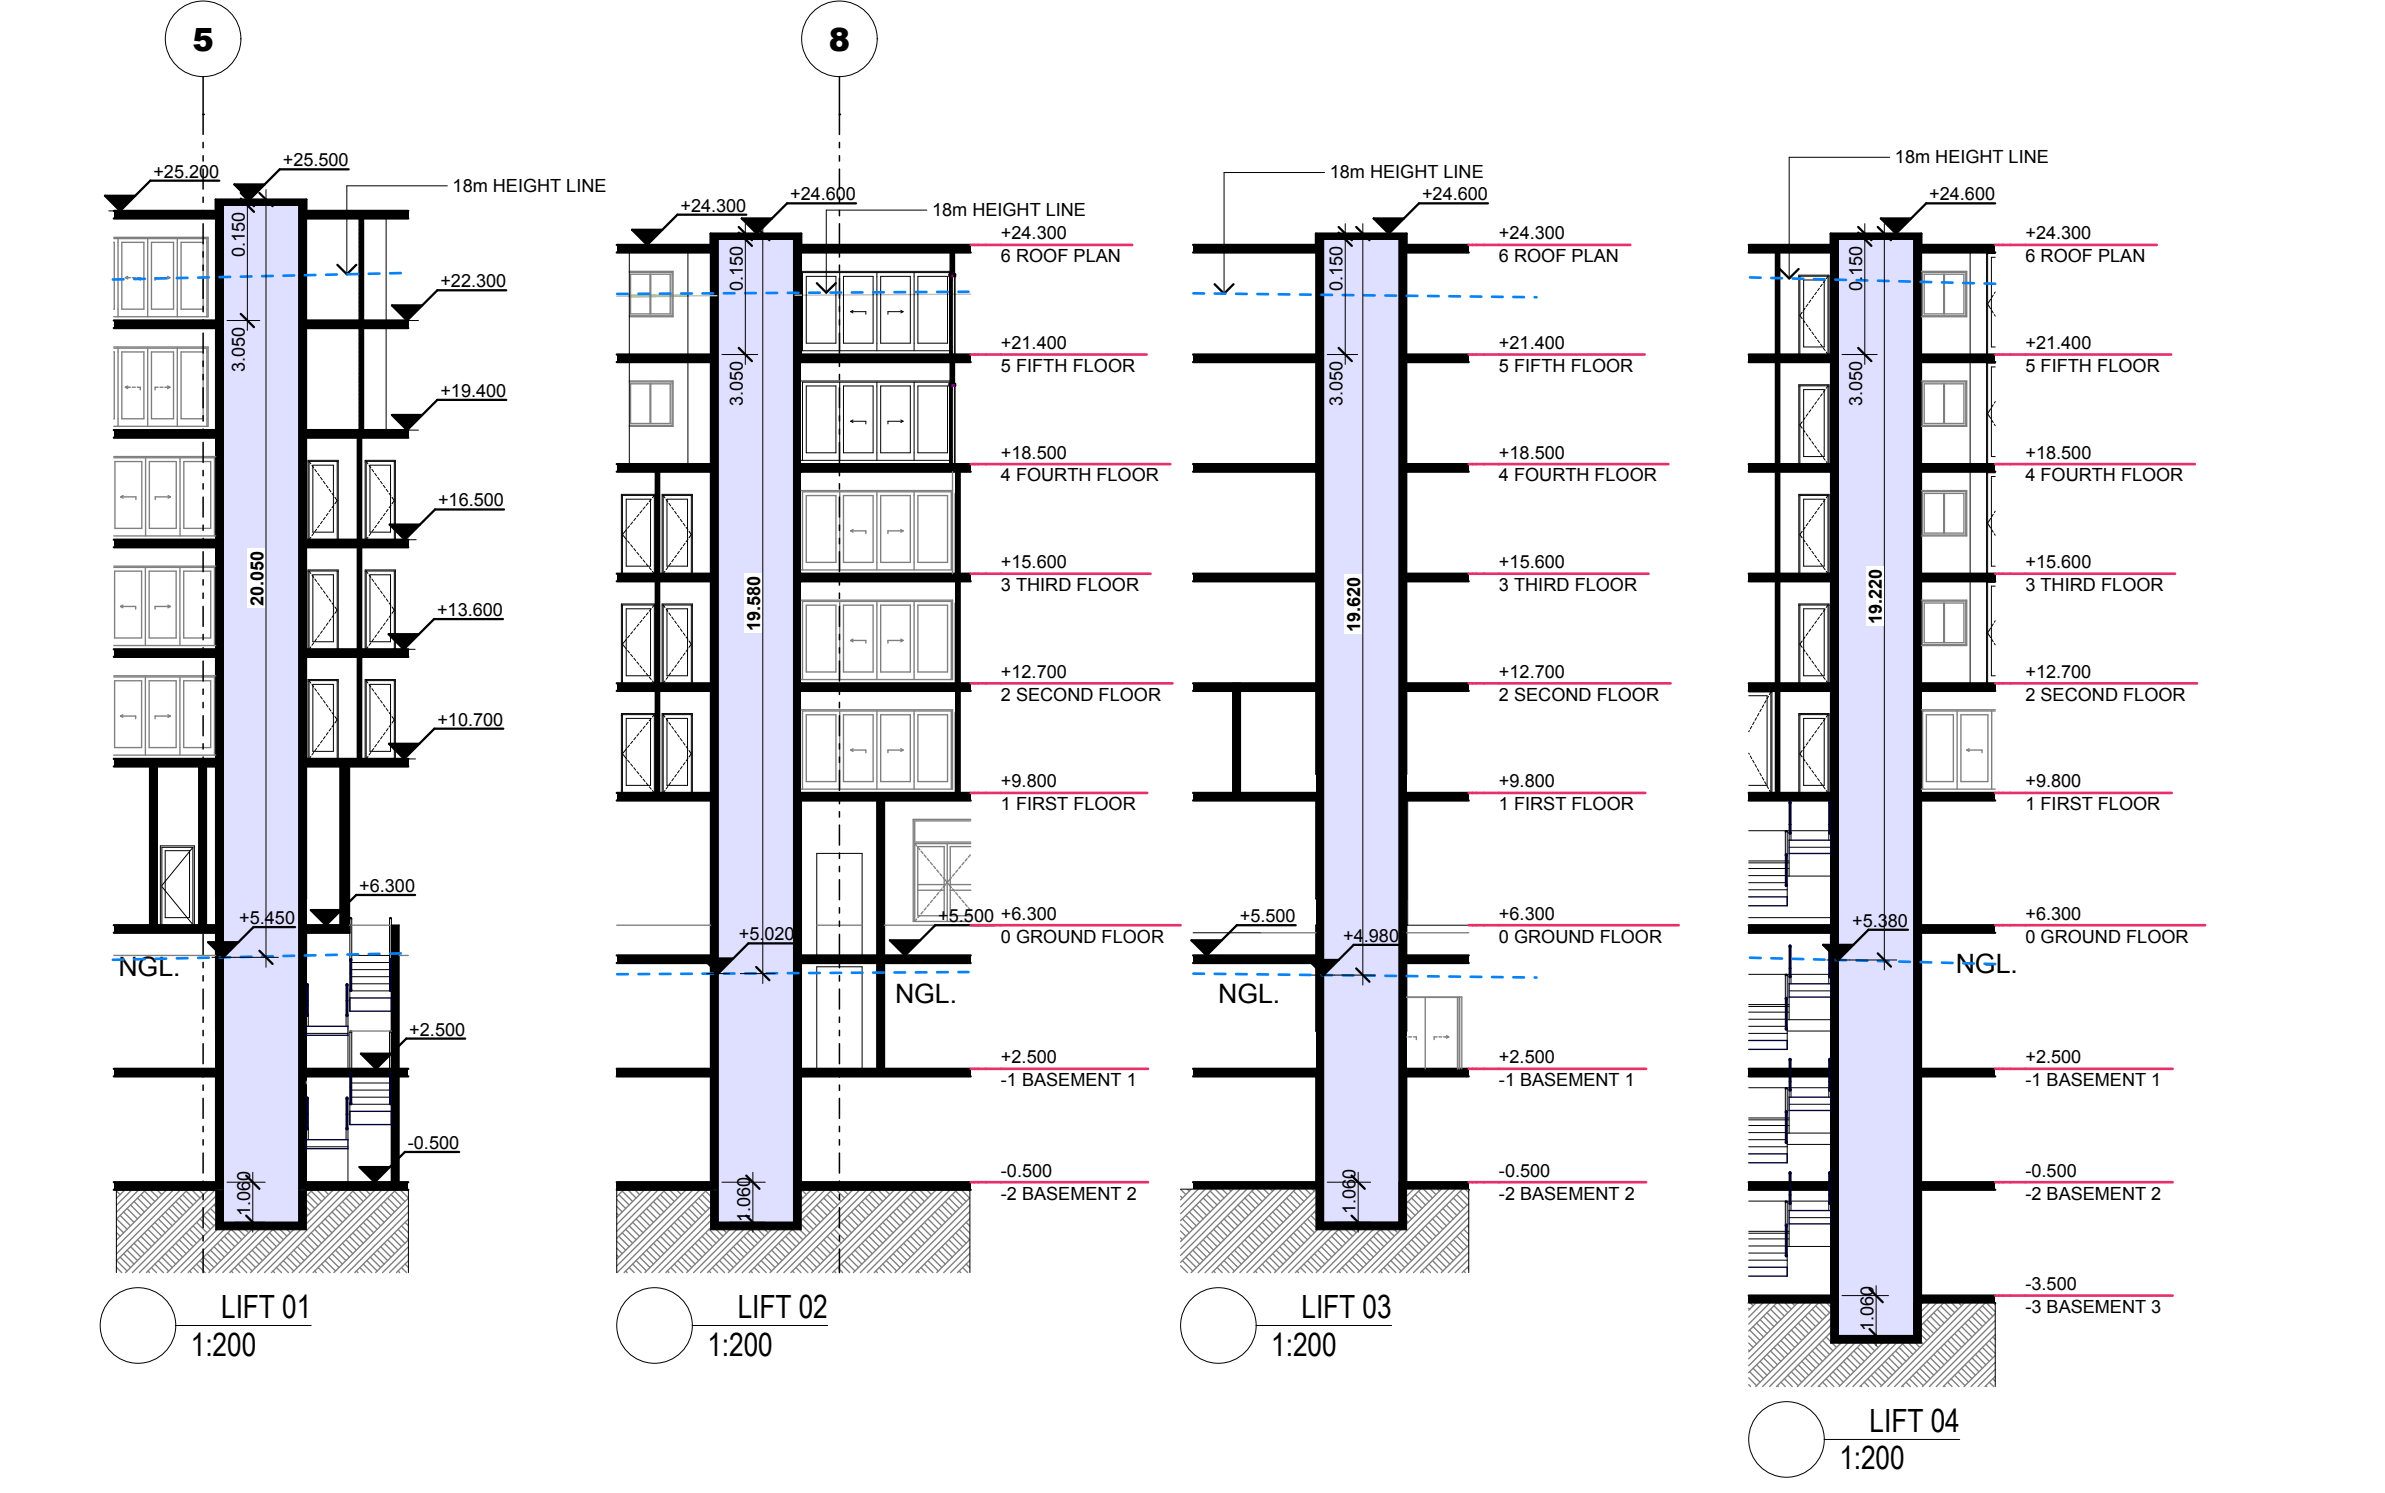


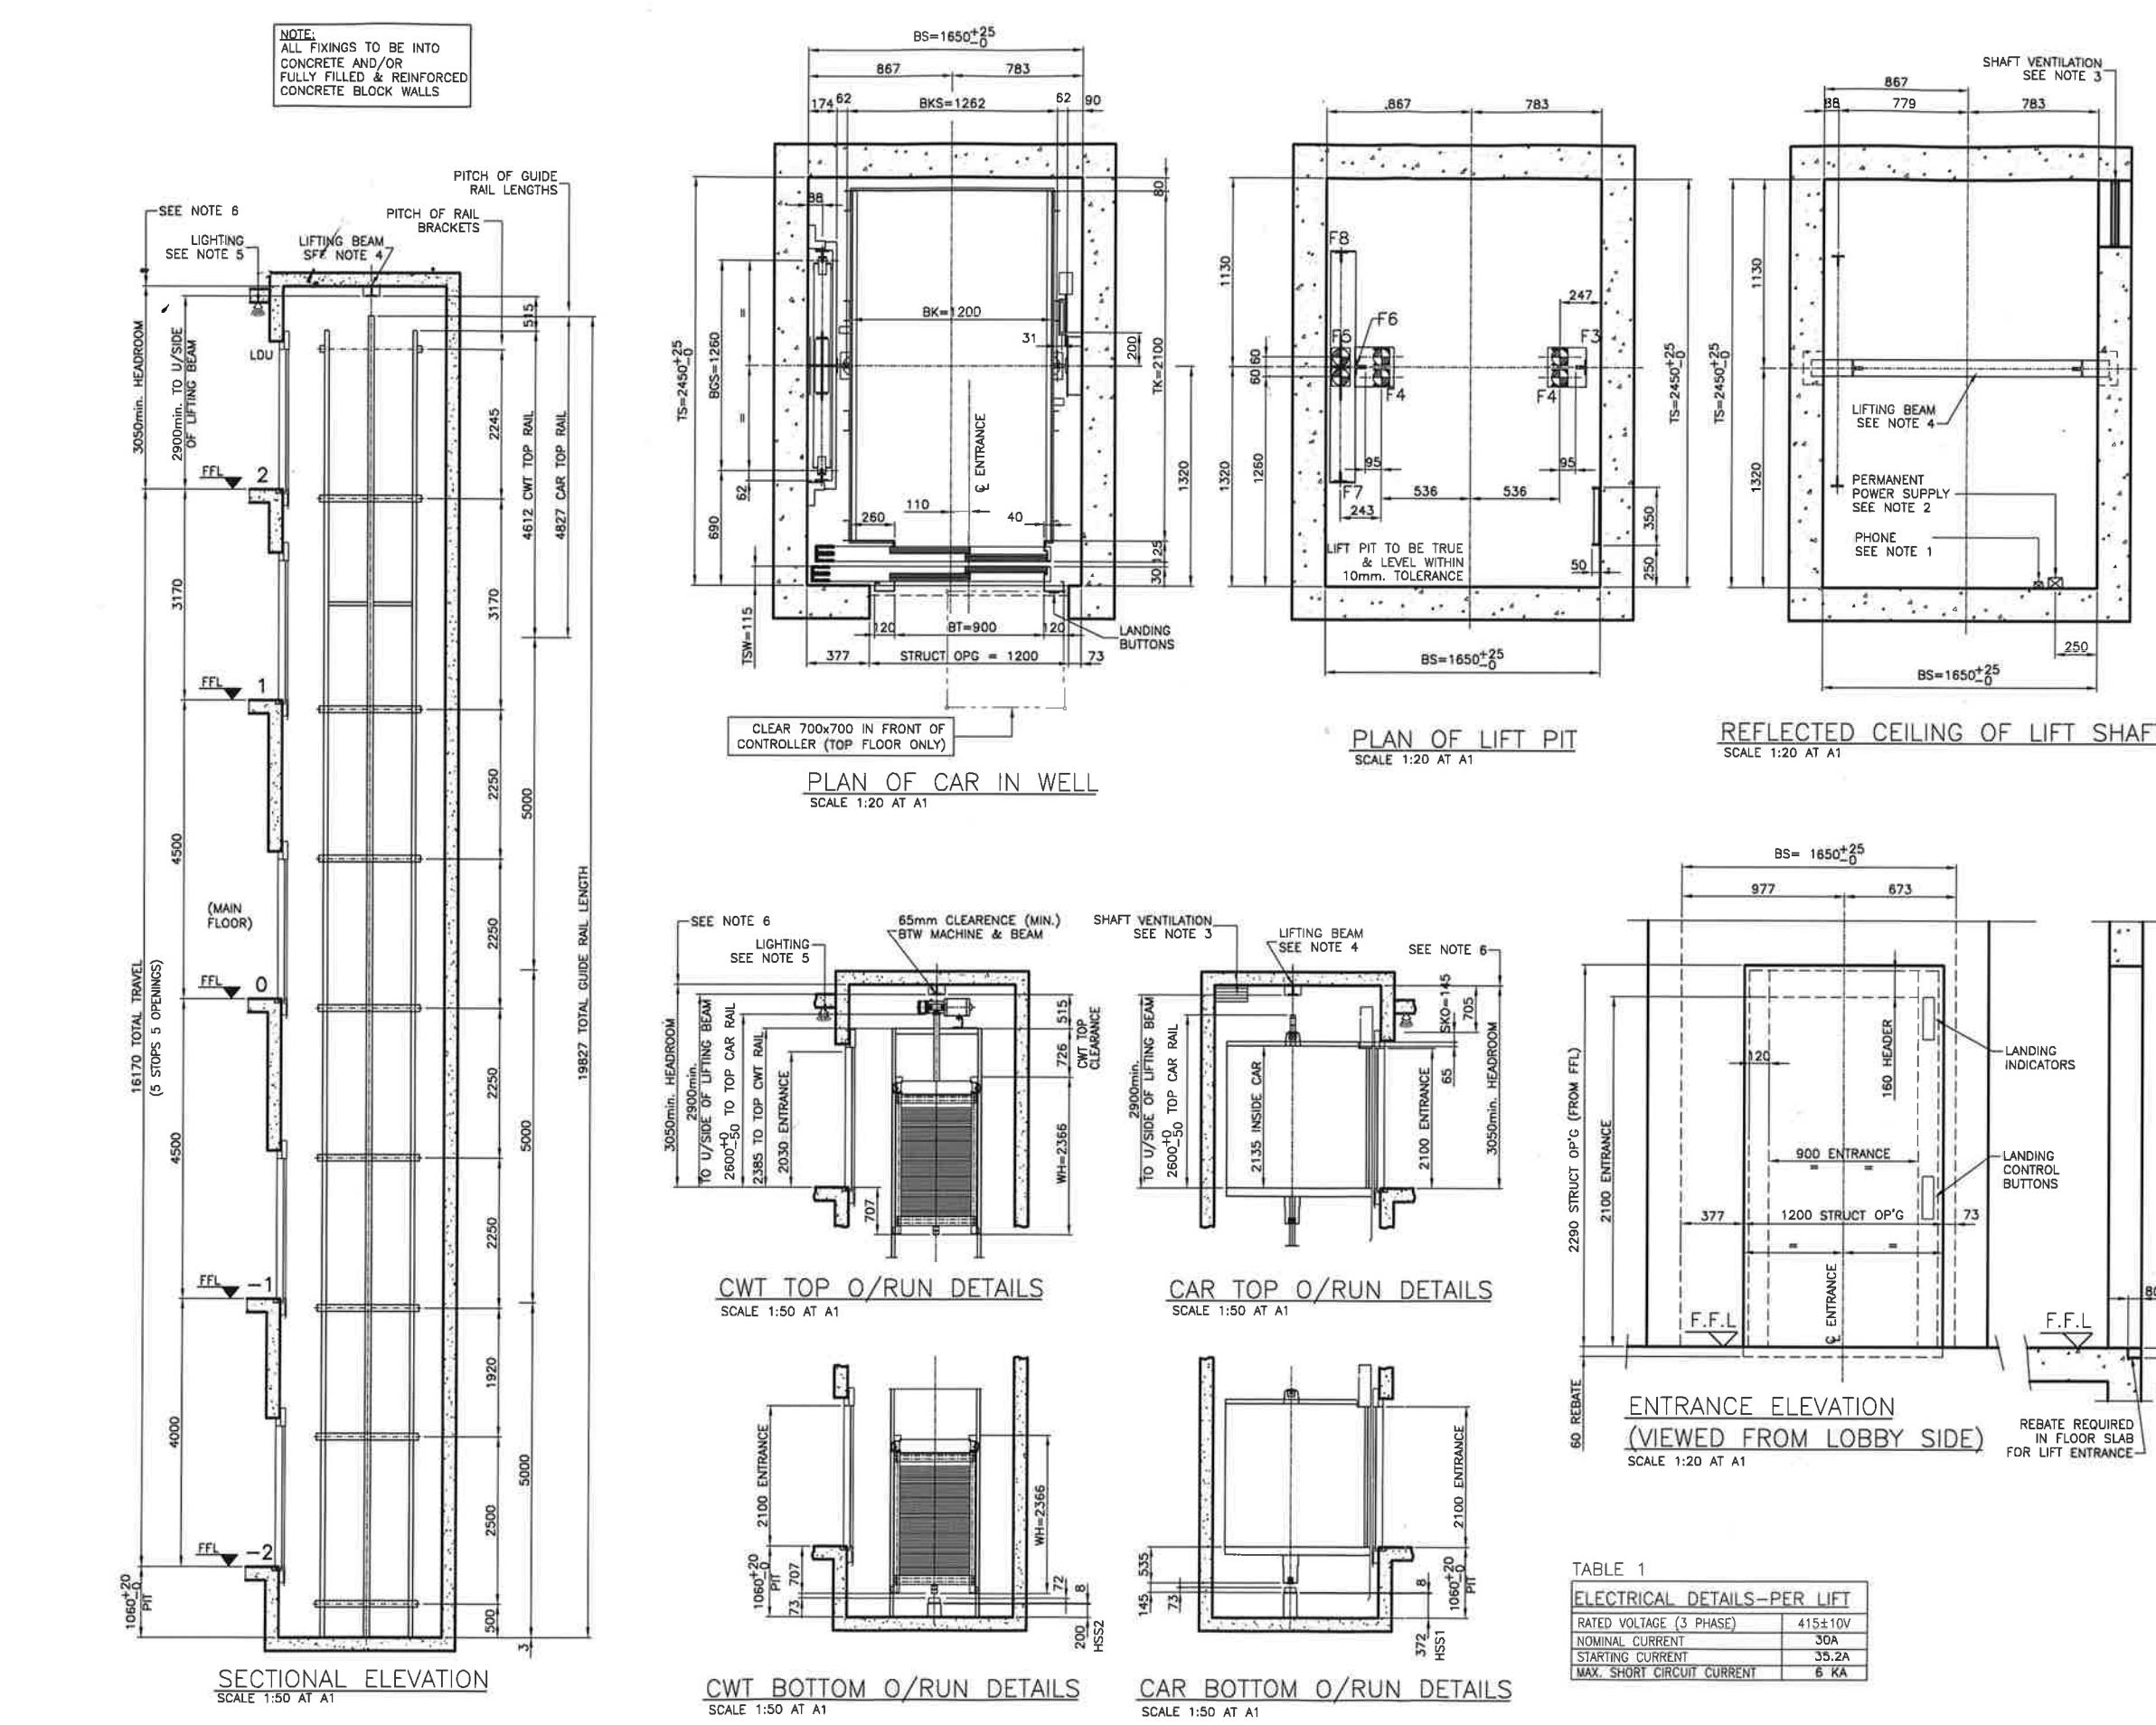

Issue	Amendment	Date
A	DA COORDINATION	14.11.20
B	DA	14.12.17
C	GENERAL REVISION	15.06.19
D	GENERAL REVISION	16.05.17

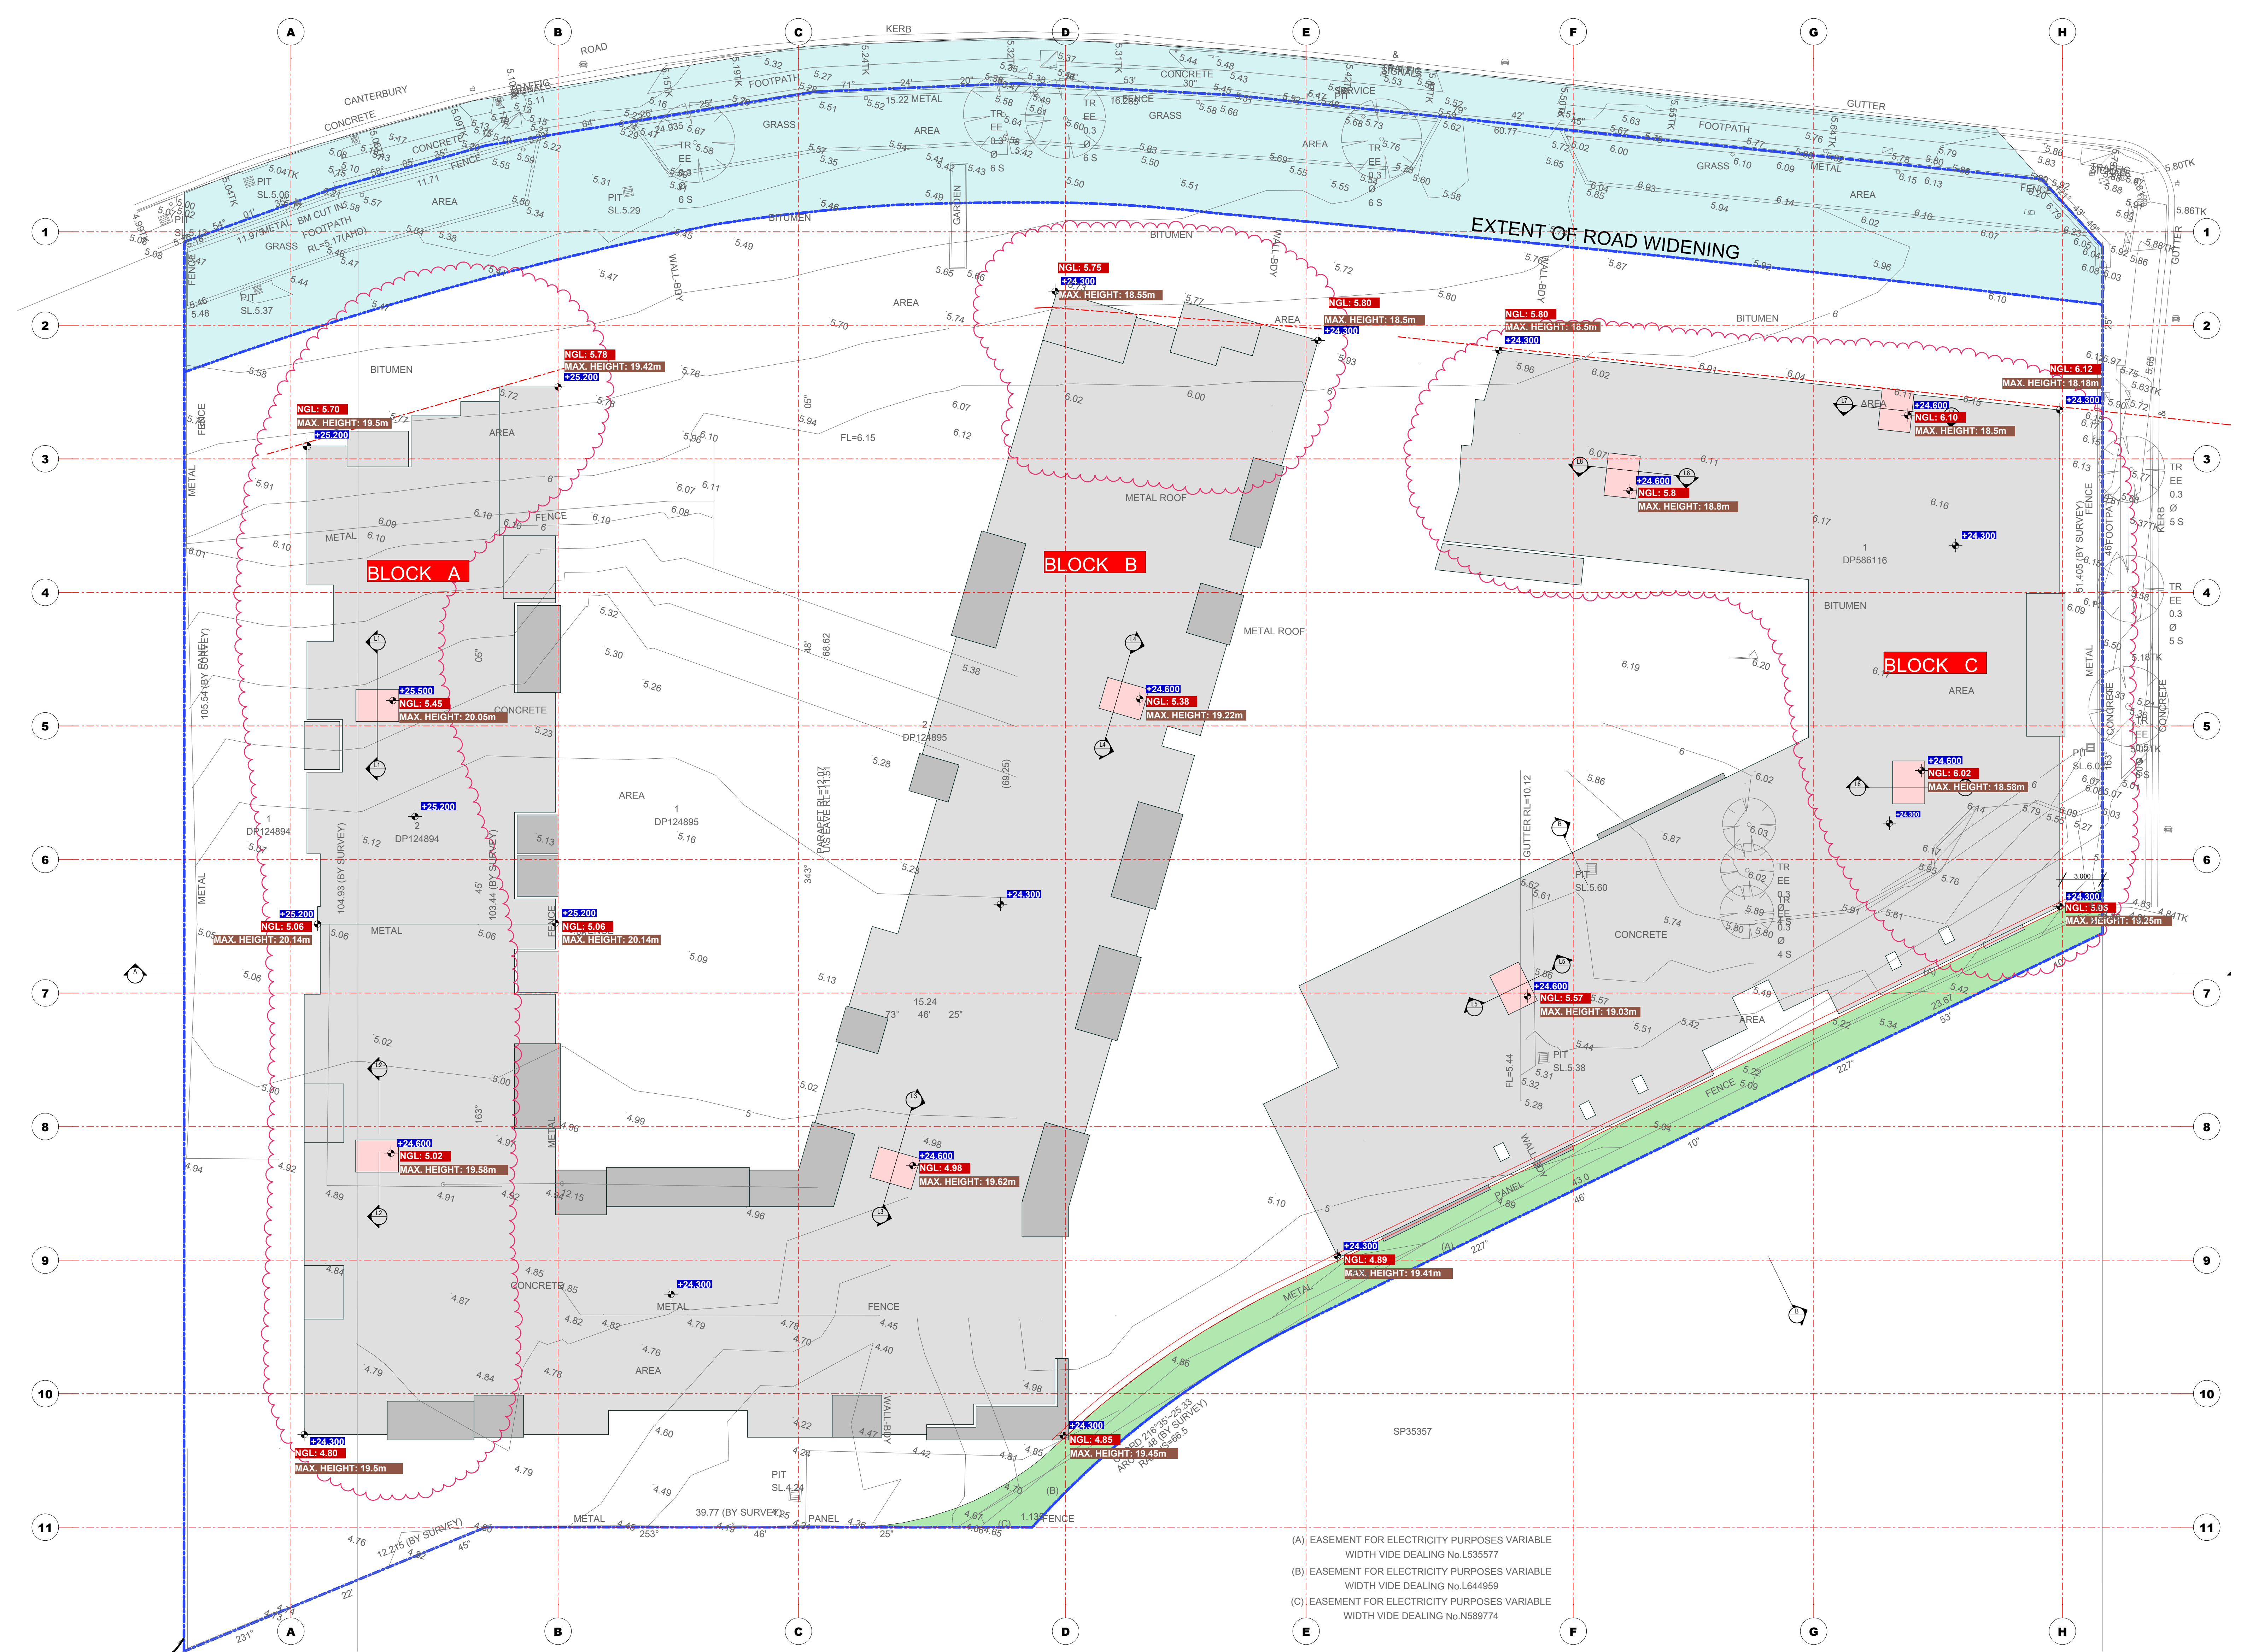

MAX. BUILDING HEIGHT:
BLOCK A: RL 25.2 - RL 5.06 = 20.14m
BLOCK B: RL 24.3 - RL 4.22 = 20.08m
BLOCK C: RL 24.3 - RL 4.89 = 19.41m

URBAN LINK

DEVELOPMENT APPLICATION

project 1600 CANTERBURY RD. PUNCHBOWL project no. 14-065

client **CALATH FAMILY TRUST** scale AS SHOWN AT 1:1000

date 17/05/2016

drawing **BUILDING HEIGHT COMPLIANCE PAGE** checked TJ

Shop 8-11 300, Liverpool Road, Enfield NSW 2136
 P.O. BOX 336, ENFIELD NSW 2136
 Phone (02) 9745 2014 Fax (02) 9745 0284
 Email info@urbanlink.com.au

URBAN LINK PTY LTD Copyright ©
 This drawing remains the property of Urban Link Pty Ltd. It may be used for the purposes for which it was prepared and is not to be reproduced or used in any other way without the written consent of Urban Link Pty Ltd.