


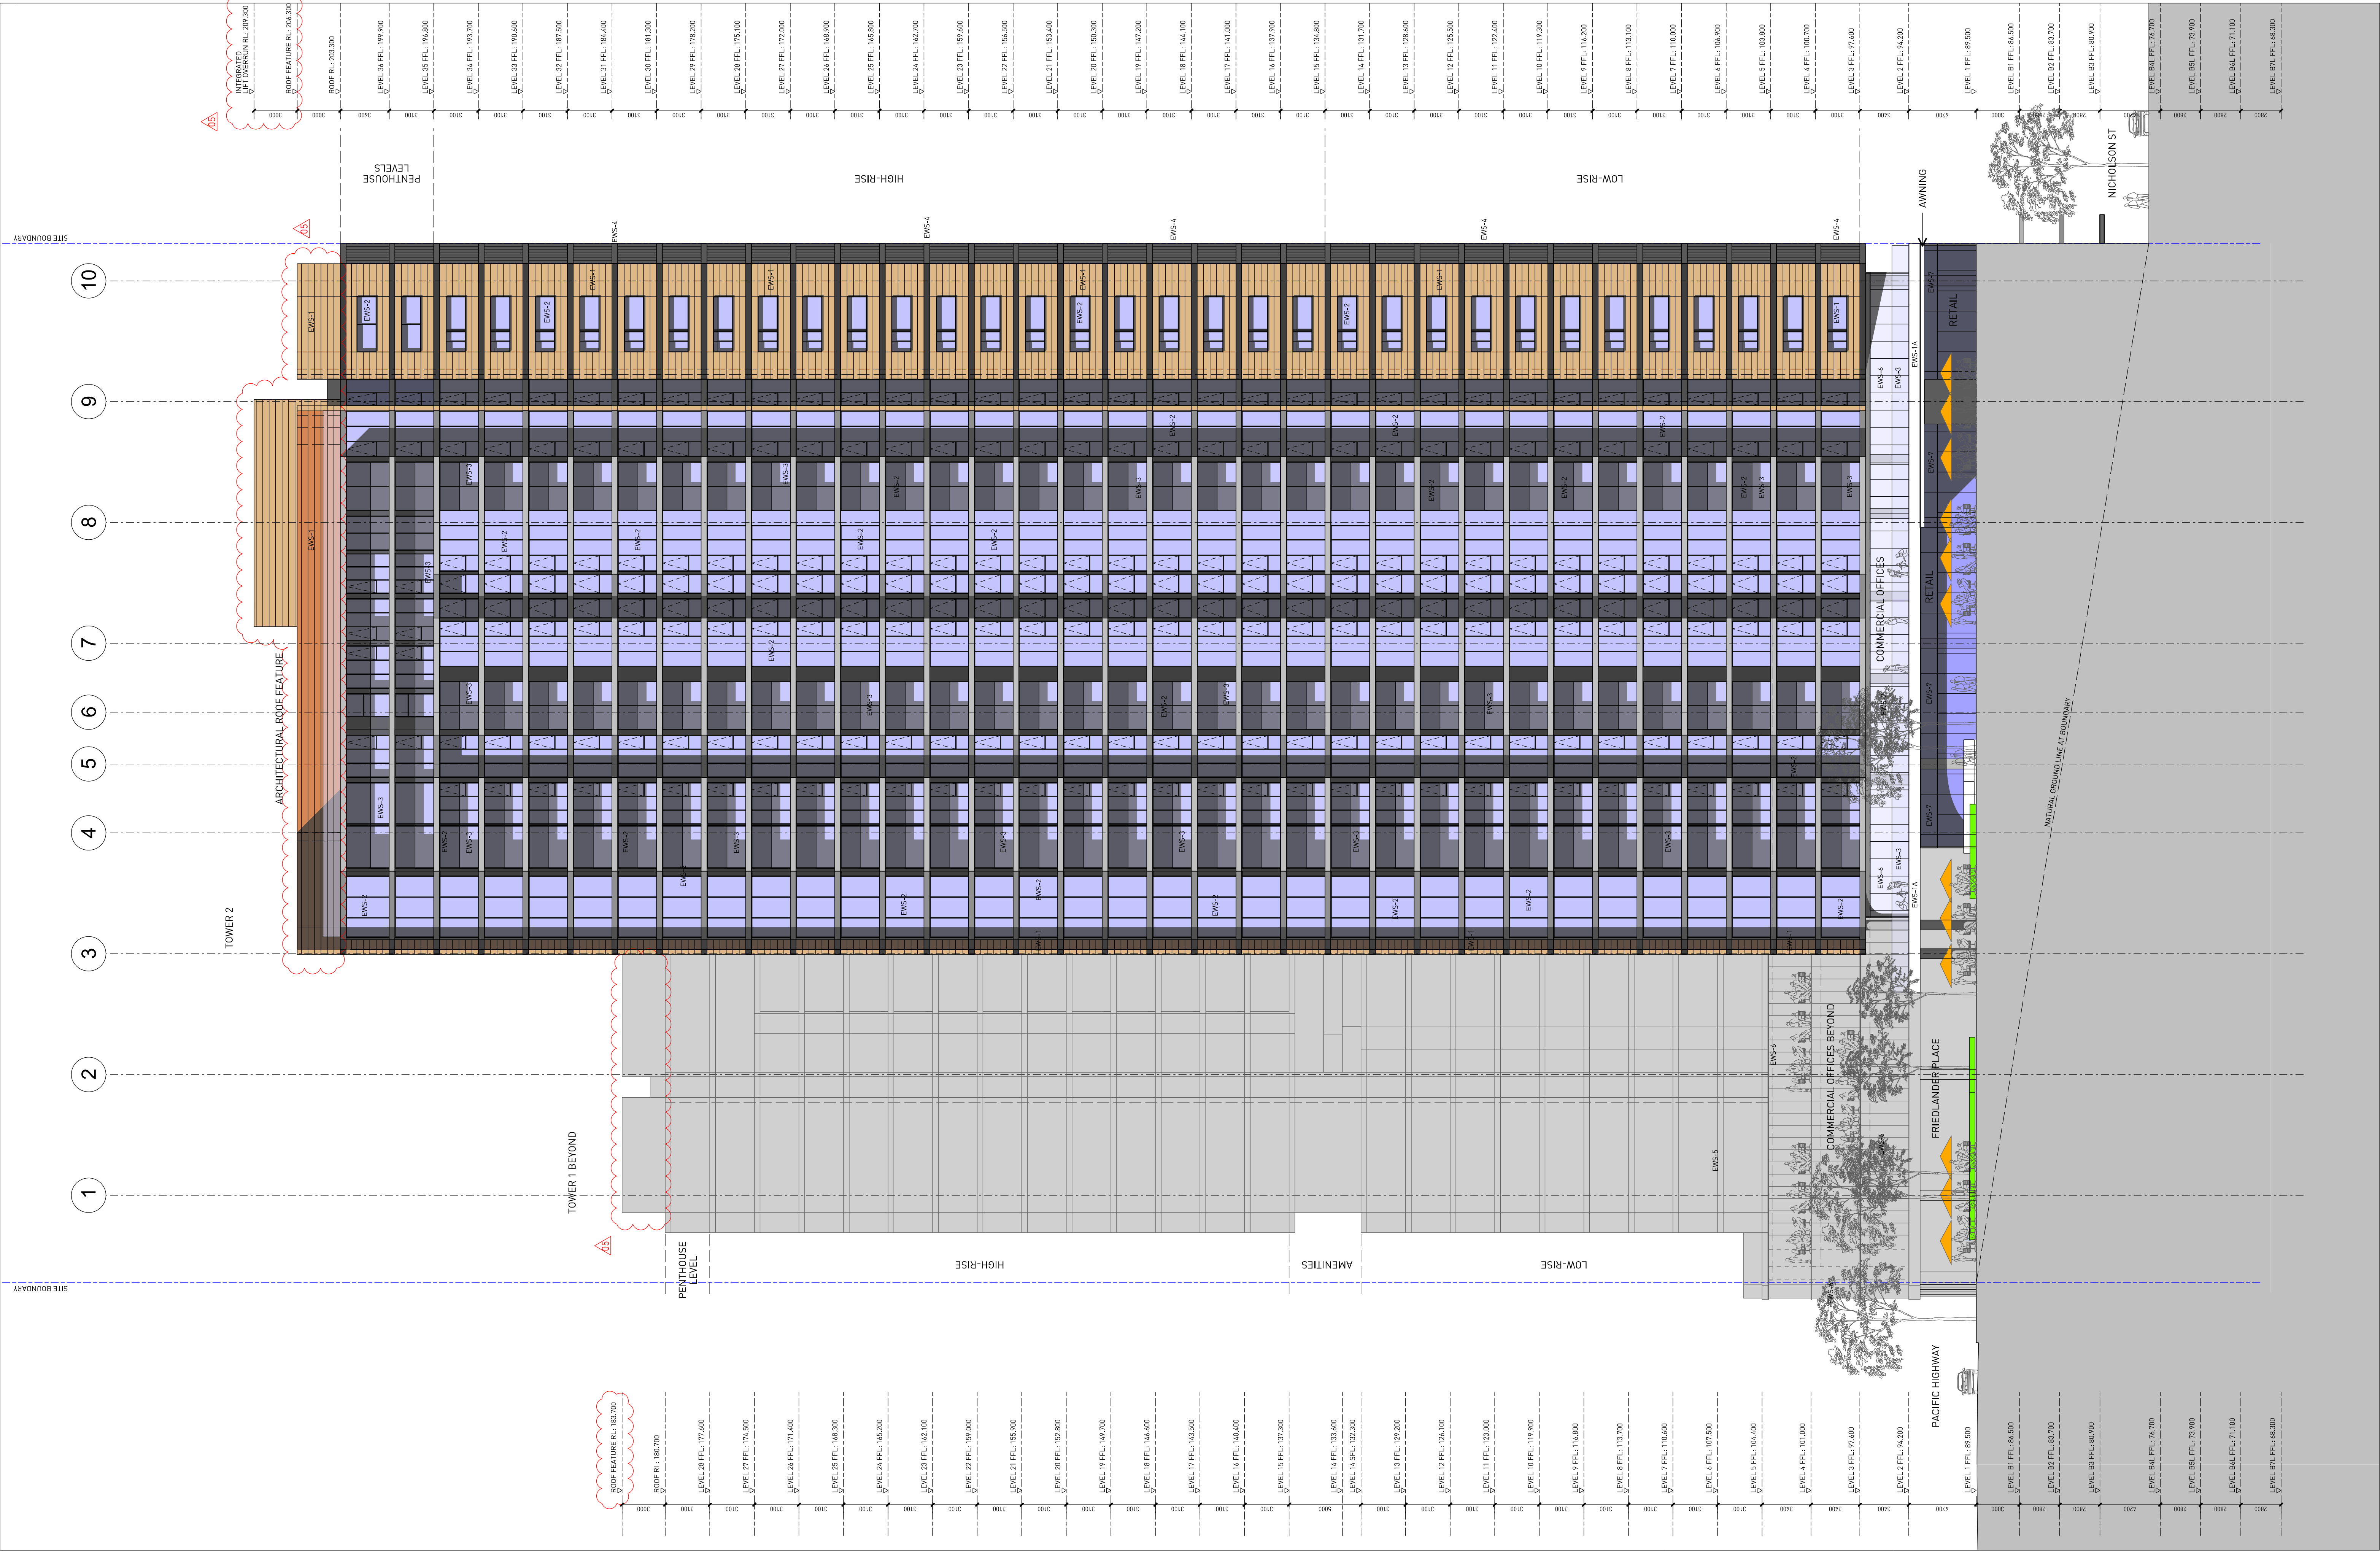

Notes	1. All dimensions and setbacks to be verified prior to commencement on site. All omissions or discrepancies to be notified to the architect. 2. Window mullions indicative only and subject to detailed design	Legend EWS-1- Precast Concrete facade panels - Tower facades EWS-1A- Level 2 Podium edge spandrel EWS-2- Clear vision glass with Low-E coating EWS-3- Clear glass balustrades with powder coated balustrading EWS-4- Vertical privacy screens EWS-5- Ventilation louvers EWS-6- Glazed facade to office building EWS-7- Clear shopfront glazing with dark grey aluminium frames EWS-8- Precast Concrete facade panels - Parking Podium facades	Revision	Date	Comment	Revision	Date	Comment	Revision	Date	Comment	Drawing Key Architect SISSONS ARCHITECTS Studio 6, 81 Alexander St, Crows Nest, NSW 2065 Tel. 02 9460 8002 www.sissonsarchitects.com	Drawn NC	Checked NS	Created Date 24.10.14	Project 472 & 486 PACIFIC HIGHWAY ST LEONARDS, SYDNEY	Drawing Title FRIEDLANDER PLACE ELEVATION DEVELOPMENT APPLICATION	
			02	AUG 2015	Mirvac DA													
			03	OCT, 2015														
			04	JAN 2016	Change of use from cMkCare to commercial office space.													
			05	MARCH 2016	Roof feature and lift overruns lowered													
Copyright	The copyright of this drawing together with any other documents prepared by Sissons Architects remains the property of Sissons Architects. Sissons Architects grants licence for the use of this document for the purpose for which it is intended. The licence is not transferable without the permission of Sissons Architects.		Structural Engineer	Services Engineer	Landscape Architects	Quantity Surveyor	Scale 1:200 @ A1 / 1:400 @ A3 m 1.0 2.0 3.0 4.0 5.0 0	Client MIRVAC	14-026	L	042	D	05	Project No.	Drawing No.	Stage	Rev	
			Hydro Consulting	Clearing and Tree Services	Arboreal Landscape Architecture	WT Partnership												
			Town Planning	Level 7, The Durrant, 2-14 Kings Cross Road, Potts Point NSW 2011	Level 2, 26 Northpoint, 100 Miller Street, North Sydney NSW 2060	Level 24 Northpoint, 100 Miller Street, North Sydney NSW 2060												
			Urban	Verbal Transport	BICA Consultant	Wind Analysis												
			Tower 2, Level 23, Darling Park, 201 Sussex Street, Sydney NSW 2000	Level 1, 171-73 Archer Street, Chateauwood NSW 2057	BICA Lush	CNP Wind												
						Address												