


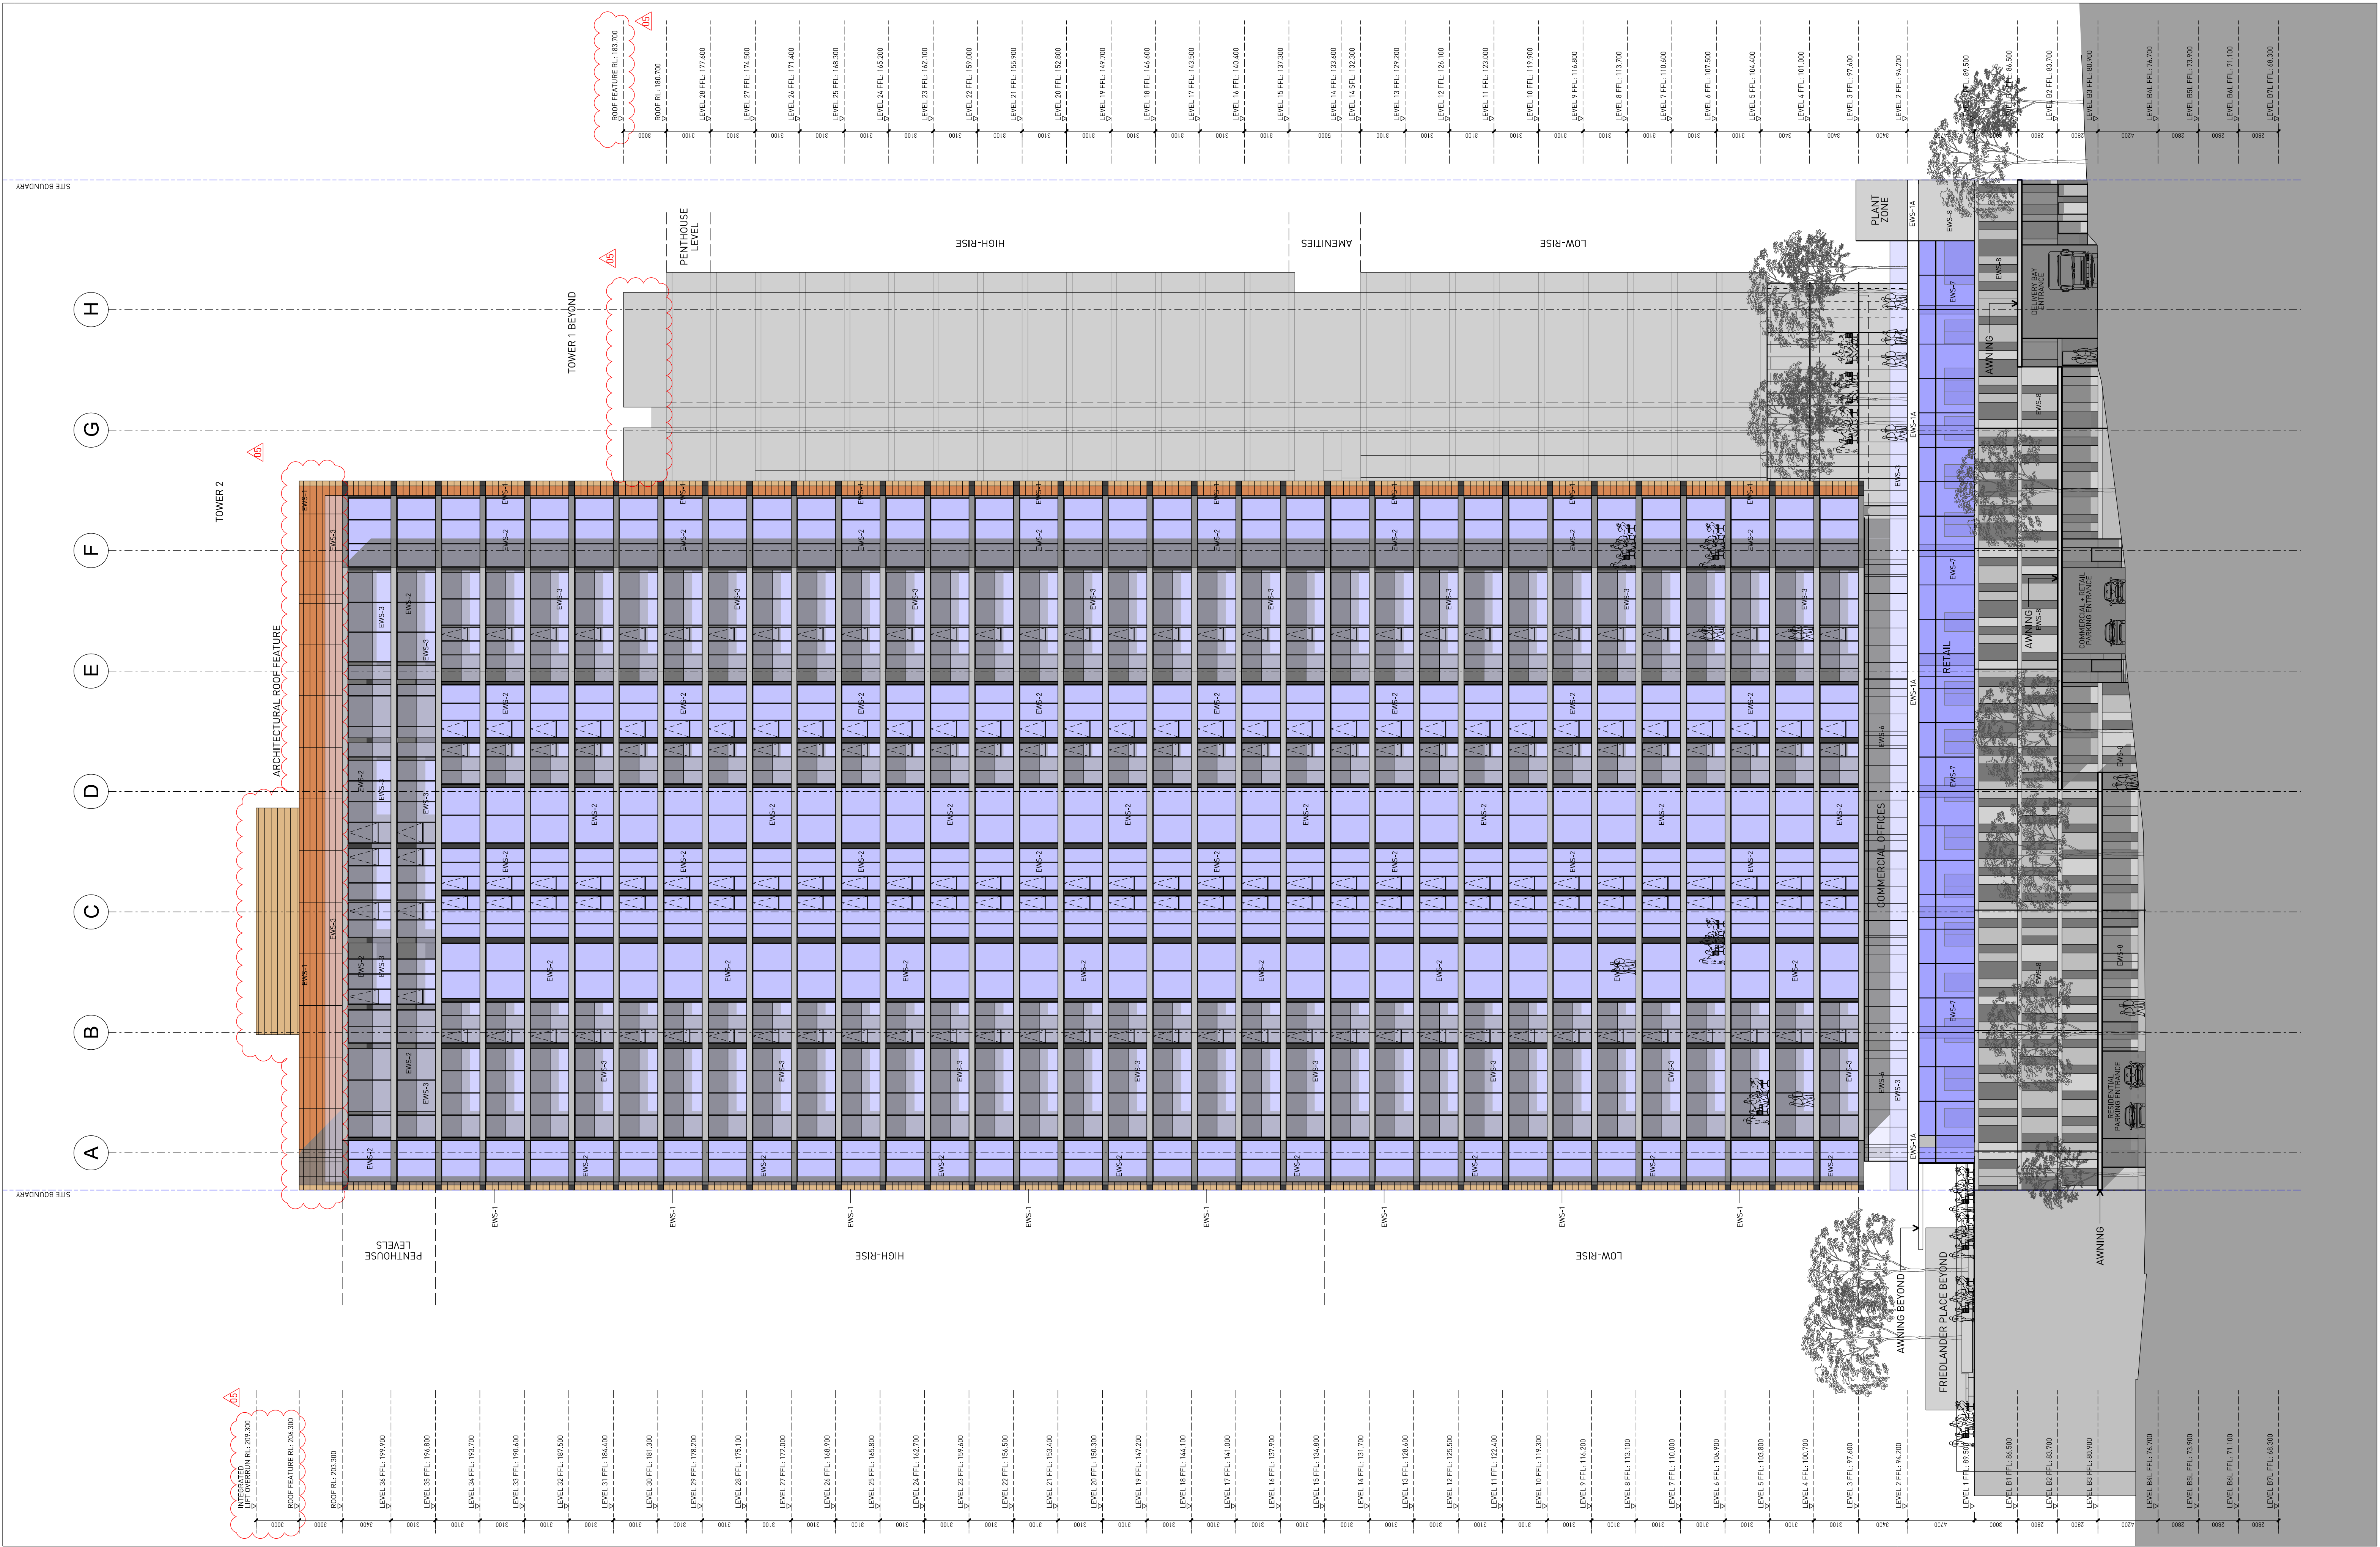

Notes			Legend			Revision			Revision			Revision			Revision			Drawing Key			Architect			Drawing Title		
1. All dimensions and setbacks to be verified prior to commencement on site. All omissions or discrepancies to be notified to the architect.			EWS-1: Precast Concrete facade panels - Tower facades			02			02			02			02			Drawn			Studio 6, 81 Alexander St, Crows Nest, NSW 2065			Project		
2. Window mullions indicative only and subject to detailed design			EWS-1A: Level 2 Podium edge spandrel			03			03			03			03			Checked			Tel. 02 9460 8002			472 & 486 PACIFIC HIGHWAY		
			EWS-2: Clear vision glass with Low-E coating			04			04			04			04			NC			www.sissonsarchitects.com			ST LEONARDS, SYDNEY		
			EWS-3: Clear glass balustrades with powder coated balustrading			05			05			05			05			NS								
			EWS-4: Vertical privacy screens			06			06			06			06											
			EWS-5: Ventilation louvers			07			07			07			07											
			EWS-6: Glazed facade to office building			08			08			08			08											
			EWS-7: Clear shopfront glazing with dark grey aluminium frames			09			09			09			09											
			EWS-8: Precast Concrete facade panels - Parking Podium facades			10			10			10			10											
Copyright			Structural Engineer			Landscape Architects			Quantity Surveyor			Client														
The copyright of this drawing together with any other documents prepared by Sissons Architects remains the property of Sissons Architects. Sissons Architects grants licence for the use of this document for the purpose for which it is intended. The licence is not transferable without the permission of Sissons Architects.			5/141 Walker Street, North Sydney NSW 2060			8/50 Riverside Drive, North Sydney NSW 2060			100 Mirvac Street, North Sydney NSW 2060			Mirvac														
			Tower Planning			Verical Transport			BCA Consultant			BCA Look														
			Tower 2, Level 23, Darling Park, 201 Sussex Street, Sydney NSW 2000			1/1 Mirvac Street, North Sydney NSW 2060			1/1 71/73 Archer Street, Chateau NSW 2067			HND Analyst			CIP Wier											