

This plan shows the approximate location of main underground services within the site. NSW Public Works, does not guarantee that all underground services have been located.

Some surface evidence may not have been identified at the time of the survey due to site impediments.

The services have been identified from surface evidence, plans and pipe and cable location device where appropriate. Location of underground services as shown are indicative only and do not represent the number, size or depth of cables, pipes or conduits

Services between surface evidence (such as manholes) have been assumed to be straight unless plans or a pipe and cable location device indicate otherwise.

Where the location of a service could not be confirmed due to a lack of surface evidence, the service has been plotted from plans and notated accordingly. NSW Public Works does not guarantee the accuracy, correctness and completeness of these plans.



Prior to and during any demolition, excavation or construction the contractor or designer must obtain a current search from 'Dial Before You Dig'


This statement is an integral part of this plan. Reproduction of this plan or any part of it without this statement being included in full will render the information invalid and not suitable for use.

A FULL BOUNDARY SURVEY HAS NOT BEEN UNDERTAKEN AS A PART OF THIS SURVEY. BOUNDARIES HAVE BEEN COMPILED FROM PLANS REGISTERED BY LAND AND PROPERTY INFORMATION THAT WERE AVAILABLE AT THE TIME OF SURVEY. THE BOUNDARY OVERLAY HAS BEEN BASED ON FENCING AND IS APPROXIMATE ONLY.

UNDERGROUND SERVICES		ABOVEGROUND SERVICES	
-- W --	WATER	W	---
- T -	TELECOMMUNICATION	T	---
-- S --	SEWER	S	---
- D -	DRAINAGE	D	---
-- E --	ELECTRICITY	E	---
	DISH DRAIN		---
	GRATE		---
-- FS ---	FIRE	FS	---
-- F ---	FUEL	F	---
-- G ---	GAS	G	---
-- I ---	IRRIGATION	I	---
STOP VALVE	⊗	AIR VALVE	
HYDRANT	⊙	DOUBLE AIR VALVE	
WATER METER	⊕	ELECTRICAL METER	
WATER PIT	⊖	GAS METER	
SEWER MANHOLE	⊘	GULLY PIT	
STORMWATER GRATE	U/O	STORMWATER GULLY PIT	
STORMWATER PIT	○	INSPECTION OPENING	
TELSTRA PIT	●	MANHOLE	
TELSTRA ELEVATED JOINT	⦿	PUMP STATION	
ELECTRICITY POLE	⊠	INACCESSIBLE PIT	
LIGHT POLE			
TOP OF BANK			
BOTTOM OF BANK			

THIS PLAN COMBINES NEW SURVEY INFORMATION WITH PLAN CAT NO. 57037

A - SITE AMENDED WITH SURVEY INFORMATION OF NEW BUILDING (DCH 28/08/14) B - SITE AMENDED WITH SURVEY INFORMATION OF SERVICES AND FOOTPATHS (D JUNG 12/08/15)	<b>SERVICE DETAILS</b> A) visual evidence is shown to survey accuracy B) inverts & diameters are shown where reasonable access was obtained C) direction of services shown have been derived from visual evidence and when in agreement with Service Authority WAE drawings D) direction of services NOT SHOWN is due to an uncertainty when comparing visual location with service diagrams E) service details should be confirmed with the relevant Service Authorities during design and prior to construction	<b>CAUTION</b> THIS SURVEY HAS BEEN CARRIED OUT FOR THE PRODUCTION OF PLANS AT A REDUCTION RATIO OF 1:200 FOR THE PURPOSE OF DESIGN AND SHOULD NOT BE USED FOR ANY OTHER PURPOSE. DISTANCES SCALED MAY BE INACCURATE.	<b>DATUM AND ORIGIN OF LEVELS</b> PM29316 RL 79.020 (PLAN NO 57037)  <b>REDUCTION RATIO</b> 1:200 METRES	<b>SURVEYING &amp; SPATIAL INFORMATION SERVICES</b> LEVEL 14 MCKELL BUILDING 2 - 24 RAWSON PLACE, STONEY NSW 2000 TEL: (02) 9372 7980 FAX: (02) 9372 7922	 <b>Public Works</b>	 <b>Education &amp; Communities</b>	<b>ARTARMON PUBLIC SCHOOL</b> <b>MCMILLAN CAMPUS</b>  <b>DETAIL AND CONTOUR SURVEY OF SITE</b>	PLAN RM NO 57243	NO IN SET 6
								SCALES 1:200 @ A1	SHEET NO 2B
					<b>VERIFIED</b> D CHI 28/08/14  <b>VALIDATED</b> M WAUD 28/08/14  <b>APPROVED MANAGER</b> S SAUNDERS 28/08/14			DESIGNED DATE  DRAFTED VERIFIED	

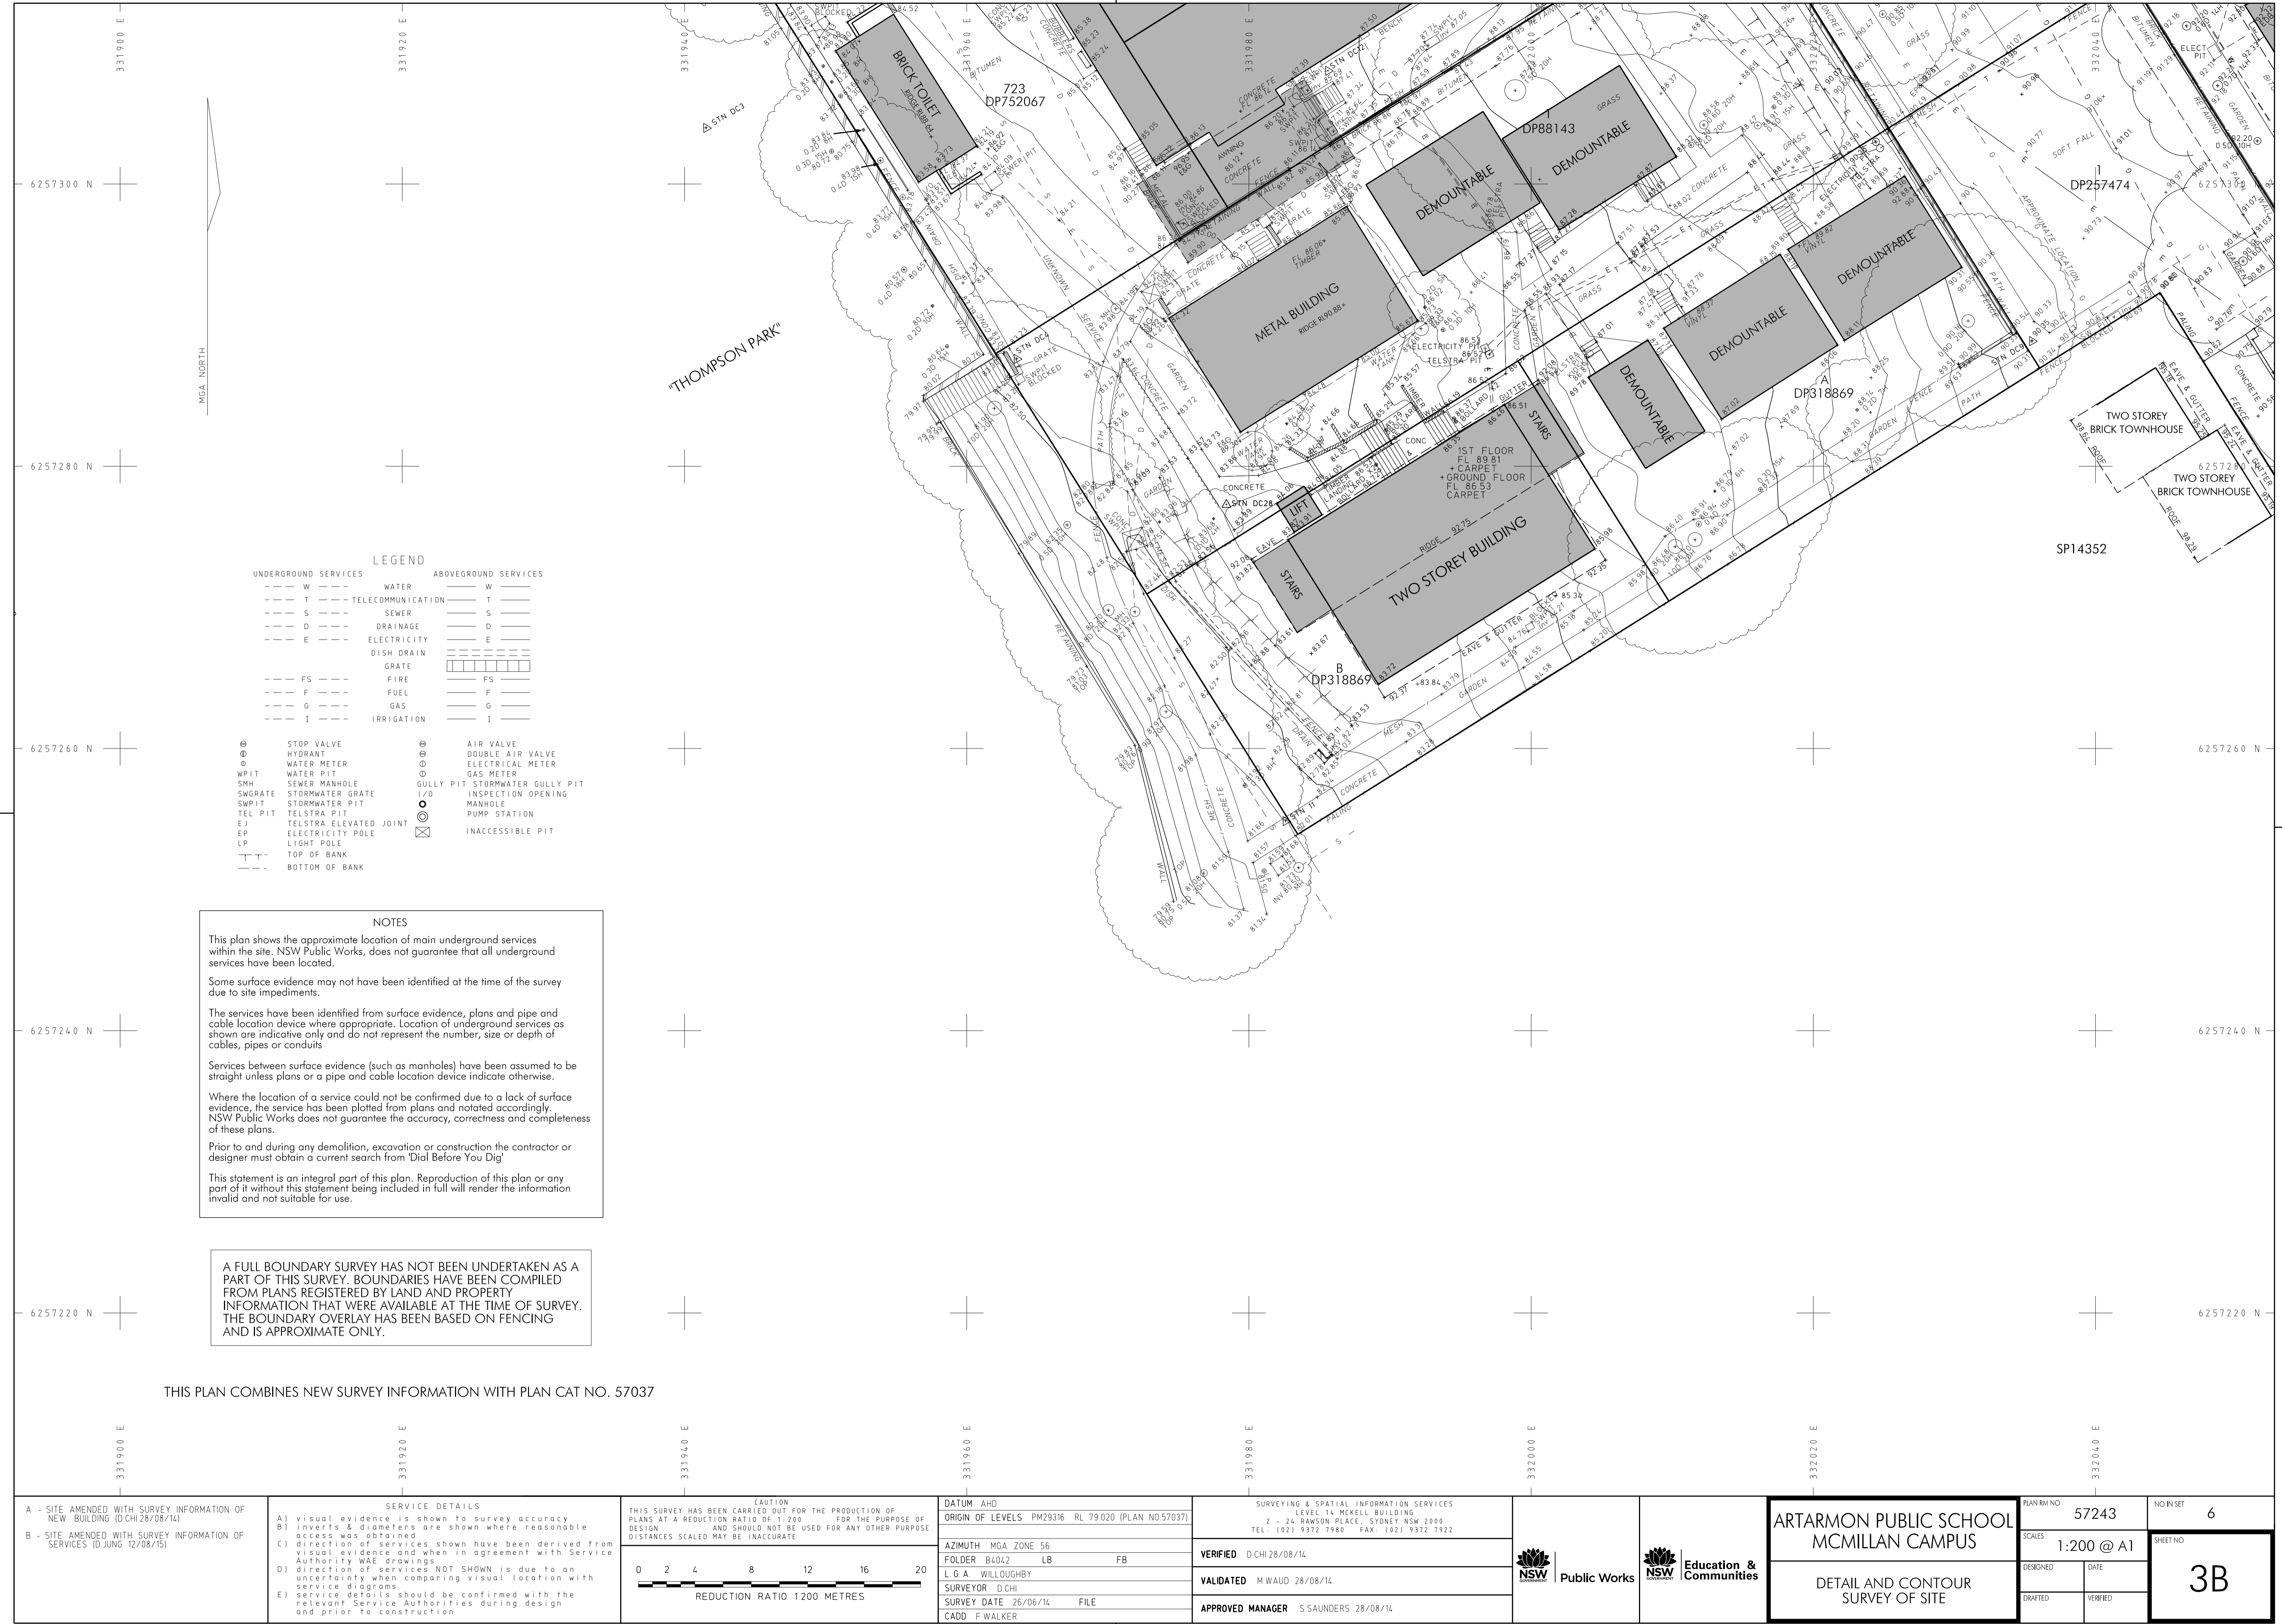

**NOTES**

This plan shows the approximate location of main underground services within the site. NSW Public Works, does not guarantee that all underground services have been located.

Some surface evidence may not have been identified at the time of the survey due to site impediments.

The services have been identified from surface evidence, plans and pipe and cable location device where appropriate. Location of underground services as shown are indicative only and do not represent the number, size or depth of cables, pipes or conduits

Services between surface evidence (such as manholes) have been assumed to be straight unless plans or a pipe and cable location device indicate otherwise.




Where the location of a service could not be confirmed due to a lack of surface evidence, the service has been plotted from plans and notated accordingly. NSW Public Works does not guarantee the accuracy, correctness and completeness of these plans.


Prior to and during any demolition, excavation or construction the contractor or designer must obtain a current search from 'Dial Before You Dig'

This statement is an integral part of this plan. Reproduction of this plan or any part of it without this statement being included in full will render the information invalid and not suitable for use.

A FULL BOUNDARY SURVEY HAS NOT BEEN UNDERTAKEN AS A PART OF THIS SURVEY. BOUNDARIES HAVE BEEN COMPILED FROM PLANS REGISTERED BY LAND AND PROPERTY INFORMATION THAT WERE AVAILABLE AT THE TIME OF SURVEY. THE BOUNDARY OVERLAY HAS BEEN BASED ON FENCING AND IS APPROXIMATE ONLY.

THIS PLAN COMBINES NEW SURVEY INFORMATION WITH PLAN CAT NO. 57037

A - SITE AMENDED WITH SURVEY INFORMATION OF NEW BUILDING (DCHI28/08/14)		SERVICE DETAILS A) visual evidence is shown to survey accuracy B) inverts & diameters are shown where reasonable access was obtained C) direction of services shown have been derived from visual evidence and when in agreement with Service Authority WAE drawings D) direction of services NOT SHOWN is due to an uncertainty when comparing visual location with service diagrams E) service details should be confirmed with the relevant Service Authorities during design and prior to construction	CAUTION THIS SURVEY HAS BEEN CARRIED OUT FOR THE PRODUCTION OF PLANS AT A REDUCTION RATIO OF 1:200 FOR THE PURPOSE OF DESIGN AND SHOULD NOT BE USED FOR ANY OTHER PURPOSE. DISTANCES SCALED MAY BE INACCURATE.	DATUM AHD ORIGIN OF LEVELS PM29316 RL 79.020 (PLAN NO.57037)		SURVEYING & SPATIAL INFORMATION SERVICES LEVEL 14 MCKELL BUILDING 2 - 24 RAWSON PLACE, SYDNEY NSW 2000 TEL: (02) 9372 7980 FAX: (02) 9372 7922		 Public Works	 Education & Communities	ARTARMON PUBLIC SCHOOL MCMILLAN CAMPUS		PLAN RM NO 57243	NO IN SET 6	
B - SITE AMENDED WITH SURVEY INFORMATION OF SERVICES (DJUNG 12/08/15)				AZIMUTH MGA ZONE 56 FOLDER B4042 LB FB L G A. WILLOUGHBY SURVEYOR DCHI SURVEY DATE 26/06/14 FILE CADD F WALKER		VERIFIED DCHI28/08/14 VALIDATED M WAUD 28/08/14 APPROVED MANAGER S SAUNDERS 28/08/14				SCALES 1:200 @ A1		SHEET NO 3B		
			 REDUCTION RATIO 1:200 METRES											

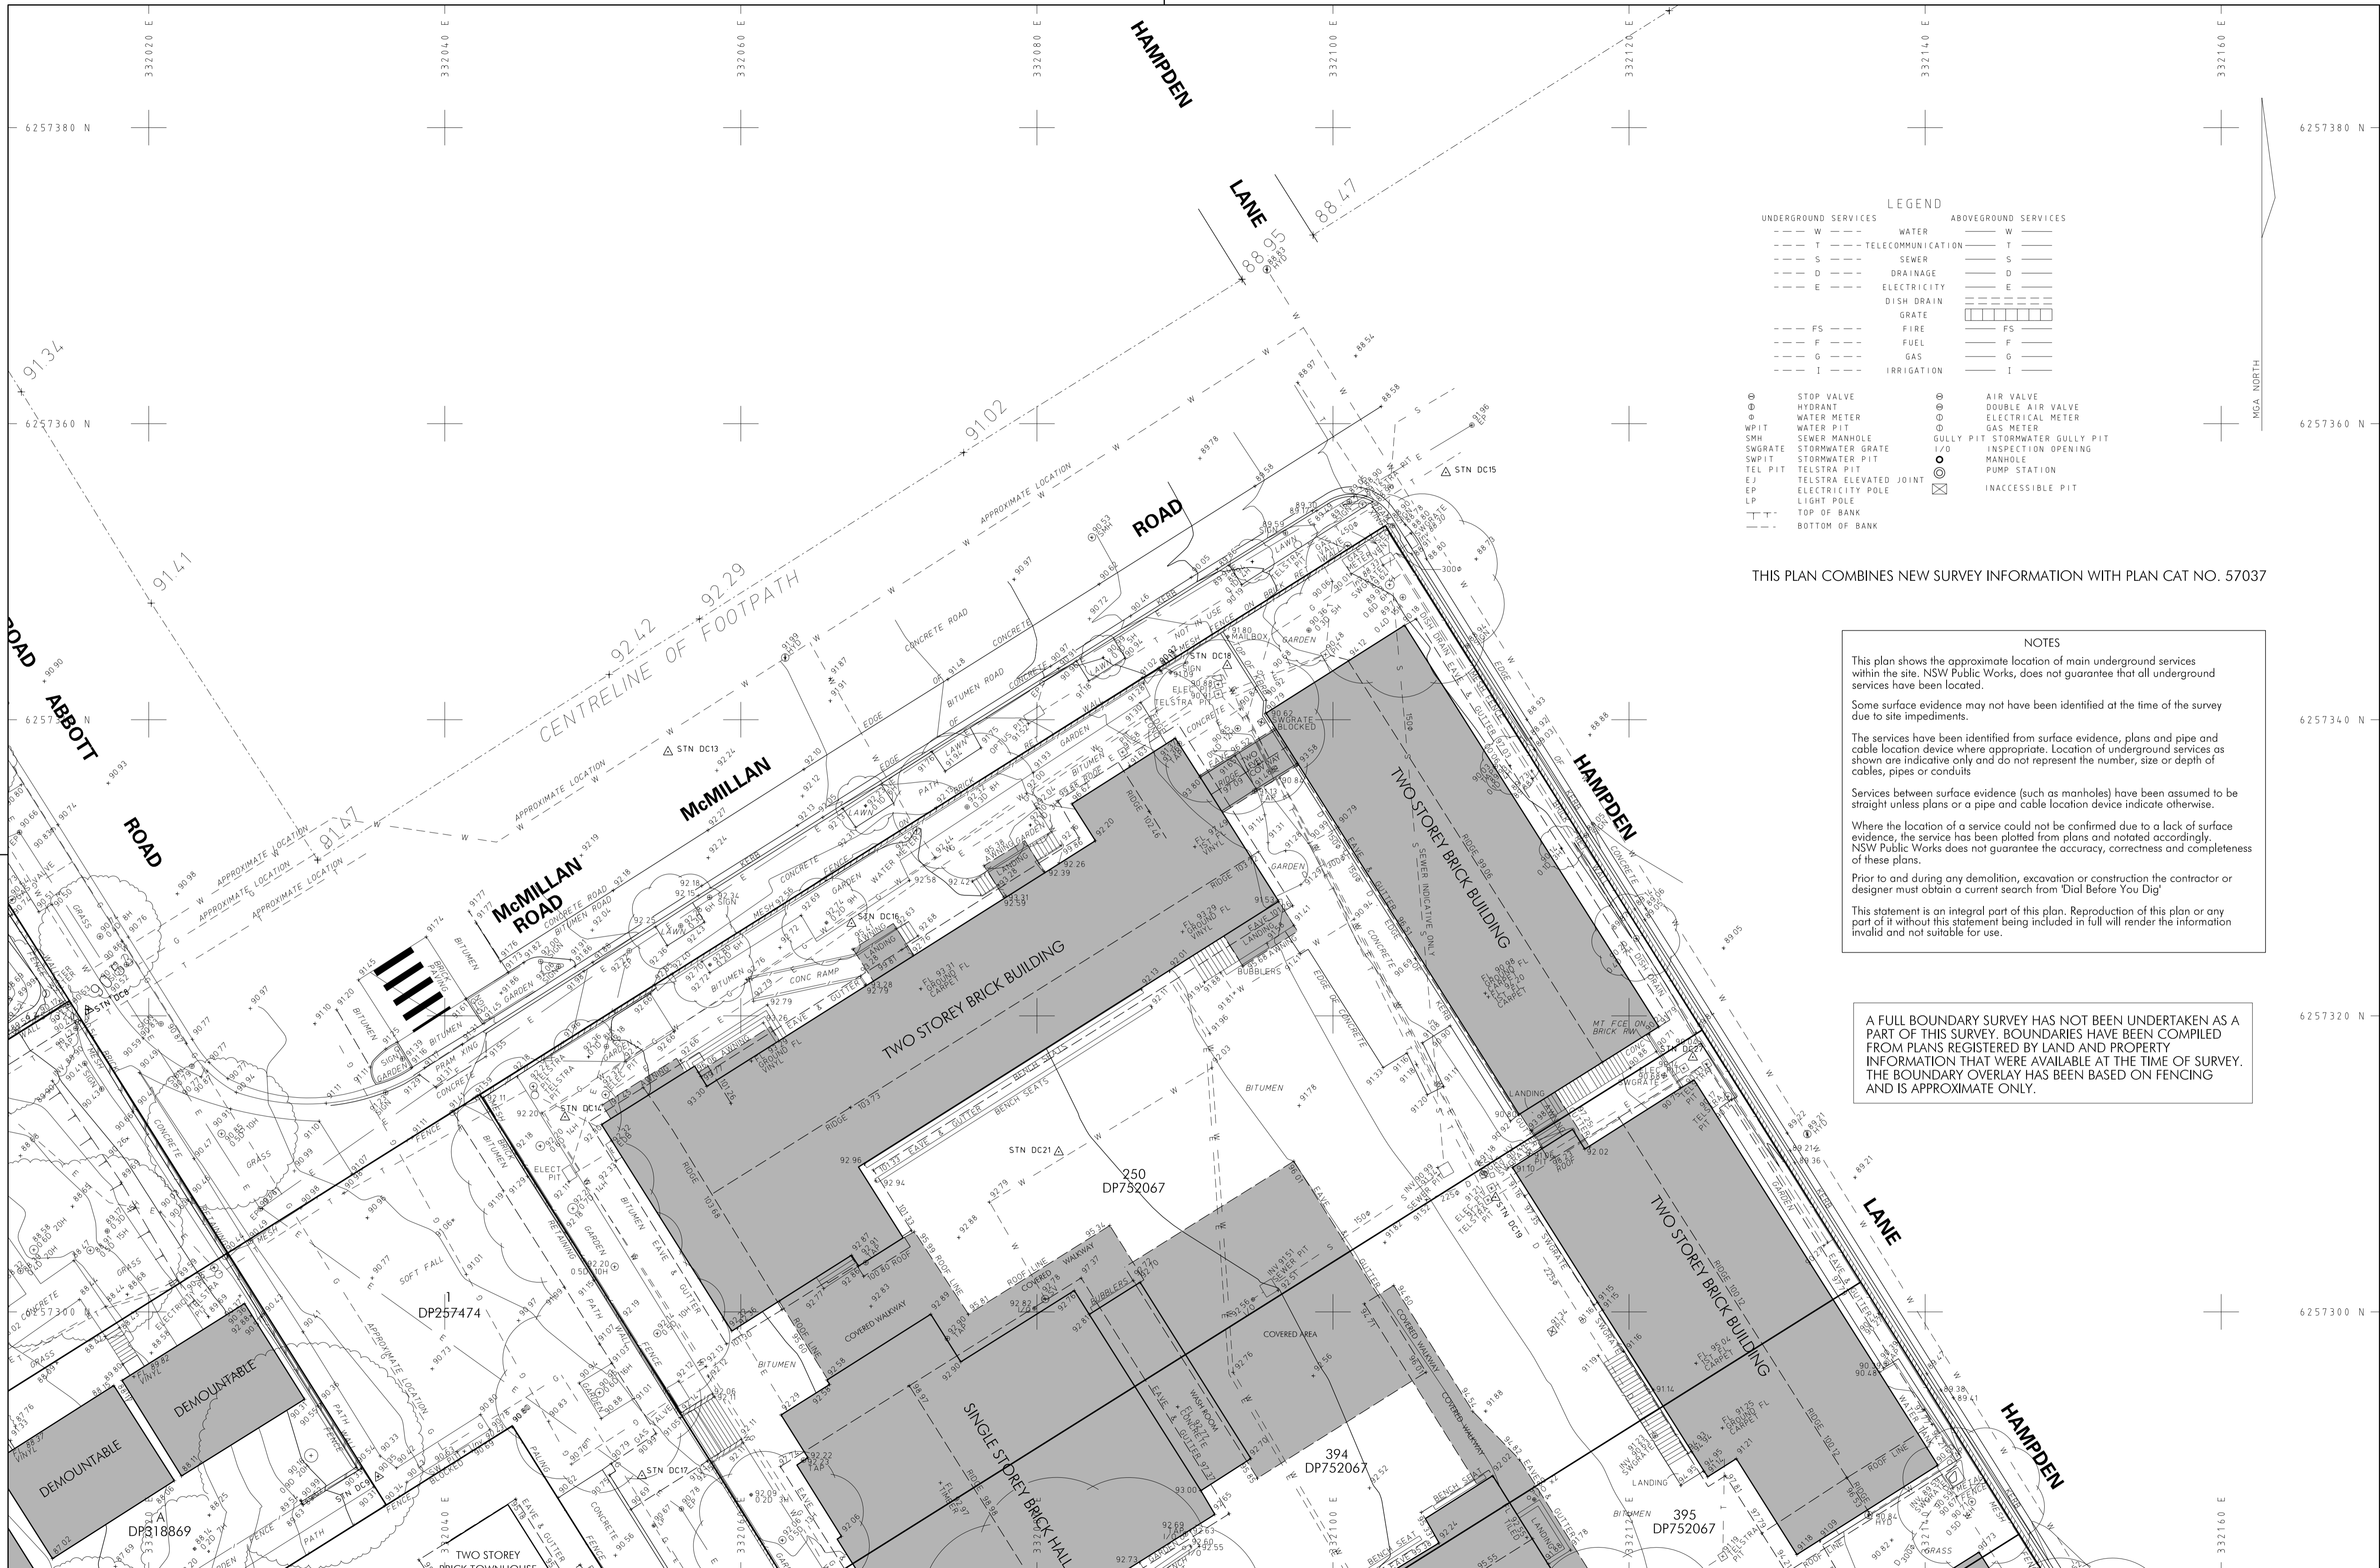

LEGEND	
UNDERGROUND SERVICES	ABOVEGROUND SERVICES
--- W --- WATER	--- W --- WATER
--- T --- TELECOMMUNICATION	--- T --- TELECOMMUNICATION
--- S --- SEWER	--- S --- SEWER
--- D --- DRAINAGE	--- D --- DRAINAGE
--- E --- ELECTRICITY	--- E --- ELECTRICITY
--- FS --- FIRE	--- FS --- FIRE
--- F --- FUEL	--- F --- FUEL
--- G --- GAS	--- G --- GAS
--- I --- IRRIGATION	--- I --- IRRIGATION
○ STOP VALVE	○ AIR VALVE
○ HYDRANT	○ DOUBLE AIR VALVE
○ WATER METER	○ ELECTRICAL METER
○ WPIT WATER PIT	○ GAS METER
○ SMH SEWER MANHOLE	○ GULLY PIT STORMWATER GULLY PIT
○ SWGRATE STORMWATER GRATE	○ I/O INSPECTION OPENING
○ SWPIT STORMWATER PIT	○ MANHOLE
○ TEL PIT TELSTRA PIT	○ PUMP STATION
○ EJ TELSTRA ELEVATED JOINT	○ INACCESSIBLE PIT
○ EP ELECTRICITY POLE	
○ LP LIGHT POLE	
--- TOP OF BANK	
--- BOTTOM OF BANK	

THIS PLAN COMBINES NEW SURVEY INFORMATION WITH PLAN CAT NO. 57037

**NOTES**

This plan shows the approximate location of main underground services within the site. NSW Public Works, does not guarantee that all underground services have been located.

Some surface evidence may not have been identified at the time of the survey due to site impediments.

The services have been identified from surface evidence, plans and pipe and cable location device where appropriate. Location of underground services as shown are indicative only and do not represent the number, size or depth of cables, pipes or conduits.

Services between surface evidence (such as manholes) have been assumed to be straight unless plans or a pipe and cable location device indicate otherwise.

Where the location of a service could not be confirmed due to a lack of surface evidence, the service has been plotted from plans and noted accordingly. NSW Public Works does not guarantee the accuracy, correctness and completeness of these plans.

Prior to and during any demolition, excavation or construction the contractor or designer must obtain a current search from 'Dial Before You Dig'.

This statement is an integral part of this plan. Reproduction of this plan or any part of it without this statement being included in full will render the information invalid and not suitable for use.

A FULL BOUNDARY SURVEY HAS NOT BEEN UNDERTAKEN AS A PART OF THIS SURVEY. BOUNDARIES HAVE BEEN COMPILED FROM PLANS REGISTERED BY LAND AND PROPERTY INFORMATION THAT WERE AVAILABLE AT THE TIME OF SURVEY. THE BOUNDARY OVERLAY HAS BEEN BASED ON FENCING AND IS APPROXIMATE ONLY.

A - SITE AMENDED WITH SURVEY INFORMATION OF NEW BUILDING (D CHI 28/08/14)

B - SITE AMENDED WITH SURVEY INFORMATION OF SERVICES AND FOOTPATHS (D JUNG 12/08/15)

SERVICE DETAILS

A) visual evidence is shown to survey accuracy

B) inverts & diameters are shown where reasonable access was obtained

C) direction of services shown have been derived from visual evidence and when in agreement with Service Authority WAs drawings

D) direction of services NOT SHOWN is due to an uncertainty when comparing visual location with service diagrams

E) service details should be confirmed with the relevant Service Authorities during design and prior to construction

CAUTION

THIS SURVEY HAS BEEN CARRIED OUT FOR THE PRODUCTION OF PLANS AT A REDUCTION RATIO OF 1:200 FOR THE PURPOSE OF DESIGN AND SHOULD NOT BE USED FOR ANY OTHER PURPOSE. DISTANCES SCALED MAY BE INACCURATE.

0 2 4 8 12 16 20

REDUCTION RATIO 1:200 METRES

DATUM: AHD

ORIGIN OF LEVELS: PM29316 RL 79.020 (PLAN NO 57037)

AZIMUTH: MGA ZONE 56

FOLDER: B4042 LB FB

L.G.A.: WILLOUGHBY

SURVEYOR: D CHI

SURVEY DATE: 26/06/14 FILE

CADD: F WALKER

SURVEYING & SPATIAL INFORMATION SERVICES

LEVEL 14 MACALL BUILDING

2 - 24 RAWSON PLACE, SYDNEY NSW 2000

TEL: (02) 9372 7980 FAX: (02) 9372 7922

VERIFIED: D CHI 28/08/14

VALIDATED: M WAUD 28/08/14

APPROVED MANAGER: S SAUNDERS 28/08/14

NSW Public Works

NSW Education & Communities

ARTARMON PUBLIC SCHOOL

MCMILLAN CAMPUS

DETAIL AND CONTOUR SURVEY OF SITE


PLAN RM NO: 57243

NO IN SET: 6

SCALES: 1:200 @ A1

SHEET NO: 4B

DESIGNED: DATE: DRAFTED: VERIFIED:

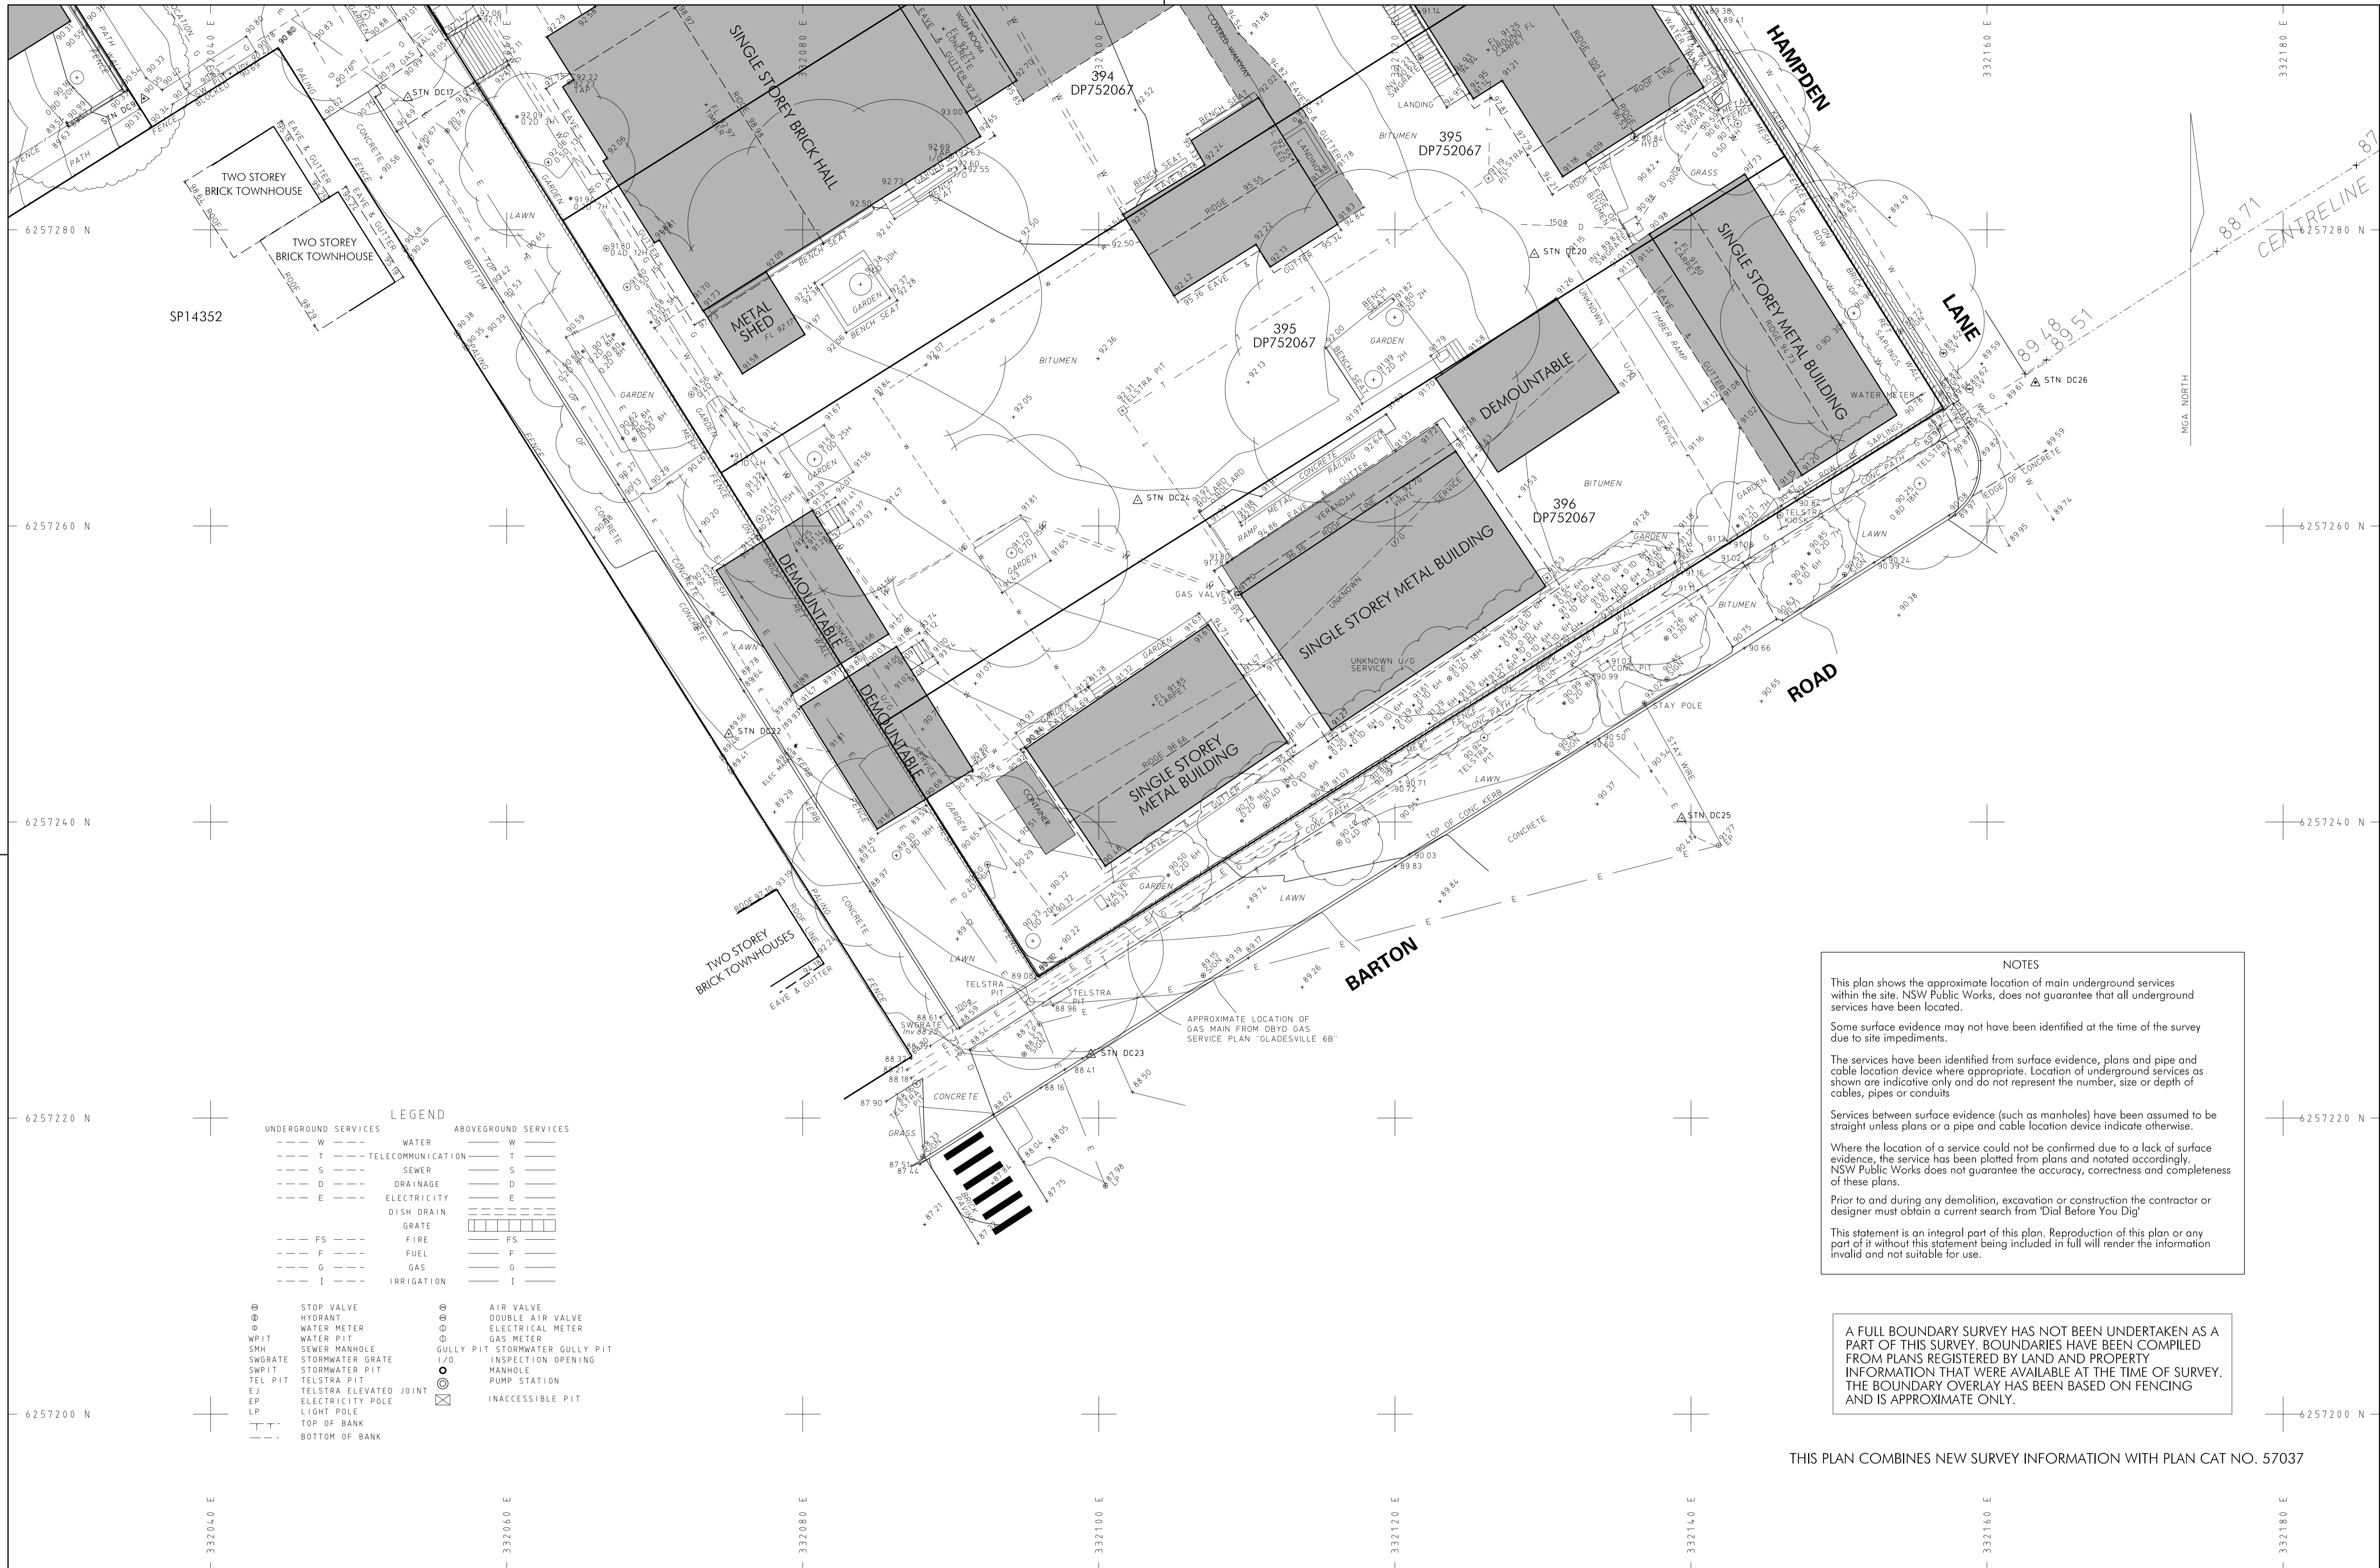

LEGEND			
UNDERGROUND SERVICES		ABOVEGROUND SERVICES	
---	W	---	W
---	T	---	T
---	S	---	S
---	D	---	D
---	E	---	E
---	FS	---	FS
---	F	---	F
---	G	---	G
---	I	---	I
---	DISH DRAIN	---	DISH DRAIN
---	GRATE	---	GRATE
---	STOP VALVE	---	STOP VALVE
---	HYDRANT	---	HYDRANT
---	WATER METER	---	WATER METER
---	WATER PIT	---	WATER PIT
---	SEWER MANHOLE	---	SEWER MANHOLE
---	STORMWATER GRATE	---	STORMWATER GRATE
---	STORMWATER PIT	---	STORMWATER PIT
---	TELSTRA PIT	---	TELSTRA PIT
---	TELSTRA ELEVATED JOINT	---	TELSTRA ELEVATED JOINT
---	ELECTRICITY POLE	---	ELECTRICITY POLE
---	TOP OF BANK	---	TOP OF BANK
---	BOTTOM OF BANK	---	BOTTOM OF BANK
---	AIR VALVE	---	AIR VALVE
---	DOUBLE AIR VALVE	---	DOUBLE AIR VALVE
---	ELECTRICAL METER	---	ELECTRICAL METER
---	GAS METER	---	GAS METER
---	GULLY PIT	---	GULLY PIT
---	STORMWATER GULLY PIT	---	STORMWATER GULLY PIT
---	INSPECTION OPENING	---	INSPECTION OPENING
---	MANHOLE	---	MANHOLE
---	PUMP STATION	---	PUMP STATION
---	INACCESSIBLE PIT	---	INACCESSIBLE PIT

**NOTES**

This plan shows the approximate location of main underground services within the site. NSW Public Works, does not guarantee that all underground services have been located.

Some surface evidence may not have been identified at the time of the survey due to site impediments.

The services have been identified from surface evidence, plans and pipe and cable location device where appropriate. Location of underground services as shown are indicative only and do not represent the number, size or depth of cables, pipes or conduits

Services between surface evidence (such as manholes) have been assumed to be straight unless plans or a pipe and cable location device indicate otherwise.



Where the location of a service could not be confirmed due to a lack of surface evidence, the service has been plotted from plans and notated accordingly. NSW Public Works does not guarantee the accuracy, correctness and completeness of these plans.


Prior to and during any demolition, excavation or construction the contractor or designer must obtain a current search from 'Dial Before You Dig'.

This statement is an integral part of this plan. Reproduction of this plan or any part of it without this statement being included in full will render the information invalid and not suitable for use.

A FULL BOUNDARY SURVEY HAS NOT BEEN UNDERTAKEN AS A PART OF THIS SURVEY. BOUNDARIES HAVE BEEN COMPILED FROM PLANS REGISTERED BY LAND AND PROPERTY INFORMATION THAT WERE AVAILABLE AT THE TIME OF SURVEY. THE BOUNDARY OVERLAY HAS BEEN BASED ON FENCING AND IS APPROXIMATE ONLY.

THIS PLAN COMBINES NEW SURVEY INFORMATION WITH PLAN CAT NO. 57037

<b>A - SITE AMENDED WITH SURVEY INFORMATION OF SERVICES, FOOTPATHS AND NEW DEMOUNTABLES</b> (D. JUNG 12/08/15)		<b>SERVICE DETAILS</b> A) visual evidence is shown to survey accuracy B) inverts & diameters are shown where reasonable access was obtained C) direction of services shown have been derived from visual evidence and when in agreement with Service Authority W&S drawings D) direction of services NOT SHOWN is due to an uncertainty when comparing visual location with service diagrams E) service details should be confirmed with the relevant Service Authorities during design and prior to construction	<b>CAUTION</b> THIS SURVEY HAS BEEN CARRIED OUT FOR THE PRODUCTION OF PLANS AT A REDUCTION RATIO OF 1:200 FOR THE PURPOSE OF DESIGN AND SHOULD NOT BE USED FOR ANY OTHER PURPOSE. DISTANCES SCALED MAY BE INACCURATE.	<b>DATUM AND ORIGIN OF LEVELS</b> PM29316 RL 79.020 (PLAN NO.57037)  <b>AZIMUTH</b> MGA ZONE 56 <b>FOLDER</b> B4042 <b>LB</b> FB <b>L.G.A.</b> WILLOUGHBY <b>SURVEYOR</b> DCHI <b>SURVEY DATE</b> 26/06/14 <b>FILE</b> <b>CADD</b> F WALKER	<b>SURVEYING &amp; SPATIAL INFORMATION SERVICES</b> LEVEL 14 MCKELL BUILDING 2 - 24 RAWSON PLACE, SYDNEY NSW 2000 TEL: (02) 9372 7980 FAX: (02) 9372 7922  <b>VERIFIED</b> DCHI 28/08/14  <b>VALIDATED</b> M.WAUD 28/08/14  <b>APPROVED MANAGER</b> S.SAUNDERS 28/08/14	 <b>Public Works</b>  <b>Education &amp; Communities</b>	<b>ARTARMON PUBLIC SCHOOL</b> <b>MCMILLAN CAMPUS</b>  <b>DETAIL AND CONTOUR</b> <b>SURVEY OF SITE</b>	<b>PLAN RM NO</b> 57243 <b>NO IN SET</b> 6  <b>SCALES</b> 1:500 @ A1 <b>SHEET NO</b> 5A  <b>DESIGNED</b> <b>DATE</b> <b>DRAFTED</b> <b>VERIFIED</b>
---	--	--	--	--	--	---	---	--

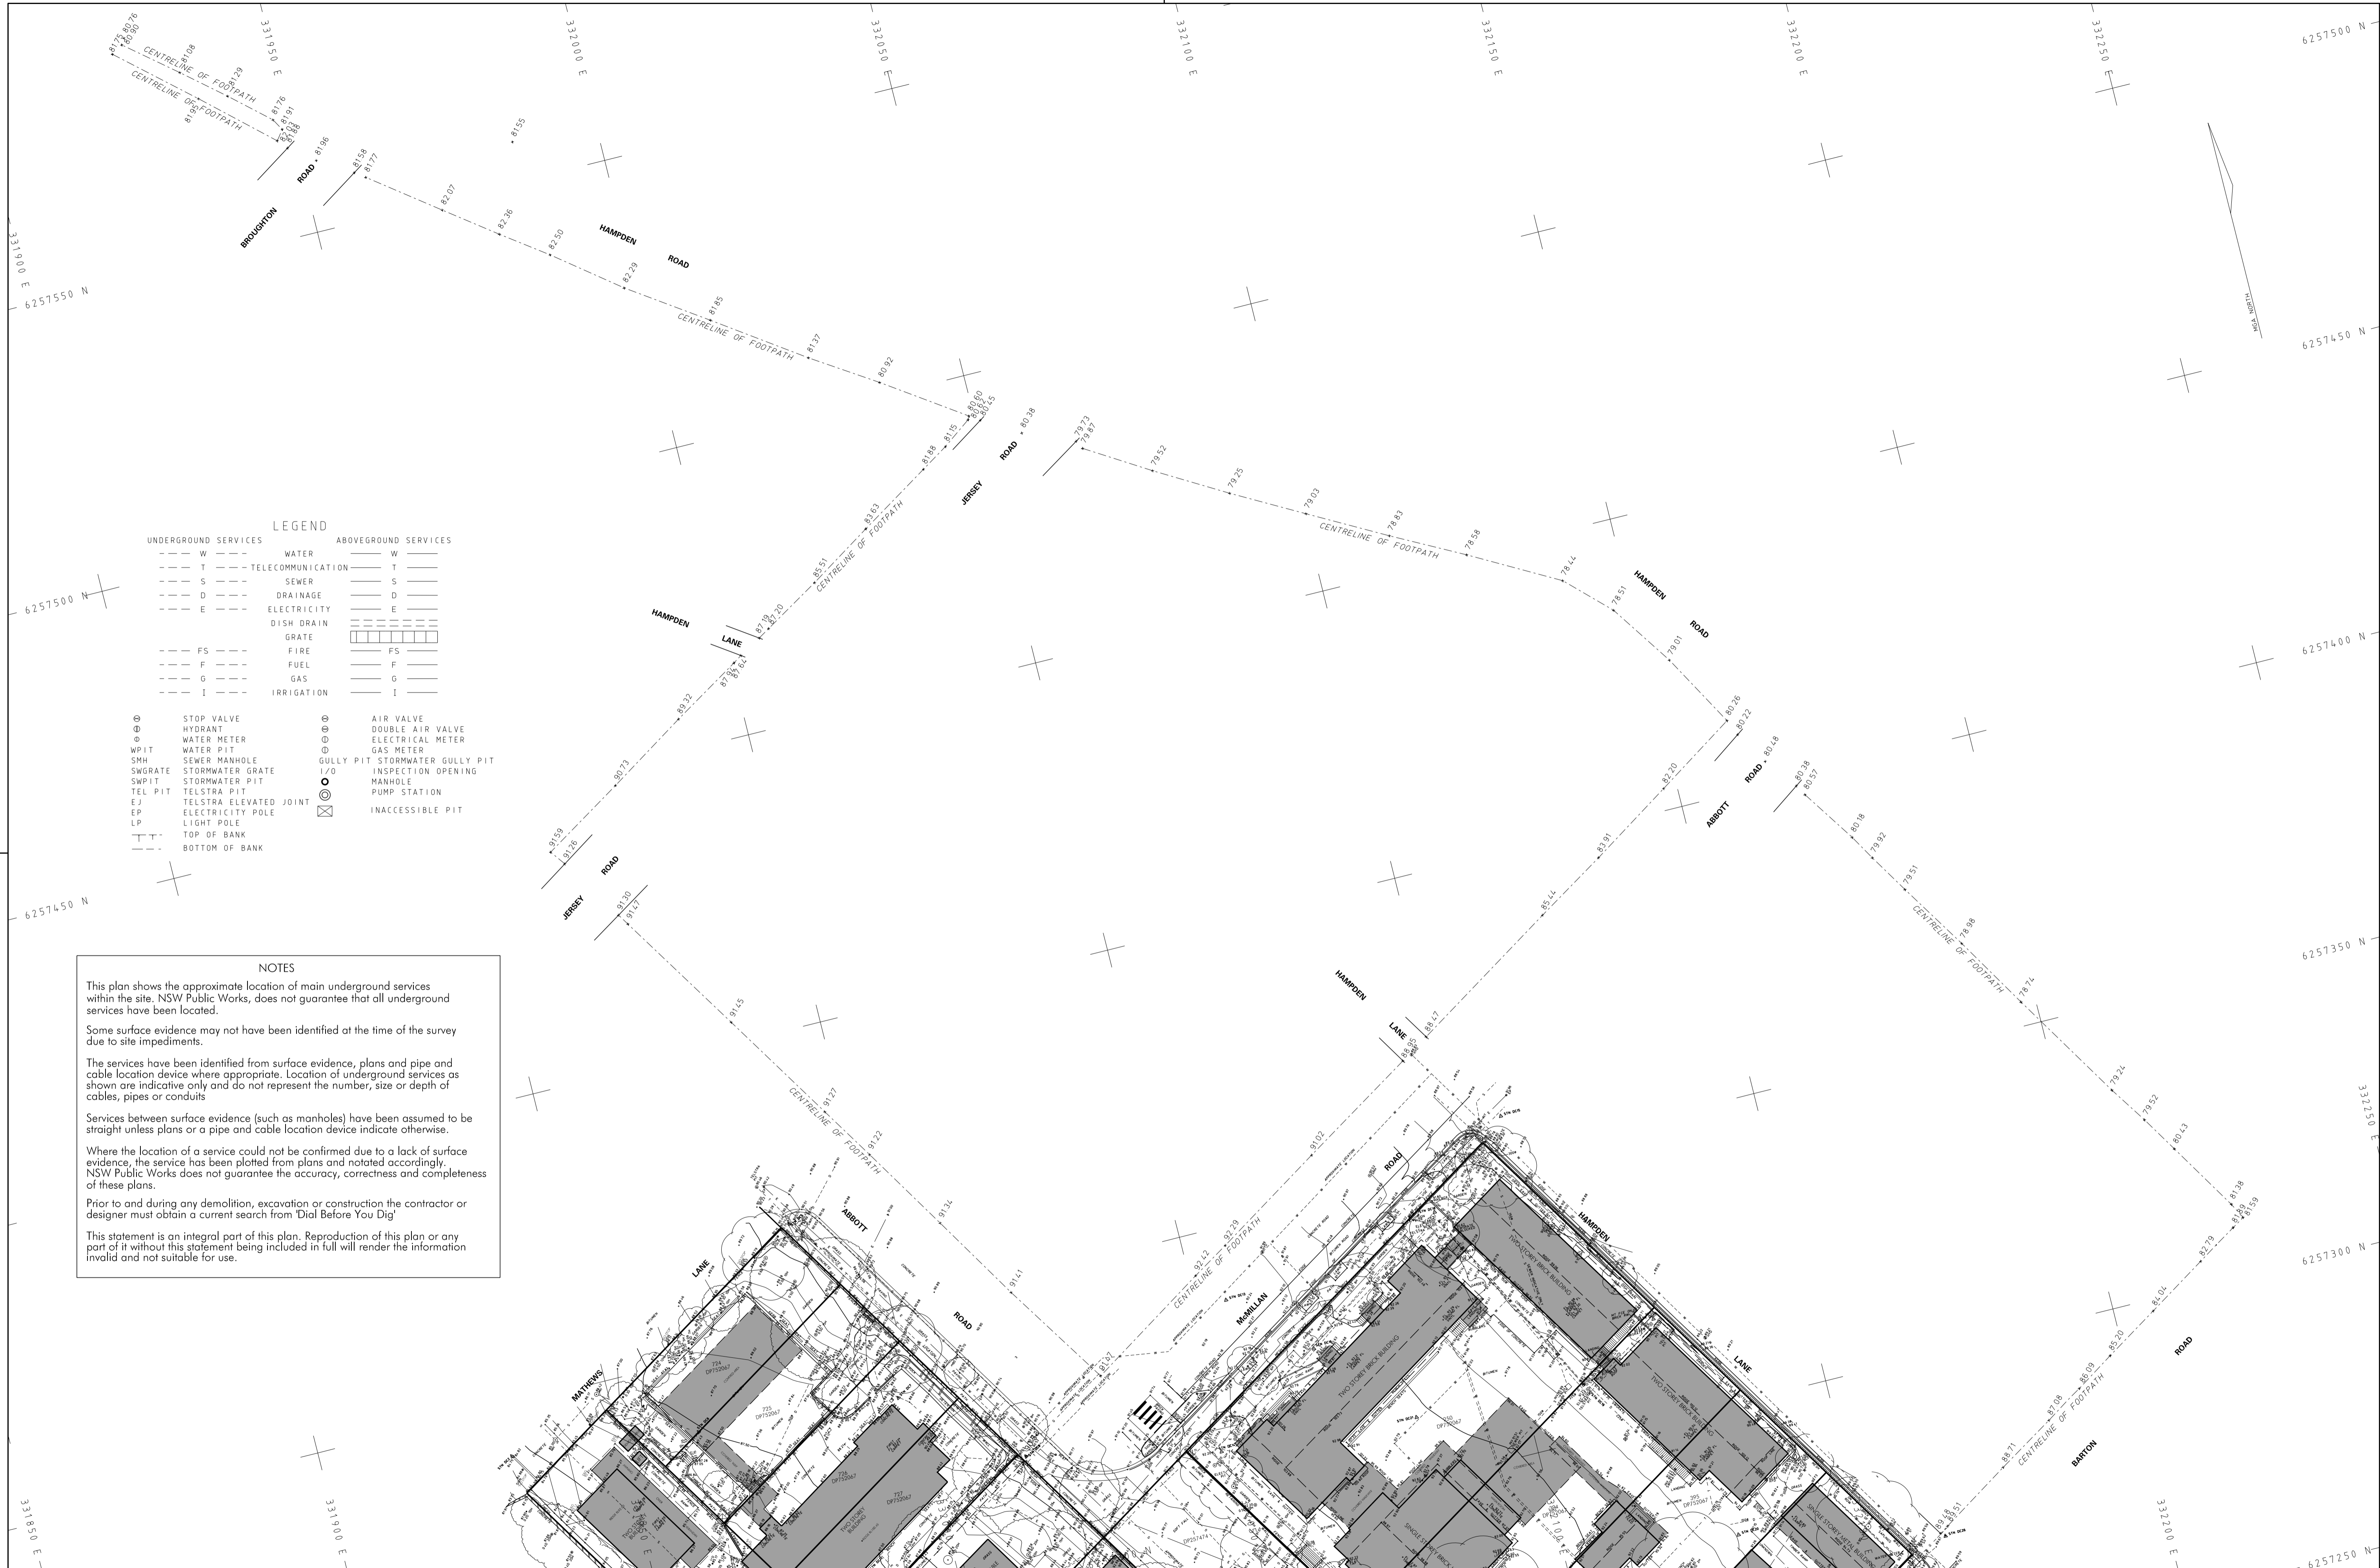

<p>SERVICE DETAILS</p> <p>A) visual evidence is shown to survey accuracy</p> <p>B) inverts &amp; diameters are shown where reasonable access was obtained</p> <p>C) direction of services shown have been derived from visual evidence and when in agreement with Service Authority WAS drawings</p> <p>D) direction of services NOT SHOWN is due to an uncertainty when comparing visual location with service diagrams</p> <p>E) service details should be confirmed with the relevant Service Authorities during design and prior to construction</p>		<p>CAUTION</p> <p>THIS SURVEY HAS BEEN CARRIED OUT FOR THE PRODUCTION OF PLANS AT A REDUCTION RATIO OF 1:500 FOR THE PURPOSE OF DESIGN AND SHOULD NOT BE USED FOR ANY OTHER PURPOSE. DISTANCES SCALED MAY BE INACCURATE</p> <p>0 5 10 20 30 40 50</p> <p>REDUCTION RATIO 1:500 METRES</p>	<p>DATUM AHD</p> <p>ORIGIN OF LEVELS PM29316 RL 79.020 (PLAN NO 57037)</p> <p>AZIMUTH MGA ZONE 56</p> <p>FOLDER B4042 LB FB</p> <p>L G A WILLoughby</p> <p>SURVEYOR D JUNG</p> <p>SURVEY DATE 12/08/15 FILE</p> <p>CADD F WALKER</p>	<p>SURVEYING &amp; SPATIAL INFORMATION SERVICES</p> <p>LEVEL 14 MCKELL BUILDING</p> <p>2 - 24 RAWSON PLACE, SYDNEY NSW 2000</p> <p>TEL: (02) 9372 7980 FAX: (02) 9372 7922</p> <p>VERIFIED D JUNG 21/08/2015</p> <p>VALIDATED A VEERSEMA 21/08/2015</p> <p>APPROVED MANAGER S SAUNDERS 21/08/2015</p>	<p>NSW Public Works</p> <p>NSW Education &amp; Communities</p>	<p>ARTARMON PUBLIC SCHOOL</p> <p>MCMILLAN CAMPUS</p> <p>DETAIL AND CONTOUR</p> <p>SURVEY OF SITE</p>	<p>PLAN RM NO 57243</p> <p>NO IN SET 6</p> <p>SCALES 1:500 @ A1</p> <p>DESIGNED DATE</p> <p>DRAFTED VERIFIED</p> <p>SHEET NO 6</p>
--	--	---	--	---	--	--	--