
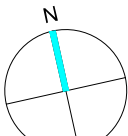
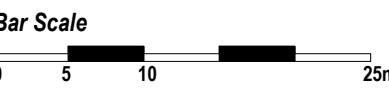


DOCUMENT REGISTER

Document 1:
Title: Master Plan
DWG #: LPDA 15 - 43 / 1
Document 2:
Title: Buildings 1 & 2 Landscape Plan
DWG #: LPDA 15 - 43 / 2
Document 3:
Title: Building 3 Landscape Plan
DWG #: LPDA 15 - 43 / 3
Document 4:
Title: Building 4 Landscape Plan
DWG #: LPDA 15 - 43 / 4
Document 5:
Title: Building 5 Landscape Plan
DWG #: LPDA 15 - 43 / 5
Document 6:
Title: Townhouses Landscape Plan
DWG #: LPDA 15 - 43 / 6
Document 7:
Title: Common Open Space Landscape Plan
DWG #: LPDA 15 - 43 / 7
Document 8:
Title: Landscape Details
DWG #: LPDA 15 - 43 / 8

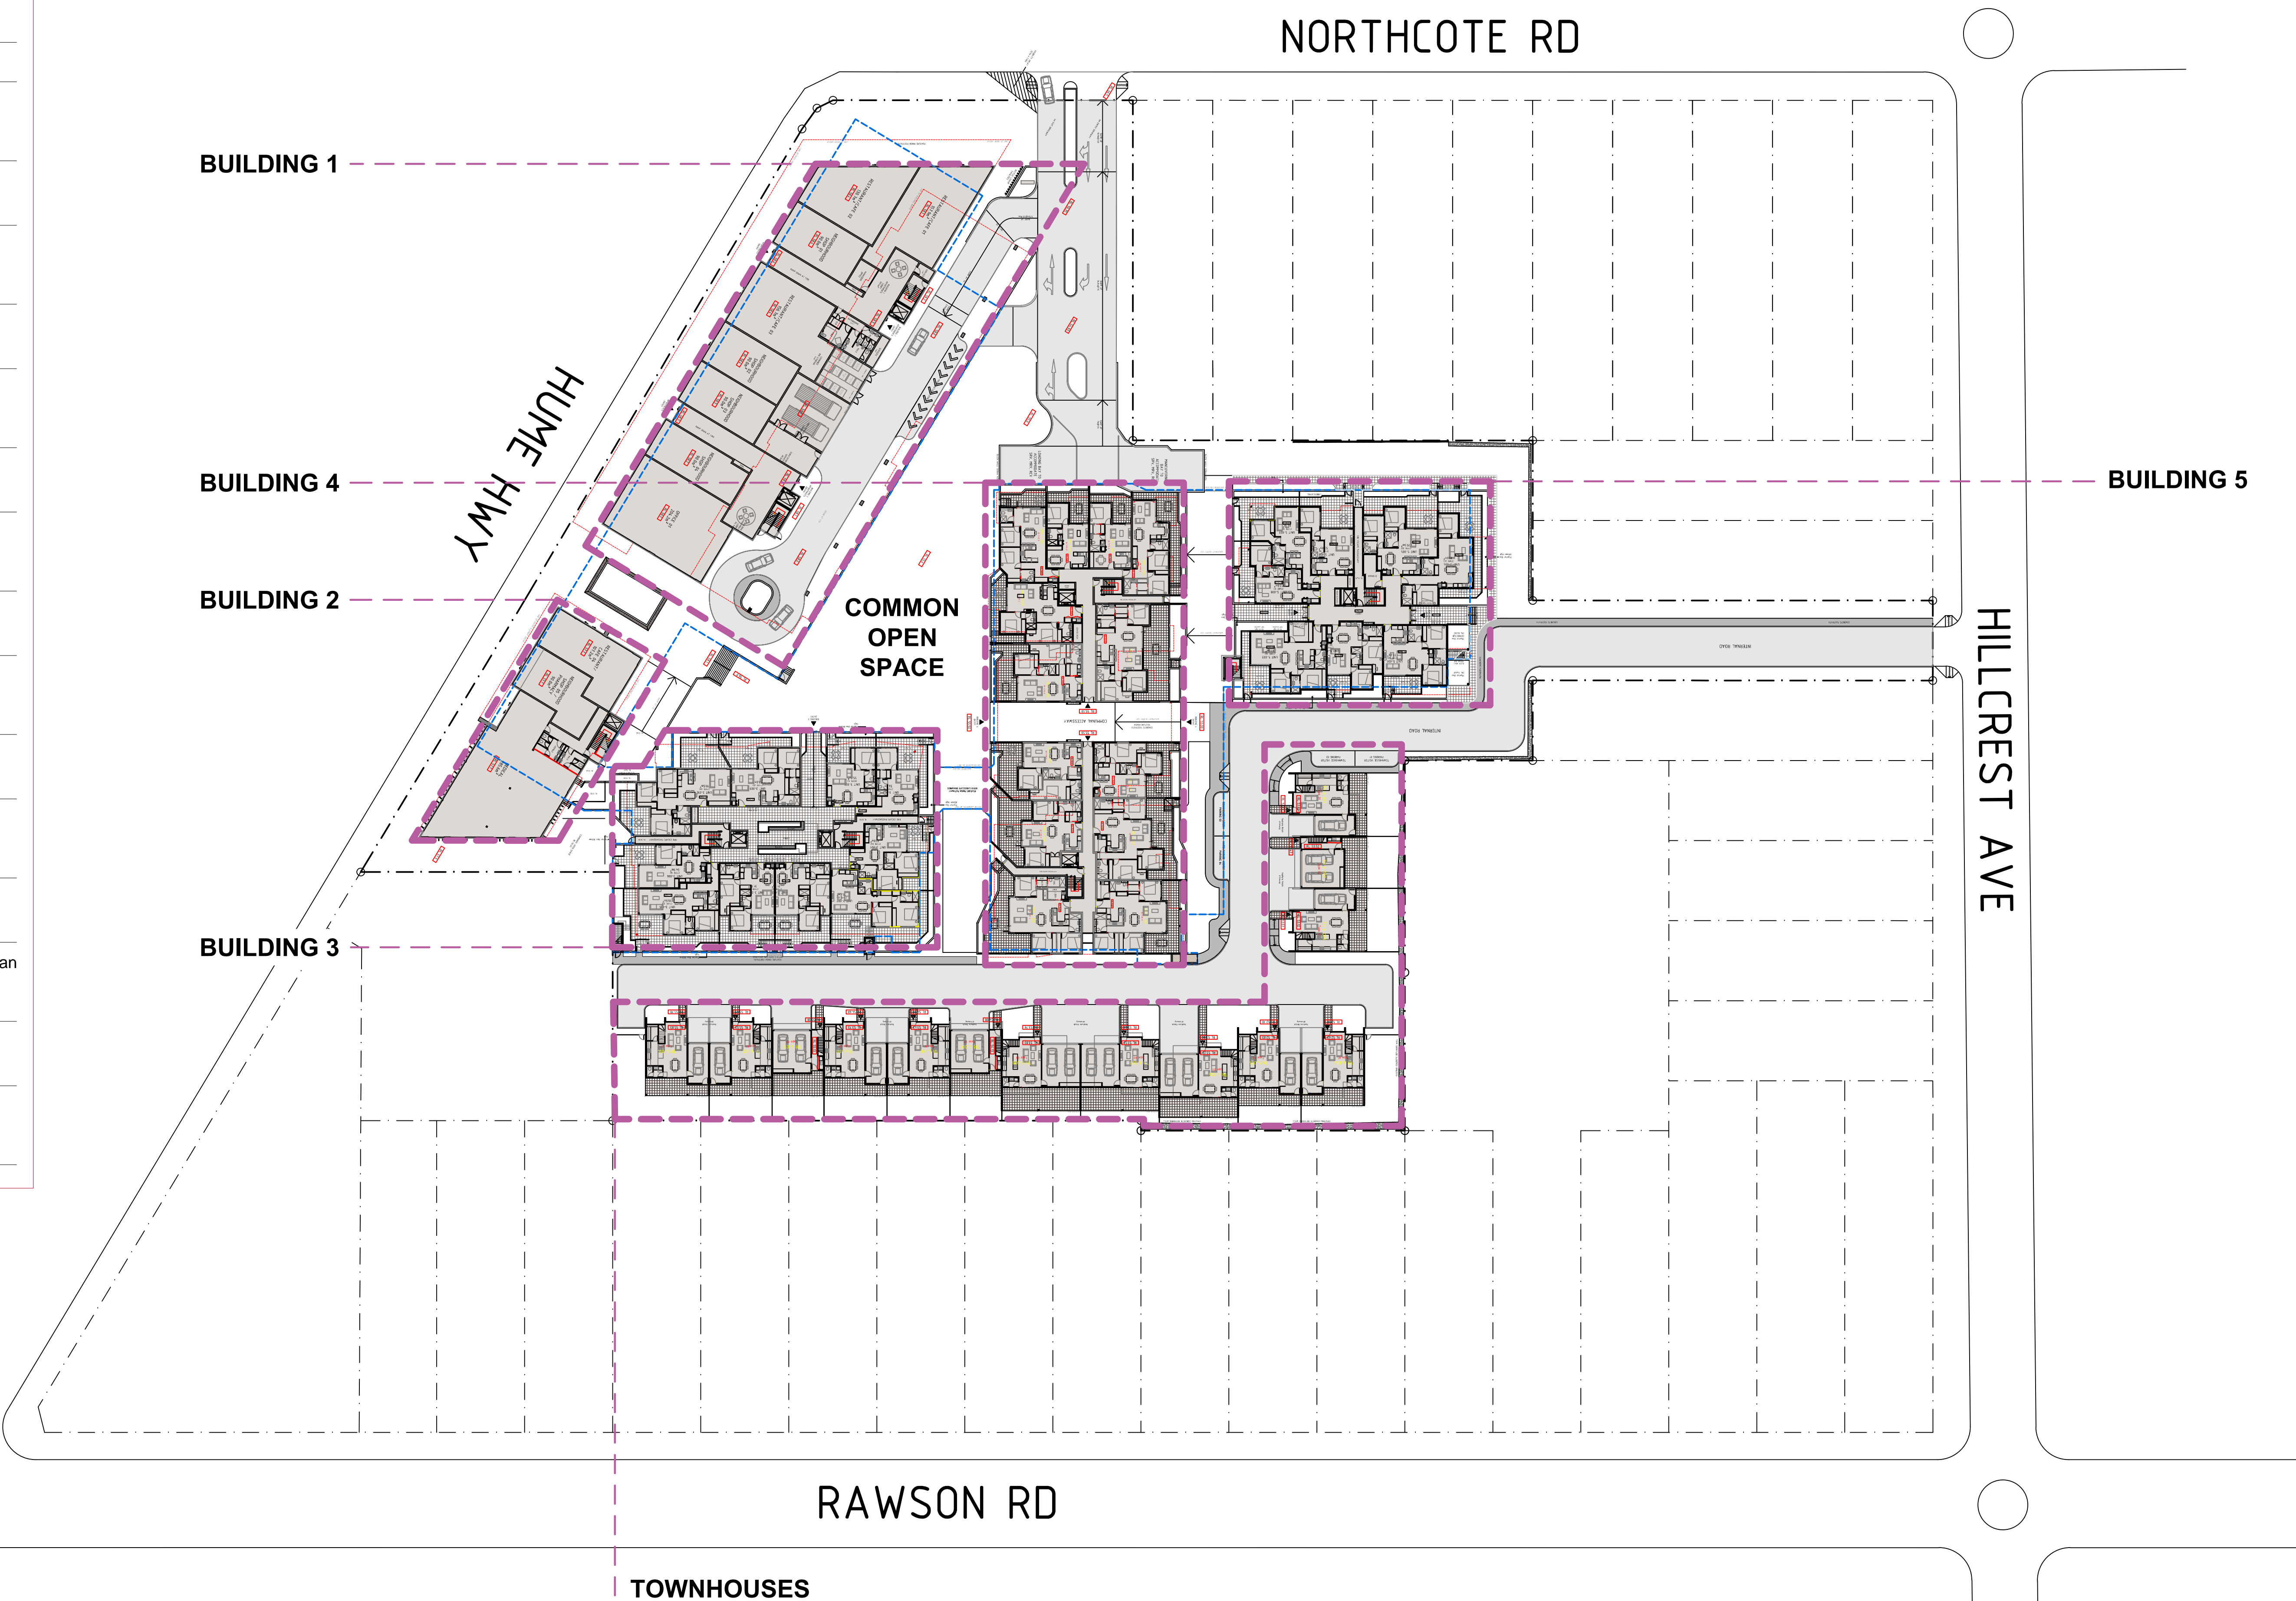

GENERAL NOTE:
Figures dimensions take preference to scale readings. Verify all dimensions on site. PDFs plans may vary slightly in scale for that indicated on plans. Report any discrepancies to the landscape architect before proceeding with the work.
© Copyright R. L. Free Landscape Architectural Services T/A CONCEPT
This drawing is protected by copyright. All rights are reserved. Unless permitted under the Copyright Act 1968 or under the Planning Act 1996, no part of this drawing may be reproduced, published, broadcast or transmitted without the prior written permission of the copyright owner. If the drawing is to be used for any other purpose, it must be subject to change, alteration or amendment as the discretion of our office. If in Concept it will be liable for any loss, damage, harm or injury whether special, consequential, direct or indirect, suffered by you or any other person as a result of your use of this drawing for construction purposes.

ARCHITECT:
PLATINUM DESIGN
ARCHITECTS
TELEPHONE
07 3821 2277
MOBILE
040 212 9944
EMAIL
dino@platinumdesign
architects.com

LANDSCAPE ARCHITECT:
Concept
Landscape Architects
Suite 101, 506 Miller Street,
CAMMERGAY NSW 2062
Phone: 9922 5312
Fax: 8209 4982
Mob: 0413 861 351
www.concept.net.au
enquiries@concept.net.au

COUNCIL BANKSTOWN CITY	REV	DATE	NOTATION/AMENDMENT
CLIENT STRAUSS PROPERTY DEVELOPMENTS	A	19/09/14	Preliminary concept prepared for review
ARCHITECT PLATINUM DESIGN ARCHITECTS	B	20/11/14	Prepared for DA issue
	C	27/05/15	Coordinated with revised architectural design and Council's RFI

PROJECT:
HUME HWY REDEVELOPMENT
225-241A HUME HWY, 112 NORTHCOTE
RD & 24 HILLCREST AVE
GREENACRE NSW

TITLE:
MASTER PLAN
DWG NO:
LPDA 15 - 43 / 1
ISSUE:
C

STATUS: DEVELOPMENT APPROVAL	DATE: MAY 2015
SCALE: 1:500 @ A1	CHECKED: R.F
DRAWN: D.G	