


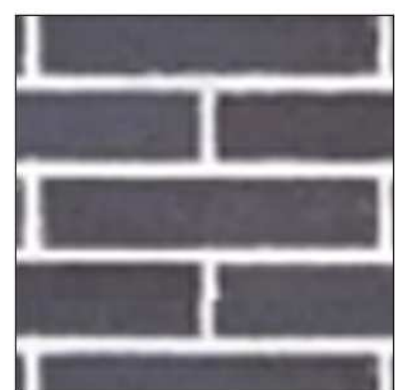

FB1




ST1


POWERCOAT COLOURS



AG1

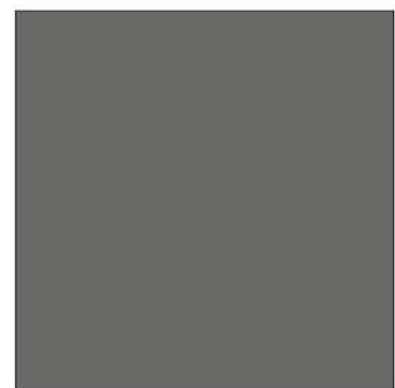


AL1

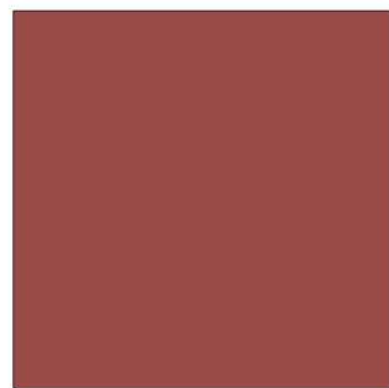


AL2

PAINTED MASONRY COLOURS

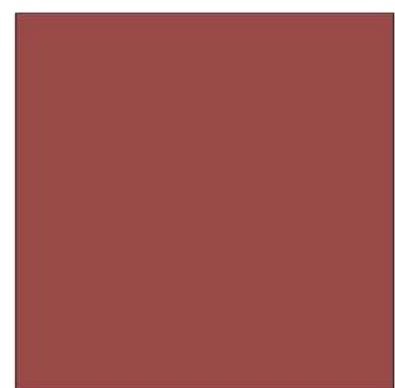


PM1

 

PM2




PM3

 

PM4

A CHESTER STREET ELEVATION (NORTH)
1 : 100

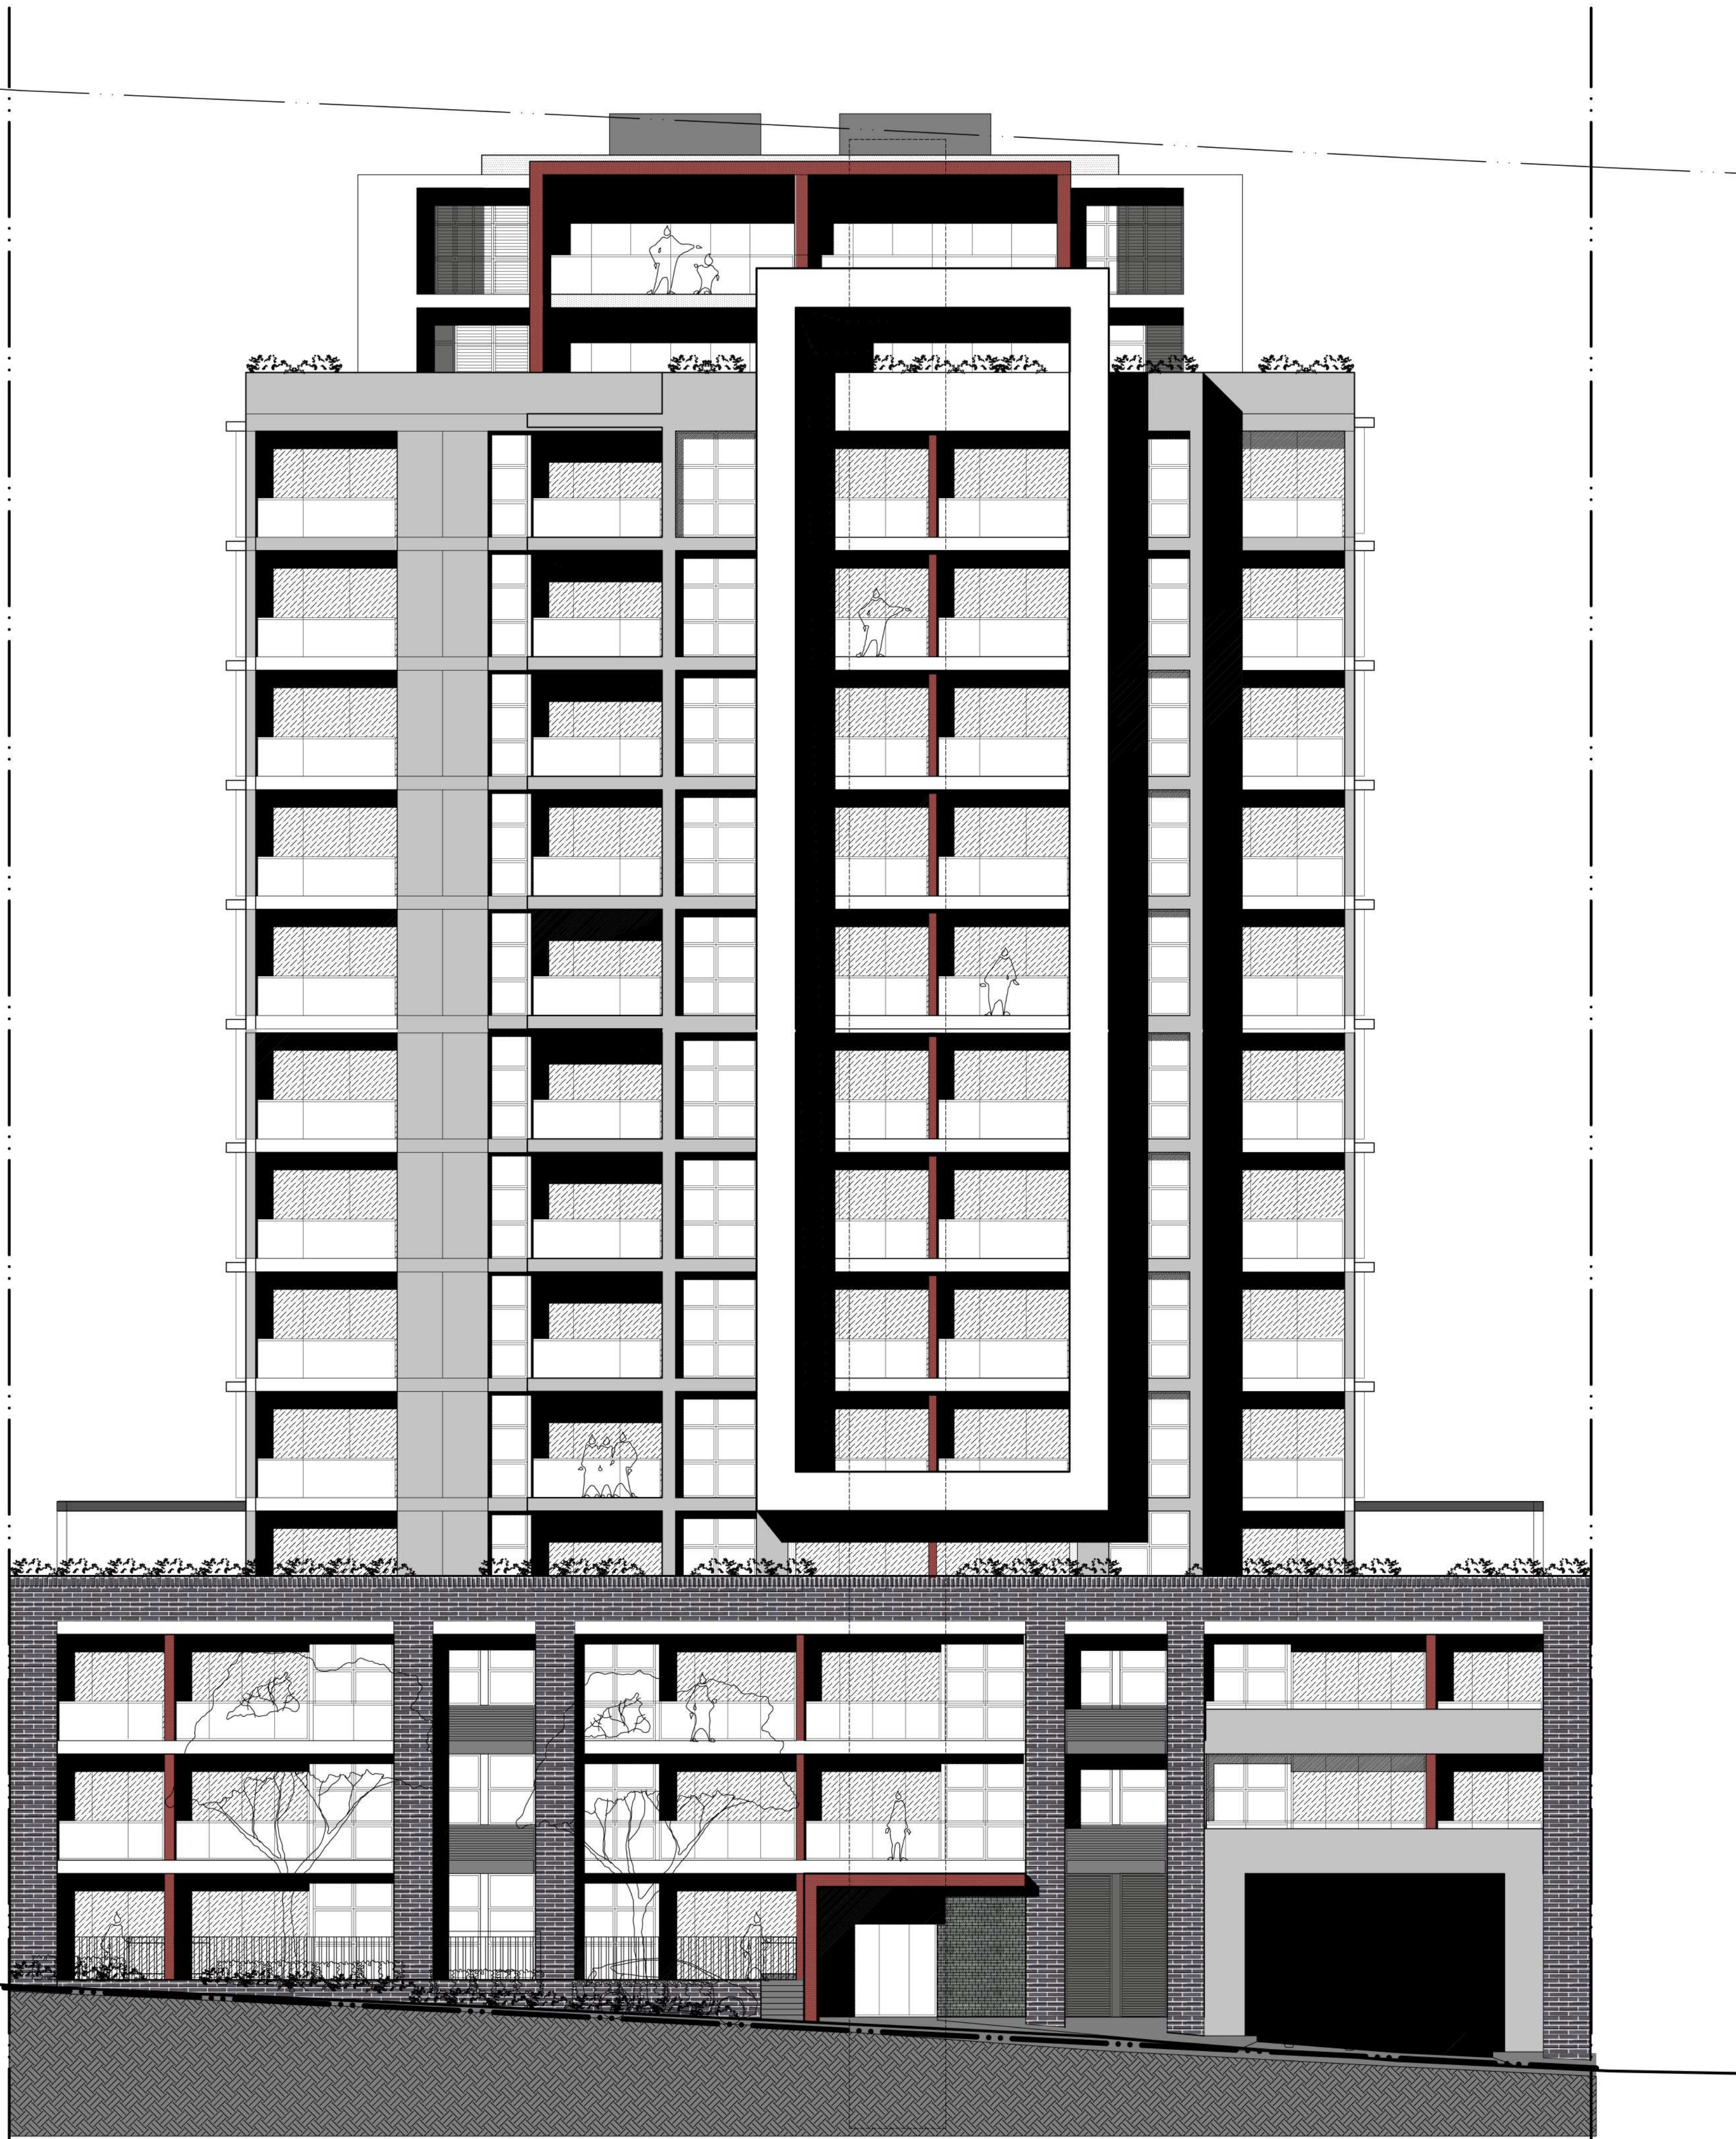

REVISIONS		
R	DATE	DESCRIPTION
P1	13NOV14	FIRST ISSUE
P2	21NOV14	SECOND ISSUE
P2.1	03DEC14	THIRD ISSUE
P3	12DEC14	FOURTH ISSUE
P3a	17DEC14	FIFTH ISSUE
P4	19DEC14	SIXTH ISSUE
P4a	06JAN15	SEVENTH ISSUE
P5	12JAN15	EIGHTH ISSUE
A	27JAN15	DA SUBMISSION ISSUE
B	15APR15	RESPONSE TO COUNCIL'S COMMENTS

ARCHITECT		
PRELIMINARY NOT FOR CONSTRUCTION THIS DRAWING IS COPYRIGHT AND THE PROPERTY OF THE AUTHOR. IT MUST NOT BE RETAINED, COPIED OR USED WITHOUT THE EXPRESS AUTHORITY OF: MIJOLLO INTERNATIONAL PTY. LTD. ABN 50 145 079 090 Architects Registration 7960 PO BOX 295 MILSONS POINT NSW 1565 T 9922 1939 F 9922 7522 E office@mijollo.com ALL DIMENSIONS TO BE CHECKED ON SITE BEFORE COMMENCEMENT OF WORK. ALL DISCREPANCIES TO BE BROUGHT TO THE ATTENTION OF THE ARCHITECT. LARGER SCALE DRAWINGS AND WRITTEN DIMENSIONS TAKE PREFERENCE.		
CLIENT B1 EPPING PTY. LTD.		
PROJECT RESIDENTIAL 2 CHESTER STREET EPPING		
DRAWING ELEVATION NORTH COLOUR & MATERIALS		
1465	A411-B	1 : 100
DA		ML