


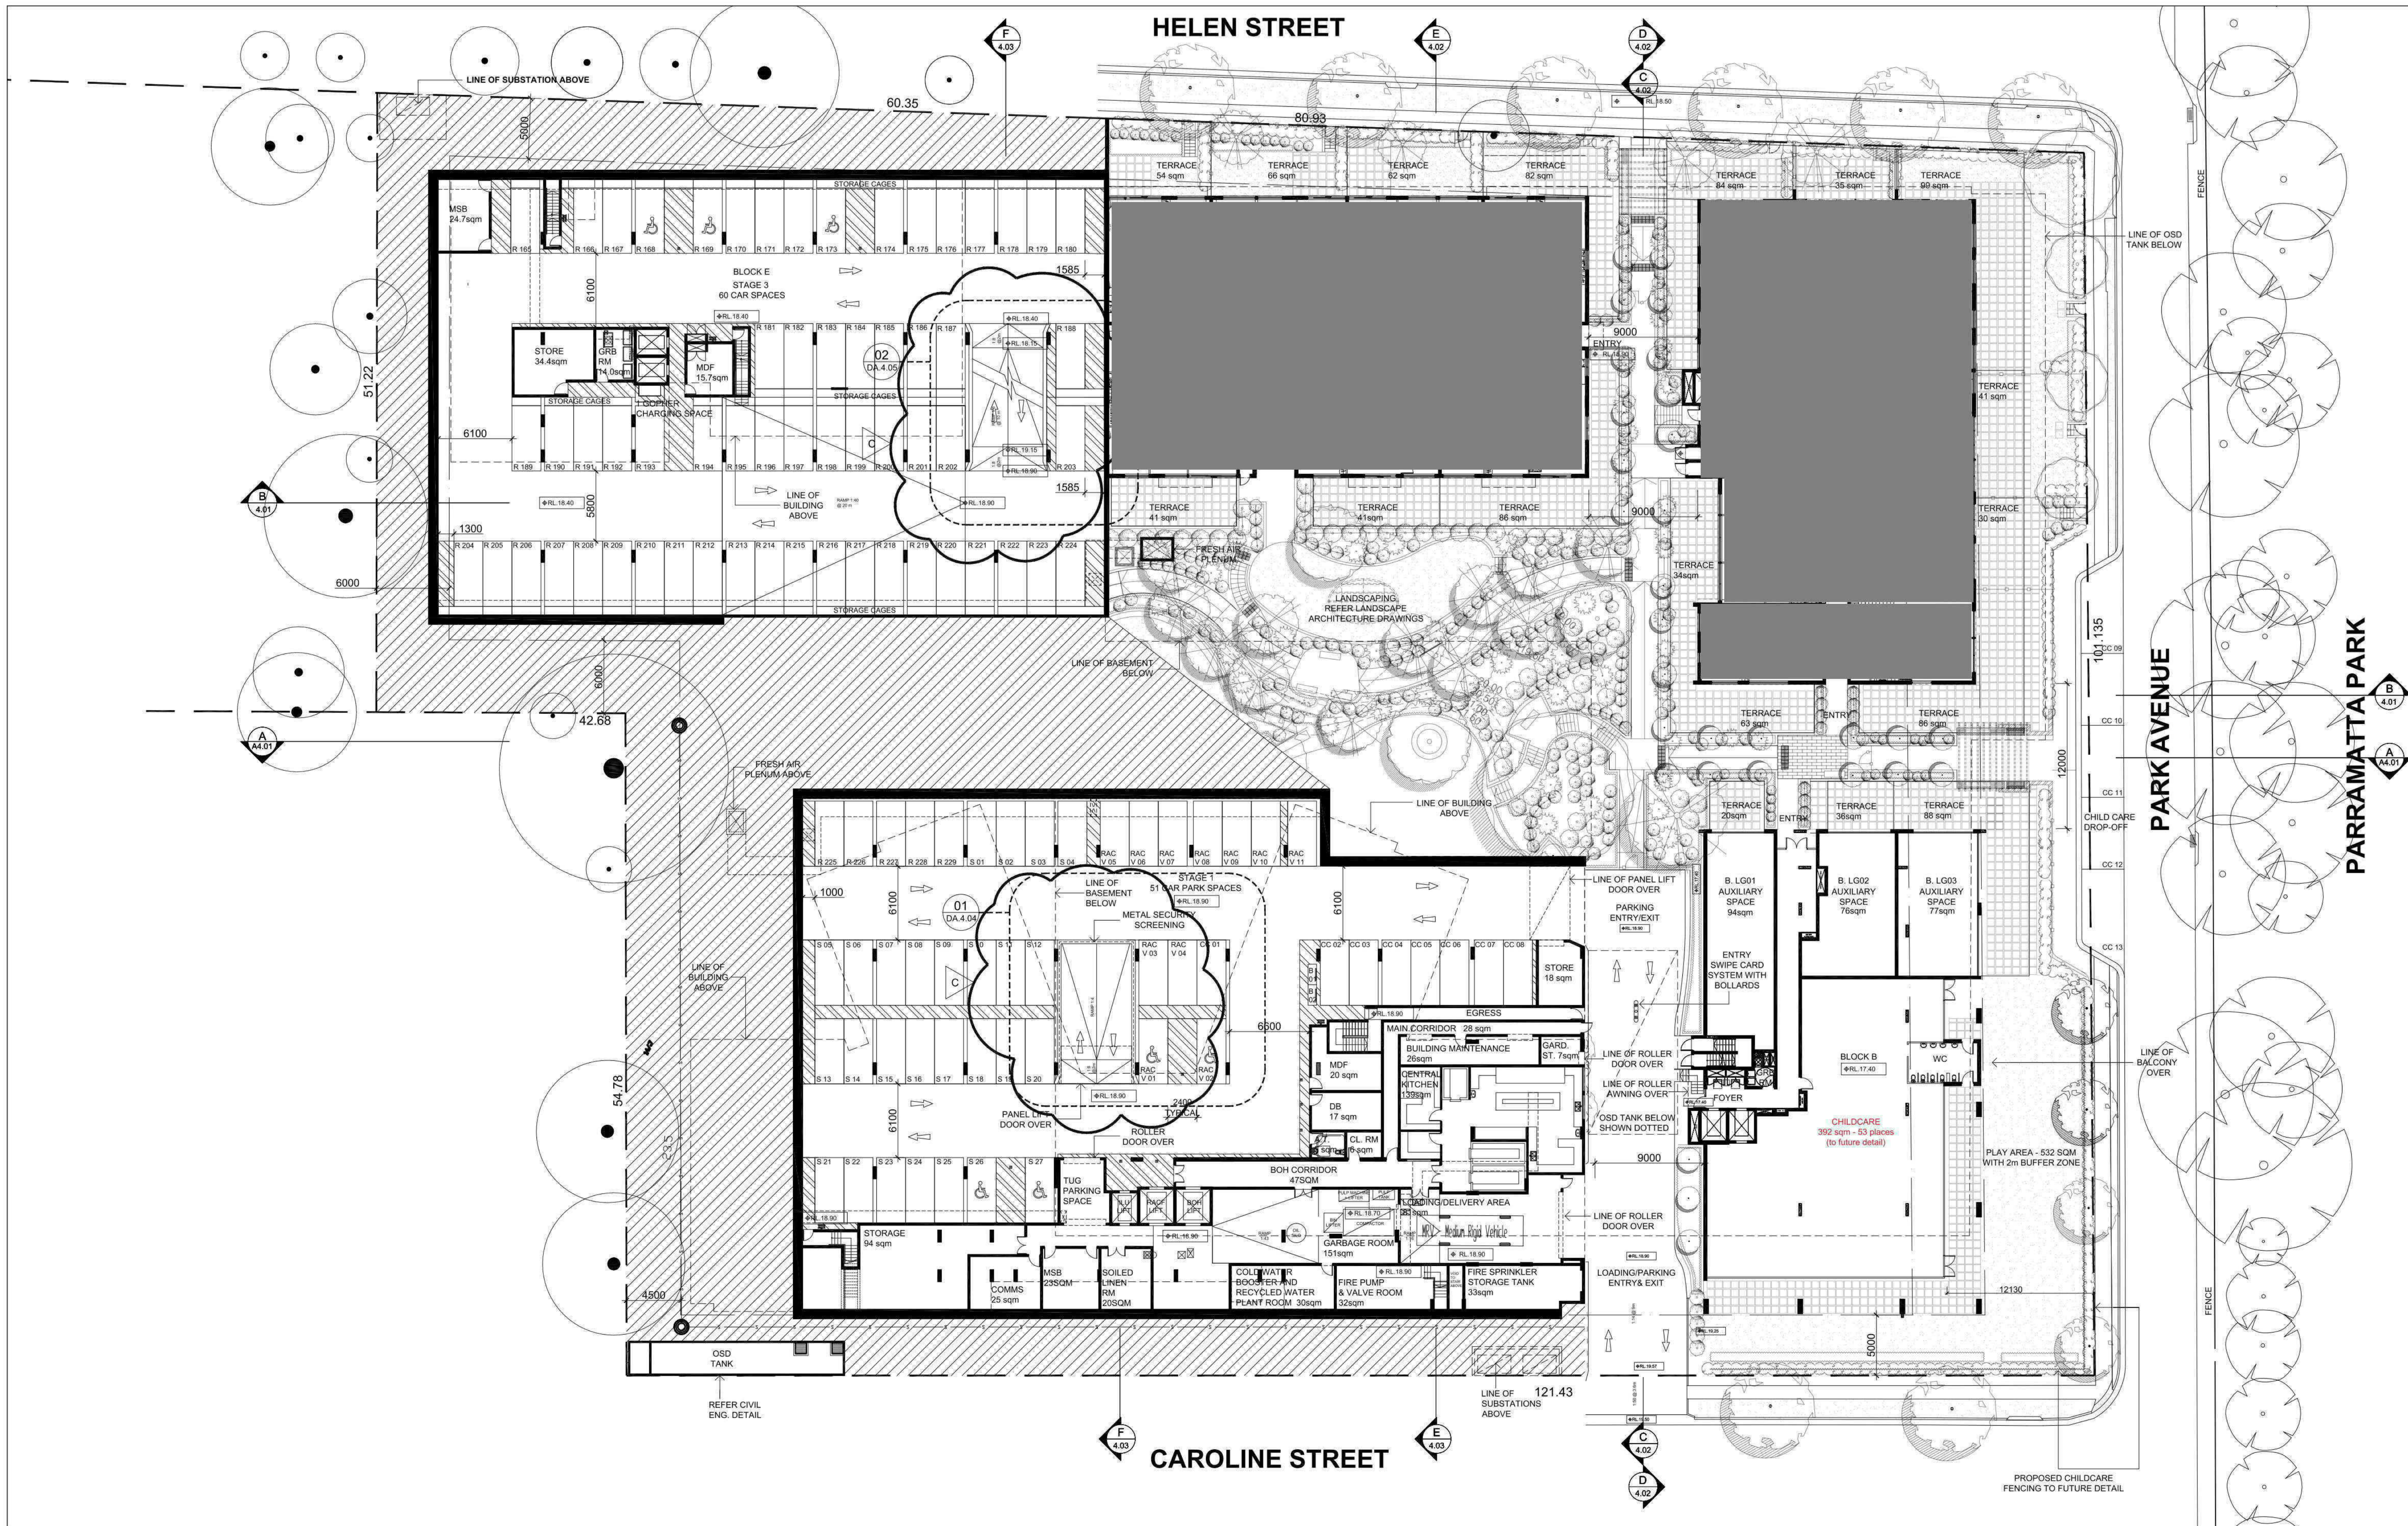


IMPORTANT NOTES: Do not scale from drawings. All dimensions to be checked on site before commencement of work. All discrepancies to be brought to the attention of the Architect. Larger scale drawings and written dimensions take preference. This drawing is copyright and the property of the author, and must not be retained, copied or used without the express authority of MARCHESE + PARTNERS INTERNATIONAL PTY. LTD. PRELIMINARY	REVISION		DATE	DESCRIPTION	BY	marchesepartners Marchese Partners International Pty Ltd Level 1, 53 Walker Street, North Sydney, NSW 2060 Australia P +61 2 9922 4375 F +61 2 9929 5786 E info@marchesepartners.com.au www.marchesepartners.com.au Sydney · Brisbane · Melbourne · Canberra · San Francisco · Kuala Lumpur ACN 098 552 151 ABN 20 098 552 151		CLIENT		UNITINGCARE AGEING				DRAWING TITLE		LOWER GROUND PLAN	
	PROJECT		MAYFLOWER, PARK AVENUE WESTMEAD REDEVELOPMENT					SCALE		DATE		DRAWN		CHECKED			
	JOB		10033					DRAWING		DA 02.02		REVISION		C			
	1:250@A1,1:500@A3		13/08/2014		JH,HS,BG			RS									

PRELIMINARY

marchesepartners

Marchese Partners International Pty Ltd
Level 1, 53 Walker Street, North Sydney, NSW 2060 Australia
P +61 2 9922 4375 F +61 2 9929 5786 E info@marchesepartners.com.au
www.marchesepartners.com.au
Sydney · Brisbane · Melbourne · Canberra · San Francisco · Kuala Lumpur
ACN 098 552 151 ABN 20 098 552 151

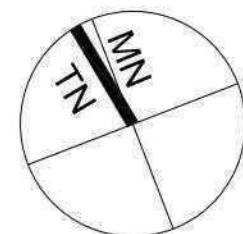


CLIENT
UNITINGCARE AGEING


PROJECT
MAYFLOWER, PARK AVENUE
WESTMEAD REDEVELOPMENT

DRAWING TITLE
LOWER GROUND PLAN


SCALE 1:250@A1, 1:500@A3	DATE 13/08/2014	DRAWN JH, HS, BG	CHECKED RS
JOB 10033	DRAWING DA 02.02	REVISION C	

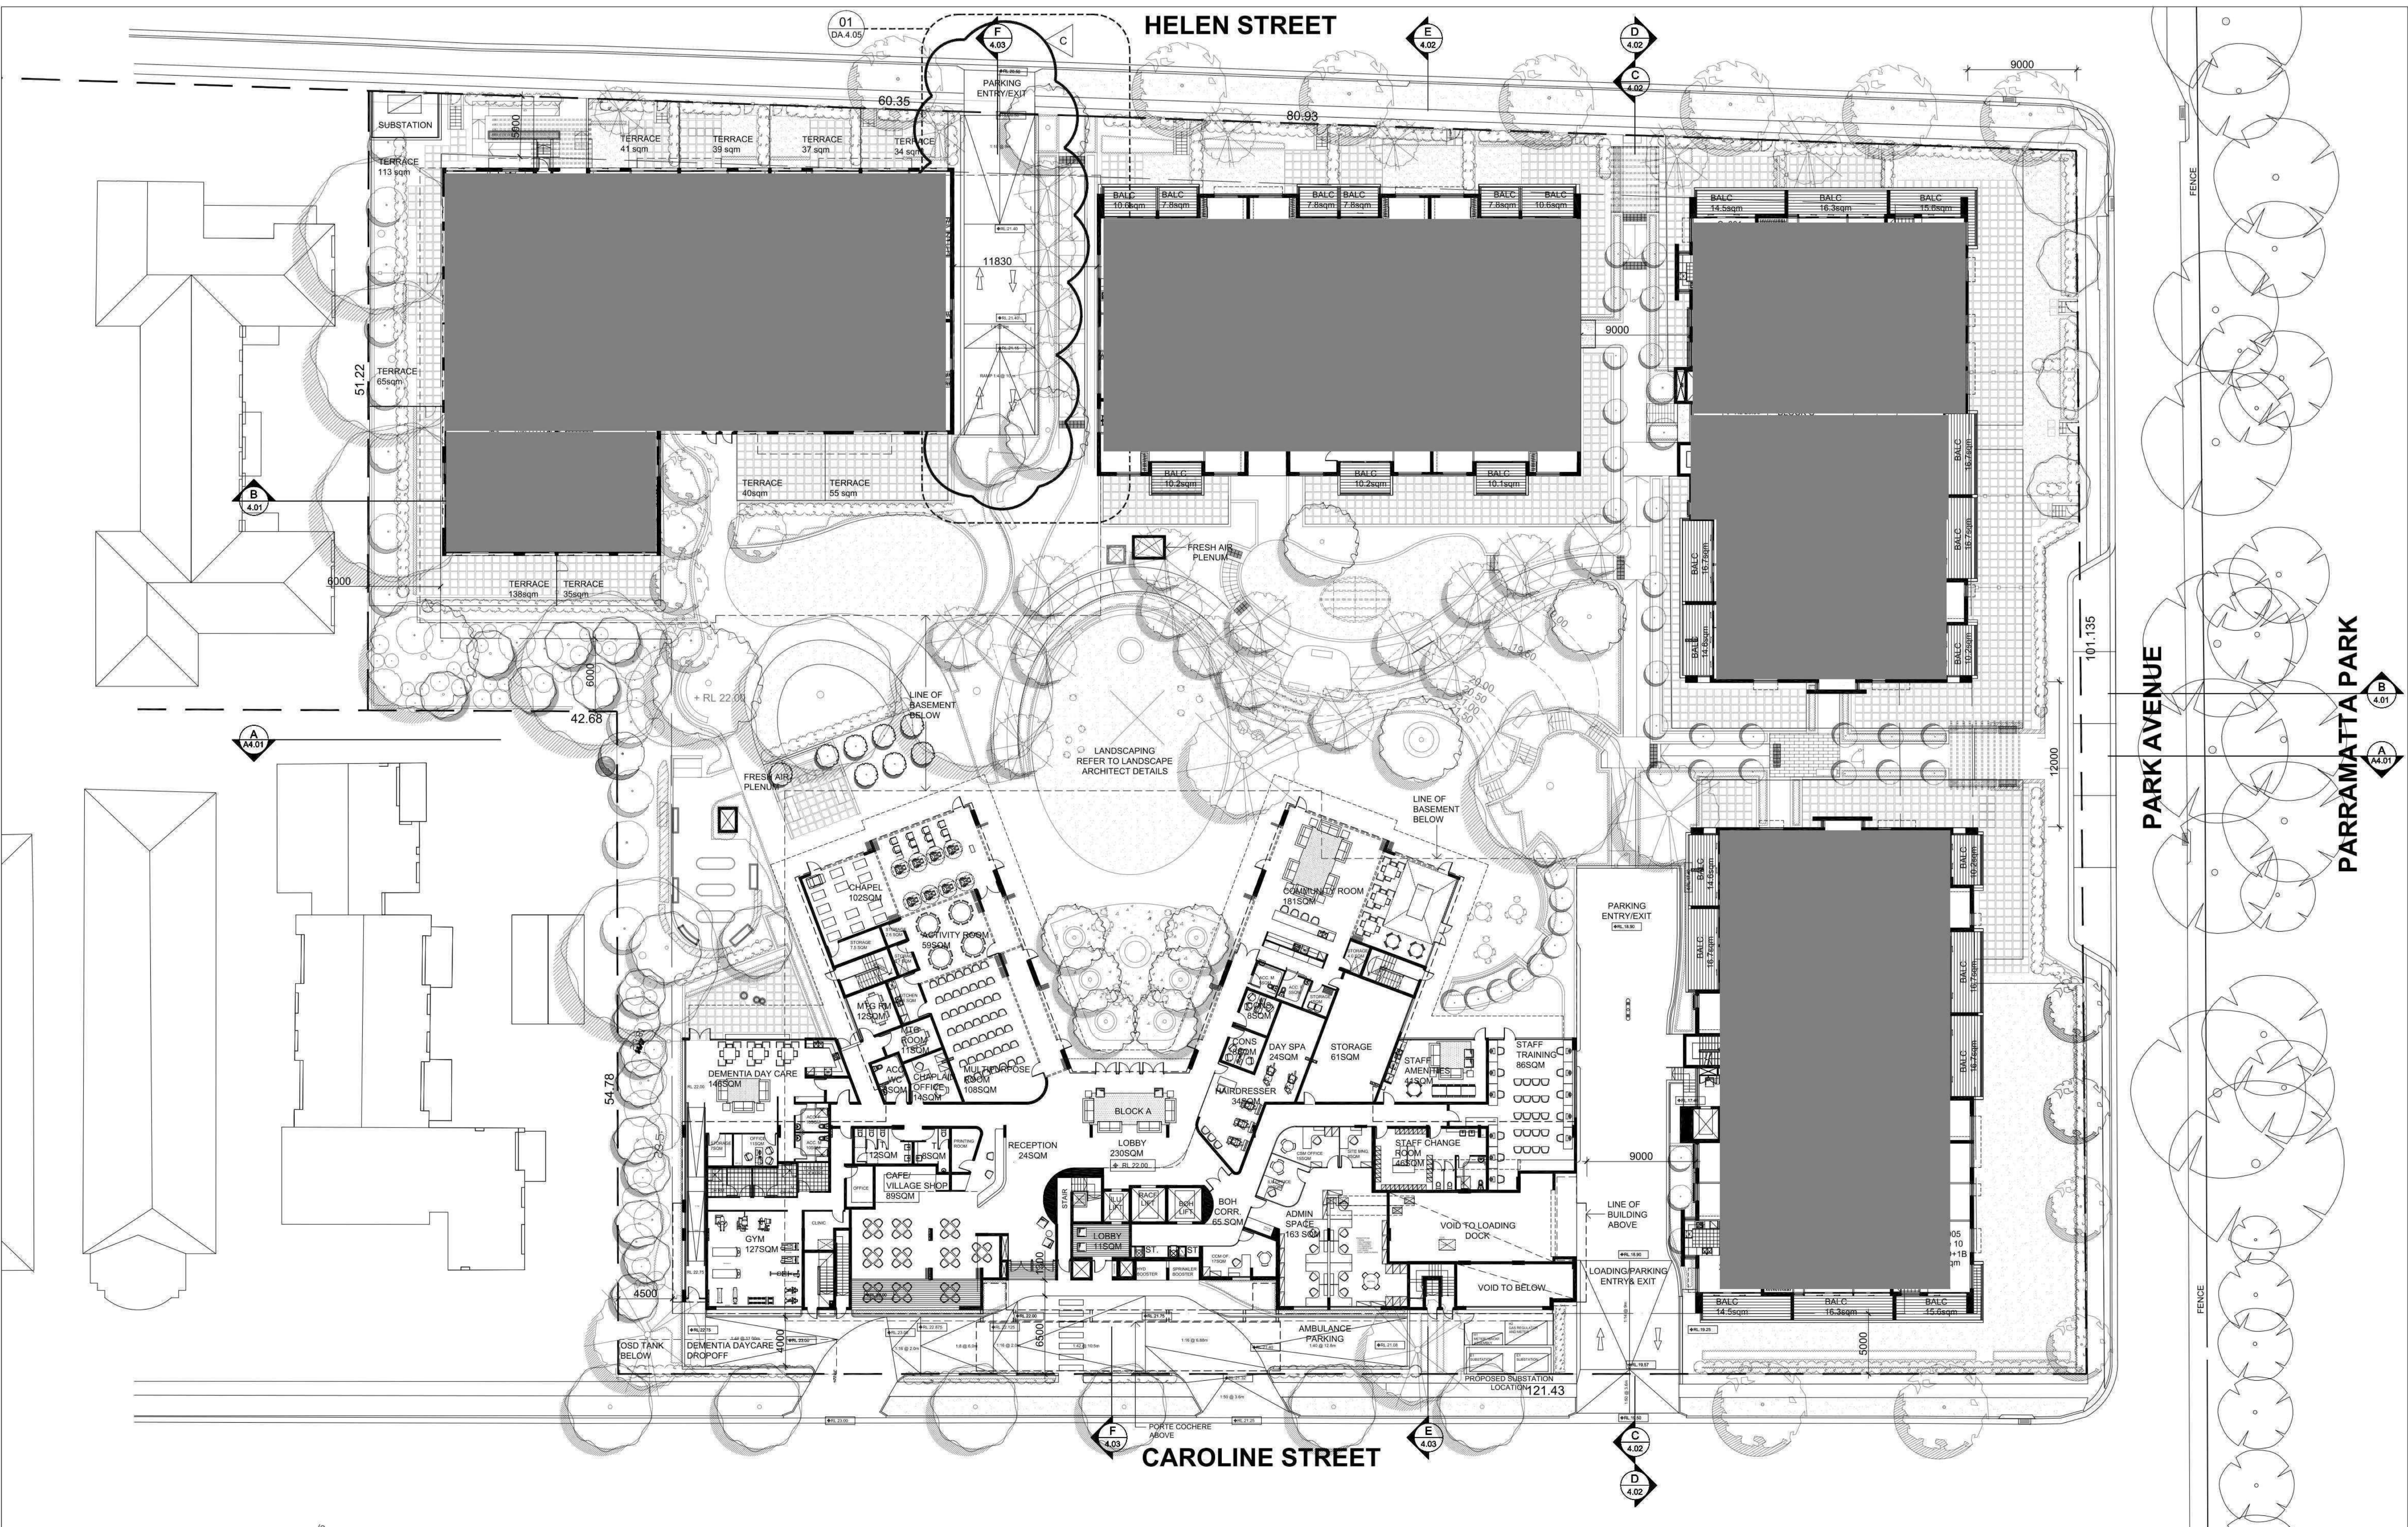


IMPORTANT NOTES: Do not scale from drawings. All dimensions to be checked on site before commencement of work. All discrepancies to be brought to the attention of the Architect. Larger scale drawings and written dimensions take preference. This drawing is copyright and the property of the author, and must not be retained, copied or used without the express authority of MARCHESE + PARTNERS INTERNATIONAL PTY. LTD. PRELIMINARY	REVISION	DATE	DESCRIPTION	BY	marchesepartners Marchese Partners International Pty Ltd Level 1, 53 Walker Street, North Sydney, NSW 2060 Australia P +61 2 9922 4375 F +61 2 9929 5786 E info@marchesepartners.com.au www.marchesepartners.com.au Sydney · Brisbane · Melbourne · Canberra · San Francisco · Kuala Lumpur ACN 098 552 151 ABN 20 098 552 151		CLIENT		DRAWING TITLE	
	A	20/02/15	DA SUBMISSION	AA/BG			UNITINGCARE AGEING		LEVEL GROUND PLAN	
	B	27/02/15	DA SUBMISSION	AA/BG			PROJECT		SCALE	
	C	08/09/15	ADDITIONAL INFORMATION	AA					1:250@A1,1:500@A3	
				MAYFLOWER, PARK AVENUE WESTMEAD REDEVELOPMENT		DATE		DRAWN		CHECKED
						JOB		DRAWING		REVISION
						10033		DA 02.03		C

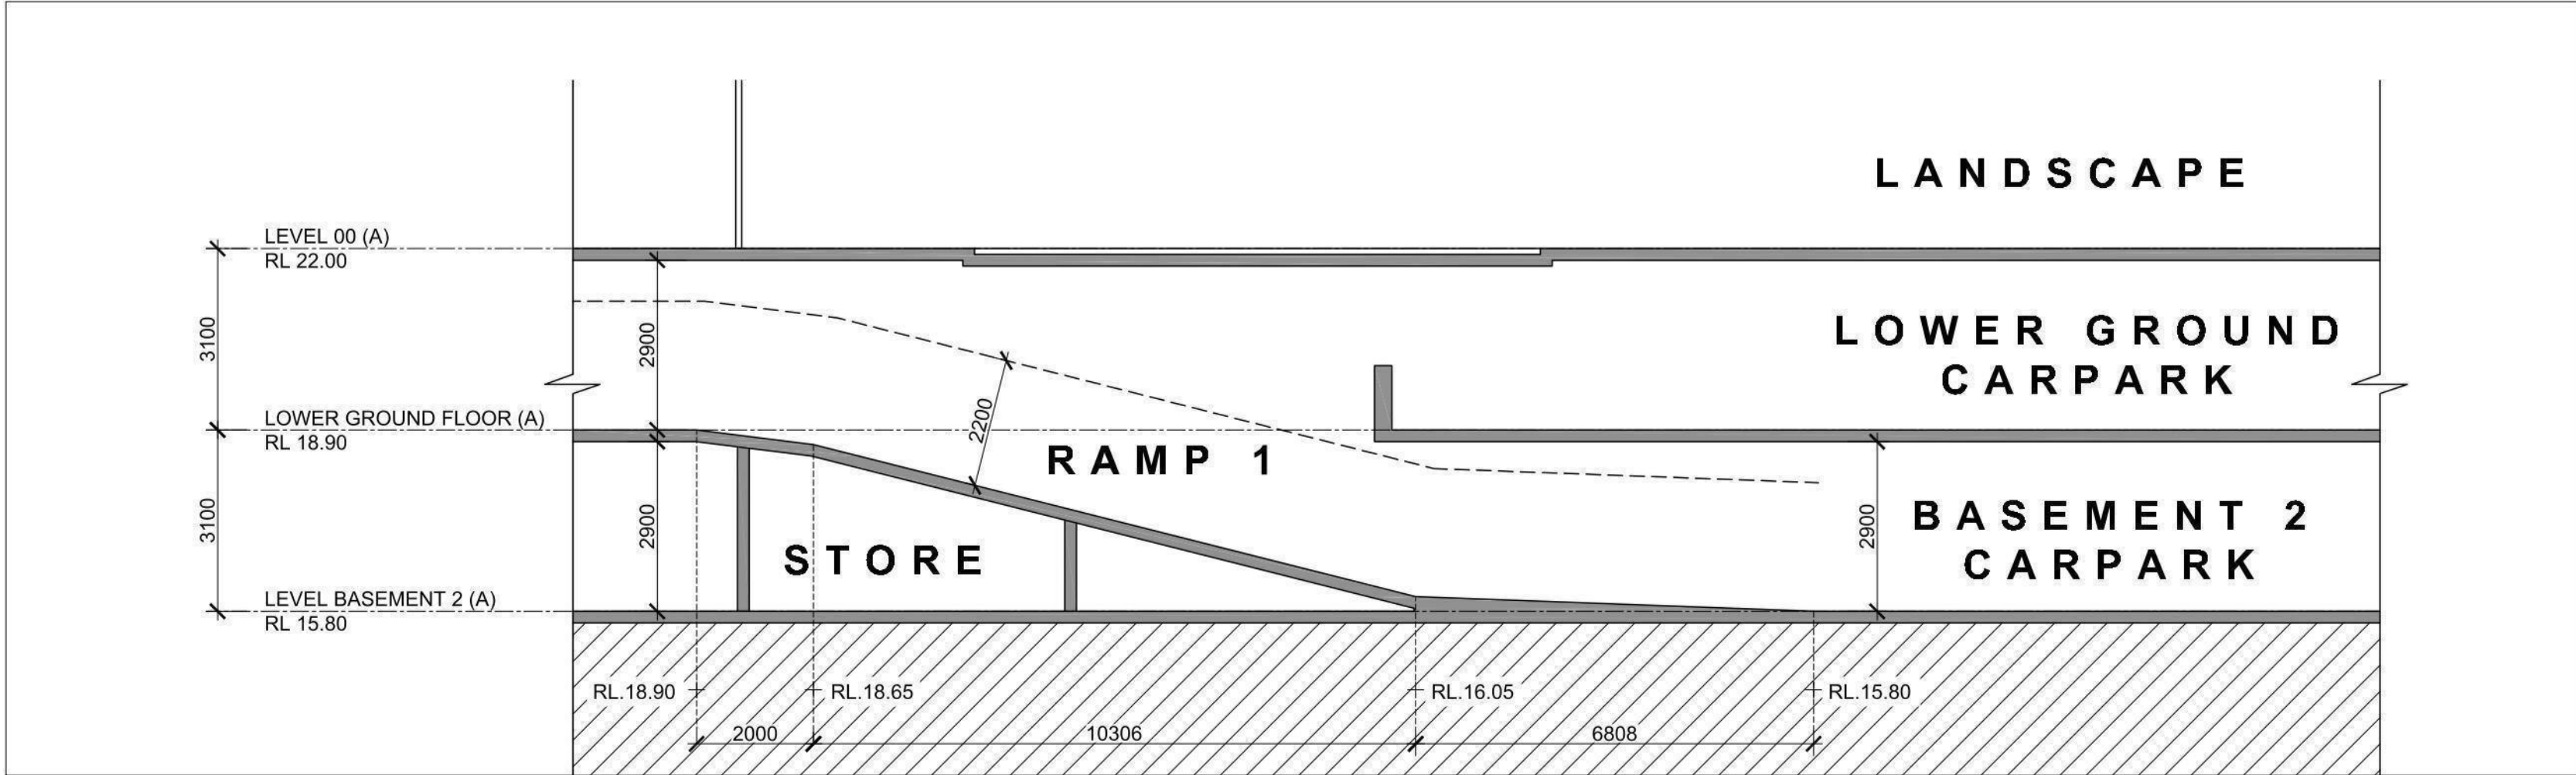

03 RAMP 1 SECTION

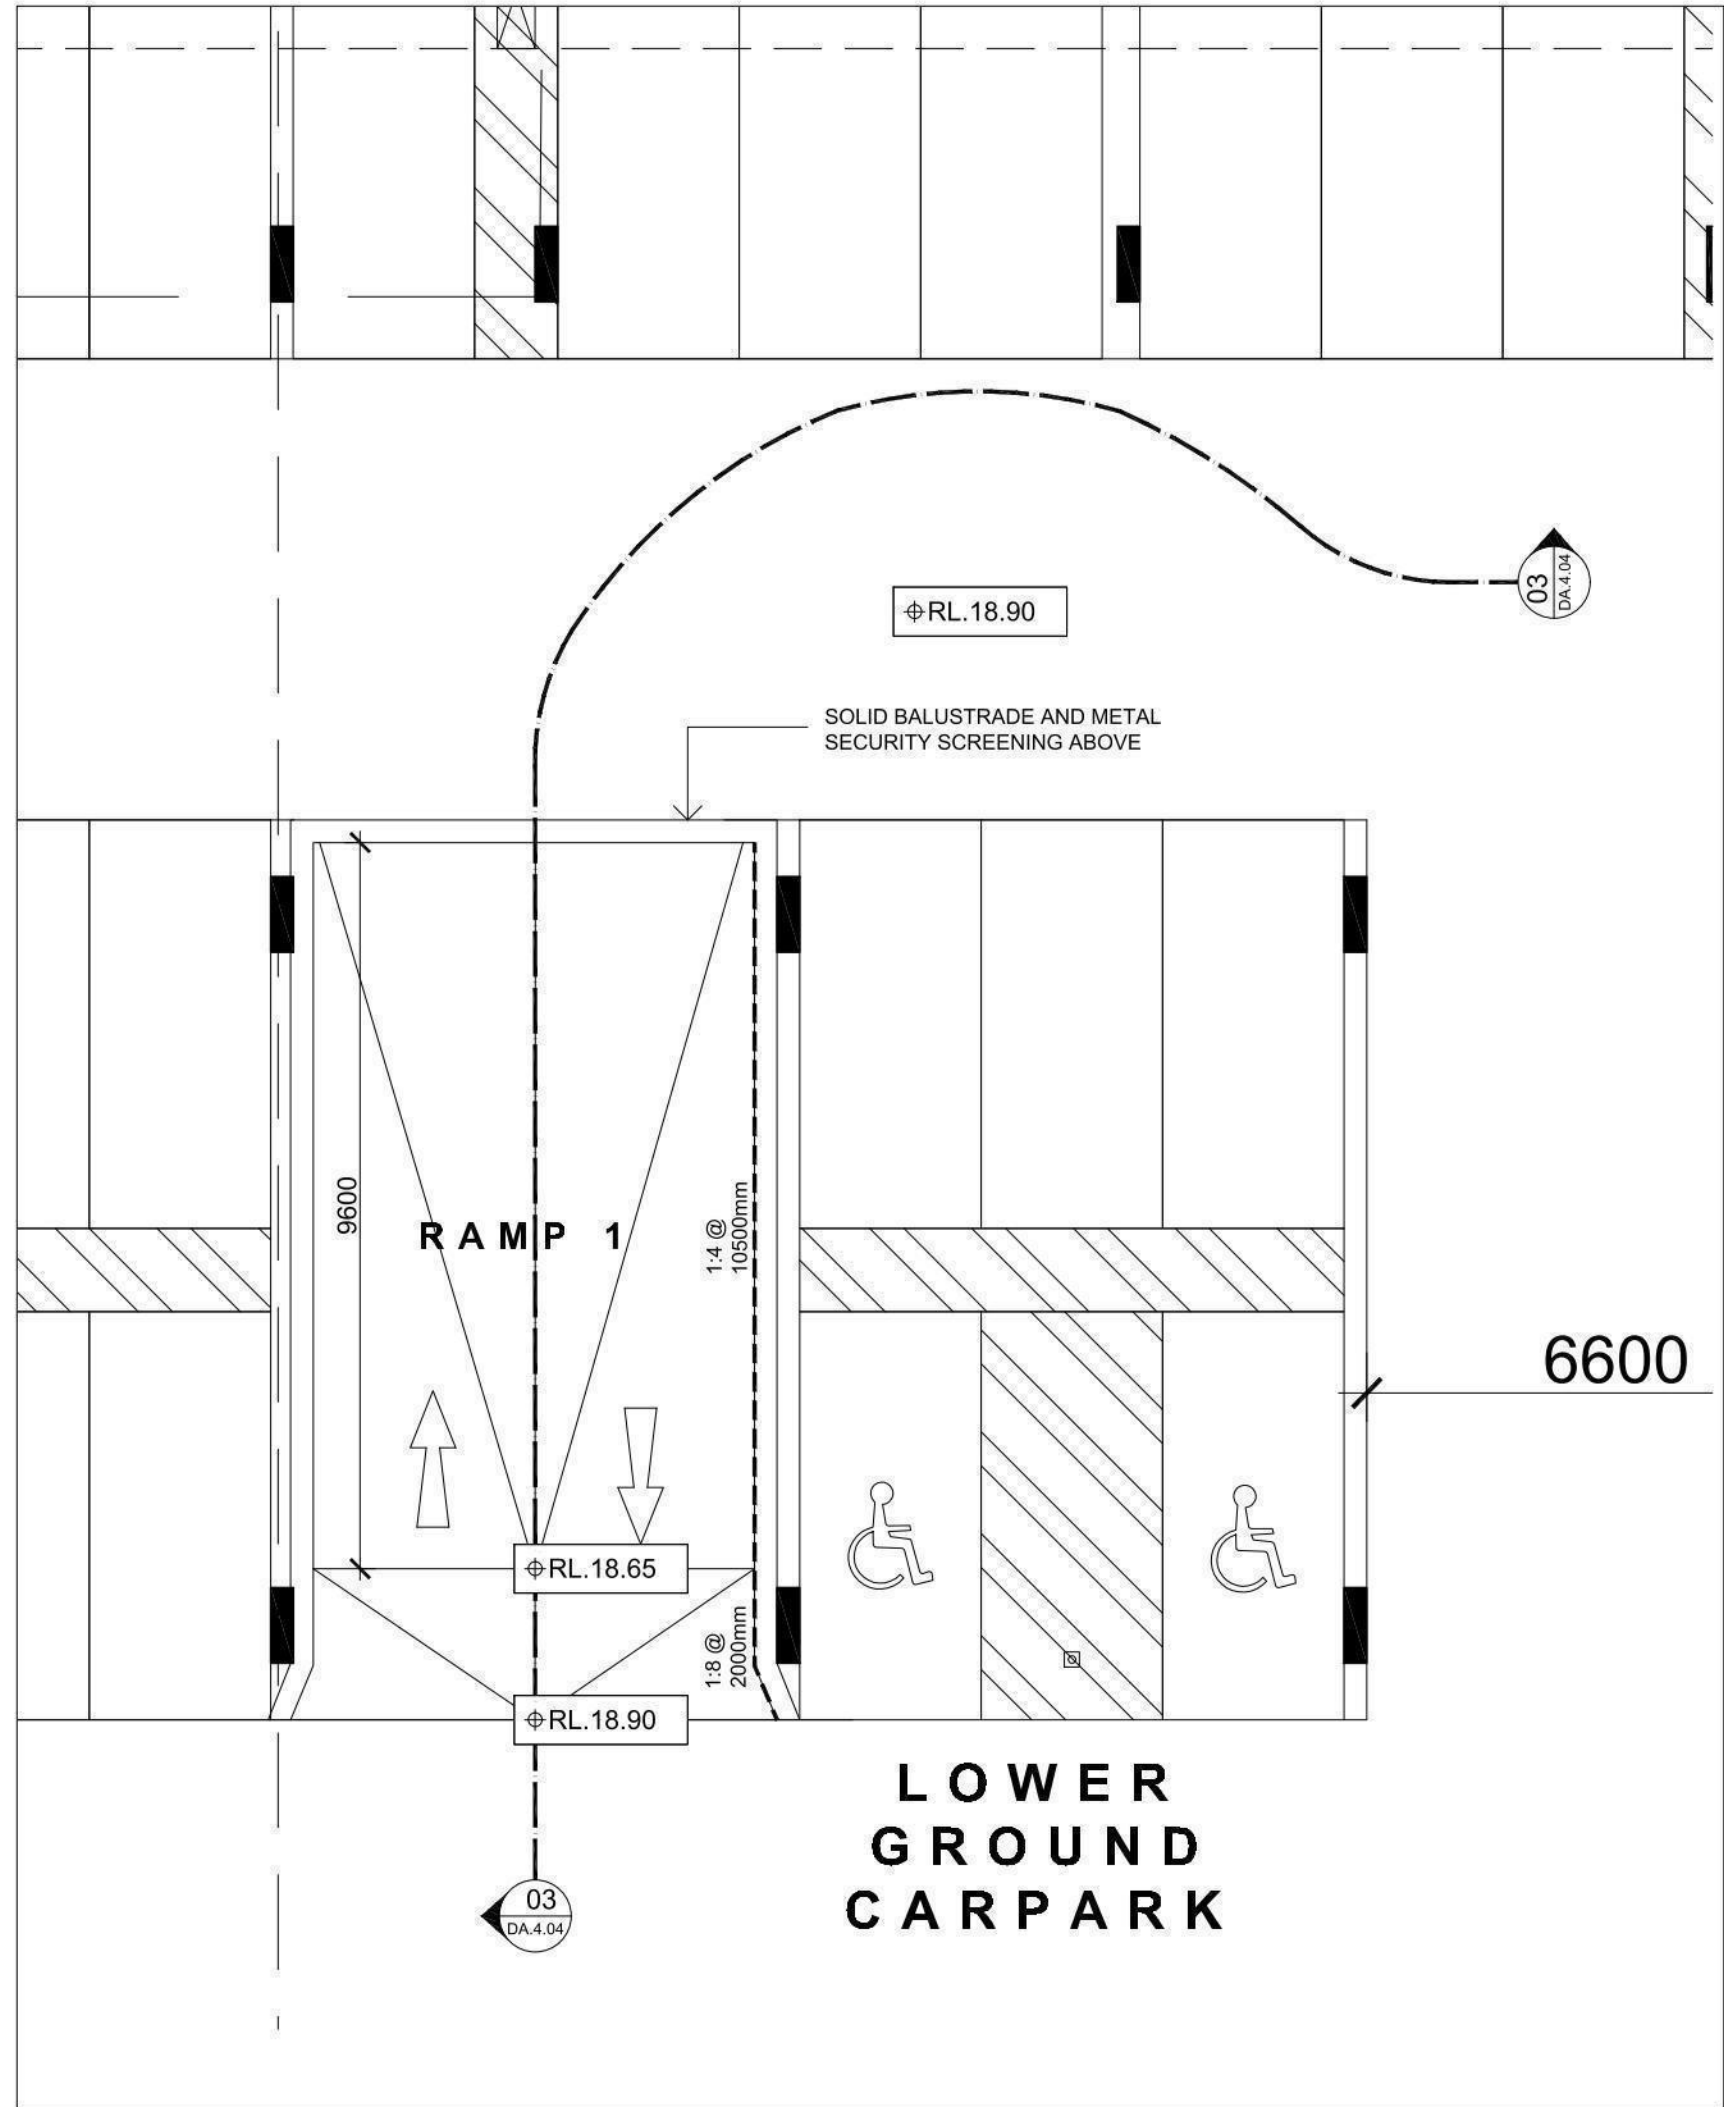

01 RAMP 1 PLAN
LOWER GROUND FLOOR DETAIL

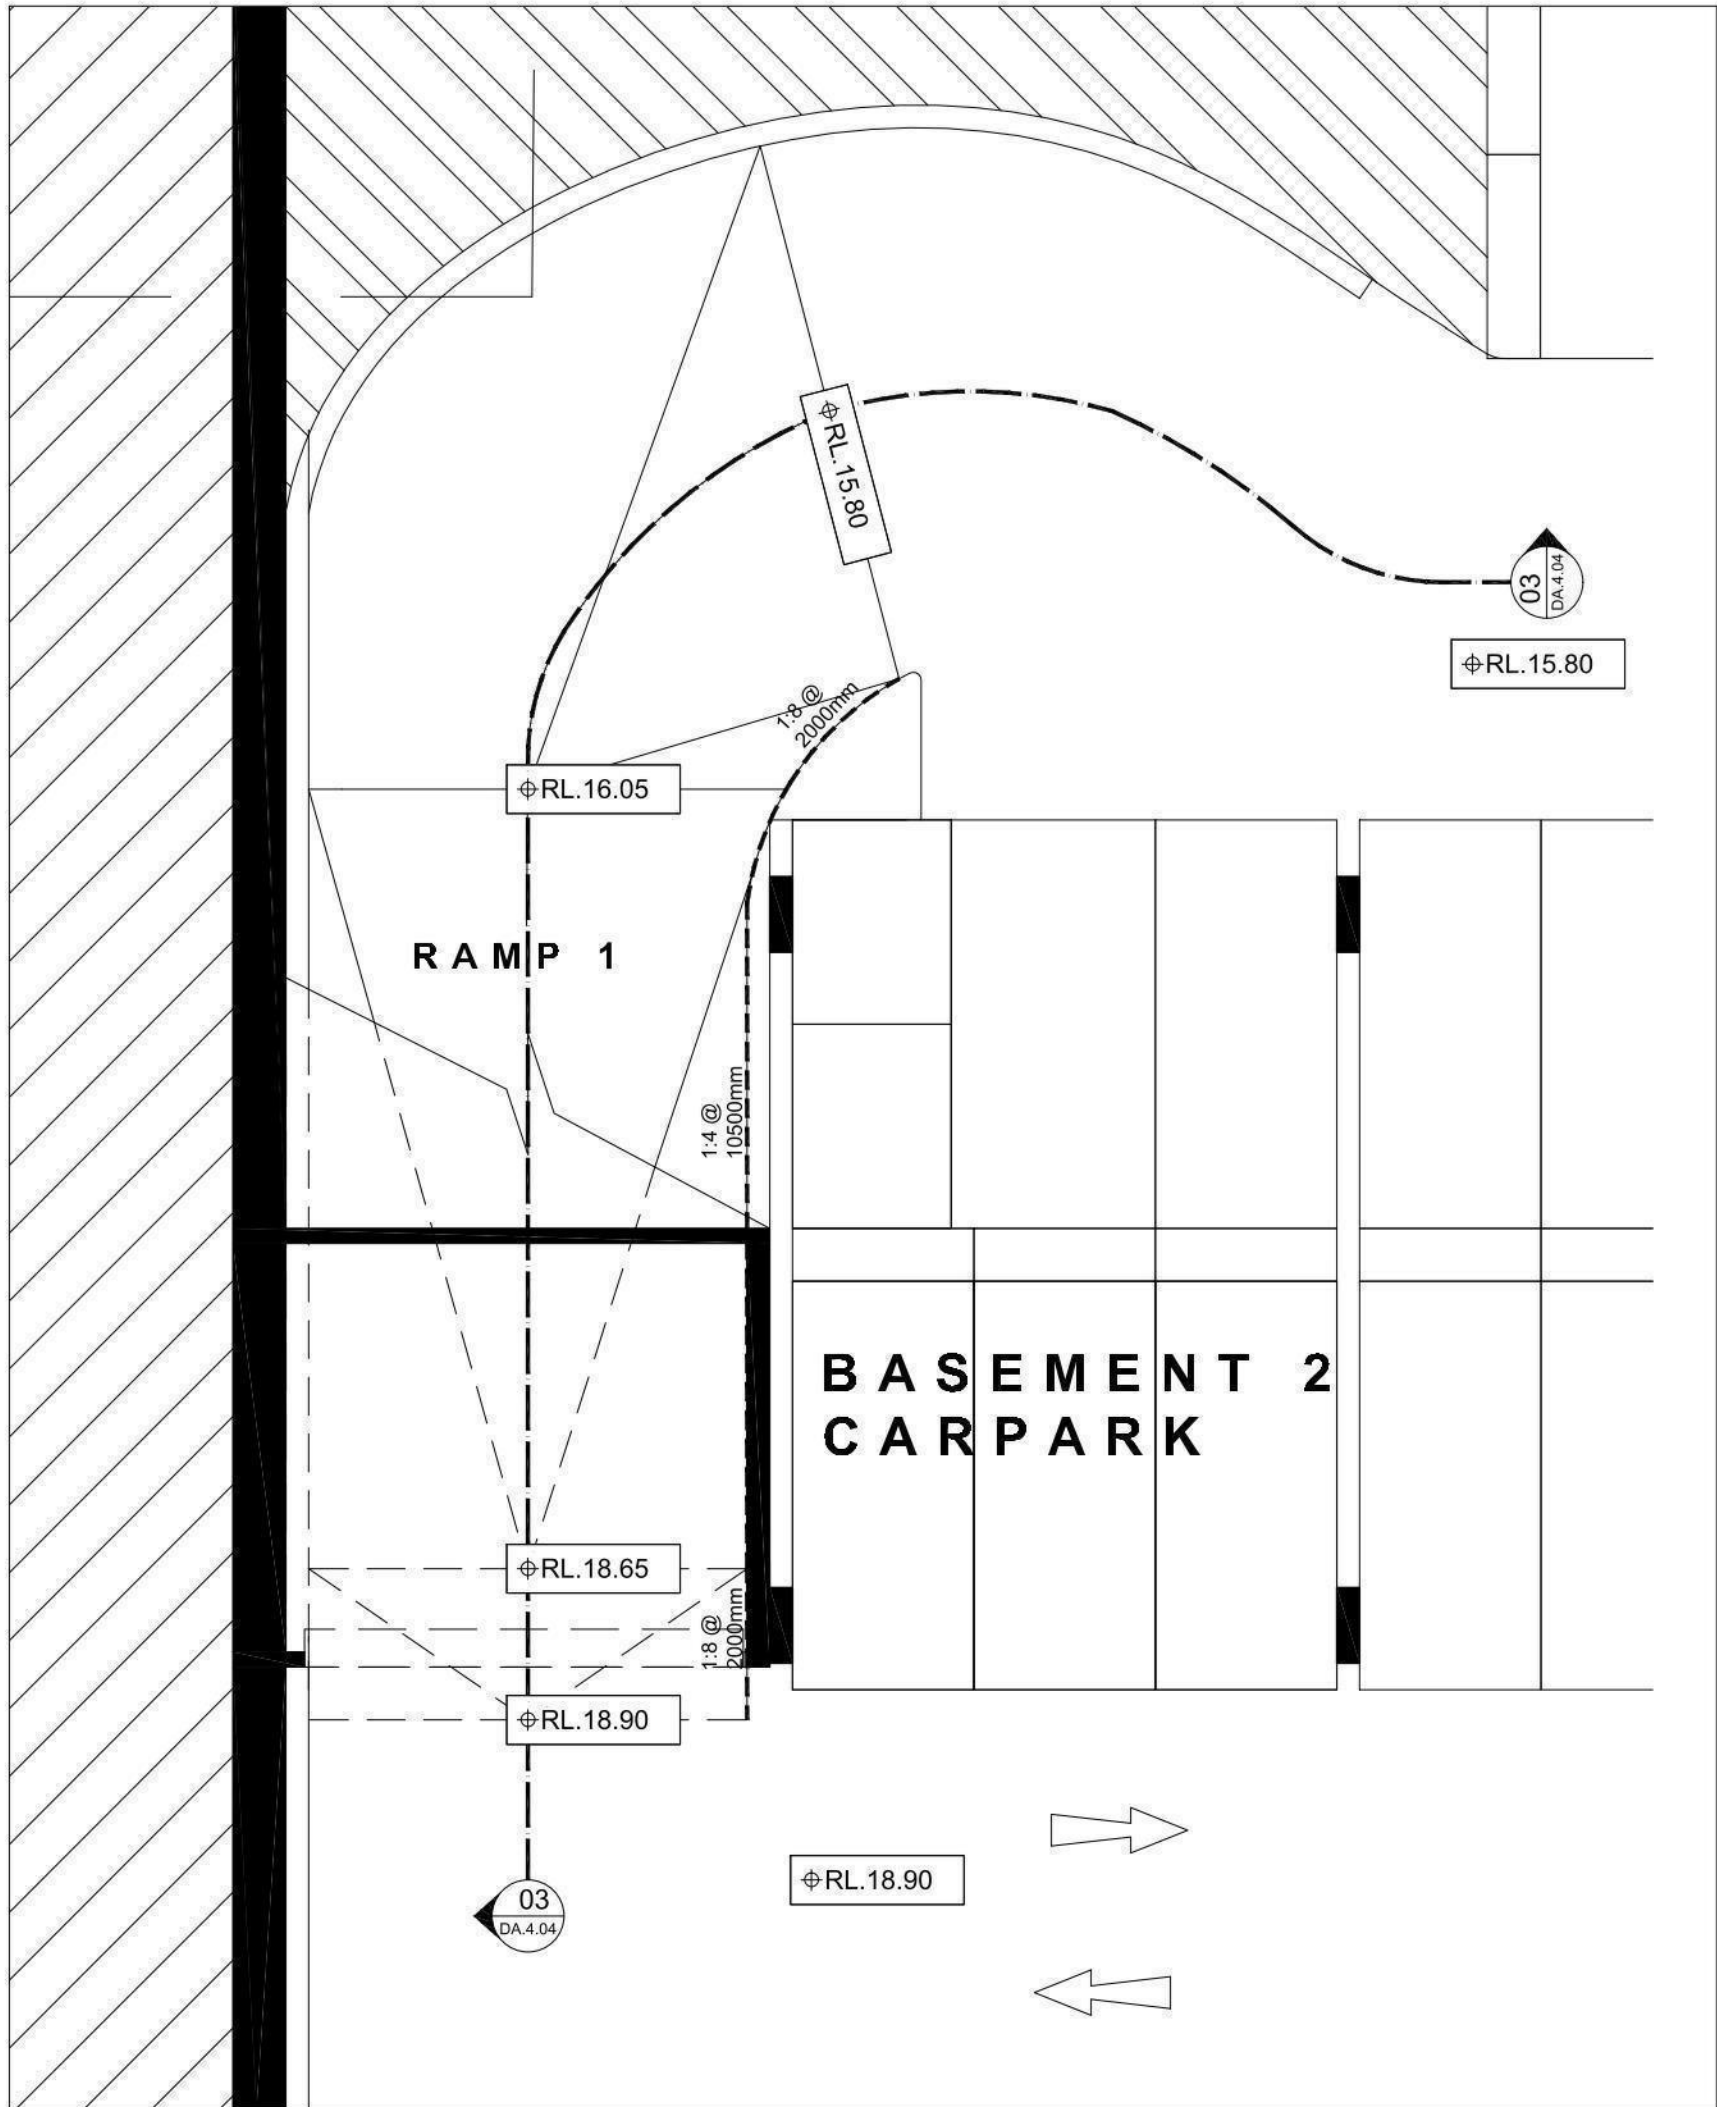

02 RAMP 1 PLAN
BASEMENT 2 DETAIL

IMPORTANT NOTES:
Do not scale from drawings. All dimensions to be checked on site before commencement of work. All discrepancies to be brought to the attention of the Architect. Larger scale drawings and written dimensions take preference. This drawing is copyright and the property of the author, and must not be retained, copied or used without the express authority of MARCHESE + PARTNERS INTERNATIONAL PTY. LTD.

PRELIMINARY

REVISION	DATE	DESCRIPTION	BY
A	08/05/15	DA SUBMISSION	AA

marchesepartners


Marchese Partners International Pty Ltd
Level 1, 53 Walker Street, North Sydney, NSW 2060 Australia
P +61 2 9922 4375 F +61 2 9929 5786 E info@marchesepartners.com.au
www.marchesepartners.com.au
Sydney · Brisbane · Melbourne · Canberra · San Francisco · Kuala Lumpur
ACN 098 552 151 ABN 20 098 552 151

CLIENT
UNITINGCARE AGEING


PROJECT
MAYFLOWER, PARK AVENUE
WESTMEAD REDEVELOPMENT

DRAWING TITLE
CARPARK RAMP DETAILS


SCALE	DATE	DRAWN	CHECKED
1:100@A1,1:200@A3	05/05/2015	AA	RS
JOB	DRAWING	REVISION	
10033	DA 04.04	A	

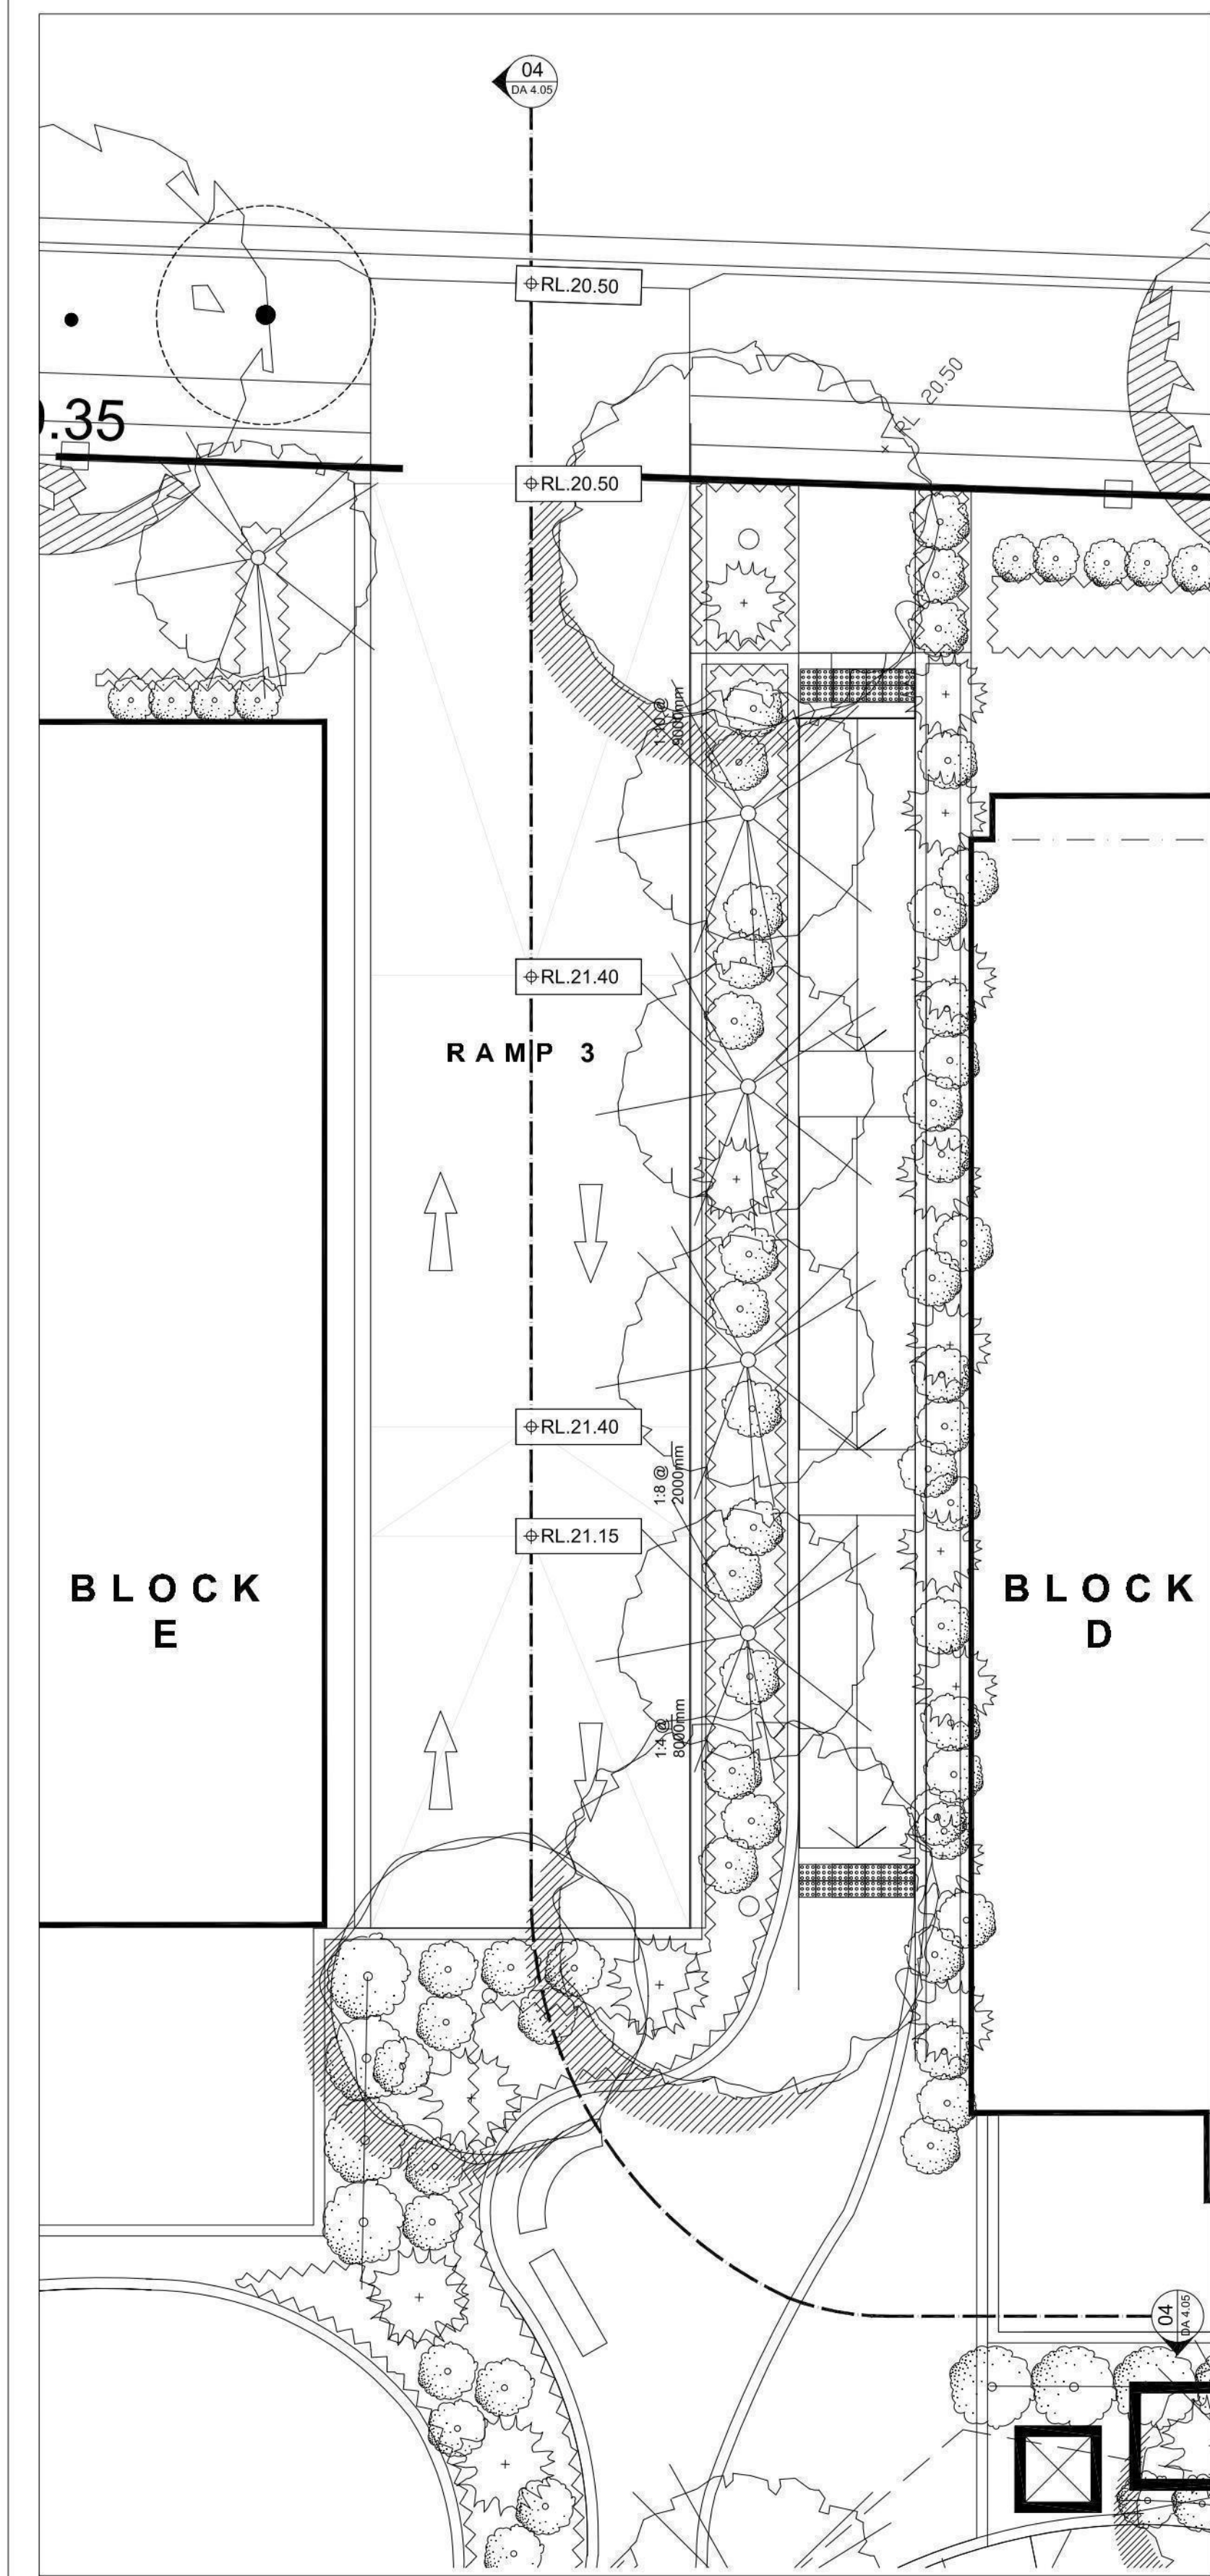


01 RAMP 3 PLAN
GROUND FLOOR DETAIL

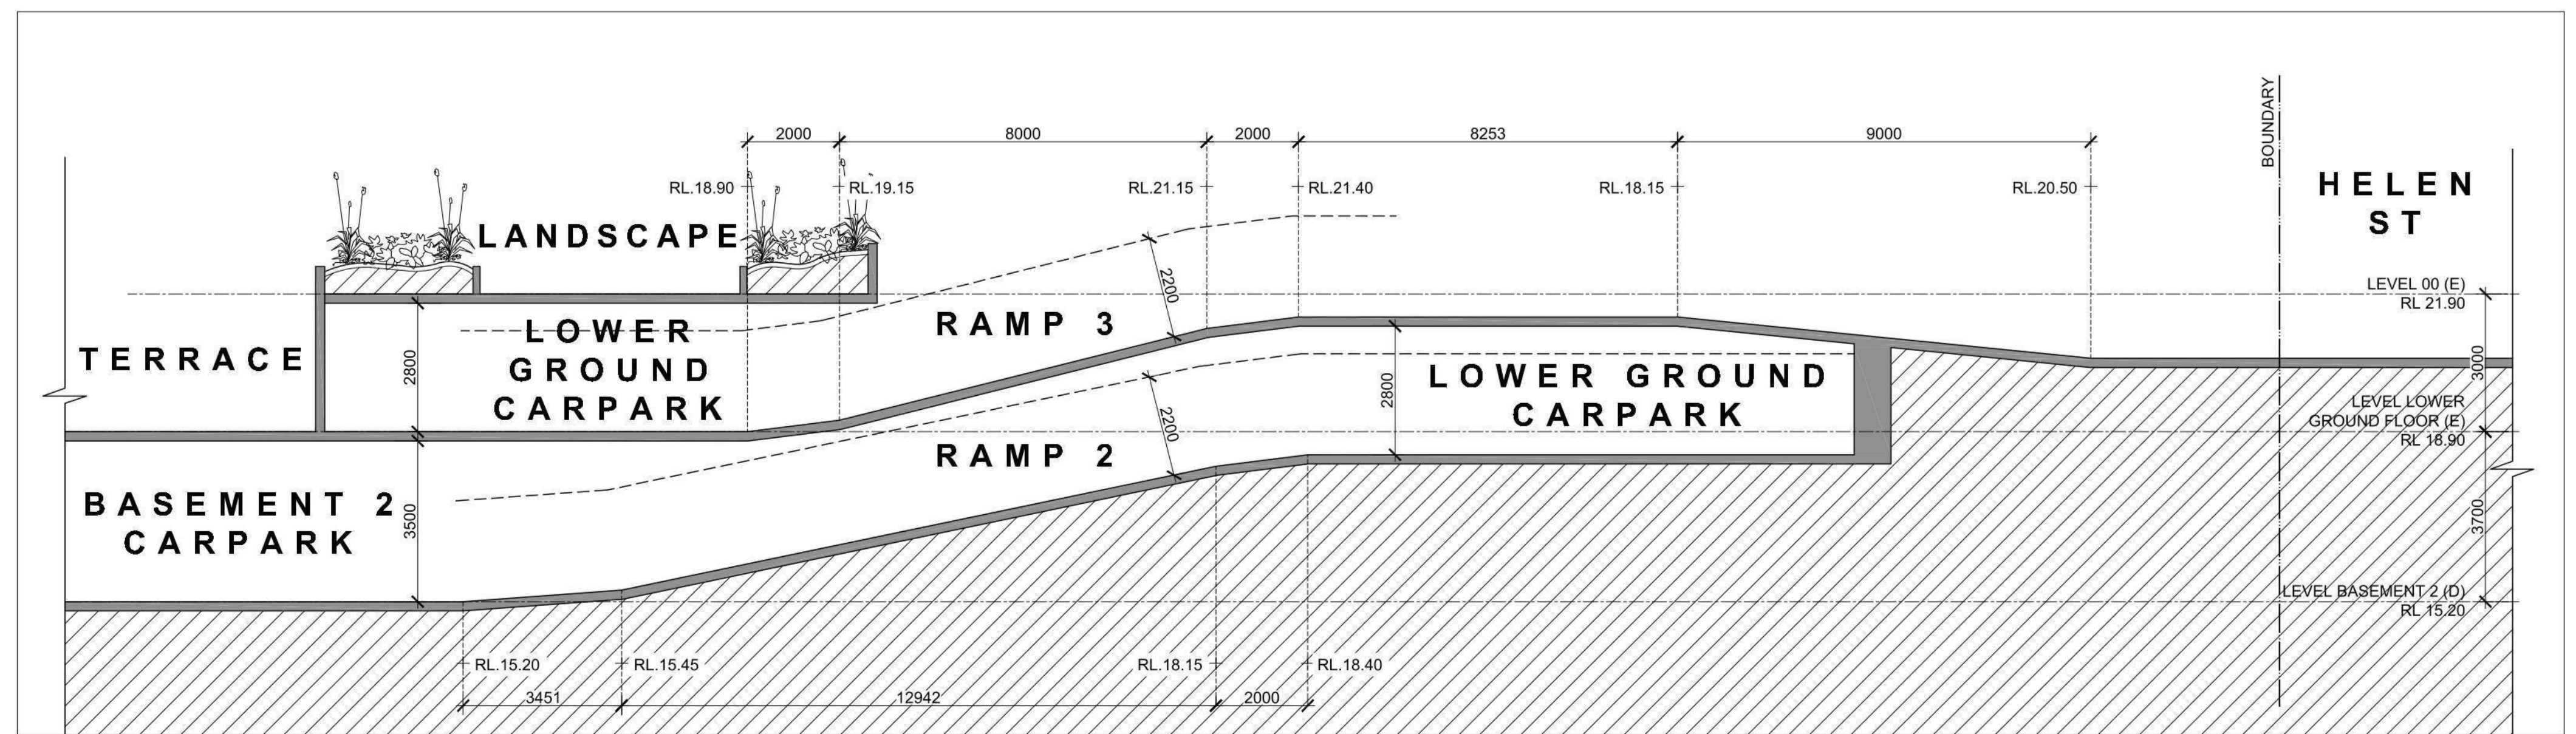

04 RAMP 2+3 SECTION

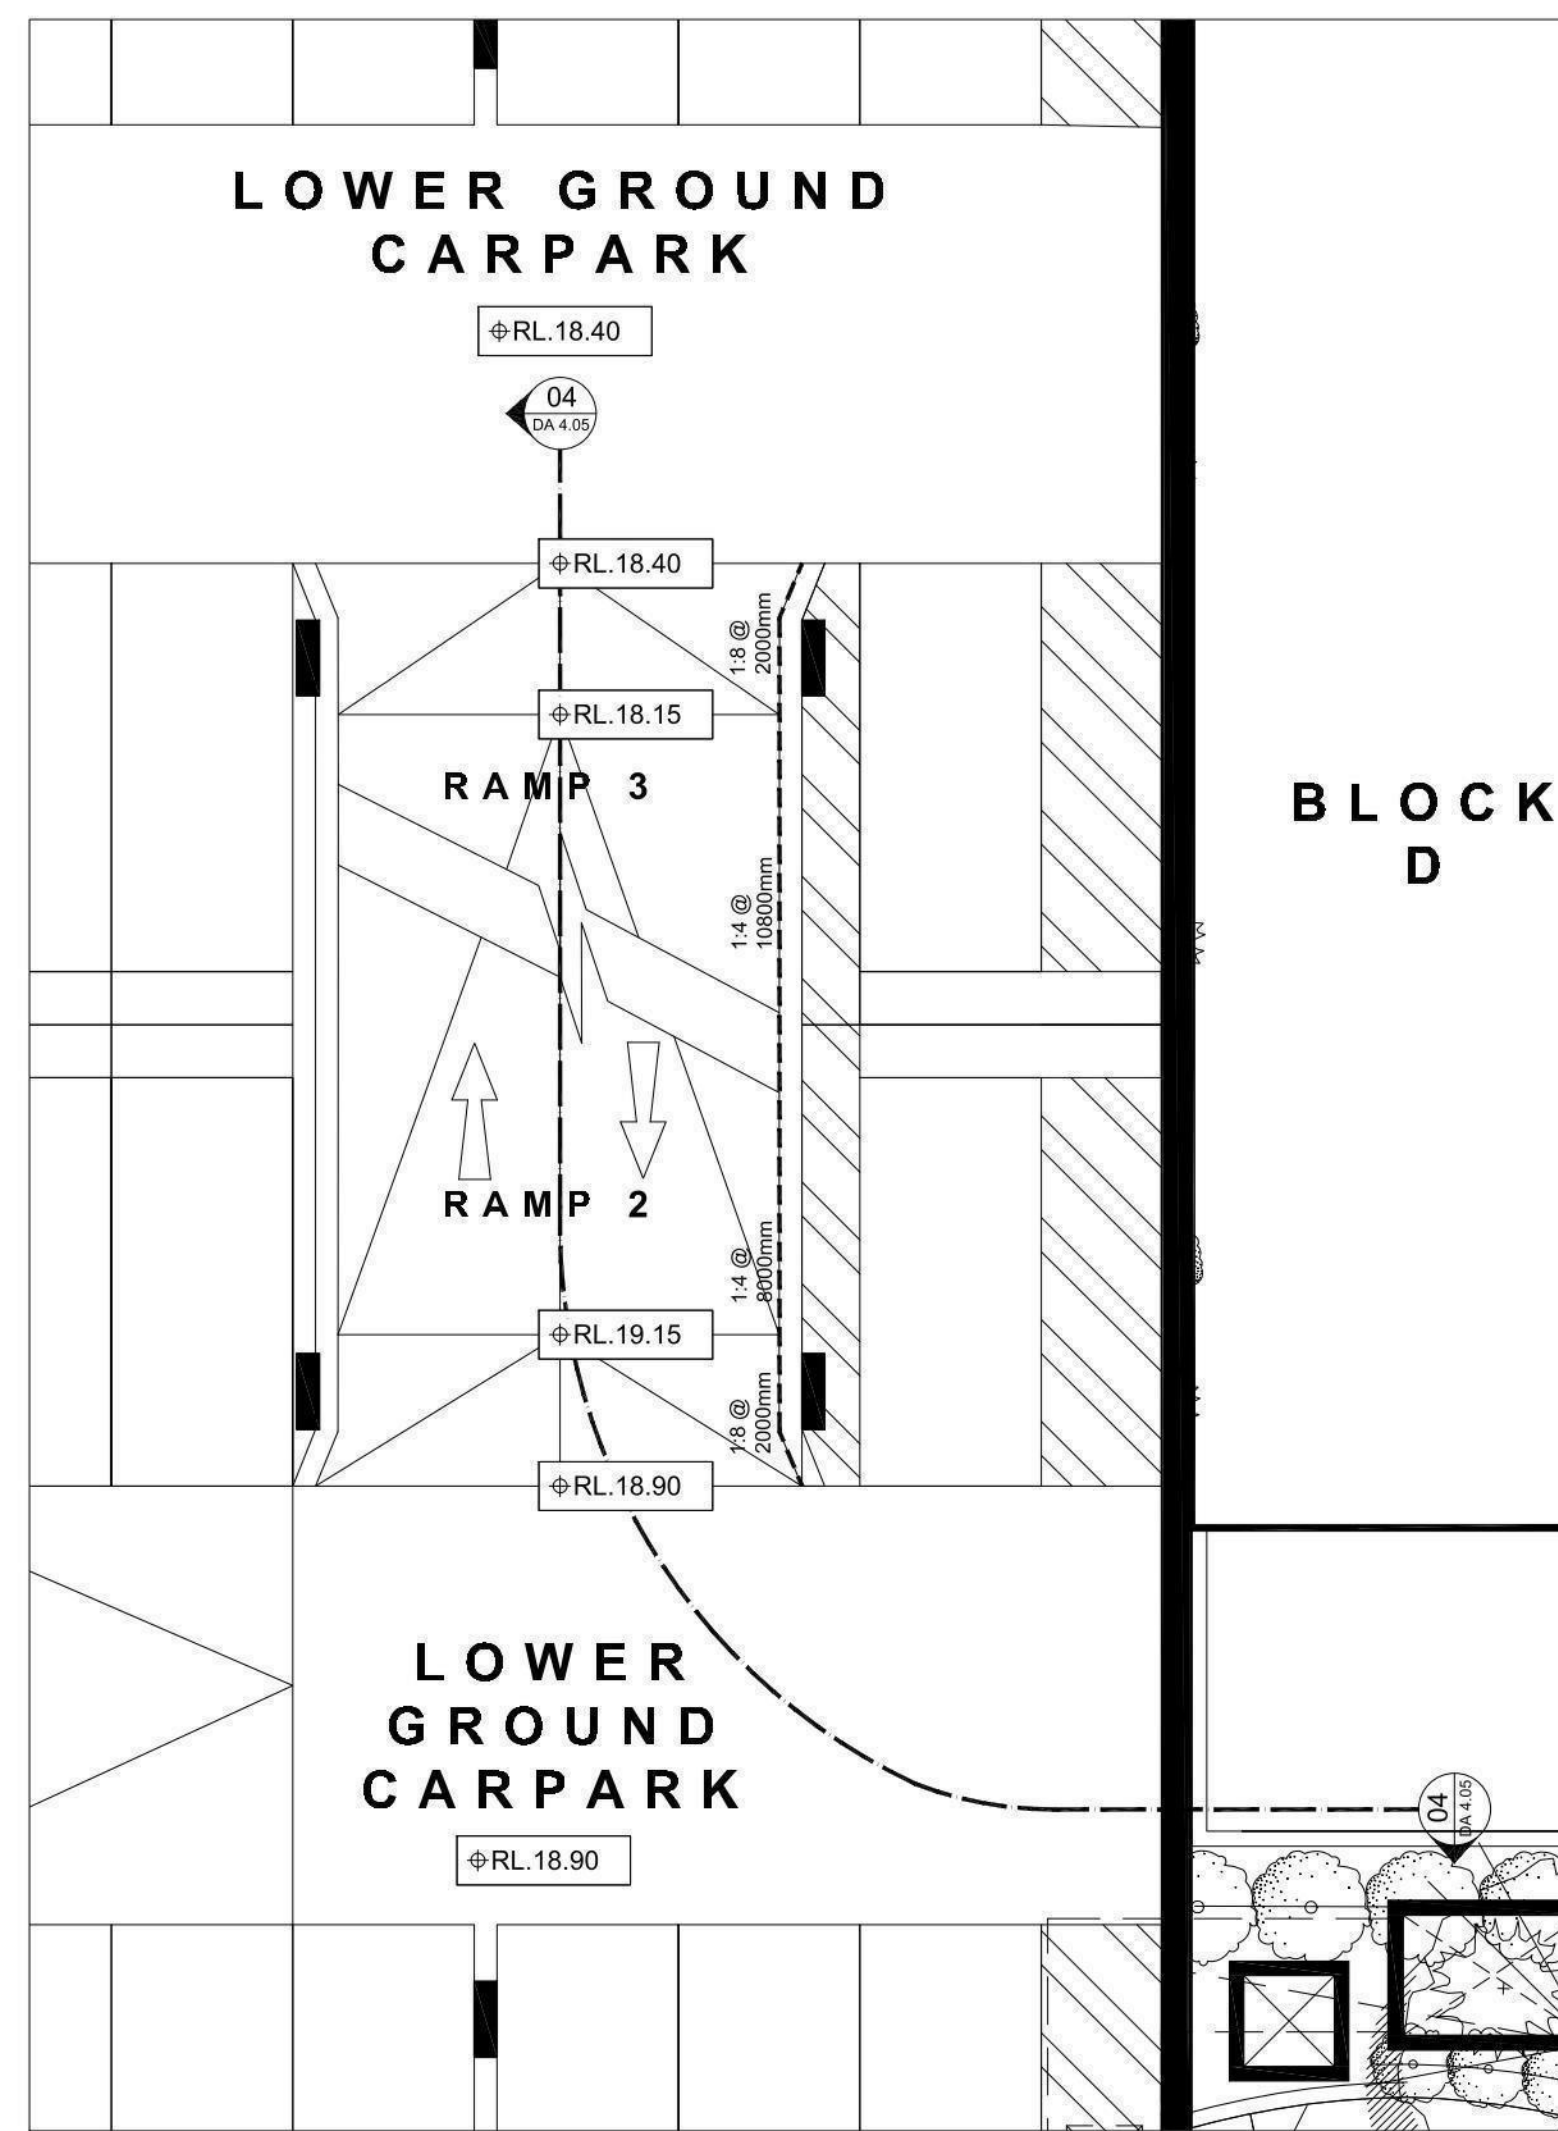

02 RAMP 2+3 PLAN
LOWER GROUND FLOOR DETAIL

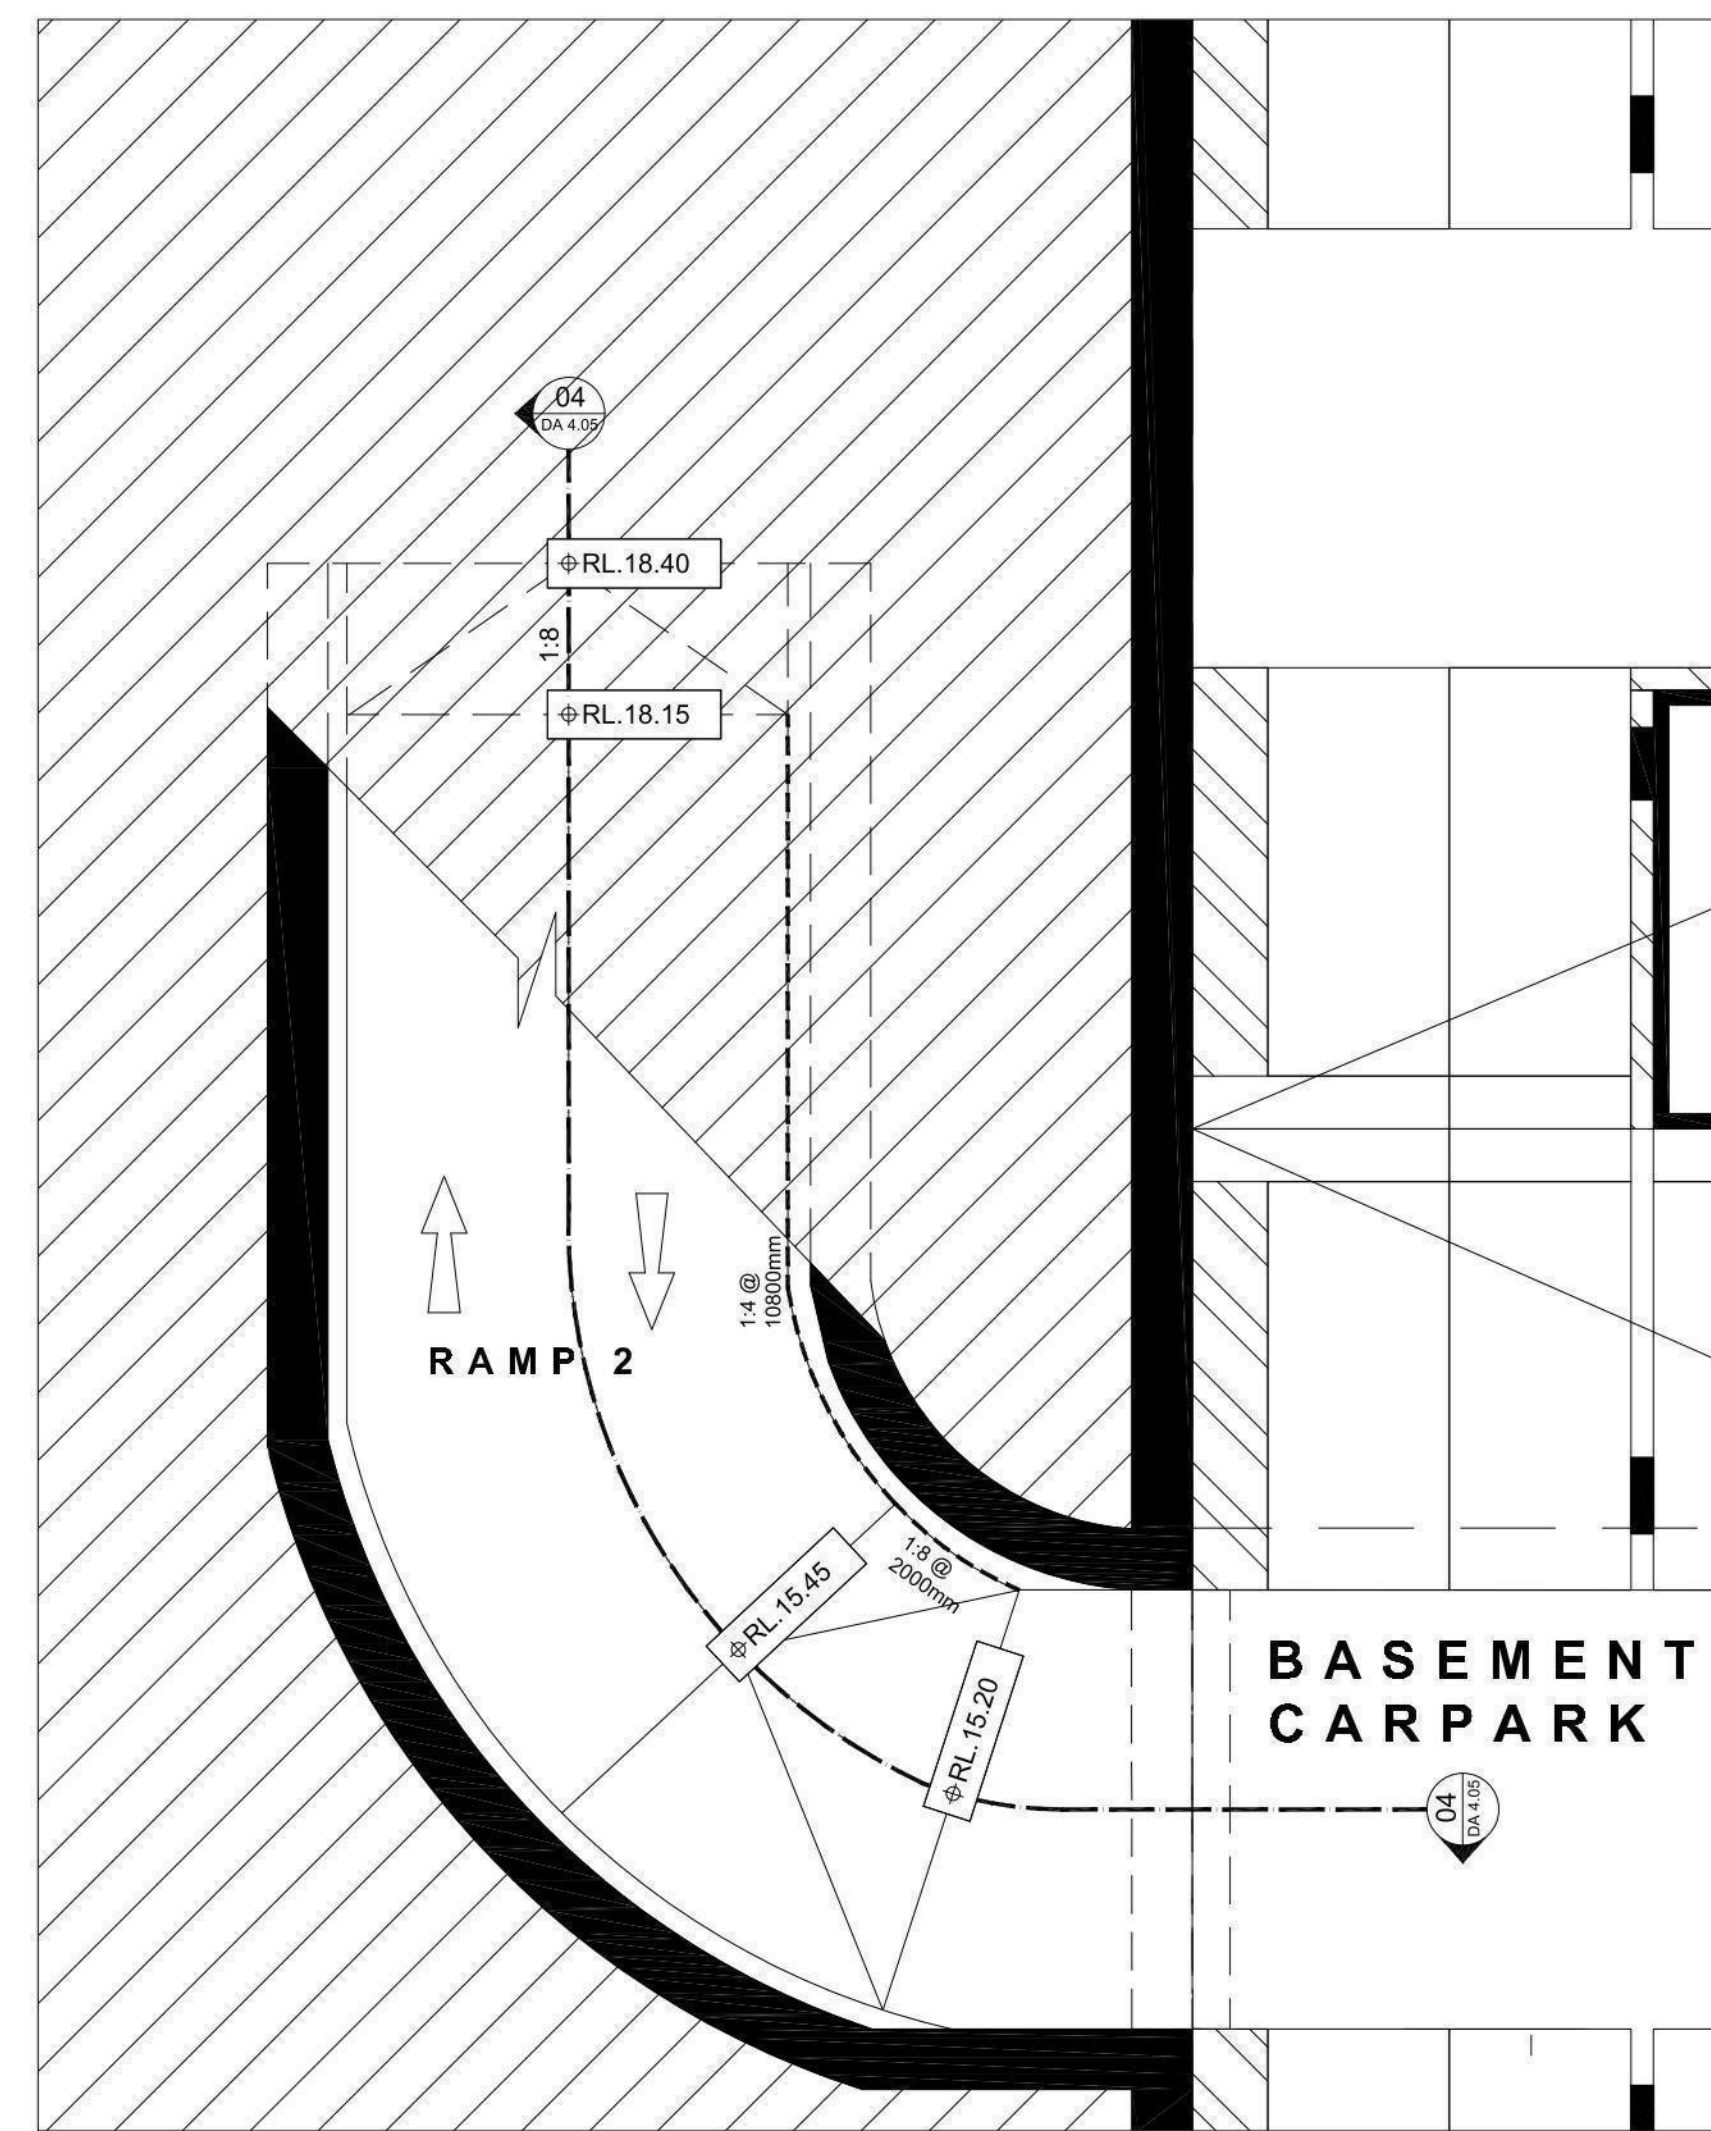

03 RAMP 2 PLAN
BASEMENT 2 DETAIL

IMPORTANT NOTES: Do not scale from drawings. All dimensions to be checked on site before commencement of work. All discrepancies to be brought to the attention of the Architect. Larger scale drawings and written dimensions take preference. This drawing is copyright and the property of the author, and must not be retained, copied or used without the express authority of MARCHESE + PARTNERS INTERNATIONAL PTY. LTD. PRELIMINARY	REVISION		DATE	DESCRIPTION	BY	marchesepartners Marchese Partners International Pty Ltd Level 1, 53 Walker Street, North Sydney, NSW 2060 Australia P +61 2 9922 4375 F +61 2 9929 5786 E info@marchesepartners.com.au www.marchesepartners.com.au Sydney · Brisbane · Melbourne · Canberra · San Francisco · Kuala Lumpur ACN 098 552 151 ABN 20 098 552 151			CLIENT		DRAWING TITLE			
					UNITINGCARE AGEING				CARPARK RAMP DETAILS					
					PROJECT				SCALE		DATE	DRAWN	CHECKED	
					MAYFLOWER, PARK AVENUE WESTMEAD REDEVELOPMENT				1:100@A1,1:200@A3		05/05/2015	AA	RS	
									JOB	DRAWING	REVISION			
									10033	DA 04.05	A			

