



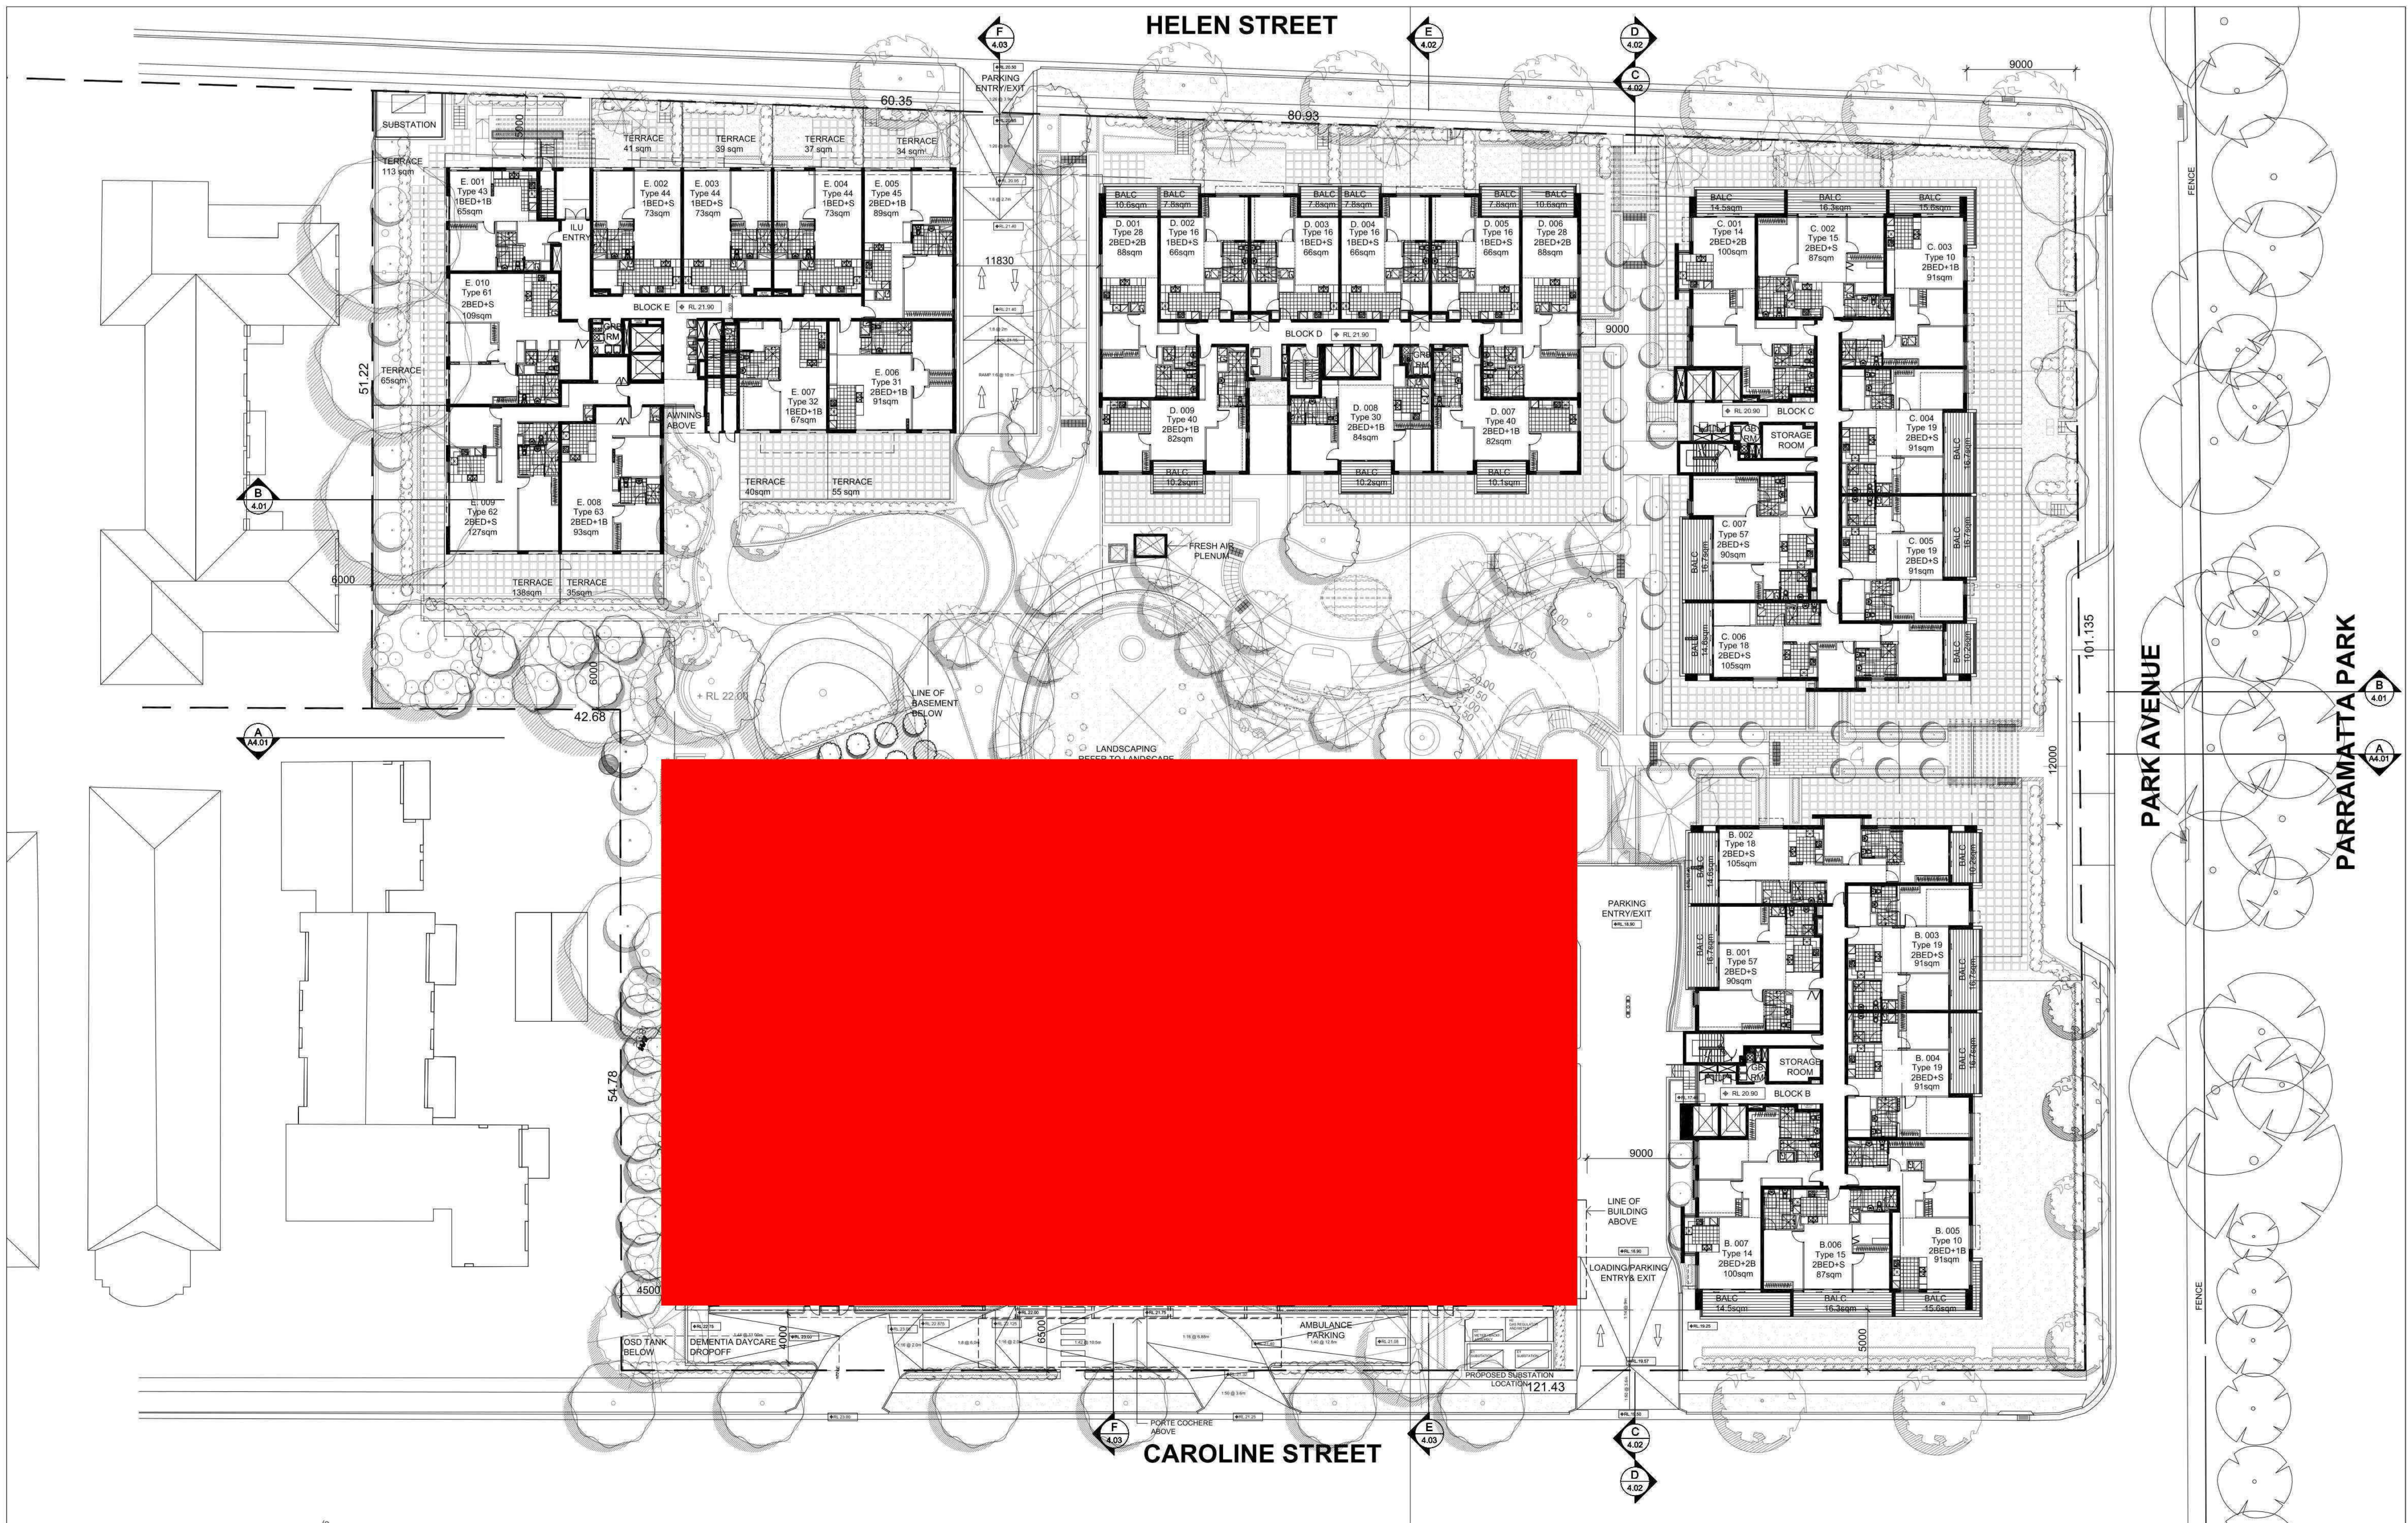


IMPORTANT NOTES: Do not scale from drawings. All dimensions to be checked on site before commencement of work. All discrepancies to be brought to the attention of the Architect. Larger scale drawings and written dimensions take preference. This drawing is copyright and the property of the author, and must not be retained, copied or used without the express authority of MARCHESE + PARTNERS INTERNATIONAL PTY. LTD. PRELIMINARY	REVISION		DATE	DESCRIPTION	BY	marchesepartners Marchese Partners International Pty Ltd Level 1, 53 Walker Street, North Sydney, NSW 2060 Australia P +61 2 9922 4375 F +61 2 9929 5786 E info@marchesepartners.com.au www.marchesepartners.com.au Sydney · Brisbane · Melbourne · Canberra · San Francisco · Kuala Lumpur ACN 098 552 151 ABN 20 098 552 151		CLIENT				DRAWING TITLE				
								UNITINGCARE AGEING				LEVEL GROUND PLAN				
								PROJECT				SCALE		DATE	DRAWN	CHECKED
								MAYFLOWER, PARK AVENUE WESTMEAD REDEVELOPMENT				1:250@A1,1:500@A3		13/08/2014	JH,HS,BG	RS
										JOB		DRAWING		REVISION		
										10033		DA 02.03		B		

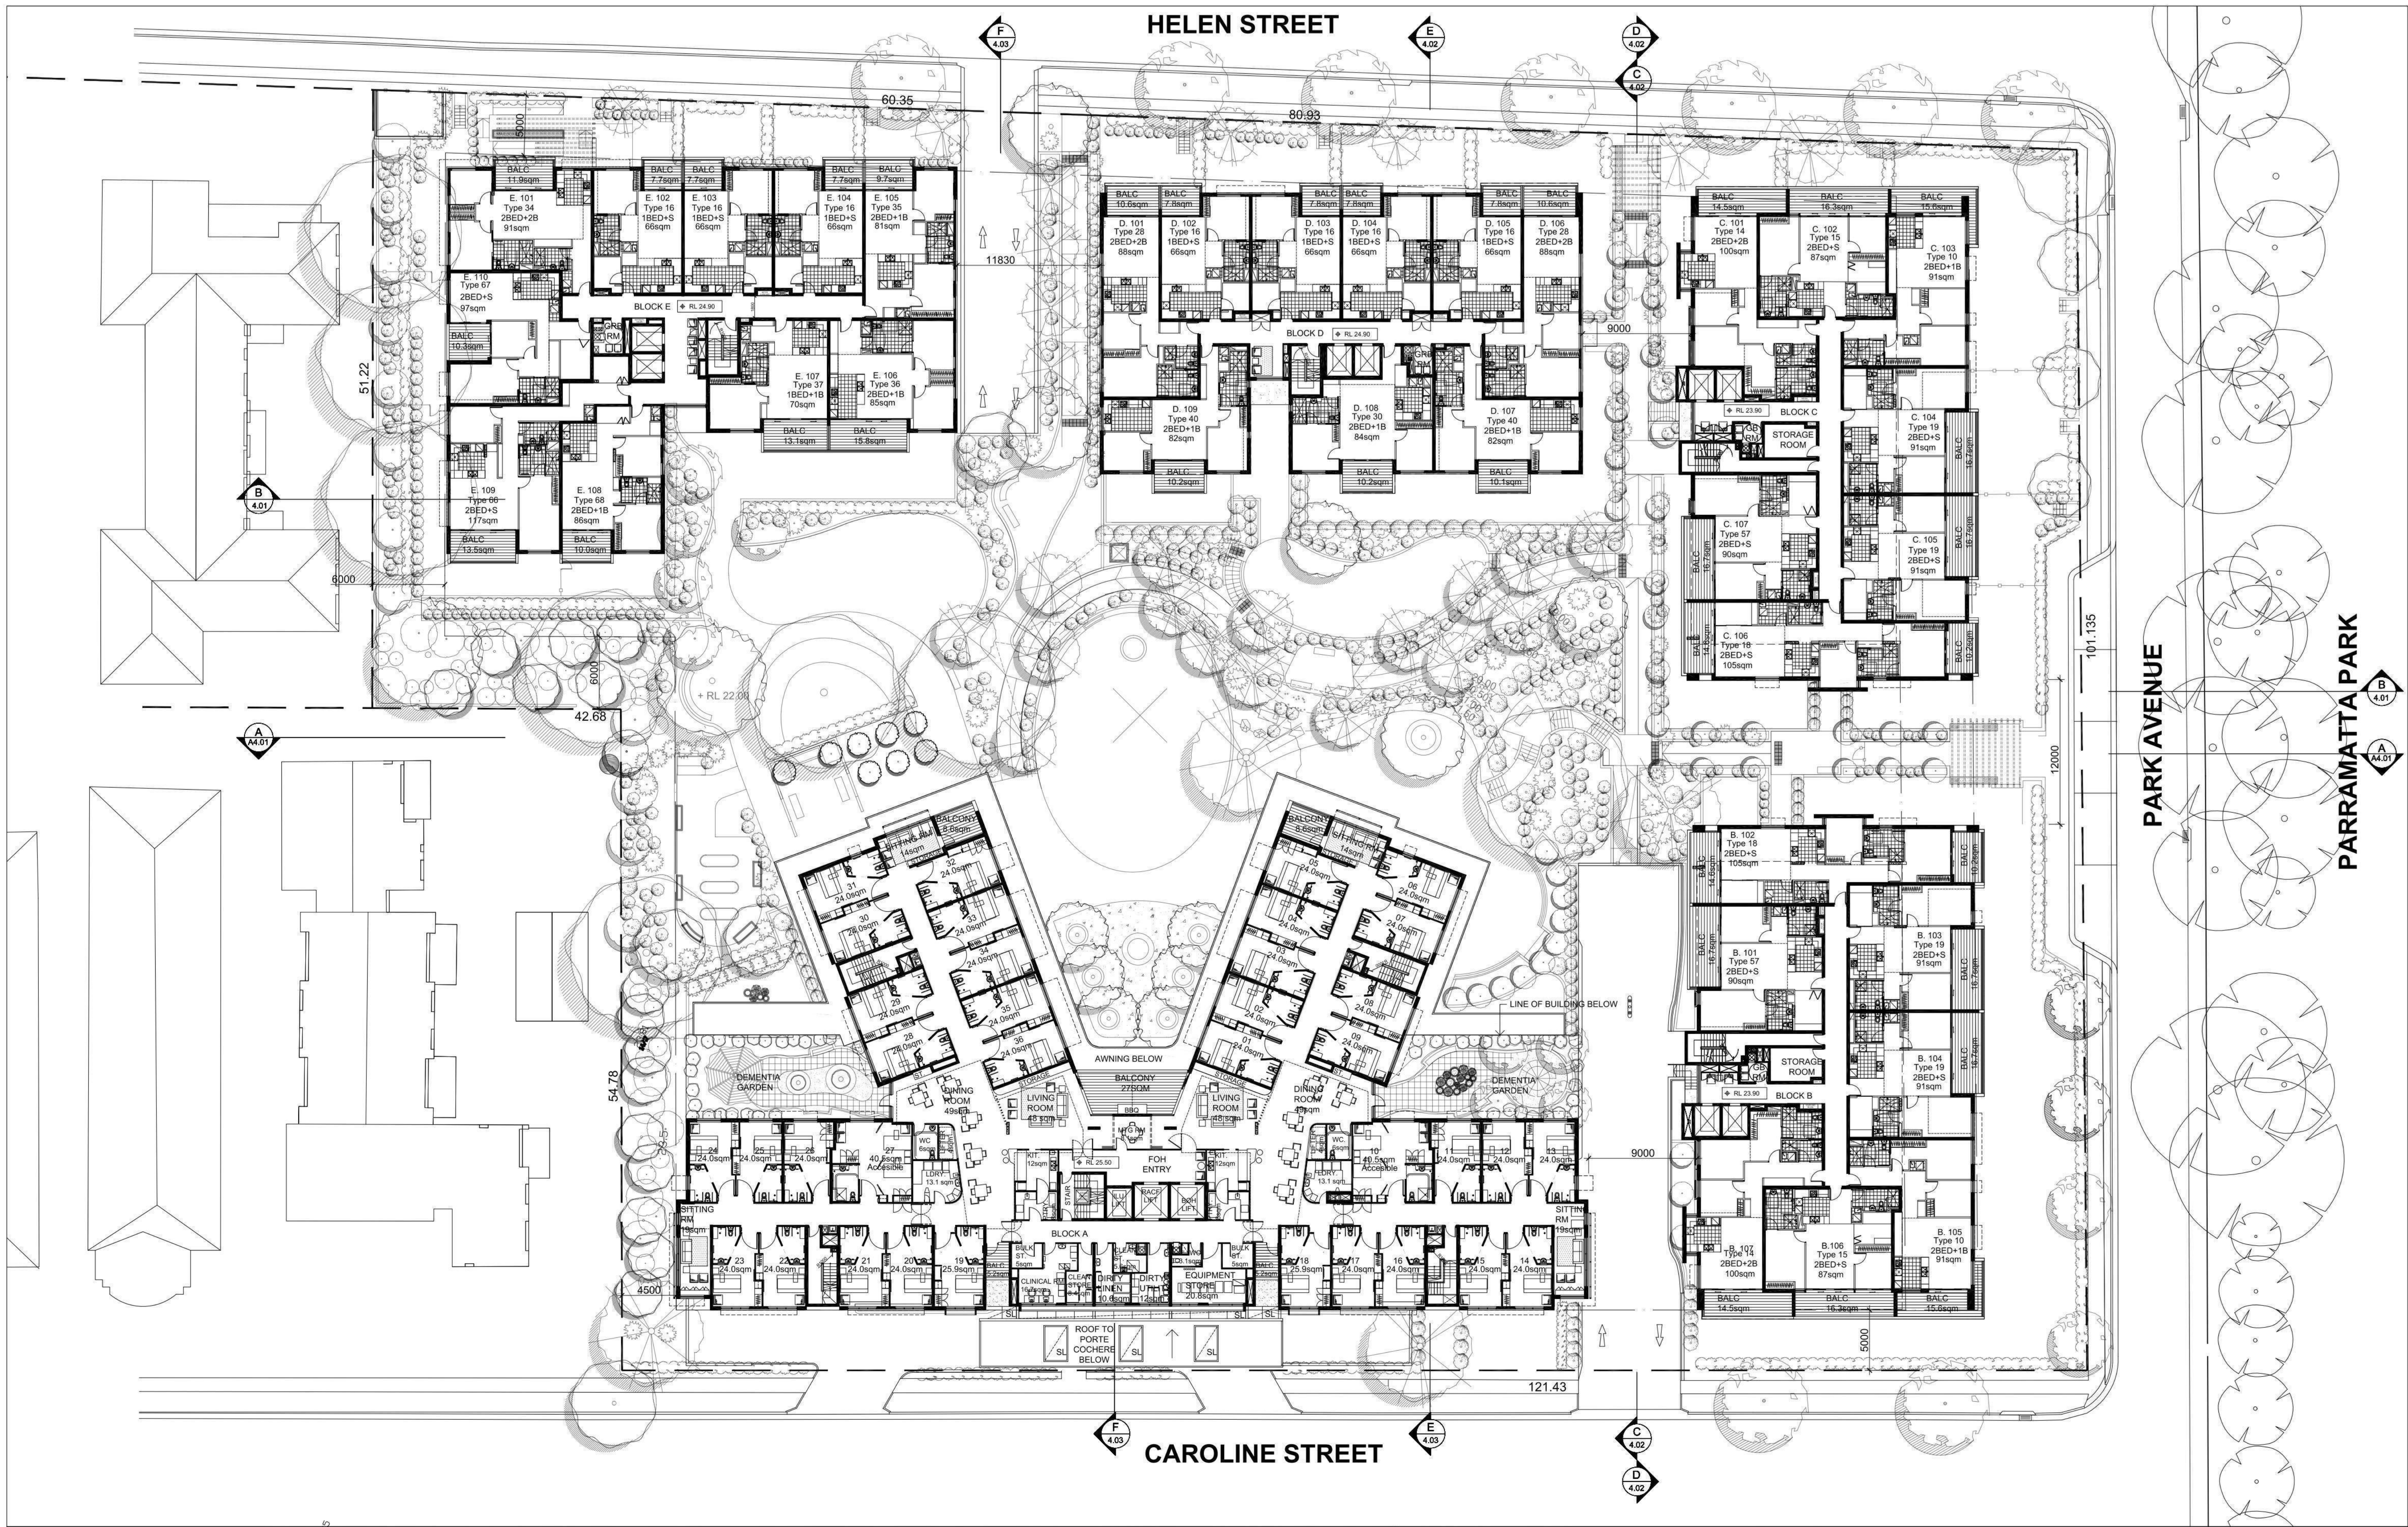

IMPORTANT NOTES:			
Do not scale from drawings. All dimensions to be checked on site before commencement of work. All discrepancies to be brought to the attention of the Architect. Larger scale drawings and written dimensions take preference. This drawing is copyright and the property of the author, and must not be retained, copied or used without the express authority of MARCHESE + PARTNERS INTERNATIONAL PTY. LTD.			
PRELIMINARY			
REVISION	DATE	DESCRIPTION	BY
A	20/02/15	DA SUBMISSION	AA/BG
B	27/02/15	DA SUBMISSION	AA/BG

marchesepartners

Marchese Partners International Pty Ltd
Level 1, 53 Walker Street, North Sydney, NSW 2060 Australia
P +61 2 9922 4375 F +61 2 9929 5786 E info@marchesepartners.com.au
www.marchesepartners.com.au
Sydney · Brisbane · Melbourne · Canberra · San Francisco · Kuala Lumpur
ACN 098 552 151 ABN 20 098 552 151

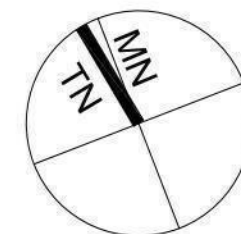


CLIENT
UNITINGCARE AGEING

PROJECT
MAYFLOWER, PARK AVENUE
WESTMEAD REDEVELOPMENT

DRAWING TITLE
LEVEL 1 PLAN

SCALE 1:250@A1,1:500@A3	DATE 13/08/2014	DRAWN JH,HS,BG	CHECKED RS
JOB 10033	DRAWING DA 02.04	REVISION B	

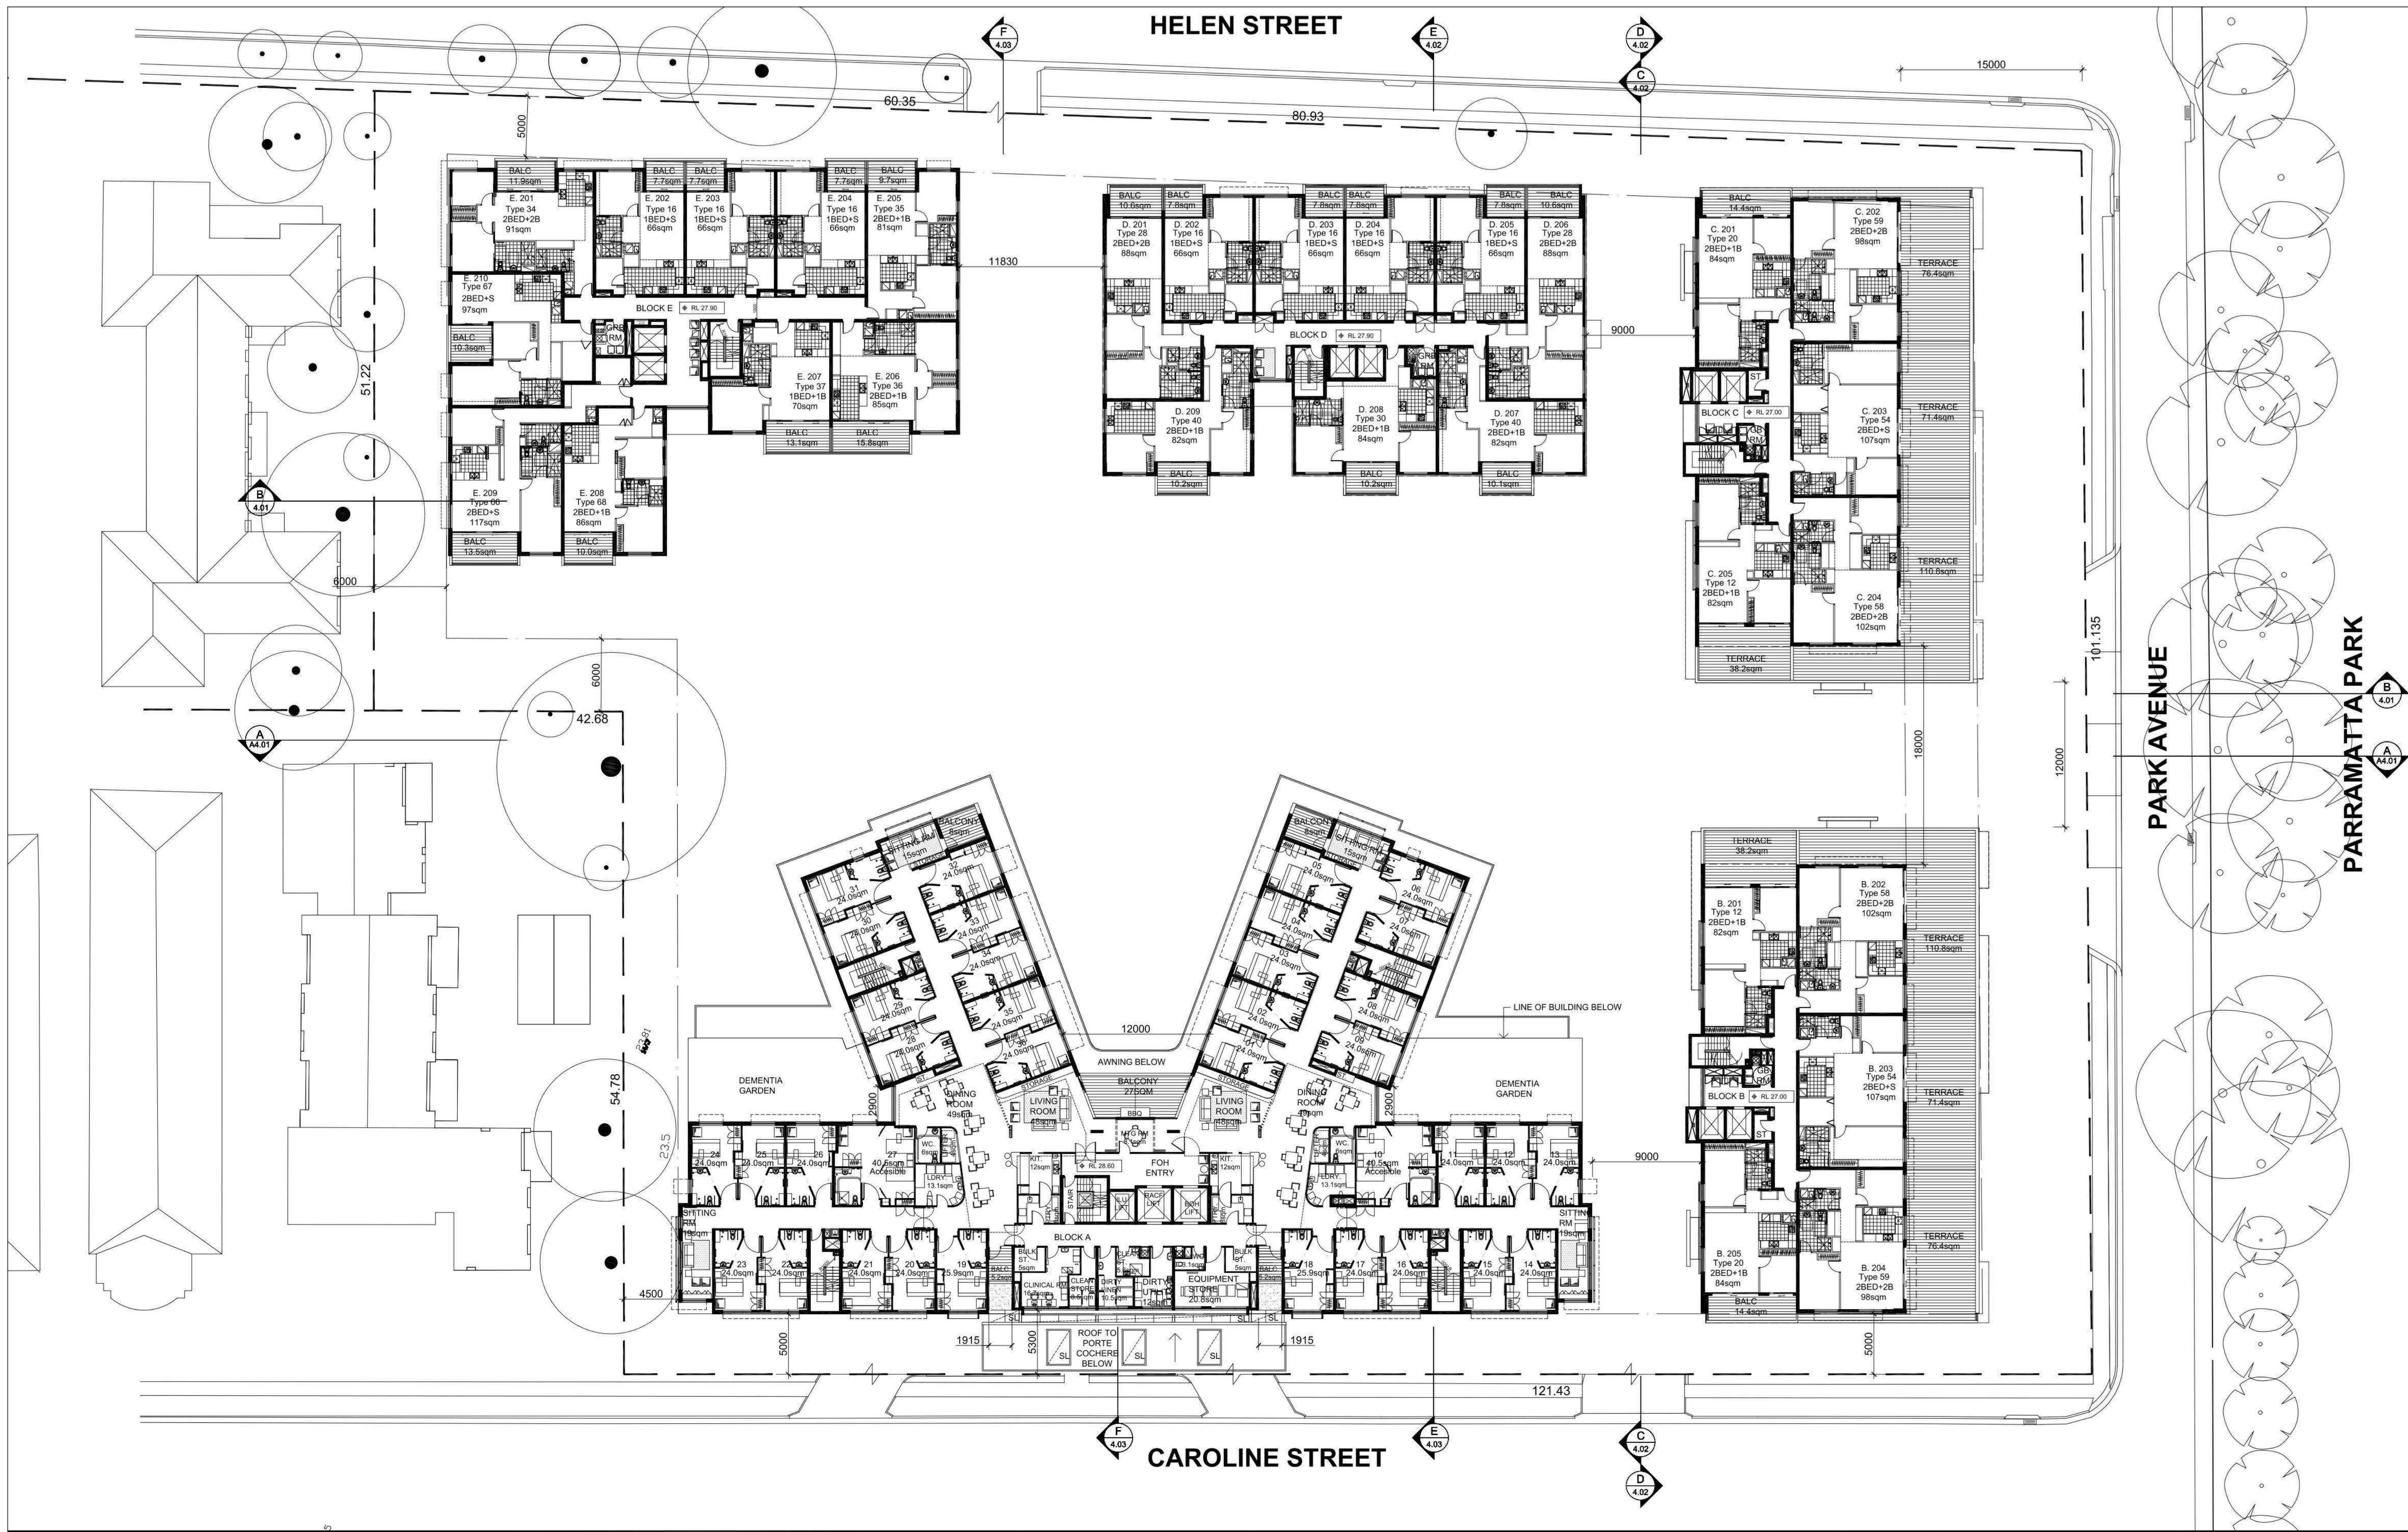

IMPORTANT NOTES: Do not scale from drawings. All dimensions to be checked on site before commencement of work. All discrepancies to be brought to the attention of the Architect. Larger scale drawings and written dimensions take preference. This drawing is copyright and the property of the author, and must not be retained, copied or used without the express authority of MARCHESE + PARTNERS INTERNATIONAL PTY. LTD. PRELIMINARY		<table><tr><th>REVISION</th><th>DATE</th><th>DESCRIPTION</th><th>BY</th></tr><tr><td>A</td><td>20/02/15</td><td>DA SUBMISSION</td><td>AA/BG</td></tr><tr><td>B</td><td>27/02/15</td><td>DA SUBMISSION</td><td>AA/BG</td></tr></table>	REVISION	DATE	DESCRIPTION	BY	A	20/02/15	DA SUBMISSION	AA/BG	B	27/02/15	DA SUBMISSION	AA/BG	marchesepartners Marchese Partners International Pty Ltd Level 1, 53 Walker Street, North Sydney, NSW 2060 Australia P +61 2 9922 4375 F +61 2 9929 5786 E info@marchesepartners.com.au www.marchesepartners.com.au Sydney · Brisbane · Melbourne · Canberra · San Francisco · Kuala Lumpur ACN 098 552 151 ABN 20 098 552 151				CLIENT UNITINGCARE AGEING	DRAWING TITLE LEVEL 2 PLAN			
REVISION	DATE	DESCRIPTION	BY																				
A	20/02/15	DA SUBMISSION	AA/BG																				
B	27/02/15	DA SUBMISSION	AA/BG																				
					PROJECT MAYFLOWER, PARK AVENUE WESTMEAD REDEVELOPMENT	SCALE 1:250@A1, 1:500@A3	DATE 13/08/2014	DRAWN JH,HS,BG	CHECKED RS														
						JOB 10033	DRAWING DA 02.05		REVISION B														




IMPORTANT NOTES: Do not scale from drawings. All dimensions to be checked on site before commencement of work. All discrepancies to be brought to the attention of the Architect. Larger scale drawings and written dimensions take preference. This drawing is copyright and the property of the author, and must not be retained, copied or used without the express authority of MARCHESI + PARTNERS INTERNATIONAL PTY. LTD.				REVISION A B		DATE 20/02/15 27/02/15	DESCRIPTION DA SUBMISSION DA SUBMISSION	BY AA/BG AA/BG
PRELIMINARY				marchesipartners Marchesi Partners International Pty Ltd Level 1, 53 Walker Street, North Sydney, NSW 2060 Australia P +61 2 9922 4375 F +61 2 9929 5786 E info@marchesipartners.com.au www.marchesipartners.com.au Sydney · Brisbane · Melbourne · Canberra · San Francisco · Kuala Lumpur ACN 098 552 151 ABN 20 098 552 151				
CLIENT UNITINGCARE AGEING				DRAWING TITLE LEVEL 3 PLAN				
PROJECT MAYFLOWER, PARK AVENUE WESTMEAD REDEVELOPMENT				SCALE 1:250@A1, 1:500@A3	DATE 13/08/2014	DRAWN JH, HS, BG	CHECKED RS	REVISION B
JOB 10033				DRAWING DA 02.06				



IMPORTANT NOTES: Do not scale from drawings. All dimensions to be checked on site before commencement of work. All discrepancies to be brought to the attention of the Architect. Larger scale drawings and written dimensions take preference. This drawing is copyright and the property of the author, and must not be retained, copied or used without the express authority of MARCHESE + PARTNERS INTERNATIONAL PTY. LTD. PRELIMINARY	REVISION		DATE	DESCRIPTION	BY	marchesepartners Marchese Partners International Pty Ltd Level 1, 53 Walker Street, North Sydney, NSW 2060 Australia P +61 2 9922 4375 F +61 2 9929 5786 E info@marchesepartners.com.au www.marchesepartners.com.au Sydney · Brisbane · Melbourne · Canberra · San Francisco · Kuala Lumpur ACN 098 552 151 ABN 20 098 552 151		CLIENT		UNITINGCARE AGEING		DRAWING TITLE				LEVEL 4 PLAN	
	PROJECT		MAYFLOWER, PARK AVENUE WESTMEAD REDEVELOPMENT		SCALE			DATE		DRAWN		CHECKED					
	JOB		DRAWING		REVISION												
10033		DA 02.07		B													



IMPORTANT NOTES: Do not scale from drawings. All dimensions to be checked on site before commencement of work. All discrepancies to be brought to the attention of the Architect. Larger scale drawings and written dimensions take preference. This drawing is copyright and the property of the author, and must not be retained, copied or used without the express authority of MARCHESE + PARTNERS INTERNATIONAL PTY. LTD. PRELIMINARY	REVISION		DATE	DESCRIPTION	BY	marchesepartners Marchese Partners International Pty Ltd Level 1, 53 Walker Street, North Sydney, NSW 2060 Australia P +61 2 9922 4375 F +61 2 9929 5786 E info@marchesepartners.com.au www.marchesepartners.com.au Sydney · Brisbane · Melbourne · Canberra · San Francisco · Kuala Lumpur ACN 098 552 151 ABN 20 098 552 151		CLIENT		DRAWING TITLE			
	A		20/02/15	DA SUBMISSION	AA/BG			UNITINGCARE AGEING		LEVEL 5 PLAN			
	B		27/02/15	DA SUBMISSION	AA/BG								
								PROJECT		SCALE	DATE	DRAWN	CHECKED
								MAYFLOWER, PARK AVENUE WESTMEAD REDEVELOPMENT		1:250@A1, 1:500@A3	13/08/2014	JH,HS,BG	RS
							JOB	DRAWING		REVISION			
							10033	DA 02.08		B			

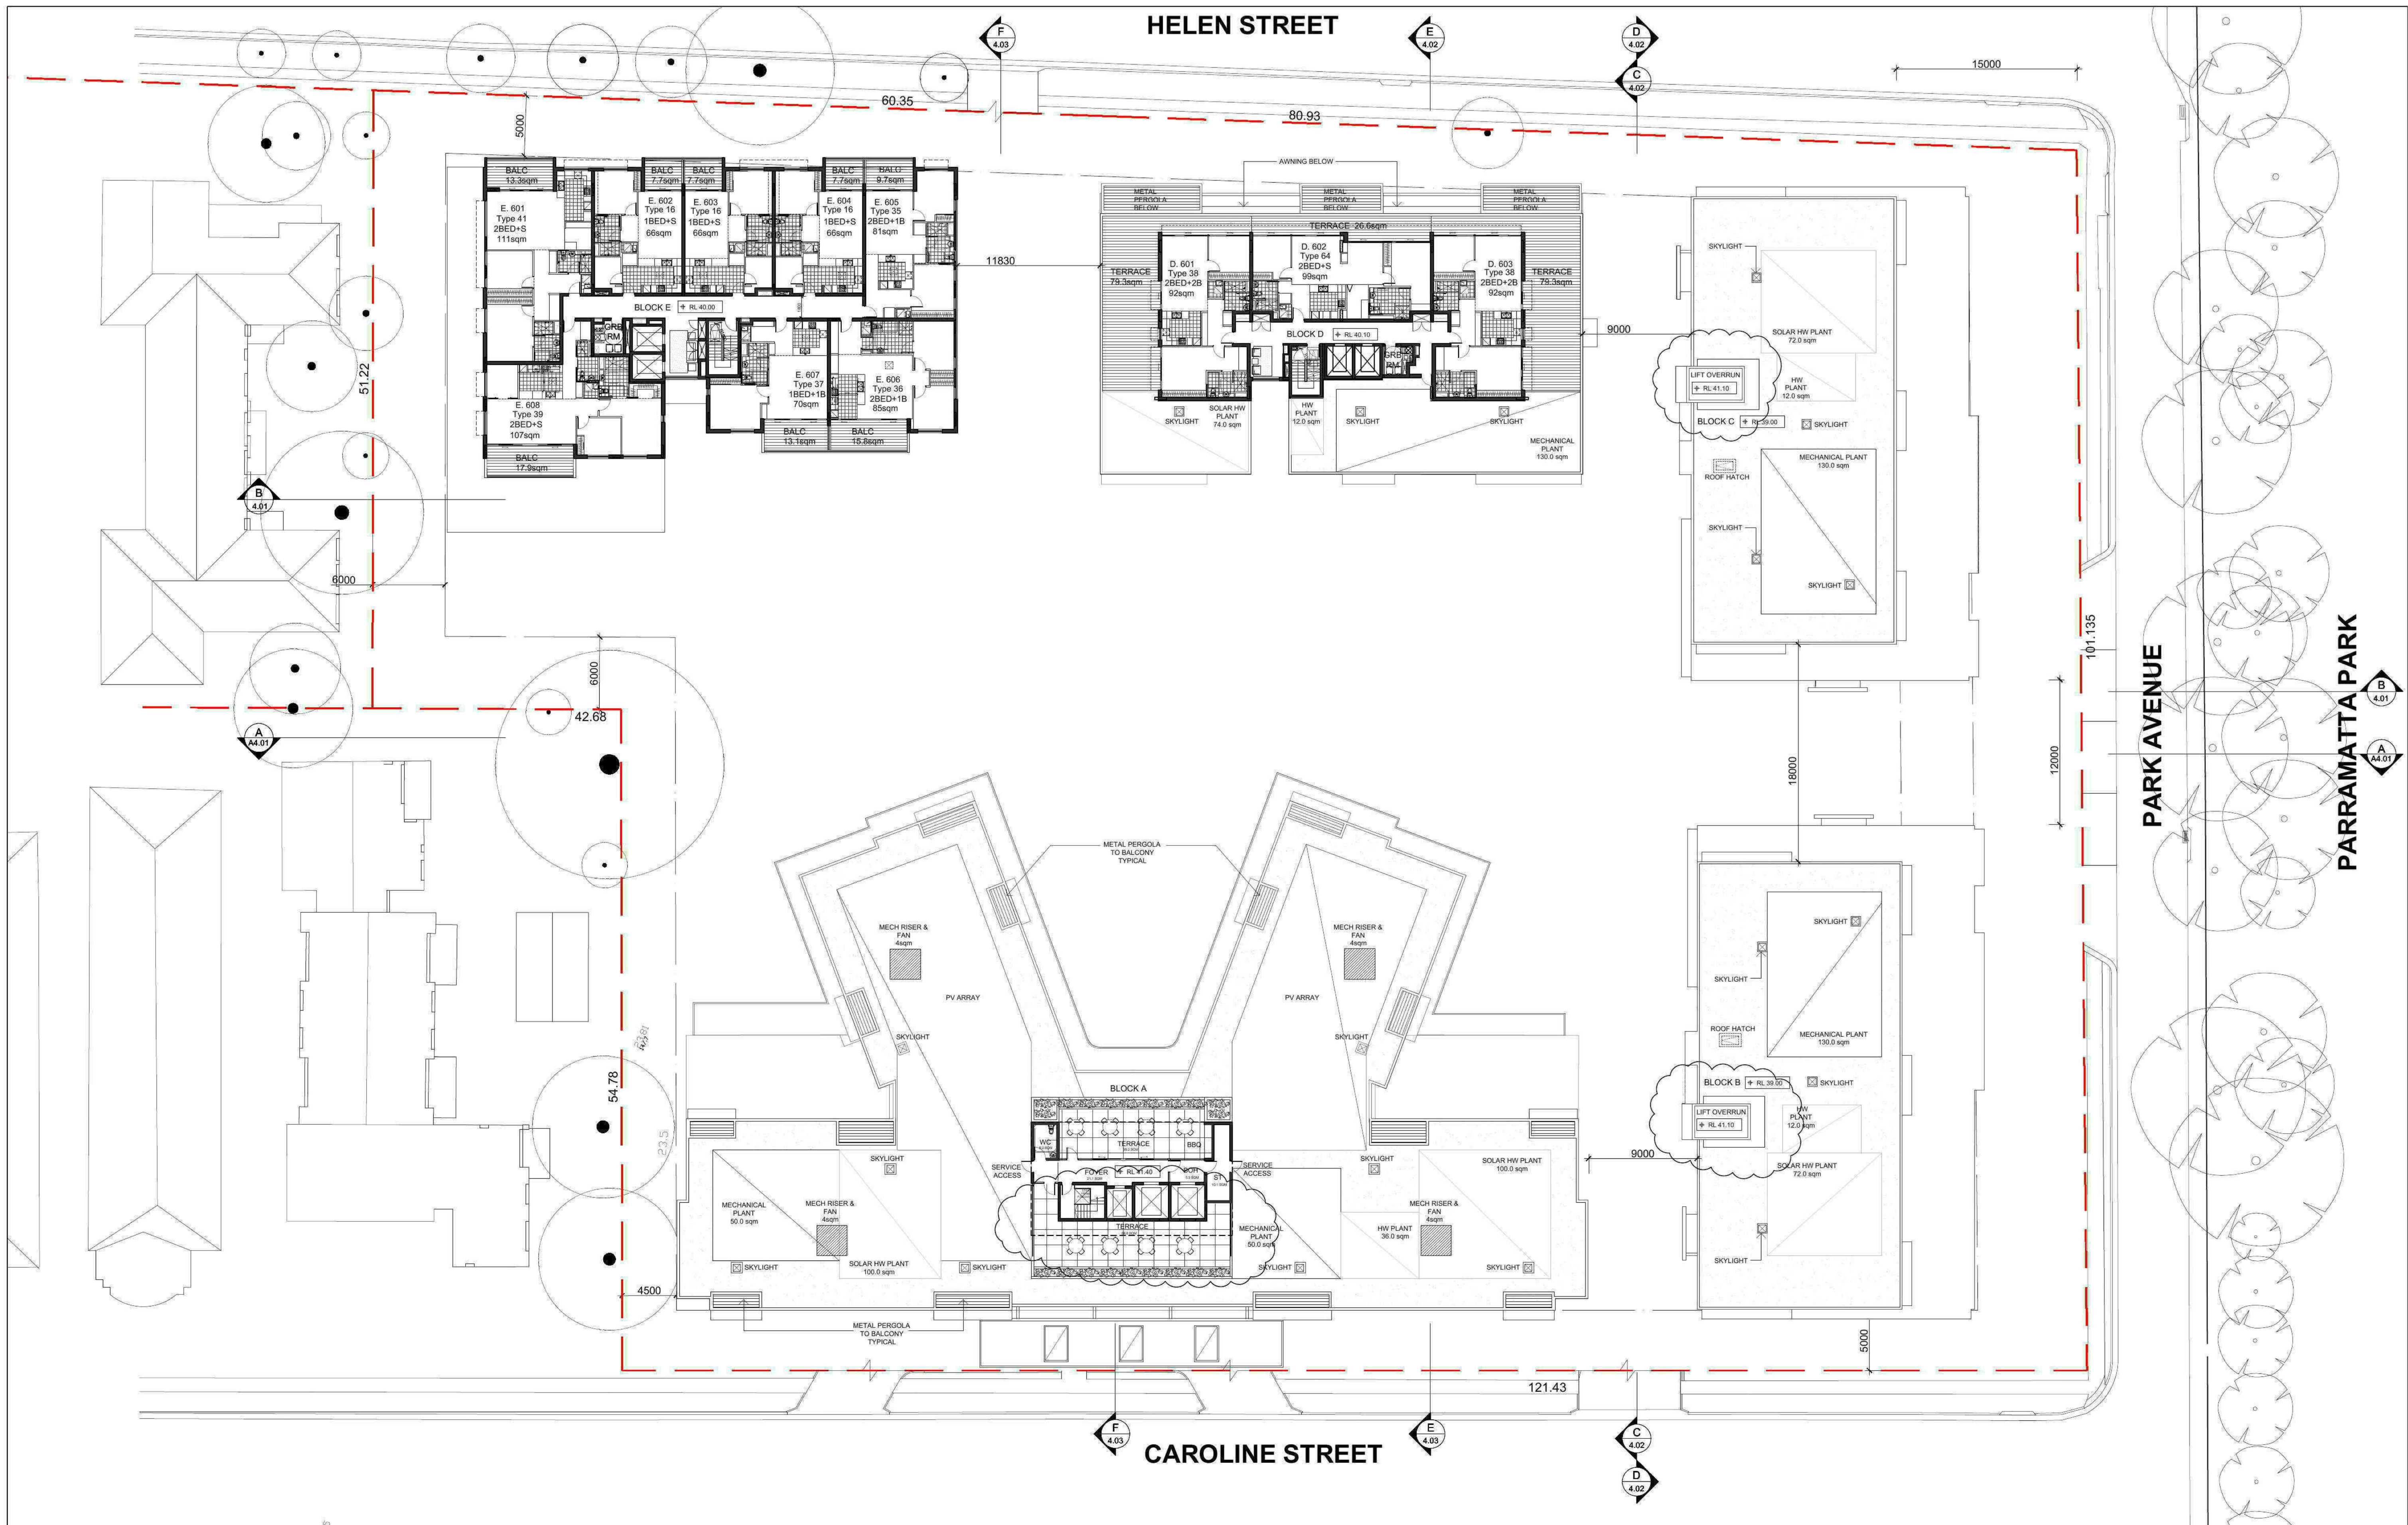

IMPORTANT NOTES: Do not scale from drawings. All dimensions to be checked on site before commencement of work. All discrepancies to be brought to the attention of the Architect. Larger scale drawings and written dimensions take preference. This drawing is copyright and the property of the author, and must not be retained, copied or used without the express authority of MARCHESE + PARTNERS INTERNATIONAL PTY. LTD. PRELIMINARY	REVISION		DATE	DESCRIPTION	BY	marchesepartners Marchese Partners International Pty Ltd Level 1, 53 Walker Street, North Sydney, NSW 2060 Australia P +61 2 9922 4375 F +61 2 9929 5786 E info@marchesepartners.com.au www.marchesepartners.com.au Sydney · Brisbane · Melbourne · Canberra · San Francisco · Kuala Lumpur ACN 098 552 151 ABN 20 098 552 151		CLIENT		DRAWING TITLE		
	A		20/02/15	DA SUBMISSION	AA/BG			UNITINGCARE AGEING		LEVEL 6 PLAN		
	B		27/02/15	DA SUBMISSION	AA/BG							
	C		24/06/15	AMENDED ROOF FEATURES	AA/BG							
								PROJECT	SCALE	DATE	DRAWN	CHECKED
								MAYFLOWER, PARK AVENUE WESTMEAD REDEVELOPMENT	1:250@A1,1:500@A3	24/06/2015	JH,HS,BG	RS
								JOB	DRAWING		REVISION	
								10033	DA 02.09		C	