


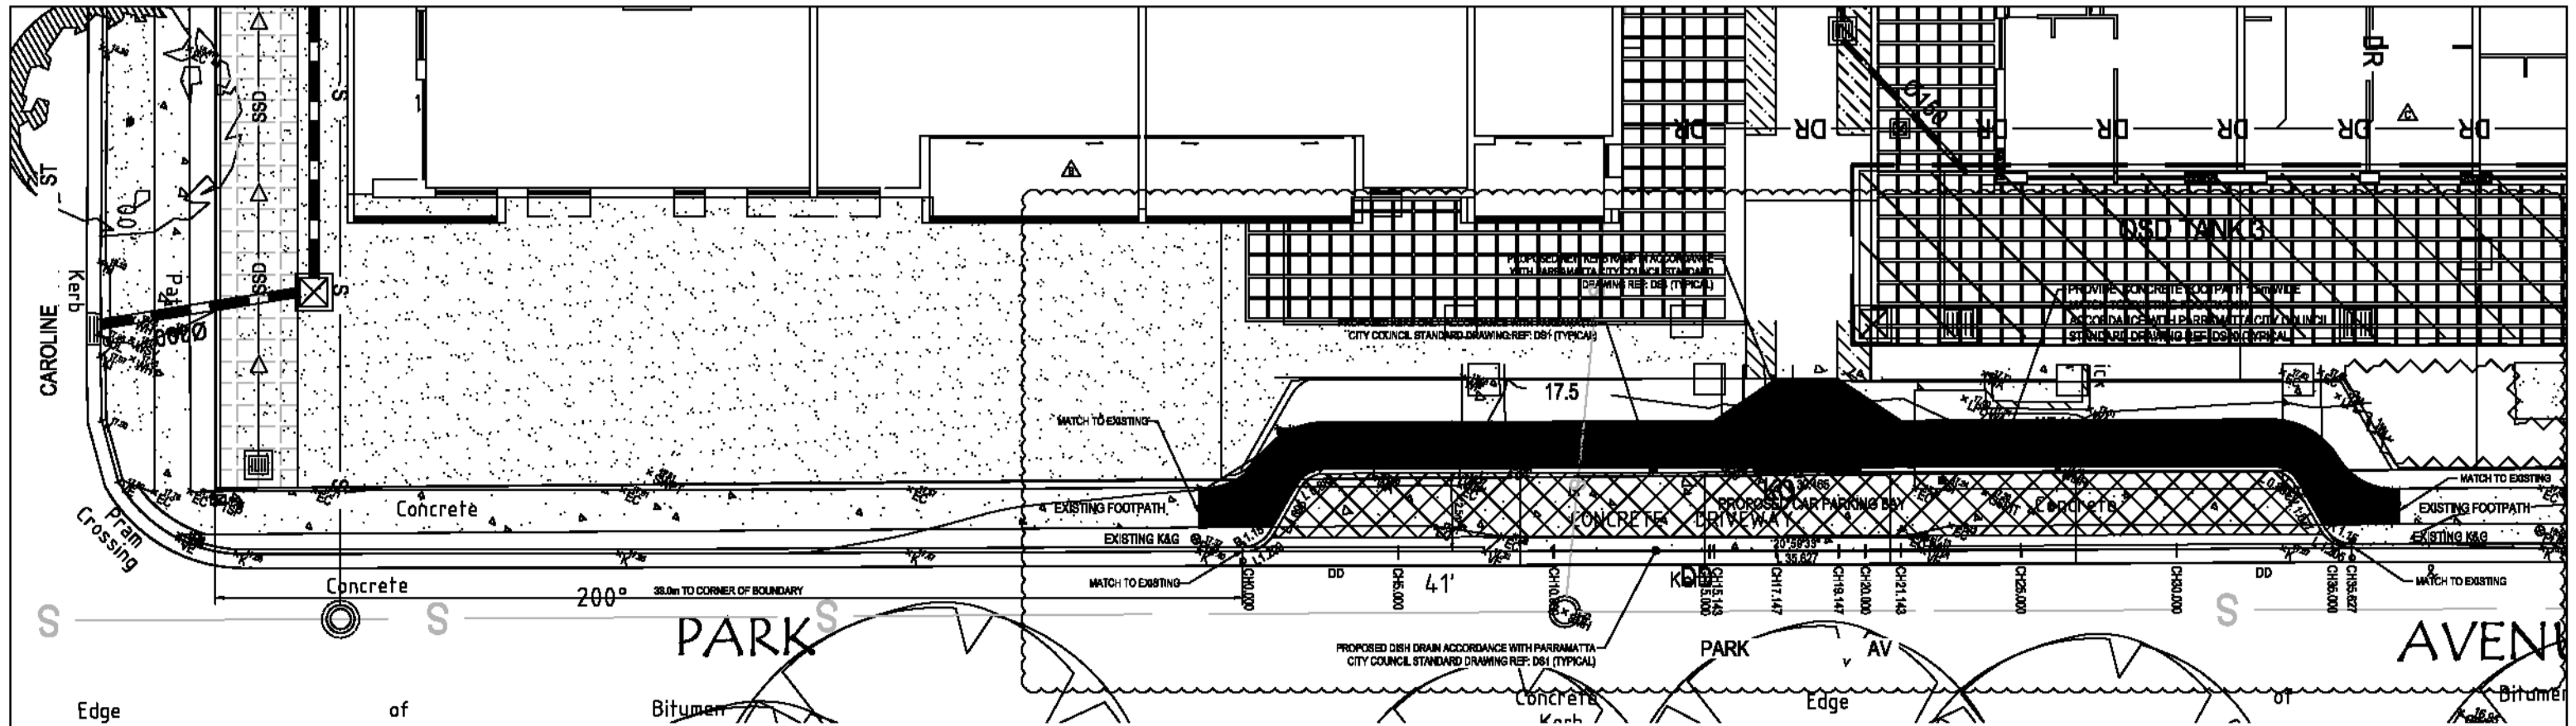

PROPOSED CAR PARKING BAY PLAN

SCALE 1:100

WWW.DIAL1100.COM.AU

DIAL 1100
BEFORE YOU DIG

WARNING
DRAWING OF UNDERGROUND SERVICES
THE LOCATIONS OF UNDERGROUND
SERVICES ARE APPROXIMATE ONLY AND
THEIR EXACT POSITION SHOULD BE PROVEN
ON SITE. NO GUARANTEE IS GIVEN THAT
ALL EXISTING SERVICES ARE SHOWN.

DATUM R.L. 15.00	
DESIGN SURFACE	17.24
EXISTING SURFACE	17.24
OFFSET	0.00

DATUM R.L. 15.00	
DESIGN SURFACE	17.24
EXISTING SURFACE	17.24
OFFSET	0.00

DATUM R.L. 15.00	
DESIGN SURFACE	17.24
EXISTING SURFACE	17.24
OFFSET	0.00

DATUM R.L. 15.00	
DESIGN SURFACE	17.24
EXISTING SURFACE	17.24
OFFSET	0.00

DATUM R.L. 15.00	
DESIGN SURFACE	17.24
EXISTING SURFACE	17.24
OFFSET	0.00

DATUM R.L. 15.00	
DESIGN SURFACE	17.24
EXISTING SURFACE	17.24
OFFSET	0.00

DATUM R.L. 15.00	
DESIGN SURFACE	17.24
EXISTING SURFACE	17.24
OFFSET	0.00


DATUM R.L. 15.00	
DESIGN SURFACE	17.24
EXISTING SURFACE	17.24
OFFSET	0.00

DATUM R.L. 15.00	
DESIGN SURFACE	17.24
EXISTING SURFACE	17.24
OFFSET	0.00

DATUM R.L. 15.00	
DESIGN SURFACE	17.24
EXISTING SURFACE	17.24
OFFSET	0.00

PROPOSED CAR PARKING BAY CROSS SECTIONS

SCALE 1:100, V 1:50

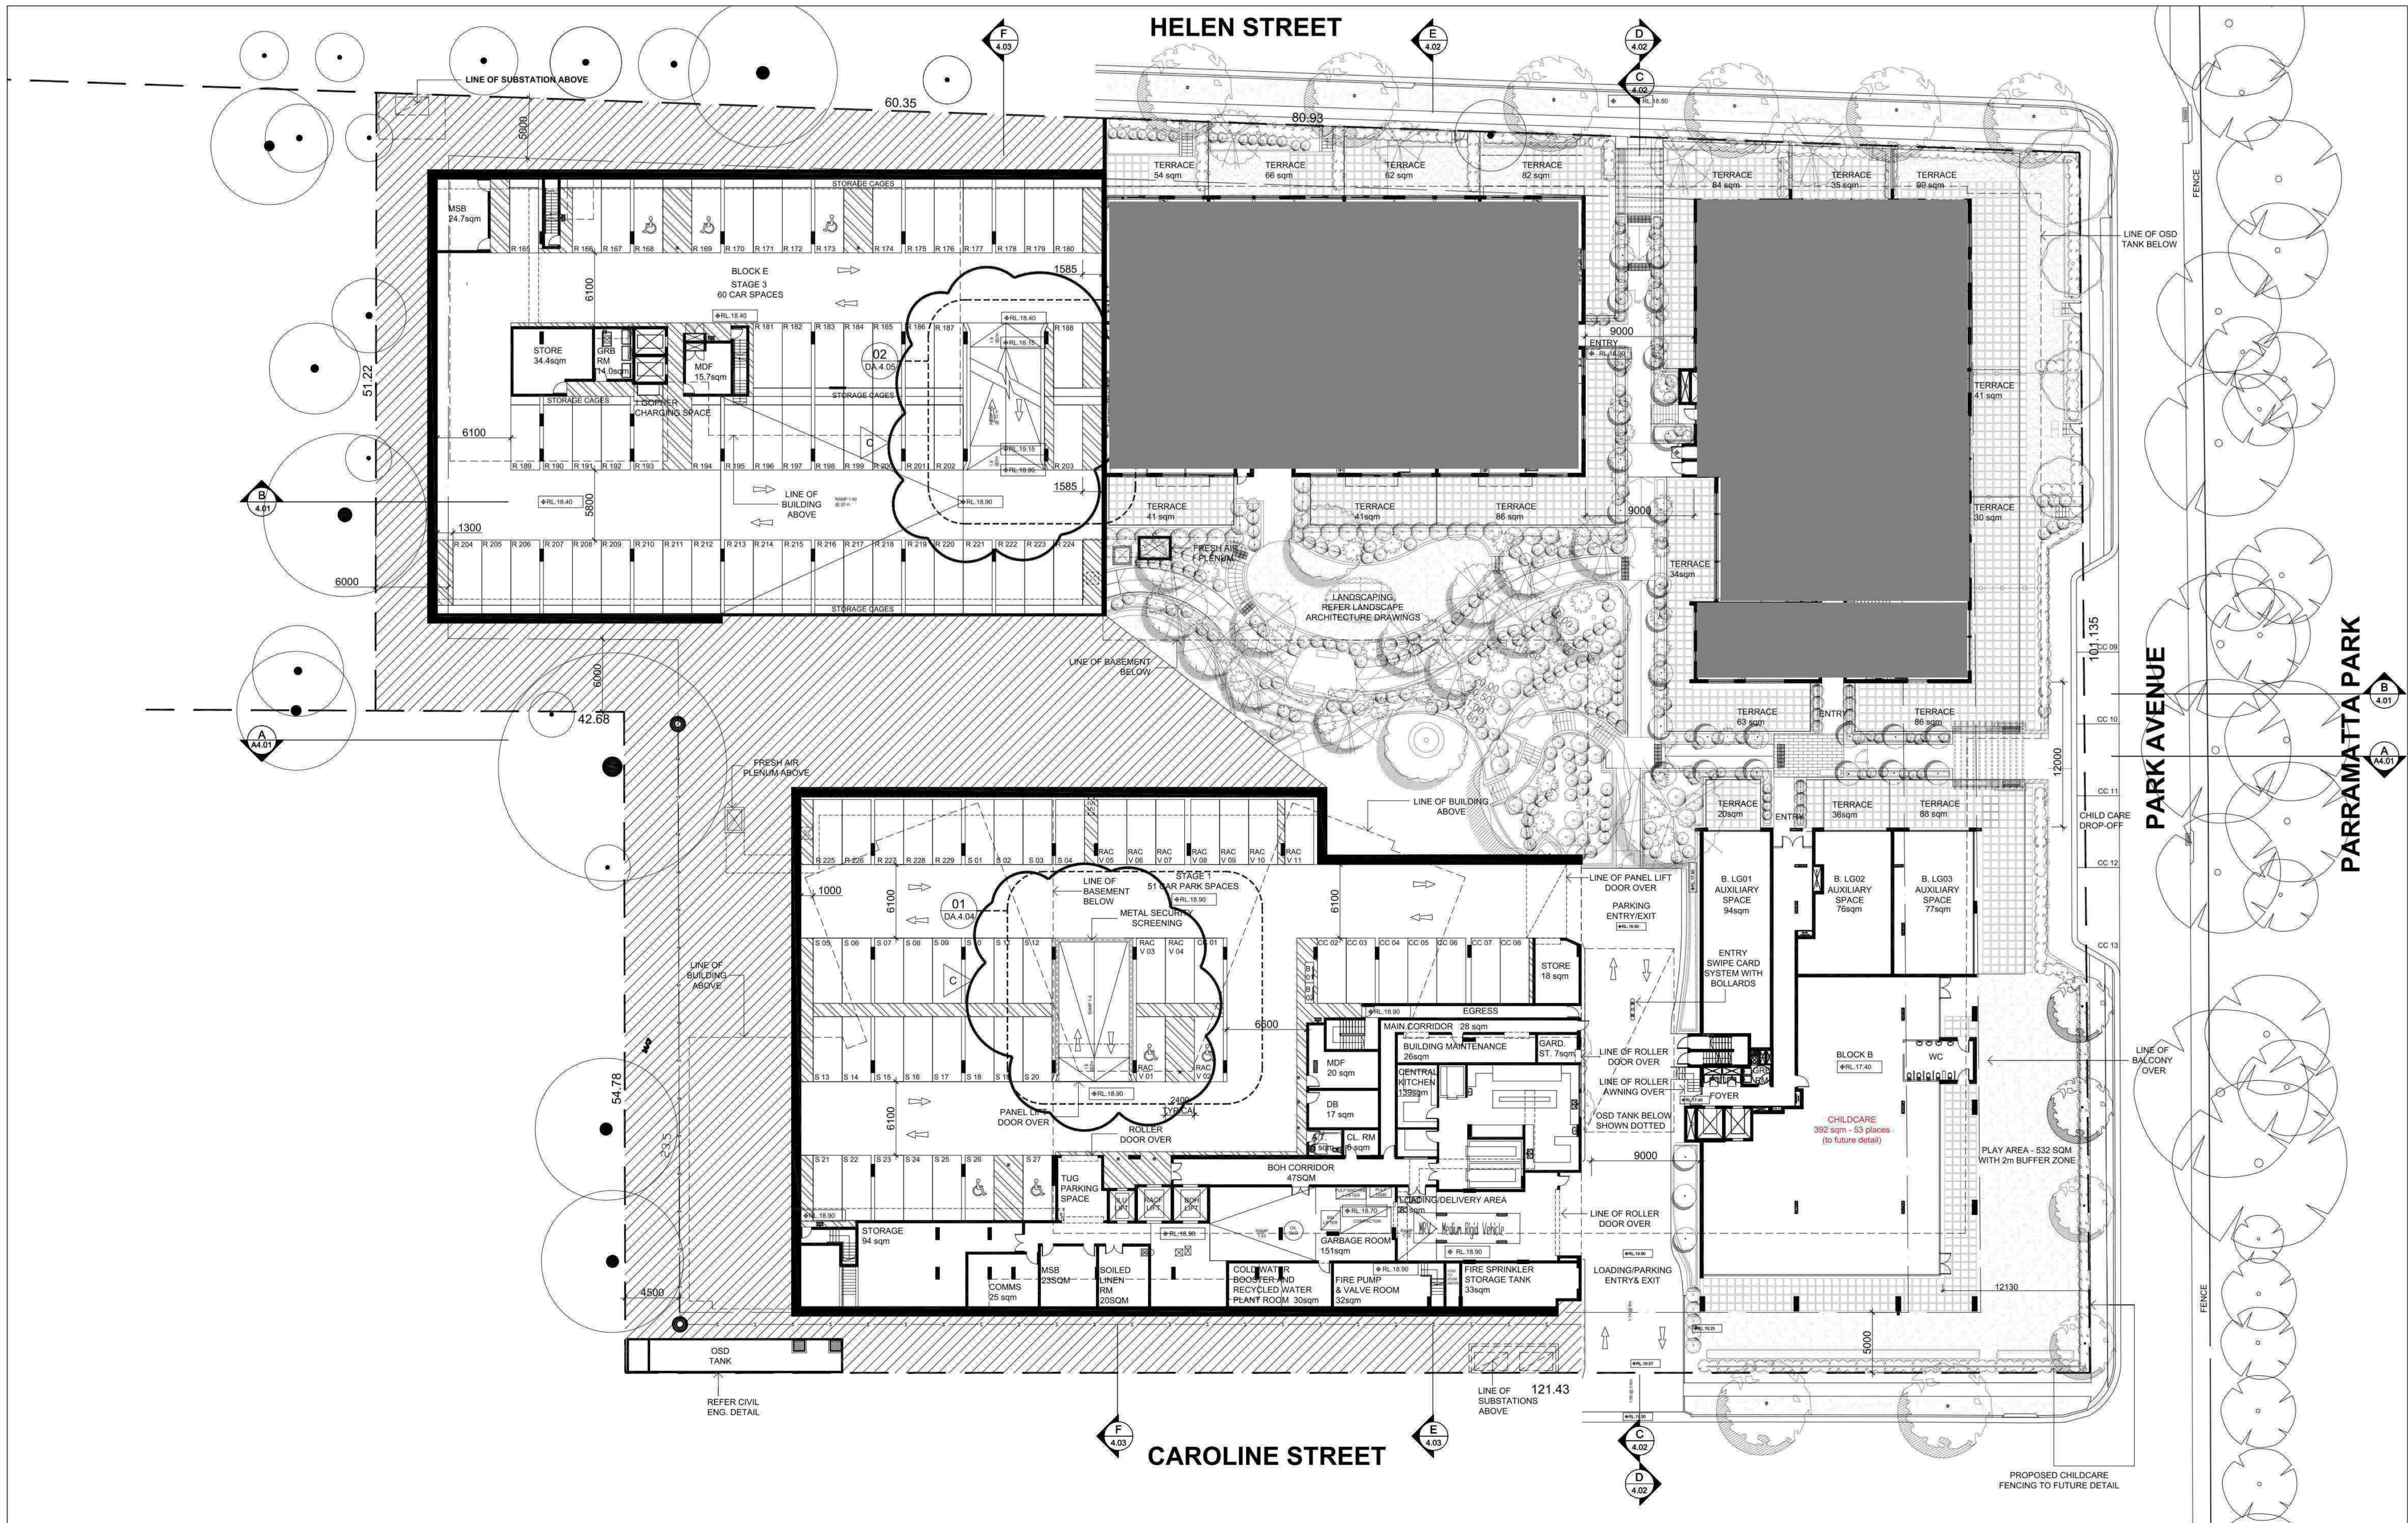


IMPORTANT NOTES: Do not scale from drawings. All dimensions to be checked on site before commencement of work. All discrepancies to be brought to the attention of the Architect. Larger scale drawings and written dimensions take preference. This drawing is copyright and the property of the author, and must not be retained, copied or used without the express authority of MARCHESE + PARTNERS INTERNATIONAL PTY. LTD. PRELIMINARY	REVISION		DATE	DESCRIPTION	BY	marchesepartners Marchese Partners International Pty Ltd Level 1, 53 Walker Street, North Sydney, NSW 2060 Australia P +61 2 9922 4375 F +61 2 9929 5786 E info@marchesepartners.com.au www.marchesepartners.com.au Sydney · Brisbane · Melbourne · Canberra · San Francisco · Kuala Lumpur ACN 098 552 151 ABN 20 098 552 151		CLIENT		UNITINGCARE AGEING				DRAWING TITLE LOWER GROUND PLAN							
	A		20/02/15	DA SUBMISSION	AA/BG			PROJECT		MAYFLOWER, PARK AVENUE WESTMEAD REDEVELOPMENT				SCALE 1:250@A1, 1:500@A3		DATE 13/08/2014		DRAWN JH, HS, BG		CHECKED RS	
	B		27/02/15	DA SUBMISSION	AA/BG									JOB 10033		DRAWING DA 02.02		REVISION C			
	C		08/05/15	ADDITIONAL INFORMATION	AA																

PRELIMINARY

marchesepartners

Marchese Partners International Pty Ltd
Level 1, 53 Walker Street, North Sydney, NSW 2060 Australia
P +61 2 9922 4375 F +61 2 9929 5786 E info@marcesepartners.com.au
www.marcesepartners.com.au
Sydney · Brisbane · Melbourne · Canberra · San Francisco · Kuala Lumpur
ACN 098 552 151 ABN 20 098 552 151

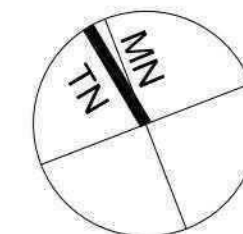

CLIENT
UNITINGCARE AGEING

PROJECT
MAYFLOWER, PARK AVENUE
WESTMEAD REDEVELOPMENT

DRAWING TITLE
LOWER GROUND PLAN


SCALE
1:250@A1, 1:500@A3

DATE
13/08/2014


DRAWN
JH, HS, BG

CHECKED
RS


REVISION
C

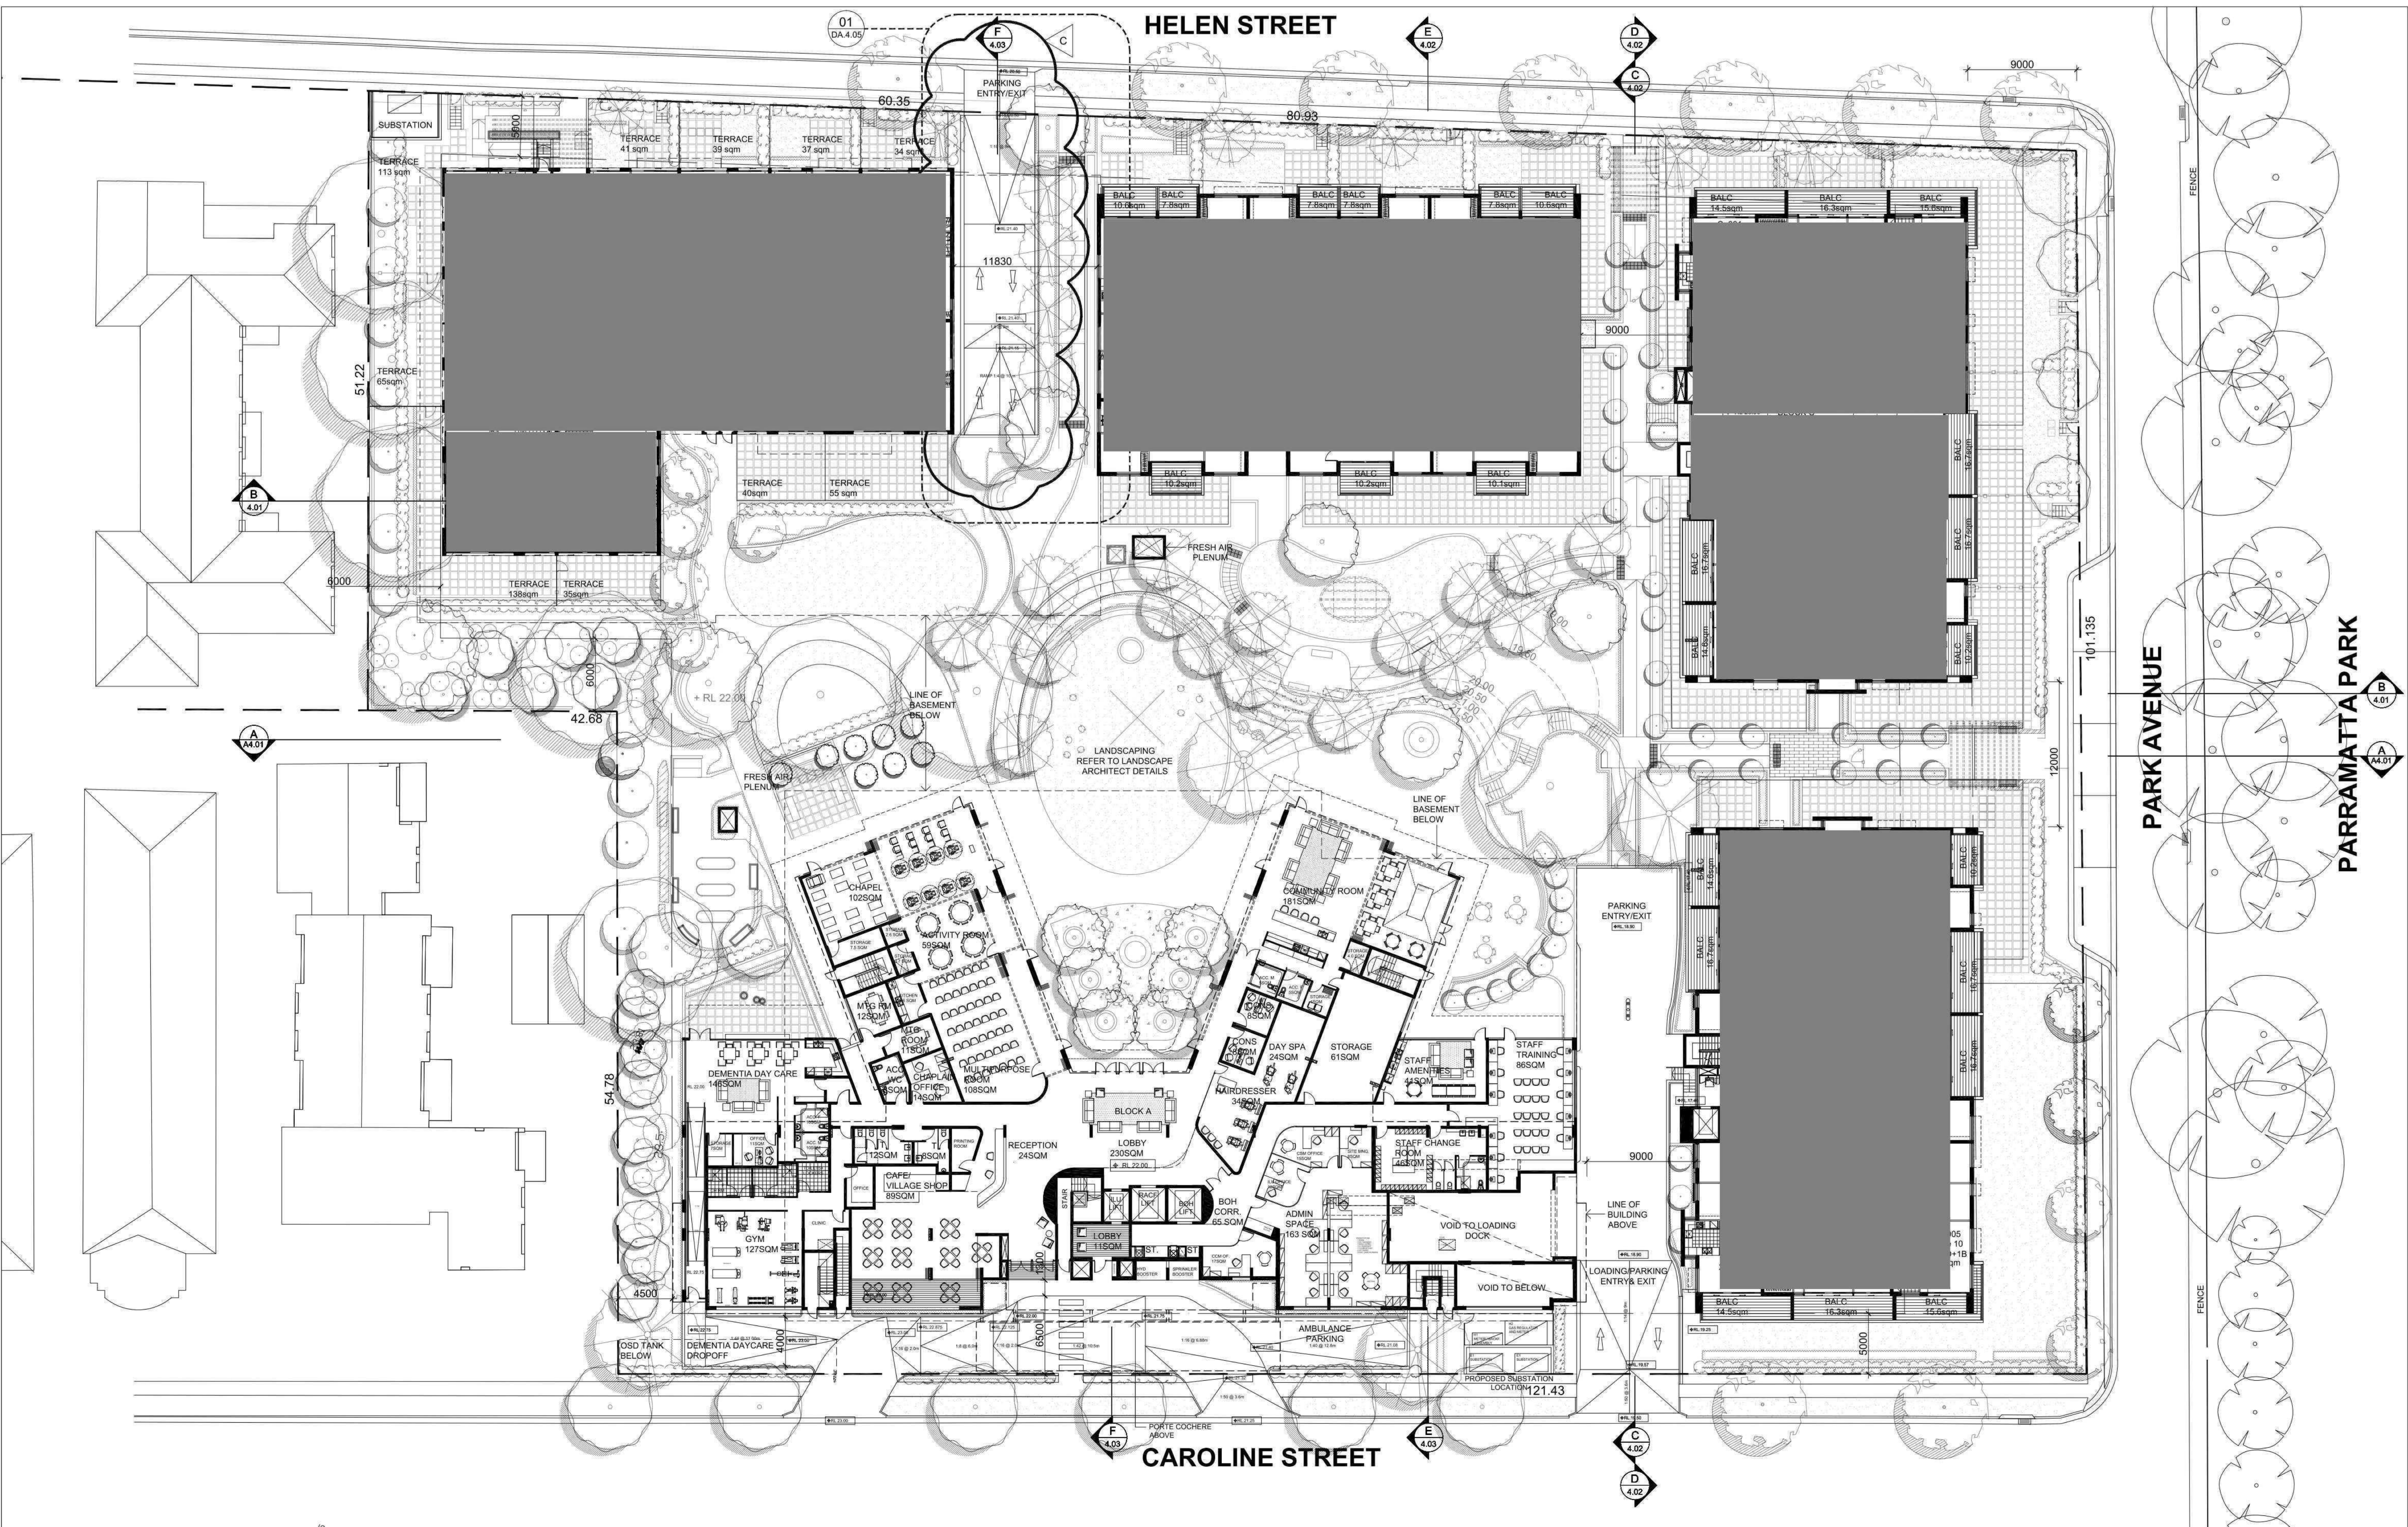


IMPORTANT NOTES: Do not scale from drawings. All dimensions to be checked on site before commencement of work. All discrepancies to be brought to the attention of the Architect. Larger scale drawings and written dimensions take preference. This drawing is copyright and the property of the author, and must not be retained, copied or used without the express authority of MARCHESE + PARTNERS INTERNATIONAL PTY. LTD. PRELIMINARY	REVISION		DATE	DESCRIPTION	BY										
	A		20/02/15	DA SUBMISSION	AA/BG										
	B		27/02/15	DA SUBMISSION	AA/BG										
	C		08/09/15	ADDITIONAL INFORMATION	AA										
marchesepartners Marchese Partners International Pty Ltd Level 1, 53 Walker Street, North Sydney, NSW 2060 Australia P +61 2 9922 4375 F +61 2 9929 5786 E info@marchesepartners.com.au www.marchesepartners.com.au Sydney · Brisbane · Melbourne · Canberra · San Francisco · Kuala Lumpur ACN 098 552 151 ABN 20 098 552 151								CLIENT UNITINGCARE AGEING		DRAWING TITLE LEVEL GROUND PLAN					
PROJECT MAYFLOWER, PARK AVENUE WESTMEAD REDEVELOPMENT								SCALE 1:250@A1,1:500@A3		DATE 13/08/2014		DRAWN JH,HS,BG		CHECKED RS	
								JOB 10033		DRAWING DA 02.03				REVISION C	

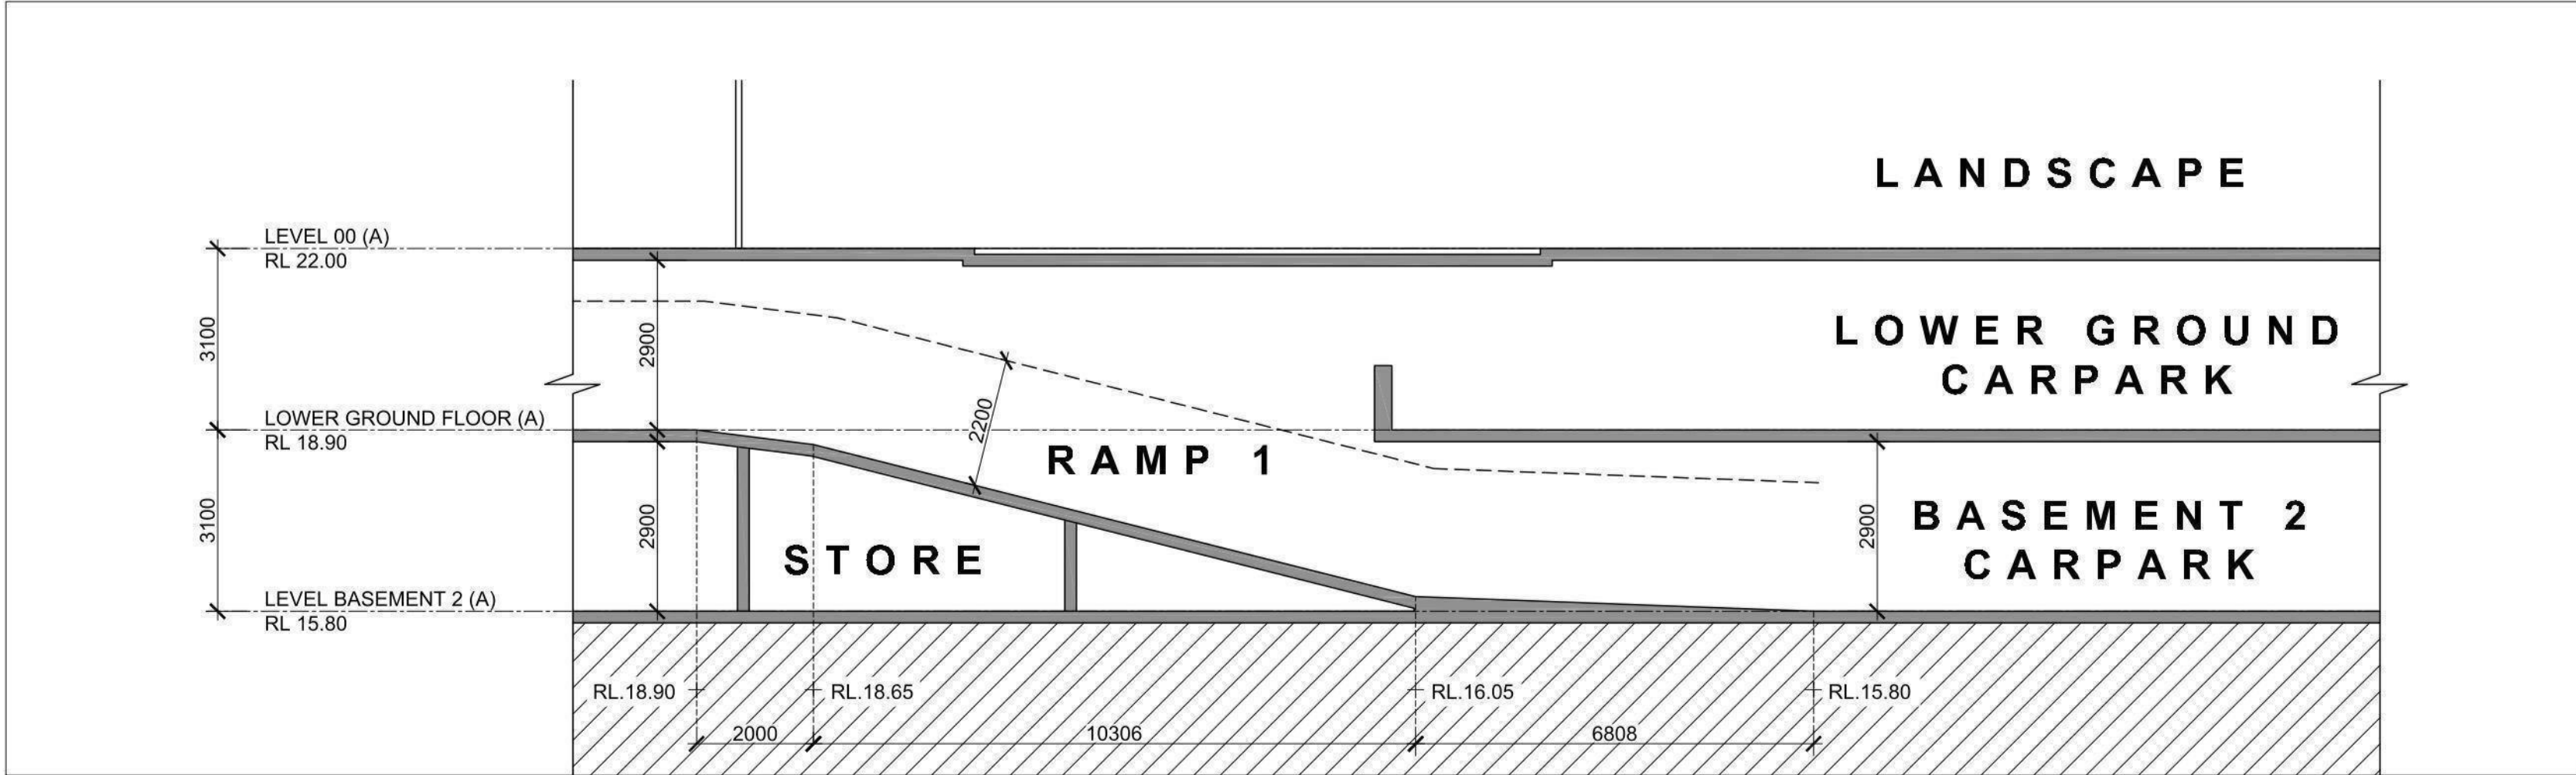

03 RAMP 1 SECTION

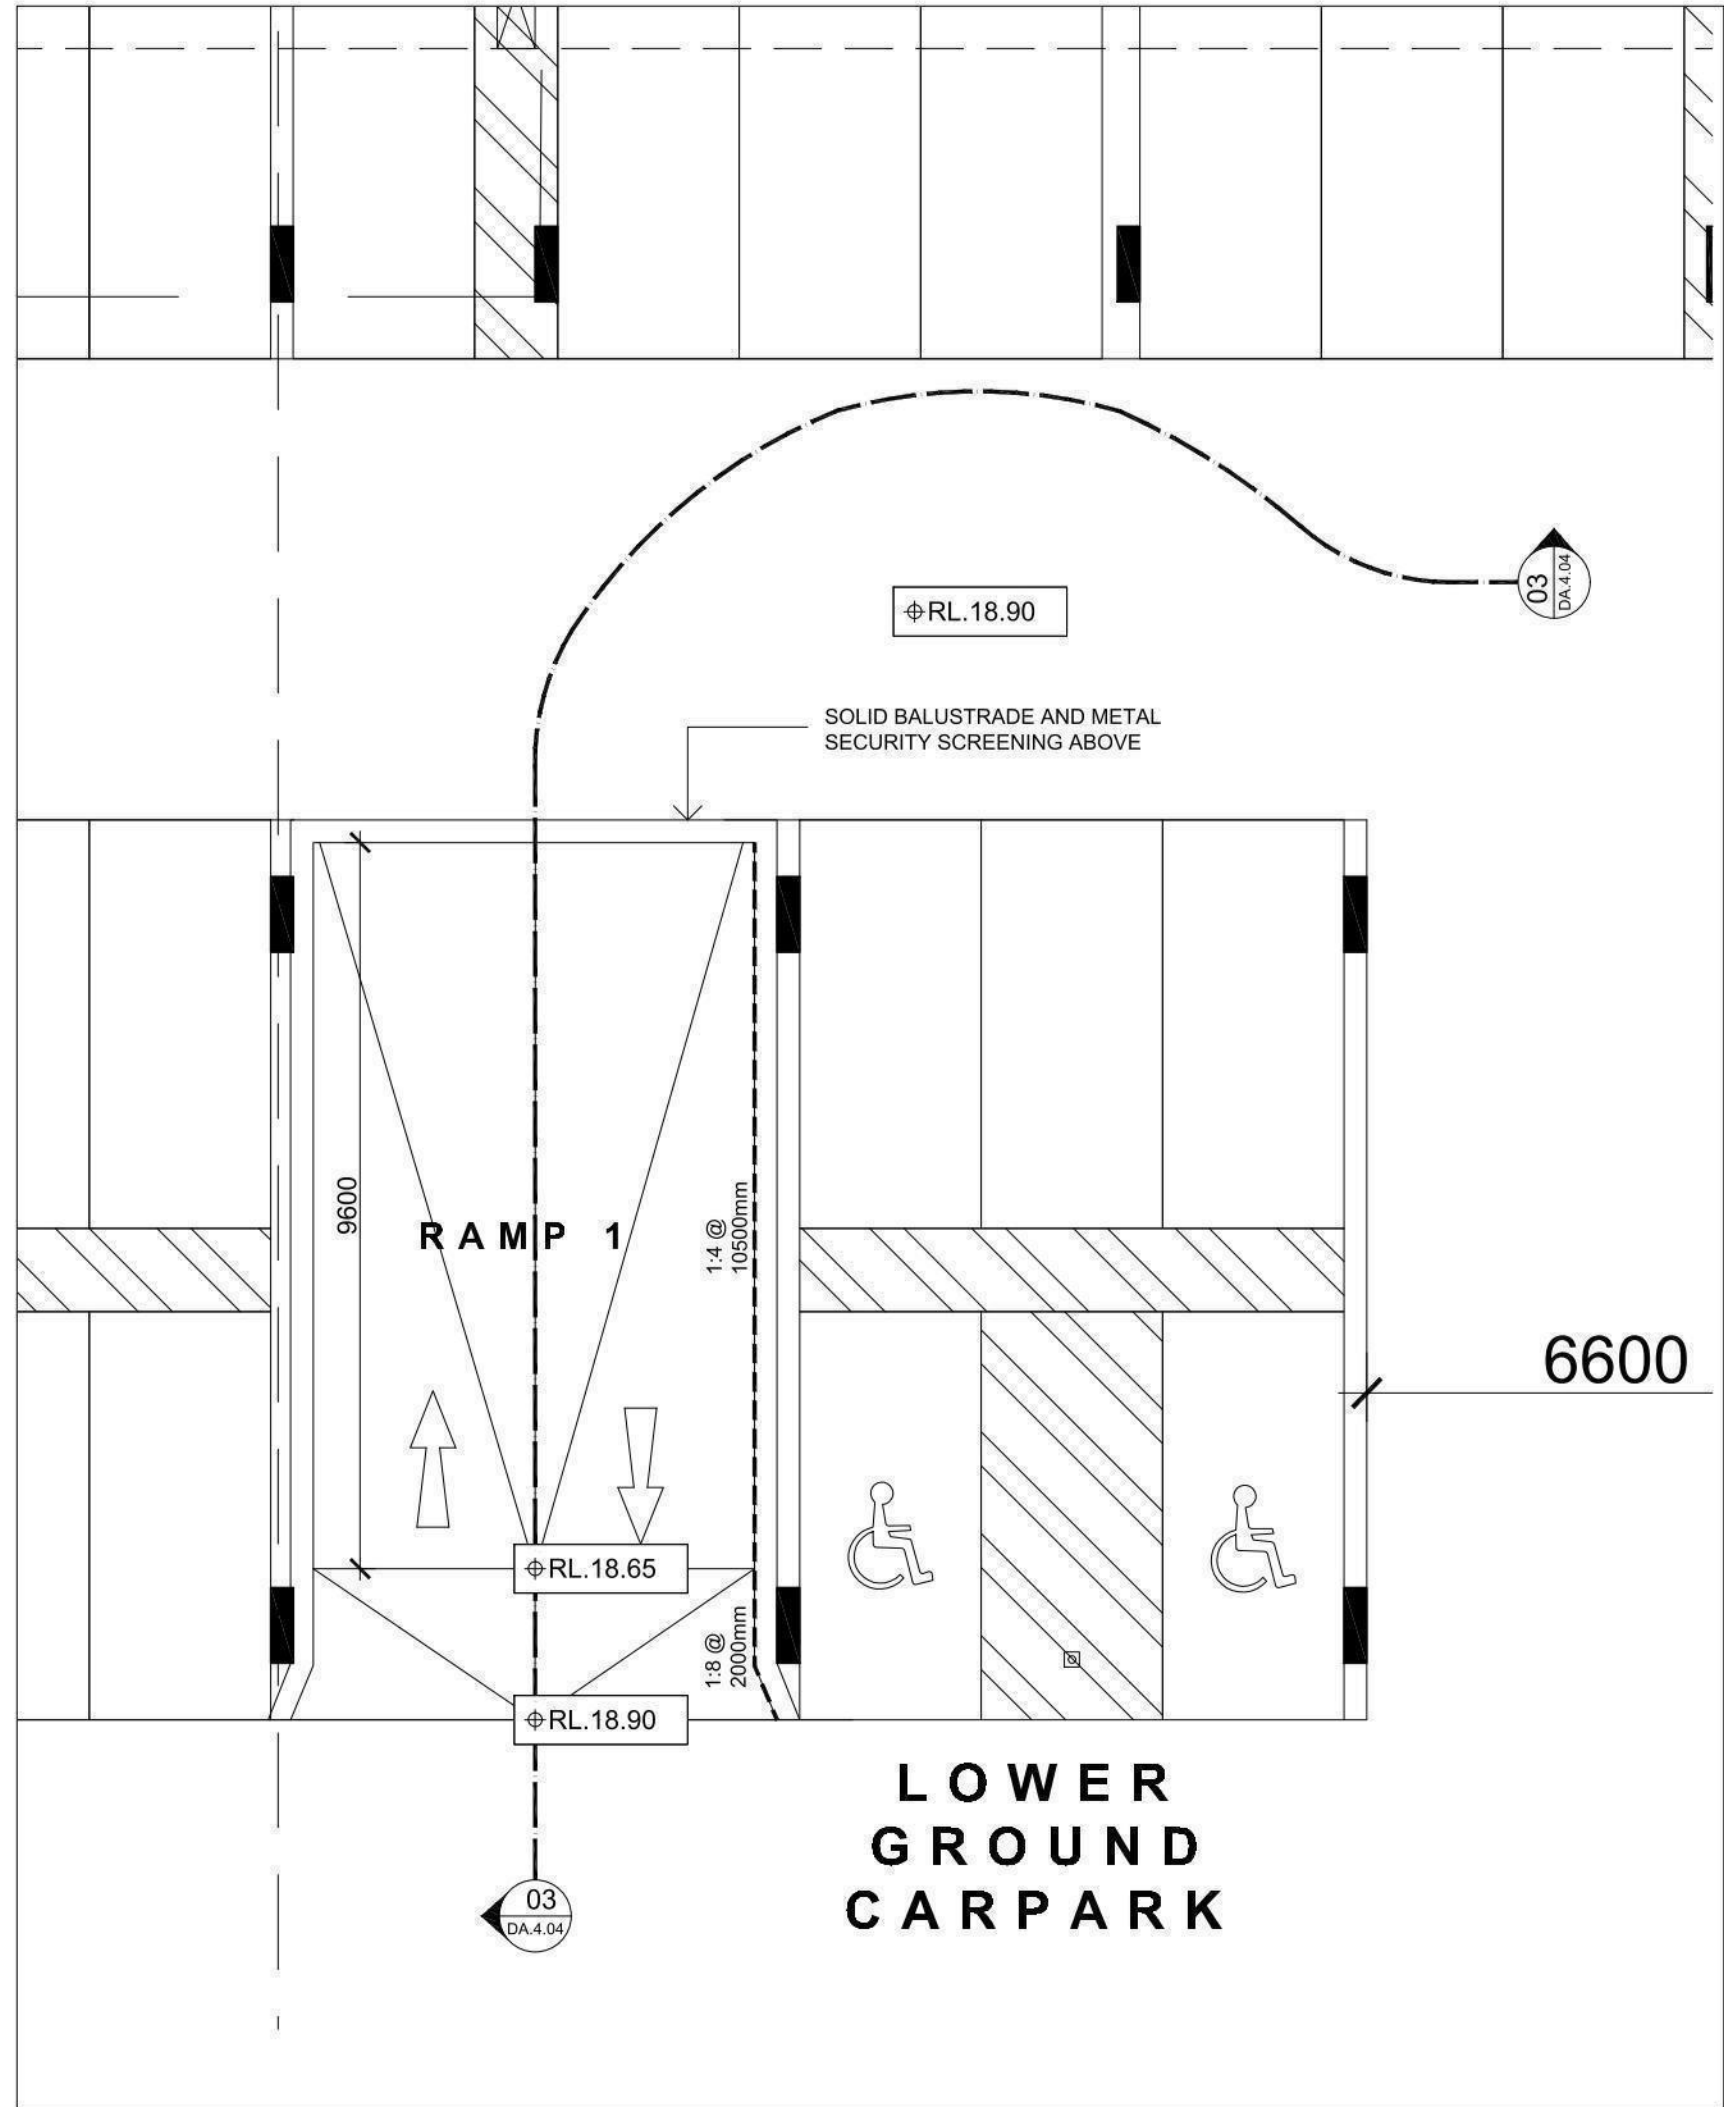

01 RAMP 1 PLAN
LOWER GROUND FLOOR DETAIL

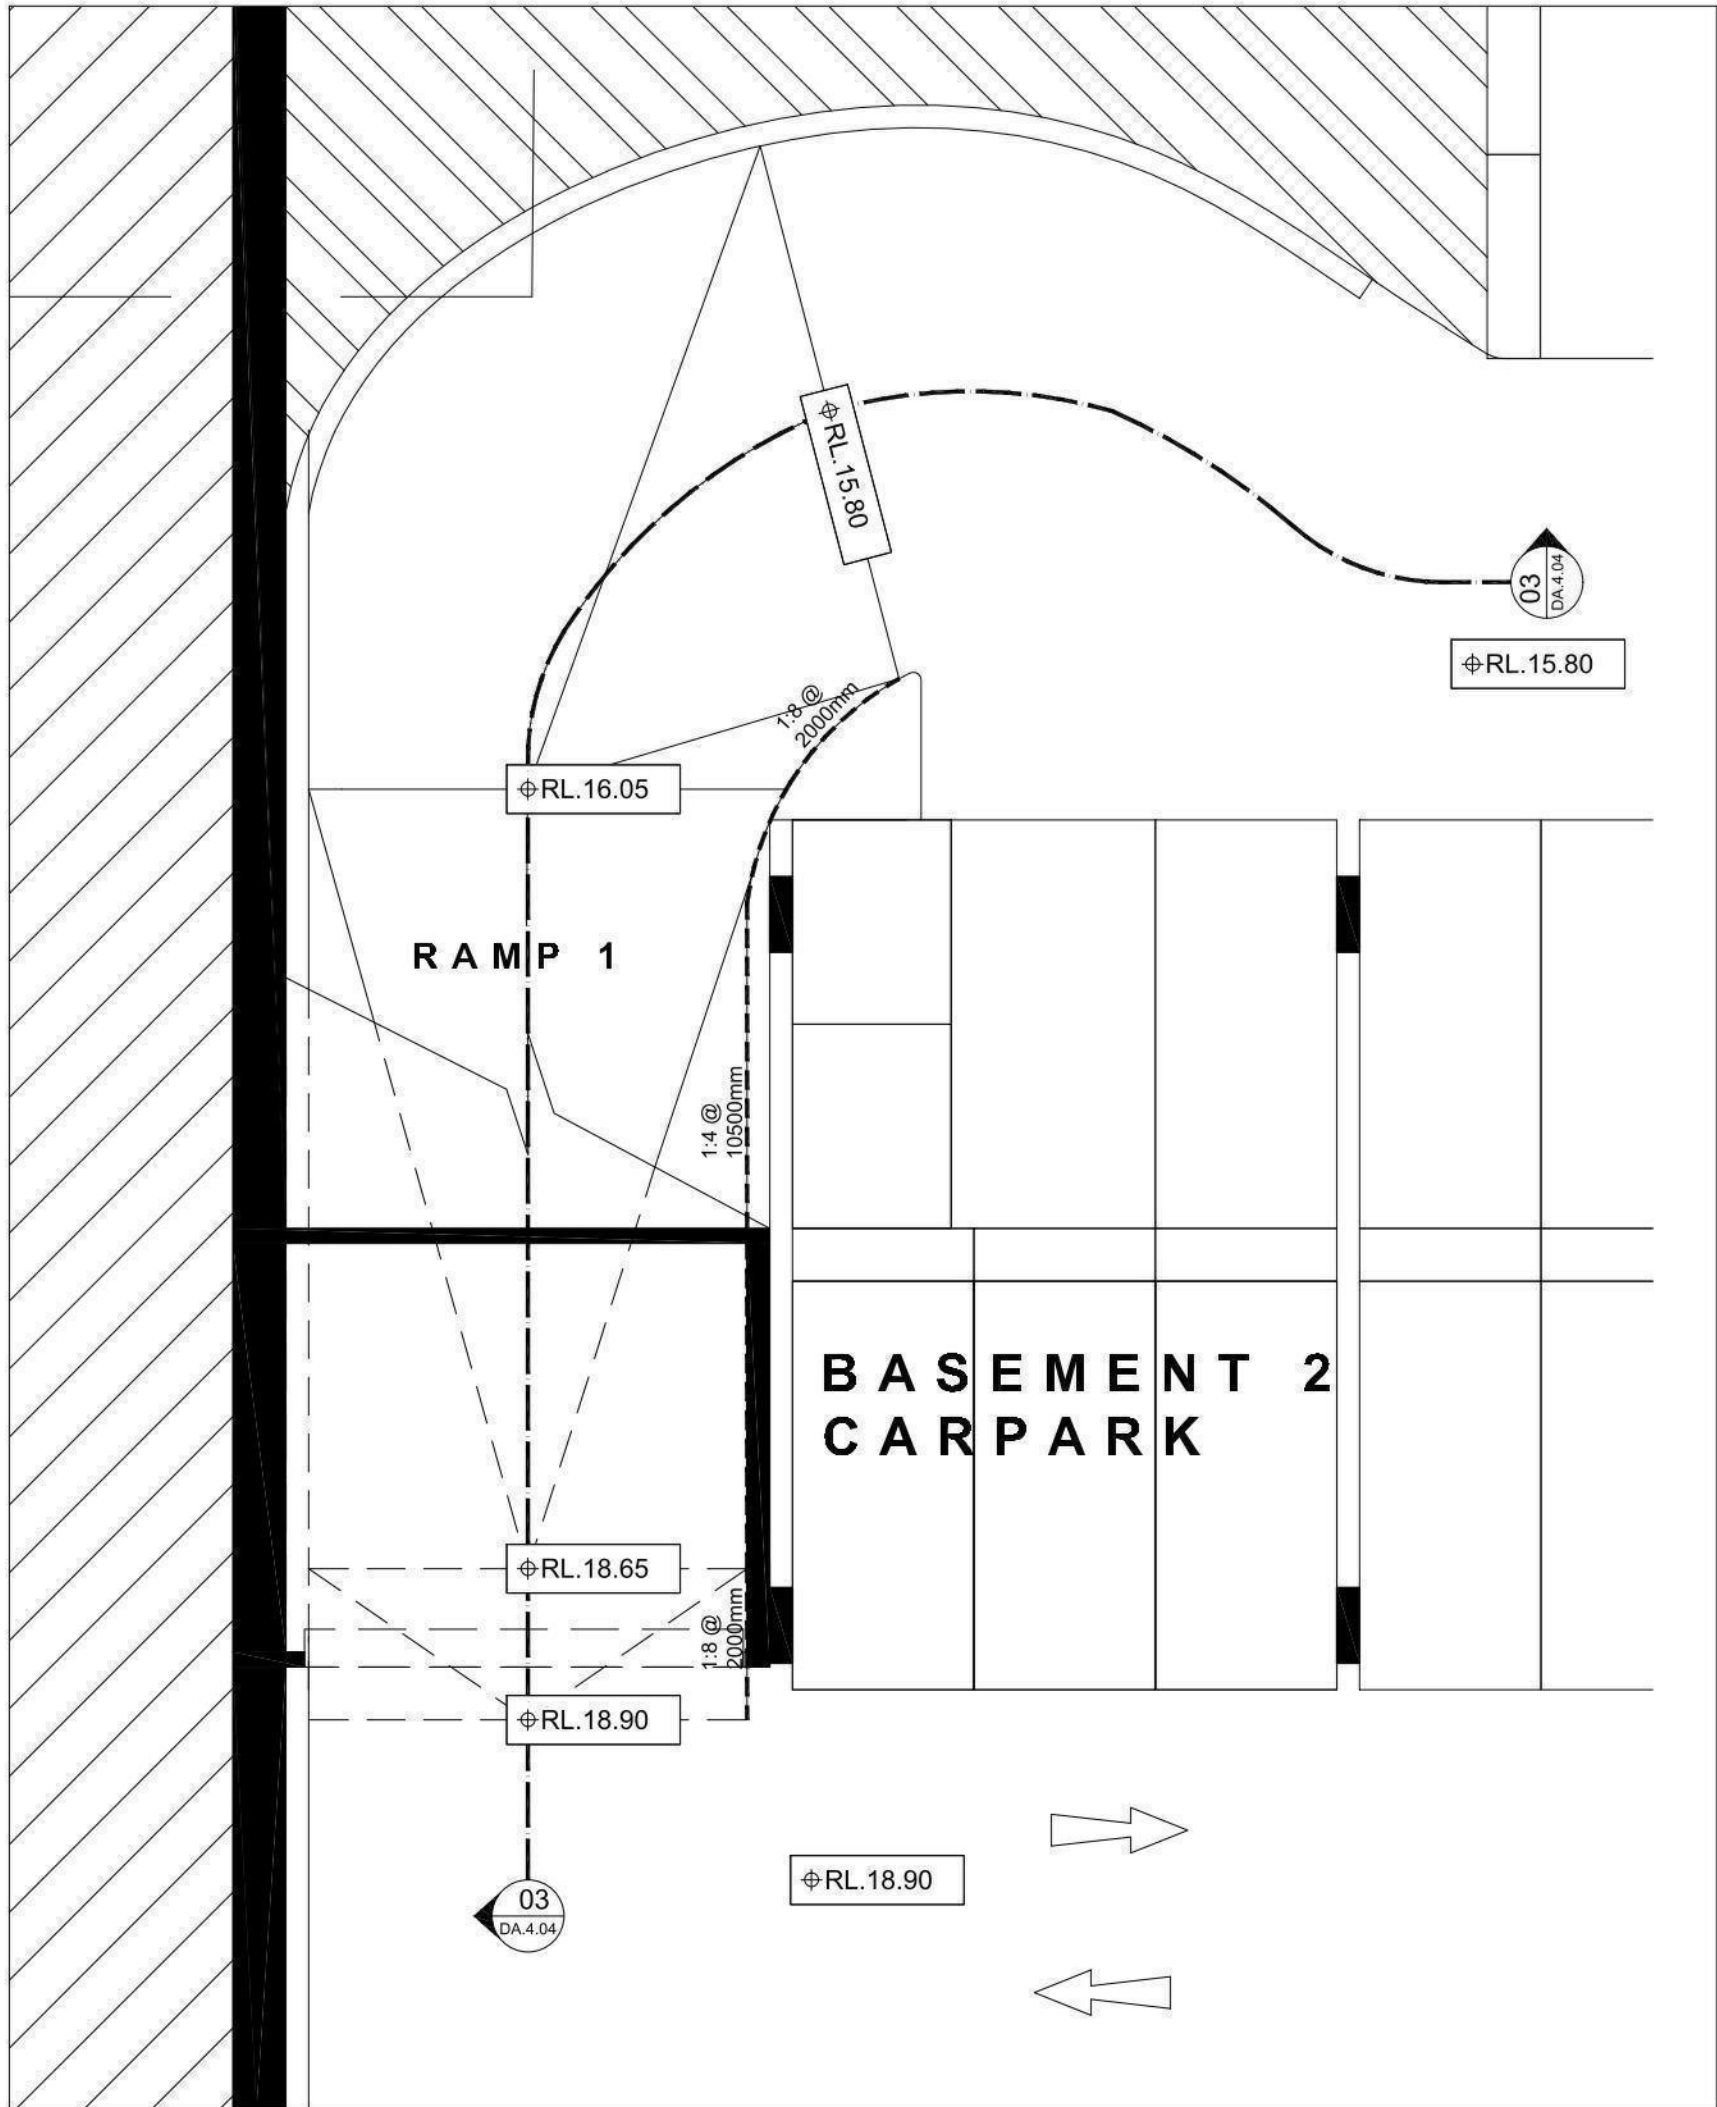

02 RAMP 1 PLAN
BASEMENT 2 DETAIL

IMPORTANT NOTES:
Do not scale from drawings. All dimensions to be checked on site before commencement of work. All discrepancies to be brought to the attention of the Architect. Larger scale drawings and written dimensions take preference. This drawing is copyright and the property of the author, and must not be retained, copied or used without the express authority of MARCHESE + PARTNERS INTERNATIONAL PTY. LTD.

PRELIMINARY

REVISION	DATE	DESCRIPTION	BY
A	08/05/15	DA SUBMISSION	AA

marchesepartners

Marchese Partners International Pty Ltd
Level 1, 53 Walker Street, North Sydney, NSW 2060 Australia
P +61 2 9922 4375 F +61 2 9929 5786 E info@marchesepartners.com.au
www.marchesepartners.com.au
Sydney · Brisbane · Melbourne · Canberra · San Francisco · Kuala Lumpur
ACN 098 552 151 ABN 20 098 552 151

CLIENT
UNITINGCARE AGEING

PROJECT
MAYFLOWER, PARK AVENUE
WESTMEAD REDEVELOPMENT

DRAWING TITLE
CARPARK RAMP DETAILS

SCALE	DATE	DRAWN	CHECKED
1:100@A1, 1:200@A3	05/05/2015	AA	RS
JOB	DRAWING	REVISION	
10033	DA 04.04	A	